




संशोधित नं. B.P. / 104/14/Cherholi/10/10/2017
Subject to conditions mentioned in the
Office Order No.
even dated 14/04/2017
Pimpri
Date 14/04/2017
O.C. Signed by
Joint City Engineer
PCMC, Pimpri, Pune-18.

Joint City Engineer
PCMC, Pimpri, Pune-18.

TYPICAL - 2, 4, 6 FLOOR PLAN

TYPICAL - 3, 5, 7 FLOOR PLAN

EIGHTH FLOOR PLAN

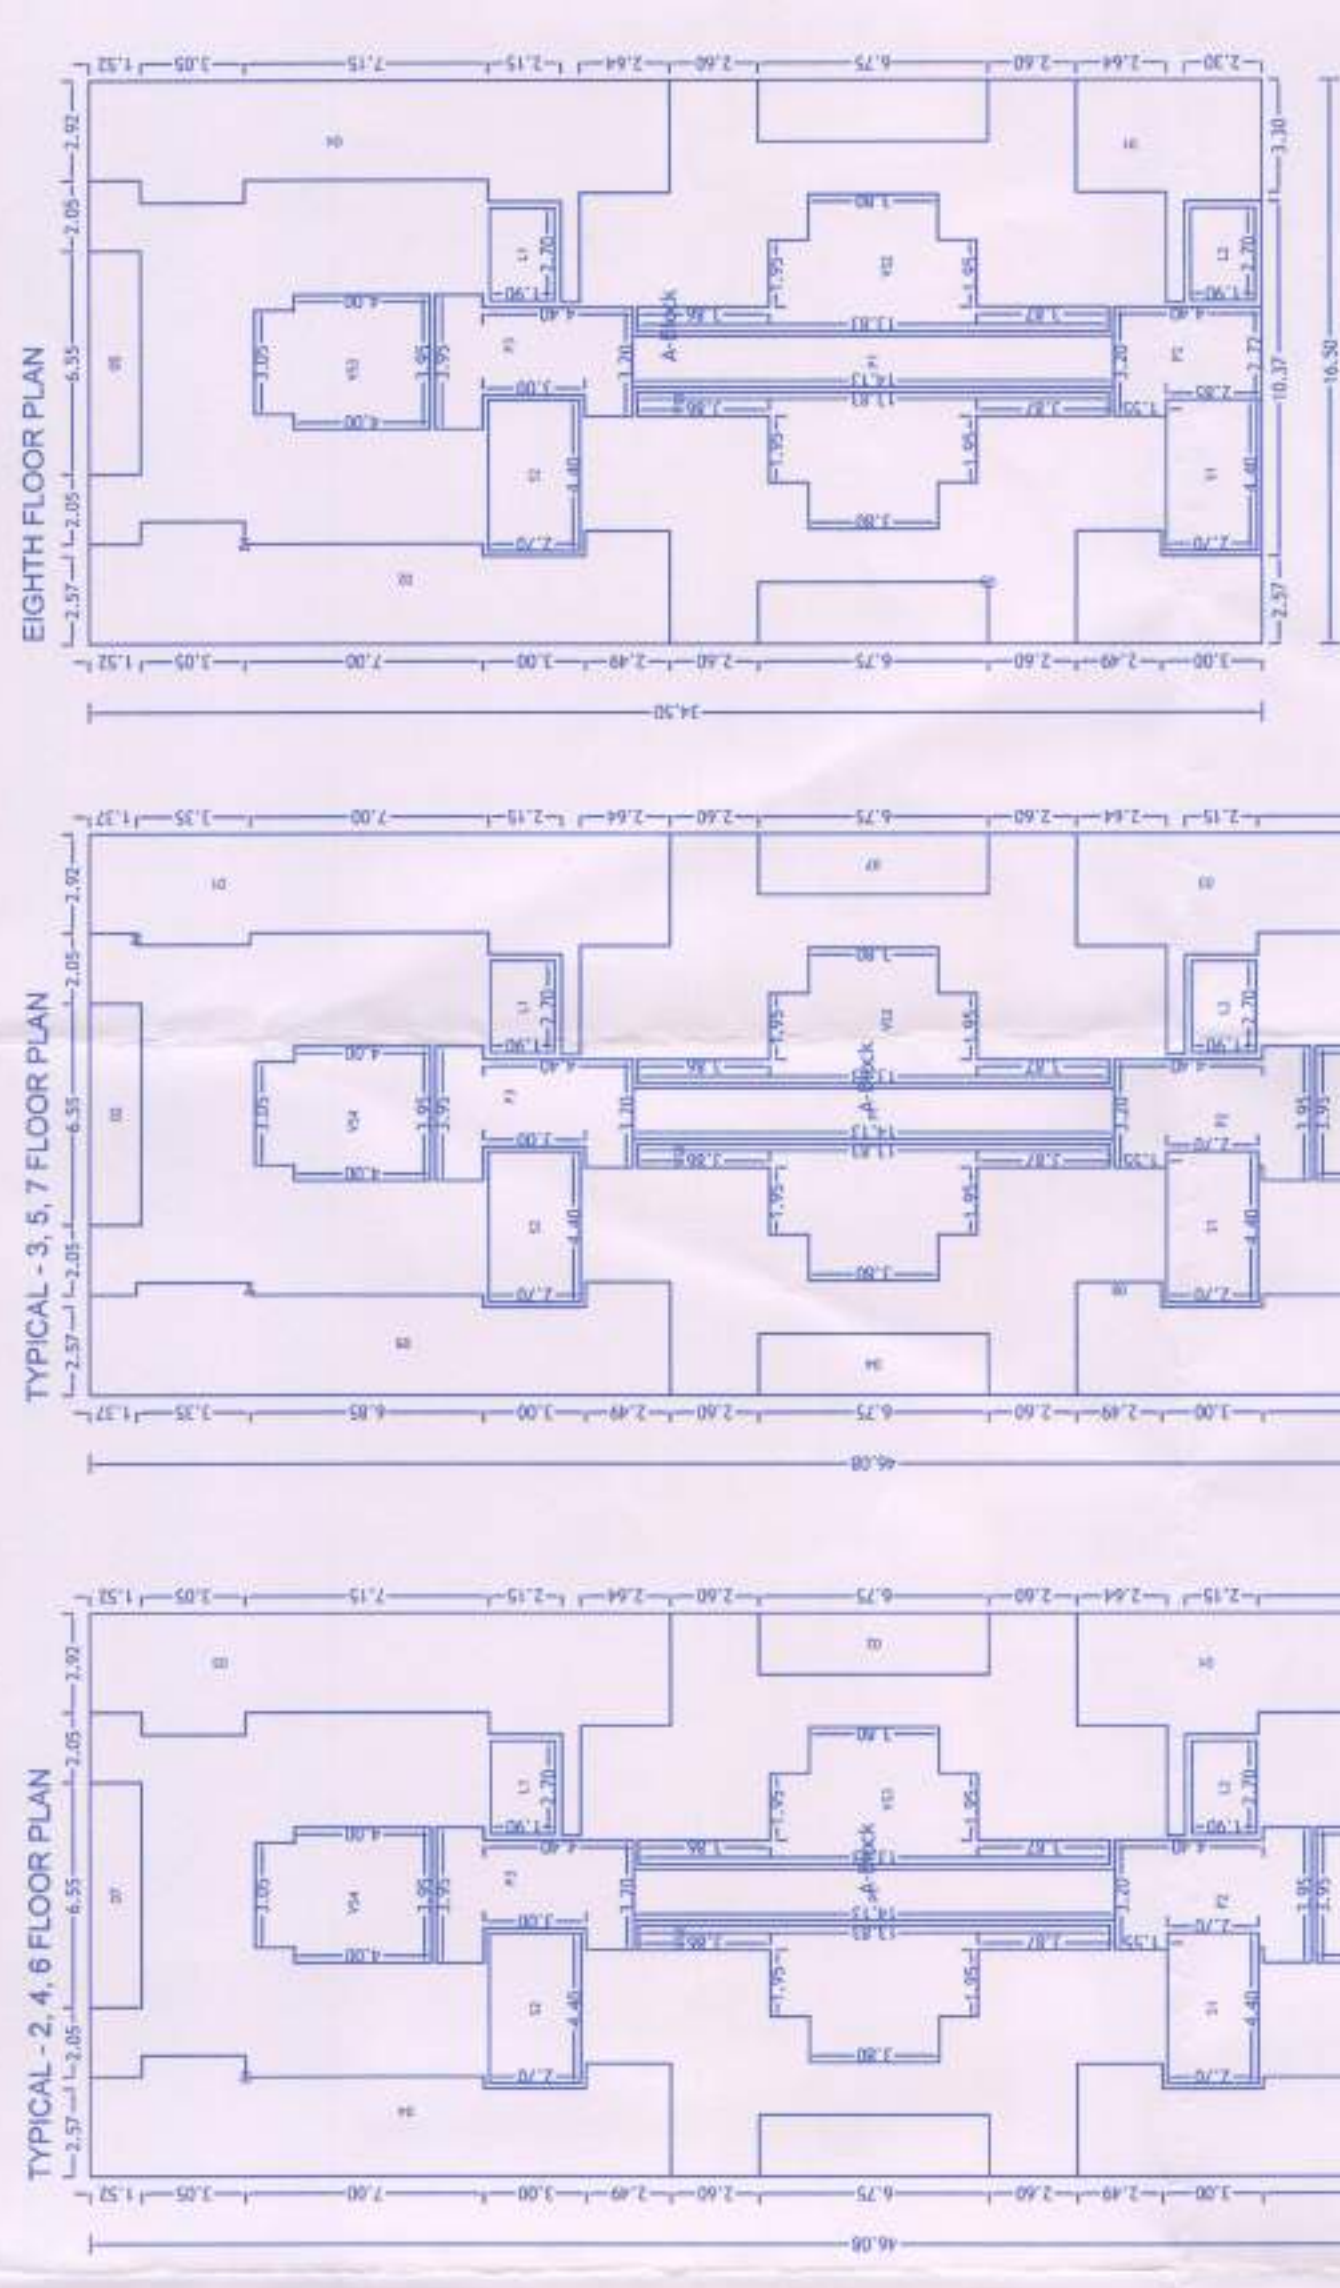

Polygon	Area
A-Block	509.31
01	20.47
02	51.78
03	28.09
04	68.38
05	9.96
L1	5.13
L2	5.13
P1	21.13
P2	12.70
P3	17.71
V51	26.71
V52	26.71
V53	19.32
S1	11.88
S2	11.88
B1	0.00
Total	232.34


Polygon	Area
A-Block	760.05
01	55.33
02	12.15
03	55.33
04	12.15
05	50.97
06	9.96
07	12.15
08	50.97
L1	5.13
L2	5.13
P1	21.13
P2	18.30
P3	17.71
V51	19.32
V52	26.71
V53	19.32
V54	19.32
S1	11.88
S2	11.88
B1	0.00
B2	0.00
Total	320.04

Polygon	Area
A-Block	760.28
01	56.21
02	12.15
03	56.21
04	51.78
05	63.93
06	9.96
07	9.96
L1	5.13
L2	5.13
P1	21.13
P2	18.30
P3	17.71
V51	19.32
V52	26.71
V53	26.71
V54	19.32
S1	11.88
S2	11.88
B1	0.00
B2	0.00
Total	316.88

SCHEDULE OF OPENING - B			
NAME	LENGTH	HEIGHT	NOS.
D2	0.75	2.10	02
D3	0.80	2.10	20
D4	2.10	2.10	231
D5	0.75	0.75	42
D6	0.75	0.75	26
D7	0.75	0.75	24
D8	0.75	0.75	24
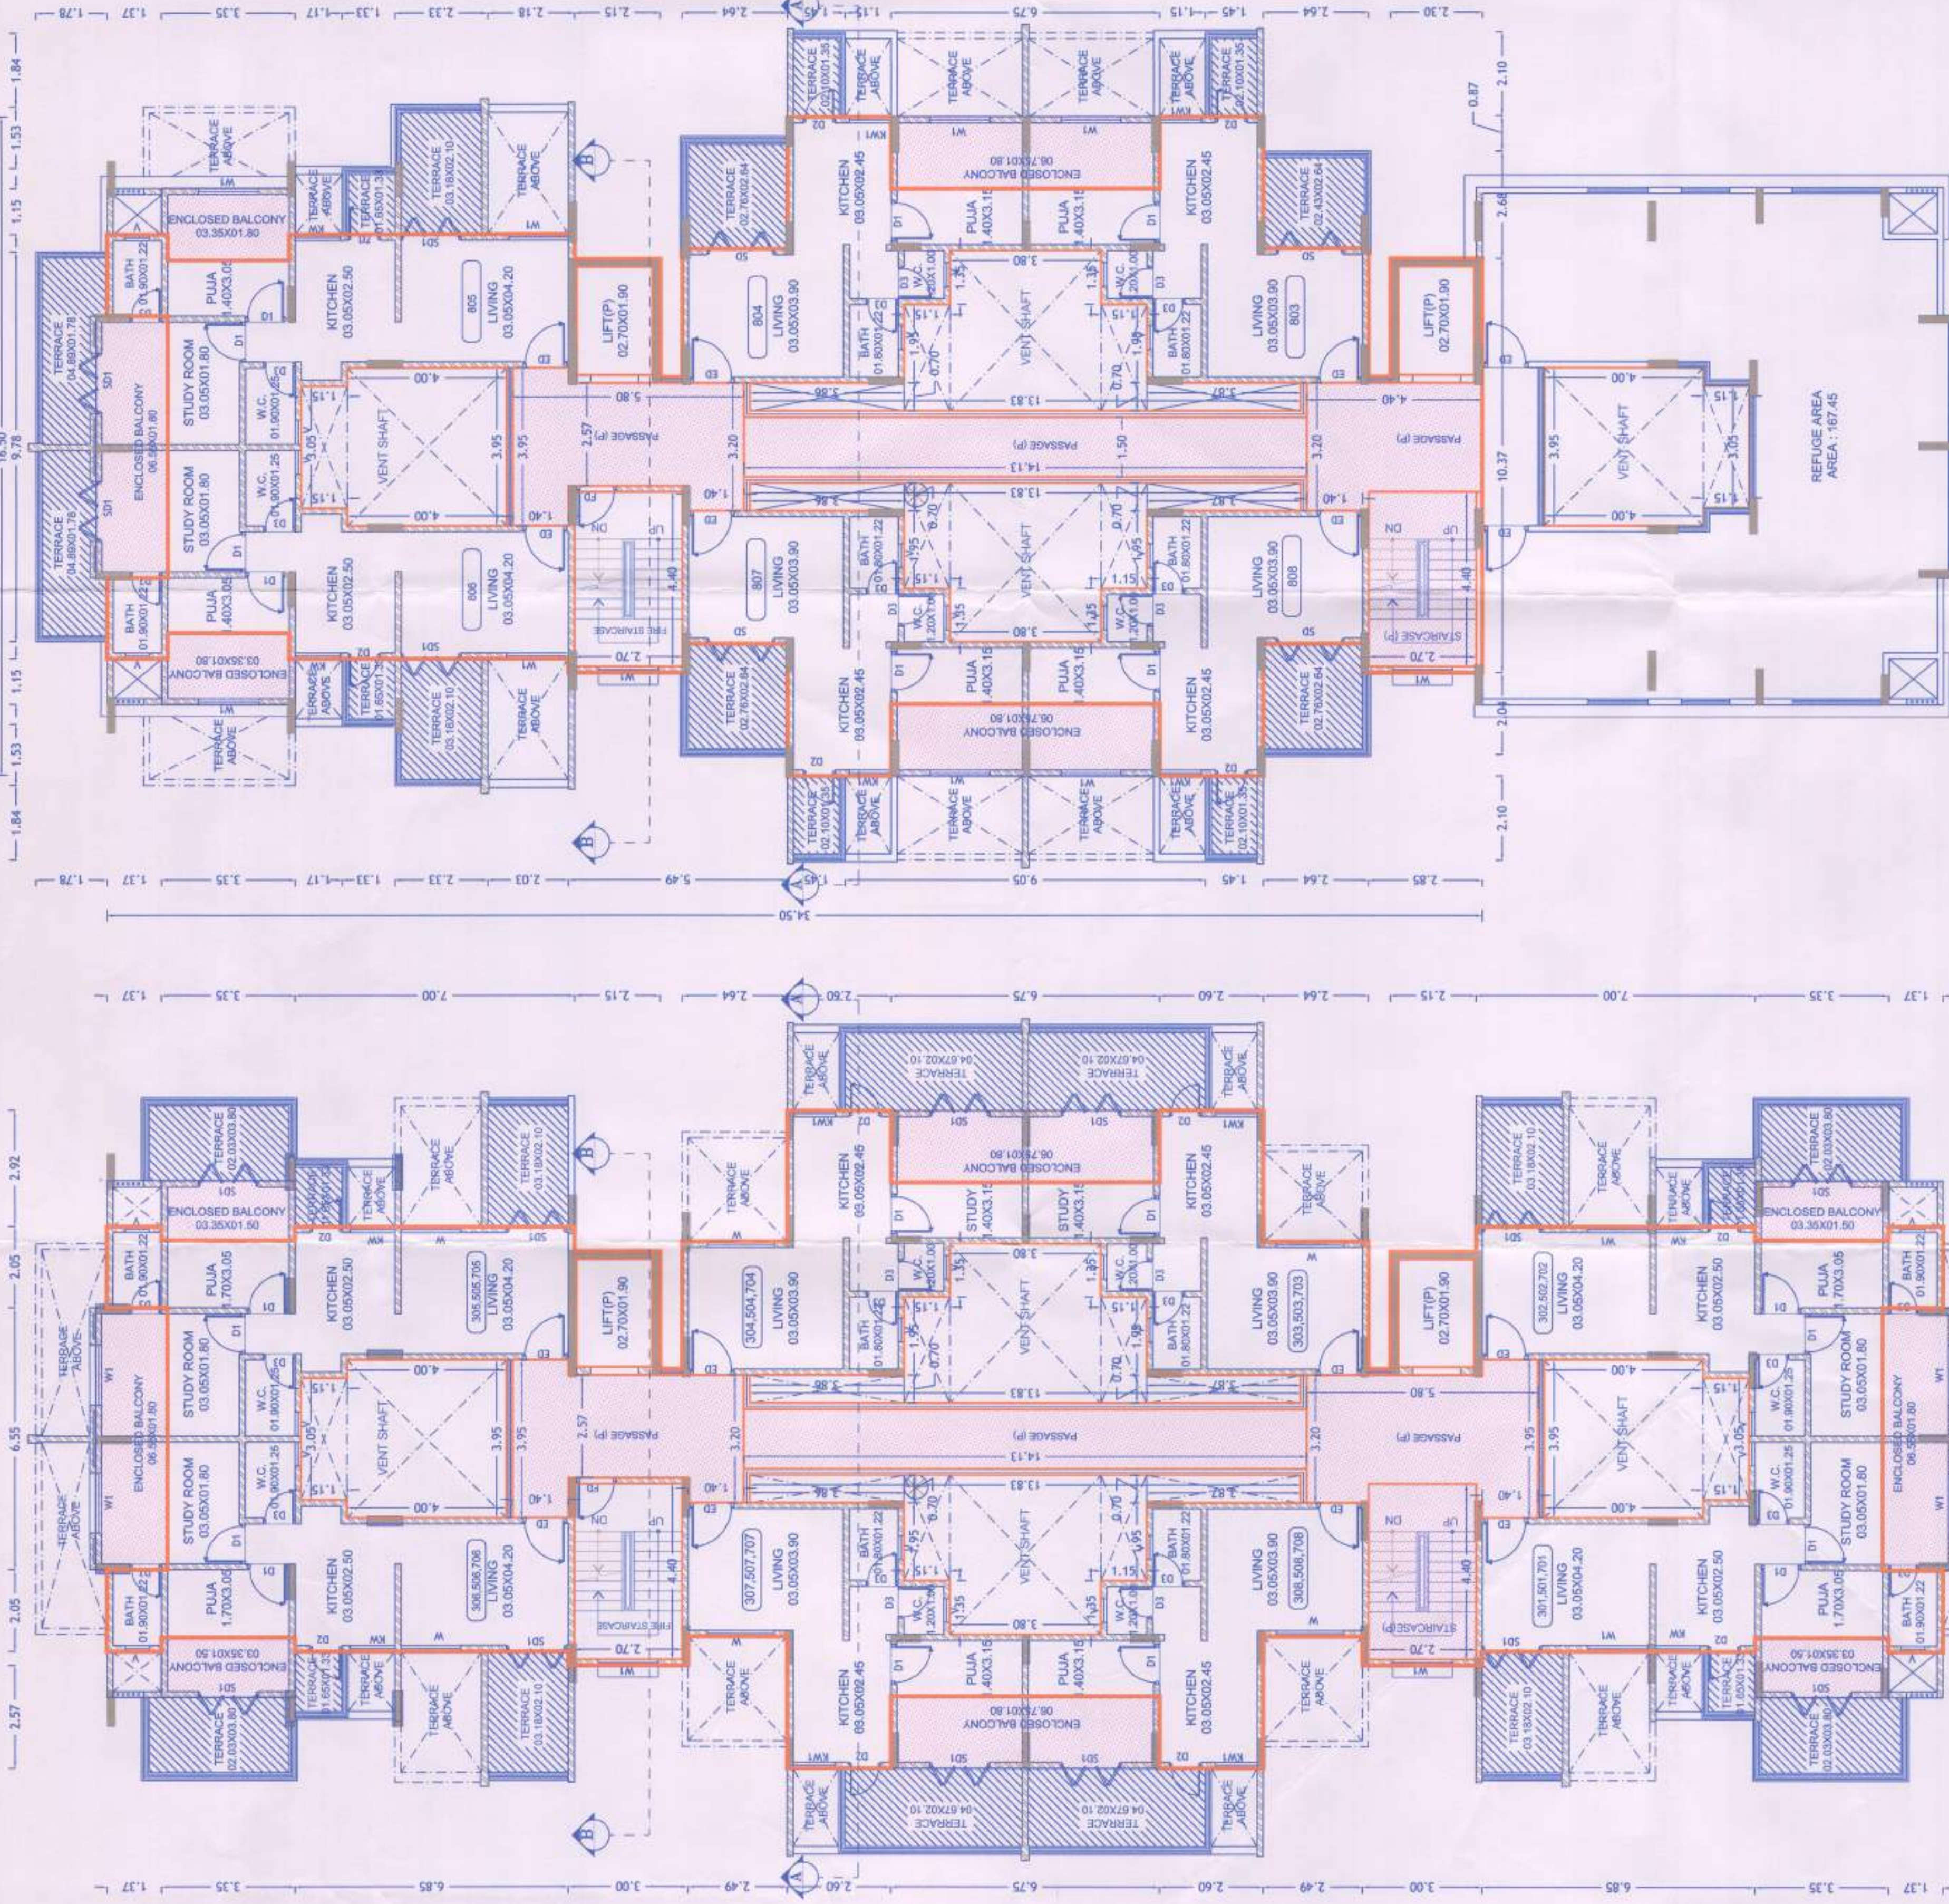

H. OWNER'S / DEVELOPER NAME AND SIGNATURE :-
Shri. Prakash Gada Taktar And Others
H. Owner's / Developer Name
Partner: Shri. Dinesh Rajbhat Patel

I. PROJECT :- RESIDENTIAL & COMMERCIAL
VILLAGE :- Cherholi (Bk.), TAL :- HAVELI.
S.NO :- 506(P)
P.No :-
Discrepancy :- REGULAR TRACK
Owner's SIGN.
ARCHITECT'S SIGN.

Mahendra Trakur
1018/01A, Vihara Vihar,
Mumbai, Pune - 411008
Email: mahendratrakur@gmail.com

SCALE: 1:100
DRAWN BY: ANANT
CHECKED BY: MAHENDRA
DATE: 25-01-2017
SHEET NO. 04/10

This is a system generated drawing as per the soft copy submitted by the Architect / License Engineer