
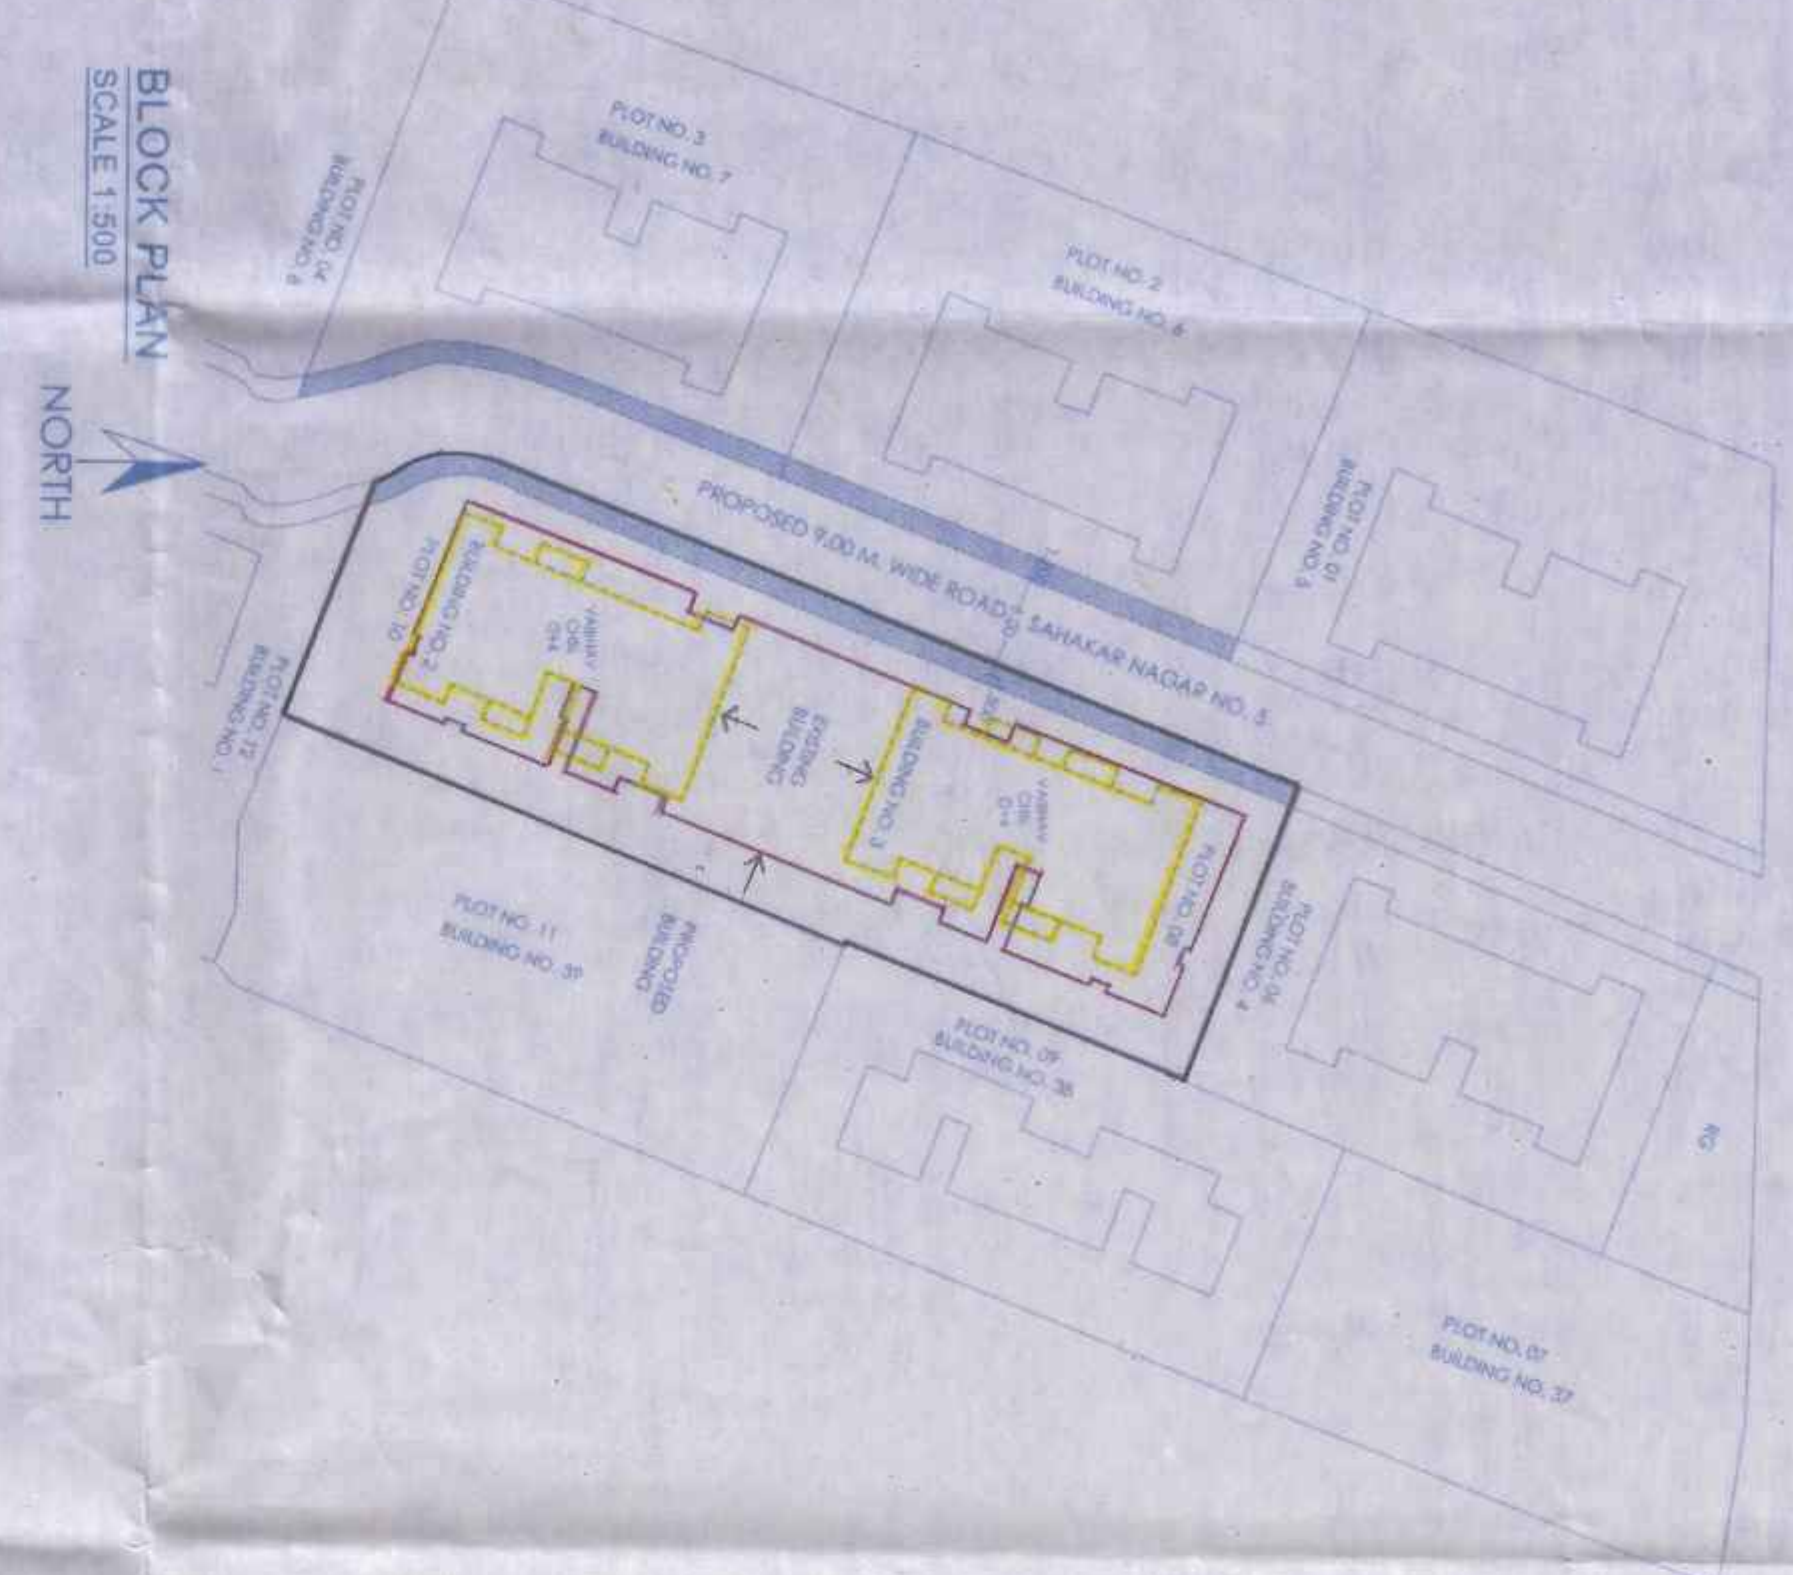
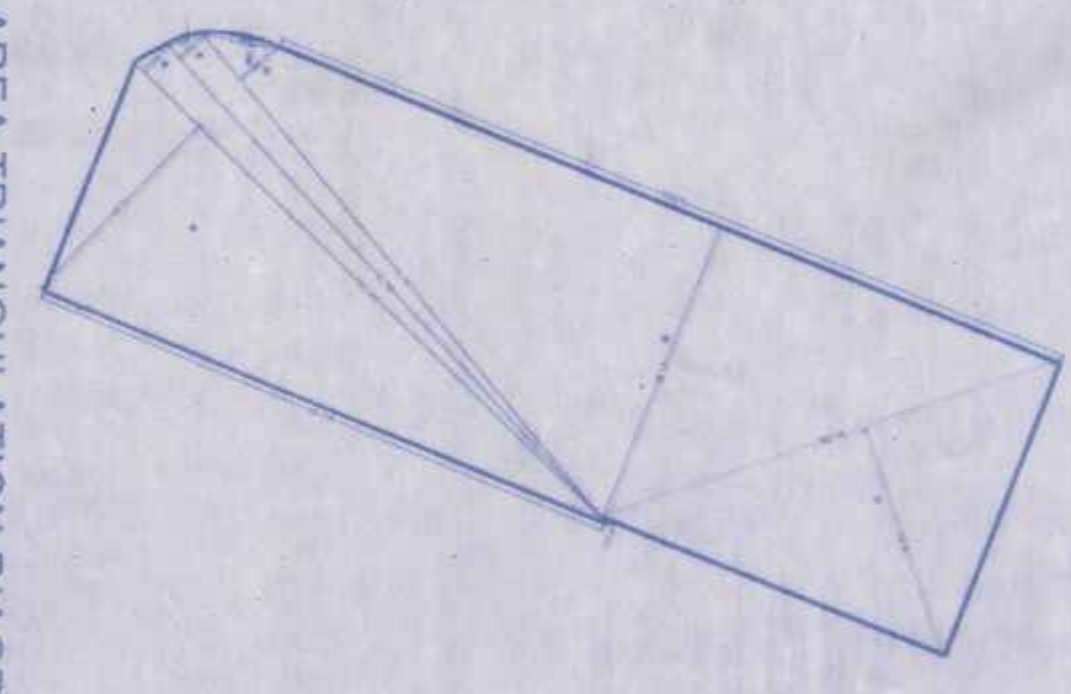
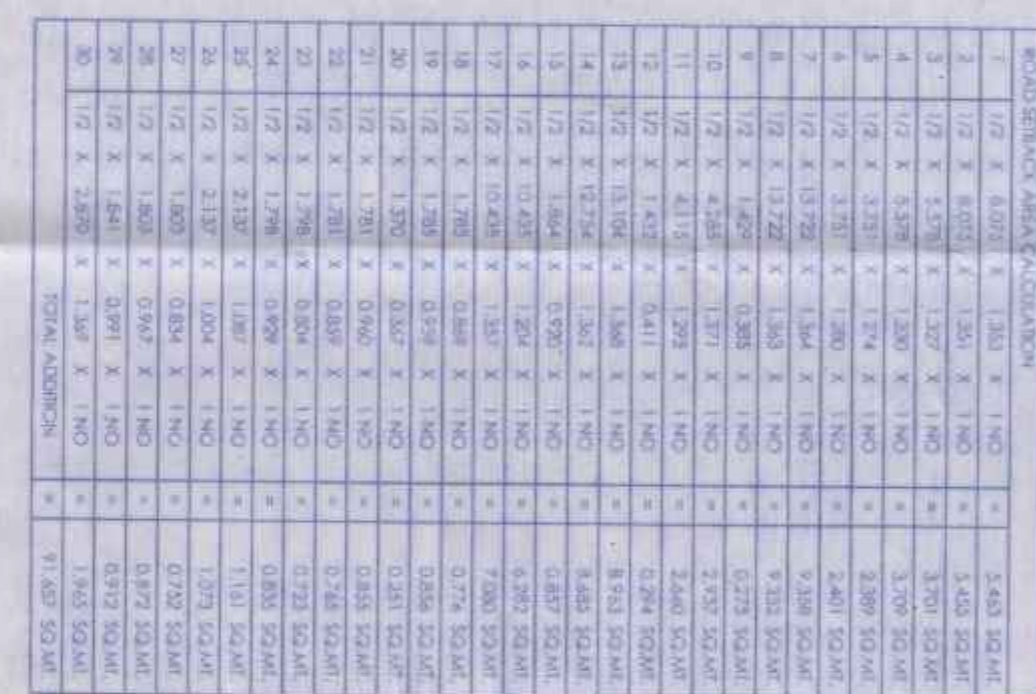


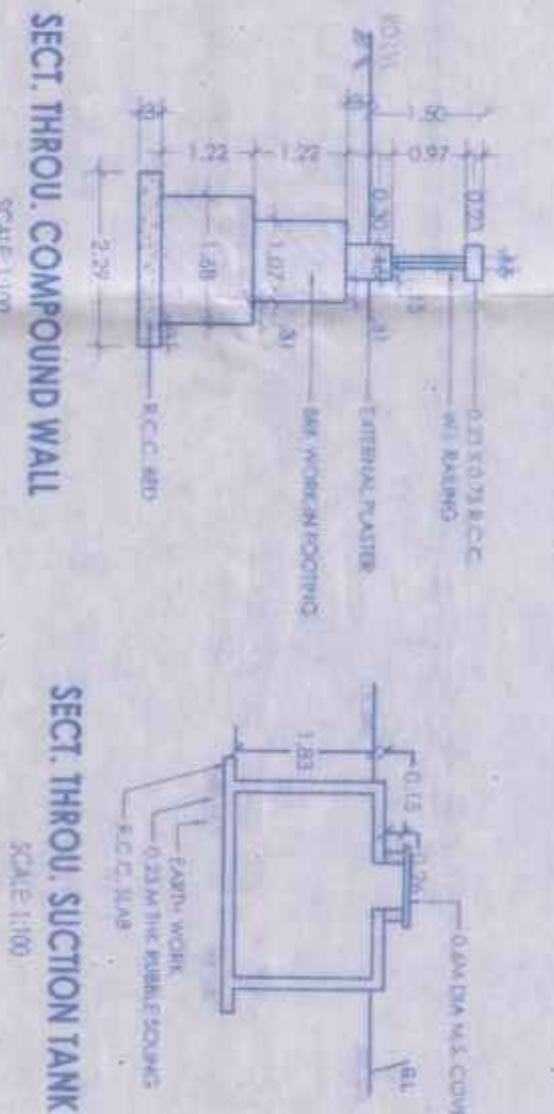


SCALE 1:500

[illegible]


SCALE 1:500

[illegible][illegible]


SECT. THROU. COMPOUND WALL

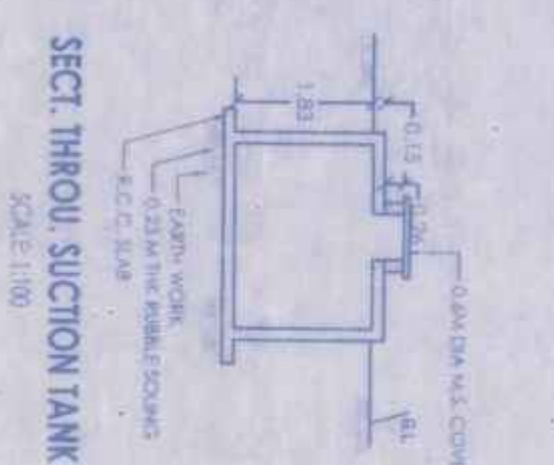

SECT. 1. INKOU. SUCCLION LANK
SCALE 1:100

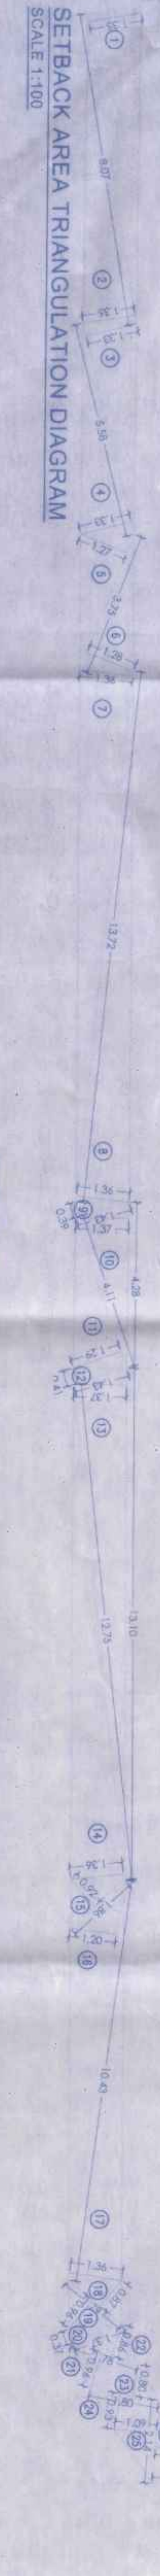


SETBACK AREA TRIANGULATION DIAGRAM

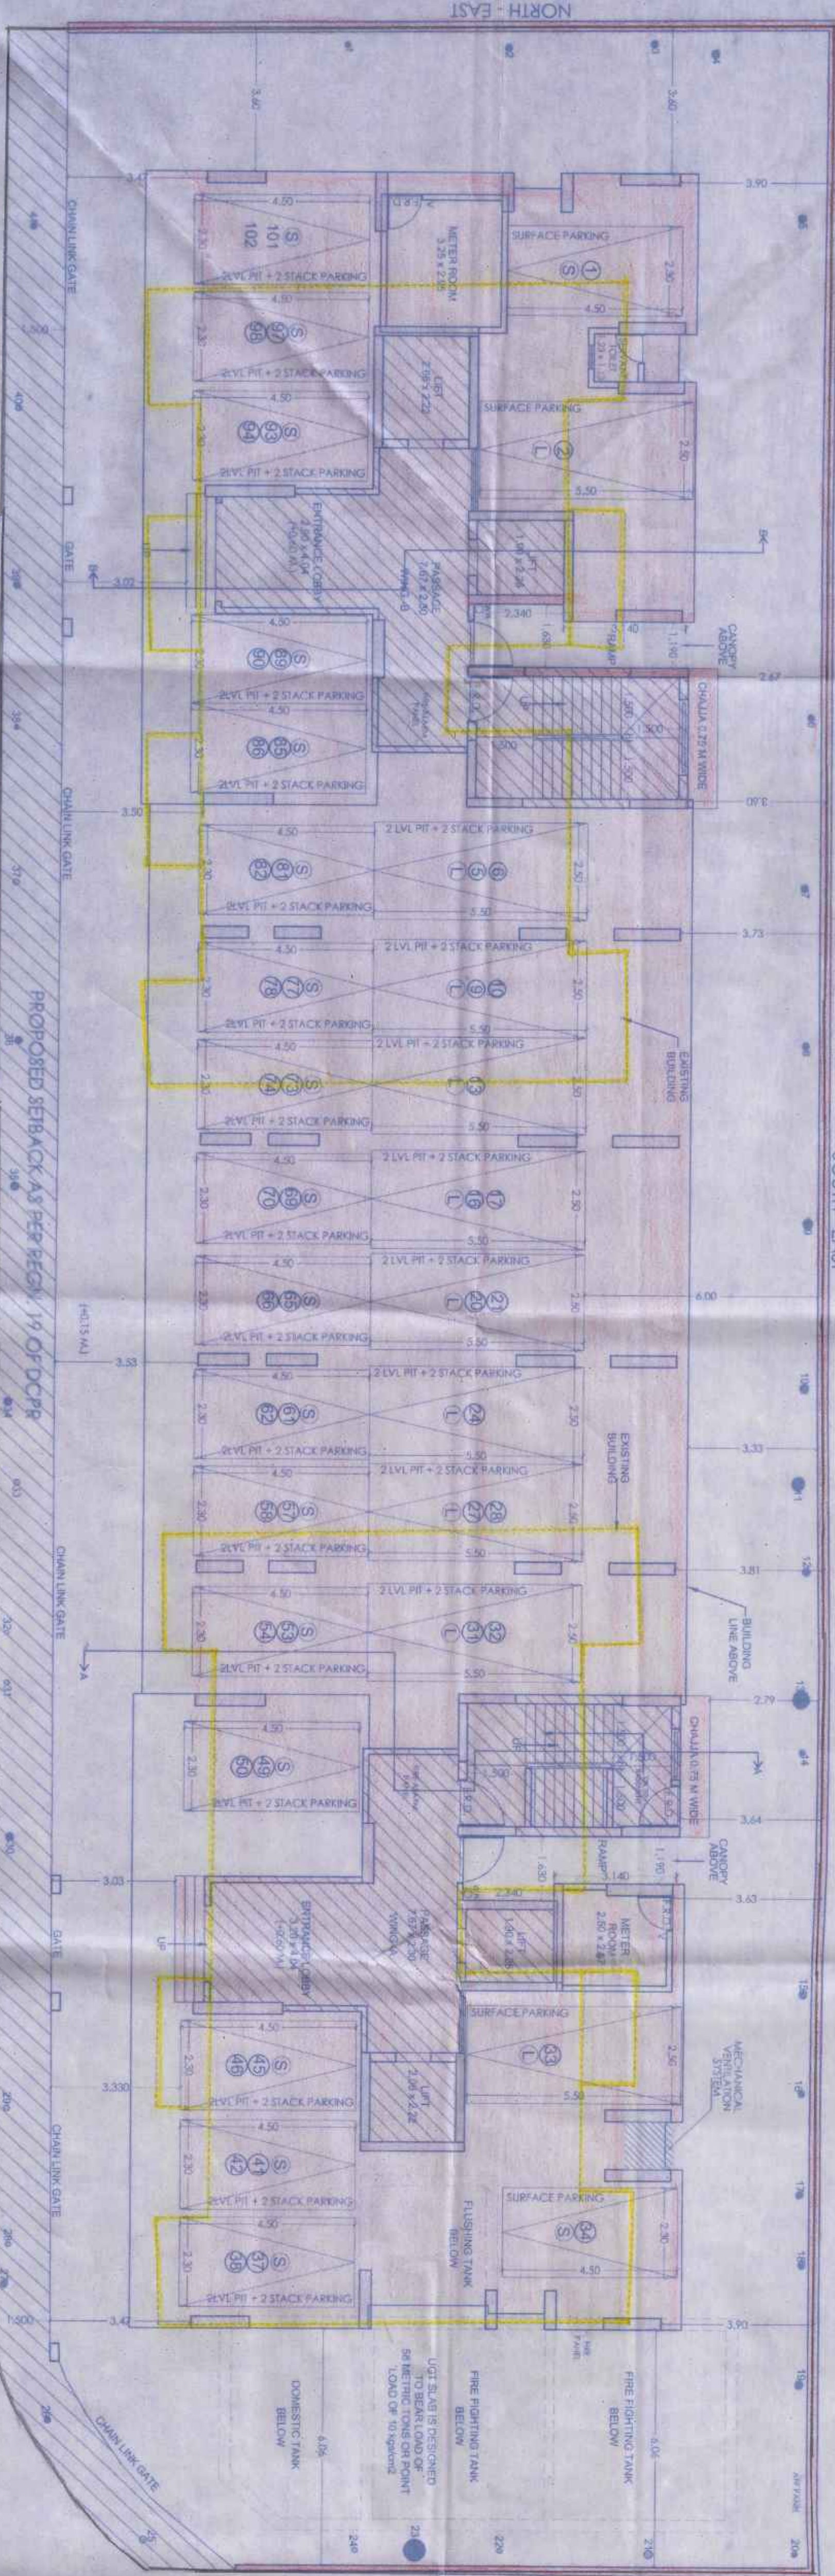

GROUND FLOOR PLAN

SCALE 1:100

NORTH

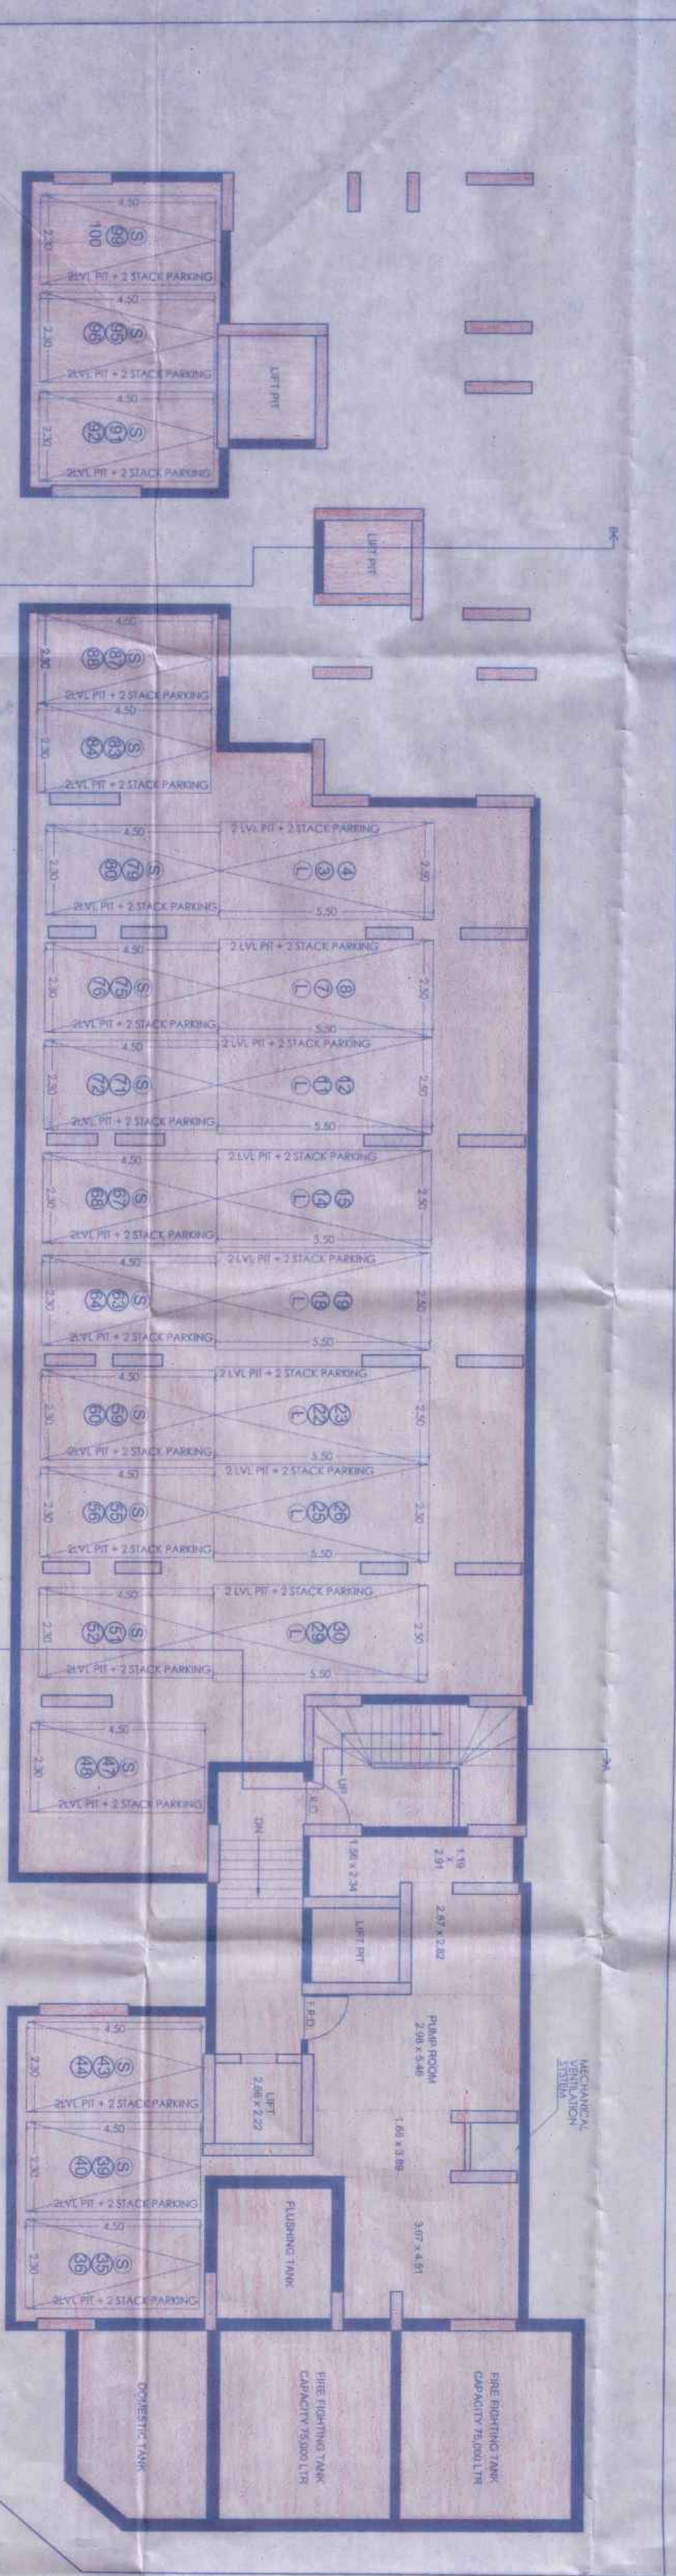

SERVICE BASEMENT PLAN
SCALE 1:100
NORTH

REFUGEE AREA STATEMENT ON 8TH FLOOR		
FLOOR	8TH FLOOR	TOTAL
	8th FLOOR	B.U.A.
	9th FLOOR	395.05
	10th FLOOR	646.86
	11th FLOOR	646.86
	12th FLOOR	646.86
	TOTAL	3258.62
	4% OF TOTAL =	130.35
	REFUGEE AREA PROVIDED	174.65
	MAXIMUM LIMIT OF REFUGEE AREA (4.25%)	113.00
	EXCESS REFUGEE TO BE COLLOCATED IN FSI ON 8TH	61.65

THINNESS CENTER CALCULATION	AREA
THINNESS CENTER AREA PERMISSIBLE 2% of Proposed BUA	138.60
THINNESS CENTER AREA PROVIDED ON 8TH FLOOR	67.70

[illegible]

FLOORS		BIA	BUILT UP AREAS: INTERIOR, STAIRCASE, LIFT				PROPOSED
			GROUND FLOOR	1ST FLOOR	2ND FLOOR	3RD FLOOR	4TH FLOOR
GROUND FLOOR	0	302.24	0	302.24	0	99.173	427.41
1st FLOOR	0	664.86	0	664.86	99.173	746.03	1453.06
2nd FLOOR	0	664.86	0	664.86	99.173	746.03	1453.06
3rd FLOOR	0	664.86	0	664.86	99.173	746.03	1453.06
4th FLOOR	0	664.86	0	664.86	99.173	746.03	1453.06
5th FLOOR	0	664.86	0	664.86	99.173	746.03	1453.06
6th FLOOR	0	664.86	0	664.86	99.173	746.03	1453.06
7th FLOOR	0	664.86	0	664.86	99.173	746.03	1453.06
8th FLOOR	0	395.05	0	395.05	0	99.173	494.23
EXCESS RECURD TO BE COUNTERED IN FRI ON 8TH FLOOR		0.00		61.65	61.65	0.000	0.00
9th FLOOR	664.86		664.86		99.173	746.03	
10th FLOOR	664.86	0	664.86	0	99.173	746.03	
11th FLOOR	664.86	0	664.86	0	99.173	746.03	
163th FLOOR	66						

		PROPOSED A&A		PROPOSED A&A	
USER	BLA	REPAIR BLA	BLA	PROPOSED BLA	TOTAL
COMMERCIAL	0.0	0.0	0.0	0.0	0.0
RESIDENTIAL	652.77	2728.90	762.88	4290.02	5052.92
				150.82	8812.42
USER	BLA	REPAIR BLA	BLA	PROPOSED BLA	TOTAL
COMMERCIAL	0.0	0.0	0.0	0.0	0.0
RESIDENTIAL	652.77	2728.90	482.57	4290.02	7910.27

[illegible][illegible]