


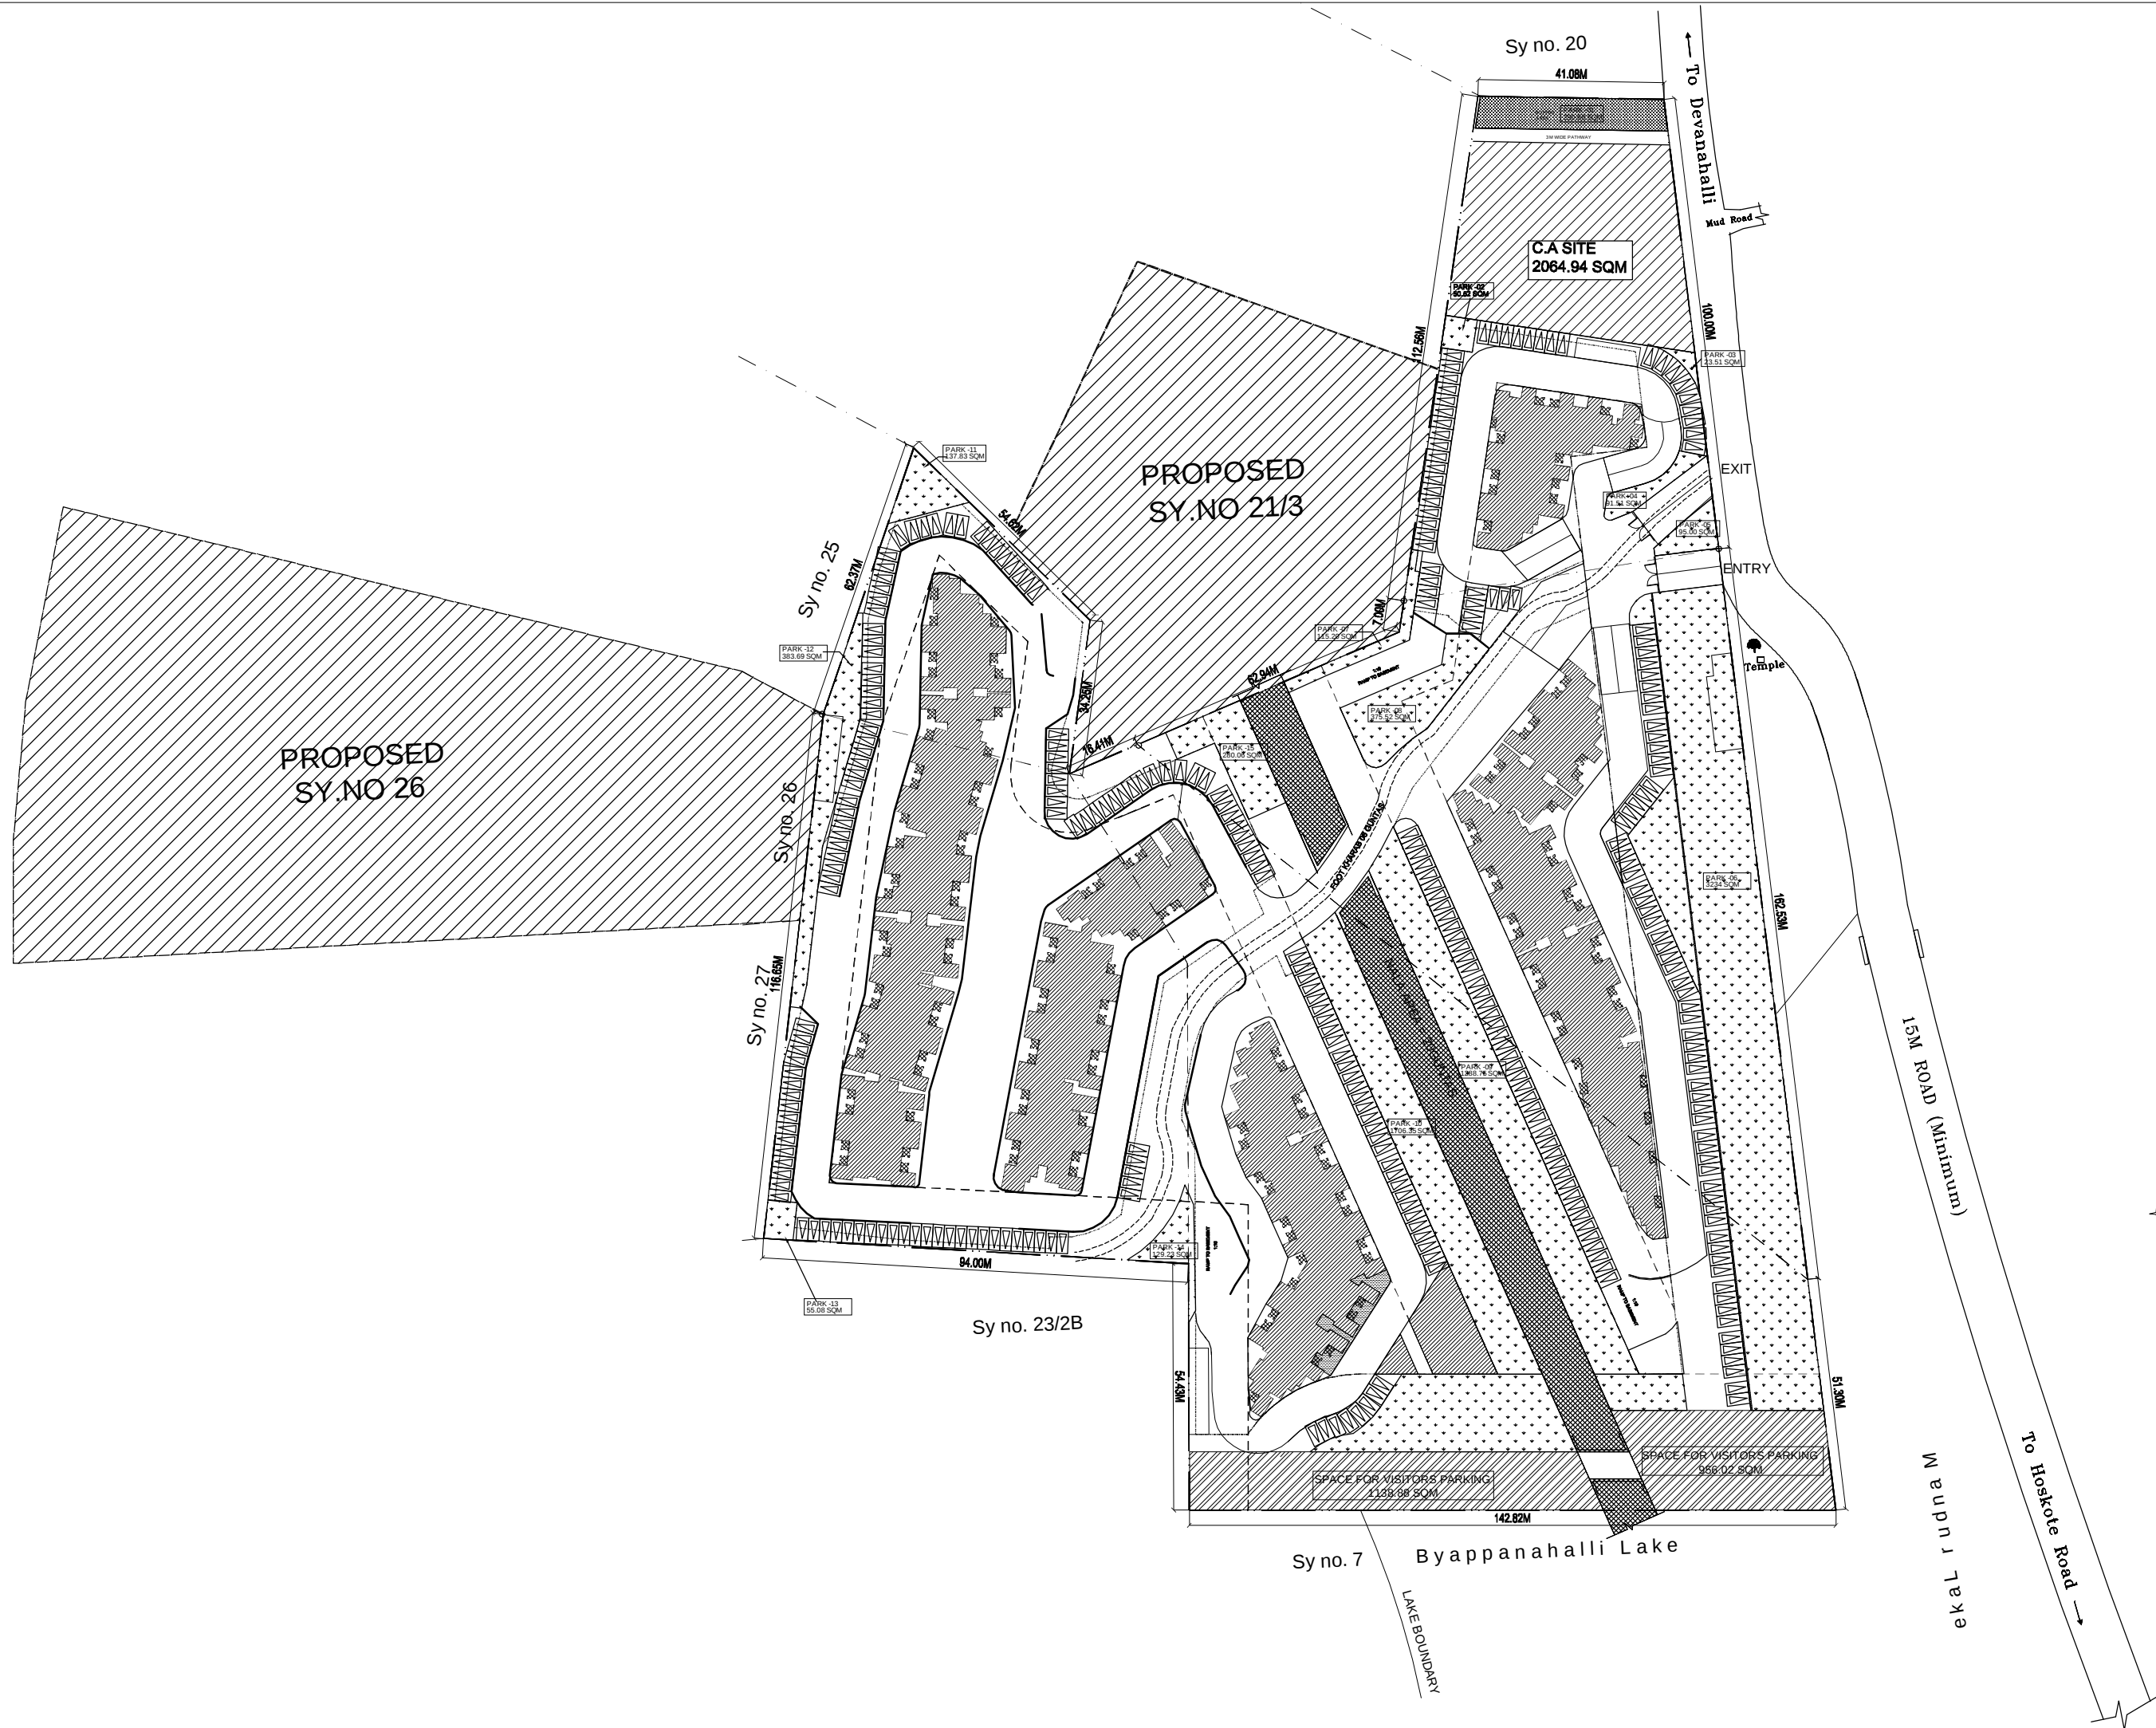

SUBMISSION DRAWINGS

SHEET NO 01

OWNER:
M/S. BHASHWATI REALTY PVT. LTD.,
#19/1, 2ND FLOOR, DODDAMANE
BUILDING,
VITTAL MALLA ROAD,
BANGALORE - 560 001

PROJECT TITLE:
PROPOSED RESIDENTIAL GROUP
HOUSING IN DEVELOPMENT PLAN NO.
HPA/LAO/08/2008-10, DT: 20.08.2013 IN
SY NOS. 22/22H, 22/2, 22/3, 23/1 & 24
FOR AN EXTENT OF 10 ACRE 08 GUNT/1
IN KAMMASANDRA VILLAGE,
BIDARAHALLI HOBLI, BANGALORE
EAST TALUK, BANGALORE URBAN
DISTRICT.

OWNER'S SIGNATURE:
FOR M/S. BHASHWATI REALTY PVT. LTD.

AUTHORIZED SIGNATORY

ARCHITECT SIGNATURE

PROJECT NO.

SITE PLAN

SCALE = 1 : 400
DATE = 14.08.2013
DRAWING NO. 1 OF 24
JOB NO.
CHECKED
REV. NO.