


TYPICAL 3,5,9,11 FLOOR

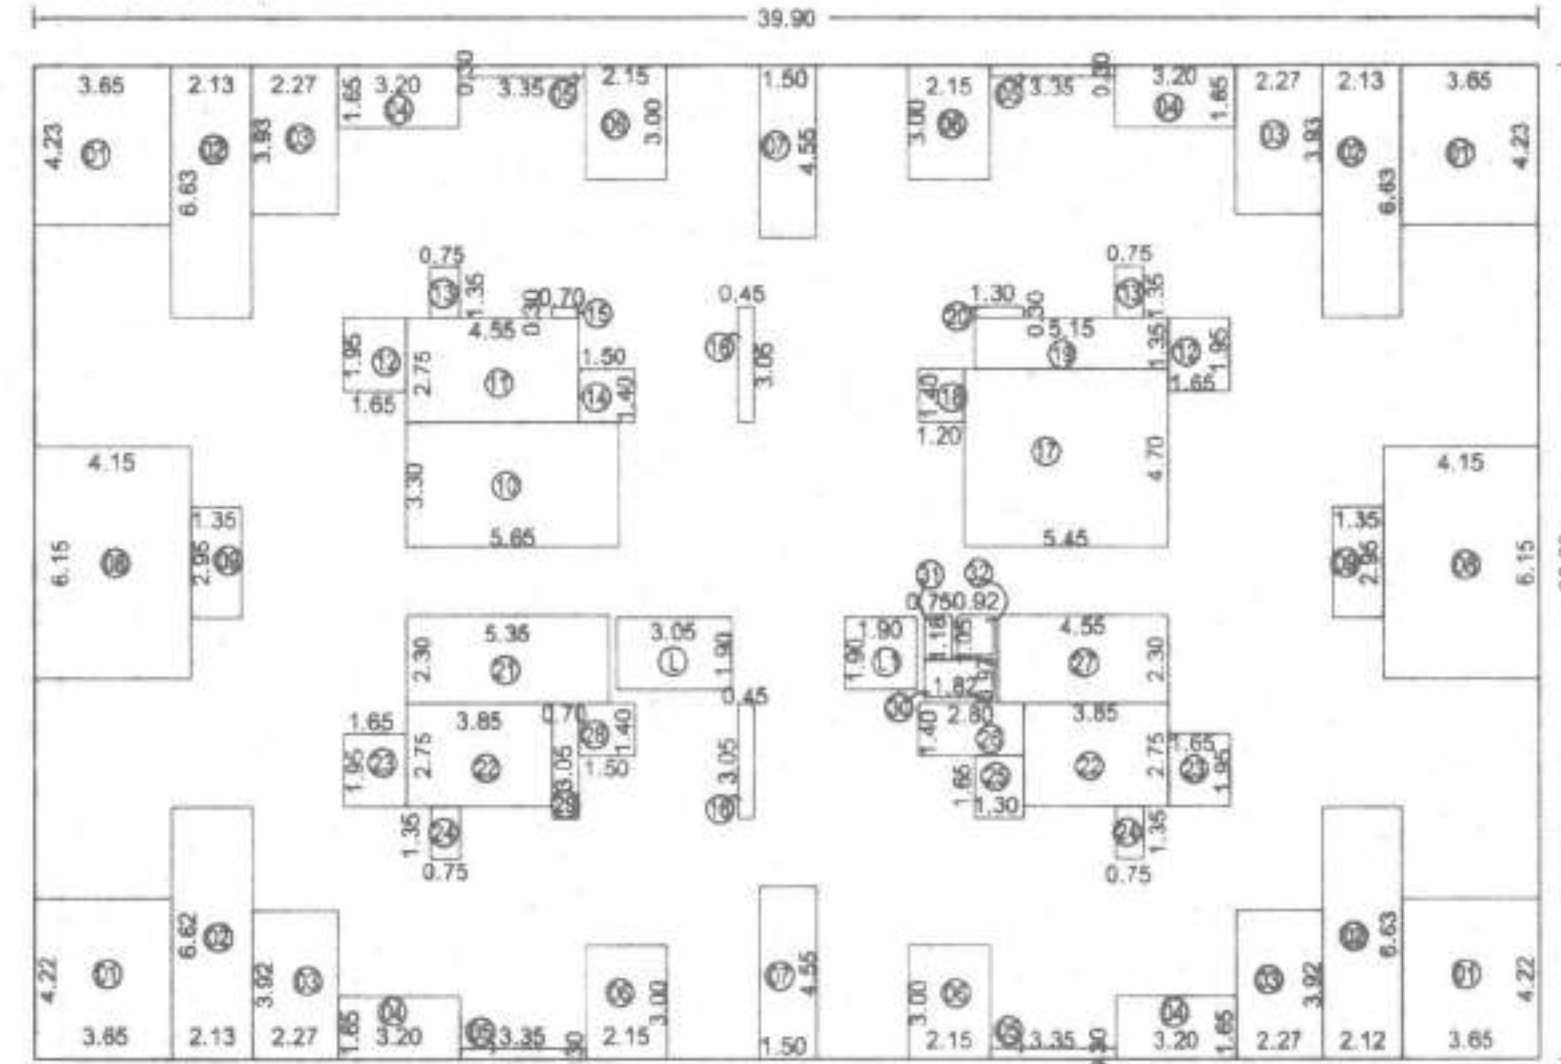

AREA CALCULATION			
(TYPICAL 3RD, 5TH, 9TH & 11TH FLOOR)			
A	39.90 X 26.20 X 1	=	1045.38
DEDUCTION			
1)	3.65 X 4.23 X 4	=	61.78
2)	2.13 X 6.63 X 4	=	56.49
3)	2.27 X 3.93 X 4	=	35.68
4)	3.20 X 1.65 X 4	=	21.12
5)	3.35 X 0.30 X 4	=	4.02
6)	2.15 X 3.00 X 4	=	25.80
7)	1.50 X 4.55 X 2	=	13.65
8)	4.15 X 6.15 X 2	=	51.05
9)	1.35 X 2.95 X 2	=	7.97
10)	5.65 X 3.30 X 1	=	18.65
11)	4.55 X 2.75 X 1	=	12.51
12)	1.65 X 1.95 X 2	=	6.44
13)	0.75 X 1.35 X 2	=	2.03
14)	1.50 X 1.40 X 1	=	2.10
15)	0.70 X 0.30 X 1	=	0.21
16)	0.45 X 3.05 X 2	=	2.75
17)	5.45 X 4.70 X 1	=	25.62
18)	1.20 X 1.40 X 1	=	1.68
19)	5.15 X 1.35 X 1	=	6.95
20)	1.30 X 0.30 X 1	=	0.39
21)	5.35 X 2.30 X 1	=	12.31
22)	3.85 X 2.75 X 2	=	21.18
23)	1.65 X 1.95 X 2	=	6.44
24)	0.75 X 1.35 X 2	=	2.03
25)	1.30 X 1.65 X 1	=	2.15
26)	2.80 X 1.40 X 1	=	3.92
27)	4.65 X 2.30 X 1	=	10.47
28)	1.30 X 1.40 X 1	=	2.10
29)	0.70 X 3.05 X 1	=	2.14
30)	1.82 X 0.97 X 1	=	1.77
31)	0.75 X 1.18 X 1	=	0.89
32)	0.92 X 1.05 X 1	=	0.97
L)	3.05 X 1.90 X 1	=	5.80
L1)	1.90 X 1.90 X 1	=	3.61
TOTAL DEDUCTION = 432.57			
NET BAUP AREA = 612.81			

REFUGE AREA CALCULATION

(7TH FLOOR)

REQUIRED REFUGE AREA = 3 FLOORS FLAT X 5 PERSONS/FLAT
 = 08 X 3 FLOOR X 5 PER/FLAT
 = 120 PERSONS = 120 PER. X 0.30 SQ.M
 REQUIRED REFUGE AREA = 36.00 SQ.M
 ADD FOR HANDICAPPED PERSON REFUGE AREA
 TOTAL TEN. X 5 PER/FLAT/200 = 96X5/200 = 2.38
 TOTAL REQUIRED REFUGE AREA = 36.00+2.38 = 38.38 SQ.M
 PROVIDED REFUGE AREA = a) 2.27 x 2.40 = 5.45 SQ.M
 b) 4.40 x 3.65 = 16.06 SQ.M
 c) 3.65 x 6.05 = 22.08 SQ.M
 d) 3.90 x 1.65 = 6.44 SQ.M
 e) 2.55 x 1.40 = 3.57 SQ.M
 TOTAL (a+b+c+d+e) = 53.80 SQ.M

1ST SANCTION :- B.P./MOSHI/59/2013 DT.27.11.2013
 2ND SANCTION :- B.P./MOSHI/97/2016 DT.27.10.2016
 3RD SANCTION :- B.P./MOSHI/06/2019 DT.13.02.2019

STAMP OF APPROVAL

B TYPE

FOR SANCTION


TYPICAL 3RD, 5TH, 9TH & 11TH & 7TH FLOOR PLAN

Sanctioned No. B.P./Moshi/45/2021
 Subject to conditions mentioned in the
 Office Order No.
 dated 18/08/2021
 Pimpri
 Date 18/08/2021




O. C. Signed by
 Joint City Engineer

for Joint City Engineer
 Building Permission Dept.
 P.C.M.C., Pimpri, Pune-18.

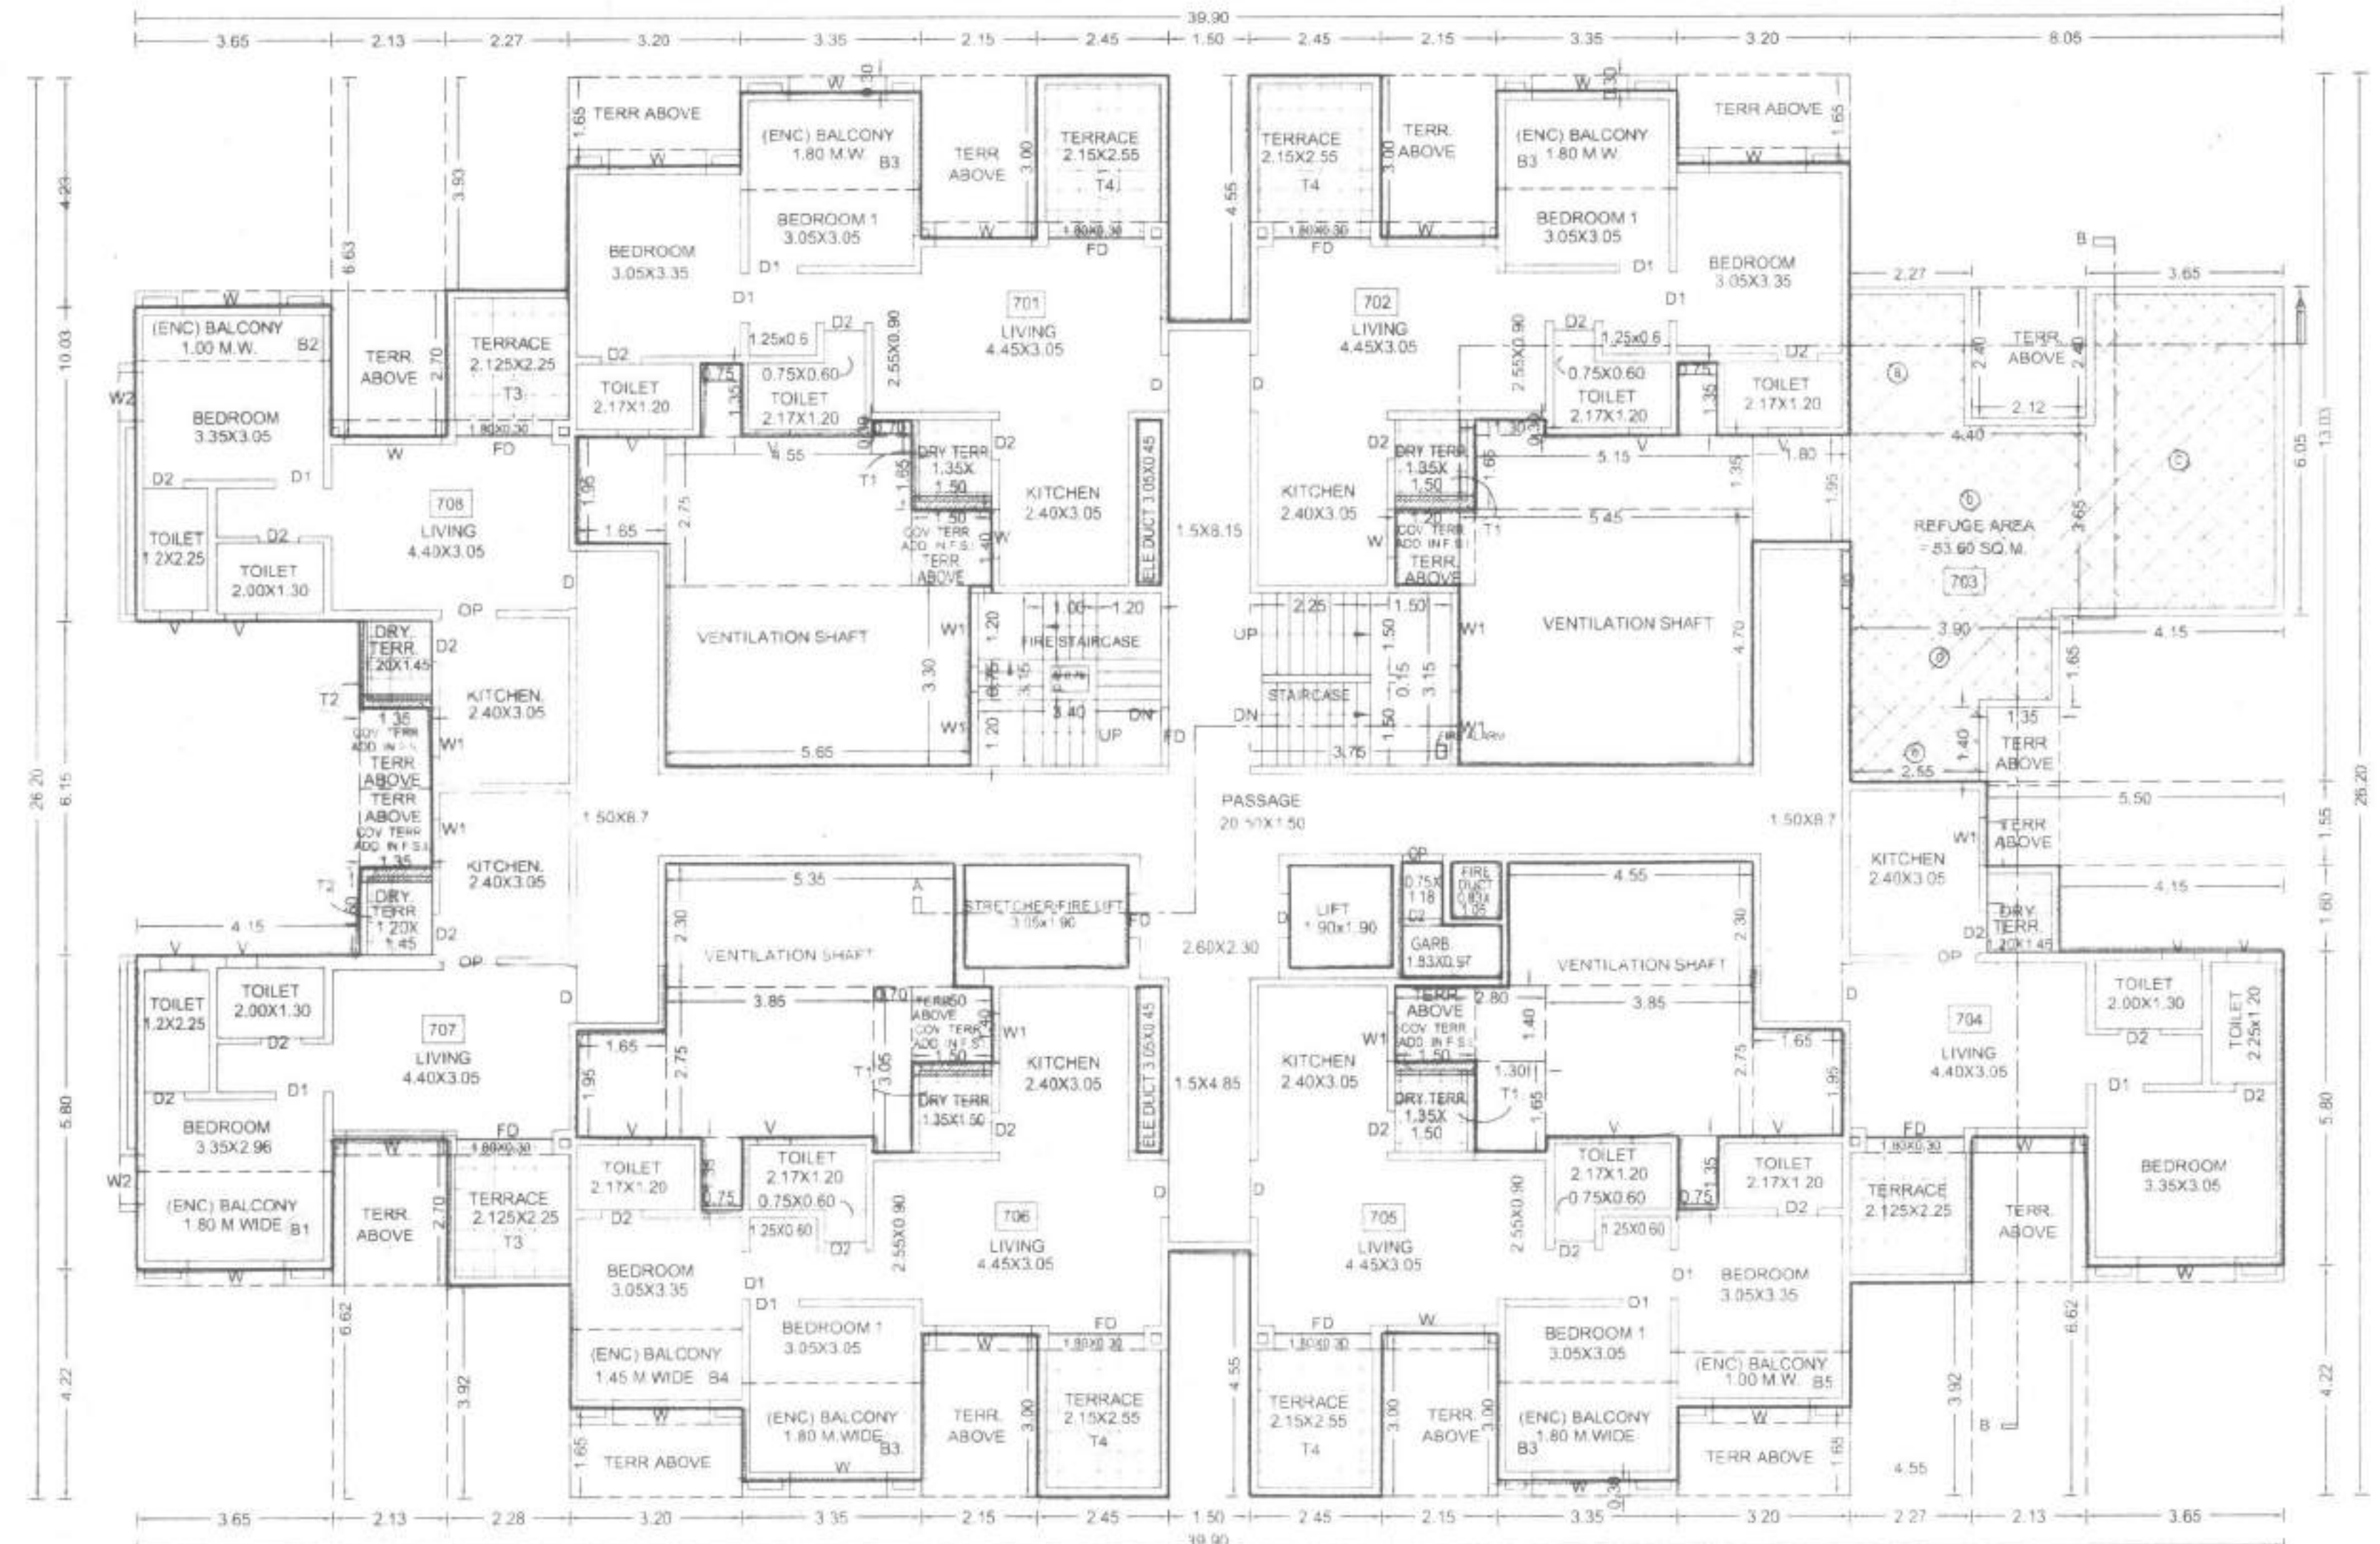

SEVENTH FLOOR PLAN

SEVENTH FLOOR

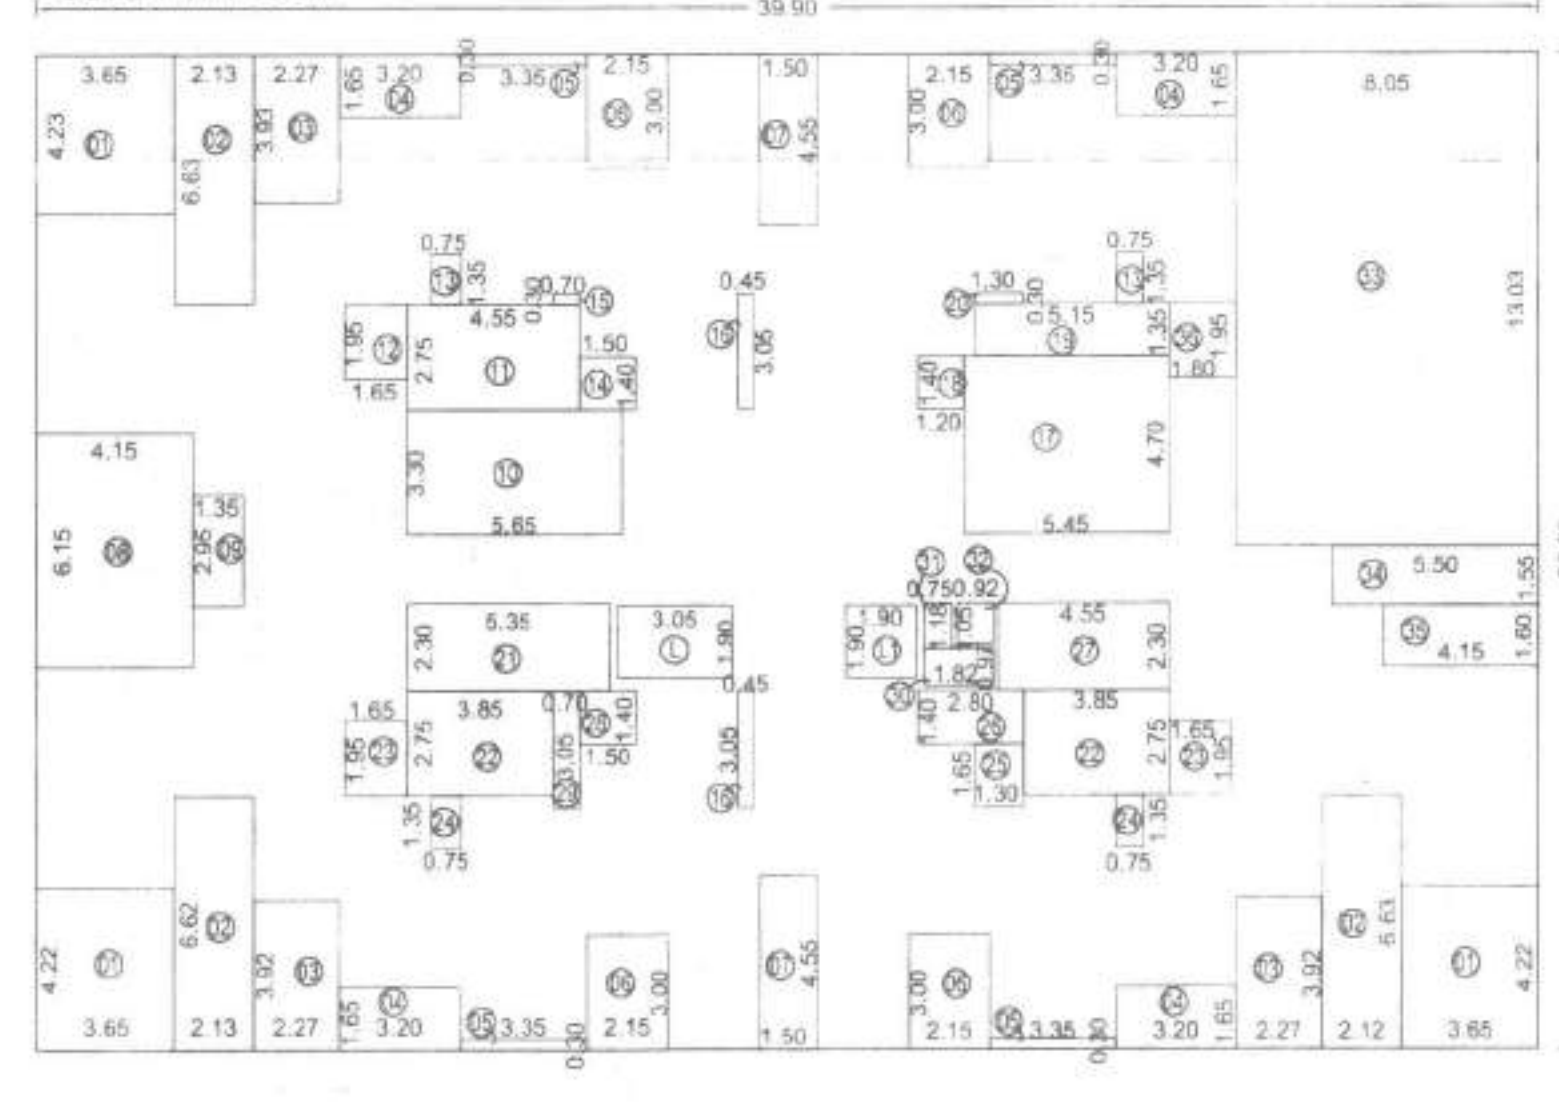

AREA CALCULATION			
(7TH FLOOR)			
A	39.90 X 26.20 X 1	=	1045.38
DEDUCTION			
1)	3.65 X 4.23 X 3	=	46.32
2)	2.13 X 6.63 X 3	=	42.37
3)	2.27 X 3.93 X 3	=	26.76
4)	3.20 X 1.65 X 3	=	15.84
5)	3.35 X 0.30 X 3	=	3.02
6)	2.15 X 3.00 X 3	=	19.35
7)	1.50 X 4.55 X 2	=	13.65
8)	4.15 X 6.15 X 2	=	51.05
9)	1.35 X 2.95 X 1	=	3.98
10)	5.65 X 3.30 X 1	=	18.65
11)	4.55 X 2.75 X 1	=	12.51
12)	1.65 X 1.95 X 2	=	6.44
13)	0.75 X 1.35 X 2	=	2.03
14)	1.50 X 1.40 X 1	=	2.10
15)	0.70 X 0.30 X 1	=	0.21
16)	0.45 X 3.05 X 2	=	2.75
17)	5.45 X 4.70 X 1	=	25.62
18)	1.20 X 1.40 X 1	=	1.68
19)	5.15 X 1.35 X 1	=	6.95
20)	1.30 X 0.30 X 1	=	0.39
21)	5.35 X 2.30 X 1	=	12.31
22)	3.85 X 2.75 X 2	=	21.18
23)	1.65 X 1.95 X 2	=	6.44
24)	0.75 X 1.35 X 2	=	2.03
25)	1.30 X 1.65 X 1	=	2.15
26)	2.80 X 1.40 X 1	=	3.92
27)	4.65 X 2.30 X 1	=	10.47
28)	1.50 X 1.40 X 1	=	2.10
29)	0.70 X 3.05 X 1	=	2.14
30)	1.82 X 0.97 X 1	=	1.77
31)	0.75 X 1.18 X 1	=	0.89
32)	0.92 X 1.05 X 1	=	0.97
L)	3.05 X 1.90 X 1	=	5.80
L1)	1.90 X 1.90 X 1	=	3.61
TOTAL DEDUCTION = 484.93			
NET BAUP AREA = 560.45			

OWNER'S NAME:

1) M. YOGESH BEHAL
 2) M. AMRUTAL NISAR
 3) M. KIRIT PATEL
 4) M. KANTILAL PATEL

OWNER'S SIGN:

5) M. MUKESH PATEL
 6) M. RAJASHOK BHANUSHALI

PROJECT:

SURVEY NO. 518/P/520

PLOT NO.

DESCRIPTION MOSHI

ARCHITECT:

VIKAS ACHALKAR

1221, B1, VIRANGLAR PARANJAPUR ROAD,

BEHIND BHAVE X RAY CLINIC, OFF. F. C. ROAD,

PUNE - 411004

PH 25531675/76

ARCHITECT'S SIGN:

REG. NO. CA/94/17506

JOB NO. DRG NO. SCALE. DRAWN BY. CHECKED BY.

INWARD NO. INWDNOS00013 DATE 02.08.2021

KEY NO. SHEET NO. 04/25

TYPICAL 3RD, 5TH, 9TH & 11TH FLOOR PLAN