


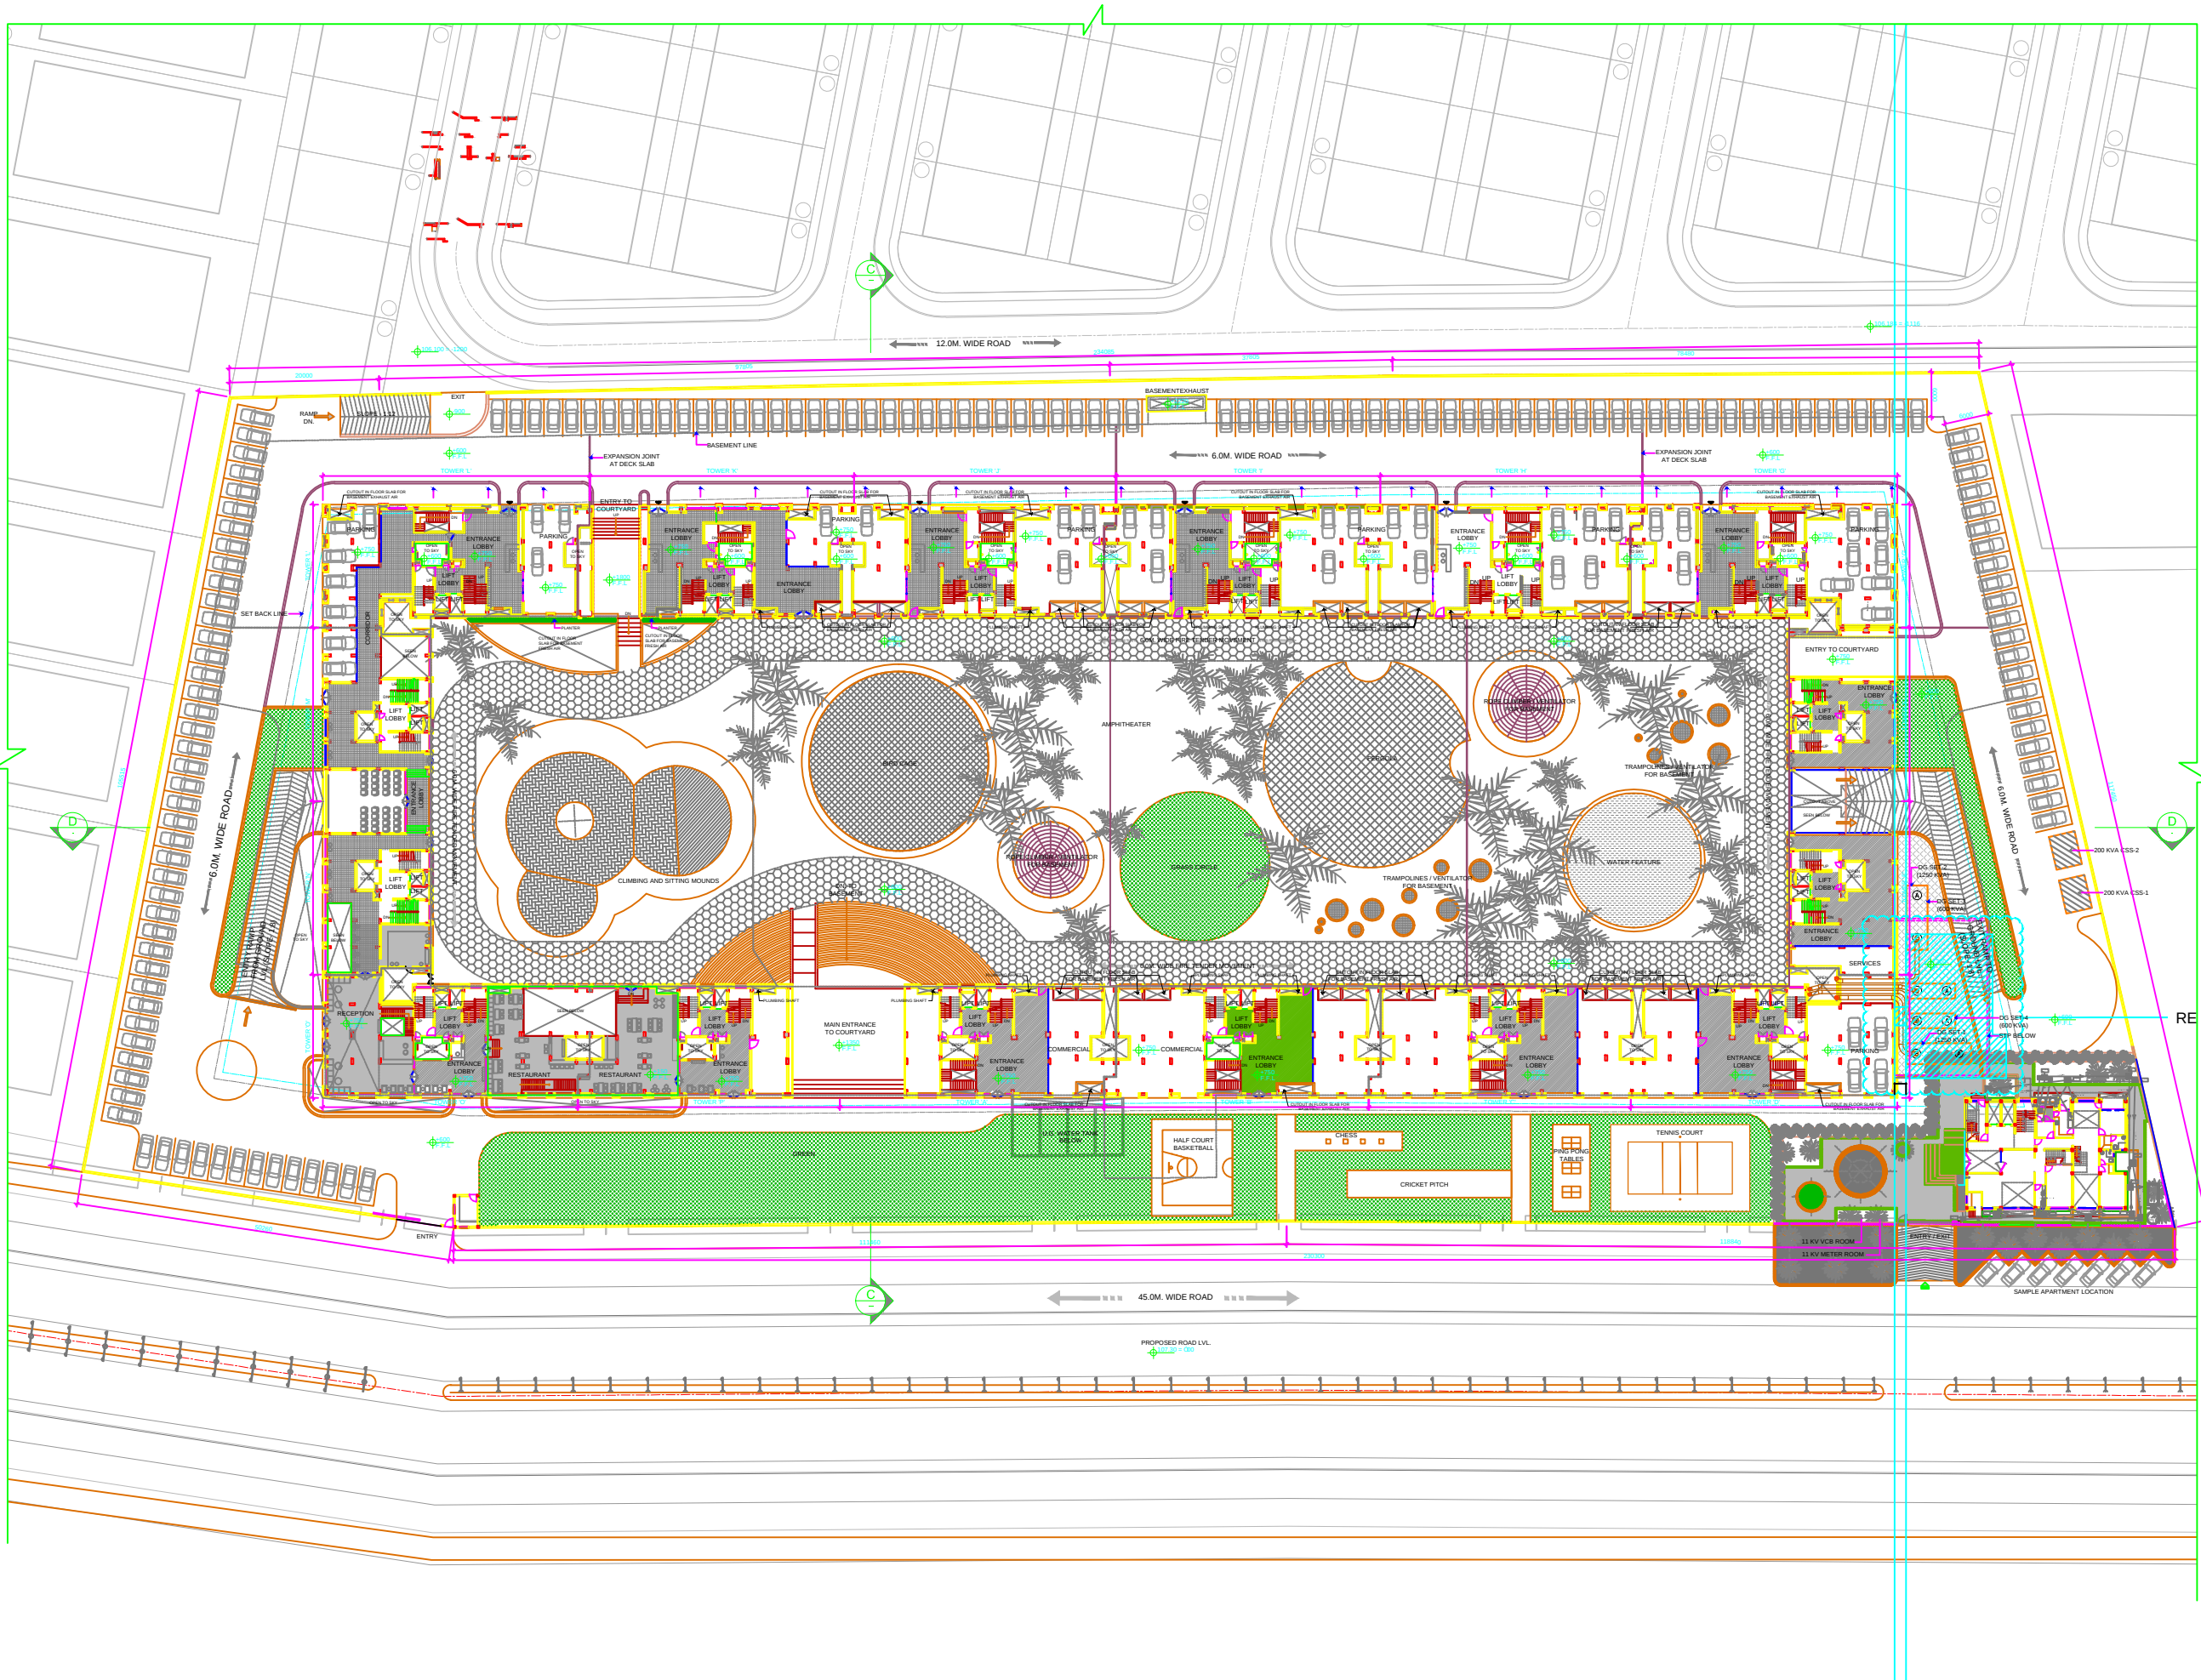

- NOTES**
- DO NOT SCALE THE DRAWING, FOLLOW ONLY FIGURED DIMENSIONS.
 - ALL DIMENSIONS GIVEN IN THIS DRAWING ARE IN MILLIMETERS UNLESS NOTED OTHERWISE.
 - ALL DIMENSIONS TO BE VERIFIED ON SITE AND APPROVED BY THE SITE ENGINEER.
 - ANY DISCREPANCY OR AMBIGUITY IN THE DRAWINGS SHOULD IMMEDIATELY BE BROUGHT TO NOTICE OF THE ARCHITECT.
 - ALL DRAWINGS SHOULD BE READ IN CONJUNCTION WITH OTHER RELEVANT ARCHITECTURAL, STRUCTURAL, PLUMBING, MECHANICAL AND ELECTRICAL DRAWINGS.
 - THIS DRAWING IS THE COPYRIGHT OF ARCHOHM CONSULTANTS PRIVATE LIMITED, NEW DELHI AND MUST NOT BE RETAINED, COPIED OR USED WITHOUT THEIR AUTHORITY.

NOTE:-

45.0M. WIDE FRONT ROAD LEVEL	107.30	± 0.00 LEVEL
INTERNAL ROAD FINISH LEVEL	107.90	± +0.60
PLINTH FINISH LEVEL	108.05	± +0.75
BASEMENT FINISH LEVEL	103.15	± -4.90
TOP OF P.C.C. LEVEL	101.50	± -6.80



NO.	DATE	DESCRIPTION	DONE BY
-----	------	-------------	---------

KEY PLAN

PROJECT ORANJE CASTLE

CLIENT SURAJ INFRAVENTURE

ARCHITECTURAL CONSULTANT



G-28C, sector-8,
Noida - 201301 (UP)
t 91 120 46 40 300
f 91 120 42 46 788
mail@archohm.com
www.archohm.com

DRAWING TITLE

SITE PLAN

DRG. No. A-OC-00-01

ADVANCE COPY

DRAWN BY SS CHECKED BY SG DESIGN BY SG

DATE 18/02/2016 SCALE 1:400 PROJECT NO. AO-14-002

R0