



Signature valid

Digitally signed by Shinde Karan
Date: 2025.01.22 18:59:15 IST
Reason: Approved Drawings
Designation: Architect
Location: Parnavi Mumbai
Project Code: CARPC-24-02891
Application Number: CARPC-24-02891
Practical Number: 1210590
Certificate Number: CARPC-20205APL00891

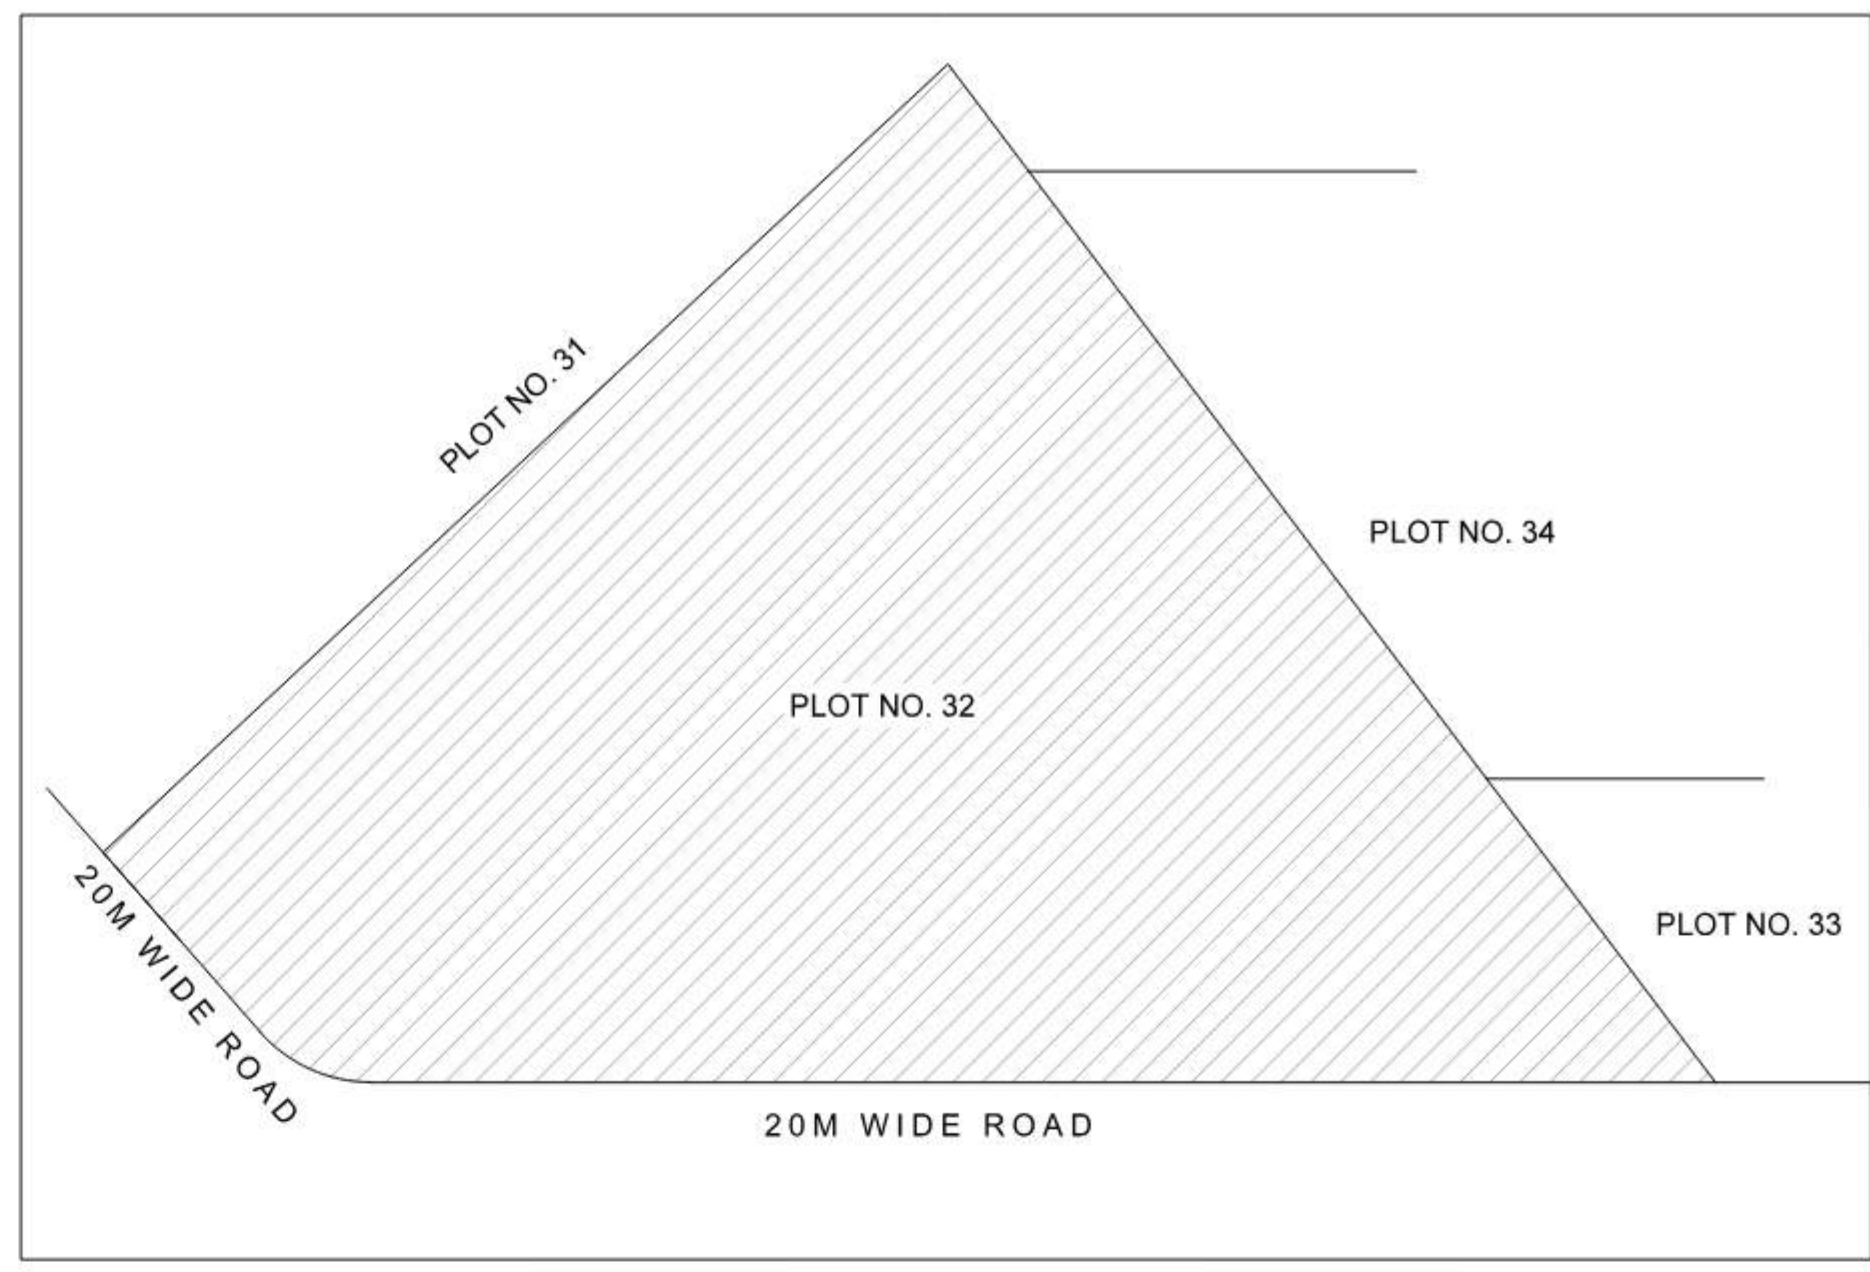

LOCATION PLAN SCALE = 1 : 500

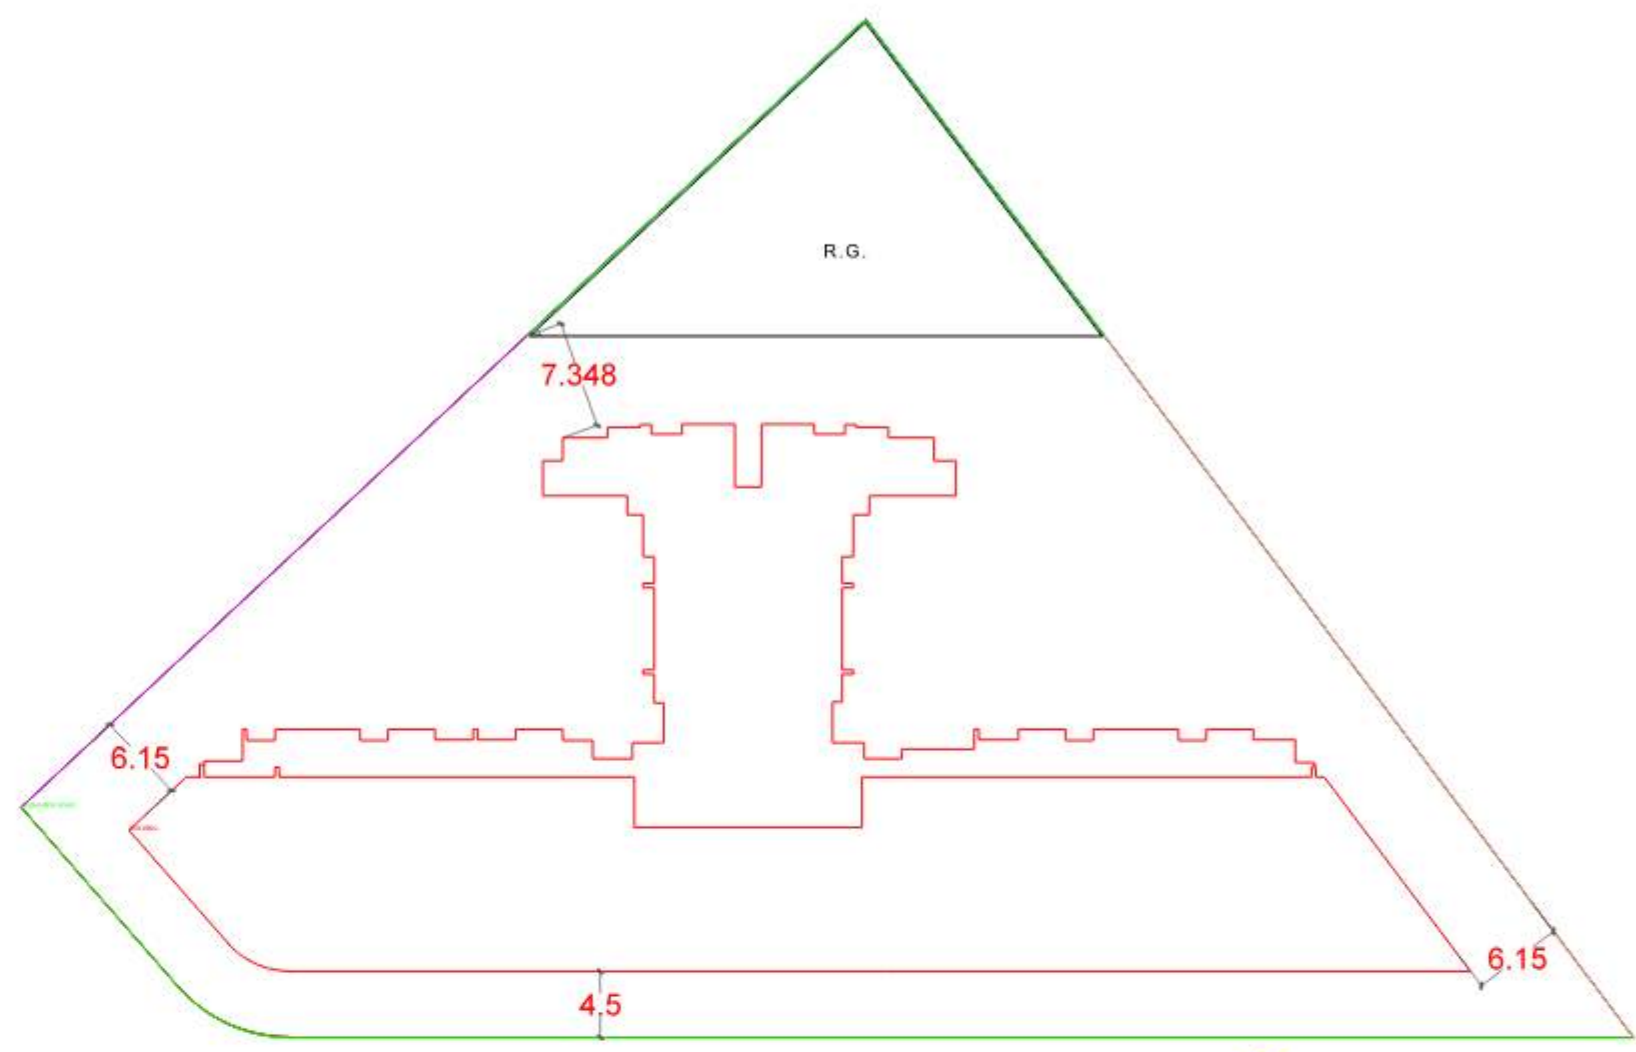

SITE PLAN SCALE = 1 : 500



GOOGLE IMAGE MAP SCALE = N.T.S.



DP PLAN SCALE = N.T.S.



BASMENT-1 FLOOR PLAN SCALE = 1 : 100

Name Of Owner: M/S. BHAVESHVAR INFRA

Postal Address: A-402 Ashok Vihar, off Military Road Behind Ashok Nagar, Marol Andheri East Mumbai Maharashtra-400072

Phone No: 9821774404

DESCRIPTION OF PROJECT :

Type of Proposal: Mixed

BUILDING ON CTS. NO SURVEY NO.-

SITE ADDRESS: PLOT NO 32-SECTOR-25-KAMOTHE

Name Of Architect: AYUL MANUSHVAR PATEL

LOGO

1201, ONE PLATINUM PLOT NO. 08, SECTOR 15, CBD BELAPUR, NAVI MUMBAI 400 614.

CARPC-24-02891

Signature valid

Signature valid

SCALE: 1:100

JOB NO: CARPC-24-02891

CHECK BY: PMANK









DATE: 21/12/24

SUBMISSION DRAWING

Signature valid

Digitally signed by Shinde Karan
Date: 2025.01.22 18:39:51
Reason: Approved Drawings
Designation: Architect
Location: Parnavi Mumbai
Project Code: CARPC-24-02891
Application Number: 1210590
Practical Number: 1210590
Certificate Number: CARPC/2025/APL/00891

Approved Drawing Time Period
Date: 2025.01.22
Time Period
Date: 2025.01.22

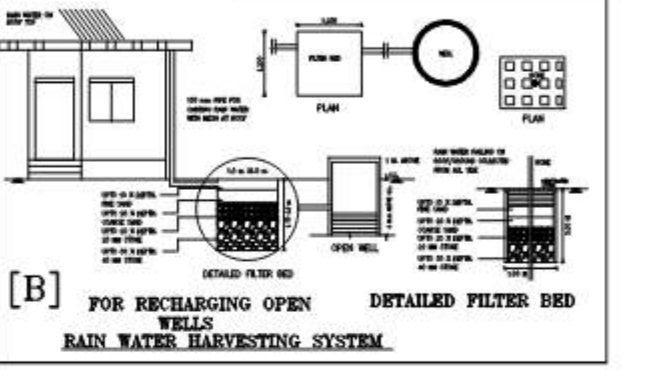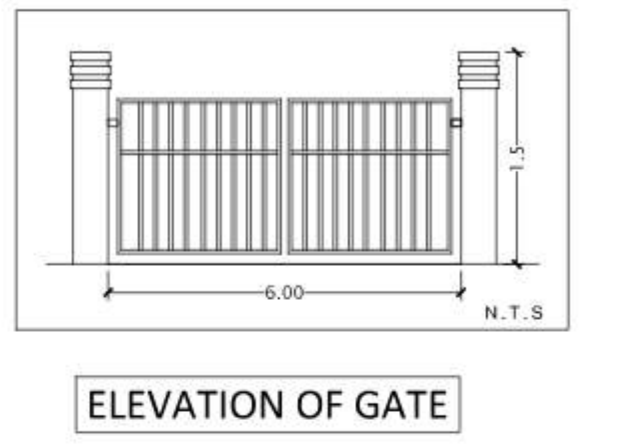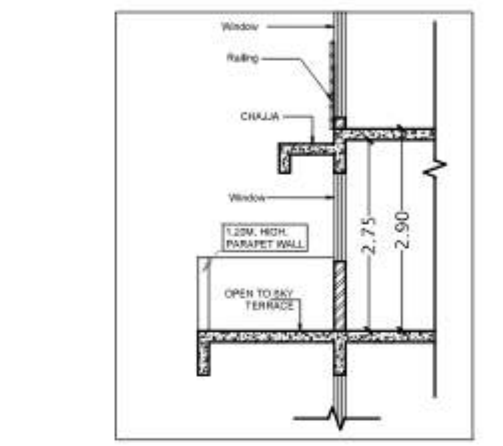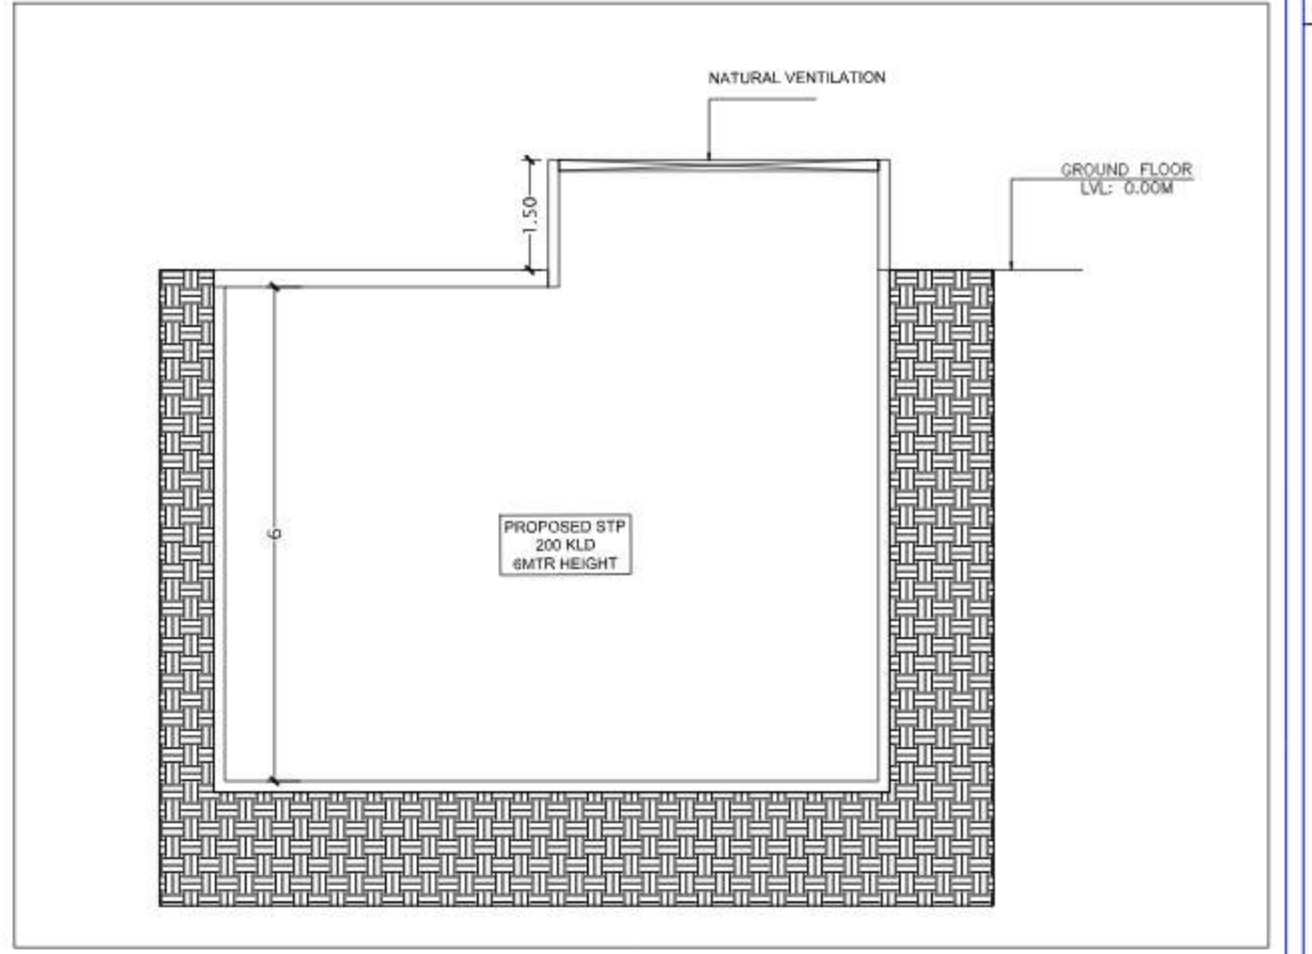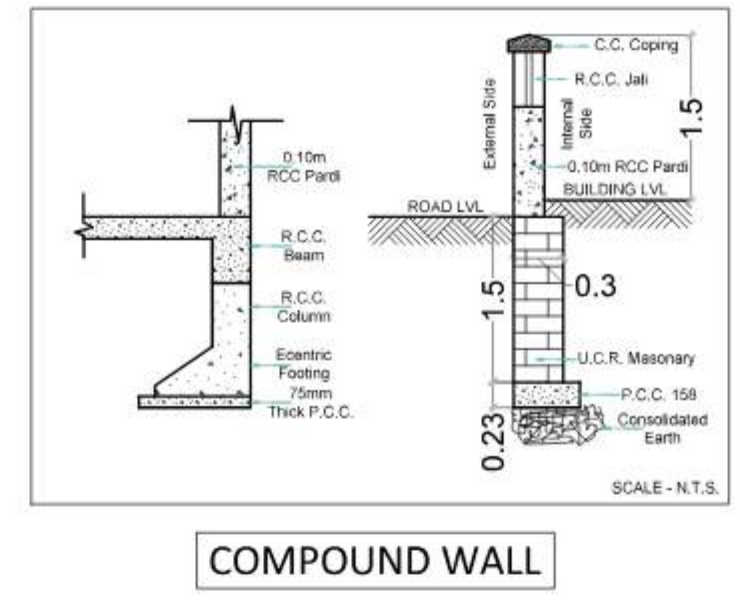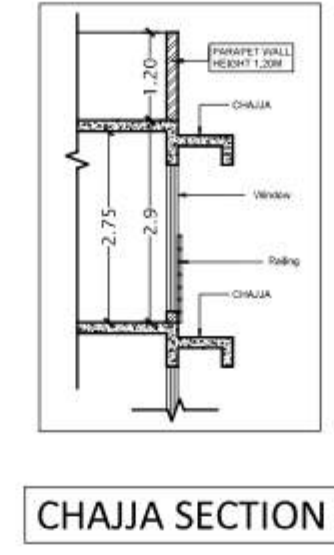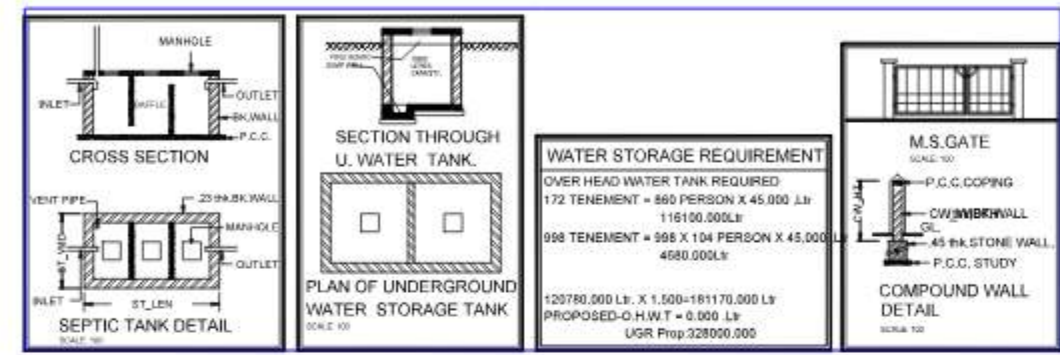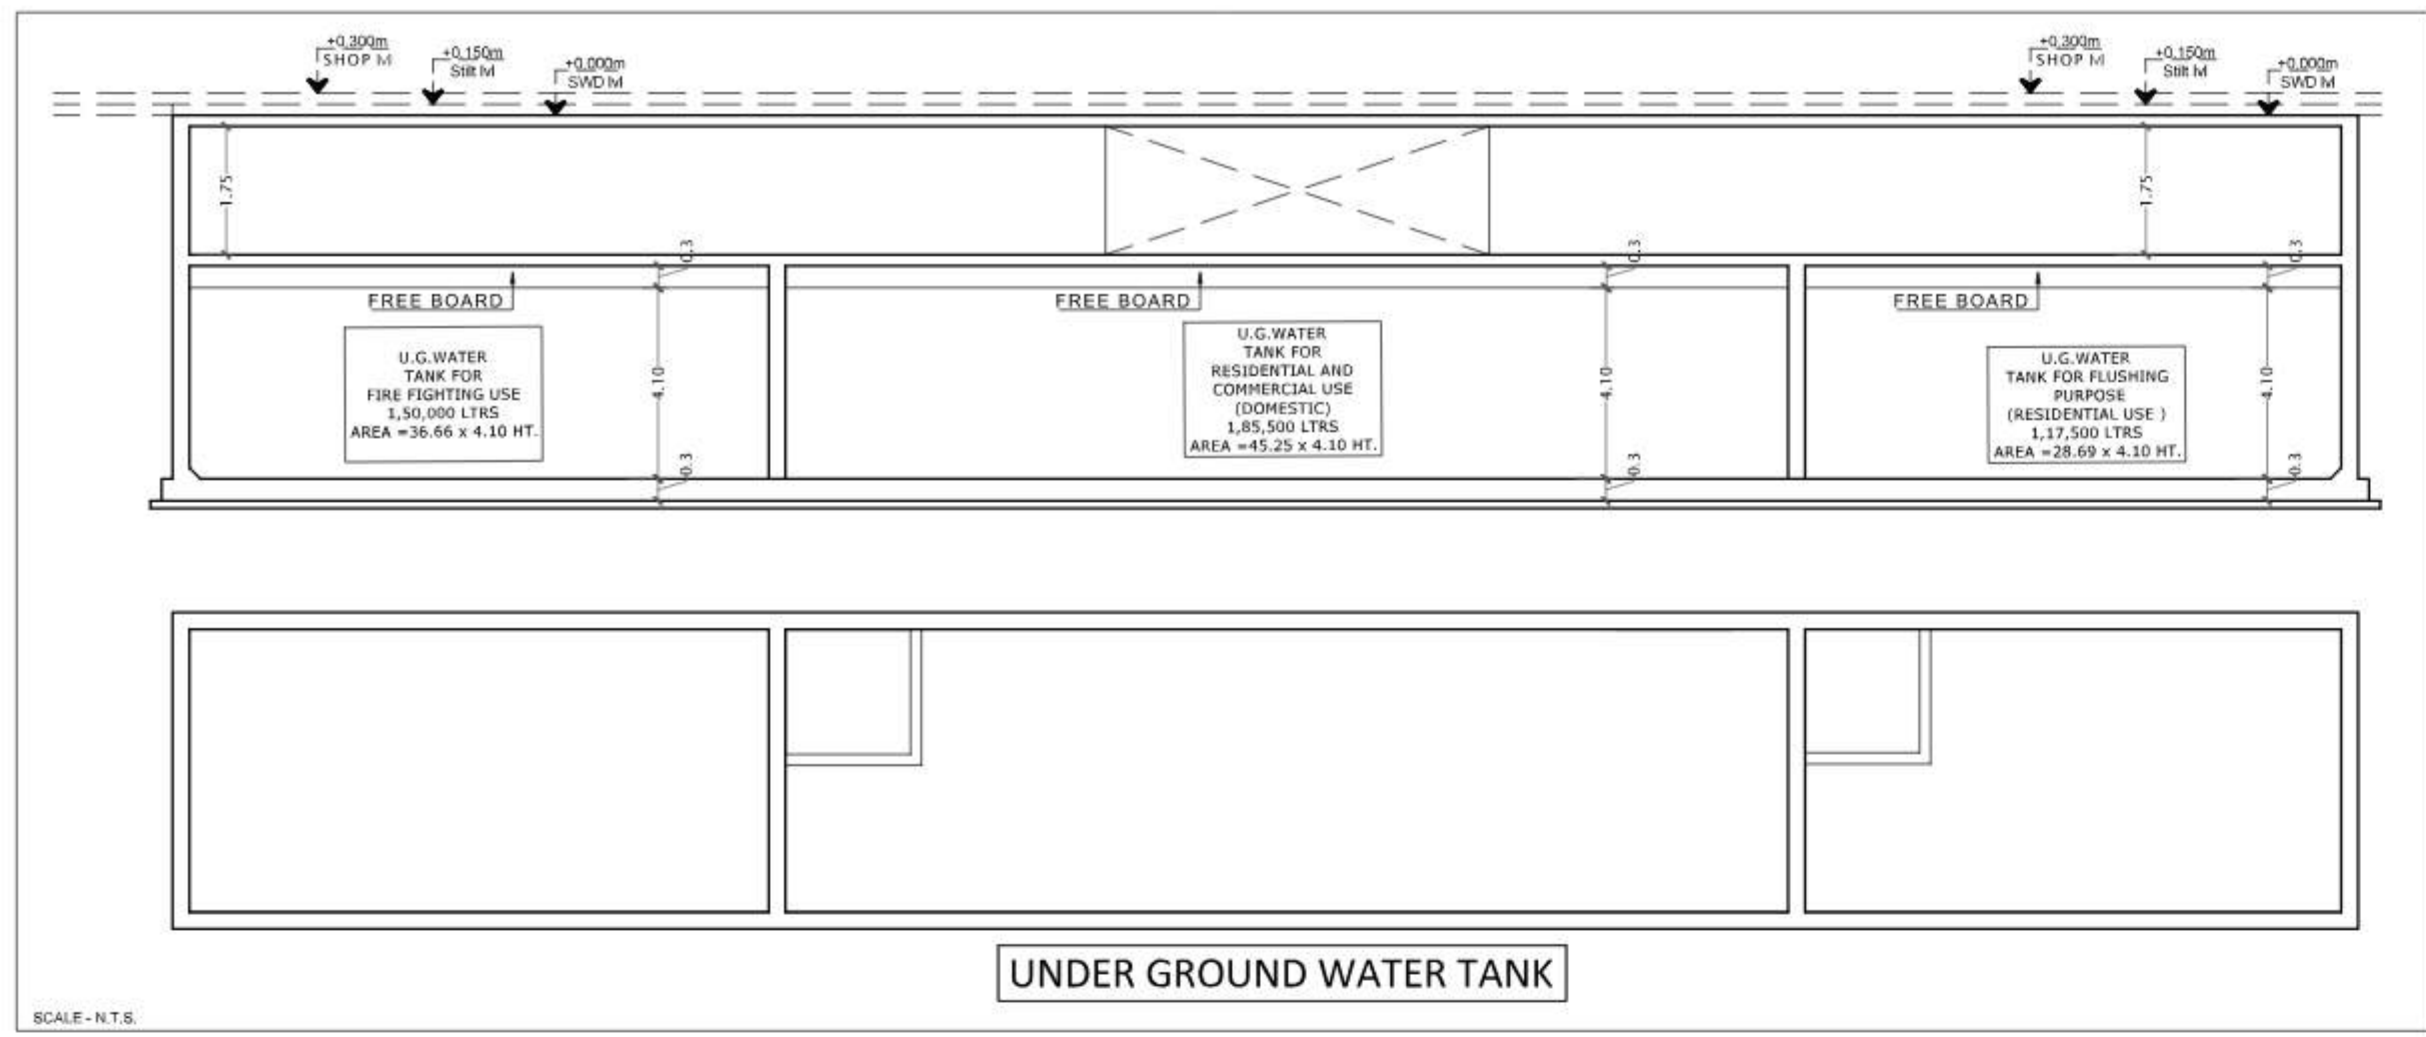

Name Of Owner: M/S. BHAVESHVAR INFRA
Postal Address: A-402 Ashok Vihar, off Military Road Behind Ashok Nagar, Marol ANCHER EAST Mumbai Maharashtra-400072
Phone No: 9821774404
DESCRIPTION OF PROJECT :
Type of Proposal: Mixed
BUILDING ON CTS, NO SURVEY NO.-
SITE ADDRESS :
PLOT NO 32-SECTOR-25-KAMOTHE
Name Of Architect: ANIL MANUSHKAR PATEL
LOGO: 
ADDRESS OF OFFICE:
1201, ONE PLATINUM PLOT NO. 08, SECTOR 15, CBD BELAPUR, NAVI MUMBAI 400 614.
CHECKED BY: 
DATE: 21/12/24
SCALE: 1:100
JOB NO: CARPC-24-02891
CHECK BY: PMANK
SUBMISSION DRAWING