



SEPTIC TANK REQUIREMENT									
BUILDING NUMBER	NUMBER OF FLUISHING	POPULATION	WATER REQUIREMENT	% FLOW TO SEWER	TOTAL FLOW TO SEPTIC TANK	SEPTIC TANK PROVIDED	SIZE	CAPACITY	
(1)	(2)	(3)	(4)	(5)	(6)	(7)	(8)	(9)	(10)
BUILDING - 1	1	250	15,000	80	12,000	15,000	15,000	15,000	15,000
TOTAL			15,000		12,000	15,000	15,000	15,000	15,000




BUILT UP AREA CALCULATION									
GROUND FLOOR (COMMERCIAL)									
A	12.47	X	8.60	X	1	NO	=	107.24	SQ.MT.
TOTAL ADDITION									107.24

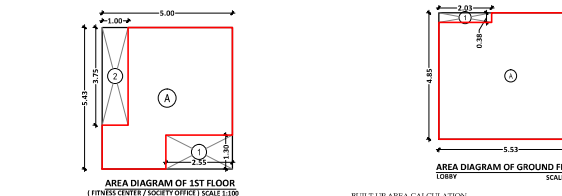


BUILT UP AREA CALCULATION									
FITNESS CENTER / SOCIETY OFFICE									
A	5.20	X	5.41	X	1	NO	=	28.14	SQ.MT.
TOTAL ADDITION									28.14

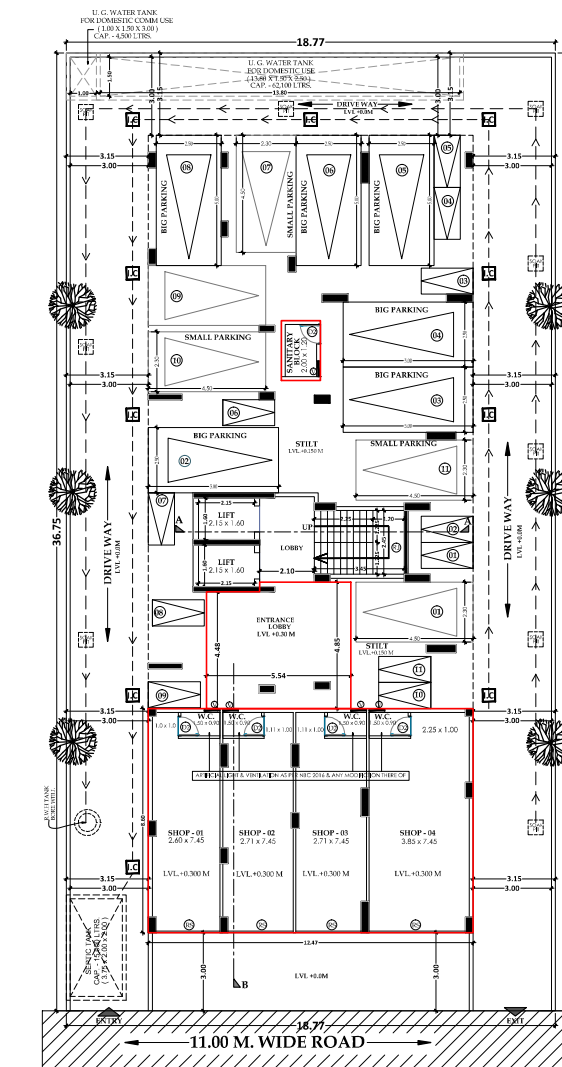


GROUND FLOOR PLAN
SCALE: 1:100

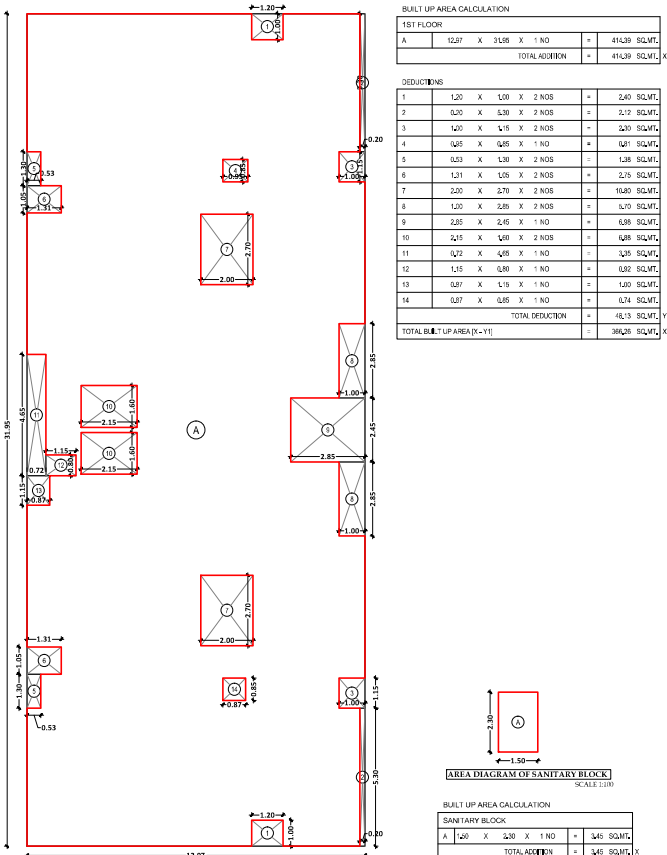


BUILT UP AREA CALCULATION									
RESIDENTIAL									
A	12.97	X	3.05	X	1	NO	=	39.55	SQ.MT.
TOTAL ADDITION									39.55

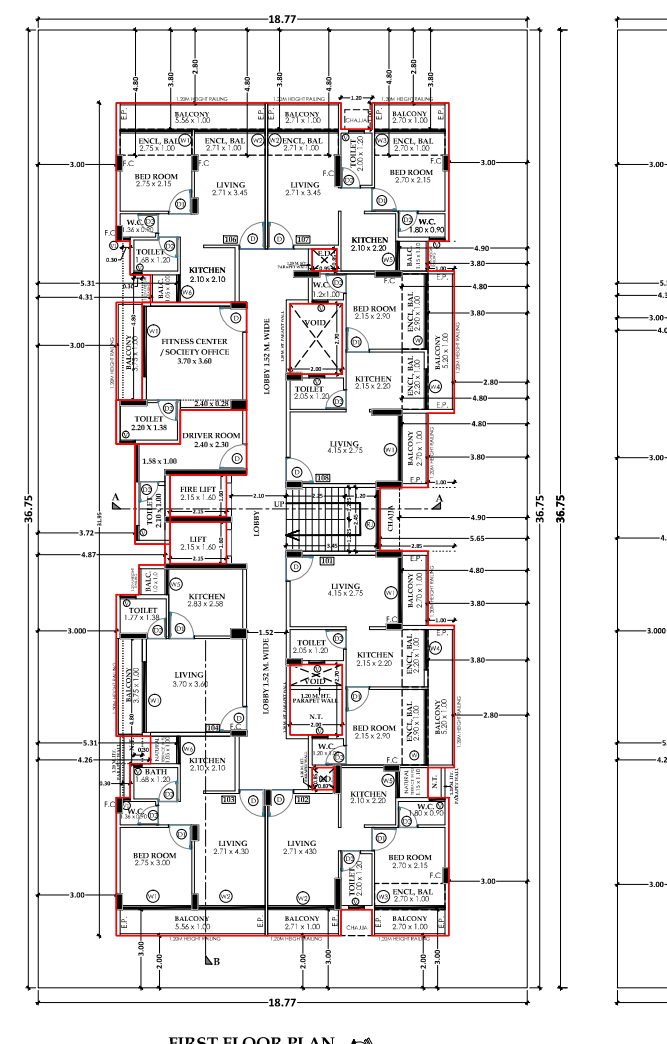

FIRST FLOOR PLAN
SCALE: 1:100

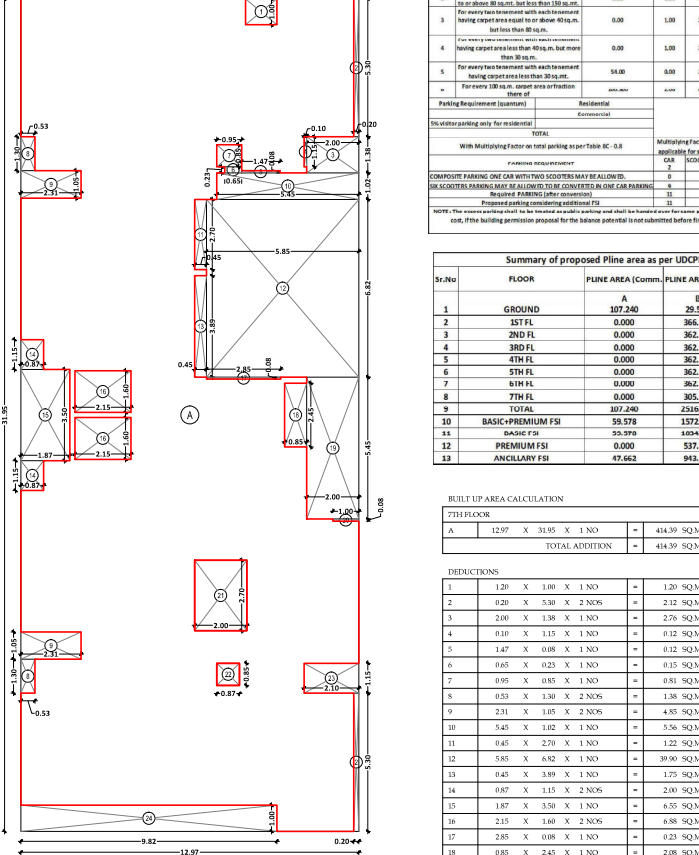

BUILT UP AREA CALCULATION									
RESIDENTIAL									
A	12.97	X	3.05	X	1	NO	=	39.55	SQ.MT.
TOTAL ADDITION									39.55

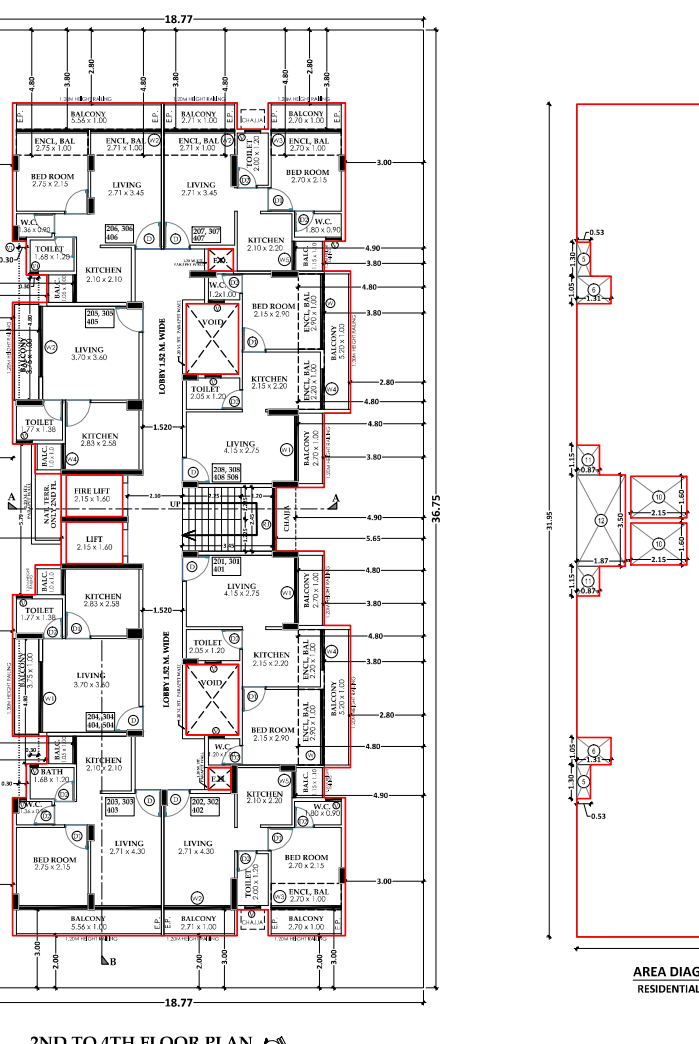

2ND TO 4TH FLOOR PLAN
SCALE: 1:100

WATER CAPACITY REQUIRED FOR RESIDENTIAL U.G. WATER TANK									
FLAT NOS.	REQUIRED DOMESTIC WATER CAPACITY (LITERS)	
FLAT NOS.	135 X 54 X 5	135 X 54 X 5	135 X 54 X 5	135 X 54 X 5	135 X 54 X 5	135 X 54 X 5	135 X 54 X 5	135 X 54 X 5	135 X 54 X 5
TOTAL	135 X 54 X 5	135 X 54 X 5	135 X 54 X 5	135 X 54 X 5	135 X 54 X 5	135 X 54 X 5	135 X 54 X 5	135 X 54 X 5	135 X 54 X 5


WATER CAPACITY REQUIRED FOR COMMERCIAL U.G. WATER TANK									
FLOOR NO.	AREA (SQ.M)	AREA (SQ.M)	AREA (SQ.M)	AREA (SQ.M)	AREA (SQ.M)	AREA (SQ.M)	AREA (SQ.M)	AREA (SQ.M)	AREA (SQ.M)

SUMMARY OF PROPOSED PLINE AREA AS PER UDCPR									
Sr.No.	FLOOR	PLINE AREA (SQ.M)	PLINE AREA (SQ.M)	PLINE AREA (SQ.M)	PLINE AREA (SQ.M)	PLINE AREA (SQ.M)	PLINE AREA (SQ.M)	PLINE AREA (SQ.M)	PLINE AREA (SQ.M)
BUILT UP AREA CALCULATION									
TYPICAL FLOOR 2ND TO 6TH FLOOR									
A	12.97	X	3.05	X	1	NO	=	39.55	SQ.MT.
TOTAL ADDITION									39.55

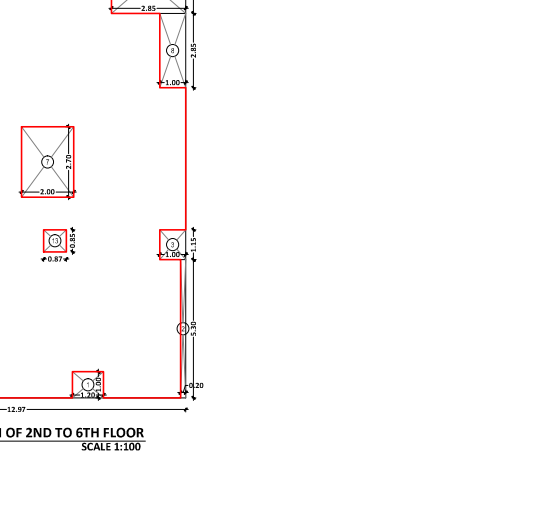

AREA DIAGRAM OF 2ND TO 6TH FLOOR
SCALE: 1:100

PROFORMA - I

PROPOSED RESIDENTIAL COMMERICAL BUILDING ON PLOT NO - 19, SECTOR - 25A, NODE - PUSHPAK, NAVAMUMBAI

1 / 2

STAMPS OF APPROVAL OF PLANS

APPROVED SUBJECT TO THE CONDITIONS MENTIONED IN This Office Letter

No. CIDCO/BP-18744/TPO/NM & K/2023/1196

Dtd. 06 Feb 2024

Signature

Proforma-I

1. As per ownership document (7/12, CTS extract)

2. As per measurement sheet

3. As per D.P./D.P. Road widening Area/Service Road / Highway

4. As per D.P. Reservation area

5. As per D.P. Reservation area

LEGEND

1. Plot Line

2. Existing Road

3. Proposed Road

4. Building Line

5. F.S.I. Line

6. Drainage & Sewerage Work

7. Water Supply Work

8. K.W.E.L. LINE

9. FIRE FIGHTING LINE

10. C.W.R. LINE

CERTIFICATE OF AREA

Signature (Name of Architect)

OWNER'S DECLARATION

NAME, ADDRESS & SIGN OF OWNER

NAME, ADDRESS & SIGN OF ARCHITECT

Ar. Amitkumar B. Patel

(Reg. No. CA/2014/63182)

DESTINATION ARCHITECTURE INTERIOR DESIGNS

OFFICE NO-12, GROUND FLOOR, GREAT EASTERN SUMMIT WING-B, PLOT NO-66, SECTOR-15, C.S.D. BEAPUR, NAVAMUMBAI, 400114

C-11 : 022-40124298 A, 022-41274223

www.destinationarchitects.com / destinationindia@gmail.com

JOB NO. DRG. NO. SCALE DRAWN BY DATE

BP-18744 01 AS SHOWN MANVALE 06/02/2024