


DOOR WINDOW SCHEDULE	LINE	SIZE (mm)	APPROVED
D1	800 X 2100	0.00	
D2	900 X 2100	0.00	
D3	800 X 2100	0.00	
D4	800 X 2100	0.00	
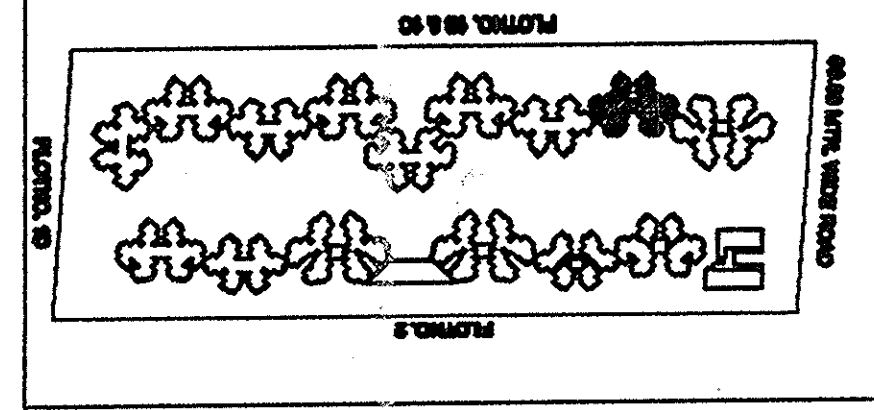


KEY PLAN

MACHINE / MUMTY AREA	AREA (sq.m)
(A1) 2.36 x 4.16	9.81 sq.m
(A2) 1.10 x 1.50	1.65 sq.m
(A3) 1/2 x 0.78 x 1.50	0.58 sq.m
(A4) 1/2 x 0.50 x 1.61	0.40 sq.m
(A5) 1.61 x 6.94	11.17 sq.m
(A6) 4.23 x 6.13	25.92 sq.m
(A7) 1/2 x 0.50 x 1.61	0.40 sq.m
(A8) 1/2 x 0.78 x 1.50	0.58 sq.m
(A9) 1.50 x 1.10	1.65 sq.m
(A10) 2.36 x 4.16	9.81 sq.m
TOTAL	61.97 sq.m


TERRACE PLAN

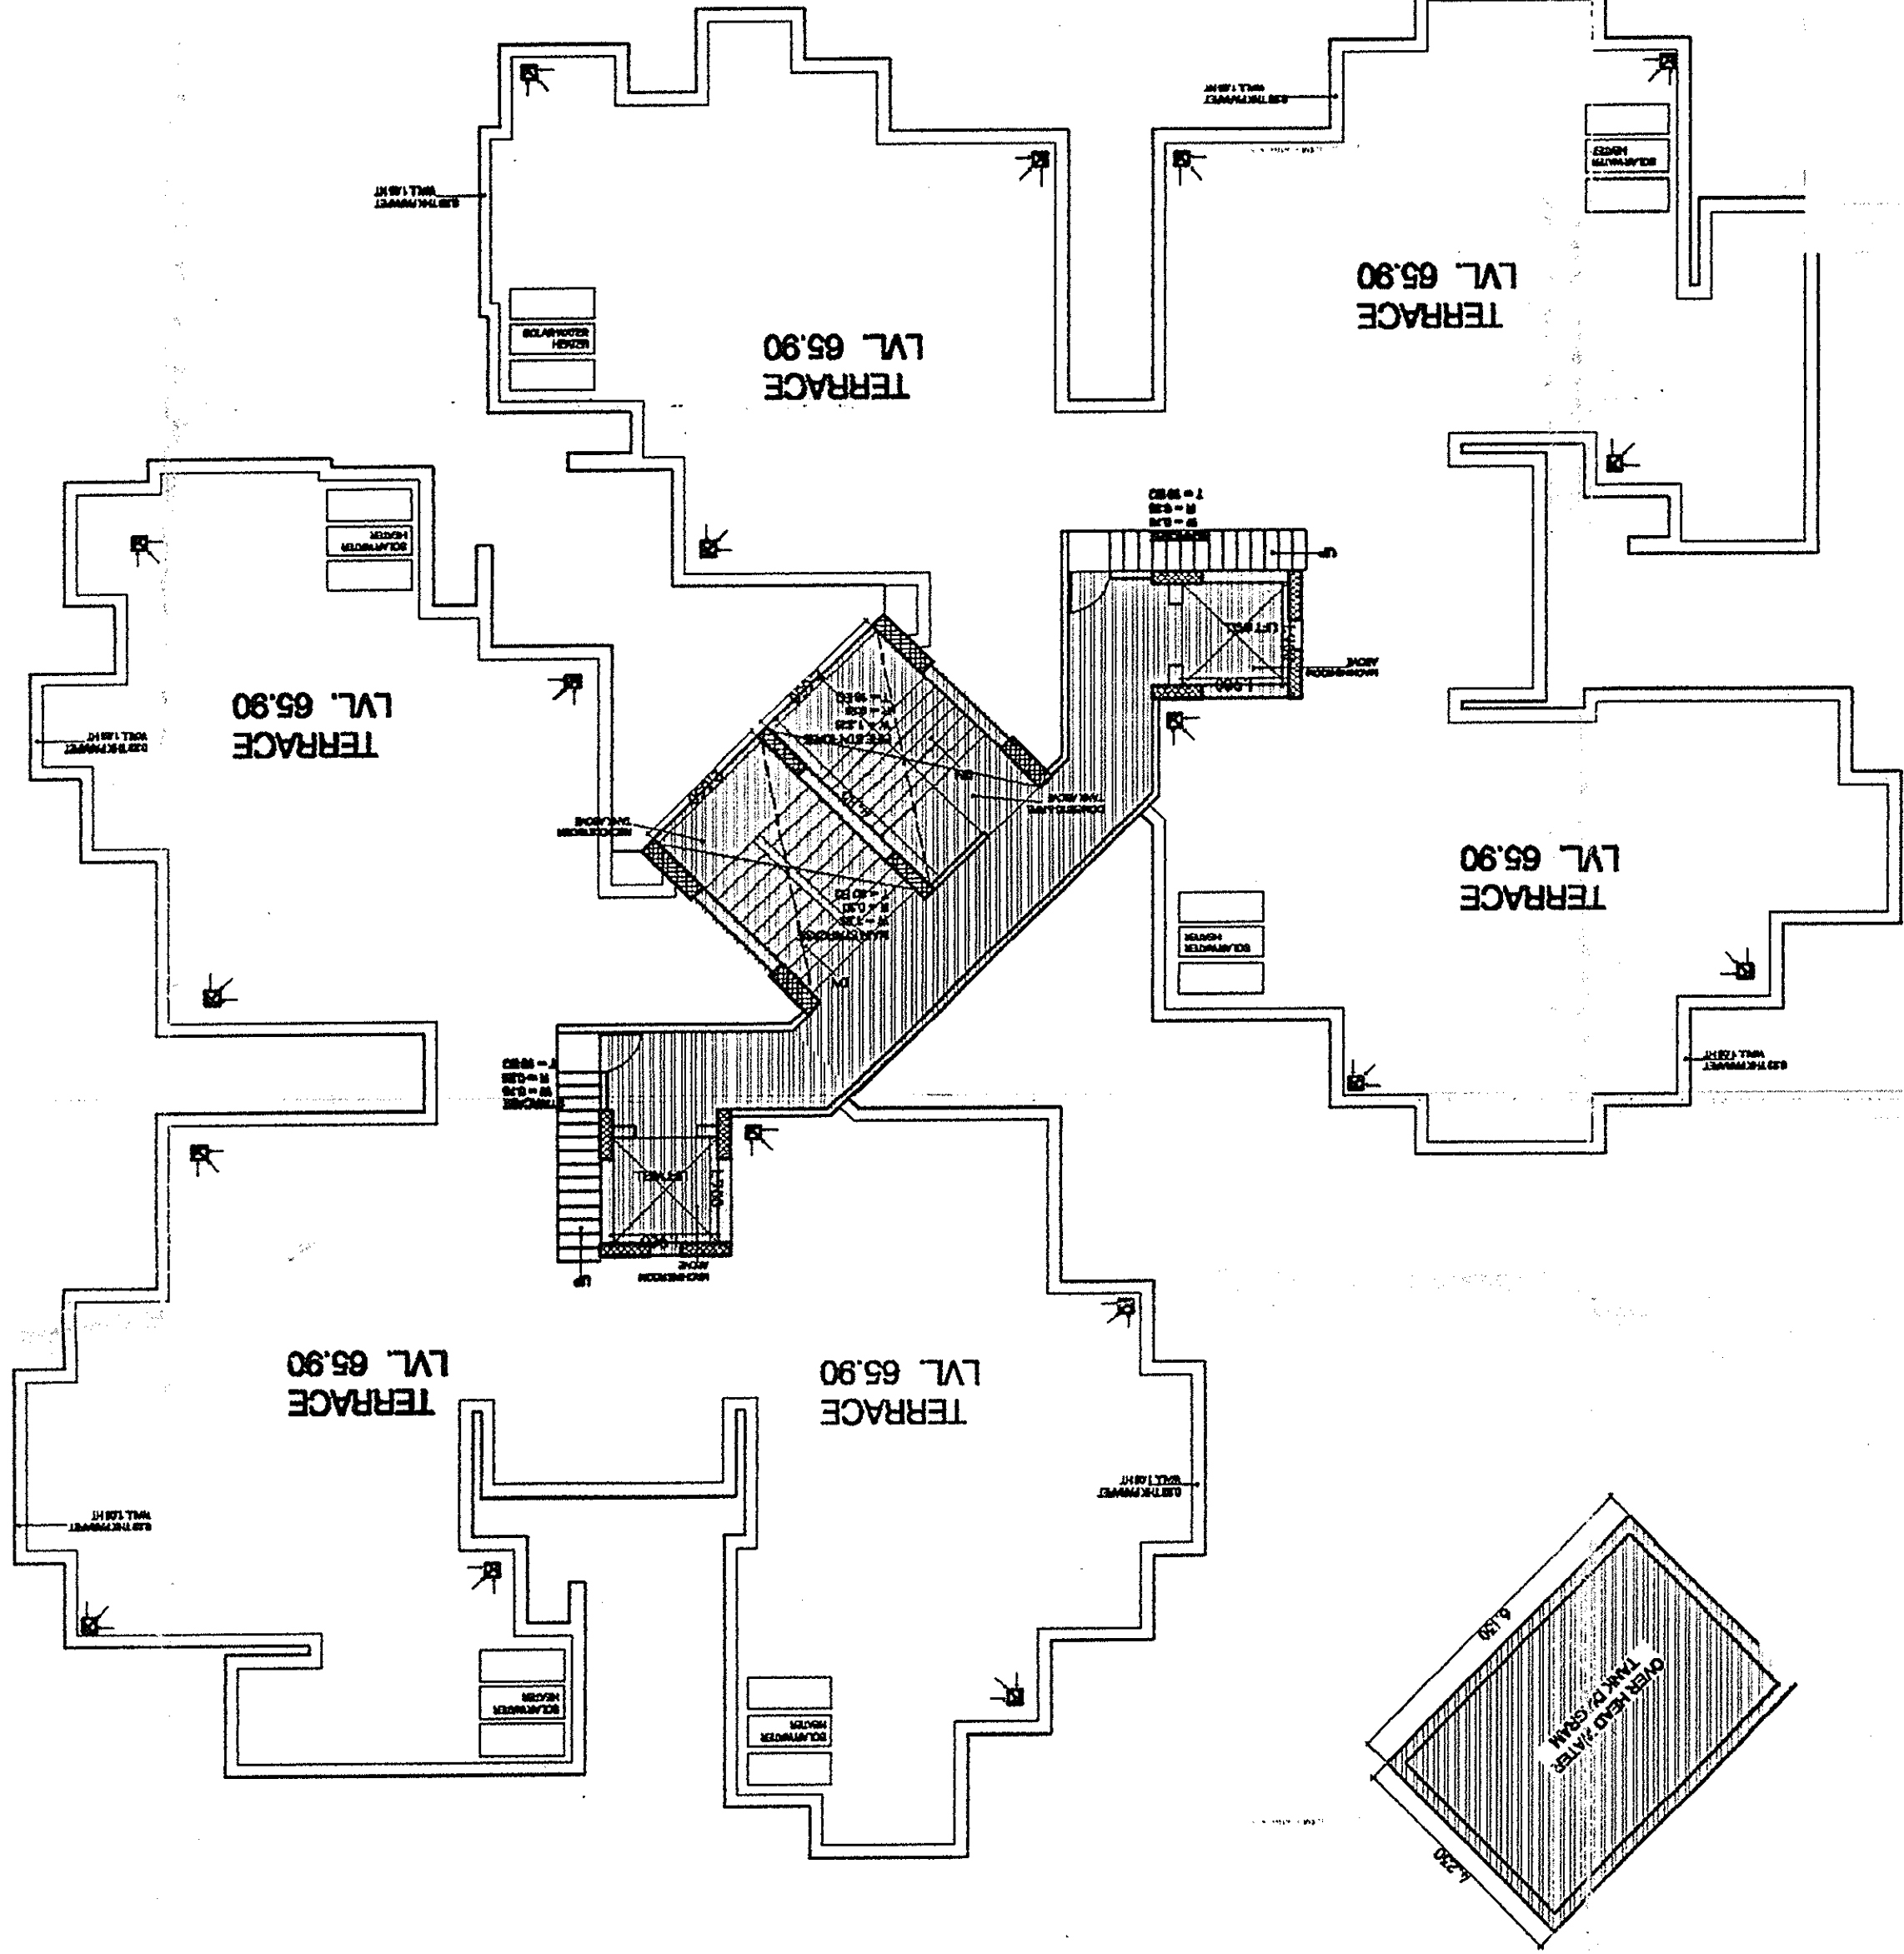

TYPICAL FLOOR PLAN

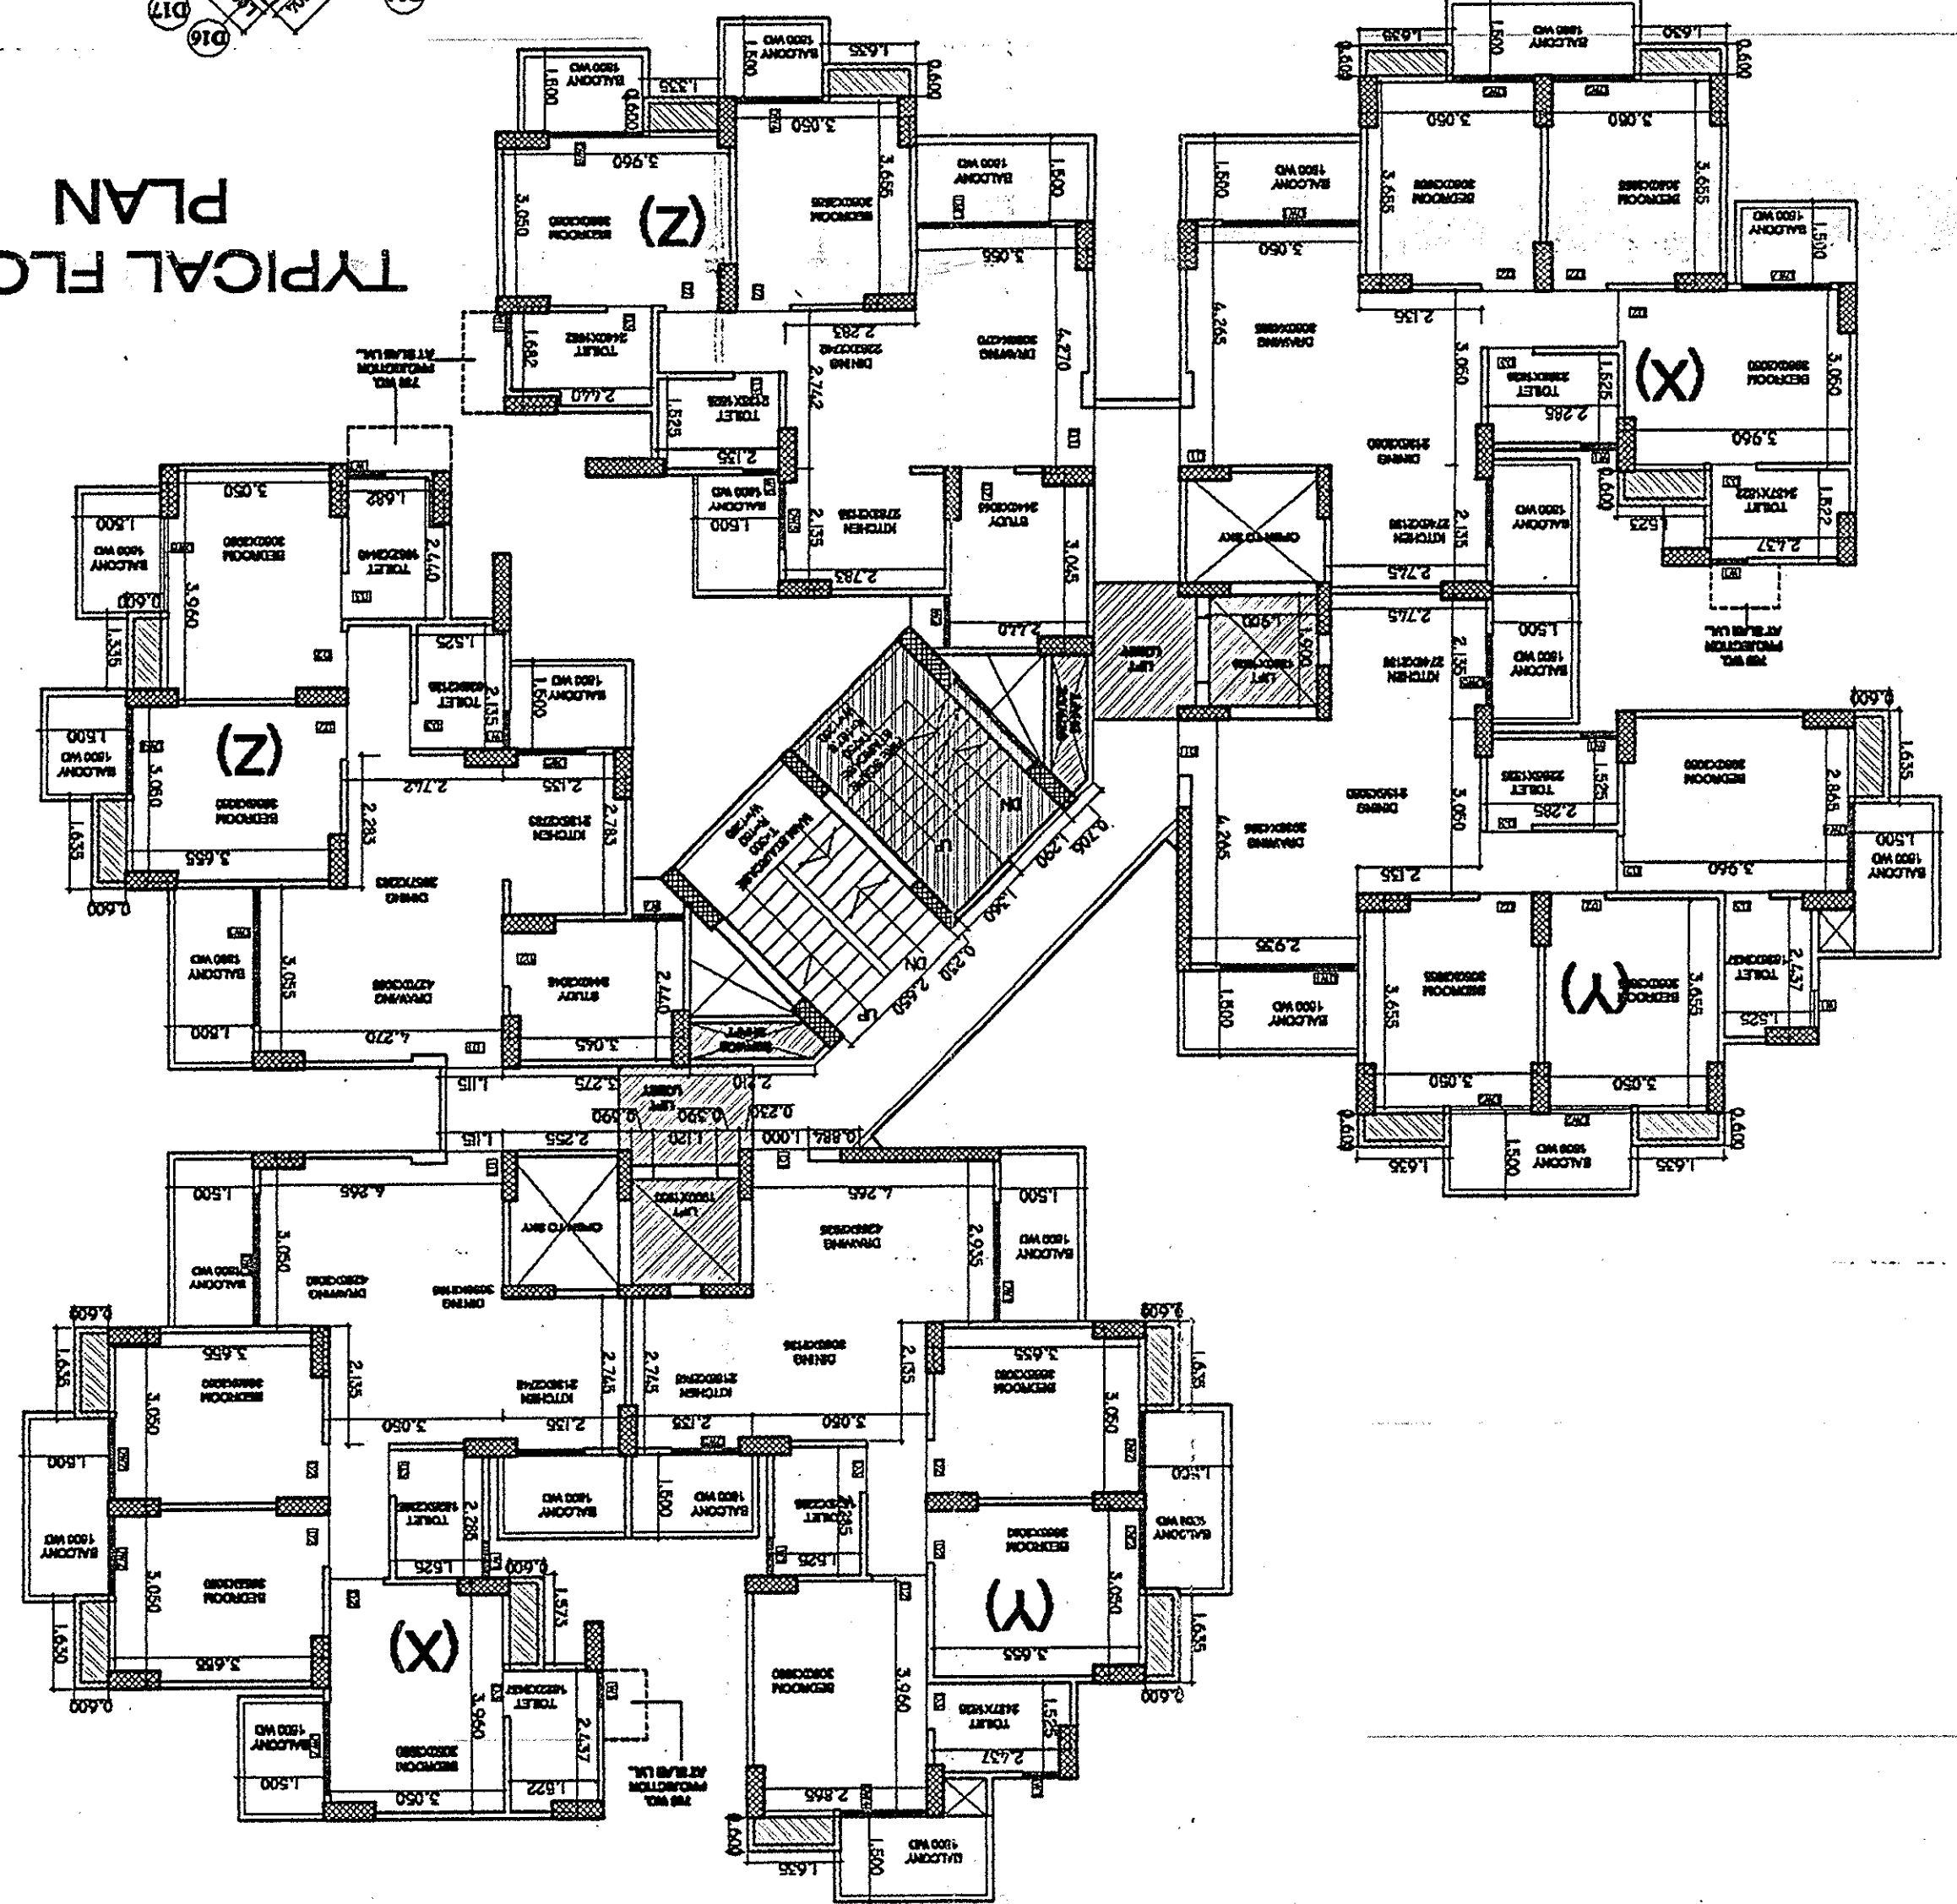


CORE AREA DIAGRAM

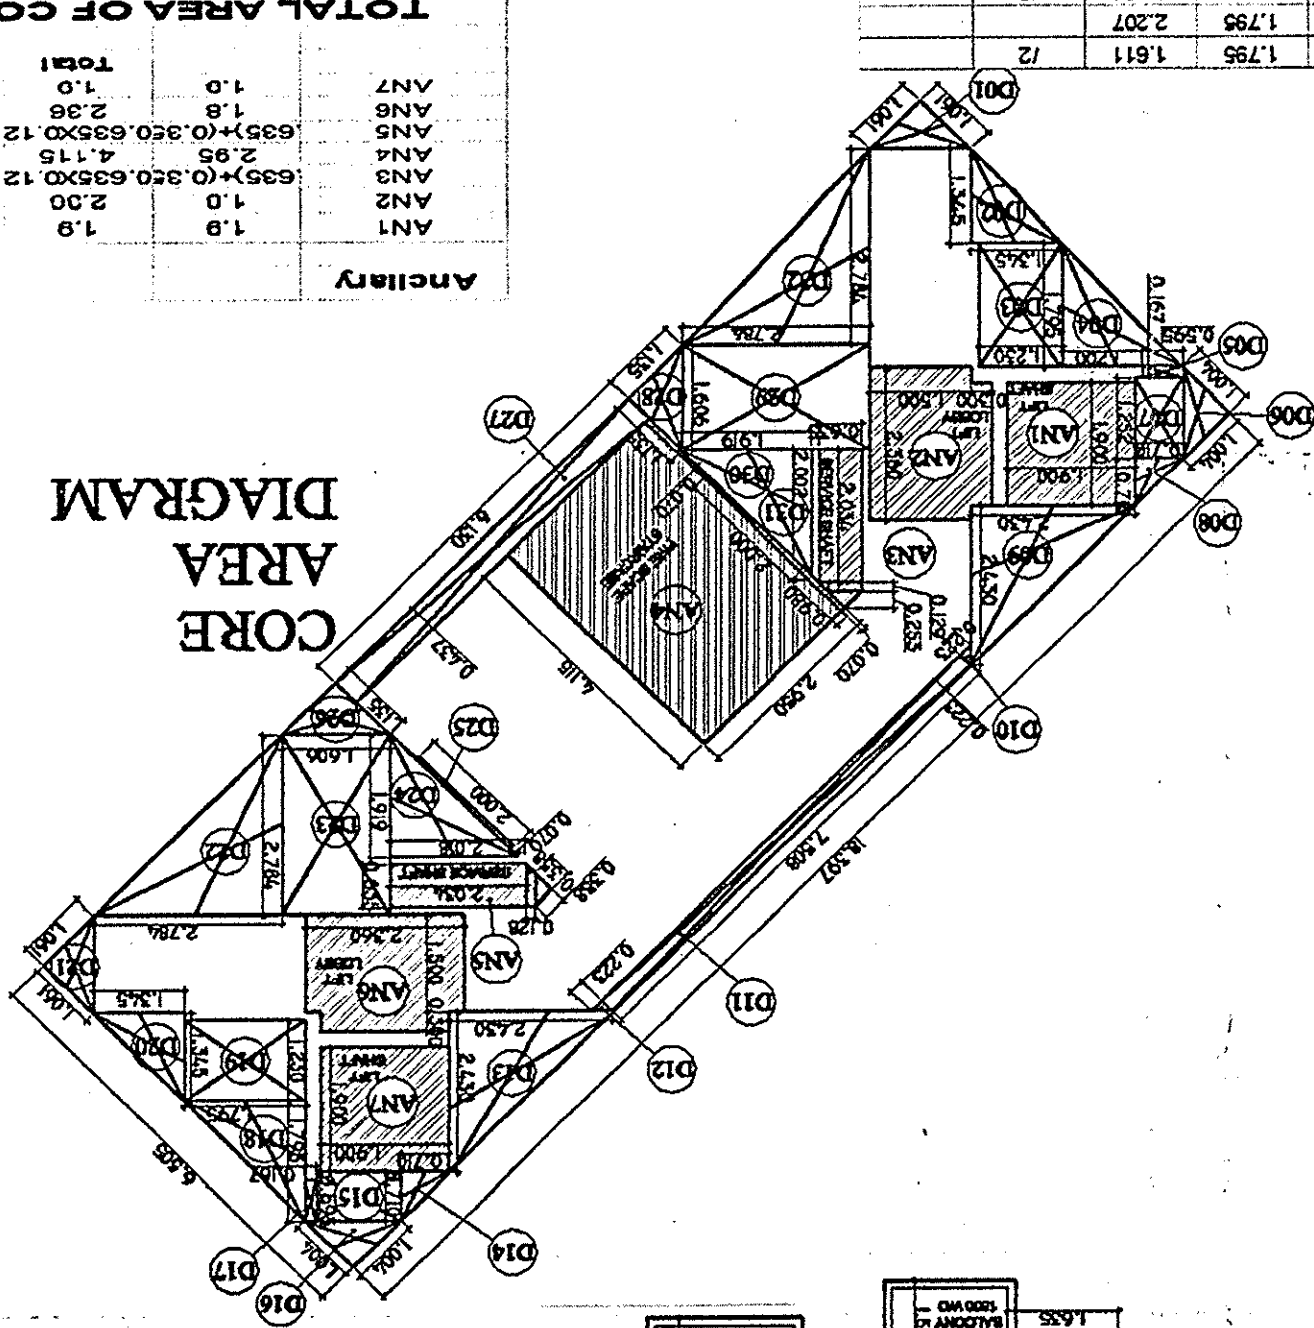

TOTAL AREA OF CORE	AREA (sq.m)
Core Area	119.672
Core Area - Deduction	46.361
Total Area	73.311

TOTAL AREA OF CORE	AREA (sq.m)
Core Area	119.672
Core Area - Deduction	46.361
Total Area	73.311

MACHINE ROOM & OVER HEAD WATER TANK PLAN

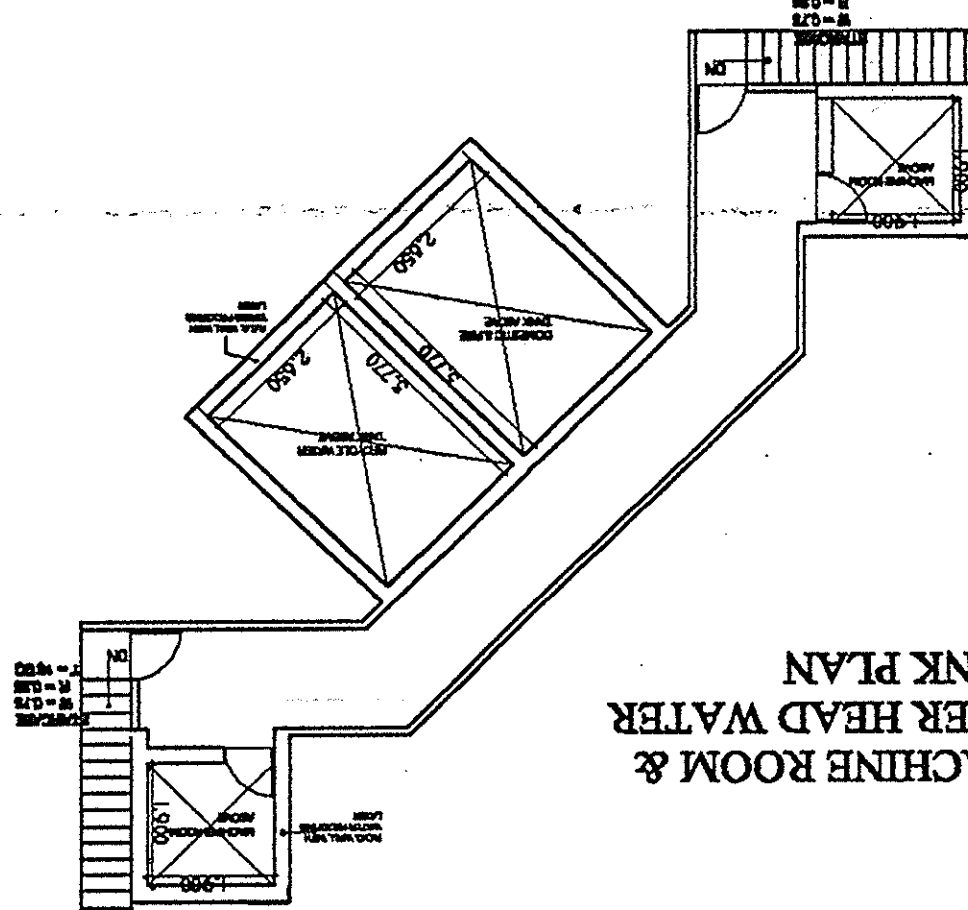

Core unit calculation	AREA (sq.m)
Core Area	119.672
Core Area - Deduction	46.361
Total Area	73.311

Core unit calculation	AREA (sq.m)
Core Area	119.672
Core Area - Deduction	46.361
Total Area	73.311

ANDREY ASSOCIATES PVT. LTD.
ARCHITECTS
ENGINEERS
NEW DELHI - 110049

PROJECT: Infrastructure Projects Pvt. Ltd.
M/S Exotica Housing & Greater Noida
Plot No. GH-1A, Sector-16C,
REVISED SUBMISSION DRAWING

DATE: 12/03/2015
SCALE: 1:100
DRAWING NO: 38

