



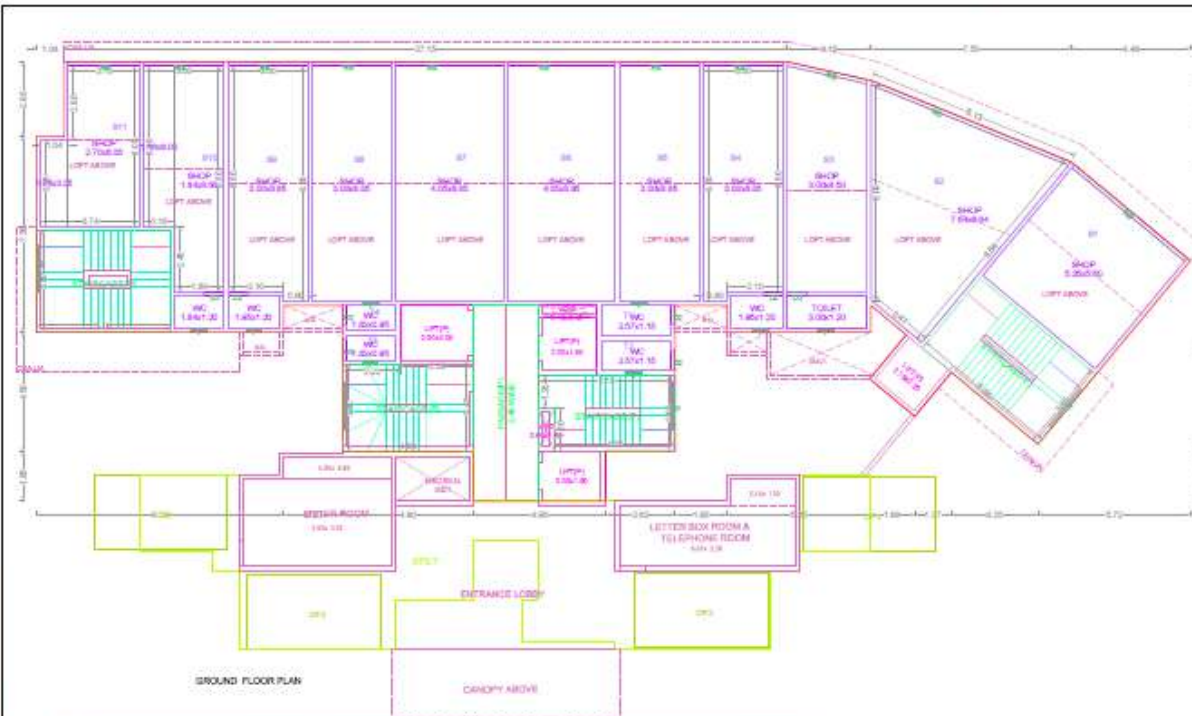

GROUND FLOOR PLAN

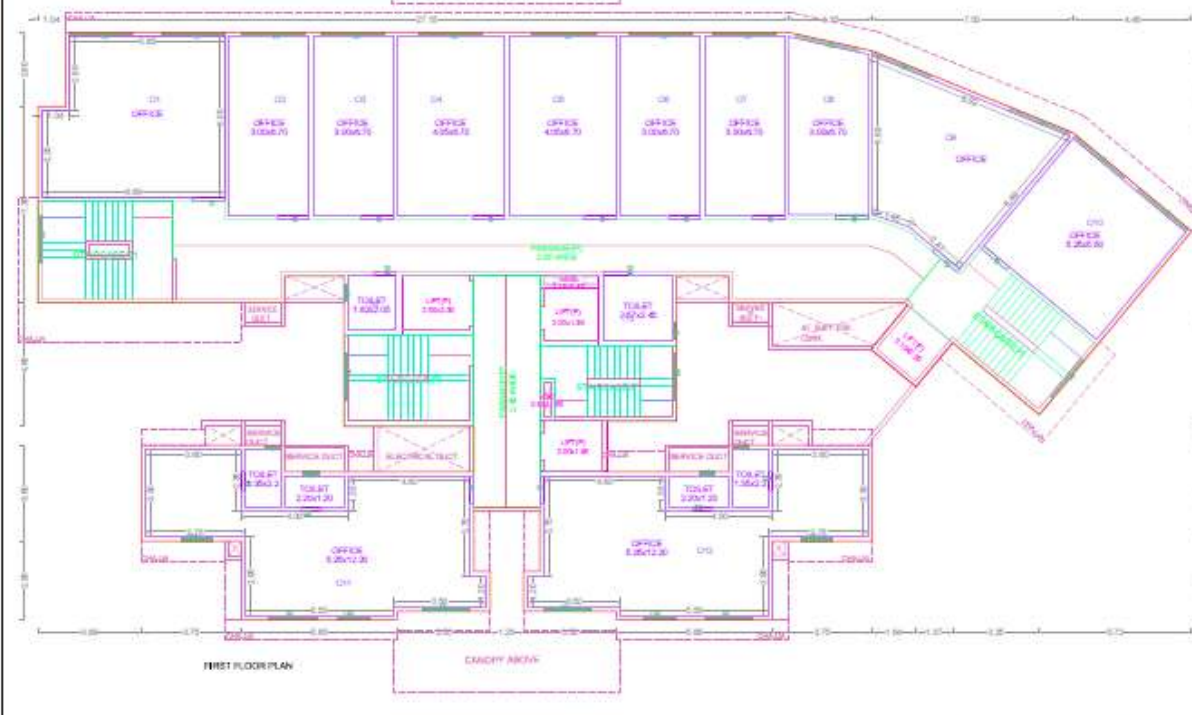


FIRST FLOOR PLAN




FIRST FLOOR PLAN



GROUND FLOOR PLAN

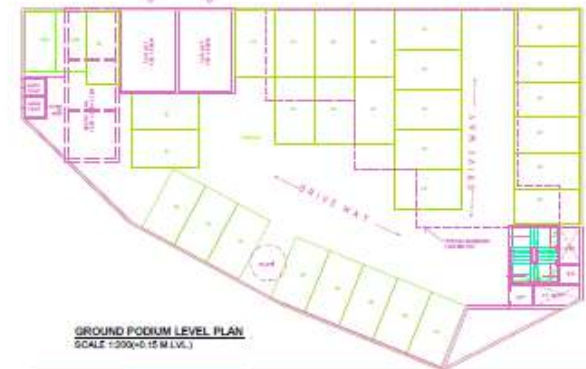

GROUND PODIUM LEVEL PLAN
SCALE 1:200 (+0.15 M LVL.)

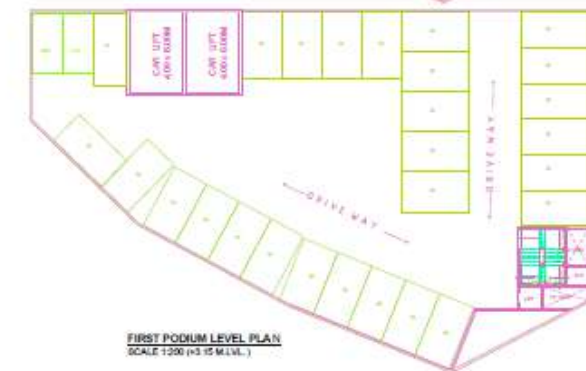



FIRST PODIUM LEVEL PLAN
SCALE 1:200 (+0.15 M LVL.)

STAMP OF APPROVAL

Signature valid

BUILDING: 1 (SATGURU)

Polygon	Area	Polygon	Area
01	800.00	01	714.00
02	800.00	02	714.00
03	800.00	03	714.00
63	800.00	63	714

  

Polymer	Area
As Block	198.23
D1	40.67
D2	2.63
D3	97.66
D4	101.12
L1	6.95
L2	6.68
L3	4.91
L4	6.73
V1	0.06
V2	1.20
P1	12.66
P2	21.20
P3	72.69
S1	21.23
S2	16.21
S3	16.91
S4	13.72
Total	291.64

BUILDING: 1 (SATGURU)



(TYPING CENTER: END FLOOR PLAN No. 1)

BUILD UP AREA CALCULATION:

BUILDING FLOOR PLAN (TYPING CENTER: END FLOOR PLAN No. 1)

NOTES:

NO.	ITEM	UNIT	QTY	UNIT PRICE	AMOUNT	REMARKS
1	FLOOR AREA	SQ. M.	100	100.00	10,000.00	
2	WALL AREA	SQ. M.	100	100.00	10,000.00	
3	CEILING AREA	SQ. M.	100	100.00	10,000.00	
4	DOOR AREA	SQ. M.	100	100.00	10,000.00	
5	WINDOW AREA	SQ. M.	100	100.00	10,000.00	
6	STAIR AREA	SQ. M.	100	100.00	10,000.00	
7	TOILET AREA	SQ. M.	100	100.00	10,000.00	
8	KITCHEN AREA	SQ. M.	100	100.00	10,000.00	
9	BED ROOM AREA	SQ. M.	100	100.00	10,000.00	
10	BATH AREA	SQ. M.	100	100.00	10,000.00	
11	PORCH AREA	SQ. M.	100	100.00	10,000.00	
12	LANDSCAPE AREA	SQ. M.	100	100.00	10,000.00	
13	ROADWAY AREA	SQ. M.	100	100.00	10,000.00	
14	WATER SUPPLY AREA	SQ. M.	100	100.00	10,000.00	
15	SEWERAGE AREA	SQ. M.	100	100.00	10,000.00	
16	ELECTRICITY AREA	SQ. M.	100	100.00	10,000.00	
17	TELEPHONE AREA	SQ. M.	100	100.00	10,000.00	
18	PAINTING AREA	SQ. M.	100	100.00	10,000.00	
19	ROOFING AREA	SQ. M.	100	100.00	10,000.00	
20	FOUNDATION AREA	SQ. M.	100	100.00	10,000.00	
21	CONCRETE AREA	SQ. M.	100	100.00	10,000.00	
22	BRICKWORK AREA	SQ. M.	100	100.00	10,000.00	
23	PLASTER AREA	SQ. M.	100	100.00	10,000.00	
24	CEMENT AREA	SQ. M.	100	100.00	10,000.00	
25	SAND AREA	SQ. M.	100	100.00	10,000.00	
26	GRAVEL AREA	SQ. M.	100	100.00	10,000.00	
27	WATER SUPPLY PIPE AREA	SQ. M.	100	100.00	10,000.00	
28	SEWERAGE PIPE AREA	SQ. M.	100	100.00	10,000.00	
29	ELECTRICITY WIRE AREA	SQ. M.	100	100.00	10,000.00	
30	TELEPHONE WIRE AREA	SQ. M.	100	100.00	10,000.00	
31	PAINTING MATERIAL AREA	SQ. M.	100	100.00	10,000.00	
32	ROOFING MATERIAL AREA	SQ. M.	100	100.00	10,000.00	
33	FOUNDATION MATERIAL AREA	SQ. M.	100	100.00	10,000.00	
34	CONCRETE MATERIAL AREA	SQ. M.	100	100.00	10,000.00	
35	BRICKWORK MATERIAL AREA	SQ. M.	100	100.00	10,000.00	
36	PLASTER MATERIAL AREA	SQ. M.	100	100.00	10,000.00	
37	CEMENT MATERIAL AREA	SQ. M.	100	100.00	10,000.00	
38	SAND MATERIAL AREA	SQ. M.	100	100.00	10,000.00	
39	GRAVEL MATERIAL AREA	SQ. M.	100	100.00	10,000.00	
40	WATER SUPPLY PIPE MATERIAL AREA	SQ. M.	100	100.00	10,000.00	
41	SEWERAGE PIPE MATERIAL AREA	SQ. M.	100	100.00	10,000.00	
42	ELECTRICITY WIRE MATERIAL AREA	SQ. M.	100	100.00	10,000.00	
43	TELEPHONE WIRE MATERIAL AREA	SQ. M.	100	100.00	10,000.00	
89	CEMENT MATERIAL AREA	SQ. M.	100	100.00	10,000.00	
90	SAND MATERIAL AREA	SQ. M.	100	100.00	10,000.00	
91	GRAVEL MATERIAL AREA	SQ. M.	100	100.00	10,000.00	
92	WATER SUPPLY PIPE MATERIAL AREA	SQ. M.	100	100.00	10,000.00	
93	SEWERAGE PIPE MATERIAL AREA	SQ. M.	100	100.00	10,000.00	
94	ELECTRICITY WIRE MATERIAL AREA	SQ. M.	100	100.00	10,000.00	
95	TELEPHONE WIRE MATERIAL AREA	SQ. M.	100	100.00	10,000.00	
96	PAINTING MATERIAL AREA	SQ. M.	100	100.00	10,000.00	
97	ROOFING MATERIAL AREA	SQ. M.	100	100.00	10,000.00	
98	FOUNDATION MATERIAL AREA	SQ. M.	100	100.00	10,000.00	
99	CONCRETE MATERIAL AREA	SQ. M.	100	100.00	10,000.00	
100	BRICKWORK MATERIAL AREA	SQ. M.	100	100.00	10,000.00	

BUILD UP AREA FOR SKEDDING FLOOR

TOTAL BUILD UP AREA

TOTAL BUILD UP AREA

PROJECT: 2014-2015-2016-2017-4483-

OWNERS NAME / DEVELOPER NAME / PCA HOLDER MINESH R GANAKAR AND S OSHAS		OWNERS 	
OWNER ADDRESS: VILLAGE KASIBADAVALI, THANEWEST			
PROJECT:			
Plot No. / S. Plot No.	CTS No. / T. No.		
Survey No. / 122G, 493	Dist. No. / VADVAL		
ARCHITECT: Prasanna Arun Kumar Thabaka		ARCHITECT 	
ARCHITECT ADDRESS: 46/14B, Phase, Nellore villadevlinelocal Society			
	SER. NO.	DRAWING SCALE	DRAWN BY
	INWARDED NO. / 0300153/1	1:100	
	KEY NO. /	DATE	25-04-2020
		SHEET	3/8


STAMP OF APPROVAL

Signature valid

BUILDING: 1 (SATGURU)




TYPICAL - 4 - 7 - 9 - 12 - 14 - 17 - 19 - 20 FLOOR PLAN

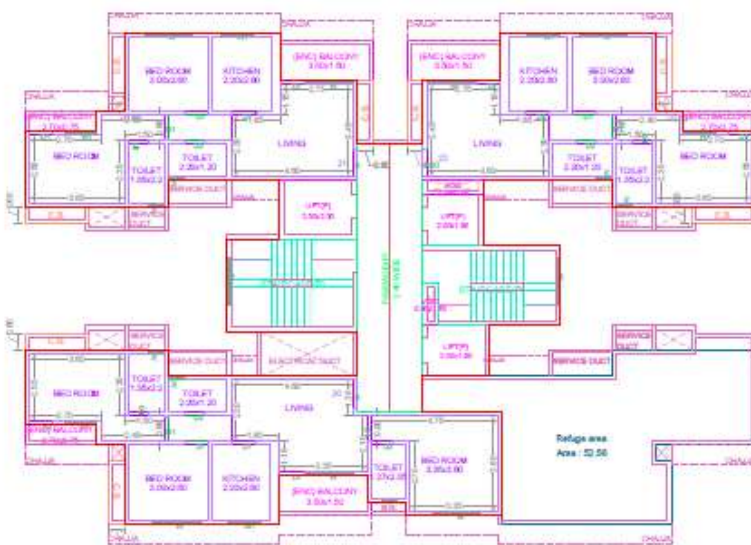

TYPICAL - 8, 13, 18 FLOOR PLAN



TWENTYFIRST FLOOR PLAN

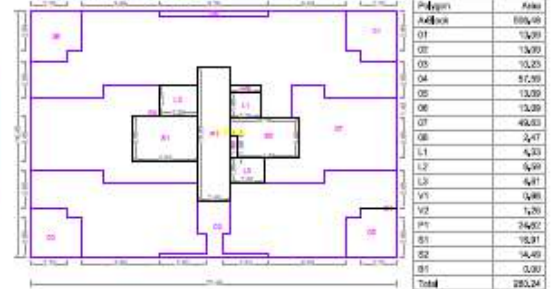

TYPICAL - 4 - 7 - 9 - 12 - 14 - 17 - 19 - 20 FLOOR PLAN



TYPICAL - 8, 13, 18 FLOOR PLAN

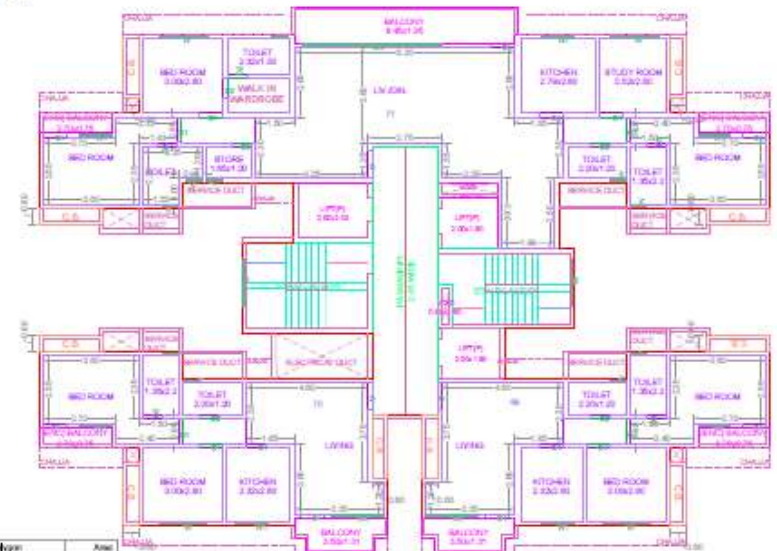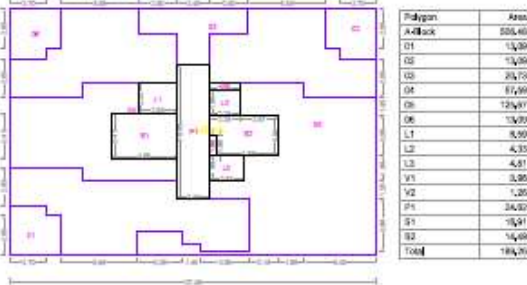


TWENTYFIRST FLOOR PLAN

FLOOR WISE FSI STATEMENT: 1 (SATGURU)

FLOORS	CONC.	RES.	IND.	SPEC.	PERM.	BALCONY	PASSAGE	STAIR	LIFT	TERRACE	UPT/MC ROOM	TENDMENT	TOTAL
GROUND FLOOR	365.27	0.00	0.00	0.00	0.00	0.00	0.00	0.00	0.00	0.00	0.00	0.00	365.27
FIRST FLOOR	114.00	0.00	0.00	0.00	0.00	0.00	0.00	0.00	0.00	0.00	0.00	0.00	114.00
SECOND FLOOR	281.44	0.00	0.00	0.00	0.00	0.00	0.00	0.00	0.00	0.00	0.00	0.00	281.44
THIRD FLOOR	281.44	0.00	0.00	0.00	0.00	0.00	0.00	0.00	0.00	0.00	0.00	0.00	281.44
FOURTH FLOOR	281.44	0.00	0.00	0.00	0.00	0.00	0.00	0.00	0.00	0.00	0.00	0.00	281.44
FIFTH FLOOR	281.44	0.00	0.00	0.00	0.00	0.00	0.00	0.00	0.00	0.00	0.00	0.00	281.44
SIXTH FLOOR	281.44	0.00	0.00	0.00	0.00	0.00	0.00	0.00	0.00	0.00	0.00	0.00	281.44
SEVENTH FLOOR	281.44	0.00	0.00	0.00	0.00	0.00	0.00	0.00	0.00	0.00	0.00	0.00	281.44
EIGHTH FLOOR	281.44	0.00	0.00	0.00	0.00	0.00	0.00	0.00	0.00	0.00	0.00	0.00	281.44
NINTH FLOOR	281.44	0.00	0.00	0.00	0.00	0.00	0.00	0.00	0.00	0.00	0.00	0.00	281.44
TENTH FLOOR	281.44	0.00	0.00	0.00	0.00	0.00	0.00	0.00	0.00	0.00	0.00	0.00	281.44
ELEVENTH FLOOR	281.44	0.00	0.00	0.00	0.00	0.00	0.00	0.00	0.00	0.00	0.00	0.00	281.44
TWELFTH FLOOR	281.44	0.00	0.00	0.00	0.00	0.00	0.00	0.00	0.00	0.00	0.00	0.00	281.44
THIRTEENTH FLOOR	281.44	0.00	0.00	0.00	0.00	0.00	0.00	0.00	0.00	0.00	0.00	0.00	281.44
FOURTEENTH FLOOR	281.44	0.00	0.00	0.00	0.00	0.00	0.00	0.00	0.00	0.00	0.00	0.00	281.44
FIFTEENTH FLOOR	281.44	0.00	0.00	0.00	0.00	0.00	0.00	0.00	0.00	0.00	0.00	0.00	281.44
SIXTEENTH FLOOR	281.44	0.00	0.00	0.00	0.00	0.00	0.00	0.00	0.00	0.00	0.00	0.00	281.44
SEVENTEENTH FLOOR	281.44	0.00	0.00	0.00	0.00	0.00	0.00	0.00	0.00	0.00	0.00	0.00	281.44
EIGHTEENTH FLOOR	281.44	0.00	0.00	0.00	0.00	0.00	0.00	0.00	0.00	0.00	0.00	0.00	281.44
NINETEENTH FLOOR	281.44	0.00	0.00	0.00	0.00	0.00	0.00	0.00	0.00	0.00	0.00	0.00	281.44
TWENTIETH FLOOR	281.44	0.00	0.00	0.00	0.00	0.00	0.00	0.00	0.00	0.00	0.00	0.00	281.44
TWENTYFIRST FLOOR	281.44	0.00	0.00	0.00	0.00	0.00	0.00	0.00	0.00	0.00	0.00	0.00	281.44
TWENTYSECOND FLOOR	281.44	0.00	0.00	0.00	0.00	0.00	0.00	0.00	0.00	0.00	0.00	0.00	281.44
THIRTYTHIRD FLOOR	281.44	0.00	0.00	0.00	0.00	0.00	0.00	0.00	0.00	0.00	0.00	0.00	281.44
TWENTYFOURTH FLOOR	281.44	0.00	0.00	0.00	0.00	0.00	0.00	0.00	0.00	0.00	0.00	0.00	281.44
TERRACE FLOOR	0.00	0.00	0.00	0.00	0.00	0.00	0.00	0.00	0.00	0.00	0.00	0.00	0.00
Total	365.27	0.00	0.00	0.00	0.00	0.00	0.00	0.00	0.00	0.00	0.00	0.00	365.27

TWENTYSECOND FLOOR PLAN

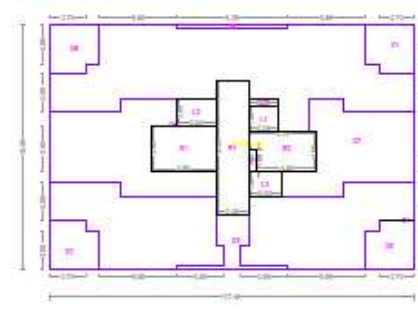

Polygon	Area
01	13.29
02	13.29
03	13.29
04	13.29
05	13.29
06	13.29
07	49.83
08	2.47
L1	4.23
L2	4.23
L3	4.21
V1	0.88
V2	1.20
P1	24.62
S1	16.91
S2	14.49
S3	0.00
Total	283.24

OWNERS NAME / DEVELOPER NAME / POA HOLDER: **MINESH R. GANTRA AND S. OTHERS**

OWNER ADDRESS: **VILLAGE KASARVAHALL, THANE(WEST)**

PROJECT: **40th Floor, 18th**

ARCHITECT: **Prashant Arunkumar Trilokkar**

ARCHITECT ADDRESS: **40th Floor, 18th**

DATE: **25-04-2020**

SCALE: **1:100**

CHECKED BY: **DR. N. S. K. S.**

DESIGNED BY: **DR. N. S. K. S.**

PROJECT NO.: **200018372**

DATE: **25-04-2020**


KEY NO.: **1**

SHEET NO.: **4/8**


STAMP OF APPROVAL

Signature valid

BUILDING: 1 (SATGURU)

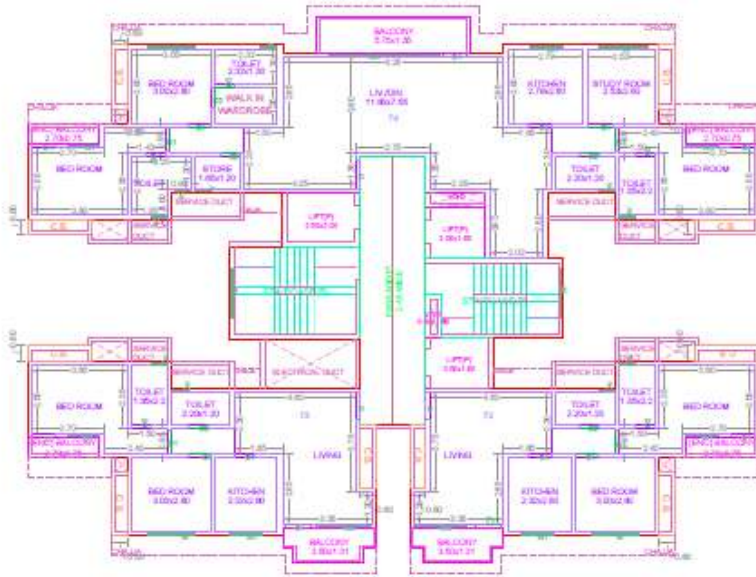


TWENTYSECOND FLOOR PLAN

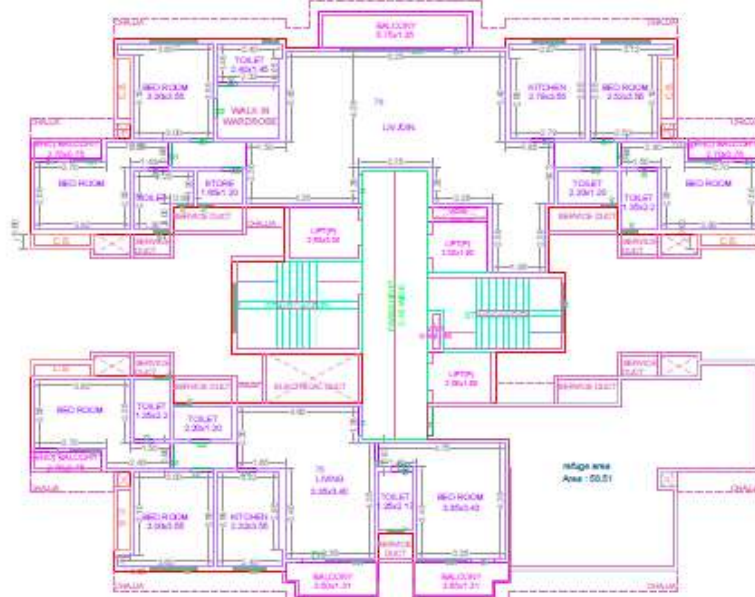


THIRTYTHIRD FLOOR PLAN

THIRTYTHIRD FLOOR PLAN

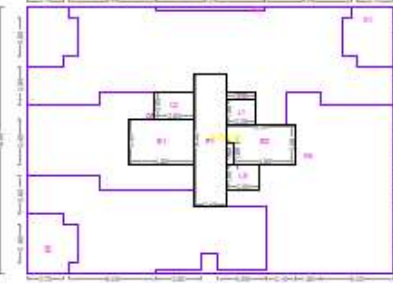


Polygon	Area
A-Block	547.68
01	15.45
02	15.45
Total	547.68


TWENTYFOURTH FLOOR PLAN

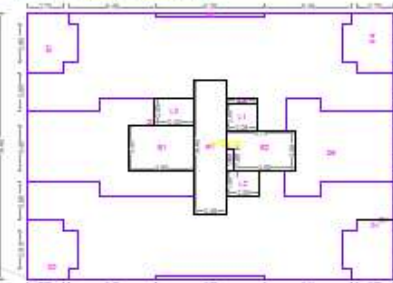

Polygon	Area
A-Block	547.68
01	15.45
02	15.45
Total	547.68

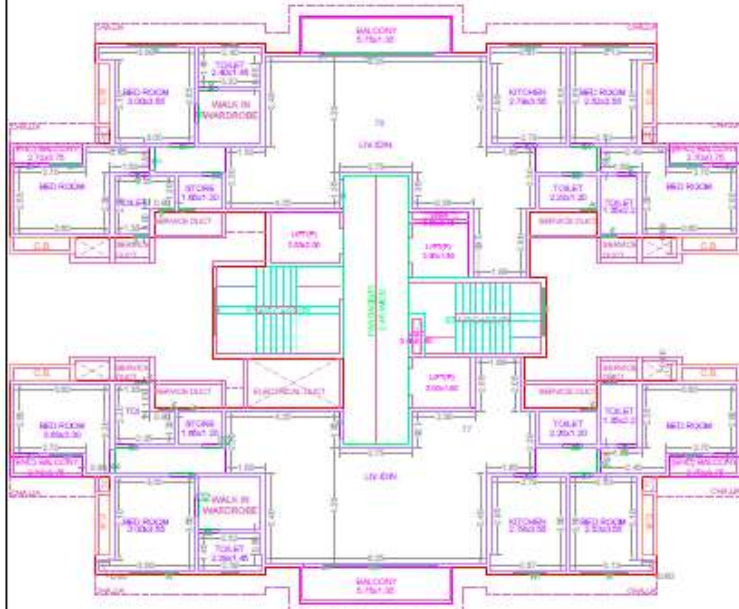

TWENTYFOURTH FLOOR PLAN

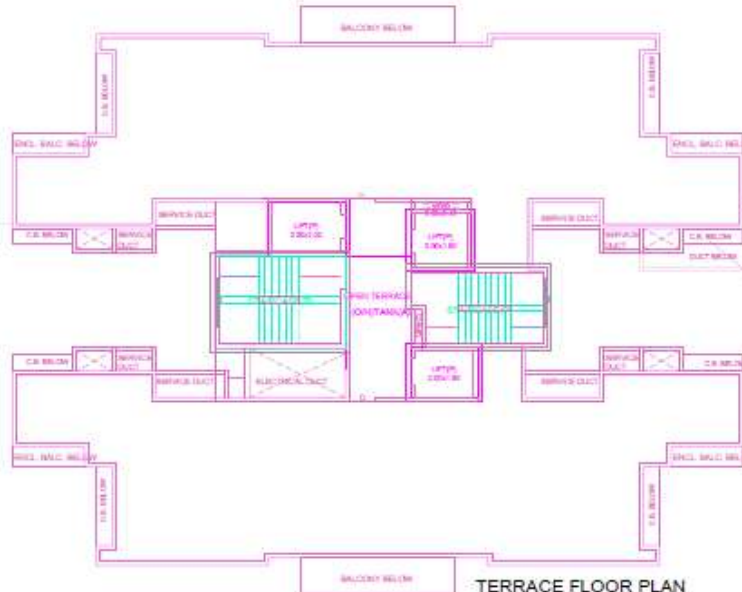

TERRACE FLOOR PLAN

OWNERS NAME / DEVELOPER NAME / POA HOLDER
WINEH R. GANATRA AND S. OTHERS

OWNER ADDRESS: **VILLAGE KASARVADWALL, THANEWEST**

PROJECT: **WINEH R. GANATRA AND S. OTHERS**

Plot No. / Sub Plot No. / Survey No. : 1222/453

CTS No. : 2940

Val No. : 1222/453

ARCHITECT: **Prashant Anand Kumar Thakkar**

ARCHITECT ADDRESS: **40/4th Floor, Nith, Vile Parle, Behind Gandhi Society**

JOB NO. / ORGNO. / SCALE : 1100

DRAWN BY: **CHIEF ARCHITECT**

DATE: **25-03-2020**

KEY NO. : **1**

SHEET NO. : **1/1**



STUDIES ON THE EFFECTS OF VIBRATION ON MAN

PSDR						
PSR ADDRESS	PSR	PSR	PSR- A Target	PSR-12 32	PSR-12 32	PSR- 32
000				00.00	0.00	00.00
PSDR-12						
1				0.00	0.00	00.00
2				7.00	0.00	00.00
3				0.40	0.00	00.00
4				0.70	0.00	00.00
TOTAL PSDR-12						00.00
SUPPORT AREA W/OUT PSR-12 TARGET PSR						

PODIUM BASEMENT PLAN
SCALE 1:100



B/U AREA CALCULATION DIAGRAM
(CLUB HOUSE- FIRST FLOOR)

[illegible]

B/U AREA CALCULATION DIAGRAM

BILDER ANORDNUNG							
BILD 1: BILDER ANORDNUNG							
Abbildung	Form	Maß	Fläche	Umfang	Bezeichnung	Bezeichnung	Bezeichnung
Abbildung	Form	Maß	Fläche	Umfang	Bezeichnung	Bezeichnung	Bezeichnung
1		a	a	a	a	a	a
2		a	b	a	b	a	b
3		r	r	r	r	r	r
4		r	r	r	r	r	r
GROUND FLOOR PLAN



- * ALL CANNIBLE TOTAL BUJ AREA ON GROUND OF CLUB HOUSE: 123.21 ACRES
- * CLUB HOUSE PROPOSED IN R. 3
- * TOTAL R. 3 PROVIDED = 123.21 ACRES
- * ALL CANNIBLE TOTAL BUJ AREA OF CLUB HOUSE: 123.21 ACRES
- * 10% OF TOTAL R. 3 = 12.321 ACRES
- * 10% OF TOTAL R. 3 = 12.321 ACRES
- * BUJ AREA OF CLUB HOUSE ON GROUND FLOOR: 123.21 ACRES
- * ALL CANNIBLE TOTAL BUJ AREA ON FIRST FLOOR: 123.21 ACRES
- * ALL CANNIBLE TOTAL BUJ AREA ON FIRST FLOOR: 123.21 ACRES
- * BUJ AREA OF CLUB HOUSE ON FIRST FLOOR: 60.89 ACRES
- * TOTAL BUJ AREA OF CLUB HOUSE = 184.10 ACRES

STAMP OF APPROVAL

Signature valid

BUILDING: 1 (SATGURU)

OWNERS NAME / DEVELOPER NAME / POA HOLDER	Signature
WINESH R GANATRA AND 5 OTHERS	OWNERS
OWNER ADDRESS: VILLAGE KASARVADWALL THANE(WEST)	DATE

PROJECT	
Plot No. / R Plot No.	CTS No. Taka No.
Survey No. : 522/450	Gut No. : Village : VADAKK

ARCHITECT NAME: **Preshant Anuragkar Thakkar**
ARCHITECT ADDRESS: **4014th Floor, Nitin
vlla, Behind Gurukul Society**

	JOB NO.	DRS/NO.	SCALE	DRAWN BY	CHECKED BY
			1:100		
	INWARD NO.	G06015273		DATE	20-03-2020
	KEY NO.			SHEET NO.	1/1