




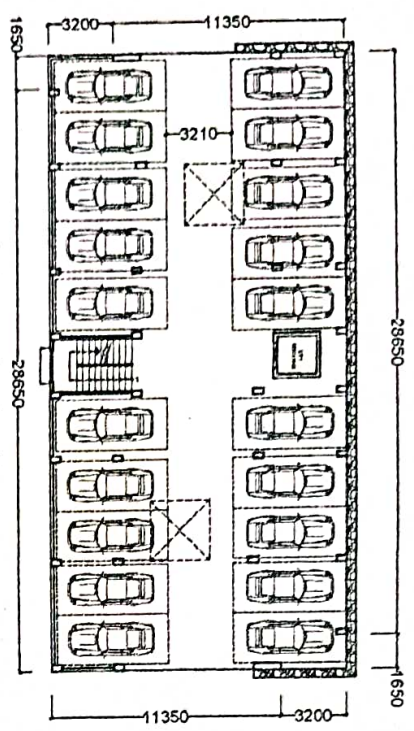

GROUND FLOOR PLAN

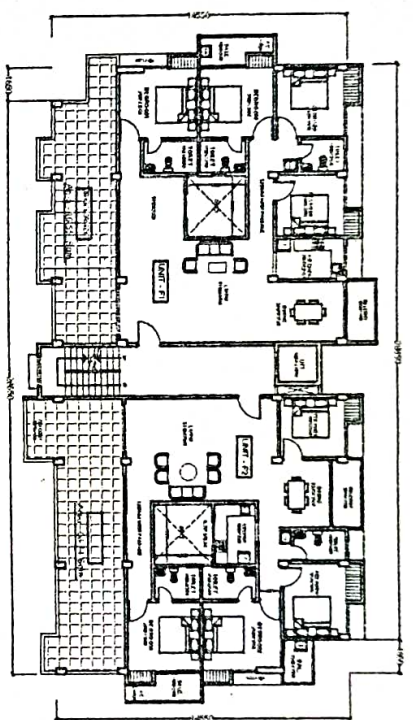

FLOOR PLAN - FOURTH

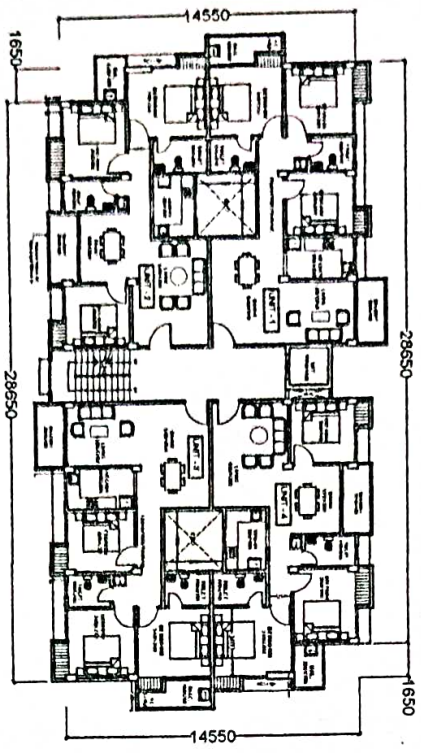

TYPICAL FLOOR PLAN - FIRST TO THIRD

SL. NO.	UNIT NAME	CARPET AREA (SQ.M)	BALCONY AREA (SQ.M)	EXTERNAL WALL AREA (SQ.M)	BUILT-UP AREA (SQ.M)	Subu (SQ.M)
1.	1	90.51 SQ.M	8.65 SQ.M	6.87 SQ.M	106.03 SQ.M	127.60 SQ.M
2.	2	88.80 SQ.M	8.71 SQ.M	6.47 SQ.M	103.98 SQ.M	124.80 SQ.M
3.	3	91.02 SQ.M	8.55 SQ.M	6.82 SQ.M	106.38 SQ.M	127.70 SQ.M
4.	4	88.69 SQ.M	8.71 SQ.M	6.52 SQ.M	103.96 SQ.M	124.80 SQ.M
GRAND TOTAL					420.35 SQ.M	

REERA AREA STATEMENT : TYPICAL FLOOR FIRST TO THIRD PLAN

SL. NO.	UNIT NAME	CARPET AREA (SQ.M)	BALCONY AREA (SQ.M)	EXTERNAL WALL AREA (SQ.M)	BUILT-UP AREA (SQ.M)	TERRACE (SQ.M)	Subu (SQ.M)	Subu (SQ.M)
1.	F1	144.86 SQ.M	8.65 SQ.M	8.34 SQ.M	161.85 SQ.M	46.55 SQ.M	194.20 SQ.M	55.90 SQ.M
2.	F2	133.87 SQ.M	12.31 SQ.M	8.45 SQ.M	154.63 SQ.M	53.71 SQ.M	185.60 SQ.M	64.50 SQ.M
GRAND TOTAL					316.48 SQ.M			

REERA AREA STATEMENT : FOURTH FLOOR PLAN


GPL / 48 / 6811 / 3092011 / 66 / 64	
CLIENT : M/S KAIZEN CONSTRUCTIONS 88 SUBANSARI APARTMENT, GOVT. PRESS ROAD AT BAMBURHADAN, CHIVANAHATI - 781021	
BUILDINGS : PROPOSED MULTI-STORIED RESIDENTIAL BLDG.	
DRAWING : REERA STATEMENT (BLOCK-2) FRONT BLOCK	
ARCHITECT : RITICK HAZARIVA DESIGN ASSOCIATES 28, DIBRANG ARCADE G.N.B. ROAD, CHANDIMARI, CHIVANAHATI-781003	
CONSULTANT : CADMETRIC CONSULTING 8TH FLOOR, DIVYANGI PLAZA, G.S. ROAD, DISPUR GUWAHATI-781008	
SCALE : 1:100	DATE : 10/01/2018

KAIZEN MAGNUM CONSTRUCTIONS JV

KAIZEN MAGNUM CONSTRUCTIONS JV

Partner

Partner

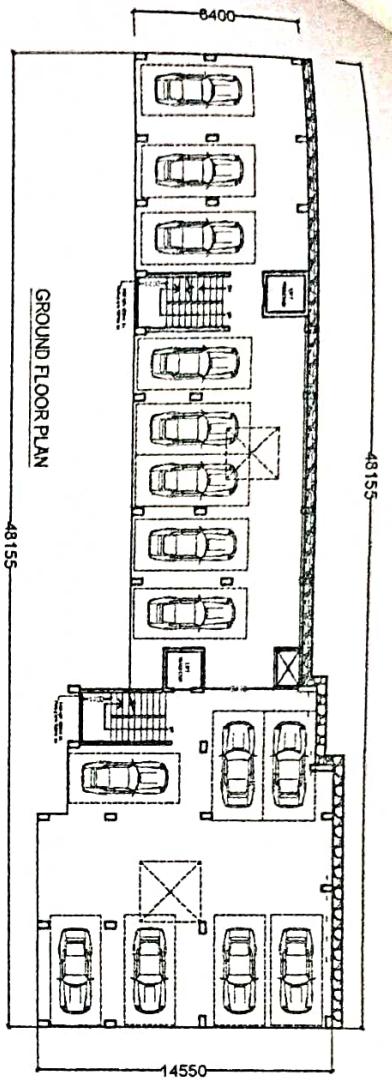


GROUND FLOOR PLAN

REBA AREA STATEMENT: FIRST FLOOR PLAN (BLOCK-1)


SL. NO.	UNIT NAME	CARPET AREA (SQ.M)	BALCONY AREA (SQ.M)	EXTERNAL WALL AREA (SQ.M)	BUILT-UP AREA (SQ.M)	Subj (SQ.M)
1.	F1	89.24 SQ.M	9.03 SQ.M	6.54 SQ.M	104.81 SQ.M	125.80 SQ.M
2.	F3	92.00 SQ.M	11.18 SQ.M	6.58 SQ.M	109.76 SQ.M	131.70 SQ.M
3.	F4	92.78 SQ.M	9.51 SQ.M	7.40 SQ.M	109.69 SQ.M	131.60 SQ.M
GRAND TOTAL					324.26 SQ.M	

REBA AREA STATEMENT: TYPICAL FLOOR PLAN SECOND TO EIGHT

SL. NO.	UNIT NAME	CARPET AREA (SQ.M)	BALCONY AREA (SQ.M)	EXTERNAL WALL AREA (SQ.M)	BUILT-UP AREA (SQ.M)	Subj (SQ.M)
1.	1	89.24 SQ.M	9.03 SQ.M	6.54 SQ.M	104.81 SQ.M	125.80 SQ.M
2.	2	89.52 SQ.M	10.57 SQ.M	8.71 SQ.M	108.80 SQ.M	130.60 SQ.M
3.	3	92.00 SQ.M	11.18 SQ.M	6.58 SQ.M	109.77 SQ.M	131.70 SQ.M
4.	4	92.78 SQ.M	9.51 SQ.M	7.40 SQ.M	109.69 SQ.M	131.60 SQ.M
GRAND TOTAL					433.07 SQ.M	

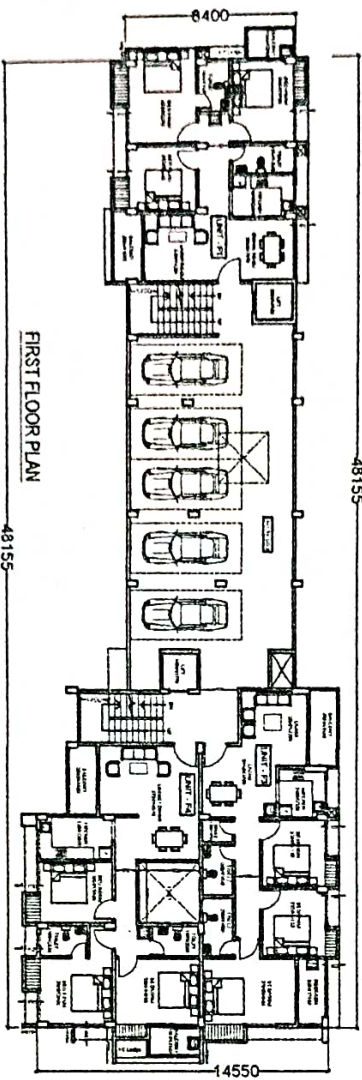

FIRST FLOOR PLAN

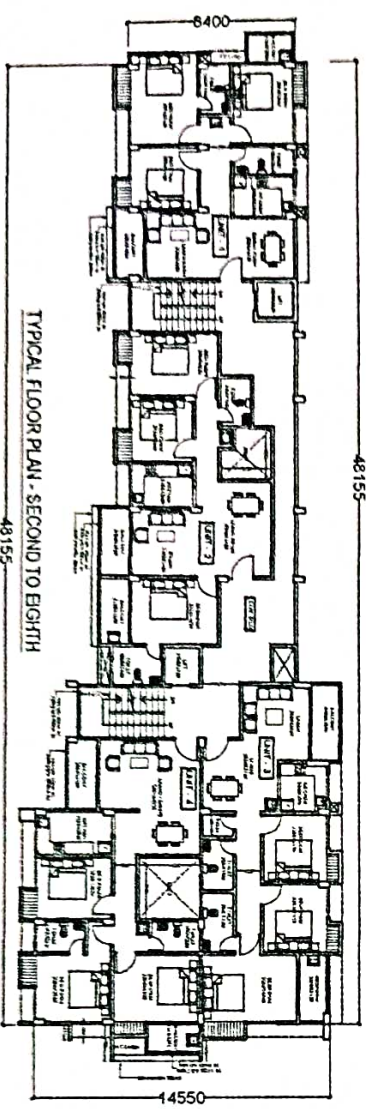

TYPICAL FLOOR PLAN - SECOND TO EIGHTH

GPL / 48 / 661 / 3032011 / 66 / 64

CLIENT: M/S. KAIZEN CONSTRUCTIONS
88 SUBANSARI APARTMENT, GOVT. PRESS ROAD
AT BAKURADAN, GUWAHATI - 781021

BUILDING: PROPOSED MULT-STORIED RESIDENTIAL BLDG.

DRAWING: REBA STATEMENT (BLOCK-1)
REAR BLOCK

ARCHITECT: RITICK HAZARKA DESIGN ASSOCIATES
2B, DRANG ARCADE, G.N.B. ROAD,
CHANDMAR, GUWAHATI-781003

CONSULTANT: CADMETRIC CONSULTING
6TH FLOOR, DIVINE PLAZA, G.S. ROAD, DISPUR,
GUWAHATI-781006

SCALE	DWG. NO.	DATE
1:1	48/661	2011/06/14

Robert Bora
W. B. Bora

2011/06/14