



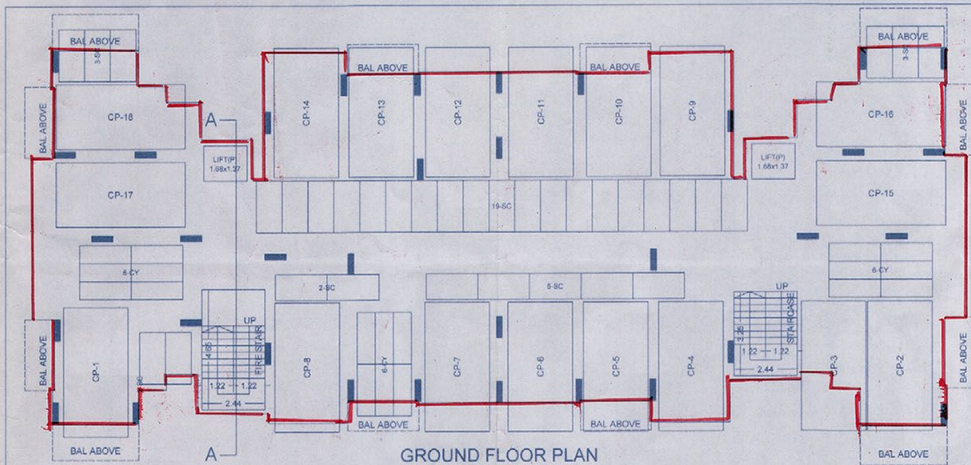


GROUND FLOOR PLAN

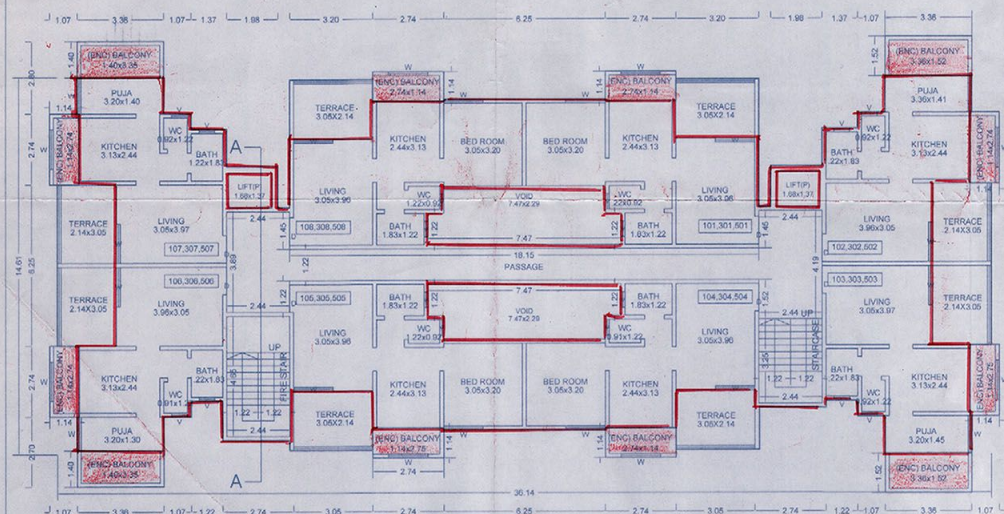

TYPICAL - 1,3,5 FLOOR PLAN

| CARPET DETAILS | FLOOR NAME            | CARPET NAME | CARPET AREA | ENC BAL AREA | TERRACE AREA | OPEN BAL AREA |
|----------------|-----------------------|-------------|-------------|--------------|--------------|---------------|
| B (BLDG)       | TYPICAL - 1,3,5 FLOOR | 100.300.500 | 34.88       | 3.14         | 0.00         | 0.00          |
|                |                       | 102.302.502 | 29.85       | 8.24         | 0.00         | 0.00          |
|                |                       | 103.303.503 | 29.77       | 8.24         | 0.00         | 0.00          |
|                |                       | 104.304.504 | 34.88       | 3.14         | 0.00         | 0.00          |
|                |                       | 105.305.505 | 34.88       | 3.14         | 0.00         | 0.00          |
|                |                       | 106.306.506 | 29.28       | 7.84         | 0.00         | 0.00          |
|                |                       | 107.307.507 | 29.81       | 7.84         | 0.00         | 0.00          |
|                |                       | 108.308.508 | 34.88       | 3.14         | 0.00         | 0.00          |
|                | TYPICAL - 2,4 FLOOR   | 201.401     | 34.88       | 3.14         | 0.00         | 0.00          |
|                |                       | 202.402     | 29.82       | 8.24         | 0.00         | 0.00          |
|                |                       | 203.403     | 29.76       | 8.24         | 0.00         | 0.00          |
|                |                       | 204.404     | 34.88       | 3.14         | 0.00         | 0.00          |
|                |                       | 205.405     | 35.12       | 3.14         | 0.00         | 0.00          |
|                |                       | 206.406     | 29.22       | 7.84         | 0.00         | 0.00          |
|                |                       | 207.407     | 29.59       | 7.84         | 0.00         | 0.00          |
|                |                       | 208.408     | 34.88       | 3.14         | 0.00         | 0.00          |
|                | SIXTH FLOOR PLAN      | 601         | 32.30       | 3.20         | 0.00         | 0.00          |
|                |                       | 602         | 27.03       | 3.06         | 0.00         | 0.00          |
|                |                       | 603         | 27.17       | 11.29        | 0.00         | 0.00          |
|                |                       | 604         | 32.30       | 3.06         | 0.00         | 0.00          |
|                |                       | 605         | 34.88       | 0.00         | 0.00         | 0.00          |
|                |                       | 606         | 26.83       | 4.80         | 0.00         | 0.00          |
|                |                       | 607         | 28.97       | 10.85        | 0.00         | 0.00          |
|                |                       | 608         | 32.30       | 3.20         | 0.00         | 0.00          |

TYPICAL - 1,3,5 FLOOR PLAN

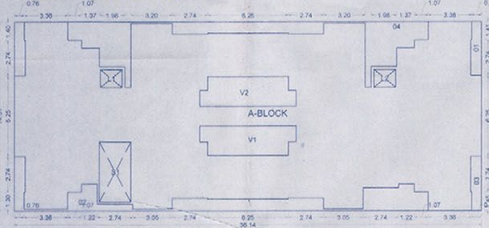

| POLYGON | SIZE          | AREA   |
|---------|---------------|--------|
| A-BLOCK | 14.81 X 36.14 | 537.91 |
| 01      | 0.84 X 4.16   | 3.38   |
| 02      | ---           | 30.58  |
| 03      | 0.84 X 4.20   | 3.51   |
| 04      | ---           | 41.83  |
| L1      | 1.37 X 1.68   | 2.30   |
| L2      | 1.37 X 1.68   | 2.30   |
| S1      | 2.44 X 4.55   | 11.36  |
| V1      | ---           | 15.79  |
| V2      | ---           | 15.79  |
| TOTAL   | ---           | 401.17 |

FLOOR WISE FSI STATEMENT: B (BLDG)

| FLOORS       | COMM. | RES.    | IND. | SPEC. | PERM.  | PROP.  | EXCESS | PASSAGE | NORMAL STAIR/FIRE STAIR | LIFT  | TERRACE | LIFT M/C ROOM | TEN. | TOTAL FSI AREA |
|--------------|-------|---------|------|-------|--------|--------|--------|---------|-------------------------|-------|---------|---------------|------|----------------|
| GROUND FLOOR | 0.00  | 0.00    | 0.00 | 0.00  | 0.00   | 0.00   | 0.00   | 0.00    | 0.00                    | 0.00  | 0.00    | 0.00          | 0.00 | 0.00           |
| FIRST FLOOR  | 0.00  | 401.17  | 0.00 | 0.00  | 60.19  | 44.72  | 0.00   | 0.00    | 0.00                    | 11.36 | 4.60    | 0.00          | 0.00 | 401.17         |
| SECOND FLOOR | 0.00  | 360.24  | 0.00 | 0.00  | 54.04  | 44.72  | 0.00   | 0.00    | 0.00                    | 11.36 | 0.00    | 0.00          | 0.00 | 360.24         |
| THIRD FLOOR  | 0.00  | 401.17  | 0.00 | 0.00  | 60.19  | 44.72  | 0.00   | 0.00    | 0.00                    | 11.36 | 0.00    | 0.00          | 0.00 | 401.17         |
| FOURTH FLOOR | 0.00  | 360.24  | 0.00 | 0.00  | 54.04  | 44.72  | 0.00   | 0.00    | 0.00                    | 11.36 | 0.00    | 0.00          | 0.00 | 360.24         |
| FIFTH FLOOR  | 0.00  | 401.17  | 0.00 | 0.00  | 60.19  | 44.72  | 0.00   | 0.00    | 0.00                    | 11.36 | 0.00    | 0.00          | 0.00 | 401.17         |
| SIXTH FLOOR  | 0.00  | 360.24  | 0.00 | 0.00  | 54.04  | 44.72  | 0.00   | 0.00    | 0.00                    | 11.36 | 0.00    | 0.00          | 0.00 | 360.24         |
| TOTAL        | 0.00  | 2282.31 | 0.00 | 0.00  | 342.37 | 294.62 | 0.00   | 0.00    | 0.00                    | 68.10 | 4.60    | 0.00          | 0.00 | 2282.31        |



ELEVATION


STAMP OF APPROVAL

3/4

APPROVED SUBJECT TO CONDITION  
APPROVED UNDER COMMENCEMENT  
CERTIFICATE NO. 101/11/2016  
BUILDING PERMIT DEPT.  
ZONE- 1 P.M.C.



BUILDING: B (BLDG)

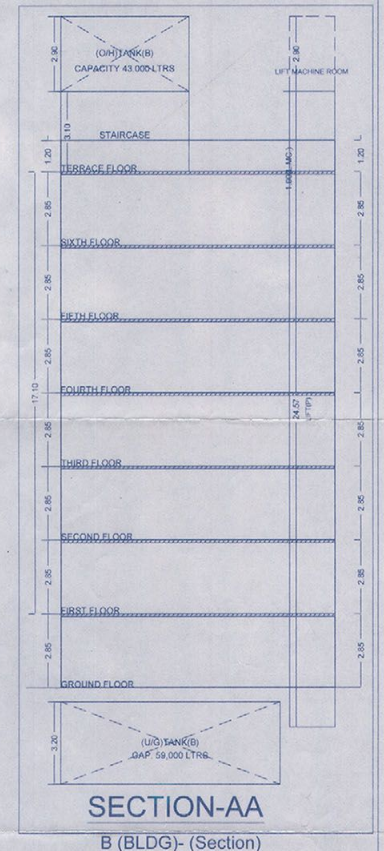

SECTION-AA

B (BLDG)- (Section)

|                                                          |                                 |                       |                     |
|----------------------------------------------------------|---------------------------------|-----------------------|---------------------|
| OWNER'S NAME:<br>KOHINOOR PROPERTIES CHIKHALE            |                                 | OWNER'S SIGN:<br>     |                     |
| PROJECT: Building Proposal                               |                                 |                       |                     |
| SURVEY NO.: 42.8                                         | CTE NO.                         | ARCHITECT'S SIGN:<br> |                     |
| THESE NO. 3A                                             | SOC. NAME: PETH                 | HADAPEAR-EXT          |                     |
| FINAL PLOT NO.:                                          | ARCHITECT: VILAS SURESH TARWADI |                       |                     |
| S.NO. 38 D, SECOND GROUND, FLAT NO. 101, NEAR MEERA SOCI |                                 |                       |                     |
| CITY: GULBARGA                                           |                                 |                       |                     |
| JOB NO.                                                  | DRG. NO.                        | SCALE: 1:100          | DRAWN BY: CHAKKEDBY |
| INWARD NO.                                               | ADCR/1636/16                    | DATE: 08-11-2016      |                     |
| KEY NO.                                                  | 11%EA6A6EA6A6                   | SHEET NO. 3/4         |                     |