

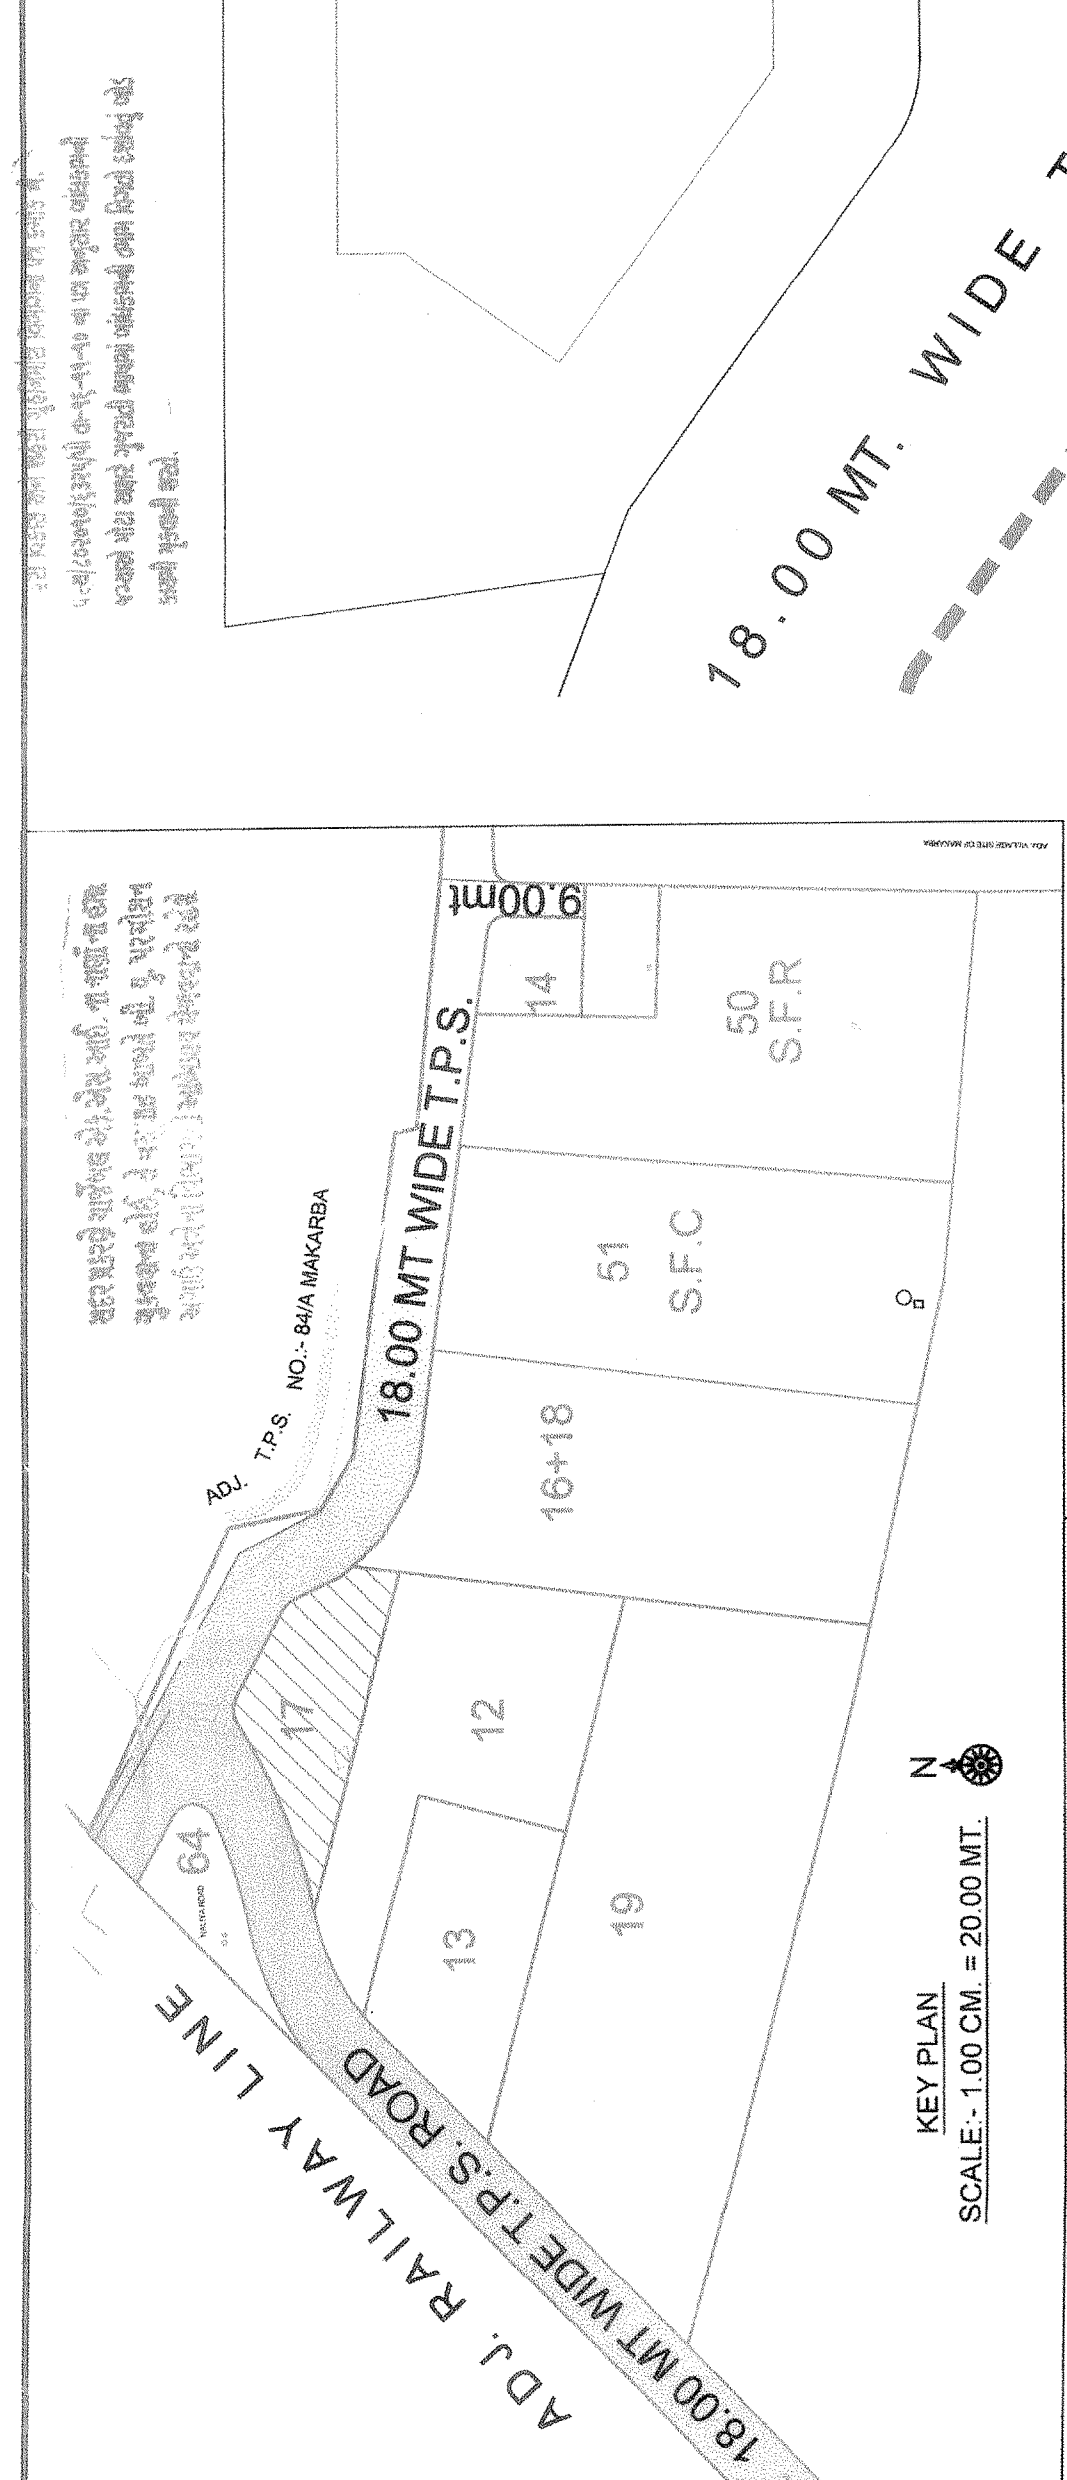


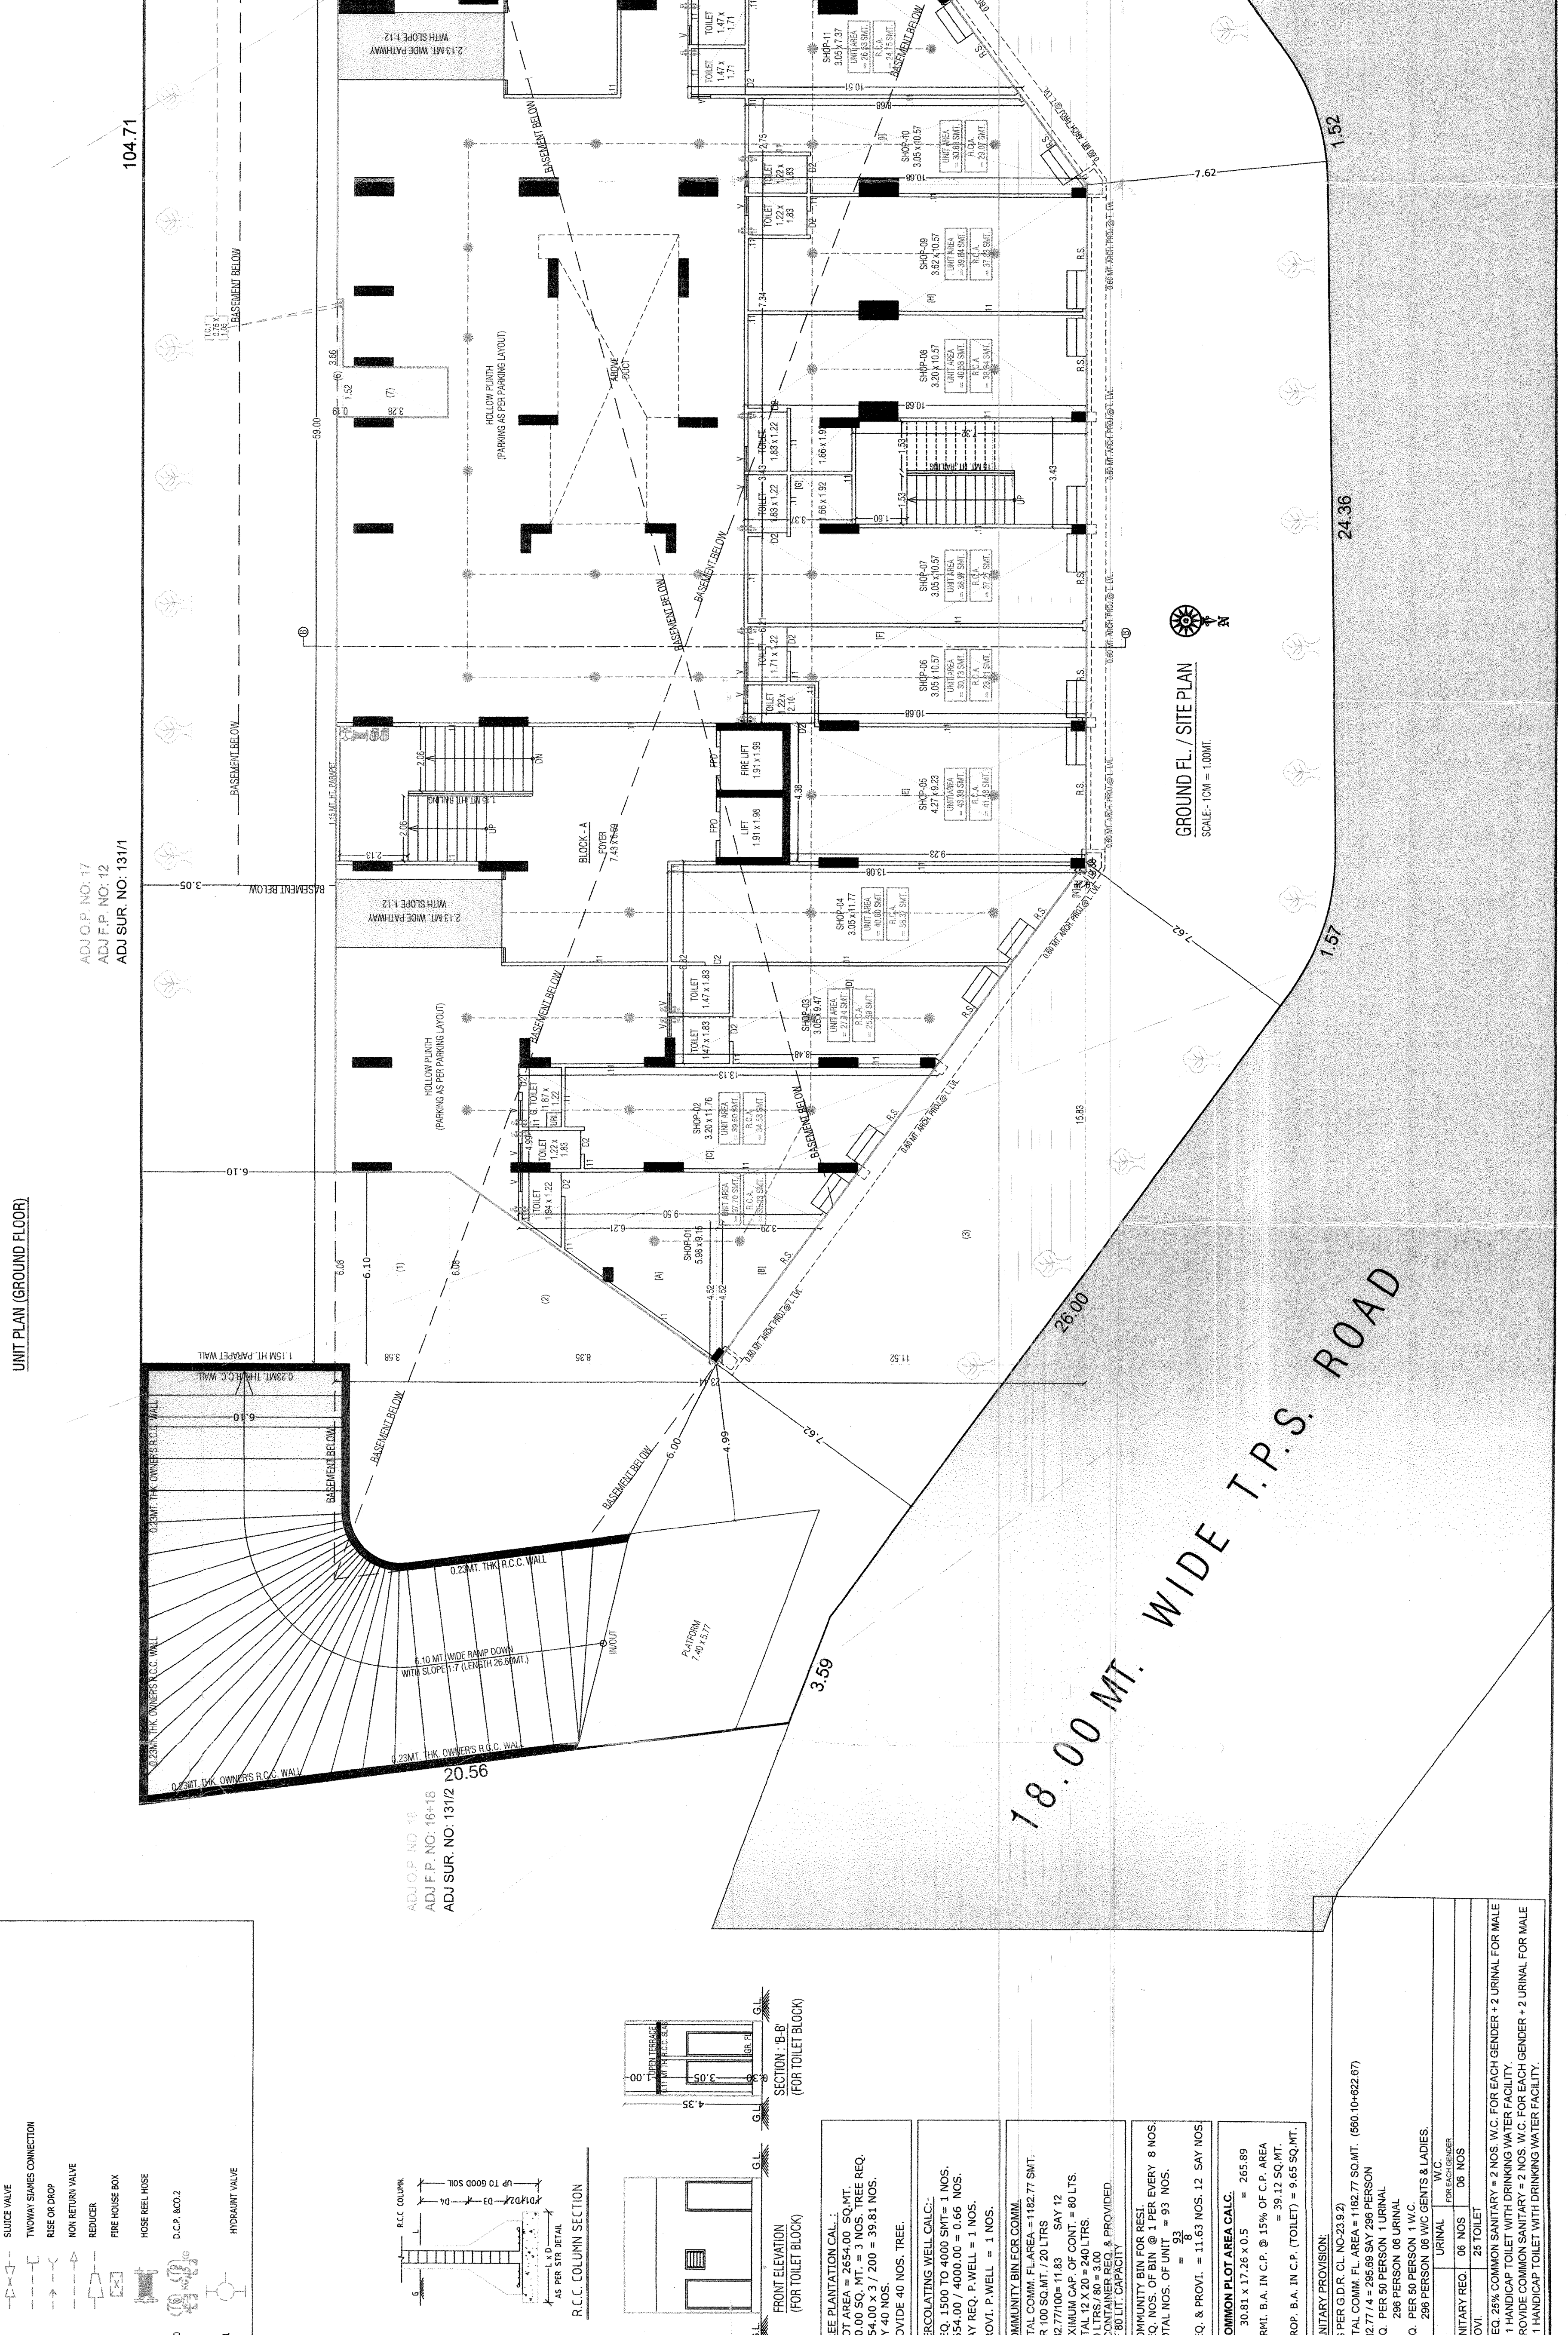

THE PROPOSED SITE PLAN IS SUBMITTED FOR THE PURPOSE OF OBTAINING A BUILDING PERMIT FOR THE CONSTRUCTION OF A BUILDING ON THE SITE. THE SITE IS BOUNDARY BY THE 18.00 MT. WIDE T.P.S. ROAD TO THE SOUTH AND THE ADJ. RAILWAY LINE TO THE NORTH. THE SITE IS DIVIDED INTO THREE SECTIONS: 12, 13, AND 14. SECTION 12 IS THE LARGEST AND CONTAINS THE MAIN BUILDING. SECTION 13 IS A SMALLER SECTION TO THE WEST. SECTION 14 IS A SMALL SECTION TO THE EAST. THE SITE IS BOUNDARY BY THE 18.00 MT. WIDE T.P.S. ROAD TO THE SOUTH AND THE ADJ. RAILWAY LINE TO THE NORTH. THE SITE IS DIVIDED INTO THREE SECTIONS: 12, 13, AND 14. SECTION 12 IS THE LARGEST AND CONTAINS THE MAIN BUILDING. SECTION 13 IS A SMALLER SECTION TO THE WEST. SECTION 14 IS A SMALL SECTION TO THE EAST.

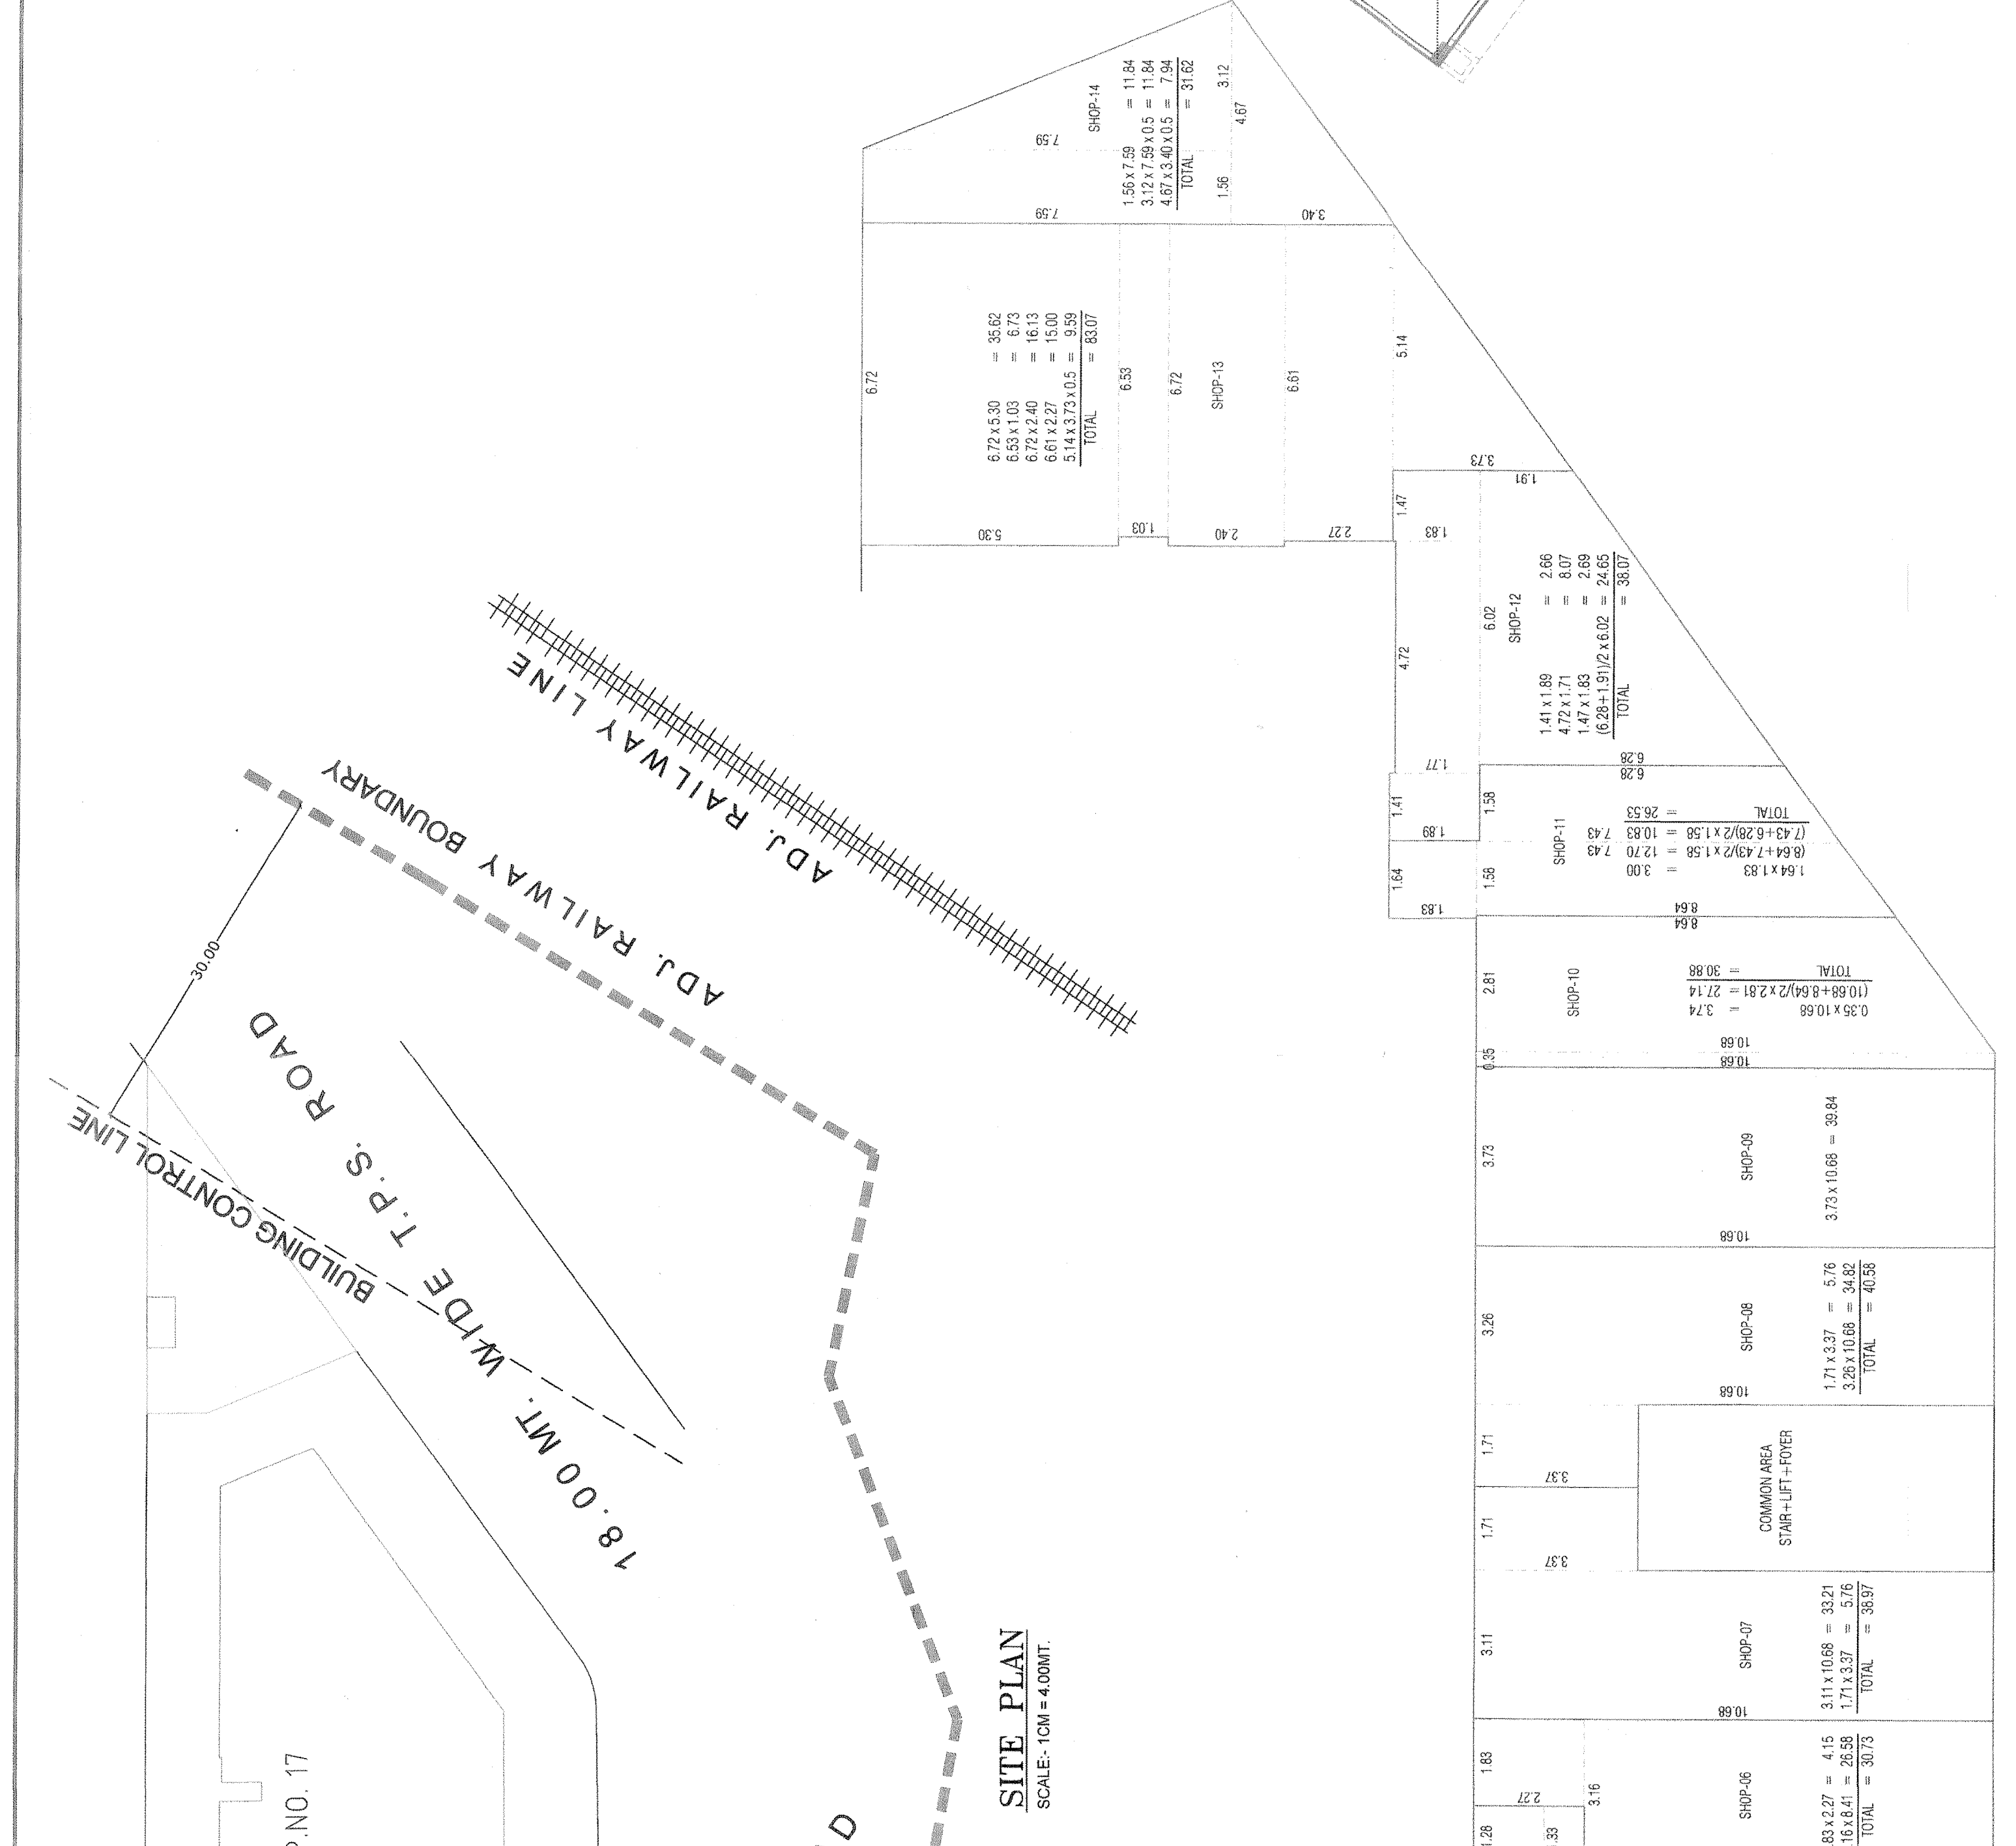

REVISION NO.	REVISION	DATE	BY	CHKD.	APPD.
1	REVISED PLAN SHOWING PROPOSED REVISIONS	10/10/2023	10/10/2023	10/10/2023	10/10/2023
2	REVISED PLAN SHOWING PROPOSED REVISIONS	10/10/2023	10/10/2023	10/10/2023	10/10/2023
REVISED PLAN SHOWING PROP. RES. + COMM. (MIXED) BLDG.
ON P.P. NO. 17, SUR NO. 131/1, OF NO. 17,
PRELIMINARY T.P.S. NOTIFICATION, MOORE, MAKARA,
TALUKA, DIST. MANGALURU

1ST & 2ND FLOOR PLAN
SCALE: 1:100 (UP TO 1000 SQ. FT.)

RESIDENTIAL - COMMERCIAL
UNIT

UNIT	NO.	AREA (SQ. FT.)	AREA (SQ. M.)	AREA (SQ. FT.)	AREA (SQ. M.)
1	101	101.00	9.30	101.00	9.30
2	102	102.00	9.30	102.00	9.30
3	103	103.00	9.30	103.00	9.30
4	104	104.00	9.30	104.00	9.30
5	105	105.00	9.30	105.00	9.30
6	106	106.00	9.30	106.00	9.30
7	107	107.00	9.30	107.00	9.30
8	108	108.00	9.30	108.00	9.30
9	109	109.00	9.30	109.00	9.30
10	110	110.00	9.30	110.00	9.30

UNIT	NO.	AREA (SQ. FT.)	AREA (SQ. M.)	AREA (SQ. FT.)	AREA (SQ. M.)
11	111	111.00	9.30	111.00	9.30
12	112	112.00	9.30	112.00	9.30
13	113	113.00	9.30	113.00	9.30
14	114	114.00	9.30	114.00	9.30
15	115	115.00	9.30	115.00	9.30
16	116	116.00	9.30	116.00	9.30
17	117	117.00	9.30	117.00	9.30
18	118	118.00	9.30	118.00	9.30
19	119	119.00	9.30	119.00	9.30
20	120	120.00	9.30	120.00	9.30

UNIT	NO.	AREA (SQ. FT.)	AREA (SQ. M.)	AREA (SQ. FT.)	AREA (SQ. M.)
21	121	121.00	9.30	121.00	9.30
22	122	122.00	9.30	122.00	9.30
23	123	123.00	9.30	123.00	9.30
24	124	124.00	9.30	124.00	9.30
25	125	125.00	9.30	125.00	9.30
26	126	126.00	9.30	126.00	9.30
27	127	127.00	9.30	127.00	9.30
28	128	128.00	9.30	128.00	9.30
29	129	129.00	9.30	129.00	9.30
30	130	130.00	9.30	130.00	9.30

UNIT	NO.	AREA (SQ. FT.)	AREA (SQ. M.)	AREA (SQ. FT.)	AREA (SQ. M.)
31	131	131.00	9.30	131.00	9.30
32	132	132.00	9.30	132.00	9.30
33	133	133.00	9.30	133.00	9.30
34	134	134.00	9.30	134.00	9.30
35	135	135.00	9.30	135.00	9.30
36	136	136.00	9.30	136.00	9.30
37	137	137.00	9.30	137.00	9.30
38	138	138.00	9.30	138.00	9.30
39	139	139.00	9.30	139.00	9.30
40	140	140.00	9.30	140.00	9.30

UNIT	NO.	AREA (SQ. FT.)	AREA (SQ. M.)	AREA (SQ. FT.)	AREA (SQ. M.)
41	141	141.00	9.30	141.00	9.30
42	142	142.00	9.30	142.00	9.30
43	143	143.00	9.30	143.00	9.30
44	144	144.00	9.30	144.00	9.30
45	145	145.00	9.30	145.00	9.30
46	146	146.00	9.30	146.00	9.30
47	147	147.00	9.30	147.00	9.30
48	148	148.00	9.30	148.00	9.30
49	149	149.00	9.30	149.00	9.30
50	150	150.00	9.30	150.00	9.30

UNIT	NO.	AREA (SQ. FT.)	AREA (SQ. M.)	AREA (SQ. FT.)	AREA (SQ. M.)
51	151	151.00	9.30	151.00	9.30
52	152	152.00	9.30	152.00	9.30
53	153	153.00	9.30	153.00	9.30
54	154	154.00	9.30	154.00	9.30
55	155	155.00	9.30	155.00	9.30
56	156	156.00	9.30	156.00	9.30
57	157	157.00	9.30	157.00	9.30
58	158	158.00	9.30	158.00	9.30
59	159	159.00	9.30	159.00	9.30
60	160	160.00	9.30	160.00	9.30

UNIT	NO.	AREA (SQ. FT.)	AREA (SQ. M.)	AREA (SQ. FT.)	AREA (SQ. M.)
61	161	161.00	9.30	161.00	9.30
62	162	162.00	9.30	162.00	9.30
63	163	163.00	9.30	163.00	9.30
64	164	164.00	9.30	164.00	9.30
65	165	165.00	9.30	165.00	9.30
66	166	166.00	9.30	166.00	9.30
67	167	167.00	9.30	167.00	9.30
68	168	168.00	9.30	168.00	9.30
69	169	169.00	9.30	169.00	9.30
70	170	170.00	9.30	170.00	9.30

UNIT	NO.	AREA (SQ. FT.)	AREA (SQ. M.)	AREA (SQ. FT.)	AREA (SQ. M.)
71	171	171.00	9.30	171.00	9.30
72	172	172.00	9.30	172.00	9.30
73	173	173.00	9.30	173.00	9.30
74	174	174.00	9.30	174.00	9.30
75	175	175.00	9.30	175.00	9.30
76	176	176.00	9.30	176.00	9.30
77	177	177.00	9.30	177.00	9.30
78	178	178.00	9.30	178.00	9.30
79	179	179.00	9.30	179.00	9.30
80	180	180.00	9.30	180.00	9.30

UNIT	NO.	AREA (SQ. FT.)	AREA (SQ. M.)	AREA (SQ. FT.)	AREA (SQ. M.)
81	181	181.00	9.30	181.00	9.30
82	182	182.00	9.30	182.00	9.30
83	183	183.00	9.30	183.00	9.30
84	184	184.00	9.30	184.00	9.30
85	185	185.00	9.30	185.00	9.30
86	186	186.00	9.30	186.00	9.30
87	187	187.00	9.30	187.00	9.30
88	188	188.00	9.30	188.00	9.30
89	189	189.00	9.30	189.00	9.30
90	190	190.00	9.30	190.00	9.30

UNIT	NO.	AREA (SQ. FT.)	AREA (SQ. M.)	AREA (SQ. FT.)	AREA (SQ. M.)
91	191	191.00	9.30	191.00	9.30
92	192	192.00	9.30	192.00	9.30
93	193	193.00	9.30	193.00	9.30
94	194	194.00	9.30	194.00	9.30
95	195	195.00	9.30	195.00	9.30
96	196	196.00	9.30	196.00	9.30
97	197	197.00	9.30	197.00	9.30
98	198	198.00	9.30	198.00	9.30
99	199	199.00	9.30	199.00	9.30
100	200	200.00	9.30	200.00	9.30

UNIT	NO.	AREA (SQ. FT.)	AREA (SQ. M.)	AREA (SQ. FT.)	AREA (SQ. M.)
101	201	201.00	9.30	201.00	9.30
102	202	202.00	9.30	202.00	9.30
103	203	203.00	9.30	203.00	9.30
104	204	204.00	9.30	204.00	9.30
105	205	205.00	9.30	205.00	9.30
106	206	206.00	9.30	206.00	9.30
107	207	207.00	9.30	207.00	9.30
108	208	208.00	9.30	208.00	9.30
109	209	209.00	9.30	209.00	9.30
110	210	210.00	9.30	210.00	9.30

UNIT	NO.	AREA (SQ. FT.)	AREA (SQ. M.)	AREA (SQ. FT.)	AREA (SQ. M.)
111	211	211.00	9.30	211.00	9.30
112	212	212.00	9.30	212.00	9.30
113	213	213.00	9.30	213.00	9.30
114	214	214.00	9.30	214.00	9.30
115	215	215.00	9.30	215.00	9.30
116	216	216.00	9.30	216.00	9.30
117	217	217.00	9.30	217.00	9.30
118	218	218.00	9.30	218.00	9.30
119	219	219.00	9.30	219.00	9.30
120	220	220.00	9.30	220.00	9.30

UNIT	NO.	AREA (SQ. FT.)	AREA (SQ. M.)	AREA (SQ. FT.)	AREA (SQ. M.)
121	221	221.00	9.30	221.00	9.30
122	222	222.00	9.30	222.00	9.30
123	223	223.00	9.30	223.00	9.30
124	224	224.00	9.30	224.00	9.30
125	225	225.00	9.30	225.00	9.30
126	226	226.00	9.30	226.00	9.30
127	227	227.00	9.30	227.00	9.30
128	228	228.00	9.30	228.00	9.30
129	229	229.00	9.30	229.00	9.30
130	230	230.00	9.30	230.00	9.30

UNIT	NO.	AREA (SQ. FT.)	AREA (SQ. M.)	AREA (SQ. FT.)	AREA (SQ. M.)
131	231	231.00	9.30	231.00	9.30
132	232	232.00	9.30	232.00	9.30
133	233	233.00	9.30	233.00	9.30
134	234	234.00	9.30	234.00	9.30
135	235	235.00	9.30	235.00	9.30
136	236	236.00	9.30	236.00	9.30
137	237	237.00	9.30	237.00	9.30
138	238	238.00	9.30	238.00	9.30
139	239	239.00	9.30	239.00	9.30
140	240	240.00	9.30	240.00	9.30

UNIT	NO.	AREA (SQ. FT.)	AREA (SQ. M.)	AREA (SQ. FT.)	AREA (SQ. M.)
141	241	241.00	9.30	241.00	9.30
142	242	242.00	9.30	242.00	9.30
143	243	243.00	9.30	243.00	9.30
144	244	244.00	9.30	244.00	9.30
145	245	245.00	9.30	245.00	9.30
146	246	246.00	9.30	246.00	9.30
147	247	247.00	9.30	247.00	9.30
148	248	248.00	9.30	248.00	9.30
149	249	249.00	9.30	249.00	9.30
150	250	250.00	9.30	250.00	9.30

UNIT	NO.	AREA (SQ. FT.)	AREA (SQ. M.)	AREA (SQ. FT.)	AREA (SQ. M.)
151	251	251.00	9.30	251.00	9.30
152	252	252.00	9.30	252.00	9.30
153	253	253.00	9.30	253.00	9.30
154	254	254.00	9.30	254.00	9.30
155	255	255.00	9.30	255.00	9.30
156	256	256.00	9.30	256.00	9.30
157	257	257.00	9.30	257.00	9.30
158	258	258.00	9.30	258.00	9.30
159	259	259.00	9.30	259.00	9.30
160	260	260.00	9.30	260.00	9.30

UNIT	NO.	AREA (SQ. FT.)	AREA (SQ. M.)	AREA (SQ. FT.)	AREA (SQ. M.)
161	261	261.00	9.30	261.00	9.30
162	262	262.00	9.30	262.00	9.30
163	263	263.00	9.30	263.00	9.30
164	264	264.00	9.30	264.00	9.30
165	265	265.00	9.30	265.00	9.30
166	266	266.00	9.30	266.00	9.30
167	267	267.00	9.30	267.00	9.30
168	268	268.00	9.30	268.00	9.30
169	269	269.00	9.30	269.00	9.30
170	270	270.00	9.30	270.00	9.30

UNIT	NO.	AREA (SQ. FT.)	AREA (SQ. M.)	AREA (SQ. FT.)	AREA (SQ. M.)
171	271	271.00	9.30	271.00	9.30
172	272	272.00	9.30	272.00	9.30
173	273	273.00	9.30	273.00	9.30
174	274	274.00	9.30	274.00	9.30
175	275	275.00	9.30	275.00	9.30
176	276	276.00	9.30	276.00	9.30
177	277	277.00	9.30	277.00	9.30
178	278	278.00	9.30	278.00	9.30
179	279	279.00	9.30	279.00	9.30
180	280	280.00	9.30	280.00	9.30
181	281	281.00	9.30	281.00	9.30
182	282	282.00	9.30	282.00	9.30
183	283	283.00	9.30	283.00	9.30
184	284	284.00	9.30	284.00	9.30
185	285	285.00	9.30	285.00	9.30
186	286	286.00	9.30	286.00	9.30
187	287	287.00	9.30	287.00	9.30
188	288	288.00	9.30	288.00	9.30
189	289	289.00	9.30	289.00	9.30
190	290	290.00	9.30	290.00	9.30
191	291	291.00	9.30	291.00	9.30
192	292	292.00	9.30	292.00	9.30
193	293	293.00	9.30	293.00	9.30
194	294	294.00	9.30	294.00	9.30
195	295	295.00	9.30	295.00	9.30
196	296	296.00	9.30	296.00	9.30
197	297	297.00	9.30	297.00	9.30
198	298	298.00	9.30	298.00	9.30
199	299	299.00	9.30	299.00	9.30
200	300	300.00	9.30	300.00	9.30

REVISED PLAN SHOWING PROP. RESI. + COMM. (MIX) BLDG.
ON F.P.NO. 17, SUR NO.131/1, O.P.NO.17,
PRELIMINARY T.P.S. NO:84/B (MAKARBA), MOJE: MAKARBA,
TAL.VEJALPUR, DIST: AHMEDABAD

SCALE : 1:00 CM = 1.00 MT		14TH FLOOR PLAN	
ZONE		RESIDENCE - I	
USE		RESIDENCE + COMMERCIAL	
BUILT UP AREA CALC. IN SQ.MTS.	F.S.I AREA CALC. IN SQ.MTS.		
14TH FLOOR	14TH FLOOR		
1) 50.25 x 17.56 = 882.39	1) 50.25 x 17.56 = 882.39		
2) 2.3 x 0.38 = 0.87	2) 2.3 x 0.38 = 0.87		
TOTAL = 883.26	TOTAL = 883.26		
LESS:-	LESS:-		
1) 3.31 x 2.91 = 9.70	1) 3.31 x 2.91 = 9.70		
2) 4.04 x 2.13 = 8.61	2) 4.04 x 2.13 = 8.61		
3) 1.71 x 4.38 x 2 = 14.98	3) 1.71 x 4.38 x 2 = 14.98		
4) 1.02 x 3.01 = 3.06	4) 1.02 x 3.01 = 3.06		
5) 3.15 x 2.78 = 8.76	5) 3.15 x 2.78 = 8.76		
6) 4.95 x 0.99 = 4.90	6) 4.95 x 0.99 = 4.90		
7) 0.76 x 4.90 = 3.73	7) 0.76 x 4.90 = 3.73		
8) 4.61 x 8.72 = 40.29	8) 4.61 x 8.72 = 40.29		
9) 4.50 x 2.32 = 10.44	9) 4.50 x 2.32 = 10.44		
TOTAL = 161.96	TOTAL = 161.96		
NET F.S.I AREA ON 14TH FL.	NET F.S.I AREA ON 14TH FL.		
(883.26 - 161.96) = 721.30 SQ.MTS.	(883.26 - 161.96) = 721.30 SQ.MTS.		
NET BUILT UP AREA ON 14TH FL.	NET BUILT UP AREA ON 14TH FL.		
(882.46 - 185.35) = 697.11 SQ.MTS.	(882.46 - 185.35) = 697.11 SQ.MTS.		

RERA CARPET AREA TABLE (BLOCK-A)				
FLOOR	UNIT NO	UNIT BUILT UP AREA	RERA CARPET AREA	RERA WASH, BALC & OPEN TERR. AREA
14TH FL.	1401	80.14	73.25	21.15
	1402	70.28	60.93	5.96
	1403	70.59	61.06	5.96
	1404	70.10	61.06	5.96

RERA CARPET AREA TABLE (BLOCK-B)				
FLOOR	UNIT NO	UNIT BUILT UP AREA	RERA CARPET AREA	RERA WASH, BALC & OPEN TERR. AREA
14TH FL.	1401	104.26	91.70	7.57
	1402	130.11	116.28	44.69

SCHEDULE OF OPENING		
DOOR	WINDOW	VENTILATION
R.S. = 3.95 x 2.10	W = 2.32 x 1.20 (WITH SAFETY GRILL)	V = 0.50 x 0.60
D = 1.07 x 2.10	W1 = 1.77 x 1.20	
D1 = 0.91 x 2.10	W2 = 0.65 x 1.20	
D2 = 0.76 x 2.10	W3 = 1.10 x 1.20	
R.C.C STAIR DETAIL		
2.06/1.53 MT	WIDTH	PROF WORK
0.30 MT	THICK	PROF DRAINAGE
0.16 MT	RISEN	


K.R. Infracon
802, Shapath 2, Opp. Rajpath Club,
S.C. Highway, Bodakdev,
LIC. No. DEV190020320

DEVELOPER
Approved
Sanjay Jethanand
Ram


OWNER
KINAL D. SONI B.E. (CIVIL)
C-28, Sudarshan Tower,
Nr. Niran Park, Sun-A-Step Road,
Thaltej, AHMEDABAD-380058
LIC. No. A.M.C.CW-0602040821 R1

ST. ENGINEER
HEMAL PARIKH
B.E. CIVIL
STR. LIC. NO. SD 036081122
109, D-Block, 1st Floor, Signature-2,
Nr. Sarbajit-Sanand Circle, Sarkhej,
AHMEDABAD-382210 (Gujarat) INDIA


ENGINEER
Approved
KINAL D. SONI B.E. (CIVIL)
C-28, Sudarshan Tower,
Nr. Niran Park, Sun-A-Step Road,
Thaltej, AHMEDABAD-380058
LIC. No. A.M.C.CW-0602040821 R1

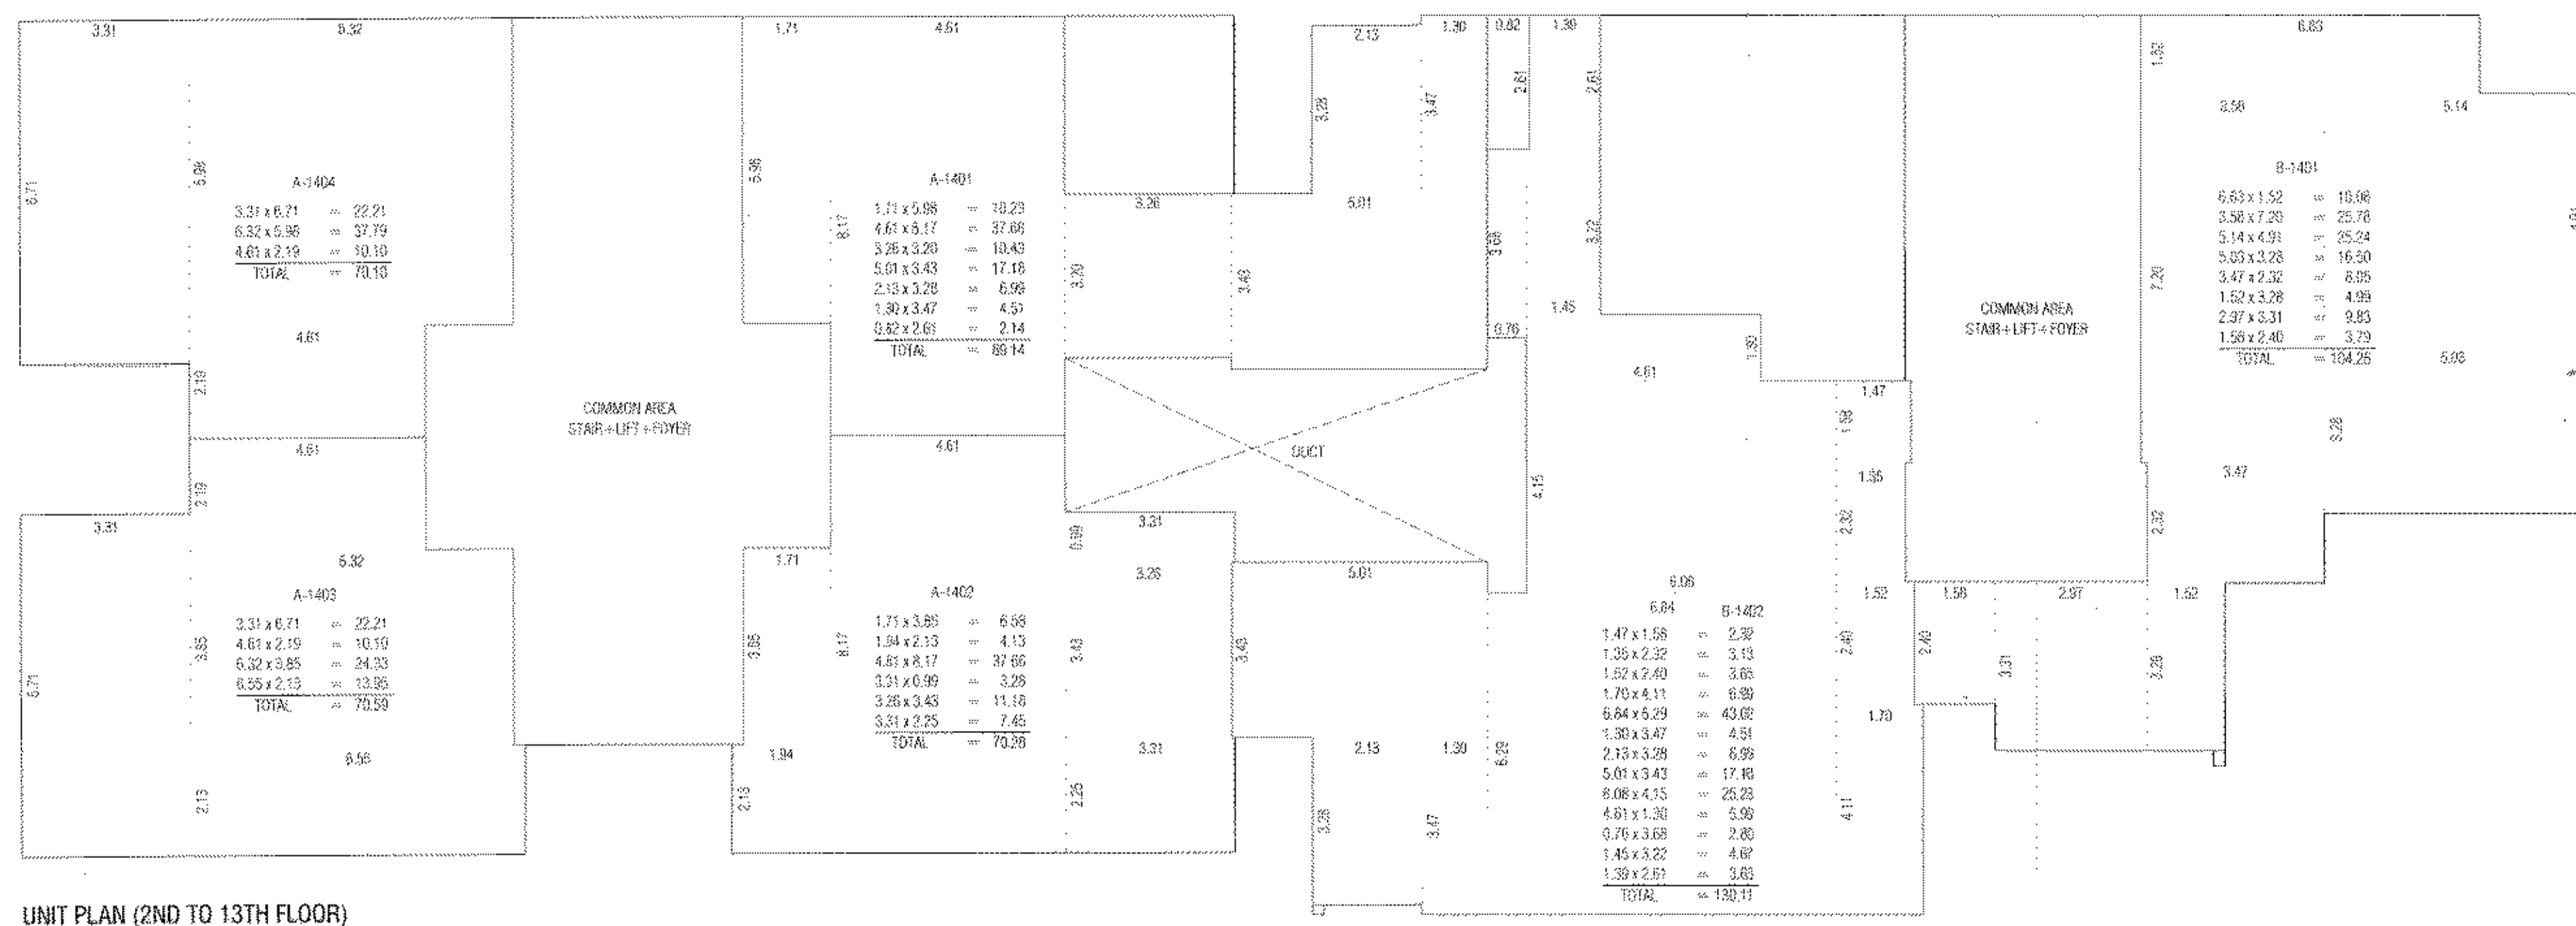

UNIT PLAN (2ND TO 13TH FLOOR)

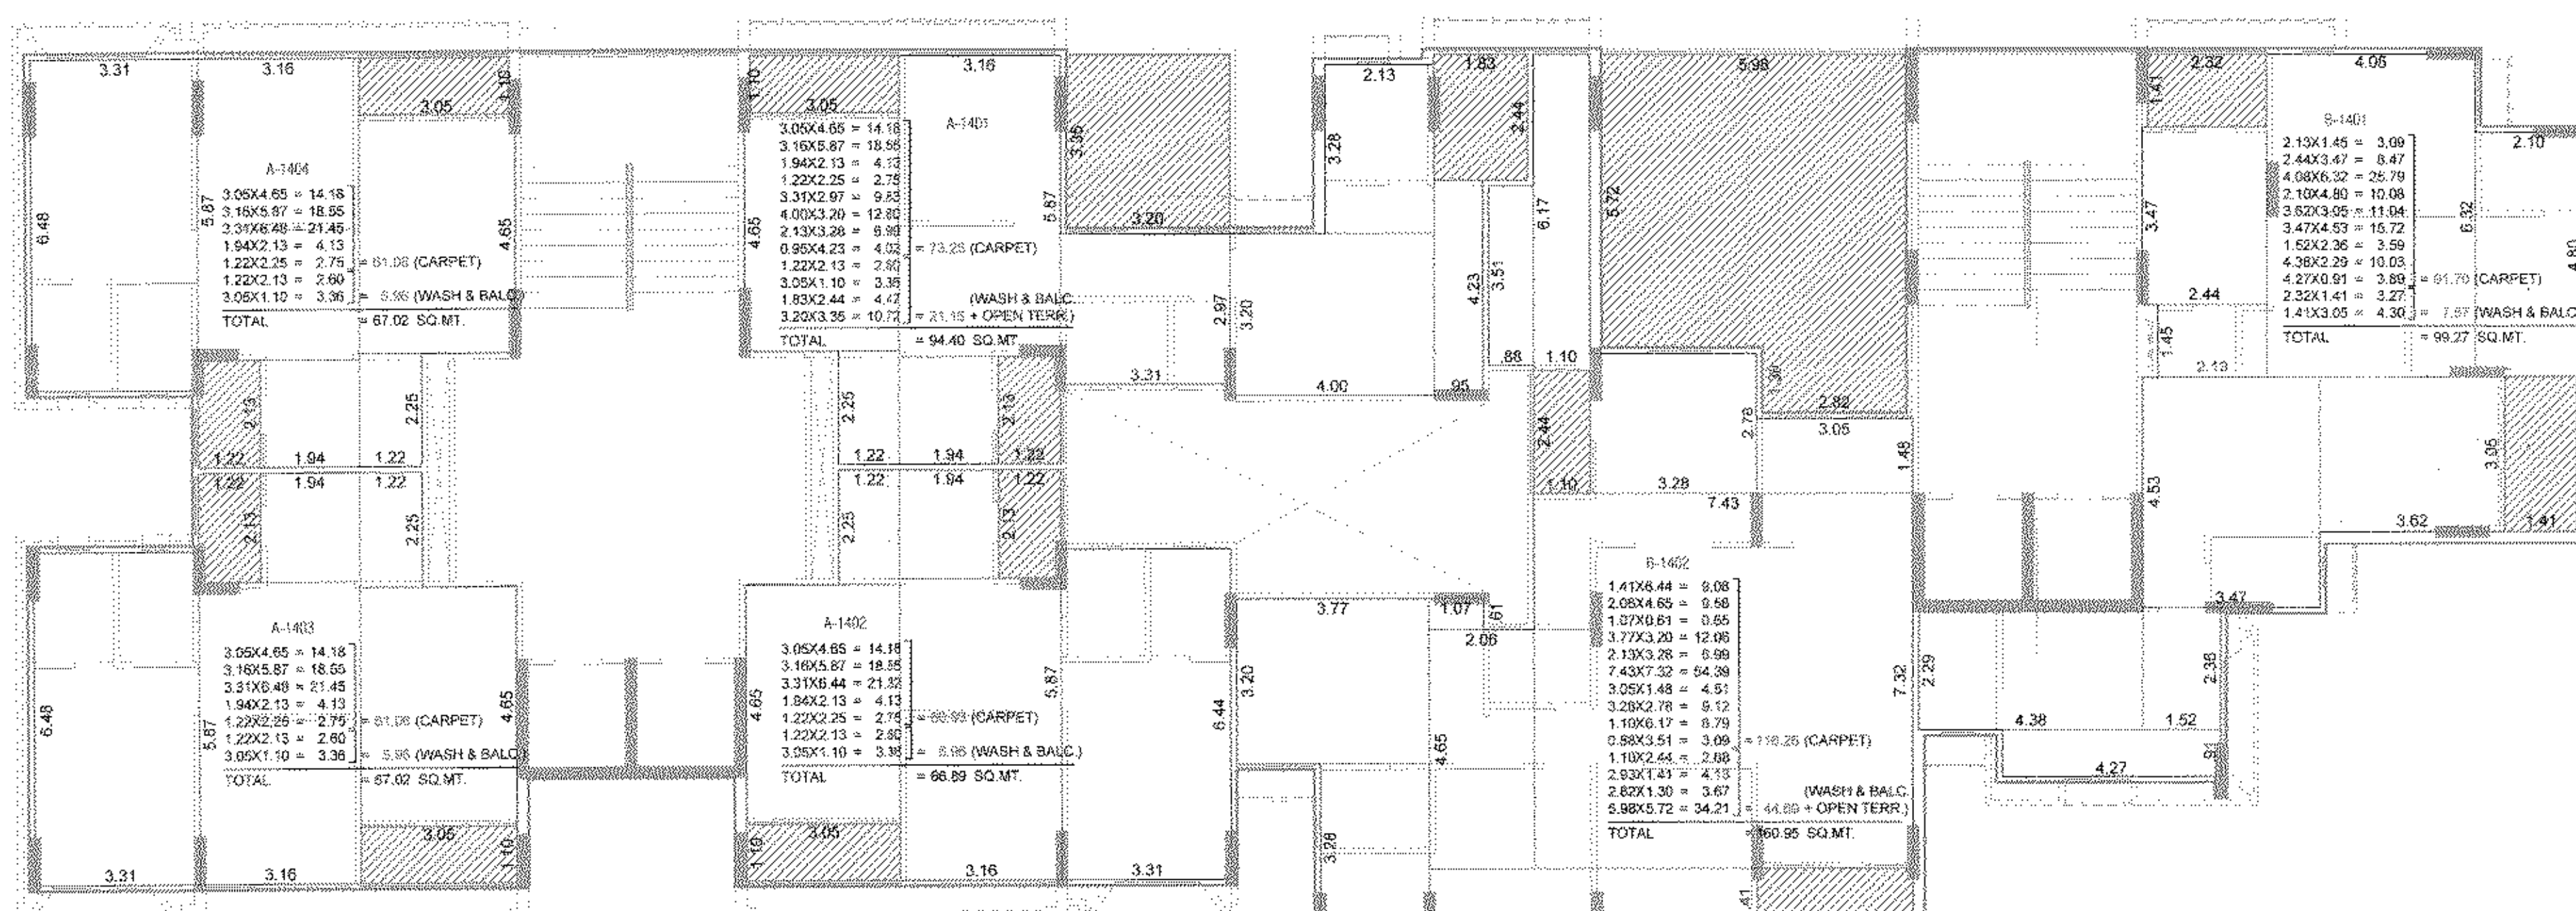

RERA CARPET AREA CAL. (14TH FLOOR)

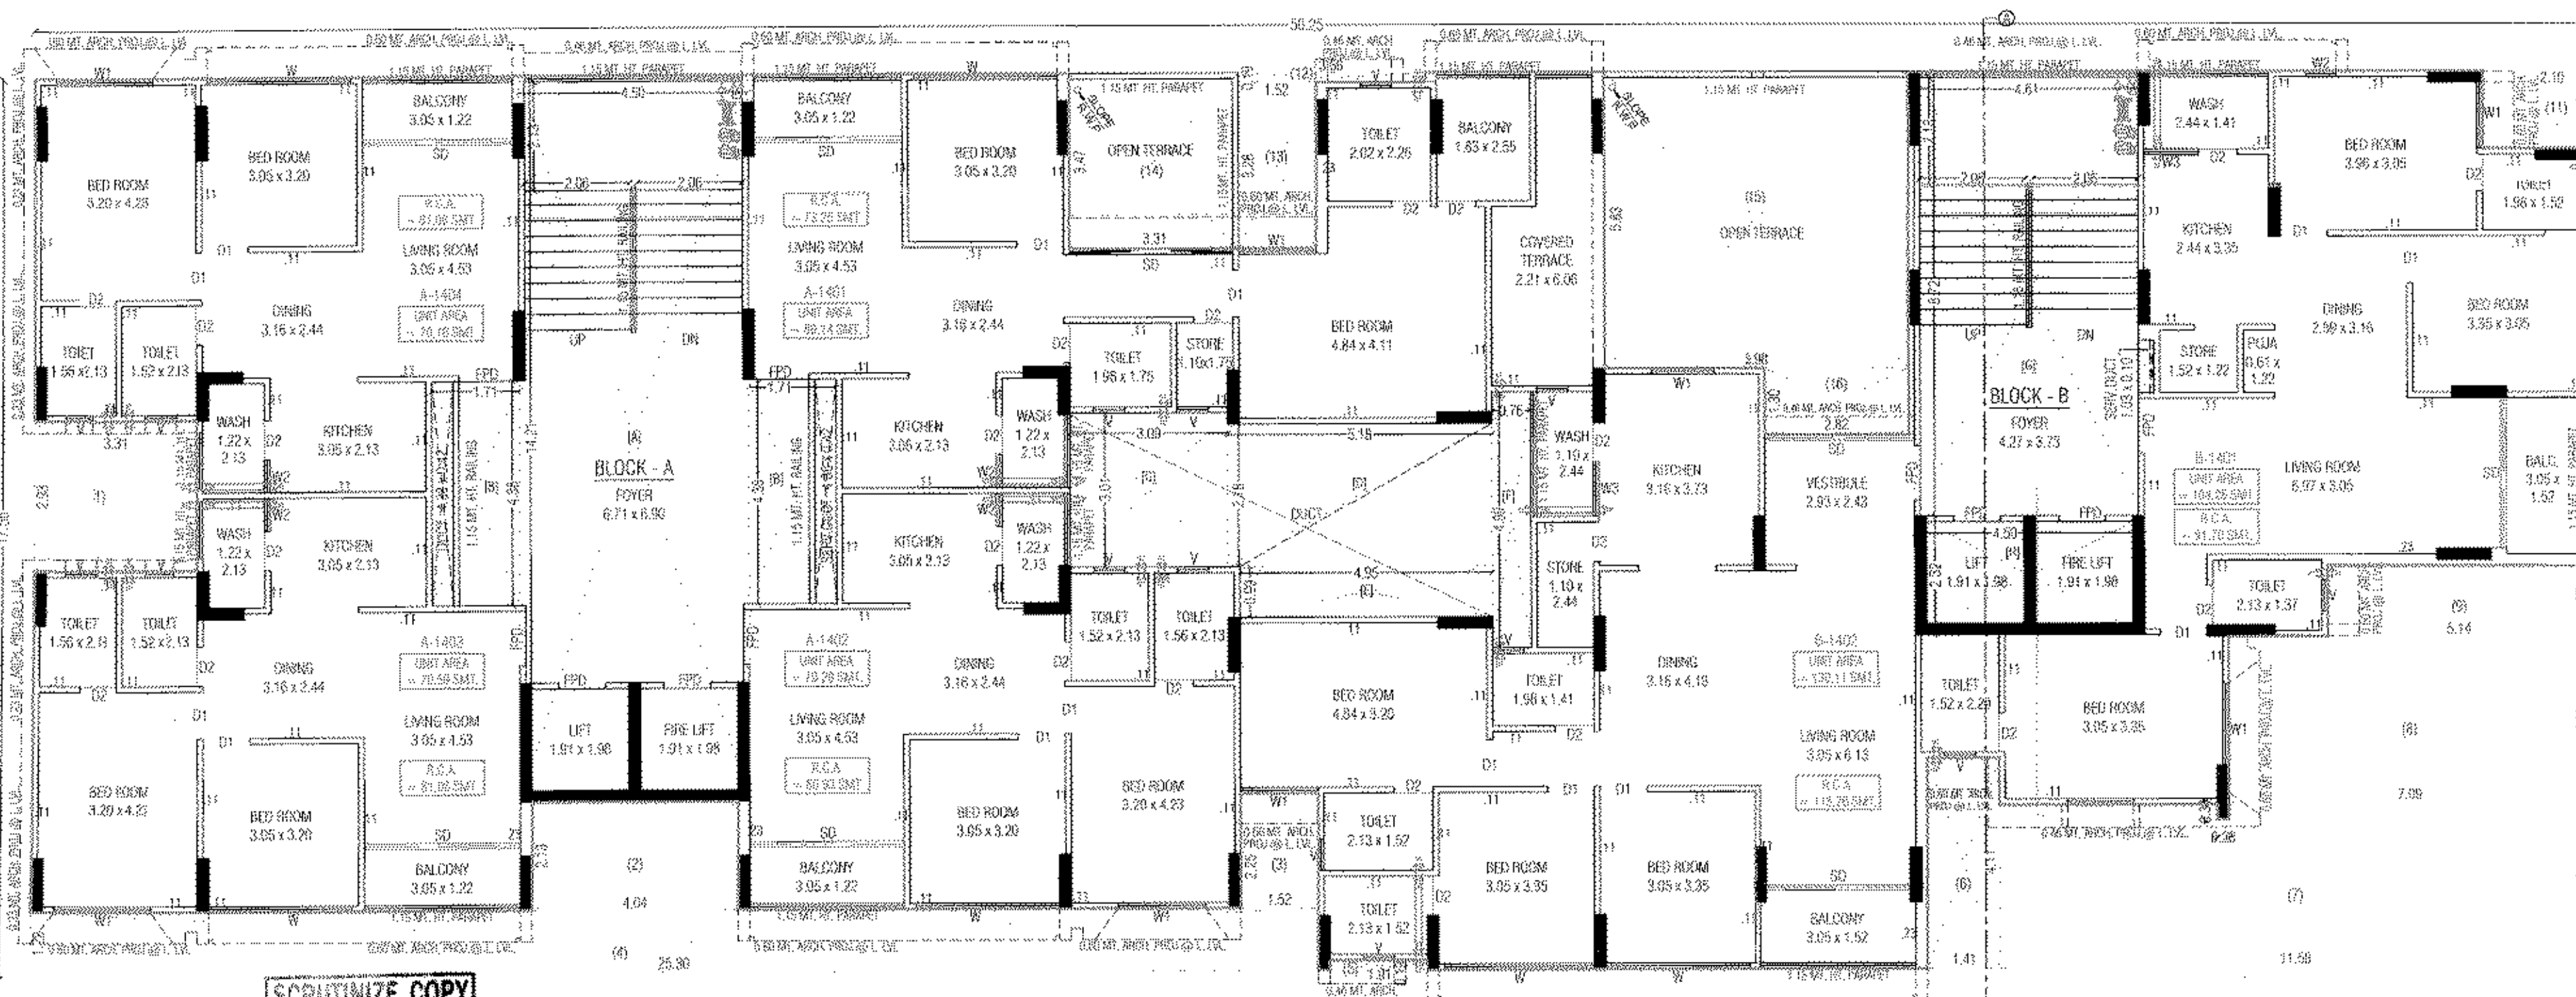

14TH FLOOR PLAN

SCRUTINIZE COPY
No. 25/19
TDO, BPSP, AMC

Case No.: BHNTS251114(GO)A32519251
Plan Approved as per terms and conditions mentioned in the Commencement Certificate
Raja Chitra Number: 1099251114(A32519251)
Date: 16/08/2019

Zone: SOUTH WEST

Authority: T.D. Sub (BPSP), T.D. Inspector (BPSP), Asst. T.D. (BPSP)