



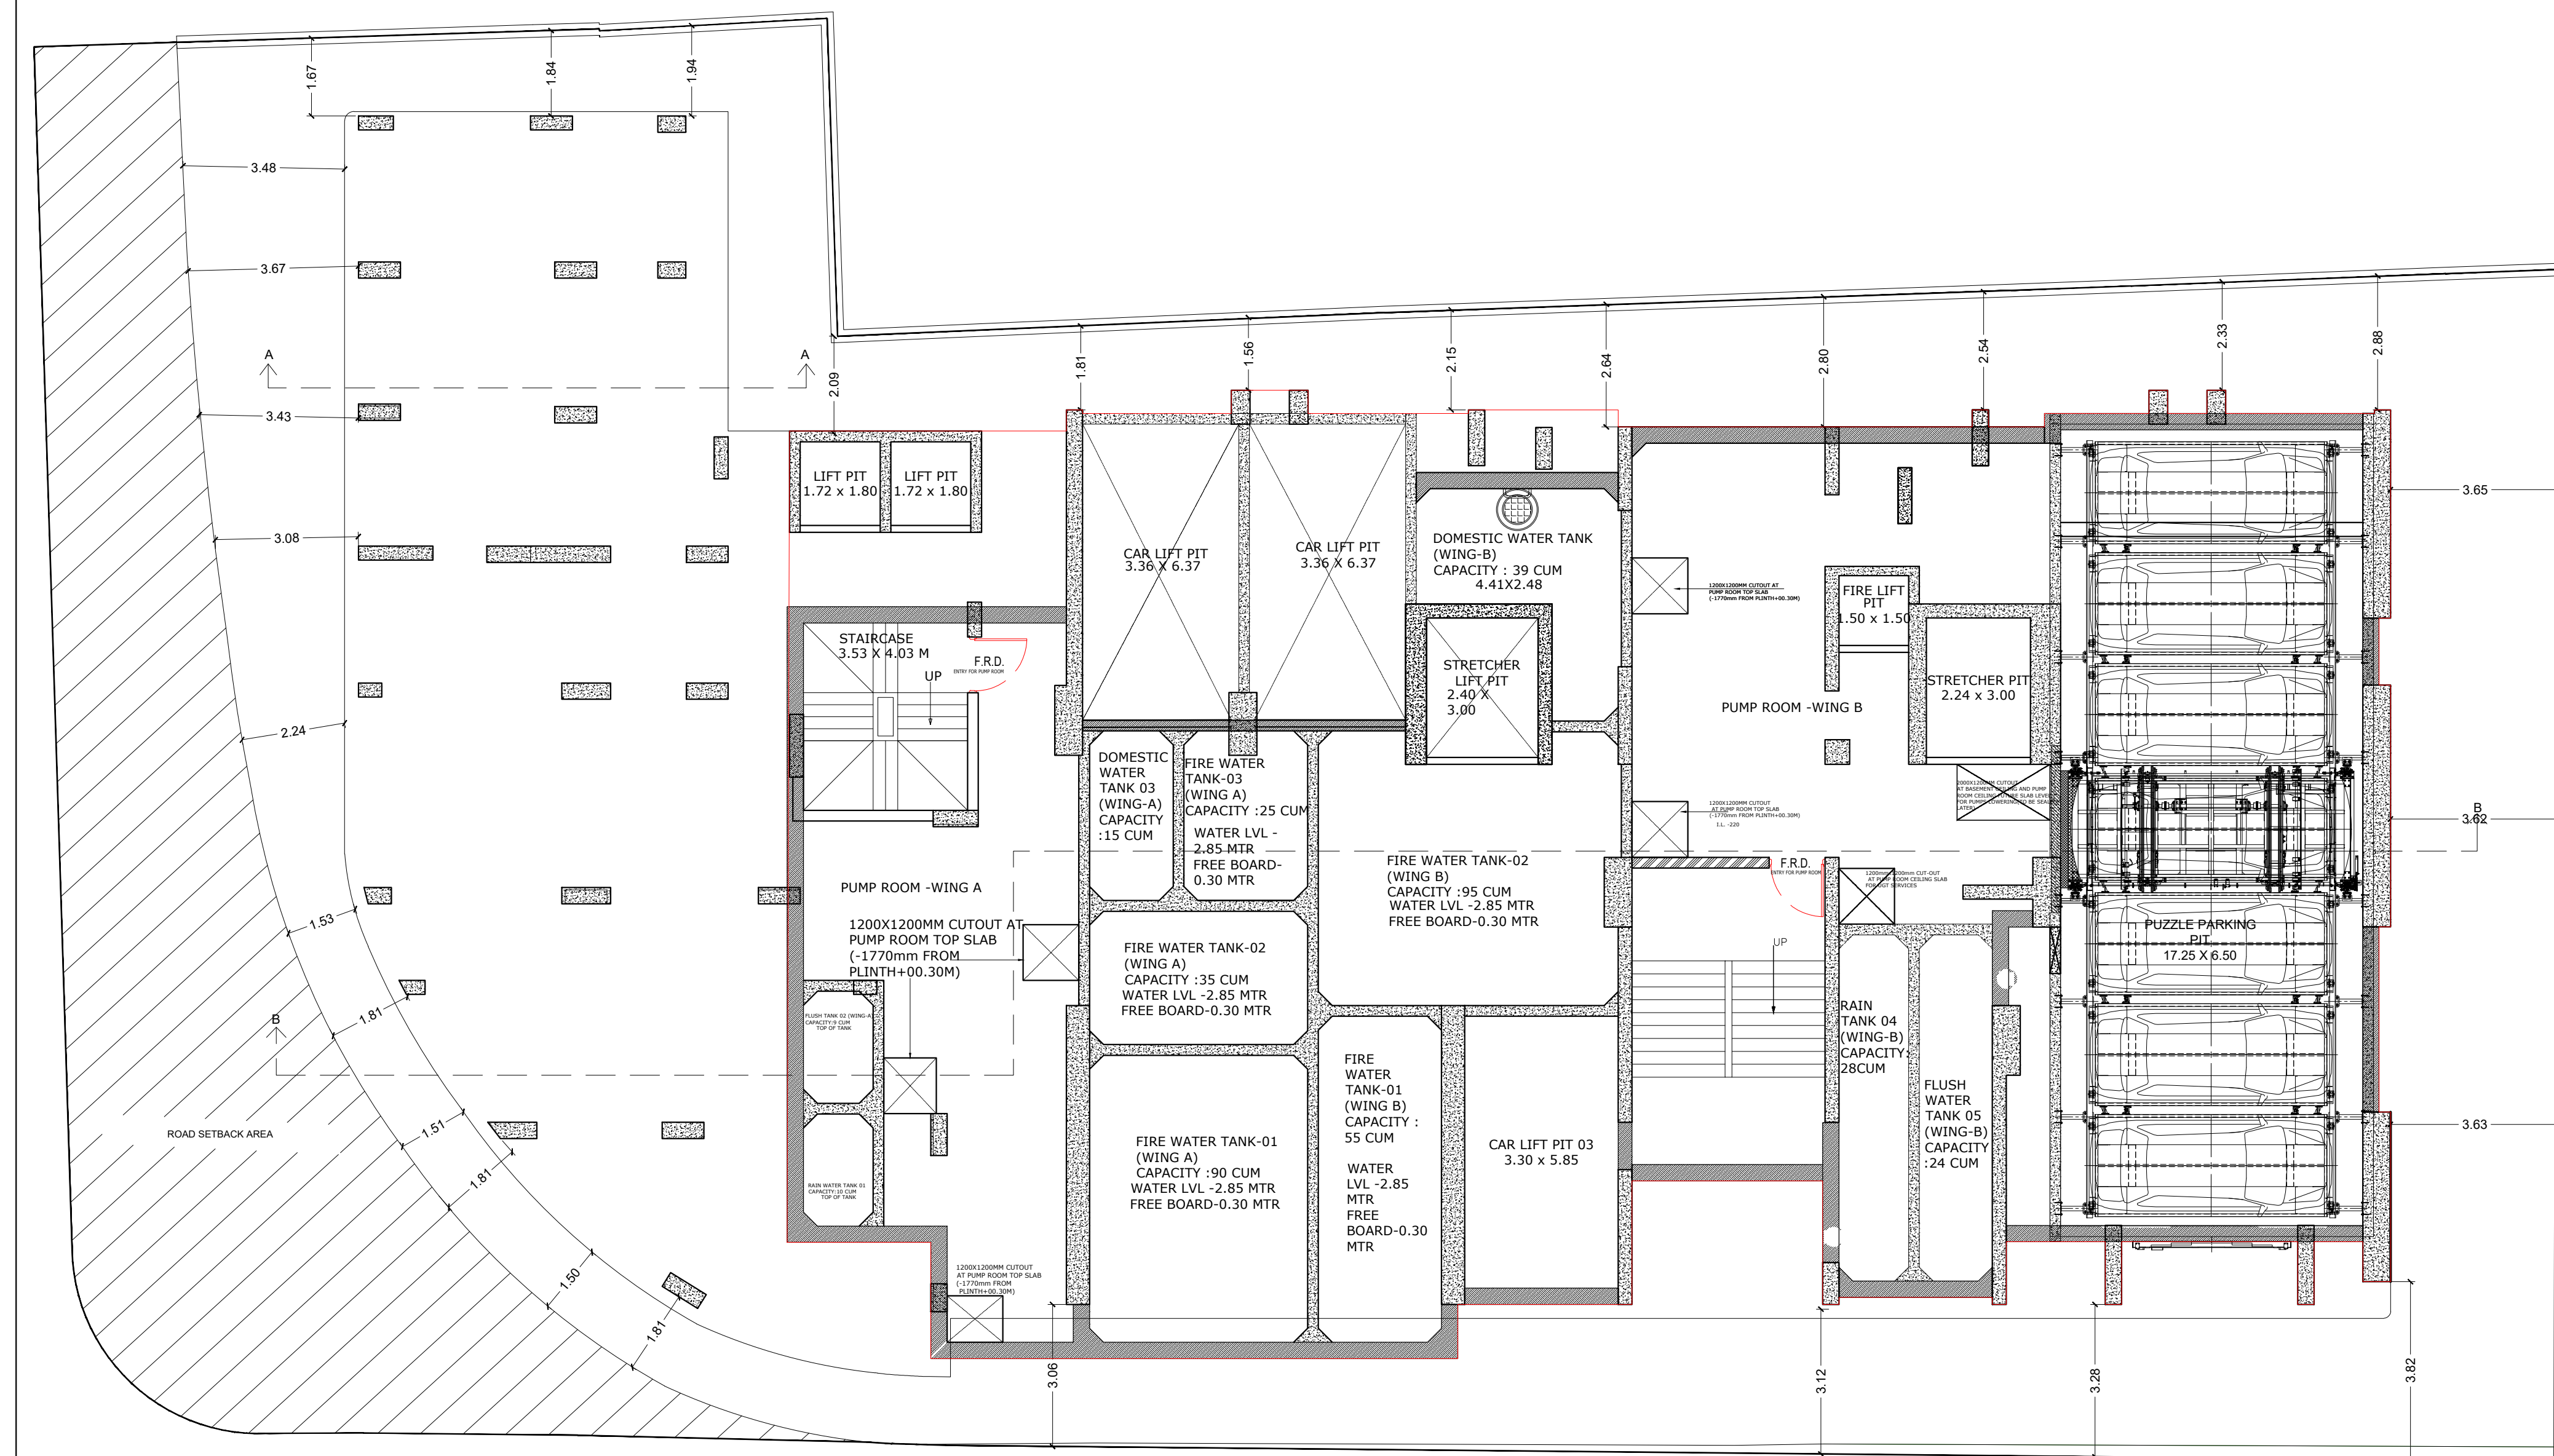

BASEMENT FLOOR PLAN
SCALE 1:100

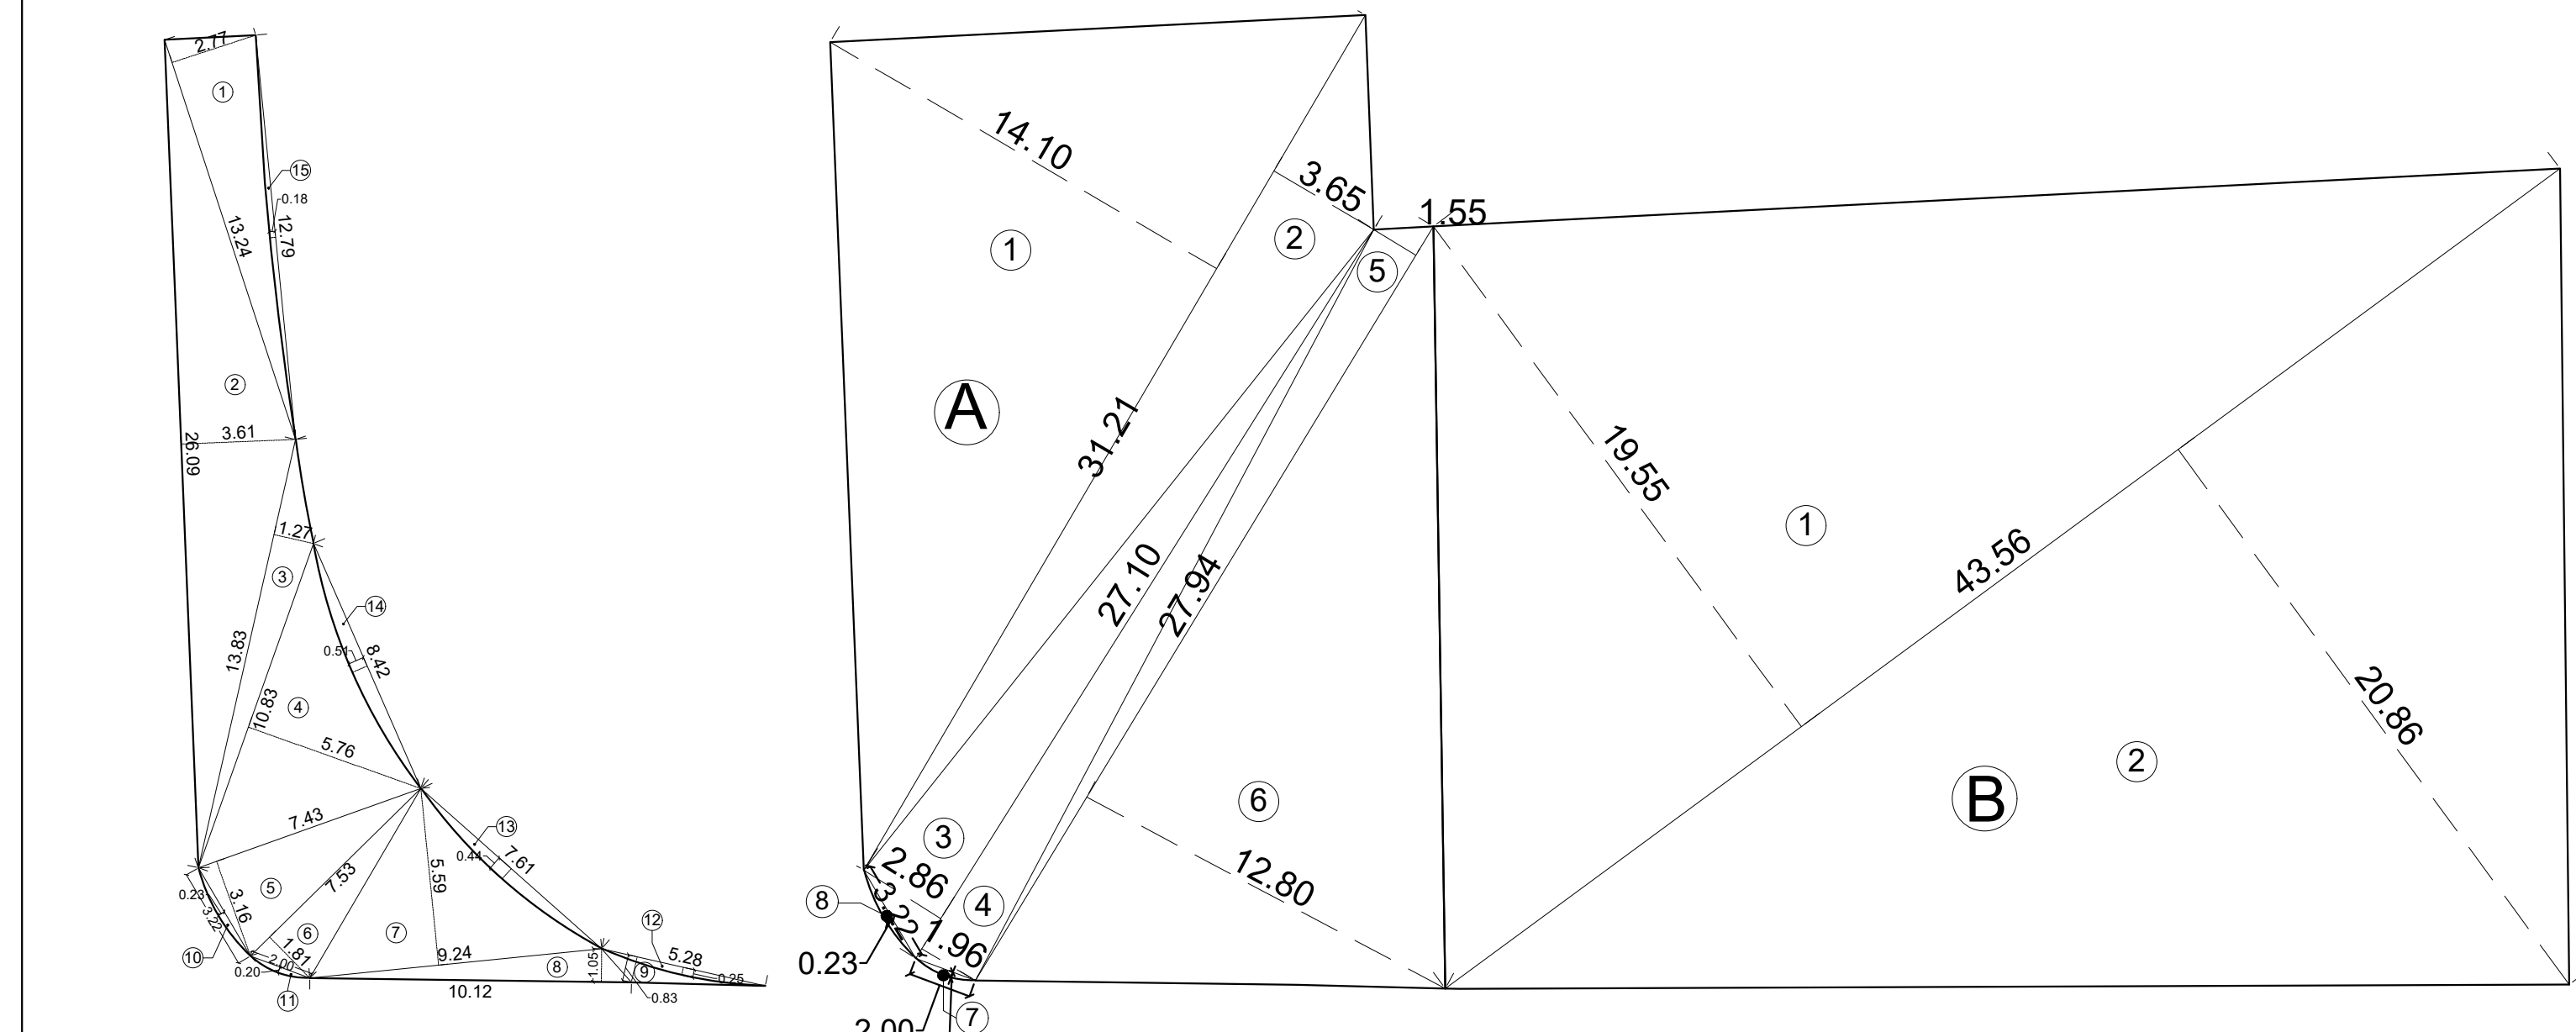

SET-BACK AREA DIAGRAM
SCALE 1:200 (WING-A)

PLOT AREA DIAGRAM
SCALE 1:200 (WING-A)

PLOT AREA CALC. BY TRIANGULATION
F.P.No. 157/2 (SCALE 1:200)

SR.NO.	UNITS	SIZE IN METERS	AREA IN SQ.M.	TOTAL
1	0.5	31.21 x 14.10	200.00	
2	0.5	31.21 x 1.55	96.96	
3	0.5	27.10 x 2.86	38.75	
4	0.5	27.10 x 1.46	20.06	
5	0.5	27.84 x 1.55	21.65	
6	0.5	27.84 x 1.55	21.65	
7	2/3	2.89 x 0.20	0.27	
8	2/3	3.22 x 0.23	0.49	
TOTAL ADDITION			543.52	
AREA AS PER P.R.C.			543.48	
AREA AS PER TOWN PLANNING REMARKS			543.48	
AREA CONSIDERED FOR PROPOSAL			543.48	

PLOT AREA CALC. BY TRIANGULATION
F.P.No. 157/3 (SCALE 1:200)

SR.NO.	UNITS	SIZE IN METERS	AREA IN SQ.M.	TOTAL
1	0.5	43.52 x 19.55	434.41	
2	0.5	43.52 x 20.86	455.93	
TOTAL ADDITION			890.34	
AREA AS PER P.R.C.			877.10	
AREA AS PER TOWN PLANNING REMARKS			877.10	
AREA CONSIDERED FOR PROPOSAL			877.10	

TOTAL PLOT AREA AMALGAMATED PLOT(A+B)=
=(543.48+877.10)
=1420.58 SQ.MTS

AREA UNDER SETBACK BY TRIANGULATION
FOR PLOT BEARING F.P.No.157(2)
(SCALE 1:200)

SR.NO.	UNITS	SIZE IN METERS	AREA IN SQ.M.	TOTAL
AREA UNDER SETBACK				
1	0.5	13.24 x 17.77	18.34	
2	0.5	26.09 x 3.61	47.29	
3	0.5	13.83 x 1.27	8.78	
4	0.5	10.83 x 5.76	31.19	
5	0.5	7.43 x 3.16	11.74	
6	0.5	7.53 x 1.51	6.81	
7	0.5	9.24 x 5.59	25.83	
8	0.5	10.12 x 1.05	5.31	
9	0.5	5.28 x 0.83	2.19	
10	2/3	3.22 x 0.23	0.49	
11	2/3	2.00 x 0.20	0.27	
TOTAL ADDITION (A)			158.04	
DEDUCTION				
12	2/3	5.28 x 0.25	0.88	
13	2/3	7.61 x 0.44	2.23	
14	2/3	8.42 x 0.51	2.86	
15	2/3	12.79 x 0.18	1.43	
TOTAL DEDUCTION (B)			7.50	
TOTAL AREA (A-B)			150.54	
TOTAL PLOT AREA UNDER SETBACK			150.54	
F.P.No. 157(2)			150.54	

8% L.O.S AREA DIAGRAM
SCALE 1:200


SR.NO.	UNITS	SIZE IN METERS	AREA IN SQ.M.	TOTAL
1	0.5	13.24 x 17.77	18.34	
2	0.5	26.09 x 3.61	47.29	
3	0.5	13.83 x 1.27	8.78	
4	0.5	10.83 x 5.76	31.19	
5	0.5	7.43 x 3.16	11.74	
6	0.5	7.53 x 1.51	6.81	
7	0.5	9.24 x 5.59	25.83	
8	0.5	10.12 x 1.05	5.31	
9	0.5	5.28 x 0.83	2.19	
10	2/3	3.22 x 0.23	0.49	
11	2/3	2.00 x 0.20	0.27	
TOTAL ADDITION (A)			158.04	
DEDUCTION				
12	2/3	5.28 x 0.25	0.88	
13	2/3	7.61 x 0.44	2.23	
14	2/3	8.42 x 0.51	2.86	
15	2/3	12.79 x 0.18	1.43	
TOTAL DEDUCTION (B)			7.50	
TOTAL AREA (A-B)			150.54	
TOTAL PLOT AREA UNDER SETBACK			150.54	
F.P.No. 157(2)			150.54	

TOTAL PLOT AREA UNDER SETBACK
F.P.No. 157(2)
150.54 SQ.MTRS.

LOS AS PER DCR 27 (ONLY PHYSICAL) 8% required in 33(7)

L.O.S. AREA CALCULATION						
1	3.55	X	22.22	X	1 NO	=
2	1/2	X	4.64	X	2.26 X 1 NO	=
3	1/2	X	12.57	X	2.94 X 1 NO	=
4	1/2	X	10.27	X	0.27 X 1 NO	=
5	1/2	X	19.09	X	2.42 X 1 NO	=
6	1/2	X	7.19	X	0.11 X 1 NO	=
7	1/2	X	6.99	X	0.35 X 1 NO	=
8	1/2	X	6.99	X	2.36 X 1 NO	=
TOTAL ADDITION						=

8% L.O.S AREA DIAGRAM
SCALE 1:200

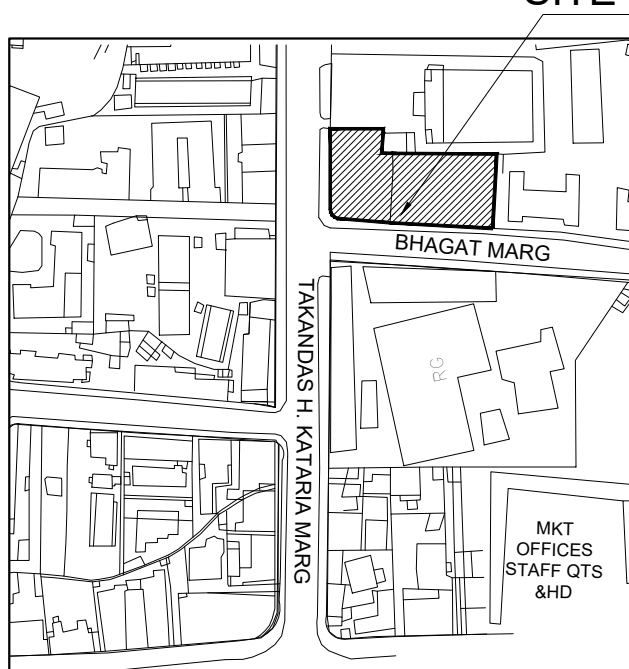

LOCATION PLAN
SCALE: 1:2500

GROUND FLOOR PLAN (WING- A)
SCALE 1:100

GROUND FLOOR PLAN (WING- B)
SCALE 1:100

GROUND FLOOR PLAN (WING- C)
SCALE 1:100

GROUND FLOOR PLAN (WING- D)
SCALE 1:100

GROUND FLOOR PLAN (WING- E)
SCALE 1:100

GROUND FLOOR PLAN (WING- F)
SCALE 1:100

GROUND FLOOR PLAN (WING- G)
SCALE 1:100

GROUND FLOOR PLAN (WING- H)
SCALE 1:100

GROUND FLOOR PLAN (WING- I)
SCALE 1:100

GROUND FLOOR PLAN (WING- J)
SCALE 1:100

GROUND FLOOR PLAN (WING- K)
SCALE 1:100

GROUND FLOOR PLAN (WING- L)
SCALE 1:100

GROUND FLOOR PLAN (WING- M)
SCALE 1:100

GROUND FLOOR PLAN (WING- N)
SCALE 1:100

GROUND FLOOR PLAN (WING- O)
SCALE 1:100

GROUND FLOOR PLAN (WING- P)
SCALE 1:100

GROUND FLOOR PLAN (WING- Q)
SCALE 1:100

GROUND FLOOR PLAN (WING- R)
SCALE 1:100

GROUND FLOOR PLAN (WING- S)
SCALE 1:100

