


PRODUCED BY AN AUTODESK EDUCATIONAL PRODUCT

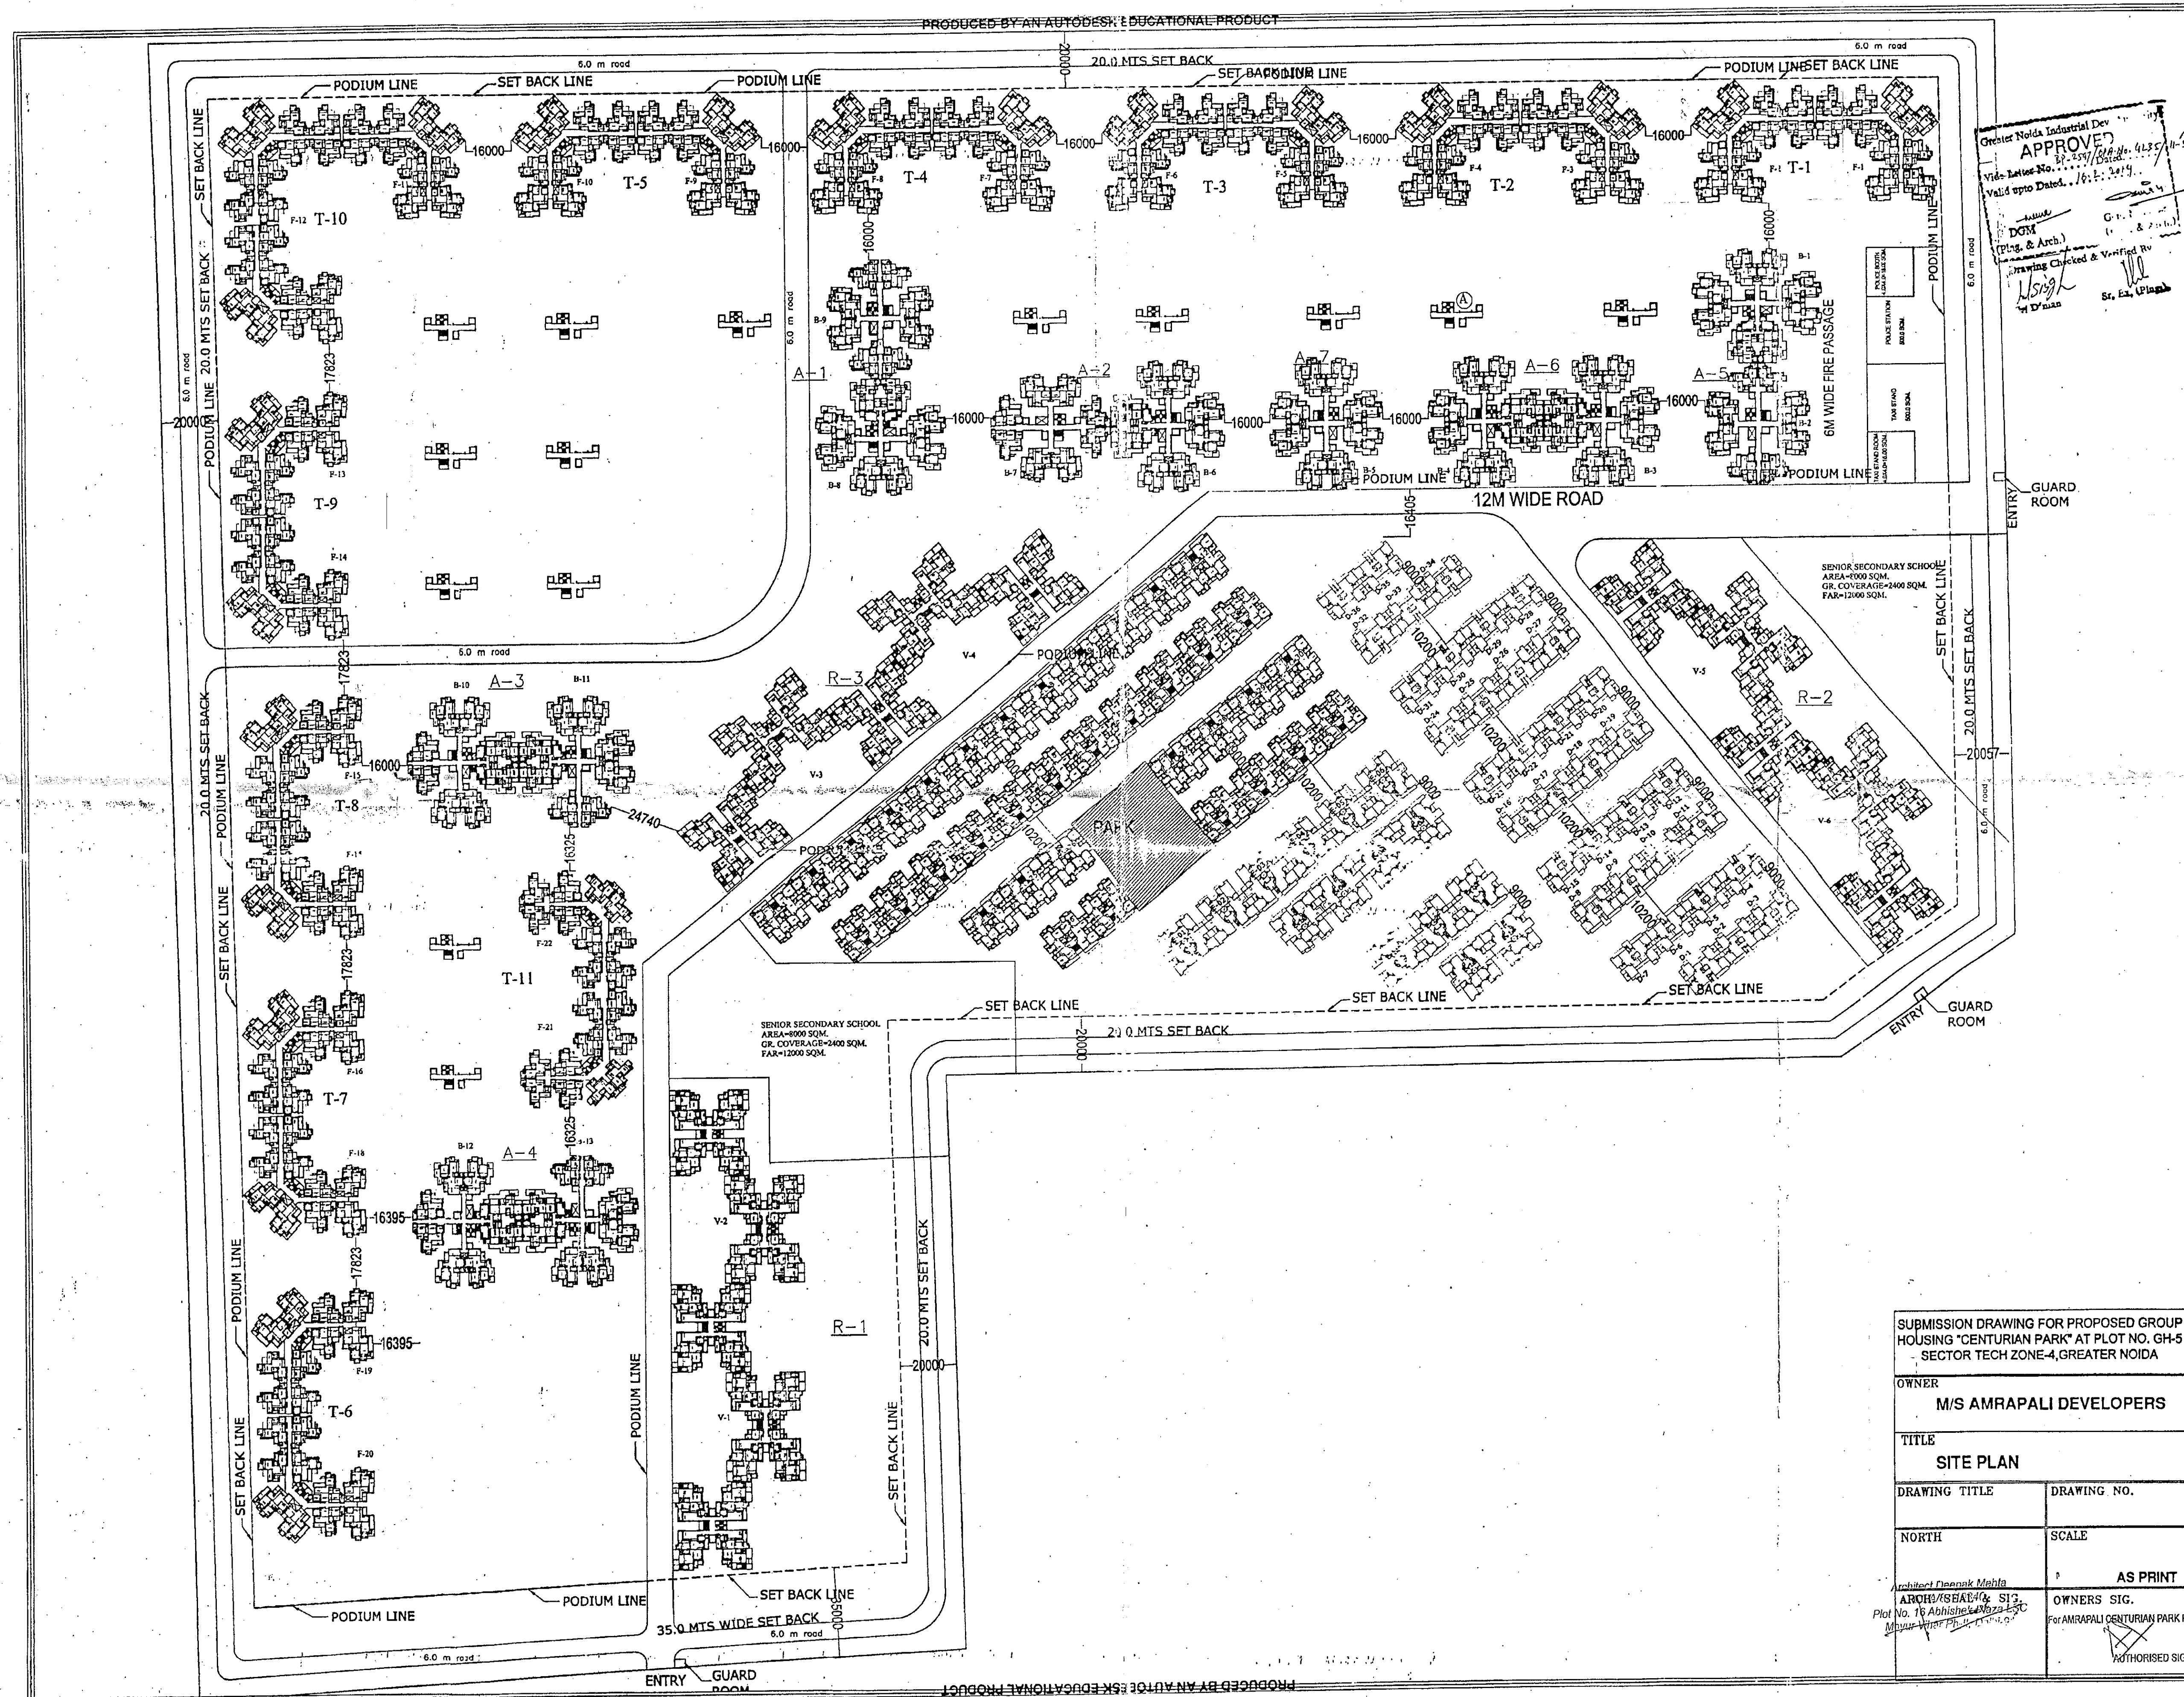

Greater Noida Industrial Dev
APPROVED
Vide Letter No. 18/359/2004-4/135/11-20/4
Valid upto Date. 16.12.2014
DOM
(Plg. & Arch.)
Drawing Checked & Verified By
Sr. Ex. (Plg.)

SUBMISSION DRAWING FOR PROPOSED GROUP HOUSING "CENTURIAN PARK" AT PLOT NO. GH-5 SECTOR TECH ZONE-4, GREATER NOIDA	
OWNER M/S AMRAPALI DEVELOPERS	
TITLE SITE PLAN	
DRAWING TITLE	DRAWING NO.
NORTH	SCALE
Architect: Pankaj Mahila ARCHITECT/SHA/4 & S12 Plot No. 16 Abhishek Vihar-4 Muzium Vihar, P.O. 201301	AS PRINT OWNERS SIG. For AMRAPALI CENTURIAN PARK PVT. LTD. AUTHORISED SIGNATORY

PRODUCED BY AN AUTODESK EDUCATIONAL PRODUCT