


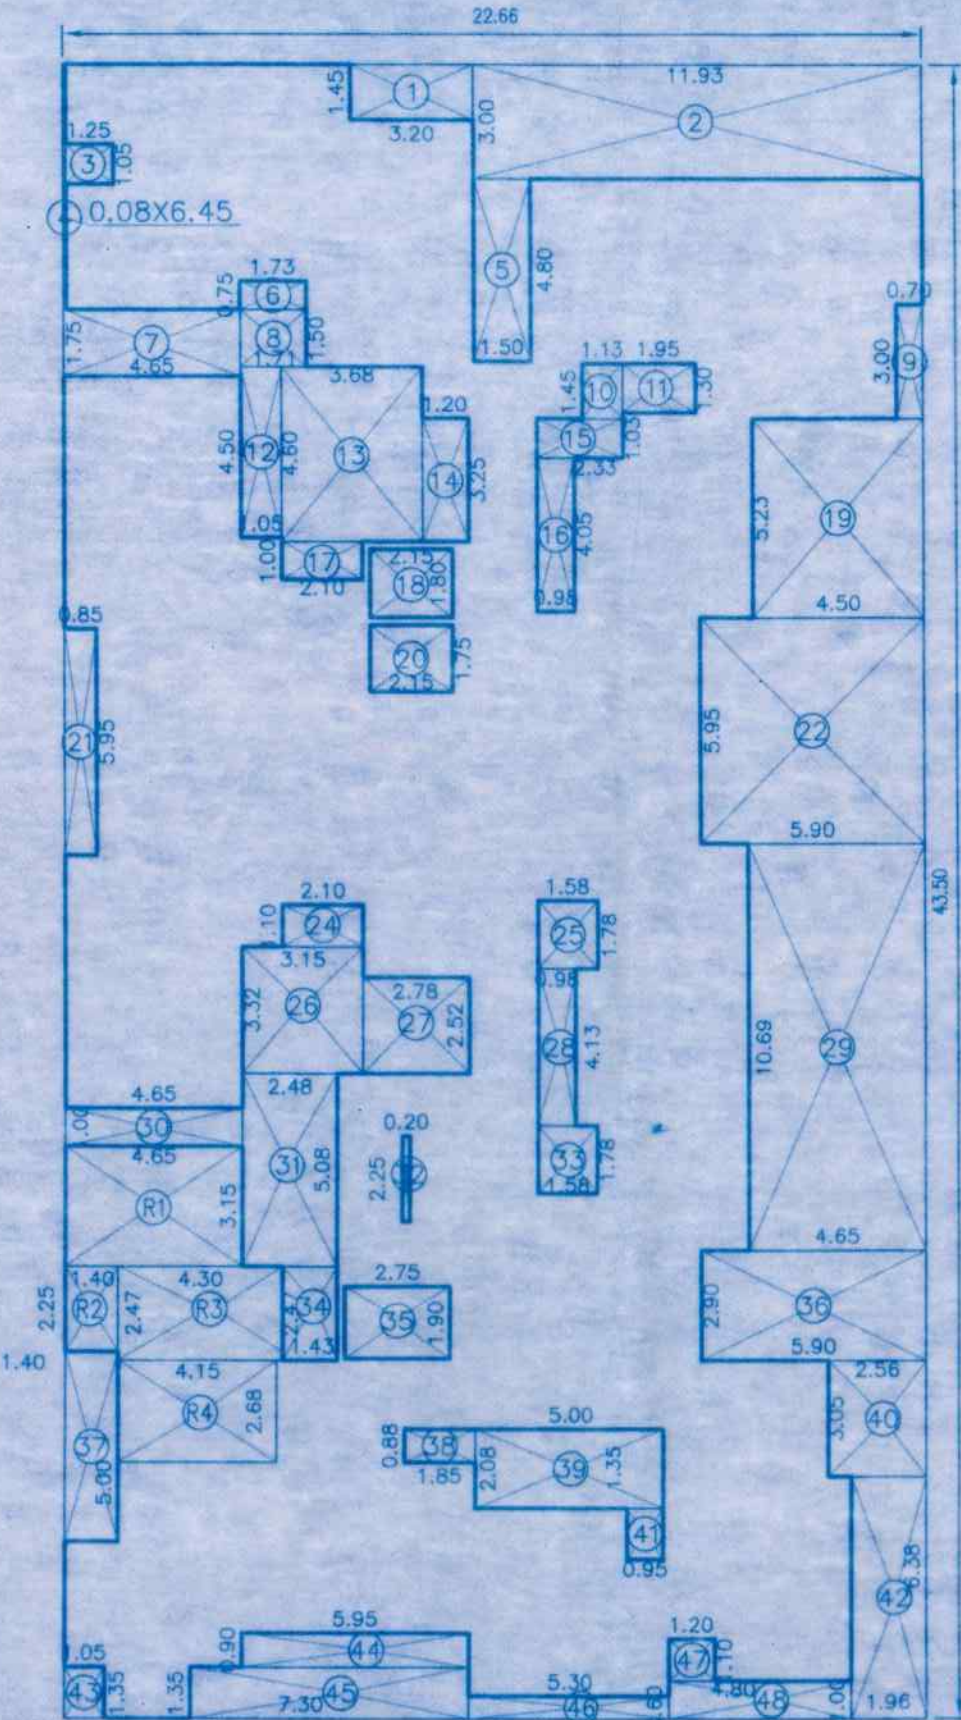


BUILT-UP AREA CALCULATION OF 7TH, 12TH & 17TH FLOOR

RECTANGLE AREA	
A	22.66 X 43.50 X 100 = 985.71 SQ.MT
DEDUCTION	
1	3.20 X 1.45 X 100 = 4.64 SQ.MT
2	11.92 X 3.00 X 100 = 35.76 SQ.MT
3	1.25 X 1.05 X 100 = 1.31 SQ.MT
4	0.08 X 6.45 X 100 = 0.52 SQ.MT
5	1.50 X 4.80 X 100 = 7.20 SQ.MT
6	1.73 X 0.75 X 100 = 1.30 SQ.MT
7	4.65 X 1.75 X 100 = 8.14 SQ.MT
8	1.71 X 1.50 X 100 = 2.57 SQ.MT
9	0.70 X 3.00 X 100 = 2.10 SQ.MT
10	1.13 X 1.45 X 100 = 1.64 SQ.MT
11	1.95 X 1.30 X 100 = 2.54 SQ.MT
12	1.05 X 4.50 X 100 = 4.73 SQ.MT
13	3.68 X 4.60 X 100 = 16.93 SQ.MT
14	1.20 X 3.25 X 100 = 3.90 SQ.MT
15	2.33 X 1.33 X 100 = 3.10 SQ.MT
16	0.88 X 4.05 X 100 = 3.57 SQ.MT
17	2.10 X 1.00 X 100 = 2.10 SQ.MT
18	2.15 X 1.80 X 100 = 3.87 SQ.MT
19	4.50 X 5.23 X 100 = 23.54 SQ.MT
20	2.15 X 1.75 X 100 = 3.76 SQ.MT
21	0.85 X 5.95 X 100 = 5.06 SQ.MT
22	5.90 X 5.95 X 100 = 35.11 SQ.MT
23	2.10 X 1.10 X 100 = 2.31 SQ.MT
24	1.58 X 1.78 X 100 = 2.81 SQ.MT
25	3.15 X 3.32 X 100 = 10.46 SQ.MT
26	2.78 X 2.52 X 100 = 7.01 SQ.MT
27	0.98 X 4.13 X 100 = 4.05 SQ.MT
28	4.65 X 10.69 X 100 = 49.71 SQ.MT
29	4.65 X 1.00 X 100 = 4.65 SQ.MT
30	2.48 X 5.08 X 100 = 12.60 SQ.MT
31	0.20 X 2.25 X 100 = 0.45 SQ.MT
32	1.58 X 1.78 X 100 = 2.81 SQ.MT
33	1.43 X 2.47 X 100 = 3.53 SQ.MT
34	2.75 X 1.90 X 100 = 5.23 SQ.MT
35	5.90 X 2.90 X 100 = 17.11 SQ.MT
36	1.40 X 5.00 X 100 = 7.00 SQ.MT
37	1.85 X 0.88 X 100 = 1.63 SQ.MT
38	5.00 X 2.08 X 100 = 10.40 SQ.MT
39	2.56 X 3.05 X 100 = 7.81 SQ.MT
40	0.95 X 1.35 X 100 = 1.28 SQ.MT
41	1.96 X 6.38 X 100 = 12.51 SQ.MT
42	1.05 X 1.35 X 100 = 1.42 SQ.MT
43	5.95 X 0.90 X 100 = 5.36 SQ.MT
44	7.30 X 1.35 X 100 = 9.86 SQ.MT
45	5.30 X 0.50 X 100 = 2.65 SQ.MT
46	1.20 X 1.10 X 100 = 1.32 SQ.MT
47	4.80 X 1.00 X 100 = 4.80 SQ.MT
48	4.53 X 3.15 X 100 = 14.26 SQ.MT
49	1.40 X 2.25 X 100 = 3.15 SQ.MT
50	4.30 X 2.47 X 100 = 10.62 SQ.MT
51	4.15 X 2.68 X 100 = 11.12 SQ.MT
TOTAL DEDUCTION	
BUILT-UP AREA (985.71 - 401.96) = 583.75 SQ.MT	

REFUGE AREA DIAGRAM 7TH, 12TH & 17TH FLOOR PLAN SCALE: 1:100

REFUGE AREA CALCULATION	
7TH, 12TH & 17TH FLOOR PLAN	
1	4.65 X 3.15 X 1 = 14.65 SQ.MT
2	5.70 X 2.25 X 1 = 12.82 SQ.MT
3	4.30 X 4.30 X 1 = 18.49 SQ.MT
TOTAL ADDITION = 39.94 SQ.MT	
② AS PER NO. OF TENEMENT	
(5 PER X 11 FLATS X 2 FLR=110 PERSON)	
REFUGE AREA (110X0.30 sqm / person)	
REFUGE REQUIRED = 33.00 SQ.MT	
REFUGE PROVIDED = 39.94 SQ.MT	

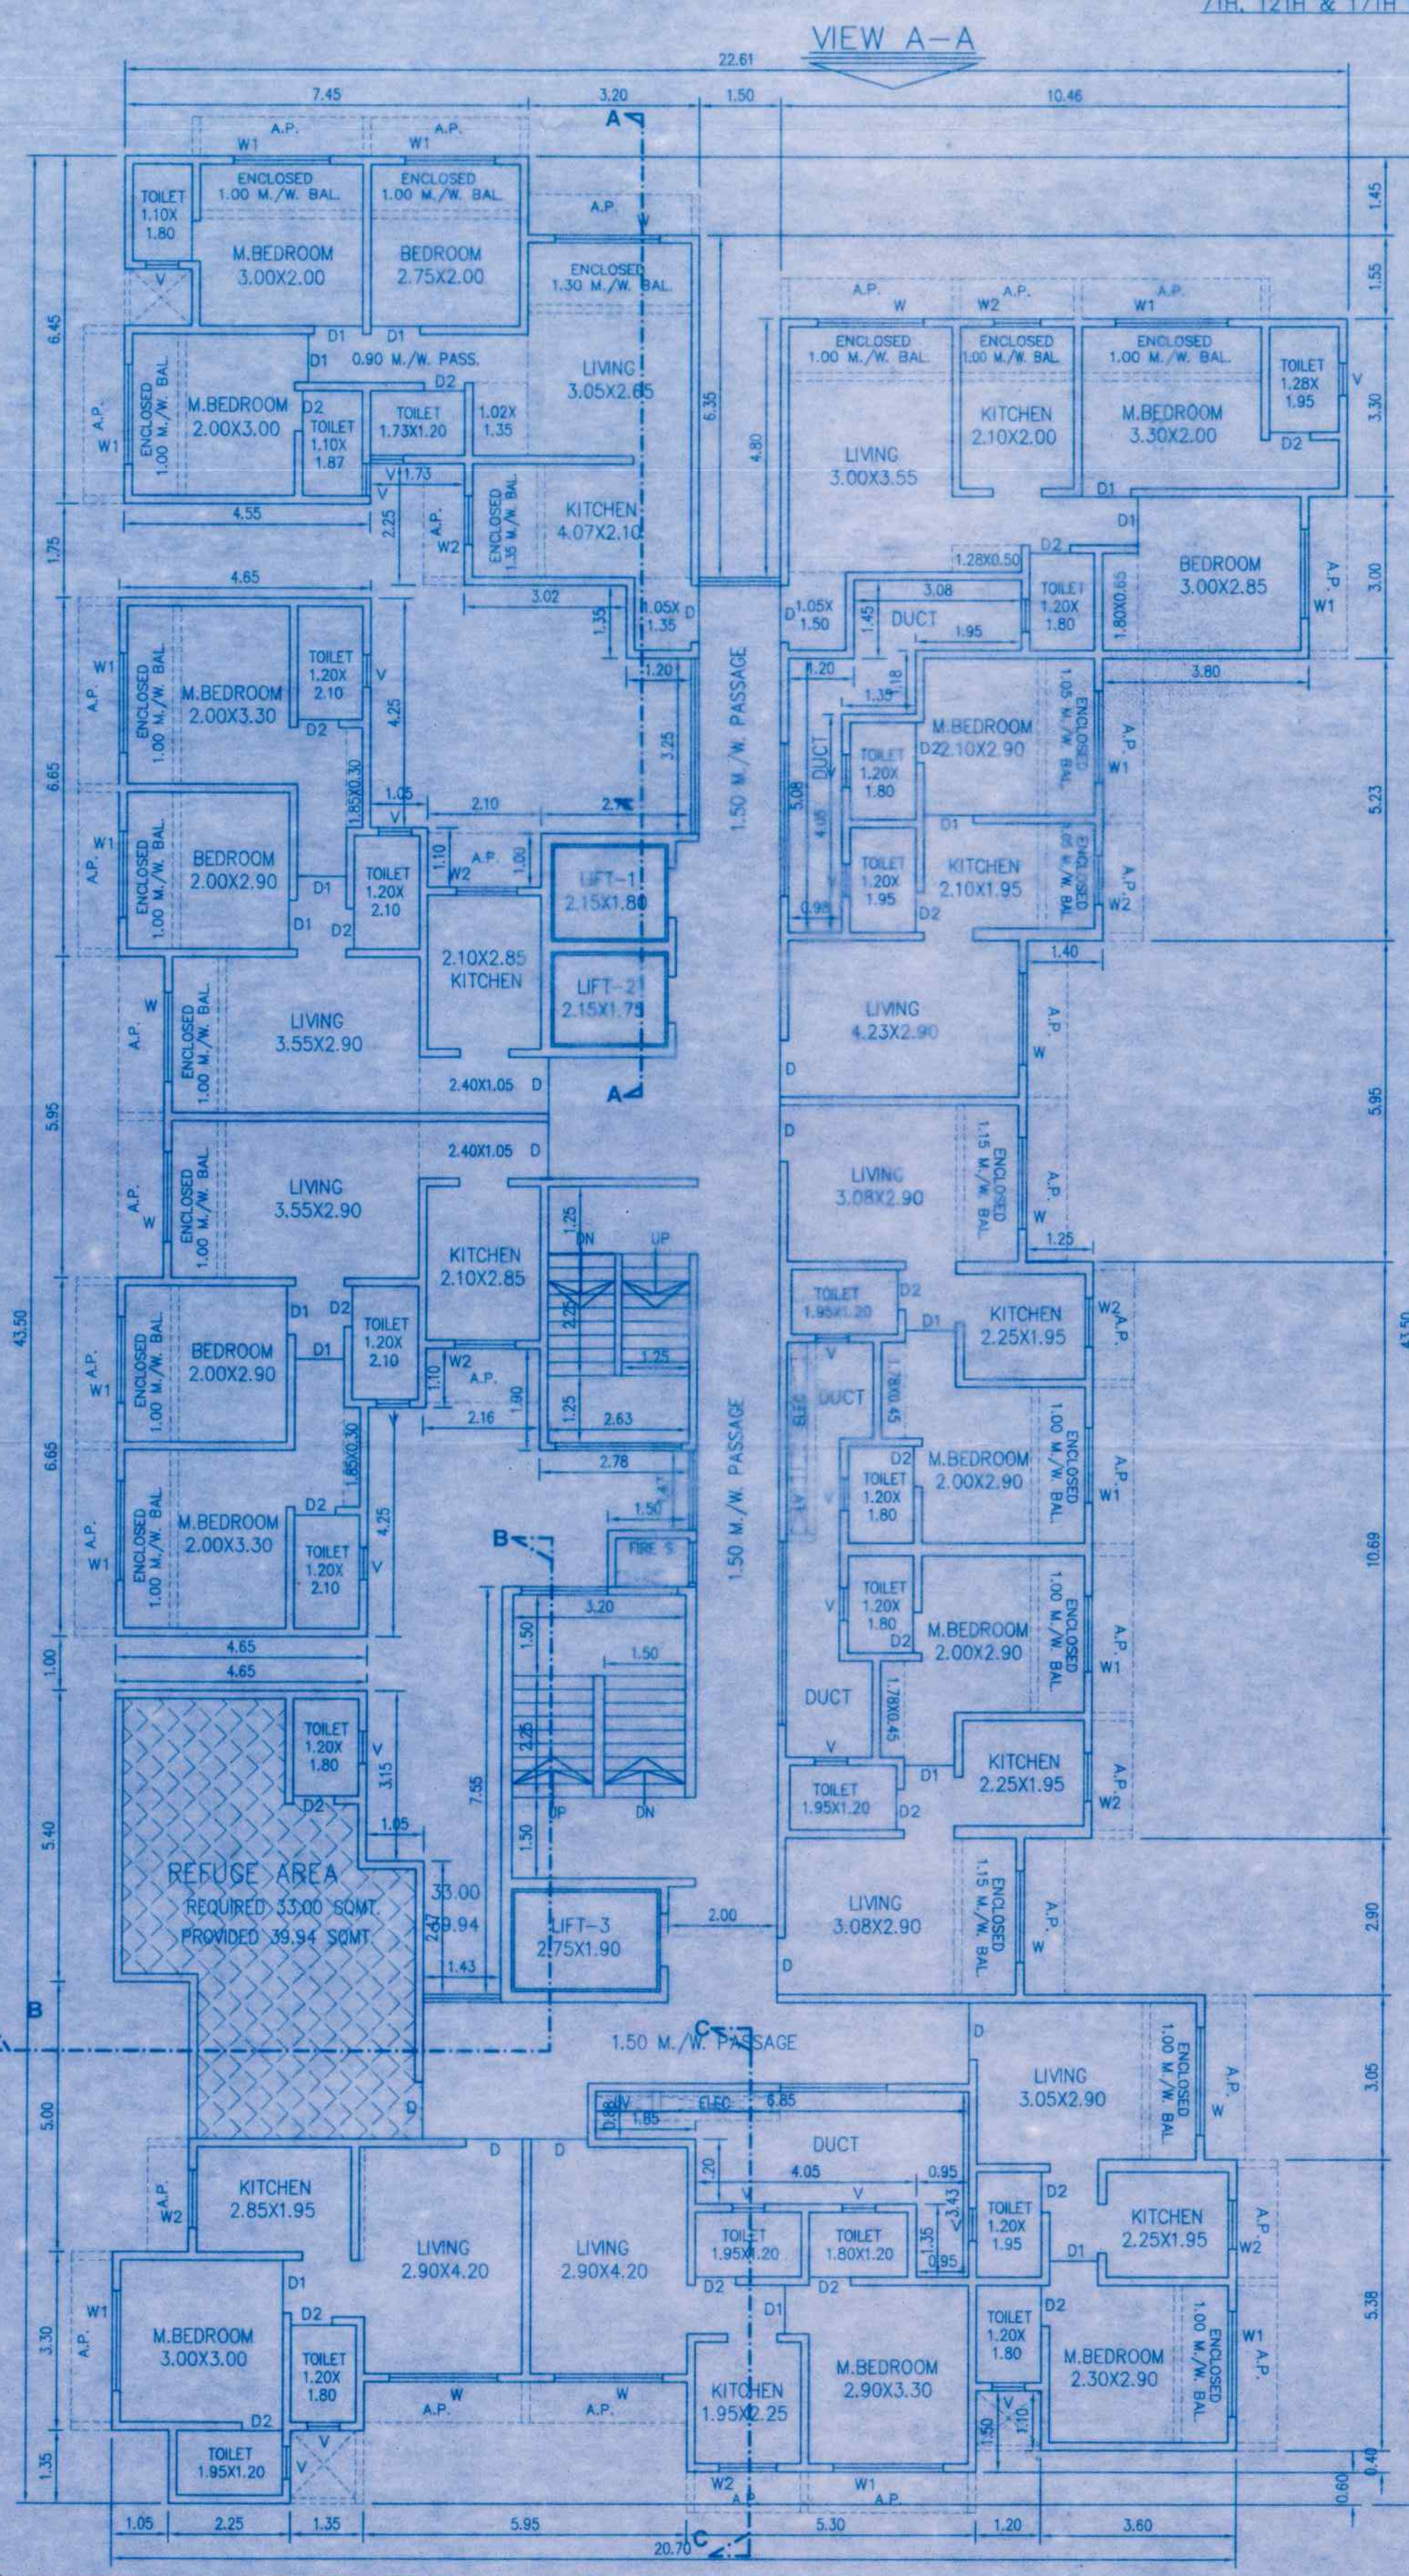

PROFORMA II

CONTENTS OF SHEET

FLOOR PLAN, BUILT UP AREA STATEMENT/PARKING STATEMENT, POCKET TERRACE/AREA CALCULATION AND ARCHITECTURAL DRAWINGS.

CERTIFICATE OF AREA

CERTIFICATE THAT THE PLOT UNDER REFERENCE WAS SURVEYED BY ME ON 01-01-2022 AND THE DIMENSIONS OF THE SITE ETC. OF THE PLOT STATED ON THE PLANS ARE AS MEASURED ON SITE AND THE AREA SO WORKED OUT TALLIES WITH THE AREA STATED IN THE DOCUMENTS OF OWNERSHIP.

Signature of Registered Engineer
Structural Engineer/Supervisor

CERTIFIED THAT THE BUILDING PLANS SUBMITTED FOR APPROVAL SATISFY THE SAFETY REQUIREMENTS FOR STRUCTURES BEING CONSTRUCTED IN SEISMIC ZONE-II IS CORRECT TO THE BEST OF OUR KNOWLEDGE AND UNDERSTANDING. IT IS ALSO CERTIFIED THAT THE STRUCTURAL DESIGN INCLUDING SAFETY FROM NATURAL HAZARDS HAS BEEN PREPARED BY DUCT QUALIFIED STRUCTURAL ENGINEER AT LEAST B.E.(DRA) OR EQUIVALENT.

Signature of Registered Engineer

STAMP OF DATE OF RECEIPT OF PLANS

hereby Supercedes all the earlier approved plans

THIS PLAN SHALL NOT BE CONSIDERED AS PROOF OF OWNERSHIP FOR ANY DISPUTES IN ANY COURT OF LAW.

COMMISSIONER
Vasai-Virar City Municipal Corporation
Virar (East), Pin No. 401 301, Dist. Palghar.

Certified that the above permission is issued by Commissioner VVMC, Virar.

Deputy Director
VVMC, Virar.

Signature of Deputy Director

Signature of Deputy Director

