



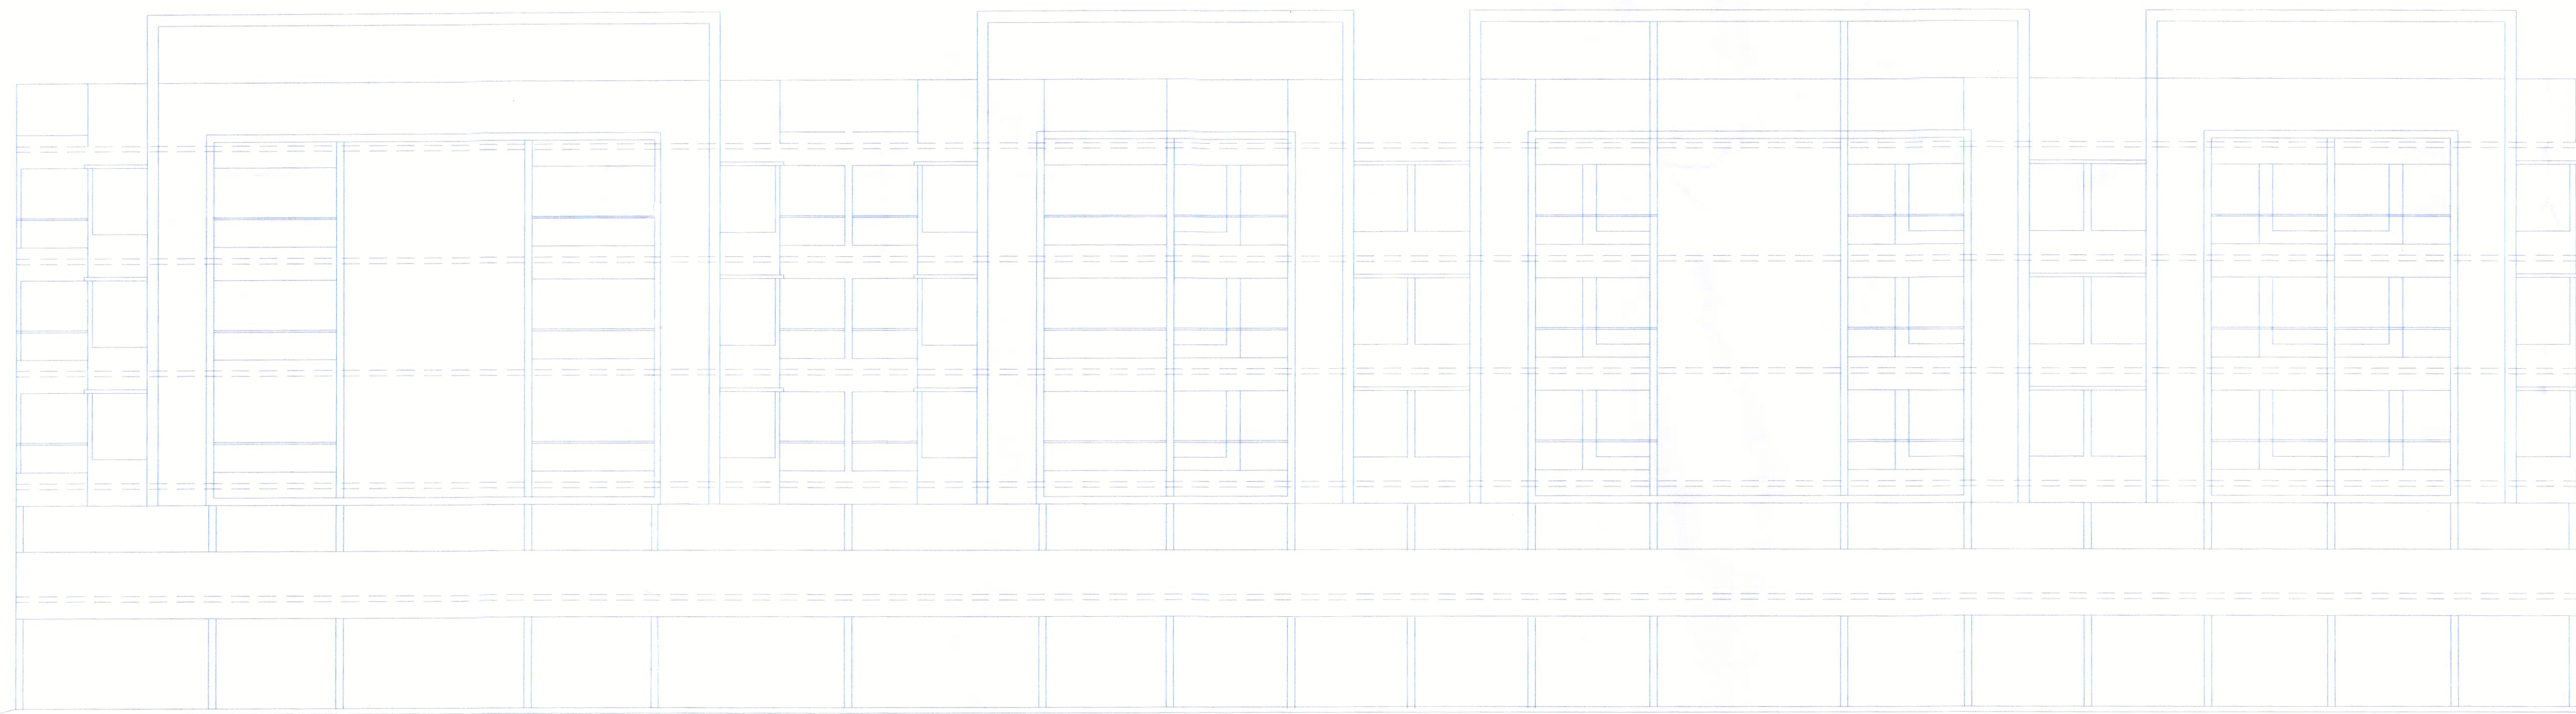


WEST SIDE ELEVATION

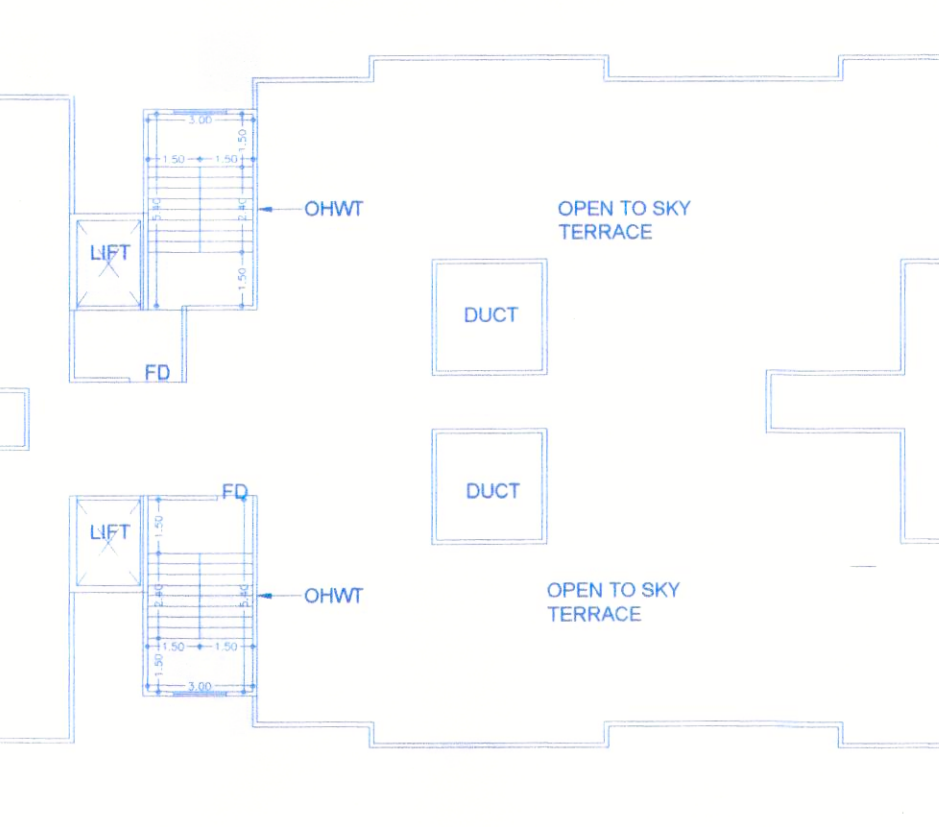

A BUILDING TERRACE FLOOR PLAN
SCALE 1:200



B BUILDING TERRACE FLOOR PLAN
SCALE 1:200

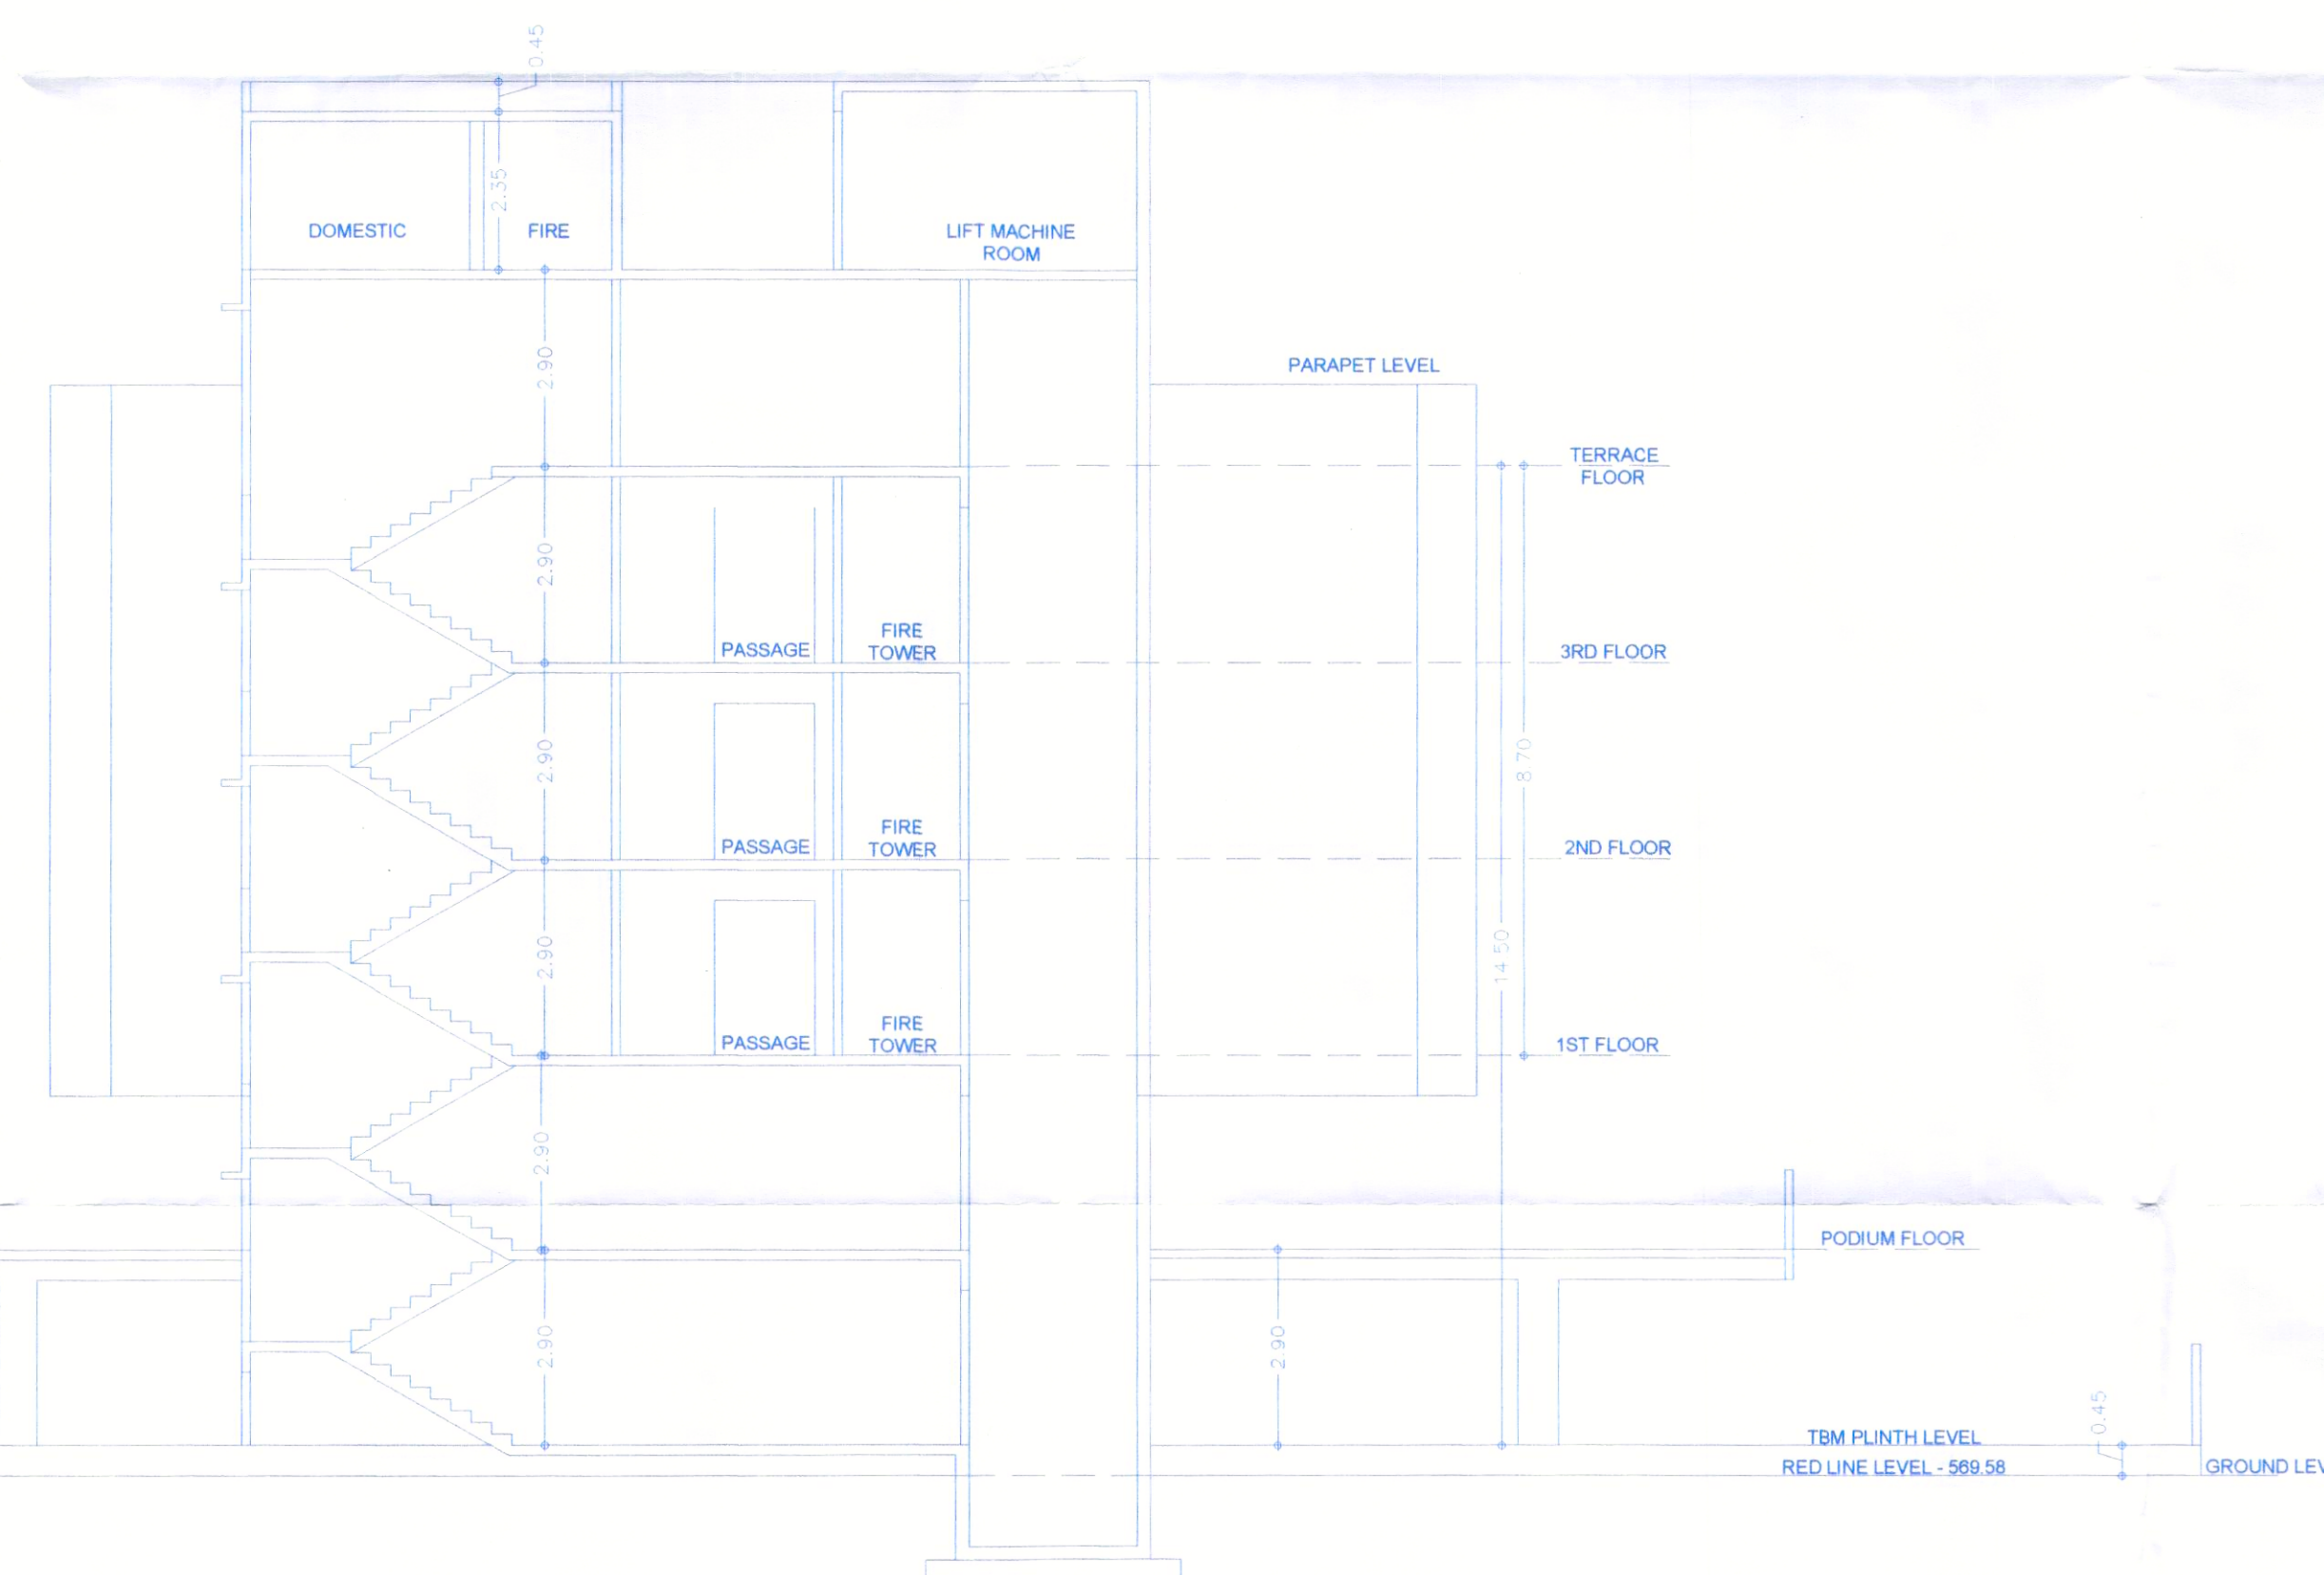

SECTION AT AA

STAMP OF APPROVAL - ELEVATION & SECTION

3/3

Sanctioned No. B.P / Borhadewadi / 131 / 2024
Subject to conditions mentioned in the
Office Order No.
aven dated 24/4/2024
Pimpri
Date : 24/4/2024



O. C. Signed by
City Engineer

City Engineer
Building Permission Dept.
PCMC, Pimpri, Pune-18.

OWNER'S NAME: M/s. VTB Realities Through Mr. Tanoy Digambar Borate

OWNER'S SIGN:

Borate

PROJECT: SURVEY NO. : G.No - 238(P), 240(P), 242(P) HISSA NO. :
PLOT NO. : DESCRIPTION : VILLAGE - Borhadewadi CTS NO. :

ARCHITECT: SHRINIVAS PANDIT ARCHITECT'S SIGN: PCMC/SRV/0002/2021



JOB NO.	DRG. NO.	SCALE	DRAWN BY	CHECKED BY
2402	01	1:100	AJAY	AJAY
INWARD NO.	KEY NO.	DATE	SHEET NO.	