



Sanctioned No. B.P./Ch./h./14/6/2023
Subject to conditions mentioned in the
Office Order No. 29/03/2023
Date 29/03/2023


Building Permits Engineer
Construction Control Department
Pimpri Chinchwad Municipal Corporation
City Engineer
Building Permission Dept.
Pimpri Chinchwad

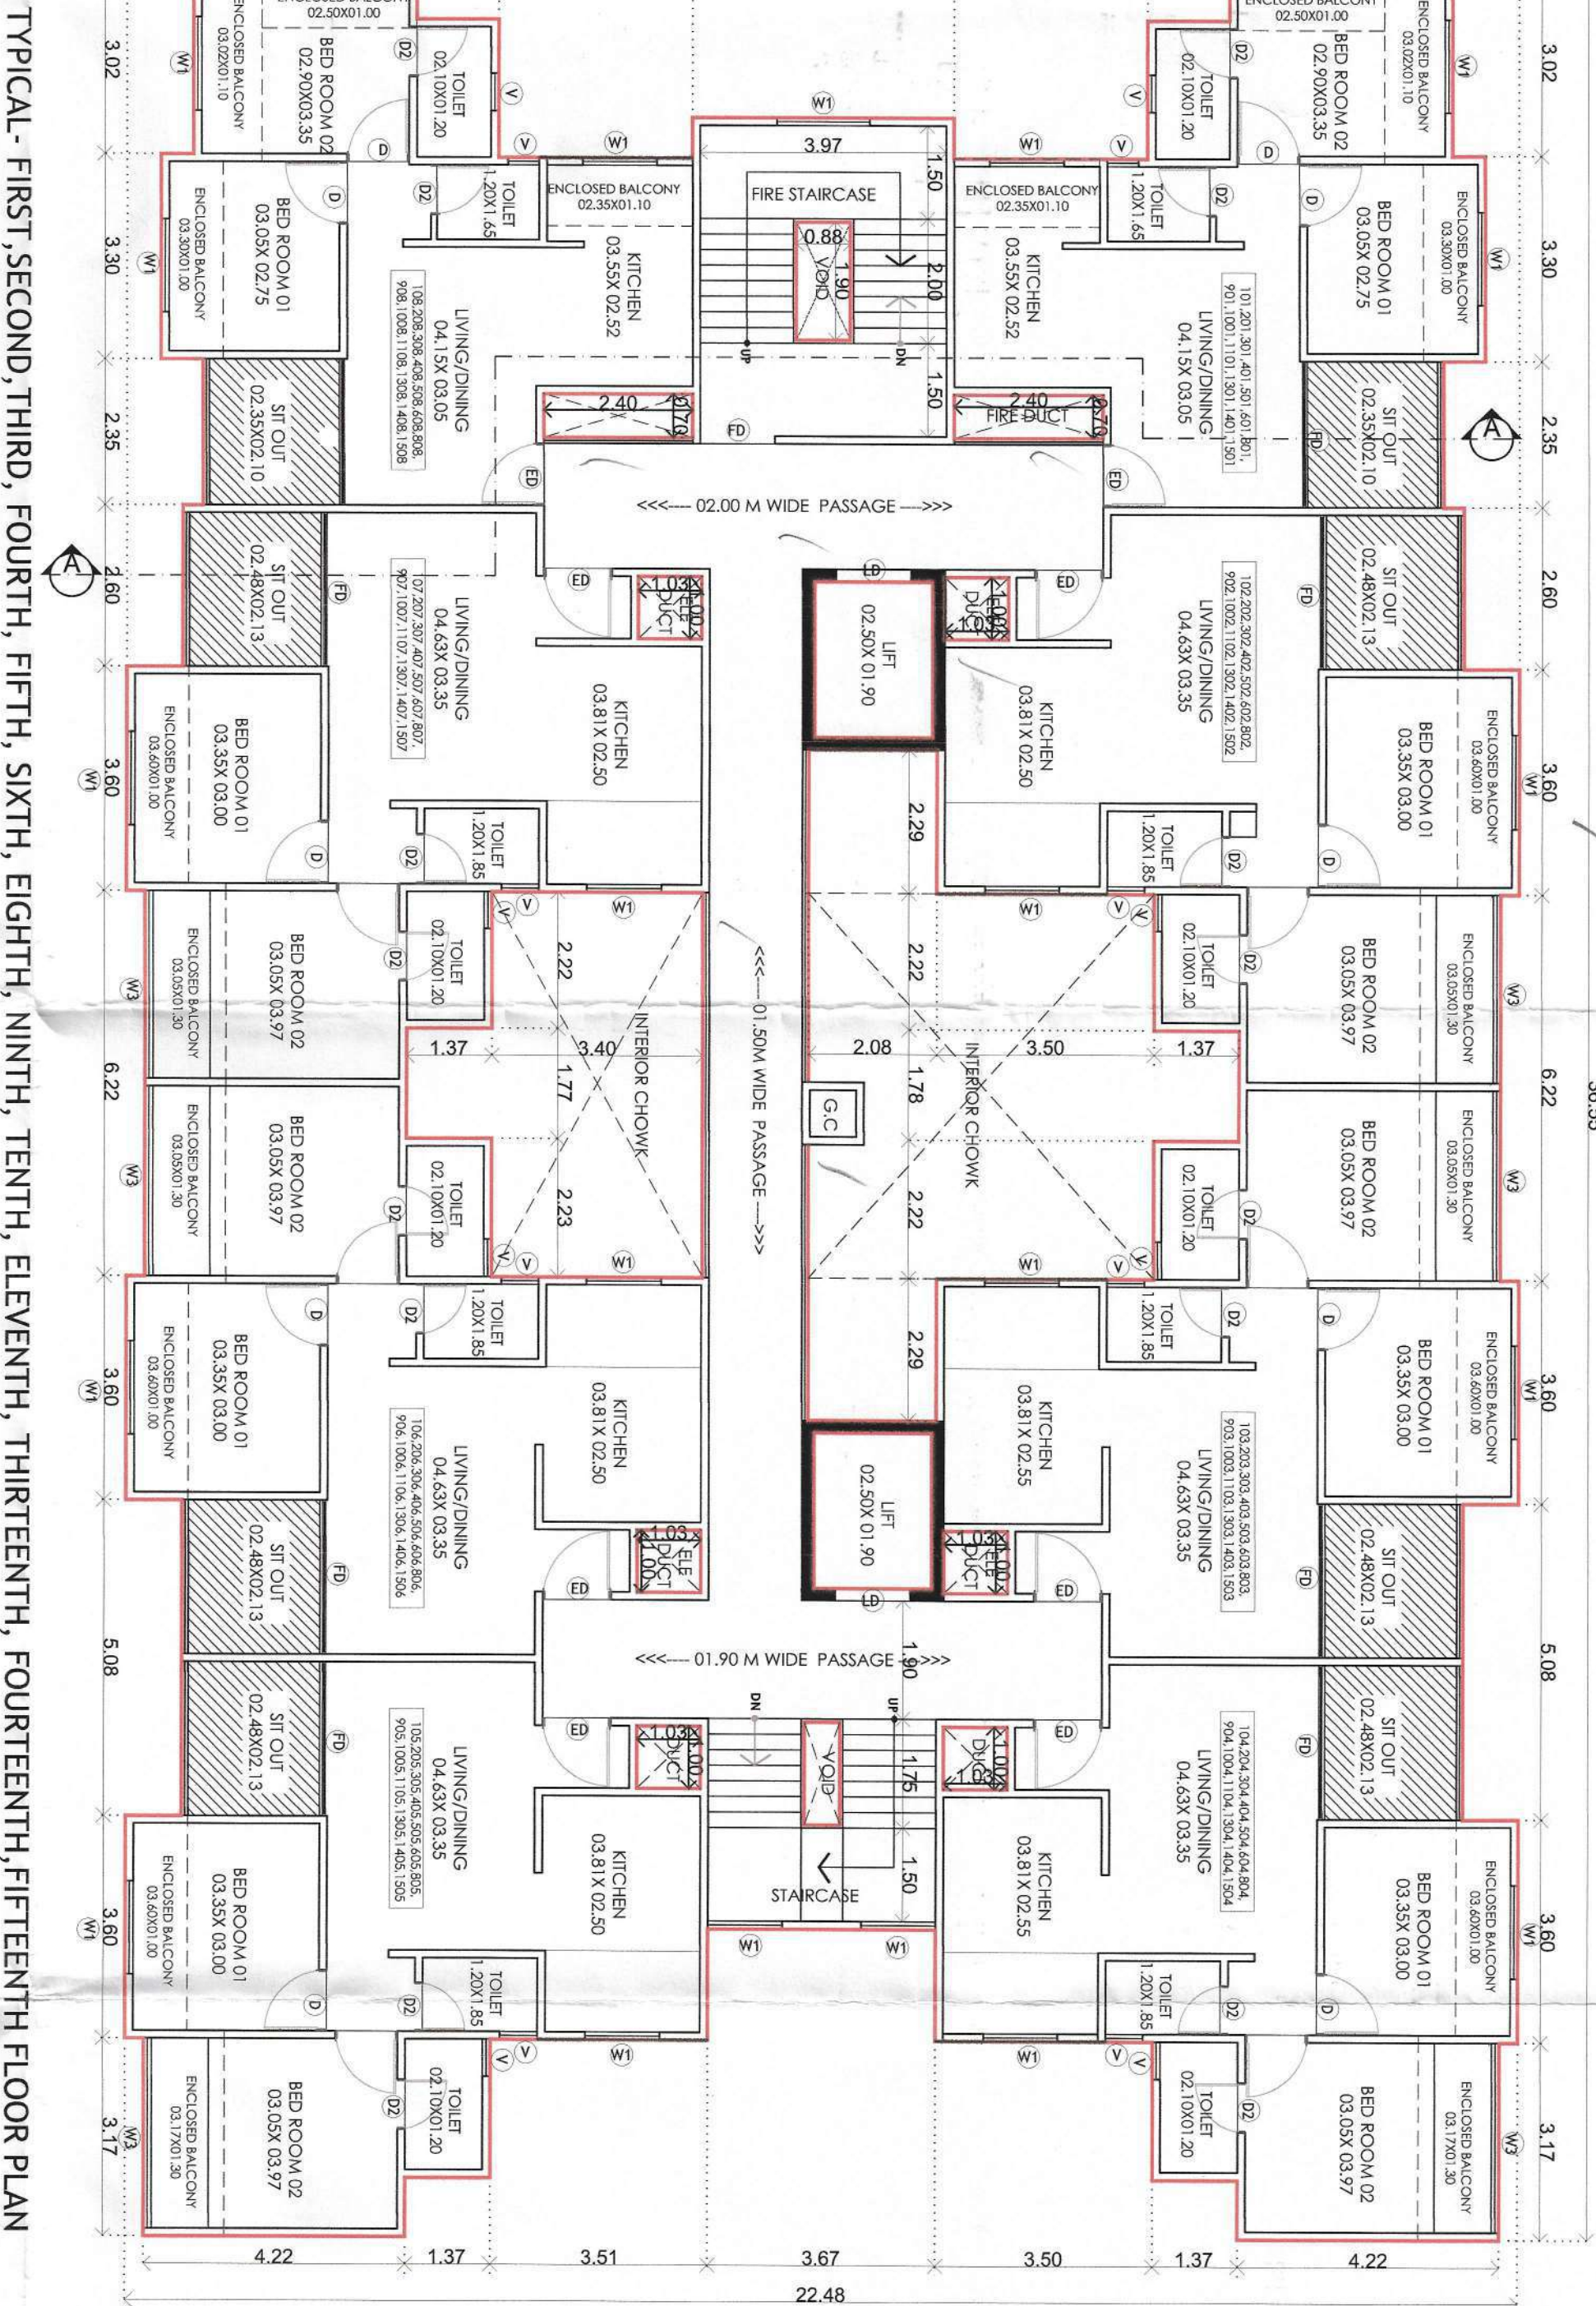

TYPICAL- FIRST, SECOND, THIRD, FOURTH, FIFTH, SIXTH, EIGHTH, NINTH, TENTH, ELEVENTH, THIRTEENTH, FOURTEENTH, FIFTEENTH FLOOR PLAN

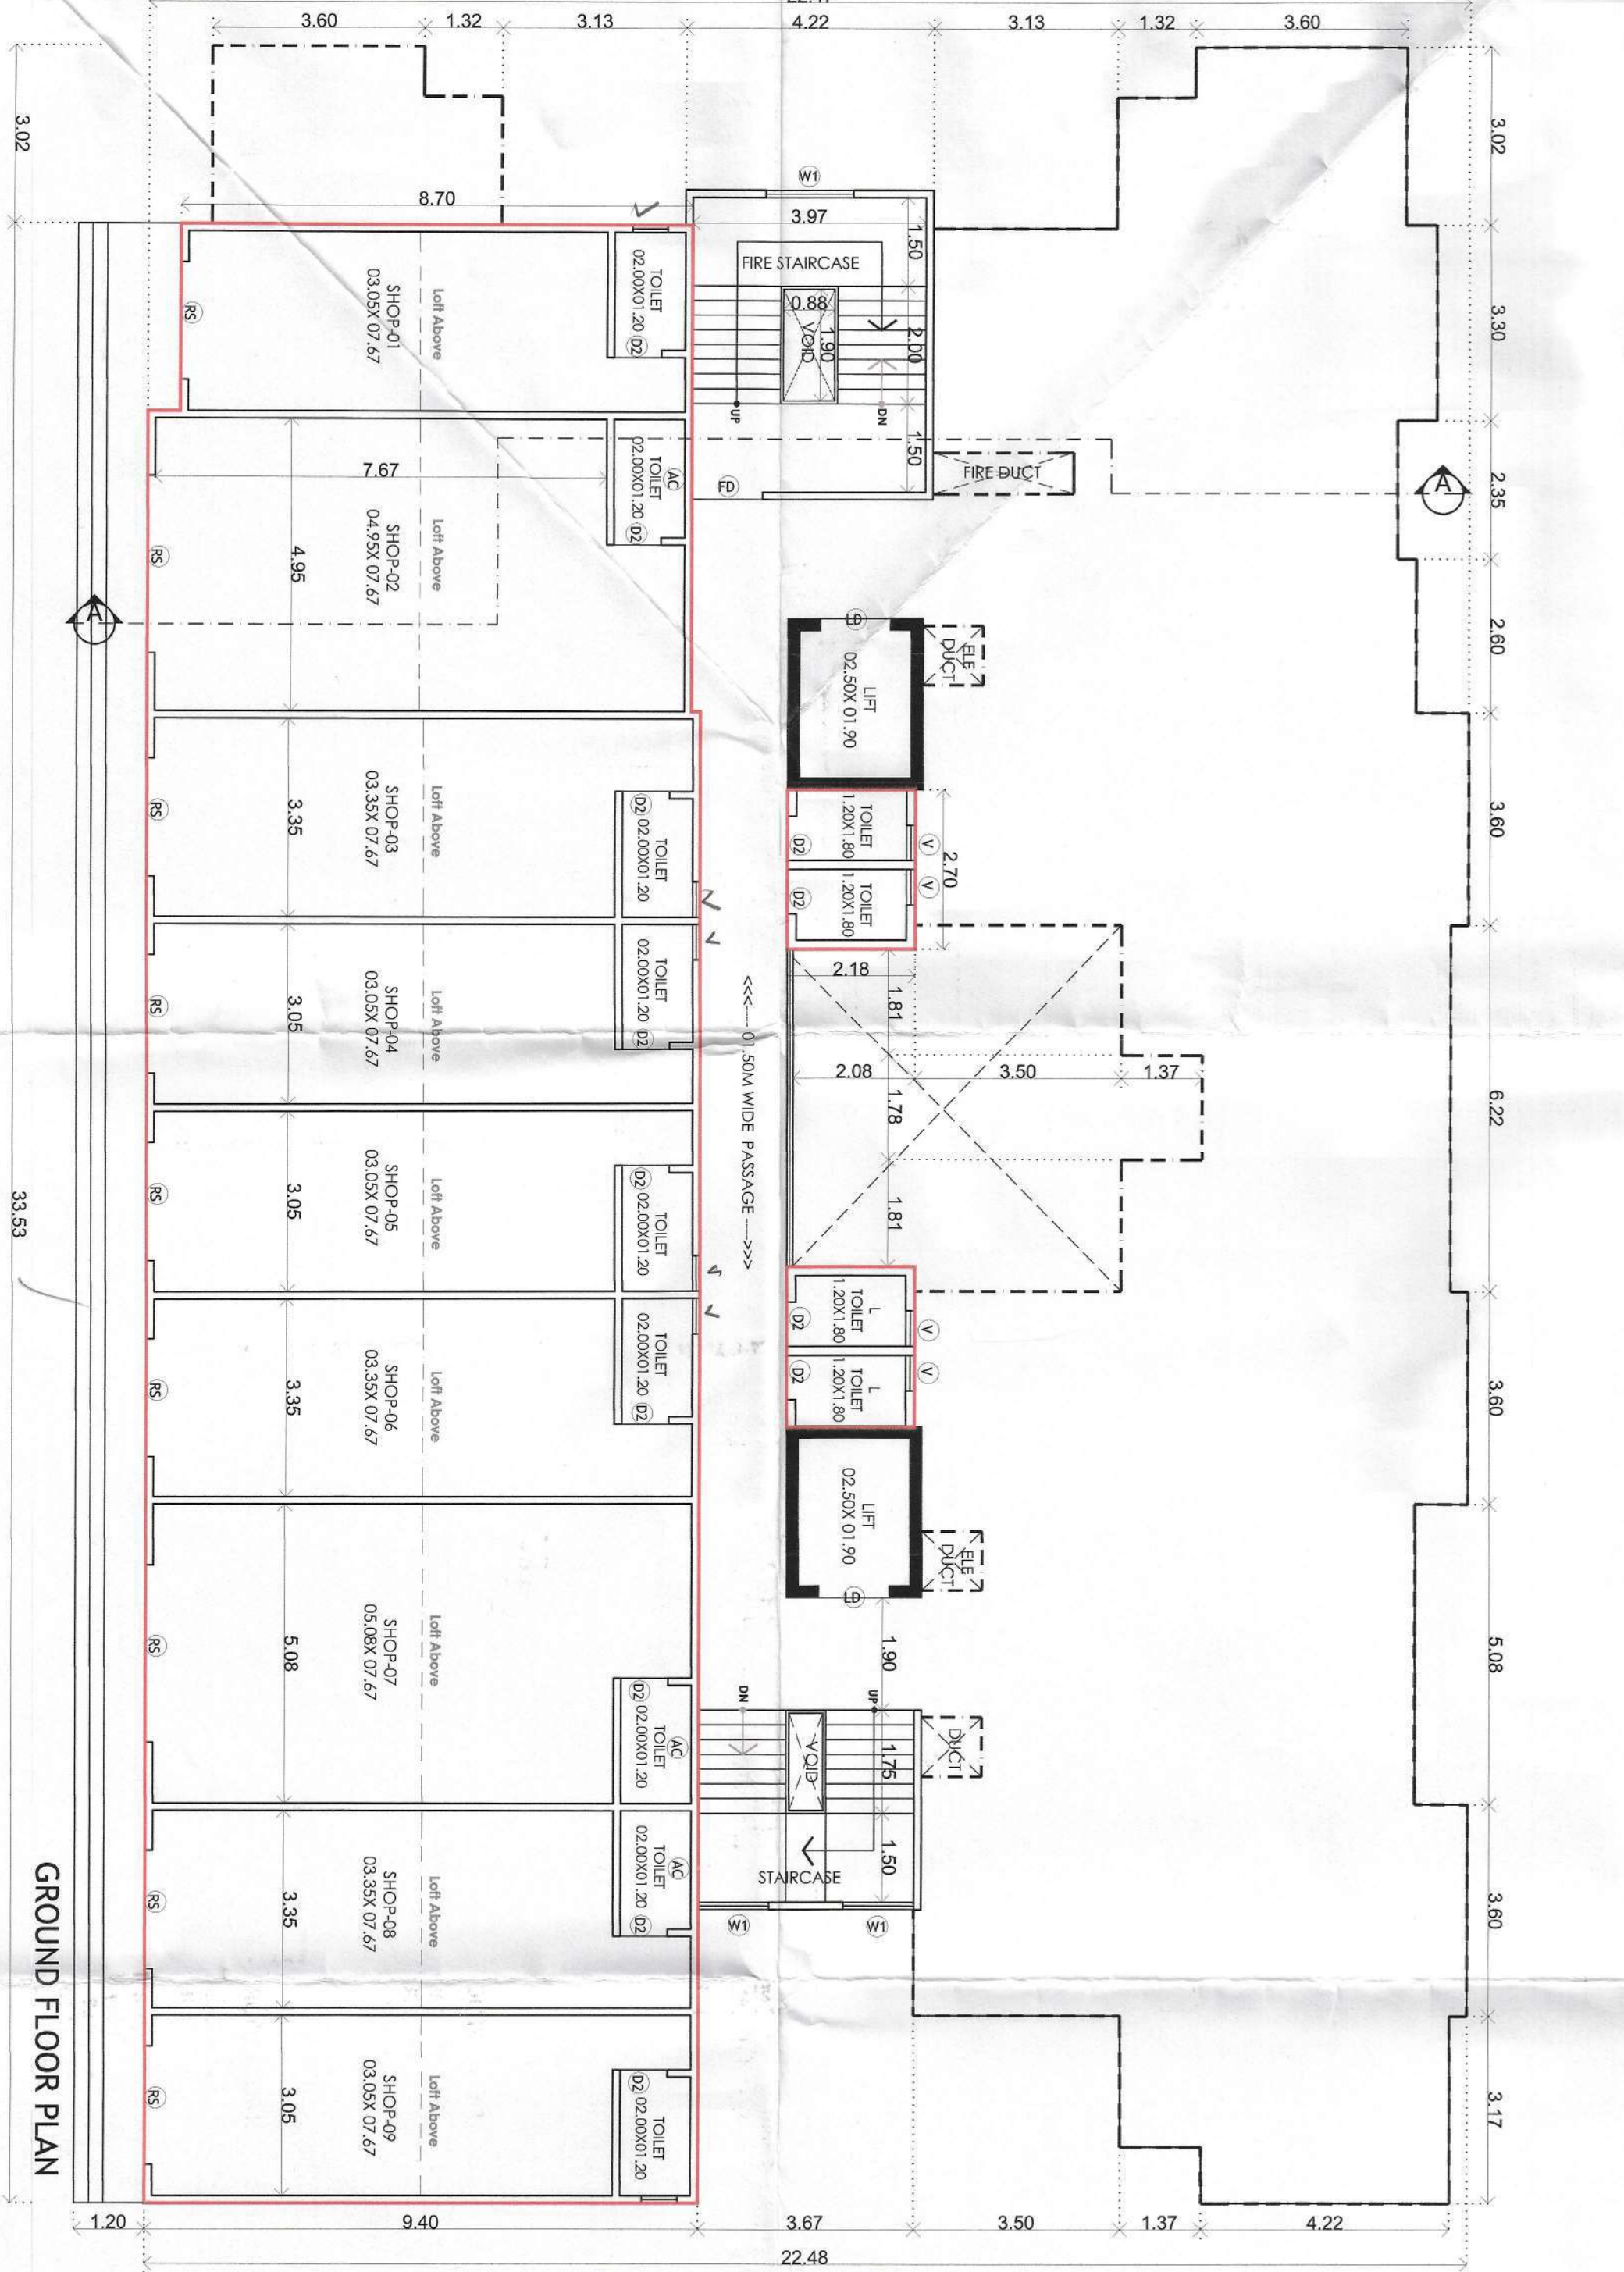


GROUND FLOOR PLAN

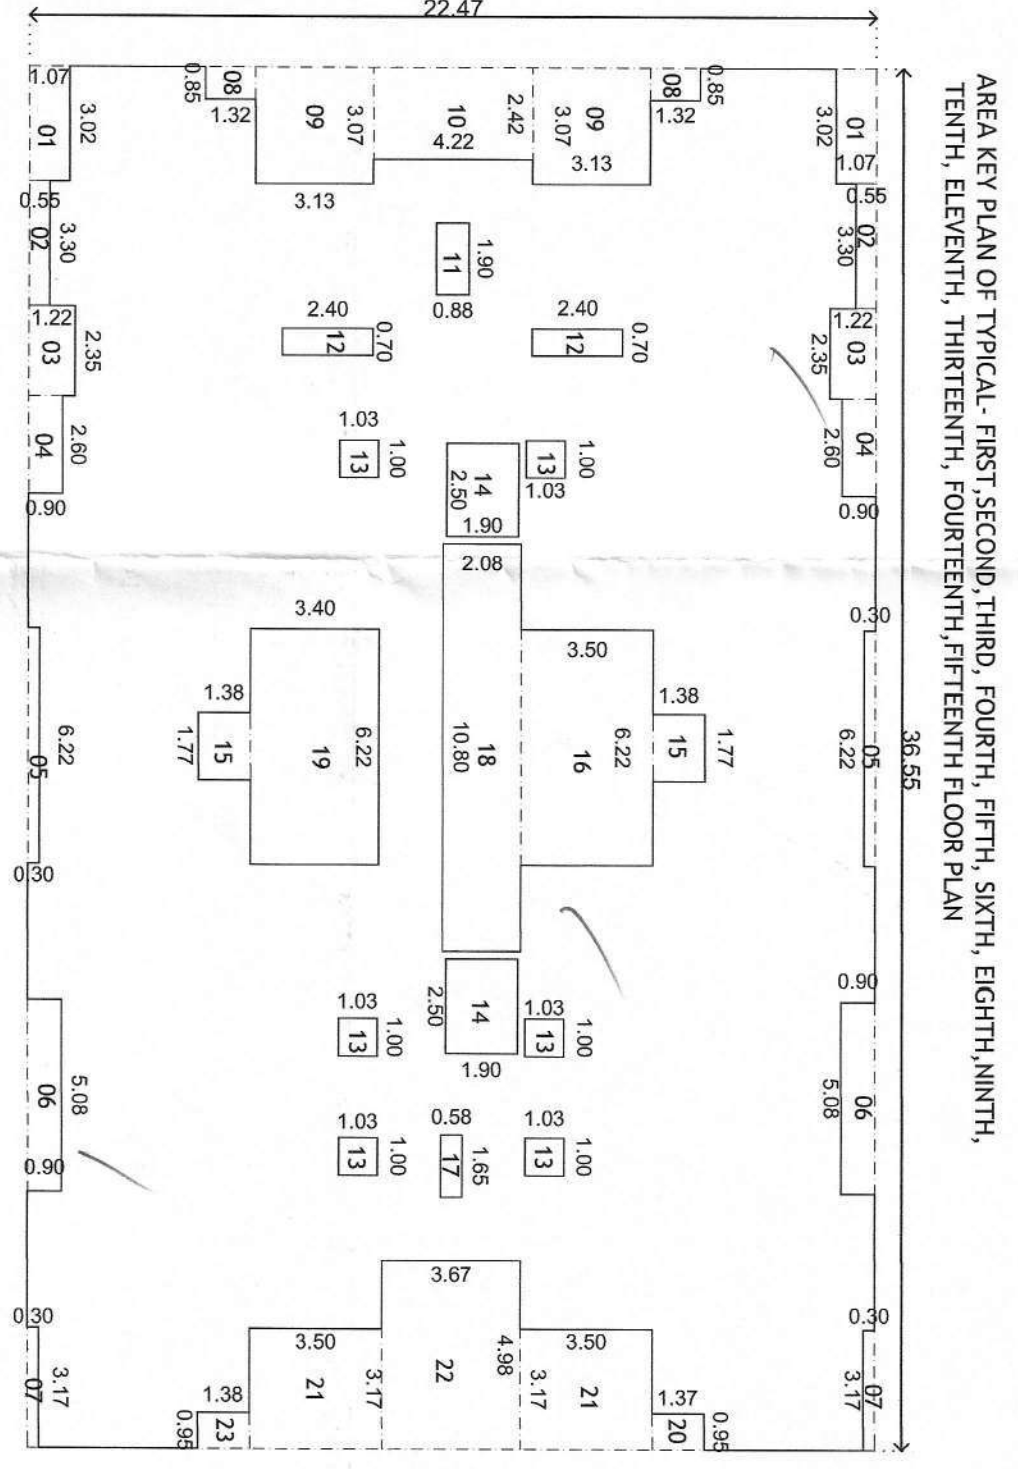

AREA KEY PLAN OF TYPICAL- FIRST, SECOND, THIRD, FOURTH, FIFTH, SIXTH, EIGHTH, NINTH, TENTH, ELEVENTH, THIRTEENTH, FOURTEENTH, FIFTEENTH FLOOR PLAN

01 = 36.55 X 22.47 X 01 = 821.28 SQ.M
02 = 03.30 X 00.56 X 02 = 0.18 SQ.M
03 = 02.35 X 01.22 X 02 = 0.29 SQ.M
04 = 02.60 X 00.80 X 02 = 0.21 SQ.M
05 = 06.22 X 00.30 X 02 = 0.19 SQ.M
06 = 05.08 X 00.90 X 02 = 0.46 SQ.M
07 = 03.17 X 00.30 X 02 = 0.10 SQ.M
08 = 00.95 X 01.32 X 02 = 0.13 SQ.M
09 = 03.13 X 03.07 X 02 = 0.10 SQ.M
10 = 01.90 X 00.86 X 01 = 0.17 SQ.M
11 = 01.90 X 00.86 X 01 = 0.17 SQ.M
12 = 00.70 X 02.40 X 02 = 0.18 SQ.M
13 = 01.00 X 01.03 X 02 = 0.11 SQ.M
14 = 02.50 X 01.90 X 02 = 0.50 SQ.M
15 = 01.77 X 01.38 X 02 = 0.24 SQ.M
16 = 06.22 X 03.50 X 01 = 21.77 SQ.M
17 = 01.65 X 00.58 X 01 = 0.09 SQ.M
18 = 00.90 X 02.08 X 01 = 0.19 SQ.M
19 = 00.92 X 03.40 X 01 = 0.32 SQ.M
20 = 00.92 X 03.40 X 01 = 0.32 SQ.M
21 = 03.17 X 03.50 X 02 = 0.11 SQ.M
22 = 04.98 X 03.67 X 01 = 18.28 SQ.M
23 = 00.95 X 01.38 X 01 = 0.13 SQ.M
TOTAL = 821.28 = 201.97 = 619.30 SQ.M

AREA KEY PLAN OF PODIUM FLOOR PLAN

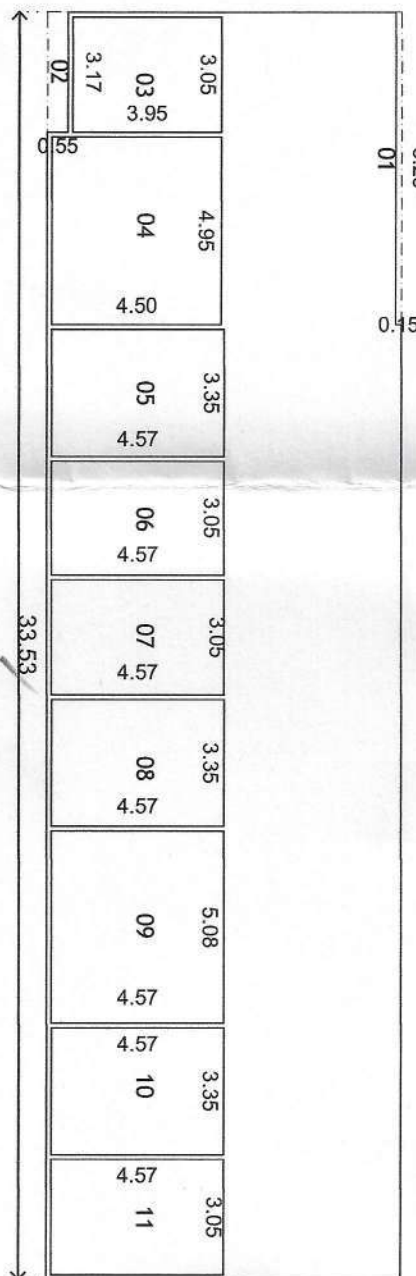

01 = 35.53 X 09.40 X 01 = 315.18 SQ.M
02 = 08.25 X 00.15 X 01 = 1.23 SQ.M
03 = 03.17 X 00.56 X 01 = 1.74 SQ.M
04 = 04.95 X 03.95 X 01 = 12.04 SQ.M
05 = 03.95 X 04.50 X 01 = 18.31 SQ.M
06 = 03.95 X 04.57 X 01 = 18.39 SQ.M
07 = 03.95 X 04.57 X 01 = 18.39 SQ.M
08 = 03.95 X 04.57 X 01 = 18.39 SQ.M
09 = 03.95 X 04.57 X 01 = 18.39 SQ.M
10 = 03.95 X 04.57 X 01 = 18.39 SQ.M
11 = 03.95 X 04.57 X 01 = 18.39 SQ.M
TOTAL AREA = 315.18 = 148.26 = 166.92 SQ.M

AREA KEY PLAN OF GROUND FLOOR PLAN

01 = 02.70 X 02.18 X 01 = 5.88 SQ.M
02 = 02.70 X 02.18 X 01 = 5.88 SQ.M
TOTAL = 11.77 SQ.M

AREA KEY PLAN OF GROUND FLOOR PLAN

01 = 33.53 X 09.40 X 01 = 315.18 SQ.M
02 = 08.25 X 00.15 X 01 = 1.23 SQ.M
03 = 03.17 X 00.56 X 01 = 1.74 SQ.M
04 = 04.95 X 03.95 X 01 = 12.04 SQ.M
05 = 03.95 X 04.50 X 01 = 18.31 SQ.M
06 = 03.95 X 04.57 X 01 = 18.39 SQ.M
07 = 03.95 X 04.57 X 01 = 18.39 SQ.M
08 = 03.95 X 04.57 X 01 = 18.39 SQ.M
09 = 03.95 X 04.57 X 01 = 18.39 SQ.M
10 = 03.95 X 04.57 X 01 = 18.39 SQ.M
11 = 03.95 X 04.57 X 01 = 18.39 SQ.M
TOTAL AREA = 315.18 = 2.98 = 312.20 SQ.M

OWNER NAME :-

M/S Sai Esen Developers Through Partner
Smt. Surendra B. Agarwal And Others
VILLAGE :- CHIKHAI TAL. - HAVELI.
I. PROJECT :- RESIDENTIAL.
S.NO :- 94(P)
Discrepancy :- REGULAR TRACK

OWNERS SIGN

Mahendra Thakur
101 & 102, Vastu Vision
Maharashtra, Mumbai - 400018
Email :- info@mahendrakonstruk.com

SCALE 1:100
DRAWN BY MAHENDRA
CHECKED BY MAHENDRA
DATE 21 Nov 2022
SHEET NO 04/15