

BASEMENT FLOOR PLAN
STAMP OF APPROVAL 02/05


Sanctioned No. B.P. 10 Nihiladi/14/5/2024
Submitted to authorities mentioned in the
Office Order No. 110
Order dated 15/01/2024

Project
Date: 15/10/2024


Executive Engineer
Building Department
Municipal Corporation
200ft Chikmagalur Municipal Corporation
Bengaluru - 560 012



BASEMENT-01 FLOOR PLAN

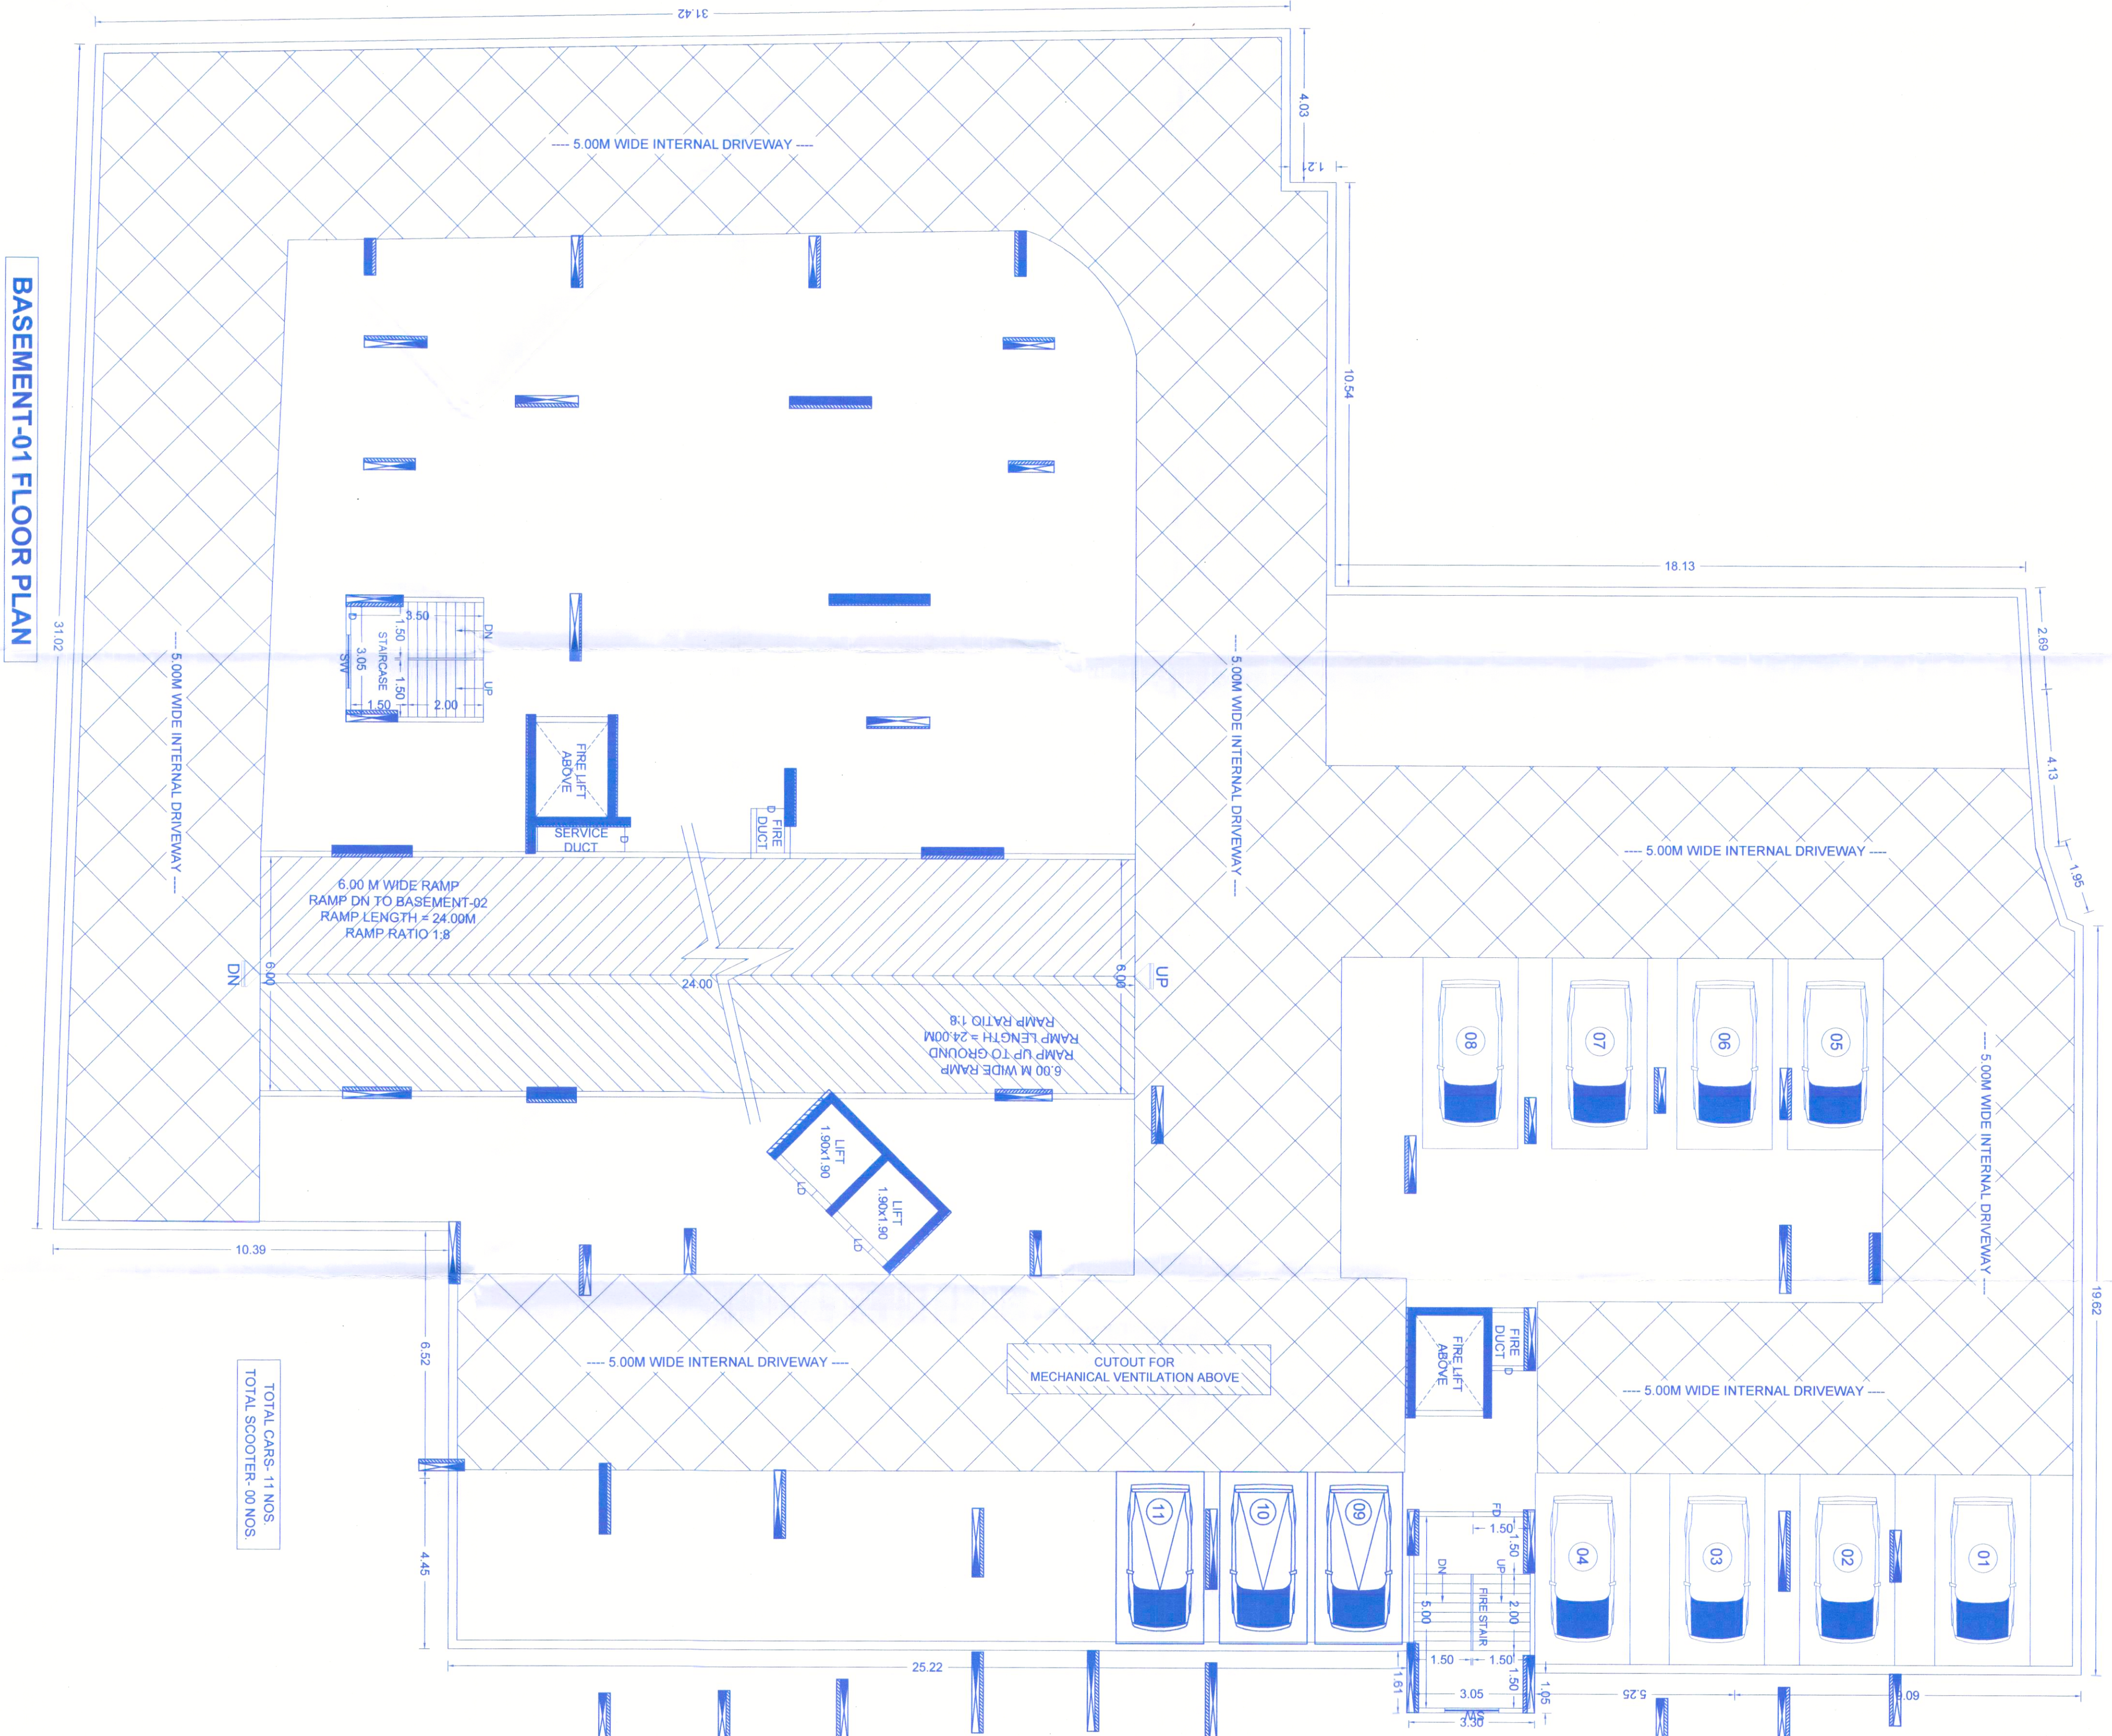

BASEMENT-02 FLOOR PLAN

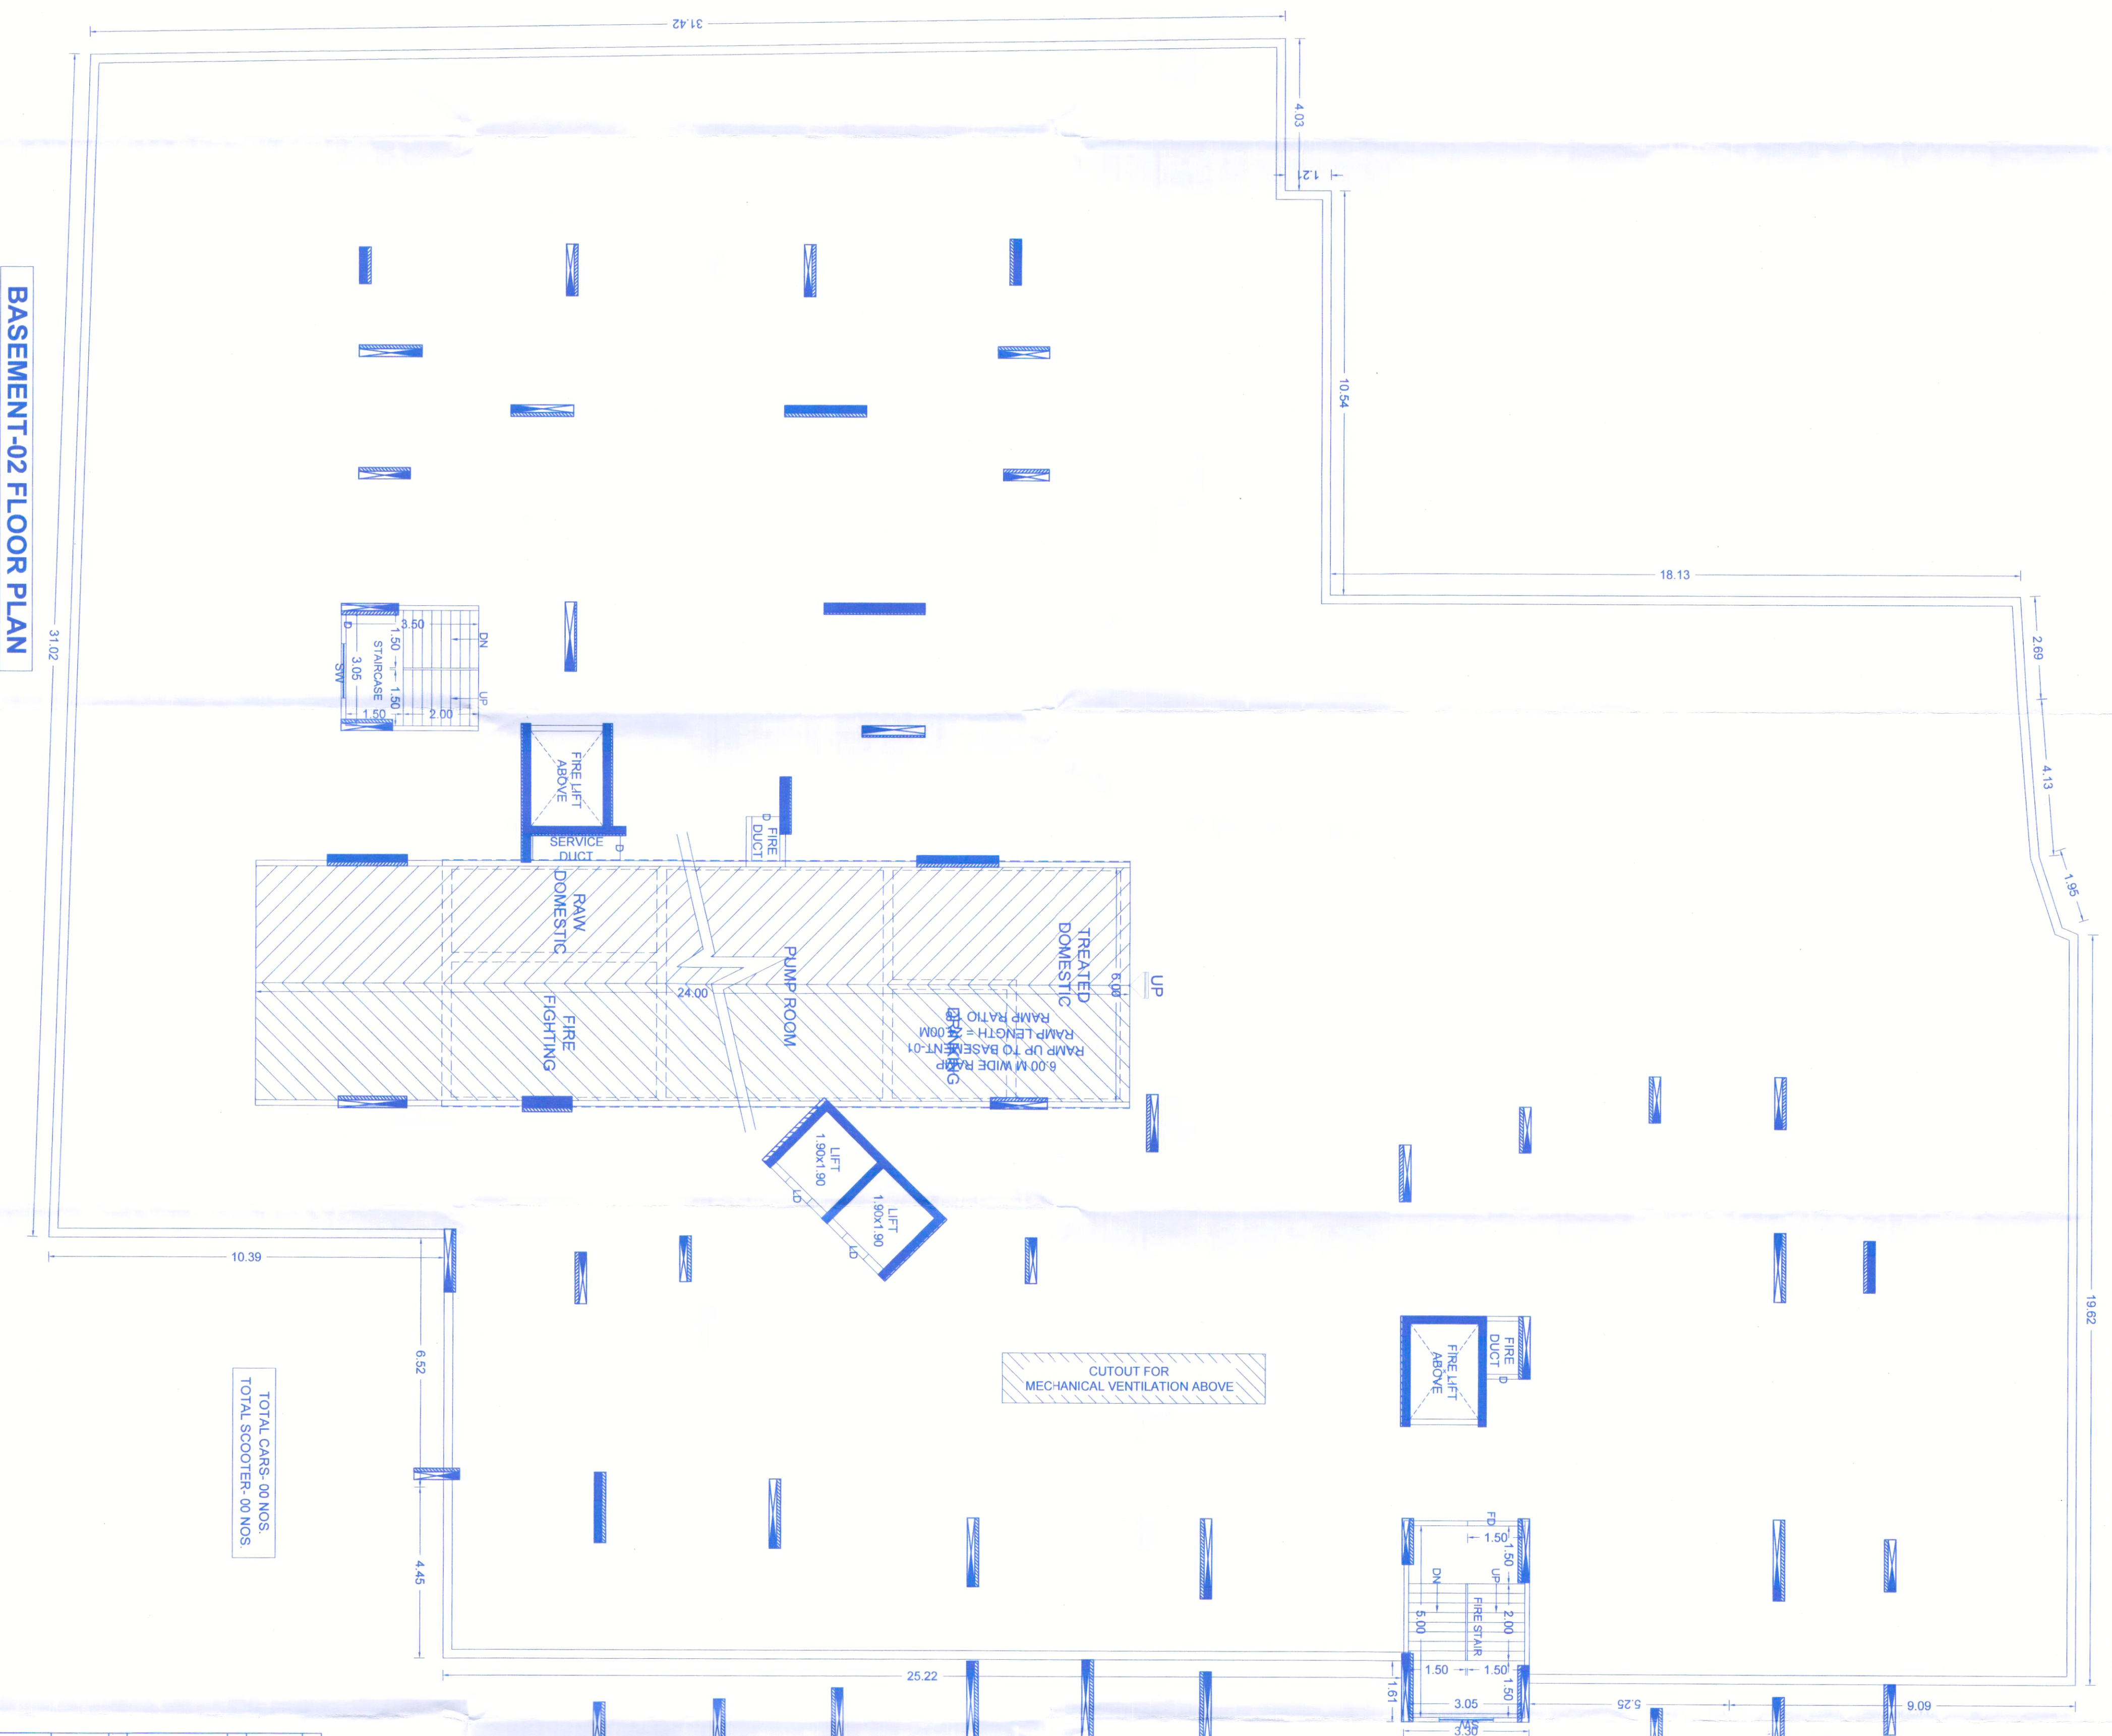

OWNER'S NAME		OWNER'S SIGN	
MRS. ANKUR BUILDING THROUGH ITS PARTNERS MRS. ANKUR BUILDING THROUGH ITS PARTNERS MRS. ANKUR BUILDING THROUGH ITS PARTNERS			
PROJECT			
SURVEY NO. GAT NO. 127/128		HISSAN NO.	
PLOT NO.		OTS NO.	
DESCRIPTION: VILLAGE - CHIKHALI			
ARCHITECT		ARCHITECT'S SIGN	
AR. SATYAJEET R. NAWADAR, RAJADITYA A. PANGAYKAR			
JOB NO.	DRG. NO.	SCALE	DRAWN BY
1100	1100	1:100	SATYAJEET
KEY NO.	DATE		28/08/2024
			SHEET NO. 02/05