


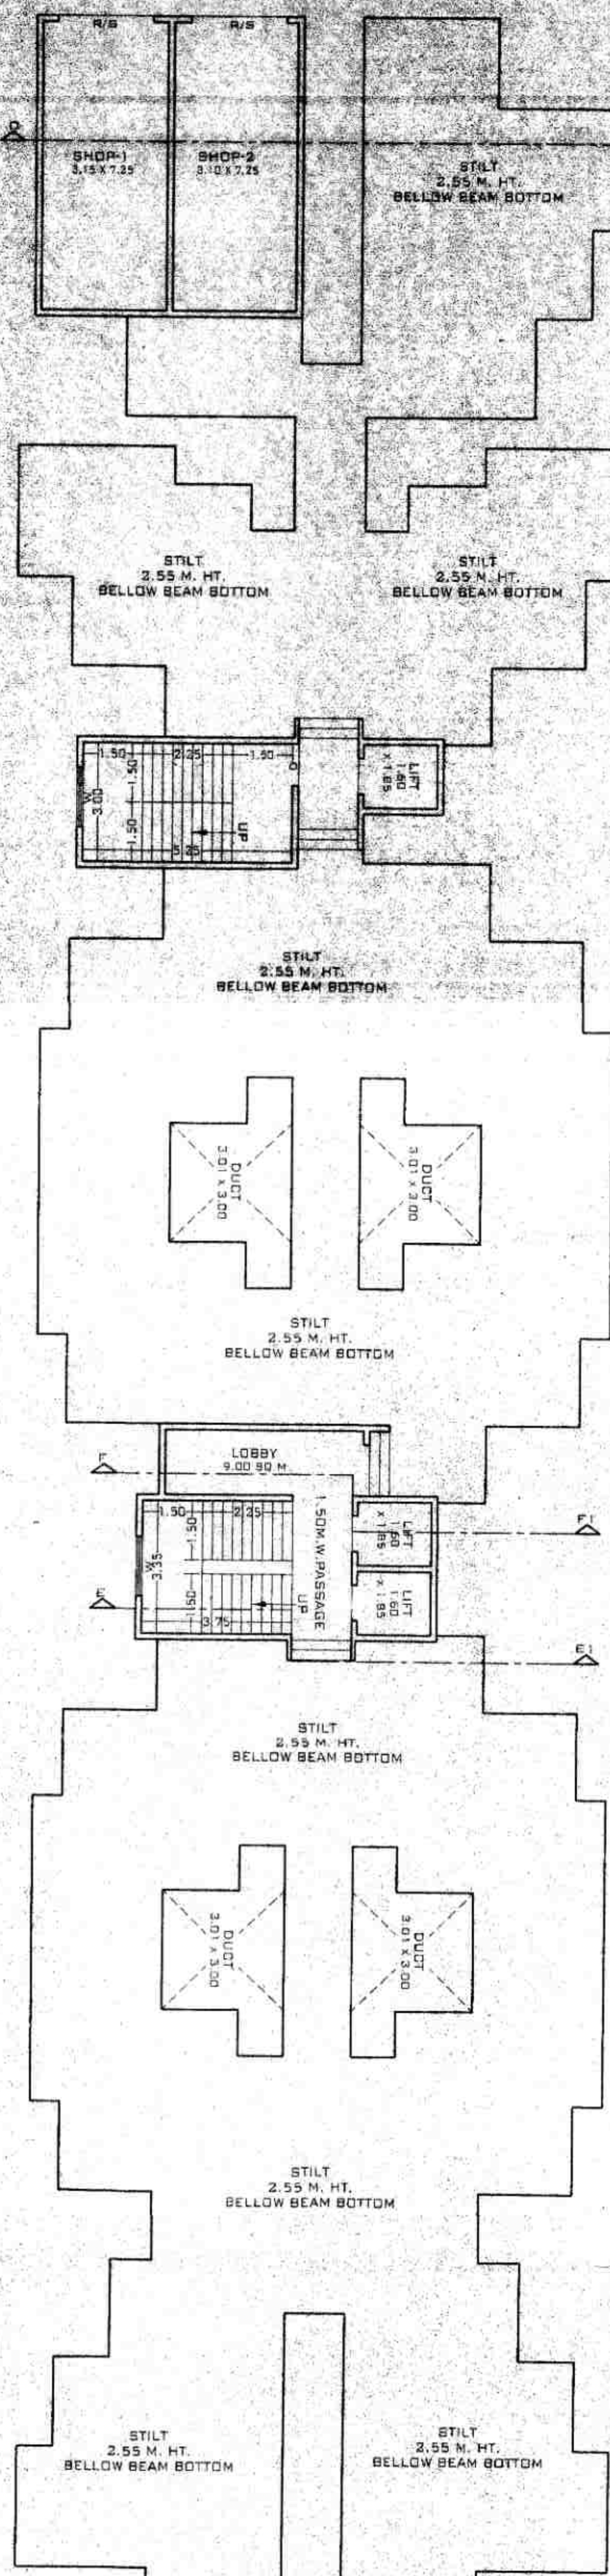
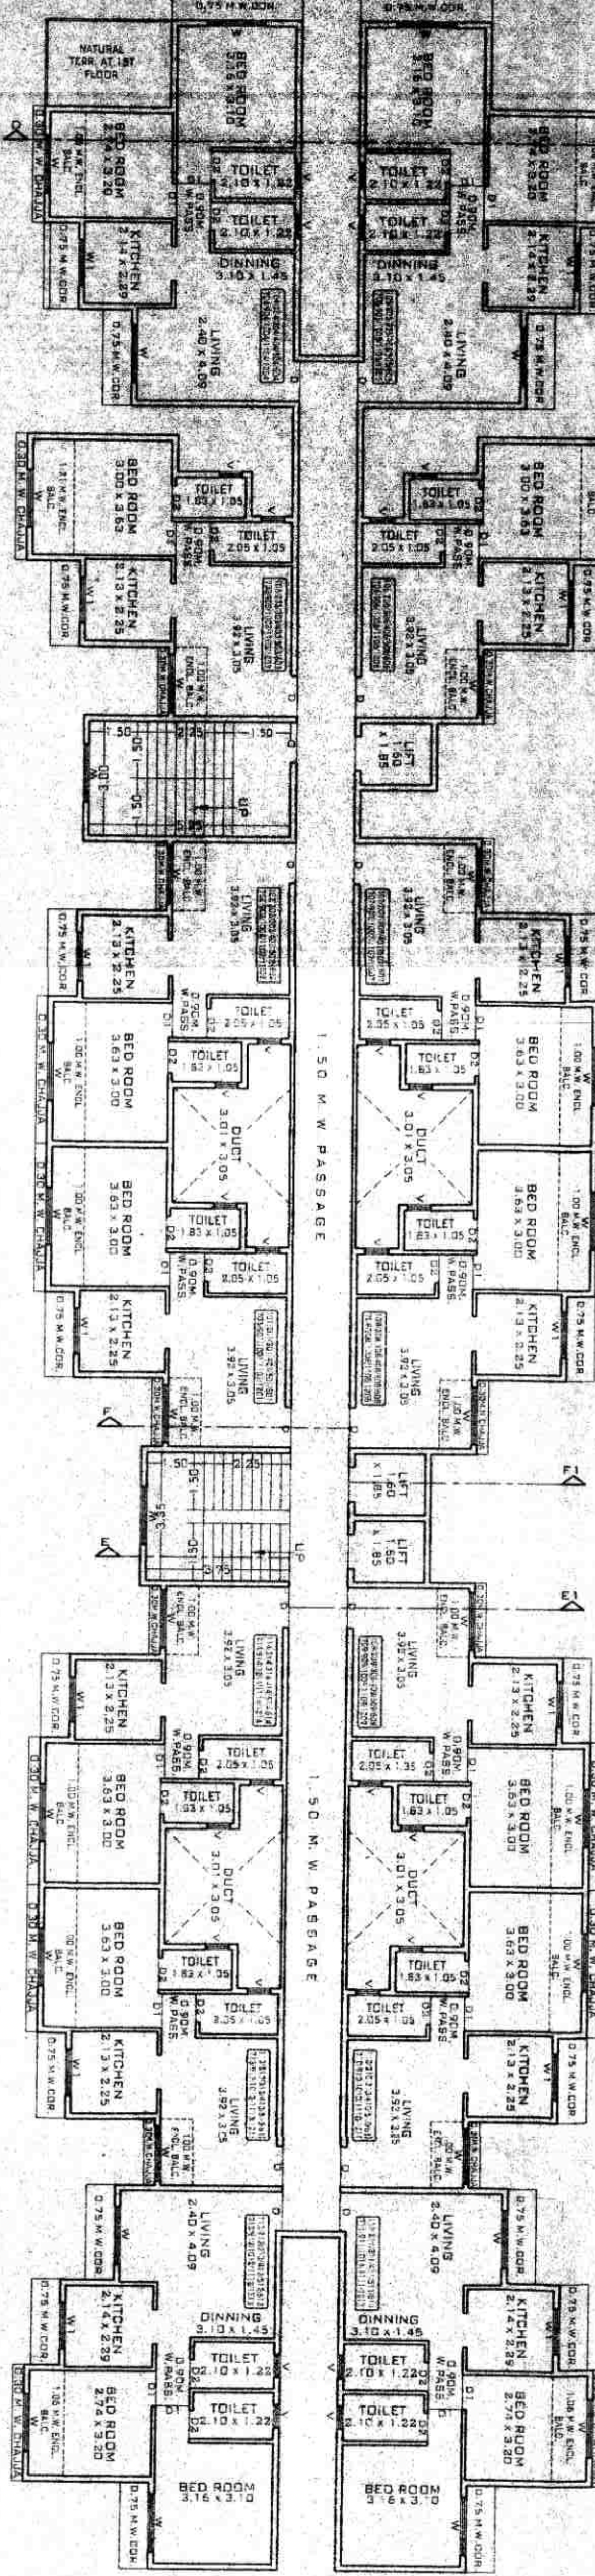


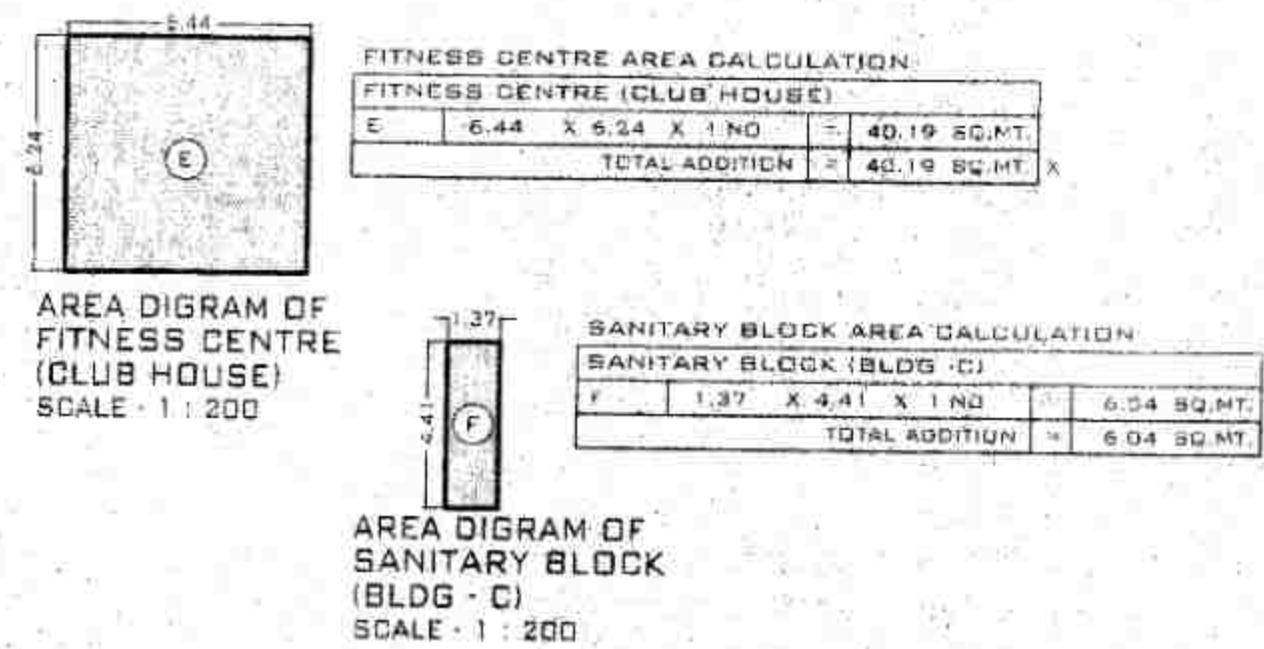


GROUND FLOOR PLAN (BLDG - A)
SCALE: 1:100

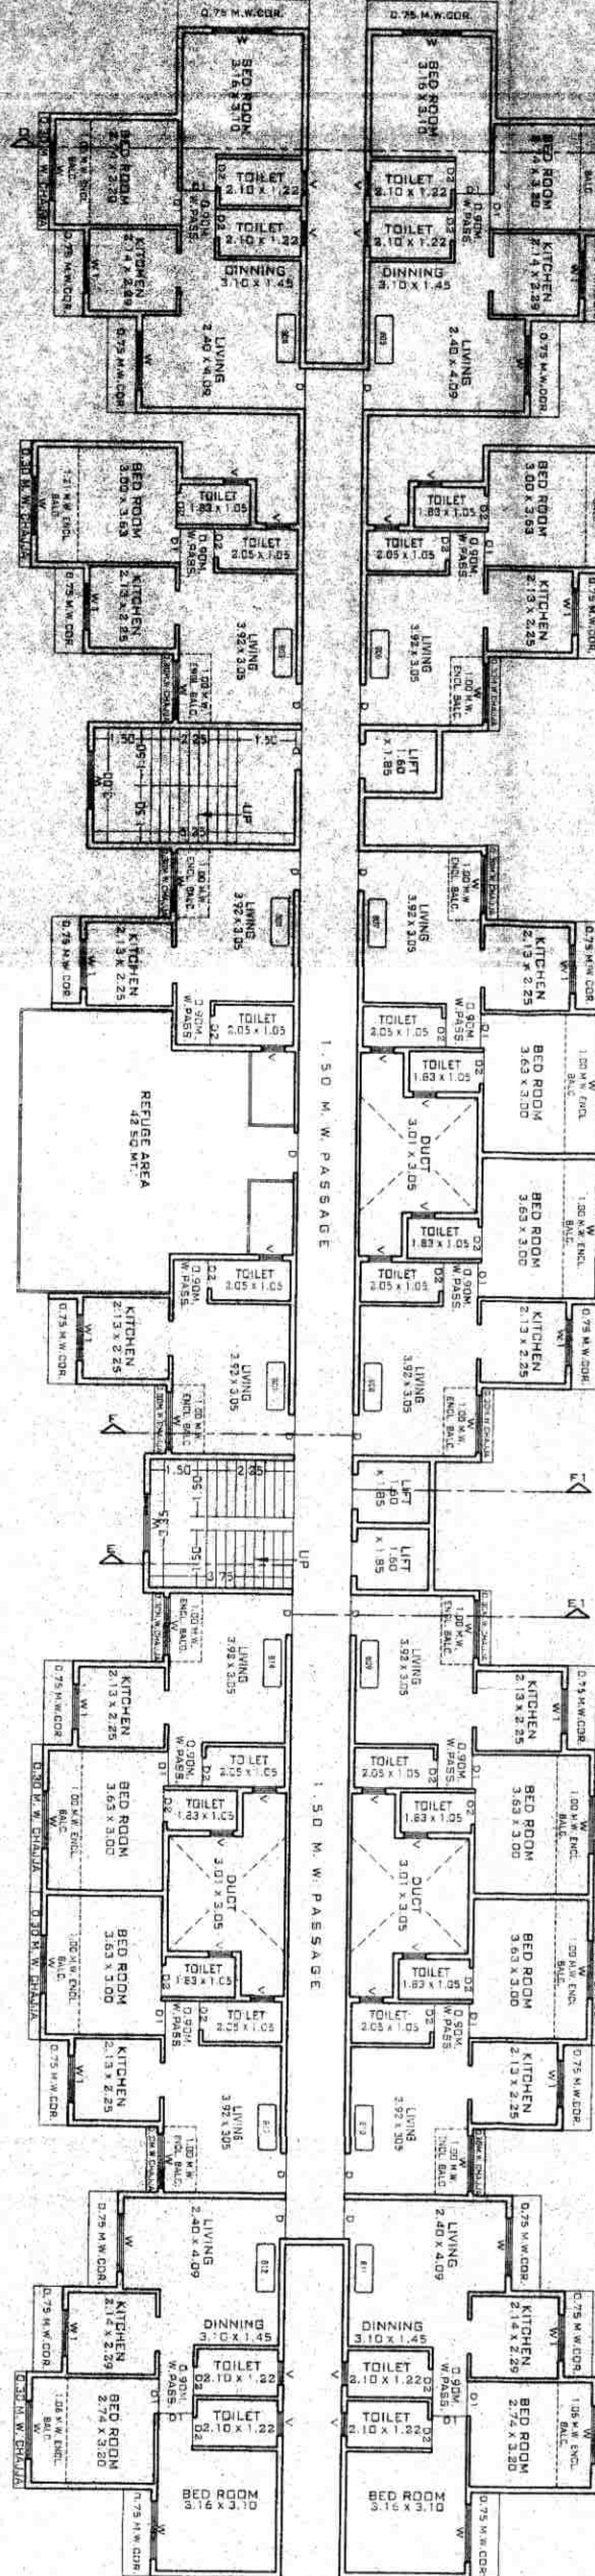

1ST TO 7TH & 9TH TO 12TH
FLOOR PLAN (BLDG - A)
SCALE: 1:100

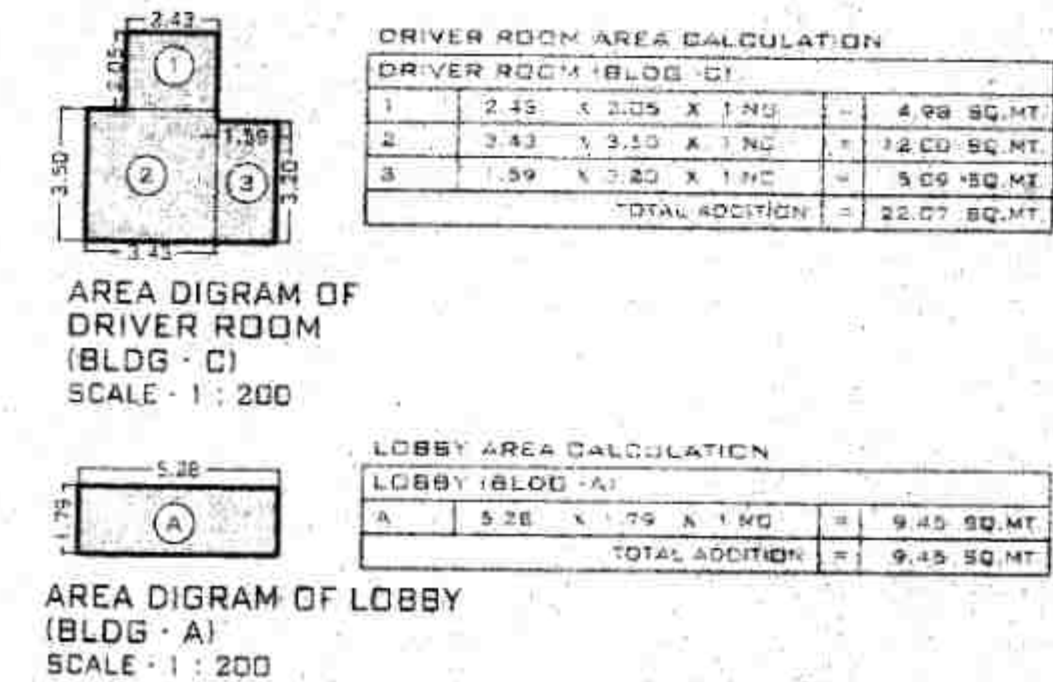


8TH FLOOR PLAN (BLDG - A)
SCALE: 1:100

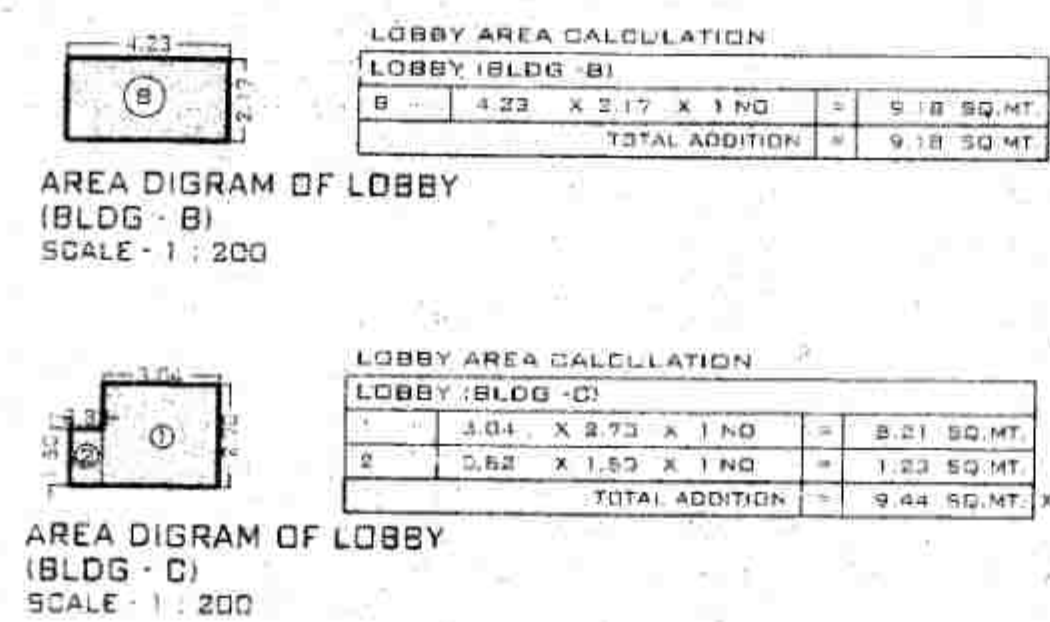


AREA DETAILS OF APARTMENT (BLDG - A)


BLDG. NO.	FLOOR	APARTMENT NO.	CARPET AREA OF APARTMENT	AREA OF BAL. ATTACHED TO APARTMENT
BLDG - A	8th FLOOR	800-1	23.21 SQ. MT.	---
BLDG - A	8th FLOOR	800-2	22.84 SQ. MT.	---
BLDG - A	1ST TO 12TH	101/201/301/401/501/601/701/801/901/1001/1101/1201	29.45 SQ. MT.	5.50 SQ. MT.
BLDG - A	1ST TO 12TH	102/202/302/402/502/602/702/802/902/1002/1102/1202	29.45 SQ. MT.	5.50 SQ. MT.
BLDG - A	1ST TO 12TH	103/203/303/403/503/603/703/803/903/1003/1103/1203	29.36 SQ. MT.	5.79 SQ. MT.
BLDG - A	1ST TO 12TH	104/204/304/404/504/604/704/804/904/1004/1104/1204	44.77 SQ. MT.	3.06 SQ. MT.
BLDG - A	1ST TO 12TH	105/205/305/405/505/605/705/805/905/1005/1105/1205	44.77 SQ. MT.	3.06 SQ. MT.
BLDG - A	1ST TO 12TH	106/206/306/406/506/606/706/806/906/1006/1106/1206	29.36 SQ. MT.	5.79 SQ. MT.
BLDG - A	1ST TO 12TH	107/207/307/407/507/607/707/807/907/1007/1107/1207	29.45 SQ. MT.	5.50 SQ. MT.
BLDG - A	1ST TO 12TH	108/208/308/408/508/608/708/808/908/1008/1108/1208	29.45 SQ. MT.	5.50 SQ. MT.
BLDG - A	1ST TO 12TH	109/209/309/409/509/609/709/809/909/1009/1109/1209	29.45 SQ. MT.	5.50 SQ. MT.
BLDG - A	1ST TO 12TH	110/210/310/410/510/610/710/810/910/1010/1110/1210	22.46 SQ. MT.	5.50 SQ. MT.
BLDG - A	1ST TO 12TH	111/211/311/411/511/611/711/811/911/1011/1111/1211	44.77 SQ. MT.	3.06 SQ. MT.
BLDG - A	1ST TO 12TH	112/212/312/412/512/612/712/812/912/1012/1112/1212	44.77 SQ. MT.	3.06 SQ. MT.
BLDG - A	1ST TO 12TH	113/213/313/413/513/613/713/813/913/1013/1113/1213	29.45 SQ. MT.	5.50 SQ. MT.
BLDG - A	1ST TO 12TH	114/214/314/414/514/614/714/814/914/1014/1114/1214	29.45 SQ. MT.	5.50 SQ. MT.
BLDG - A	1ST TO 12TH	801	19.11 SQ. MT.	1.79 SQ. MT.
BLDG - A	1ST TO 12TH	802	19.11 SQ. MT.	1.79 SQ. MT.

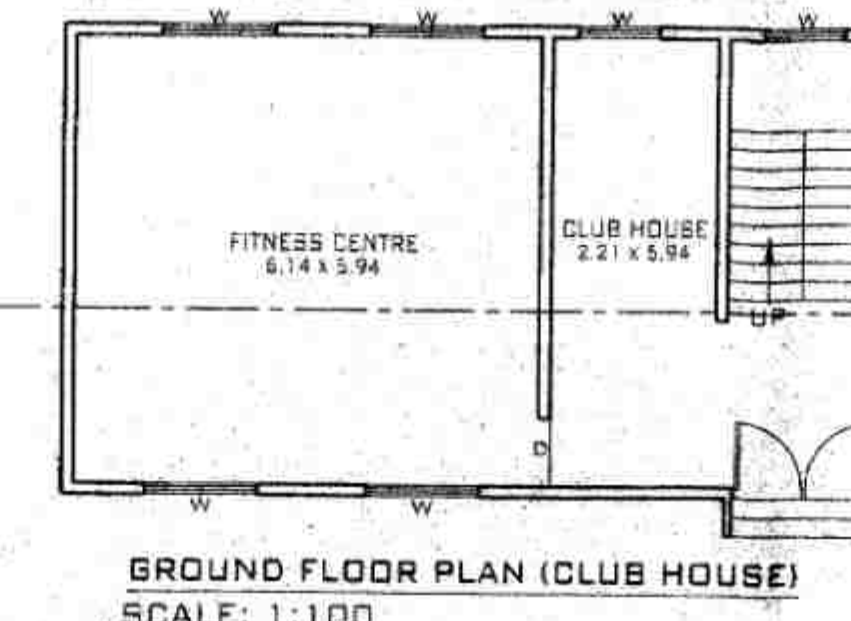


GROUND FLOOR PLAN (CLUB HOUSE)
SCALE: 1:100

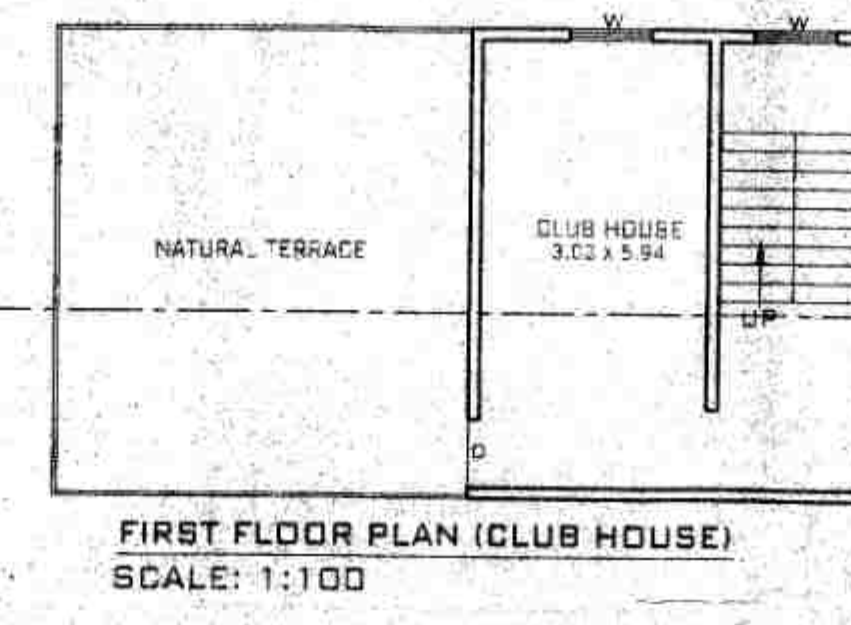


FIRST FLOOR PLAN (CLUB HOUSE)
SCALE: 1:100

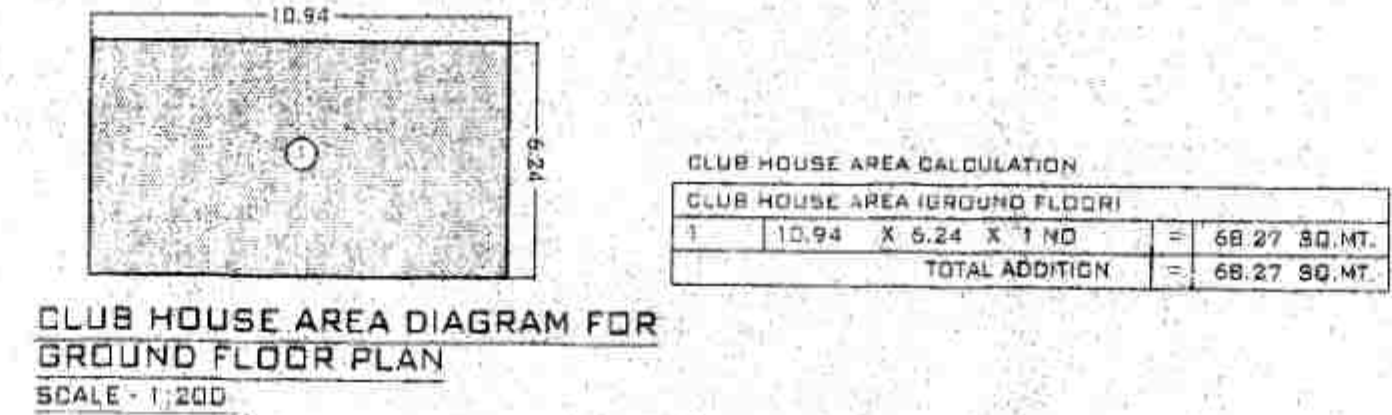

CLUB HOUSE AREA CALCULATION
CLUB HOUSE AREA (GROUND FLOOR)
15.94 X 6.24 X 1 NO = 68.27 SQ. MT.
TOTAL ADDITION = 68.27 SQ. MT.

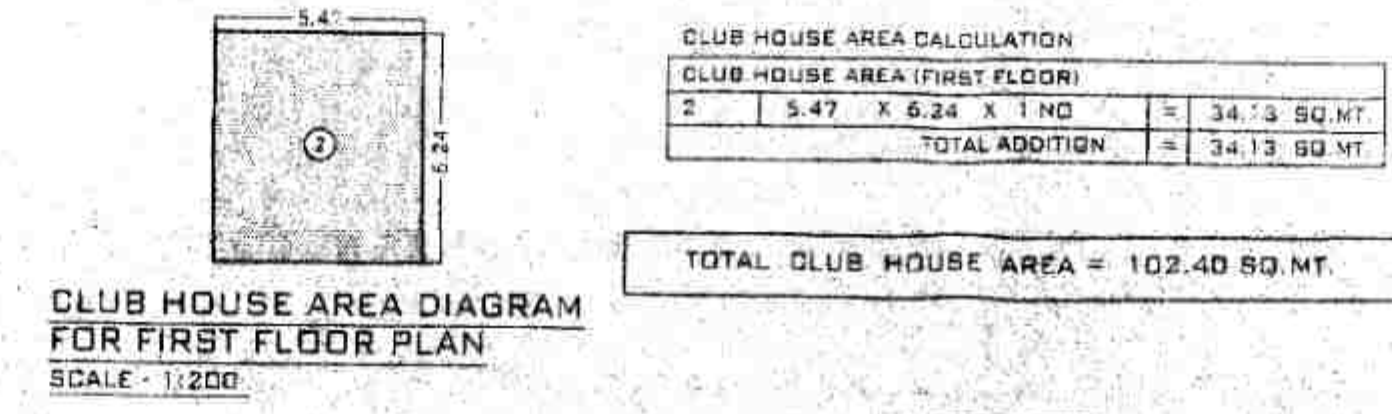


CLUB HOUSE AREA CALCULATION
CLUB HOUSE AREA (FIRST FLOOR)
2 X 5.47 X 6.24 X 1 NO = 34.73 SQ. MT.
TOTAL ADDITION = 34.73 SQ. MT.

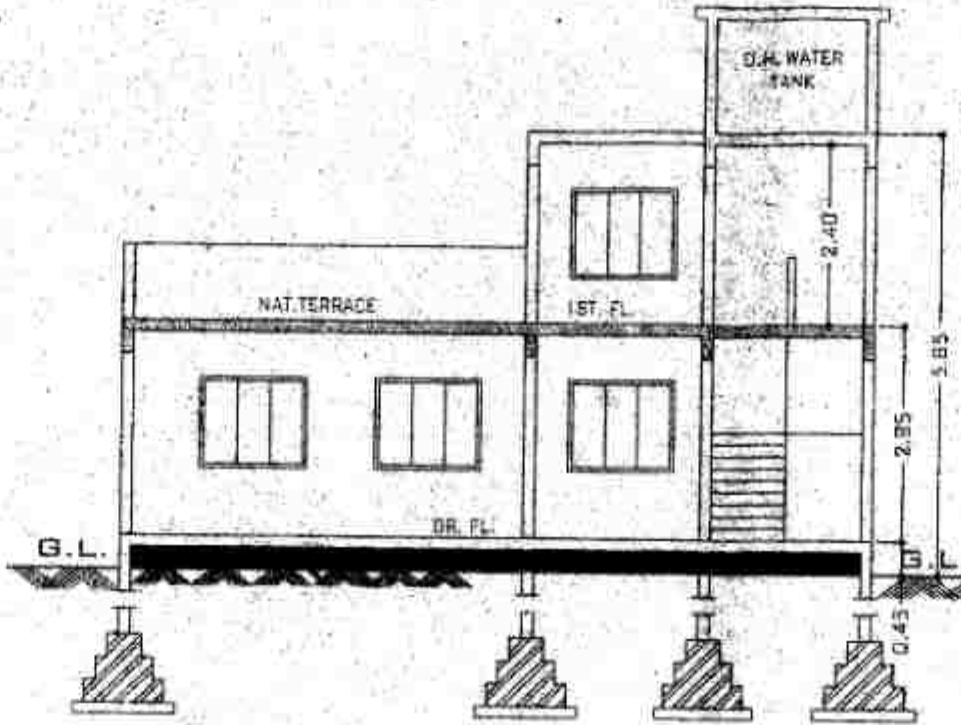

SECTION H-H (CLUB HOUSE)
SCALE: 1:100 (BLDG - A)

ADDITIONAL REQUIRED FOR HOUSING AS PER 9.31	REQUIRED BUILT UP AREA	PROPOSED BUILT UP AREA
ENTRANCE LOBBY	27.00 SQ. MT.	28.07 SQ. MT.
FITNESS CENTRE	40.00 SQ. MT.	40.19 SQ. MT.
DRIVER ROOM	22.00 SQ. MT.	22.07 SQ. MT.
SANITARY BLOCK	6.00 SQ. MT.	6.04 SQ. MT.
TOTAL BUILT UP AREA	95.00 SQ. MT.	96.37 SQ. MT.

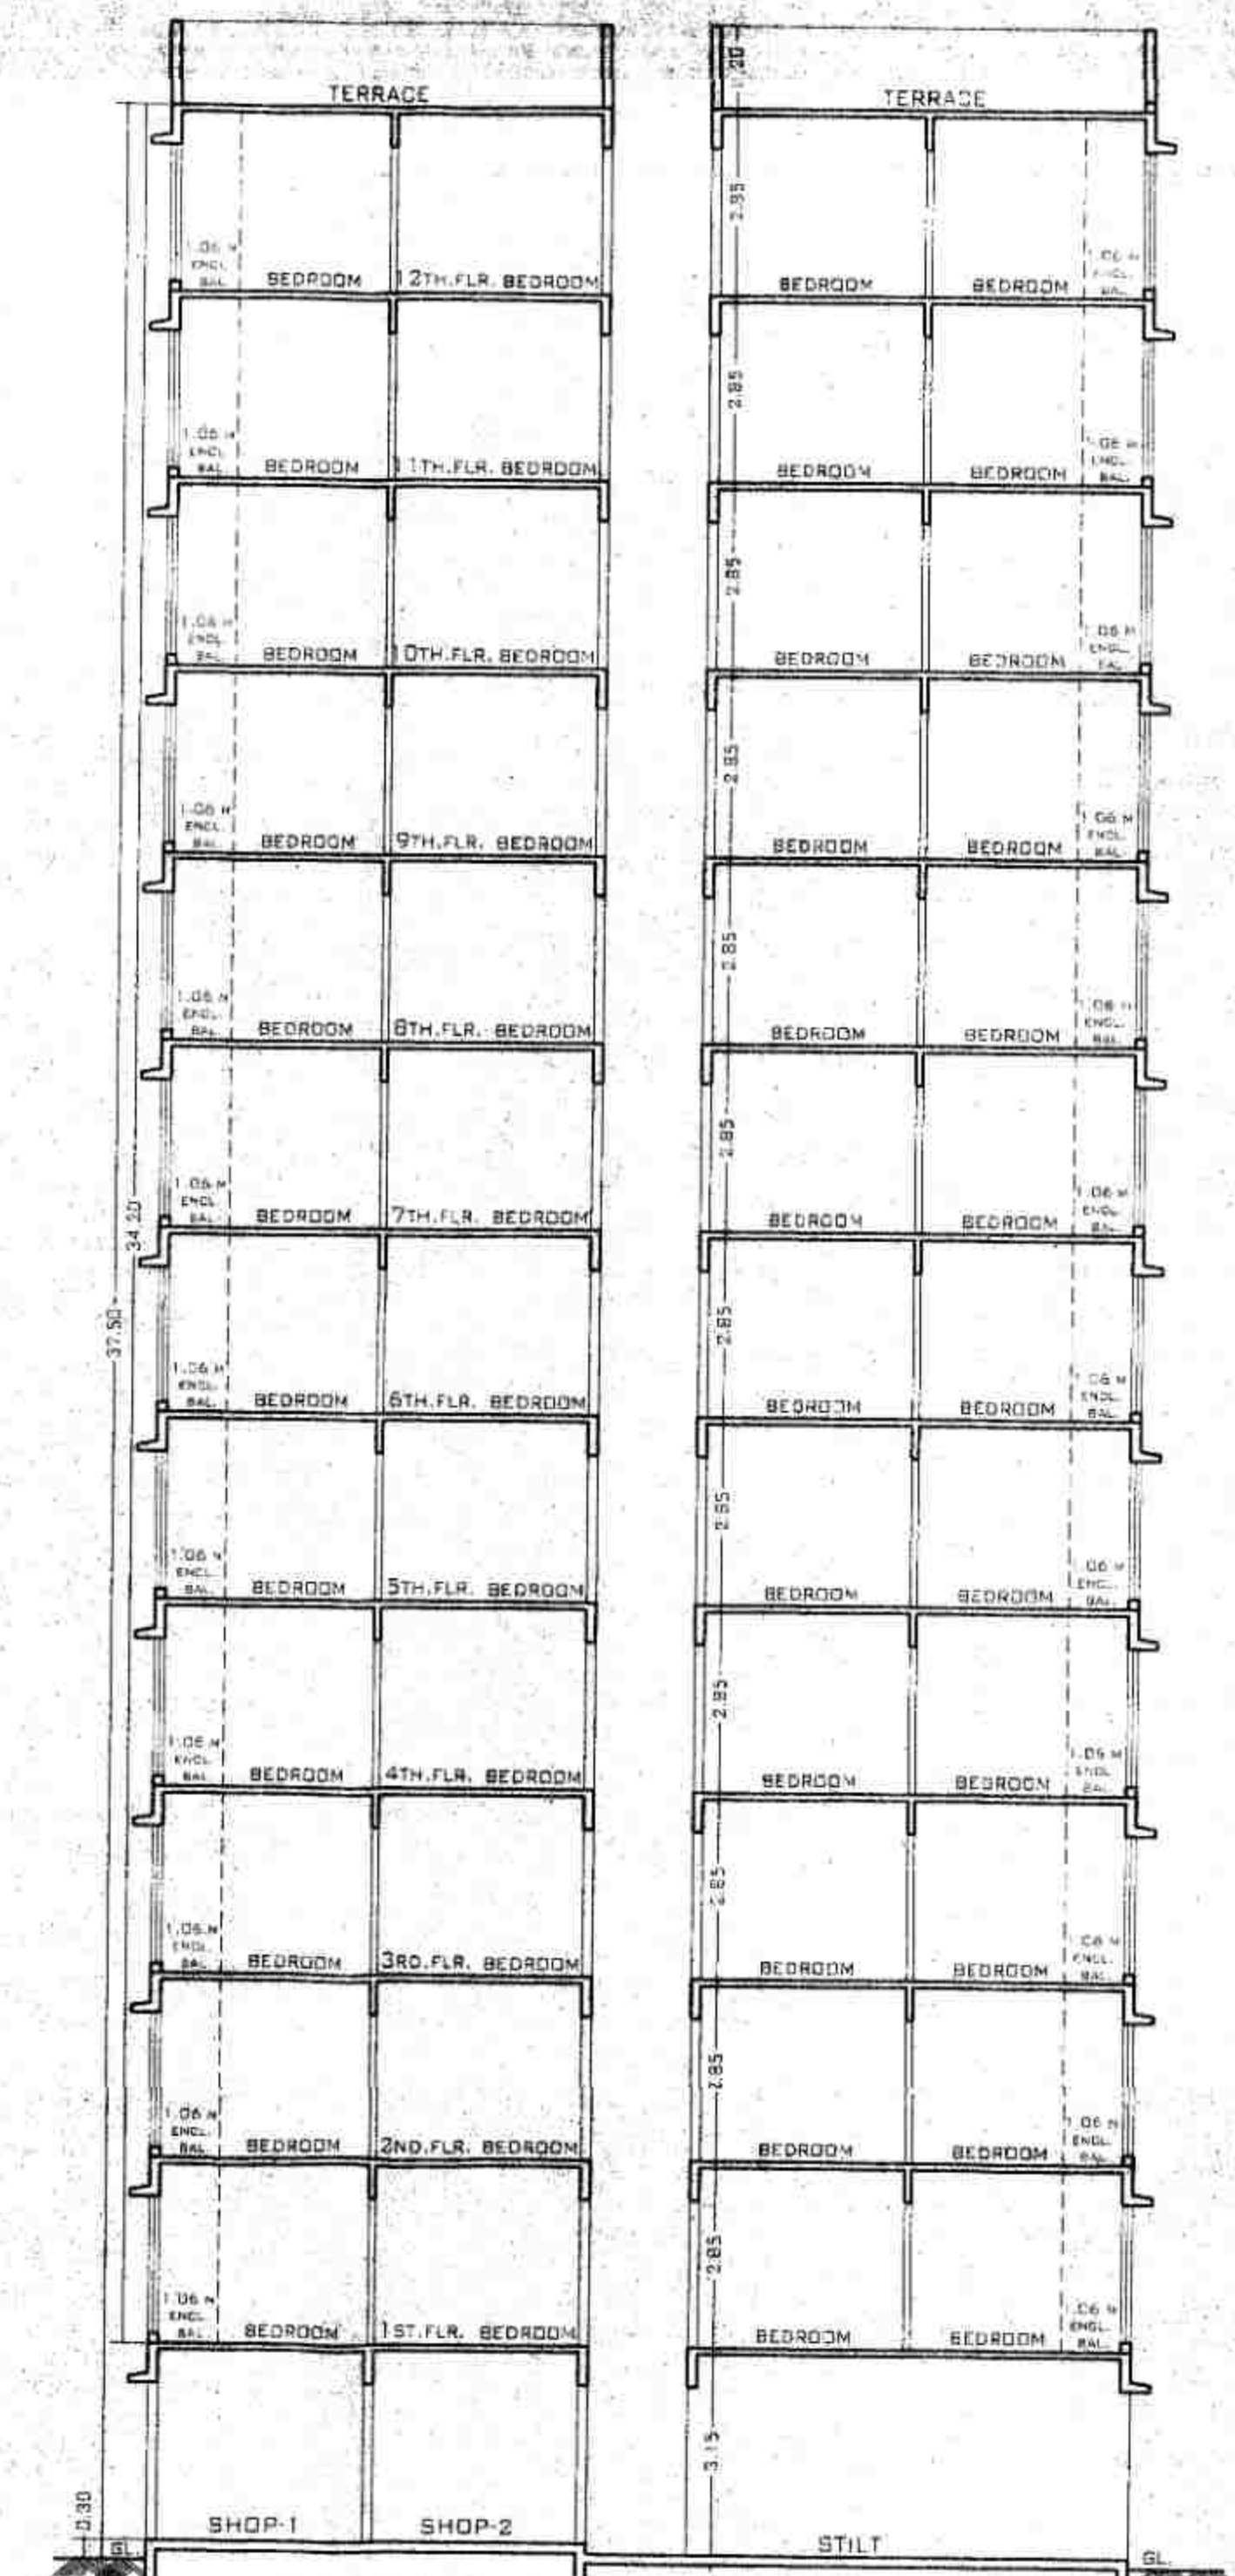

SECTION D-D1
SCALE: 1:100
(BLDG - A)

DESCRIPTION OF PROPOSAL PROPERTY					
PROPOSED RESIDENTIAL BUILDING ON LAND BEARING S. NO. 70, H. NO. 5 & 68, S. NO. 73, H. NO. 2 & 5, H. NO. 5 OF VILLAGE BELAVI, TAL. AMBERNATH, DIST. THANE					
FOR: SHRI. RYUSH R. PATEL PARTNER OF M/S. DEEPLAXMI ASSOCIATES P.O.A. HOLDER FOR DEEPLAXMI DEVELOPERS.					
SIGN. OF ARCHITECT		SIGNATURE OF P.O.A. HOLDER			
AR. HEMANT V. VAIDYA					
URBAN ARCHITECTS ARCHITECTS & INTERIOR DESIGNERS.					
6, DEEPMANI APT, 1ST FLOOR, ABOVE MUMBAI SWEET MART, BADLAPUR, E.					
JOB NO.	DWG. TYPE NO.	SCALE	DATE	DRN BY	CHECKED BY
4578-B	2/4	AS SHOWN IN DRAWING	RAJAT	HEMANT	