



2nd, 4th, 6th, & 8th FLOOR PLAN ELEVATION & SECTION




subject to conditions mentioned in Annexure 'A' P.H.A.
of order No. RCR No. 2344/14-20/2002 dated 14/01/2014
and
Metropolitan Council, Pune
Chief Executive Officer
Pune Metropolitan Regional Development Authority, Pune

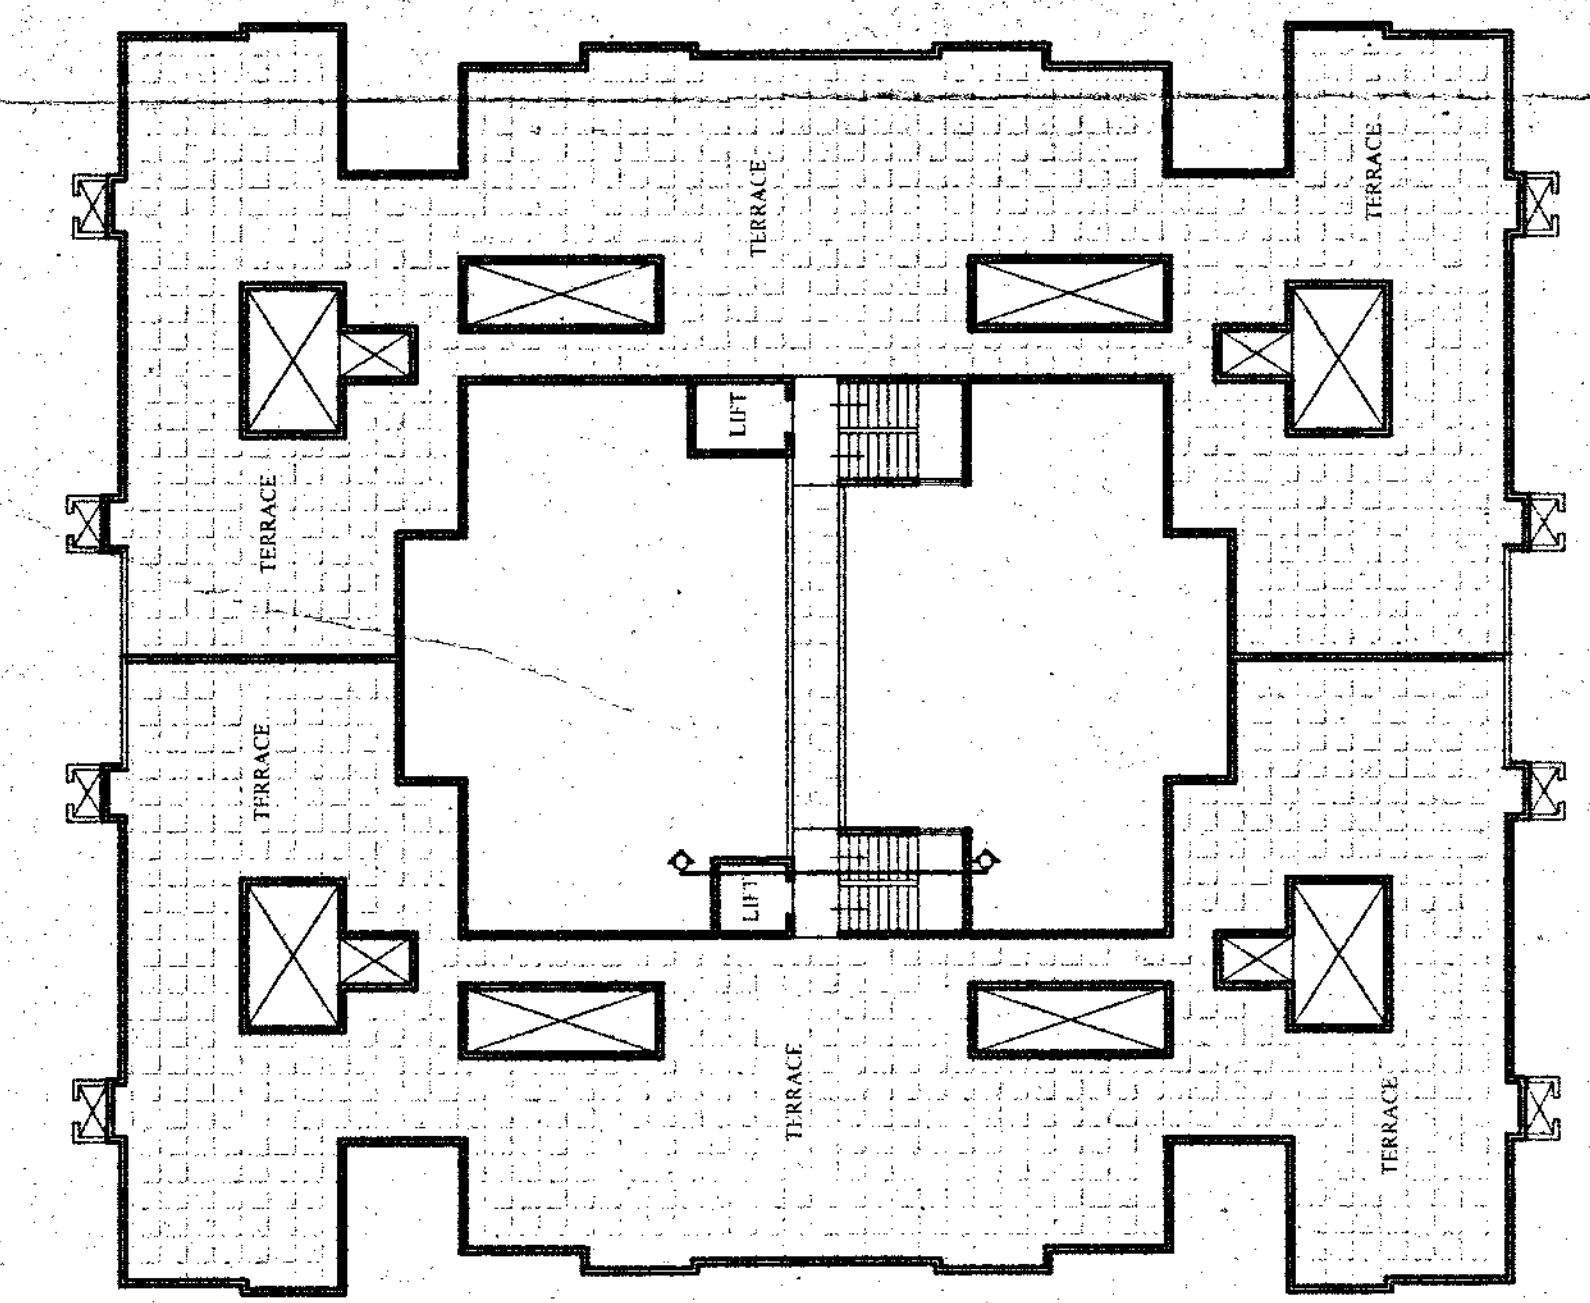


TERRACE FLOOR PLAN
SCALE - 1:500

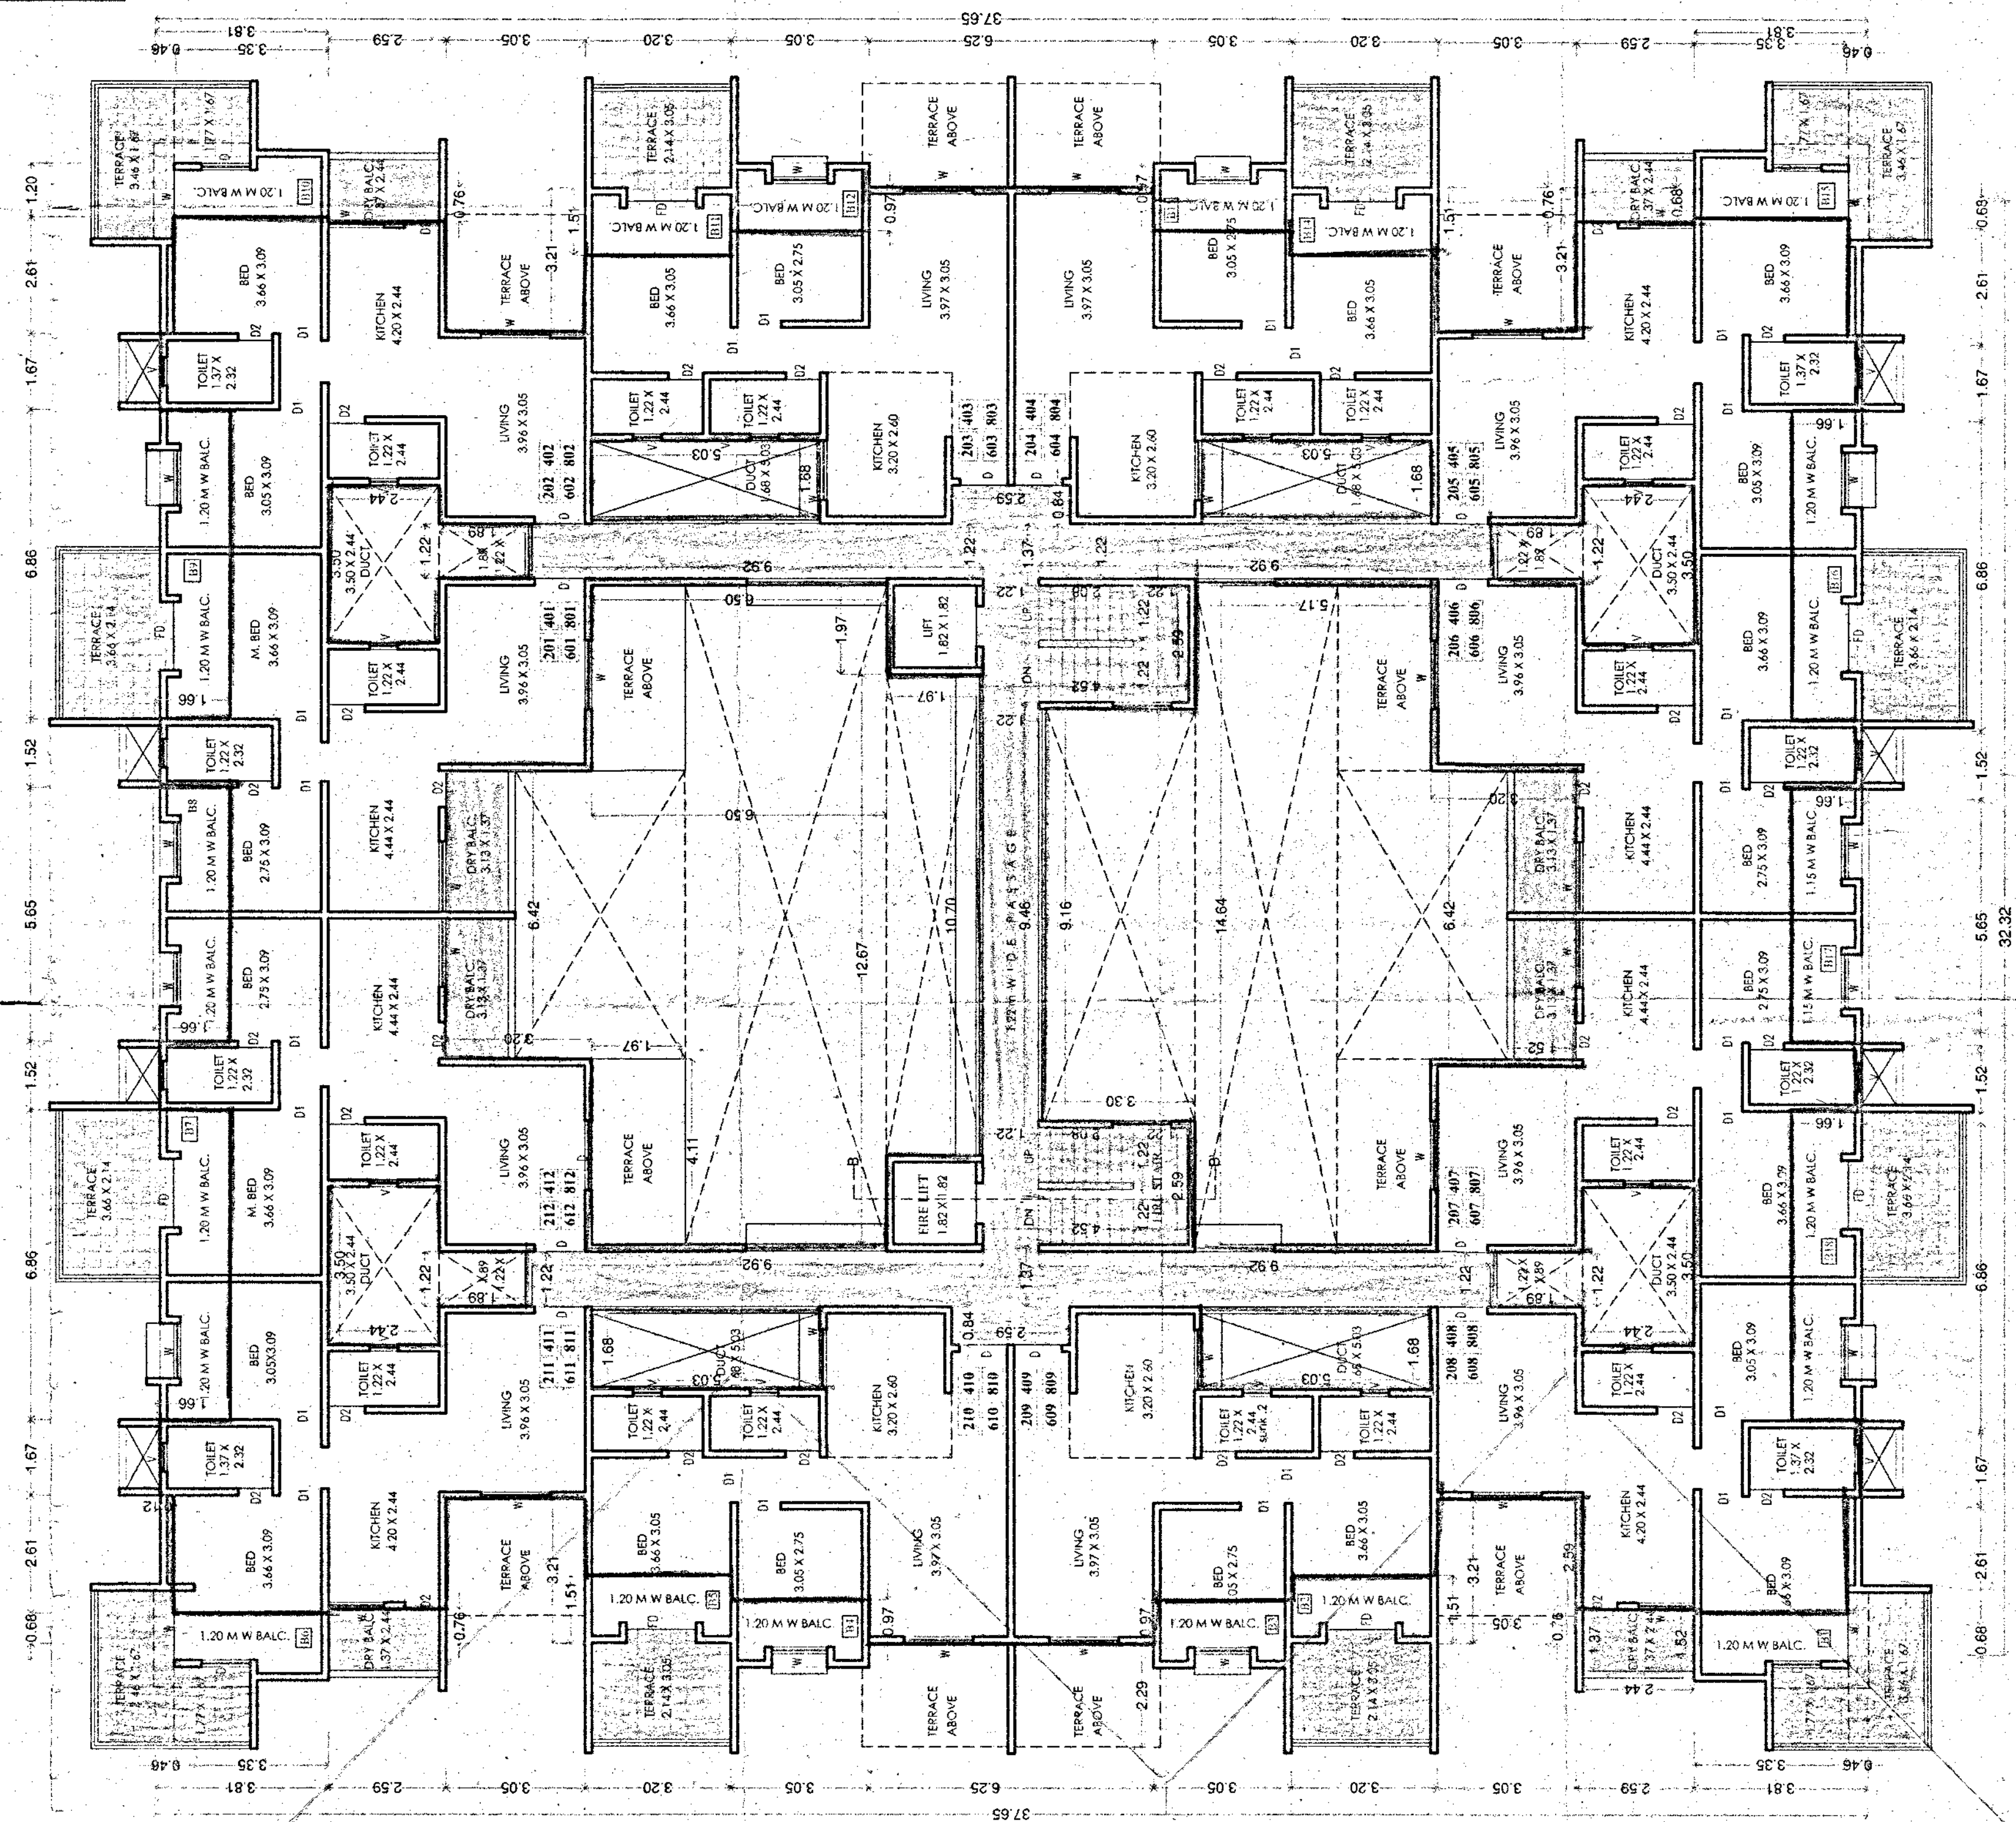

TYPICAL 2nd, 4th, 6th, & 8th FLOOR PLAN
SCALE - 1:100

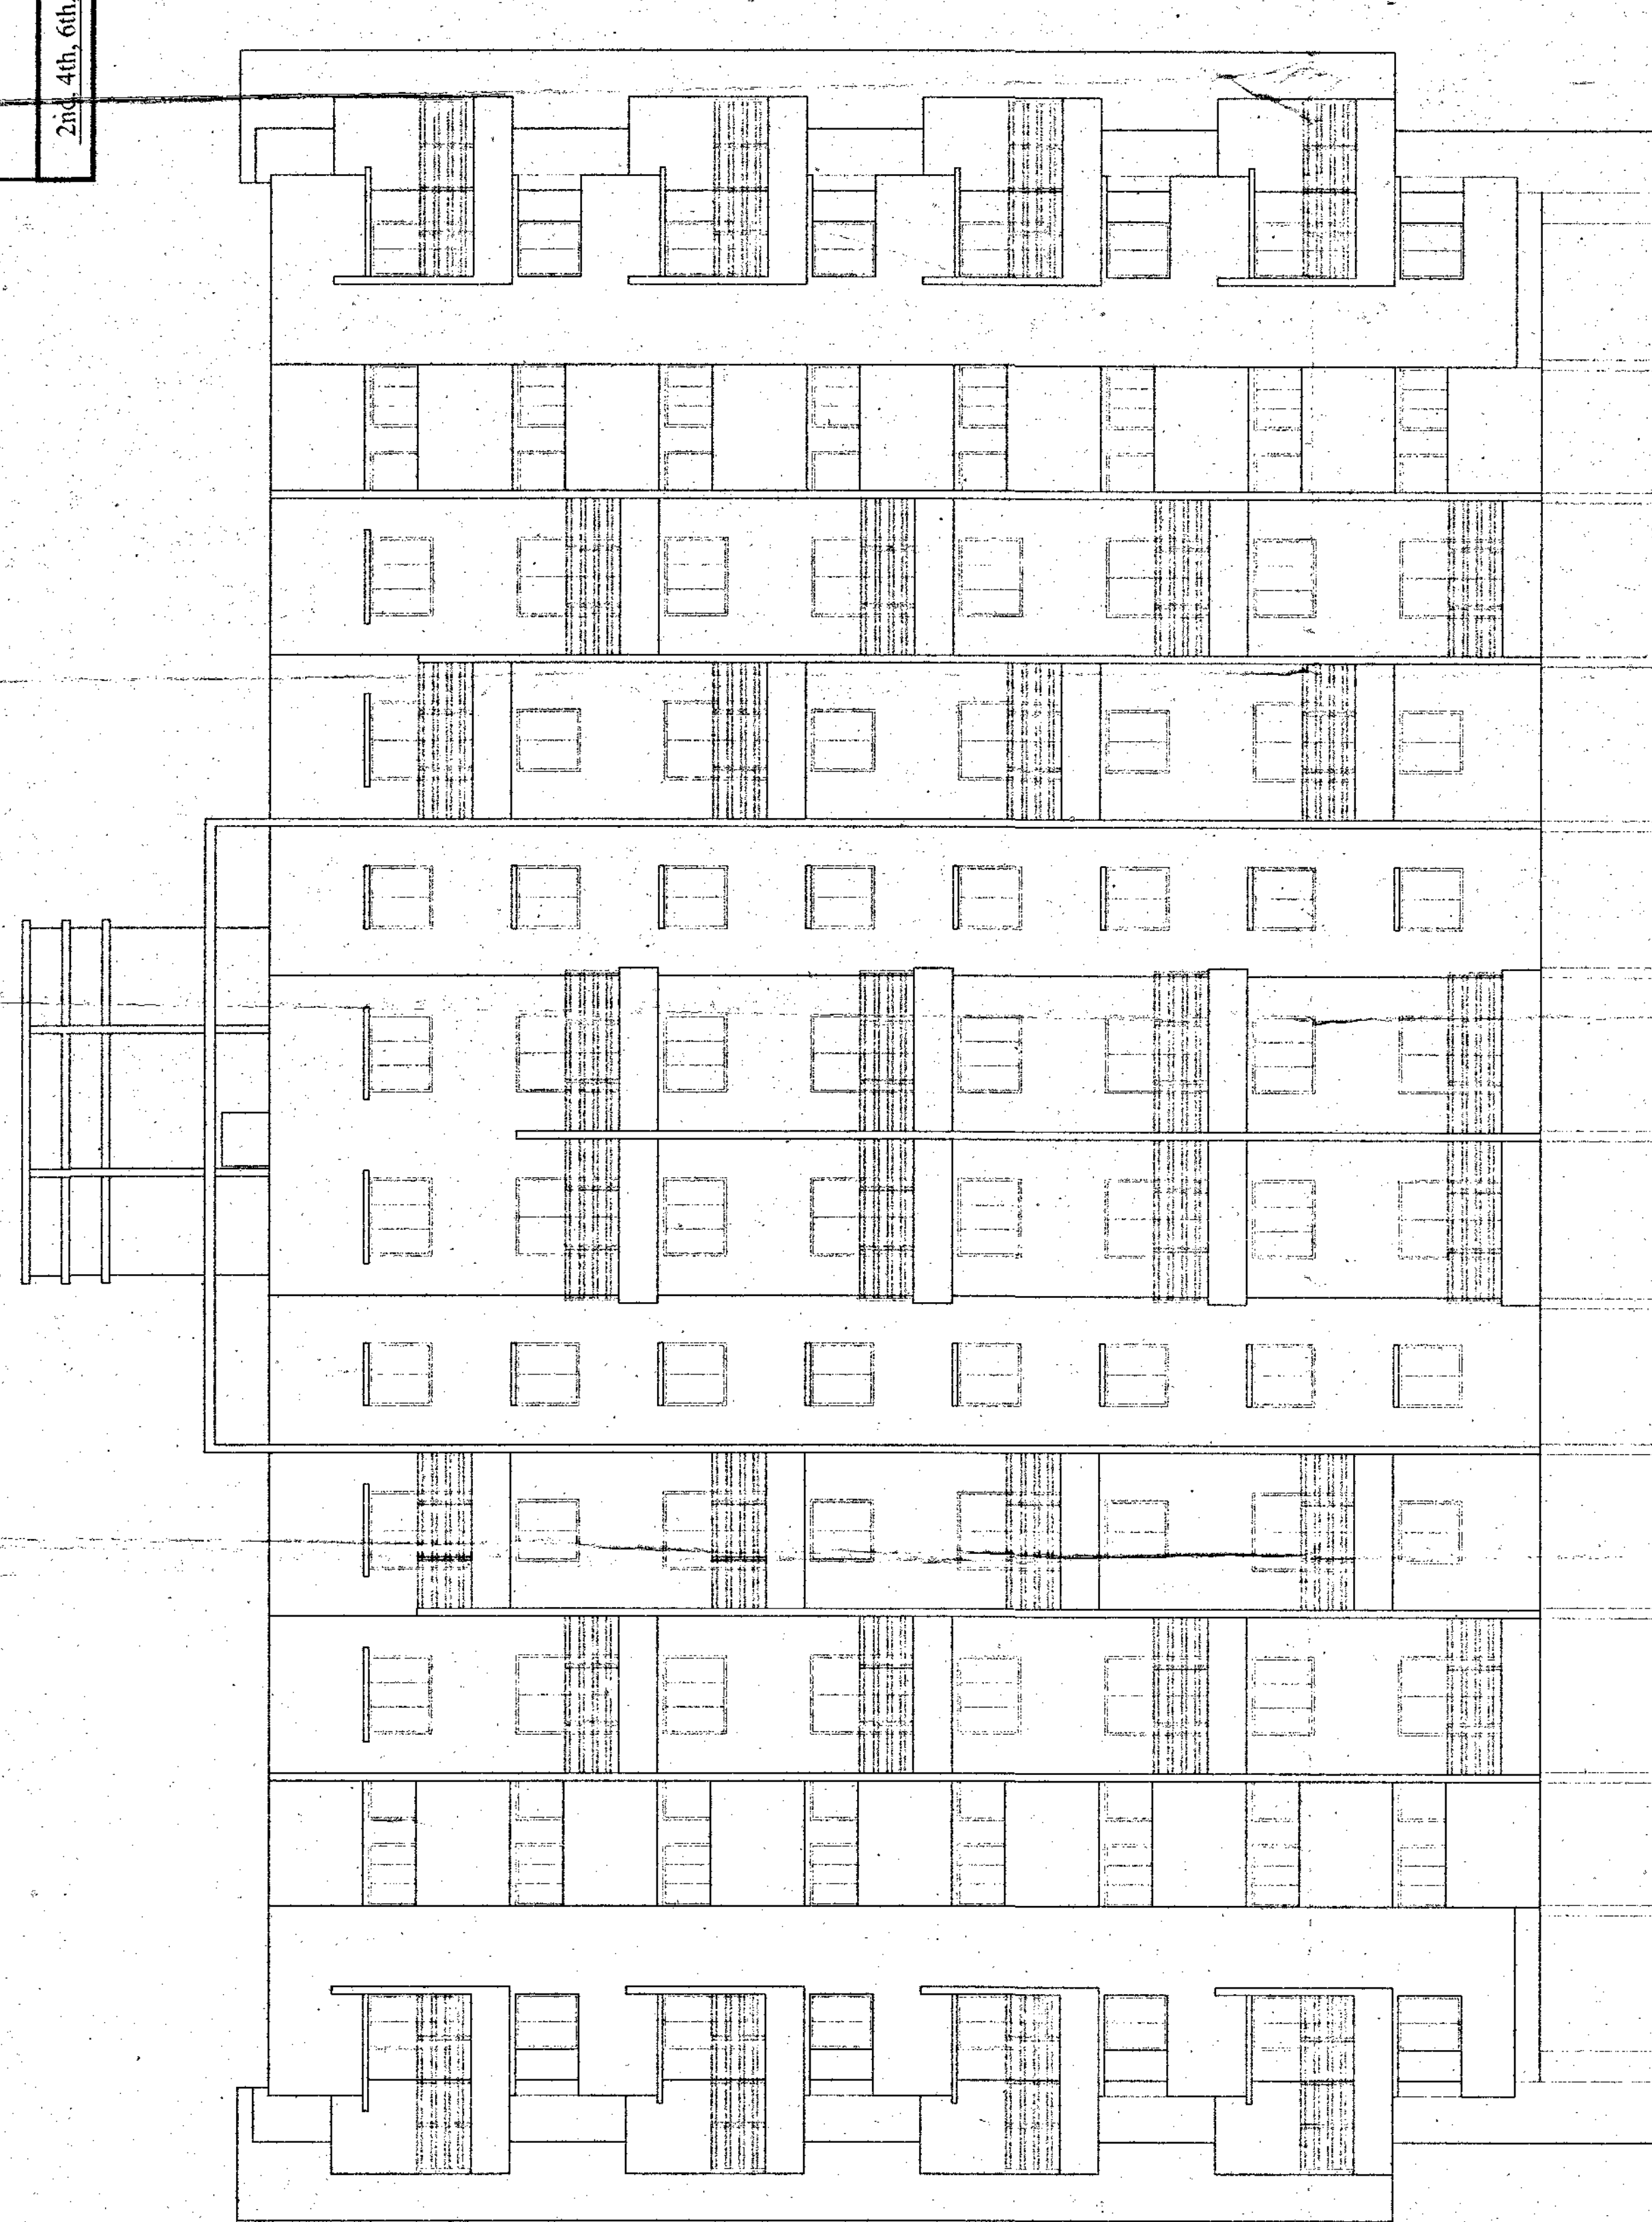

ELEVATION
SCALE - 1:100

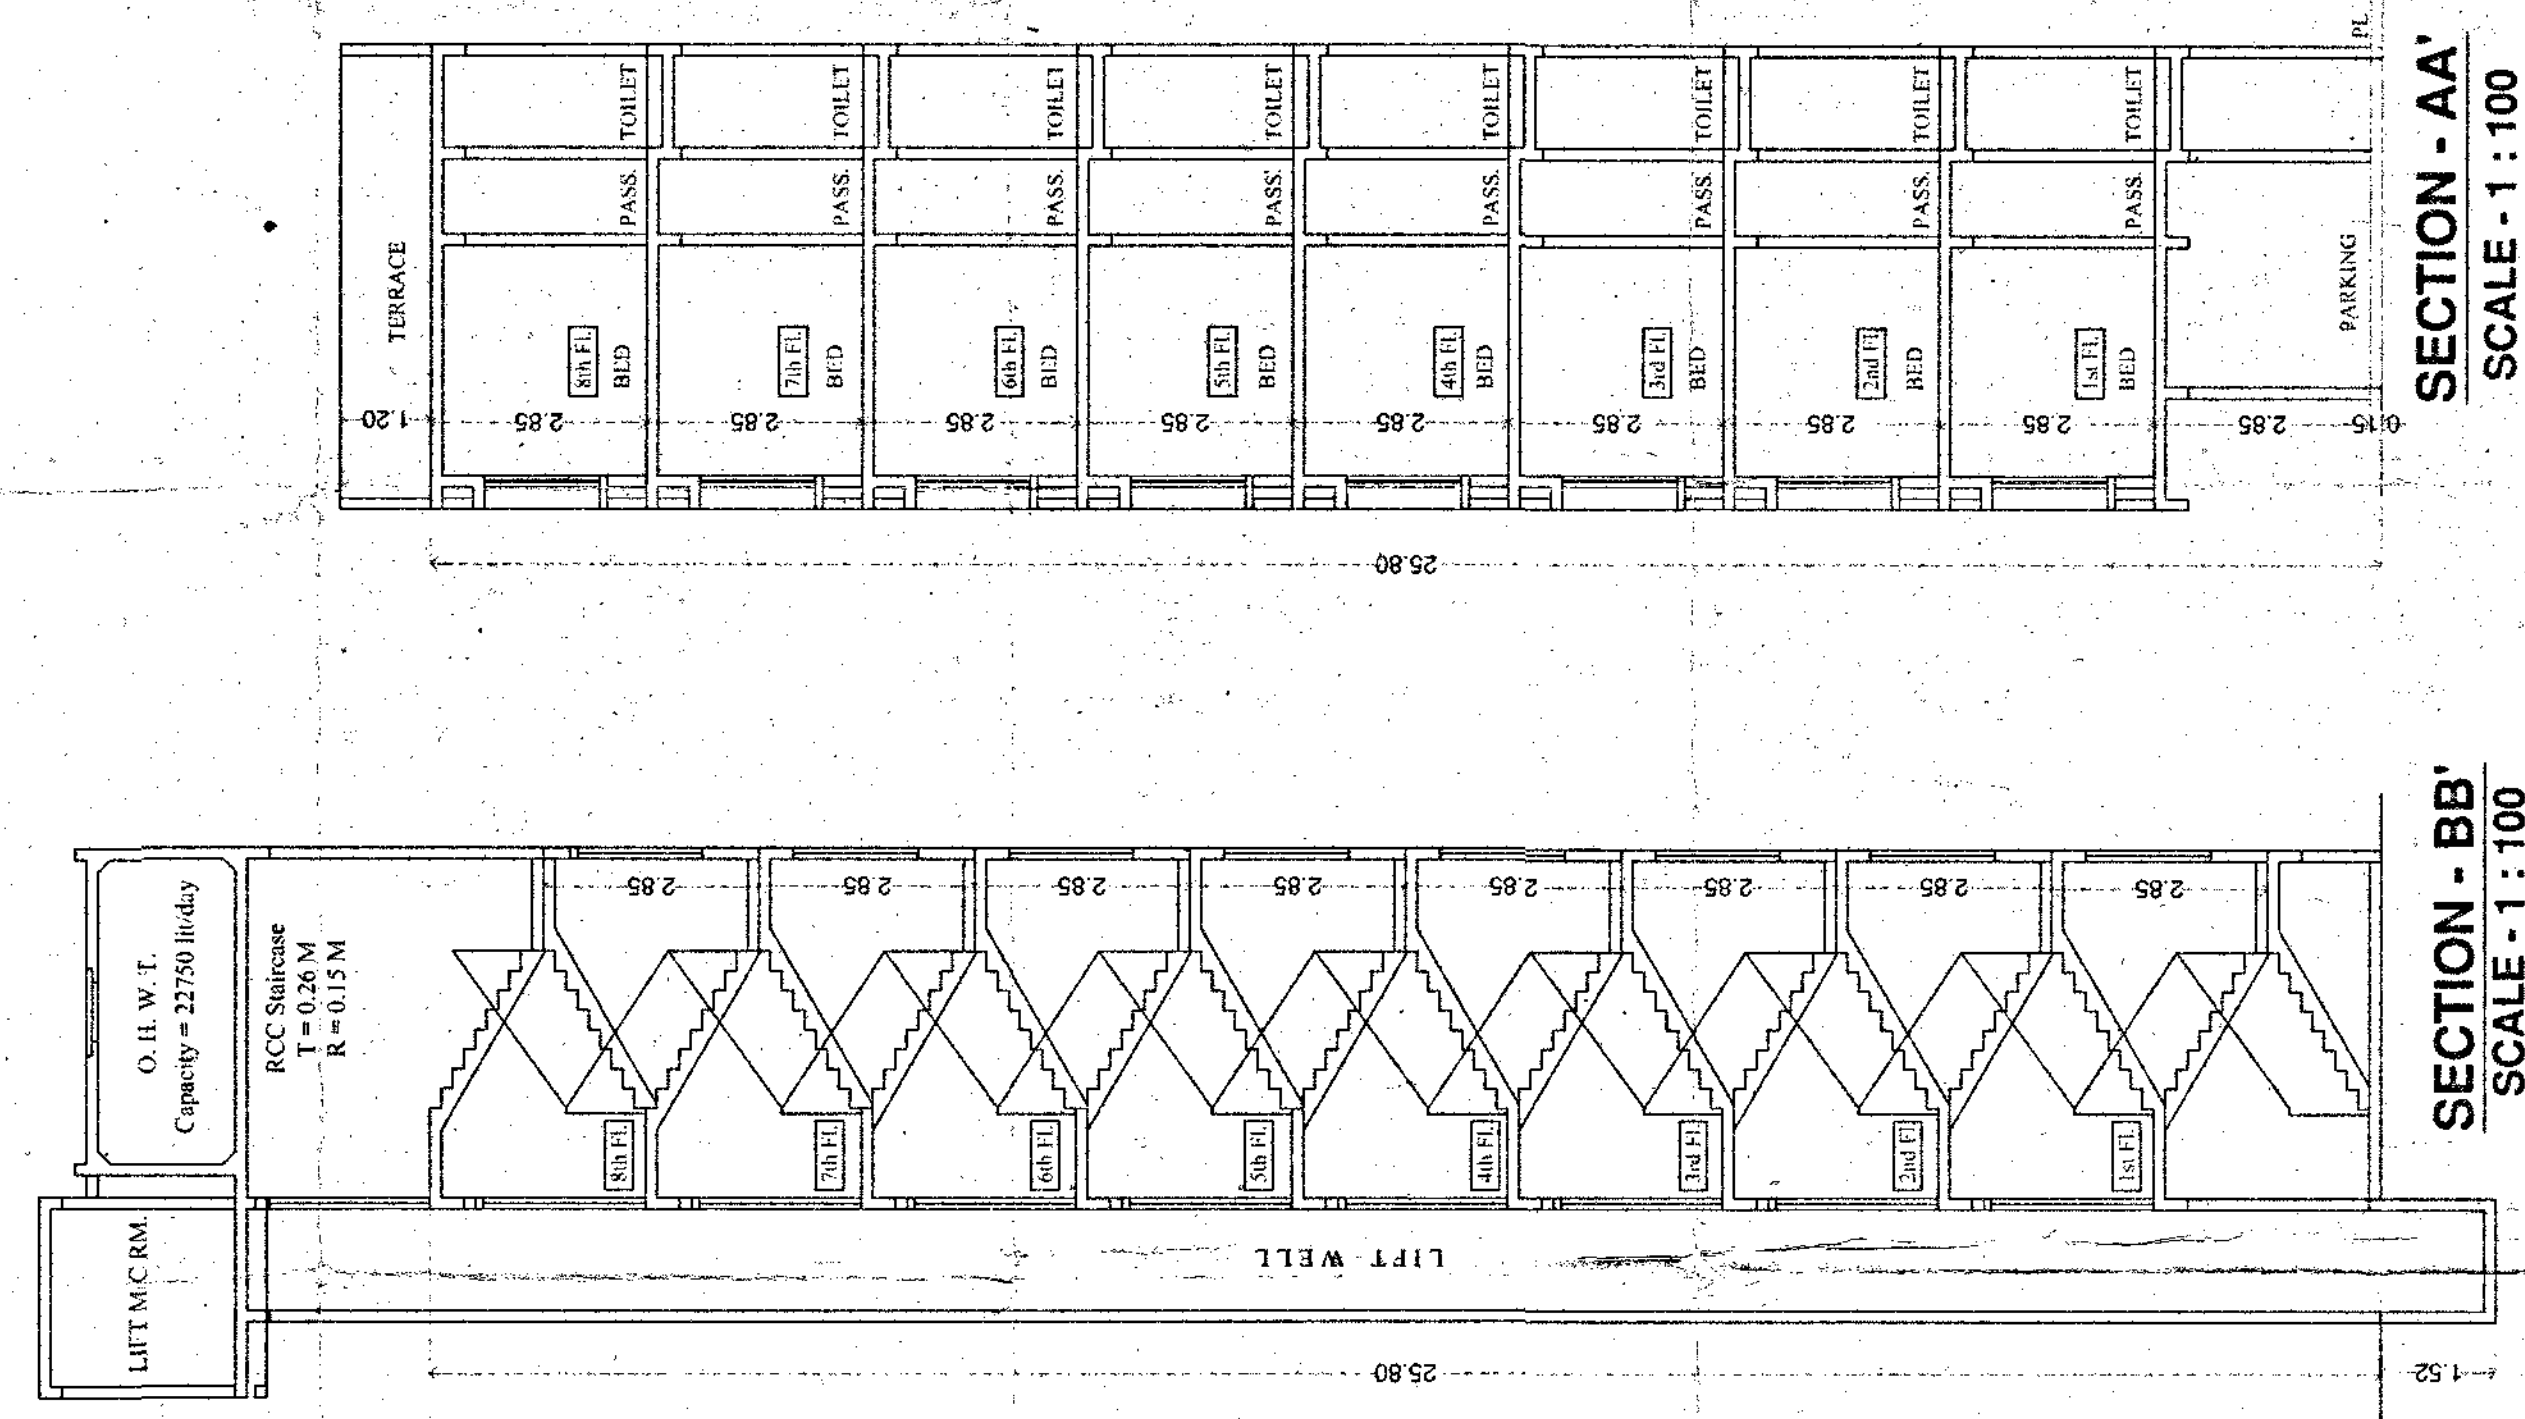

SECTION - BB'
SCALE - 1:100

SECTION - AA'
SCALE - 1:100

SPECIFICATION :-	SCHEDULE OF OPENING
R.C.C. FRAMED STRUCTURE	D - 1.50 X 2.14 - W - 1.50 X 1.57
FOUNDATION UP TO HARD BLYTA	D1 - 0.50 X 2.14 - W - 1.50 X 1.57
INTERNAL WALLS 375 K. K.	D2 - 0.50 X 2.14 - W - 1.50 X 1.57
EXTERNAL PASTER SAND FACED	FD - 1.50 X 2.14 - V - 0.87 X 0.90
MAT FLOOR	M.S. WINDOWS
T.W. DOORS	
LEGEND	
PICT BOUNDARY BROWN BLACK	WATER LINE BROWN BLACK DOTTED
PROPOSED WORK SHOWN IN RED	EXISTING TO BE RETAINED MATCHED
PRIVATE USE SHOWN IN DOTTED	COMMON USE SHOWN IN YELLOW MATCHED
OWNER'S NAME AND ADDRESS	OWNER'S SIGN
MR. VIJAY JALAN (P.O.H.)	
ARCHITECT SIGN & STAMP	
PROPOSED REVISED PLAN GROUP HOUSING SCHEME AT GAT NO. 1343/2 A/P/GAT NO. 1347/1, 1347/5 & 1347/9 WAGHOLI TAL - HAVELI, DIST. - PUNE.	
ARCHITECT VINOD KHAZODE VINOD ASSOCIATES Sahakar Road, No. 103, P. P. No. 10, C.S. No. 47/3A, New Road, Pune-411 005 Phone: 26144009 Email: vinodkha@vinodkha.com	
DRG NO	SCALE
1110	1:100
DATE	DRAWN BY
30/07/2015	PANKAJ
CHECK BY	JOB NO
VINOD	101