



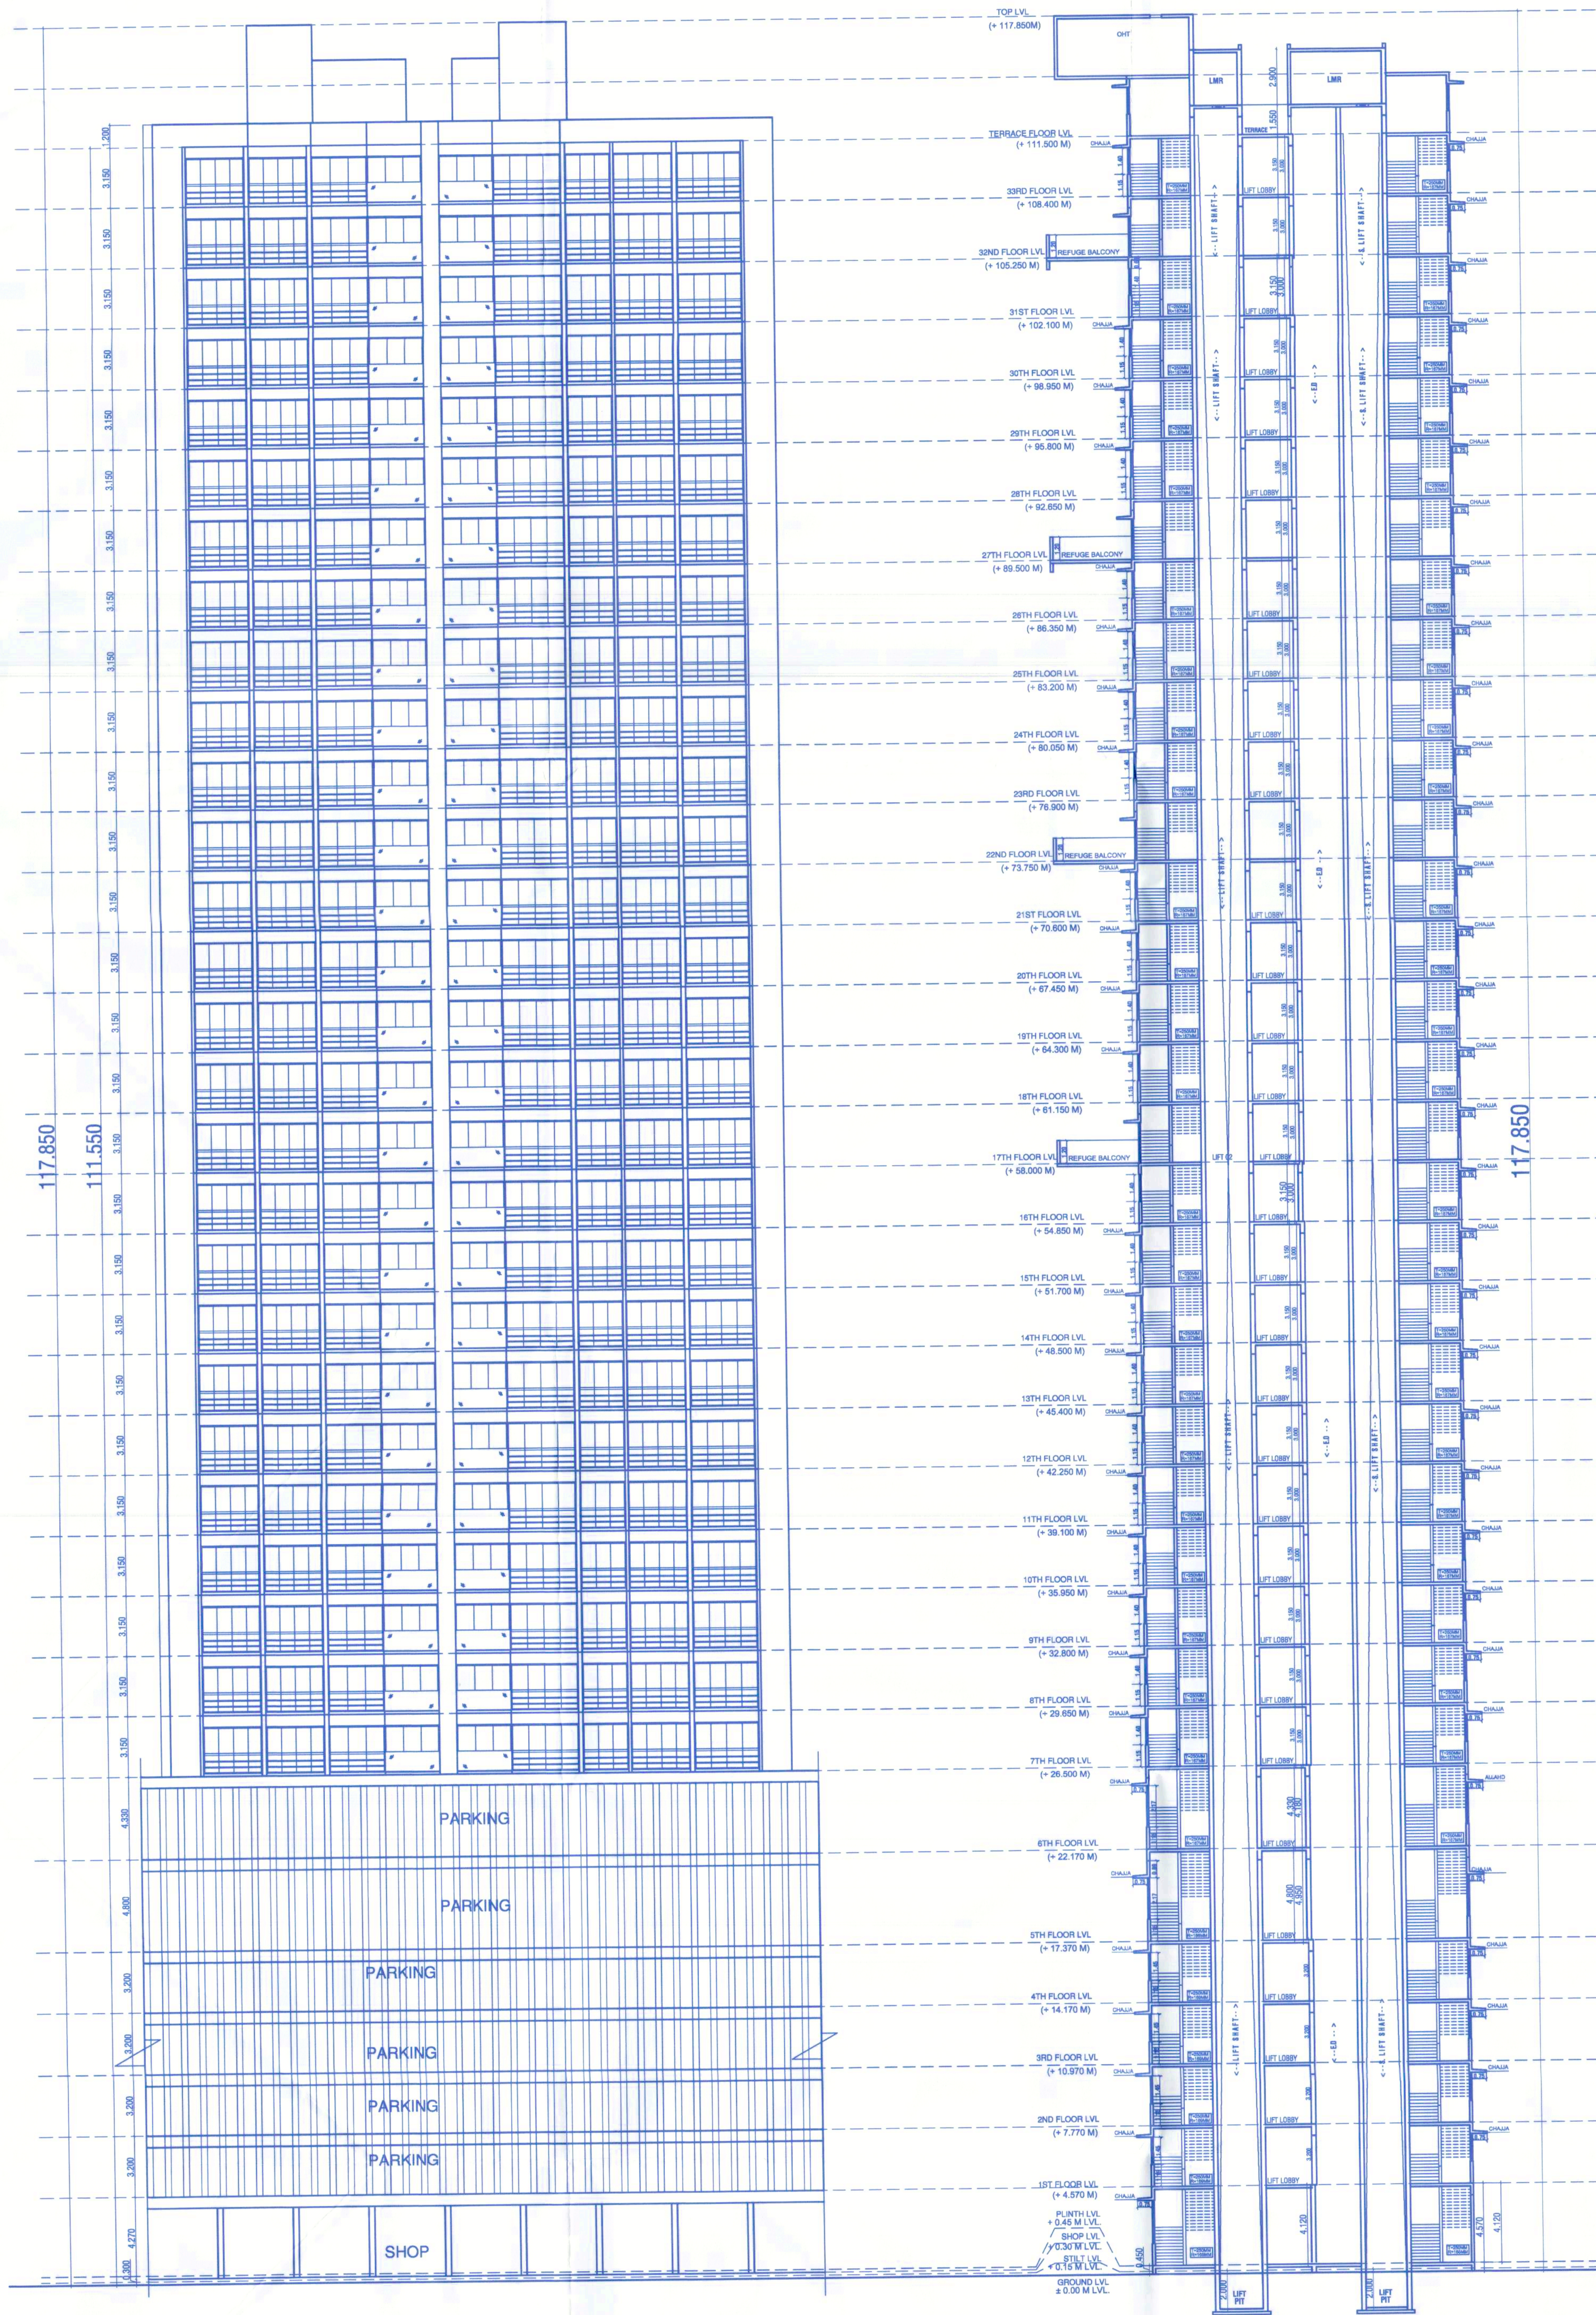


FRONT ELEVATION

SECTION BB

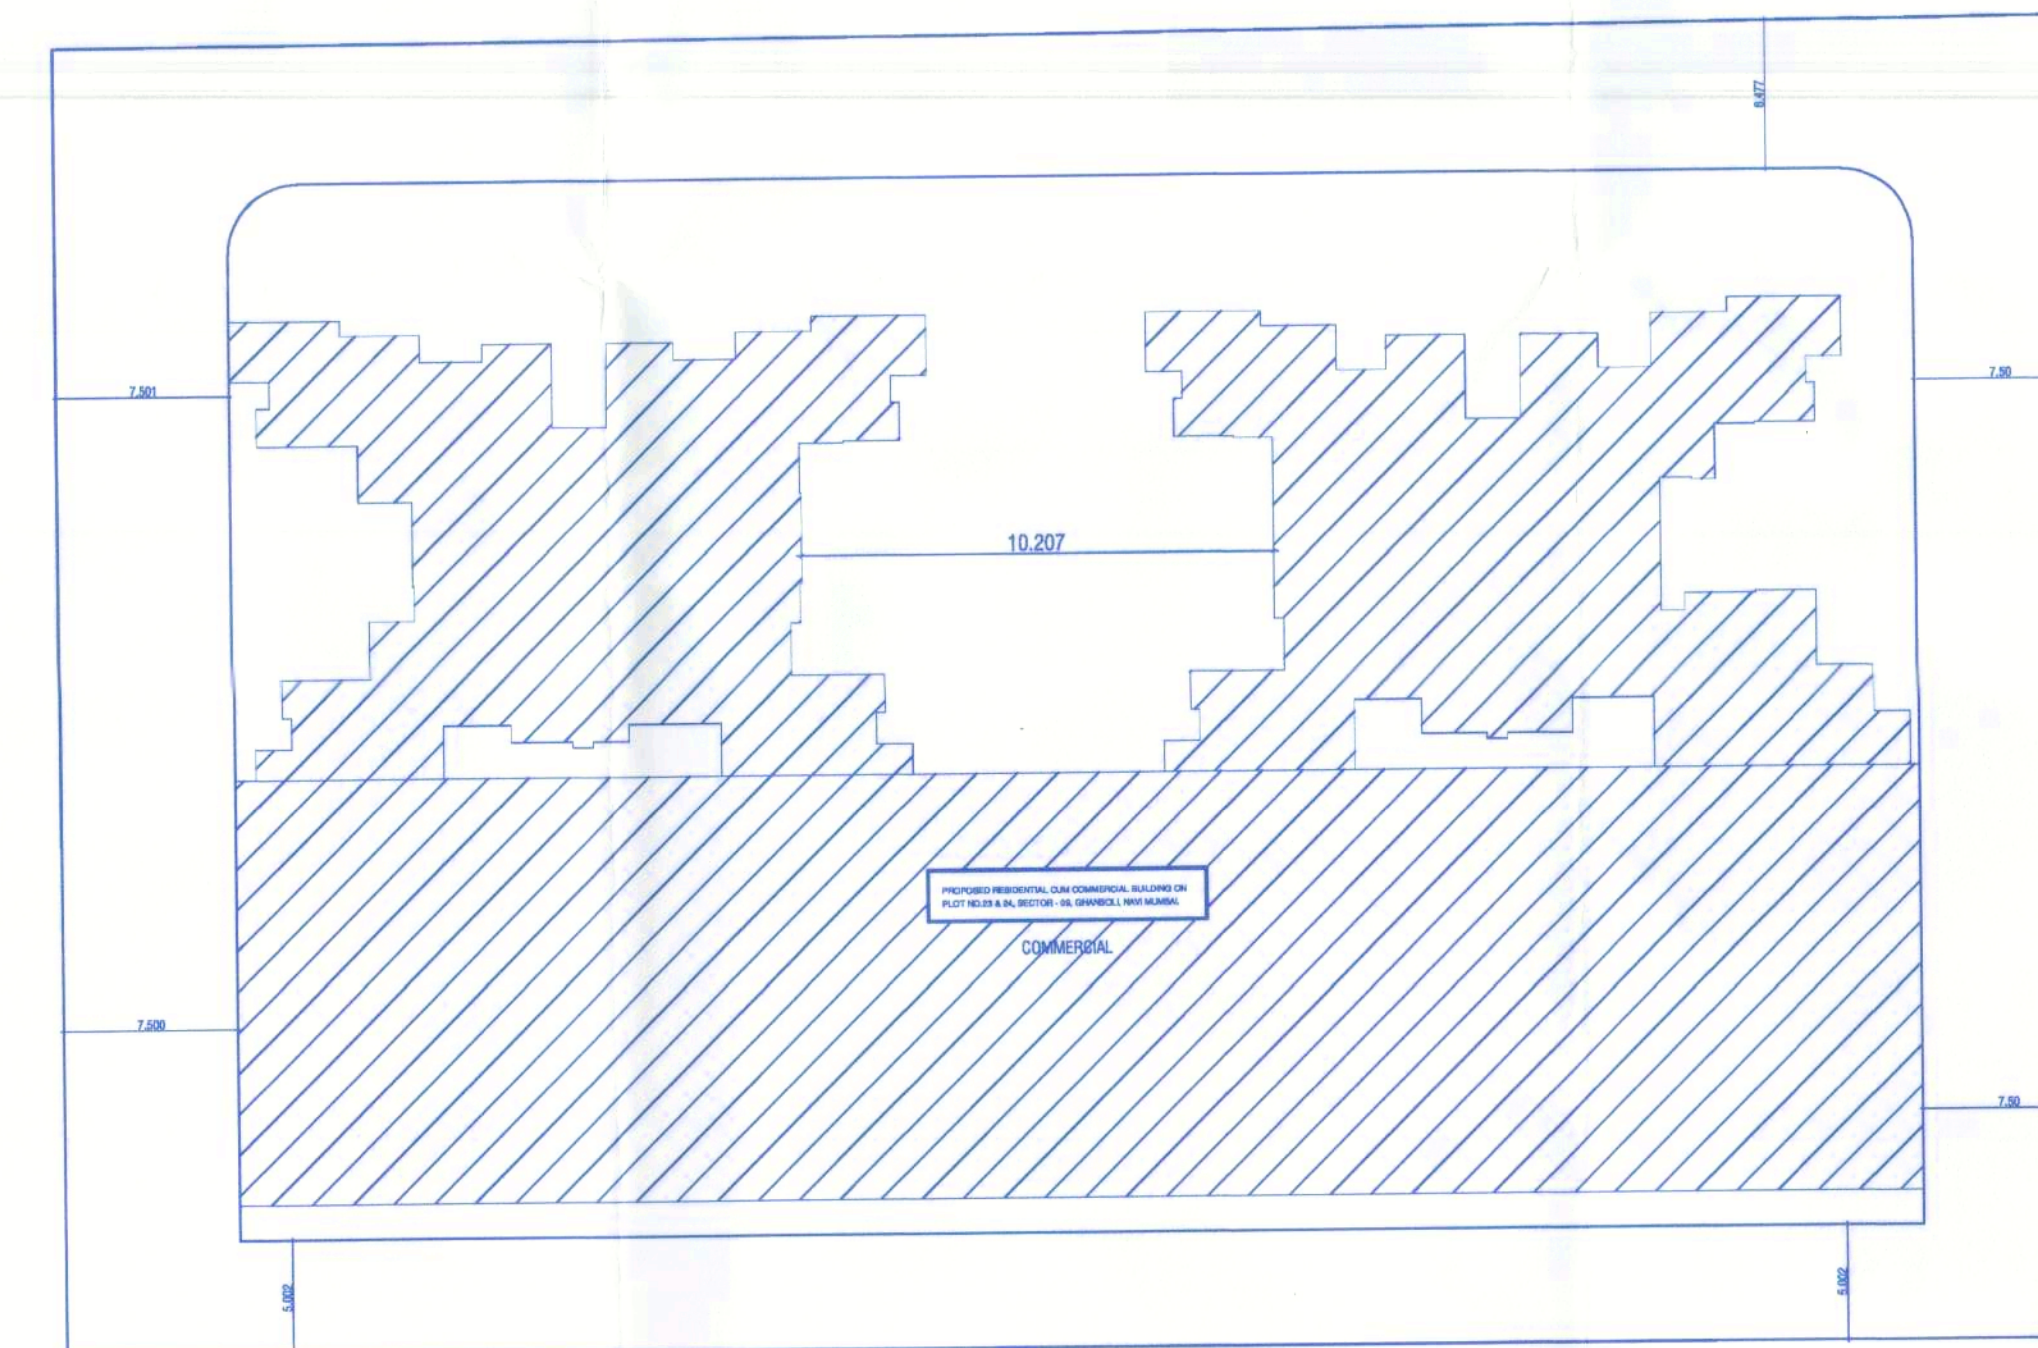

BLOCK PLAN
SCALE 1:400

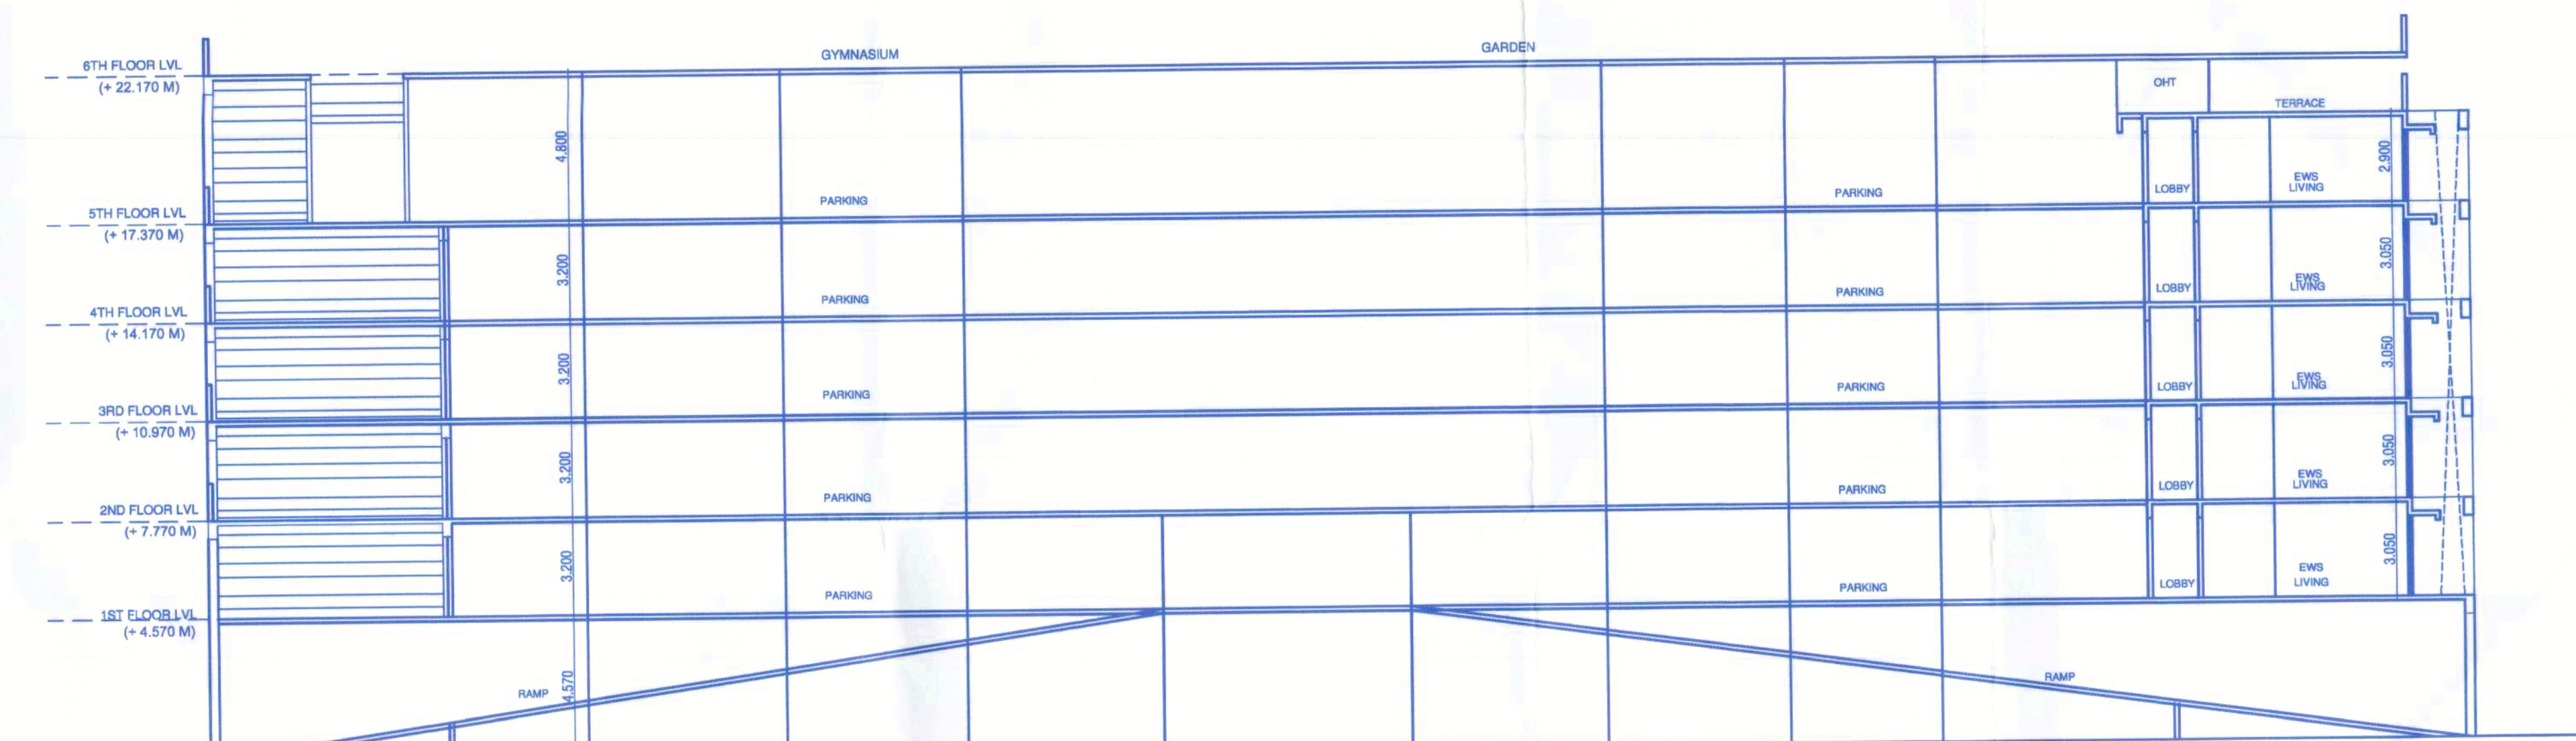

SECTION AA THROUGH RAMP AND EWS
SCALE 1:200

CONTENT OF SHEET
SECTIONS, ELEVATION & BLOCK PLAN
M/s. MIS NEELKANTH INFRA TECH
APPROVAL STAMP OF NMMC

वा कार्यालयी बांधकाम सर्वेक्षण प्रमाणपत्र क्रमांक
महाराष्ट्र- १०९३३ दि. ०९/०६/२०
महाराष्ट्र सर्वेक्षण अधिनियम १९६० अन्वये
दुरुपल केन्द्राधिकारी / निदेशक / सहायक निदेशक
वास्तव्यीकरण / वास्तव्यीकरण मंडळ

सहायक निदेशक, महाराष्ट्र
नवी मुंबई महानगरपालिका

PROPOSED RESIDENTIAL CUM COMMERCIAL
BUILDING ON PLOT NO.23 & 24, SECTOR - 09,
GHANSOLI, NAVI MUMBAI.

Certificate of Area
I certify that the plot under reference was surveyed by me on
and the dimensions of sides etc., of plot shown on plan are as
measured on site and the area so worked out tallies with the area stated in
document of ownership / T.P. Scheme Records / Land Records Departments
/ city survey records.

Signature
SATISH V. AHUJA (REG. NO. CA/93/16602)

Owner's declaration
I have understood hereby confirm that we would abide by plan
approved by Authority/Collector. We would execute the structure as per
approved plans. Also We would execute the work under supervision of
proper technical person so as to ensure the quality and safety at the work site.

Owner's name and signature
M/s. MIS NEELKANTH INFRA TECH

NAME AND ADDRESS OF ARCHITECT
SATISH AHUJA ARCHITECTS
BOMBAY RESIDENTIAL OFFICE
C-101, SECTOR 11, VASHI, NAVI MUMBAI
PIN NO. 400 001, CITY 4001

SCALE
DATE
DRAWN BY
CHECKED BY
DATE

SCALE
DATE
DRAWN BY
CHECKED BY
DATE