

9th Cross Rd

LOCATION MAP (N.T.S)

Approval Condition:

This Plan Sanction is issued subject to the following conditions

a) Consisting of 'Block - A (RESIDENTIAL) PROPOSED RESIDENTIAL APARTMENT BUILDING Consisting of B.F+G.F+4UF (Upper Floors). 2.The sanction is accorded for Apartment A (RESIDENTIAL) only. The use of the building shall not deviate to any other use.

3.Basement Car Parking reserved in the plan should not be converted for any other purpose. 4.Development charges towards increasing the capacity of water supply, sanitary and power main has to be paid to BWSSB and BESCOM if any. 5.Necessary ducts for running telephone cables, cubicles at ground level for postal services & space for dumping garbage within the premises shall be provided. 6. The applicant shall construct temporary toilets for the use of construction workers and it should be demolished after the construction.

PROPOSED RESIDENTIAL APARTMENT BUILDING

VERSION DATE: 19/12/2023

Plot Use: Residential

Plot SubUse: Apartment

Plot/Sub Plot No.: 1619

City Survey No.: 22/2

Hobli, Bangalore

Land Use Zone: Residential (Main)

Khata No. (As per Khata Extract): 1619

Locality / Street of the property: chinnappanahalli village, K.R. Puram

SCALE = 1:150

@KATHA NO:1619,SY.NO:22/2 OF

BANGALORE EAST TALUK, WARD NO-85.

PROPOSED WORK (COVERAGE AREA)

CHINNAPANAHALLI VILLAGE,

K.R PURAM HOBLI.

COLOR INDEX

PLOT BOUNDARY

ABUTTING ROAD

EXISTING (To be retained)

EXISTING (To be demolished)

AREA STATEMENT (BBMP)

Project No: PRJ/0763/23-24

Application Type: General

Nature of Sanction: NEW

Building Line Specified as per Z.R: NA

Location: RING-III

Zone: Mahadevapura

Planning District: 315-Whitefiled

AREA OF PLOT (Minimum)

Permissible Coverage area (55.00 %)

Achieved Net coverage area (38.44 %)

Allowable TDR Area (60% of Perm.FAR)

Substructure Area Add in BUA (Layout LvI)

Total Perm. FAR area (1.75)

Residential FAR (100.00%)

Achieved Net FAR Area (1.7

Balance FAR Area (0.01)

Proposed FAR Area

Proposed BuiltUp Area

Achieved BuiltUp Area

JP AREA CHECK

Premium FAR for Plot within Impact Zone (-

Permissible F.A.R. as per zoning regulation 2015 (1.75

Additional F.A.R within Ring I and II (for amalgamated plot -)

Balance coverage area left (16.56 %)

Proposed Coverage Area (38.44 %)

NET AREA OF PLOT

COVERAGE CHECK

Ward: Ward-085

AREA DETAILS:

PROJECT DETAIL

7. The applicant shall INSURE all workmen involved in the construction work against any accident / untoward incidents arising during the time of construction. 8. The applicant shall not stock any building materials / debris on footpath or on roads or on drains. The debris shall be removed and transported to near by dumping yard. 9. The applicant / builder is prohibited from selling the setback area / open spaces and the common

facility areas, which shall be accessible to all the tenants and occupants. 10. The applicant shall provide a space for locating the distribution transformers & associated equipment as per K.E.R.C (Es& D) code leaving 3.00 mts. from the building within the premises. 11. The applicant shall provide a separate room preferably 4.50 x 3.65 m in the basement for installation of telecom equipment and also to make provisions for telecom services

12. The applicant shall maintain during construction such barricading as considered necessary to prevent dust, debris & other materials endangering the safety of people / structures etc. in & around the site. 13. Permission shall be obtained from forest department for cutting trees before the commencement

building license and the copies of sanctioned plans with specifications shall be mounted on a frame and displayed and they shall be made available during inspections. 15.If any owner / builder contravenes the provisions of Building Bye-laws and rules in force, the Architect / Engineer / Supervisor will be informed by the Authority in the first instance, warned in the second instance and cancel the registration if the same is repeated for the third time. 16.Technical personnel, applicant or owner as the case may be shall strictly adhere to the duties and responsibilities specified in Schedule - IV (Bye-law No. 3.6) under sub section IV-8 (e) to (k). 17. The building shall be constructed under the supervision of a registered structural engineer. 18.On completion of foundation or footings before erection of walls on the foundation and in the case of columnar structure before erecting the columns "COMMENCEMENT CERTIFICATE"

19. Construction or reconstruction of the building should be completed before the expiry of five years from the date of issue of license & within one month after its completion shall apply for permission to occupy the building. 20. The building should not be occupied without obtaining "OCCUPANCY CERTIFICATE" from the

22. The applicant shall ensure that the Rain Water Harvesting Structures are provided & maintained in good repair for storage of water for non potable purposes or recharge of ground water at all times having a minimum total capacity mentioned in the Bye-law 32(a). 23. The building shall be designed and constructed adopting the norms prescribed in National Building Code and in the "Criteria for earthquake resistant design of structures" bearing No. IS

1893-2002 published by the Bureau of Indian Standards making the building resistant to earthquake. 24. The applicant should provide solar water heaters as per table 17 of Bye-law No. 29 for the 25. Facilities for physically handicapped persons prescribed in schedule XI (Bye laws - 31) of Building

bye-laws 2003 shall be ensured. 26. The applicant shall provide at least one common toilet in the ground floor for the use of the visitors / servants / drivers and security men and also entrance shall be approached through a ramp for the Physically Handicapped persons together with the stepped entry.

27.The Occupancy Certificate will be considered only after ensuring that the provisions of conditions vide Sl. No. 23, 24, 25 & 26 are provided in the building. 28. The applicant shall ensure that no inconvenience is caused to the neighbors in the vicinity of construction and that the construction activities shall stop before 10.00 PM and shall not resume the work earlier than 7.00 AM to avoid hindrance during late hours and early morning hours. 29.Garbage originating from Apartments / Commercial buildings shall be segregated into organic and

installed at site for its re-use / disposal (Applicable for Residential units of 20 and above and 2000 Sqm and above built up area for Commercial building). 30. The structures with basement/s shall be designed for structural stability and safety to ensure for Visitor's Car Parking soil stabilization during the course of excavation for basement/s with safe design for retaining walls and super structure for the safety of the structure as well as neighboring property, public roads and TwoWheeler footpaths, and besides ensuring safety of workman and general public by erecting safe barricades. 31.Sufficient two wheeler parking shall be provided as per requirement.

32.Traffic Management Plan shall be obtained from Traffic Management Consultant for all high rise structures which shall be got approved from the Competent Authority if necessary. 33.The Owner / Association of high-rise building shall obtain clearance certificate from Karnataka Fire and Emergency Department every Two years with due inspection by the department regarding A (RESIDENTIAL) working condition of Fire Safety Measures installed. The certificate should be produced to the Corporation and shall get the renewal of the permission issued once in Two years. 34. The Owner / Association of high-rise building shall get the building inspected by empaneled agencies of the Karnataka Fire and Emergency Department to ensure that the equipment's installed are in good and workable condition, and an affidavit to that effect shall be submitted

35. The Owner / Association of high-rise building shall obtain clearance certificate from the Electrical Inspectorate every Two years with due inspection by the Department regarding working condition of Electrical installation / Lifts etc., The certificate should be produced to the BBMP and shall get the renewal of the permission issued that once in Two years. 36.The Owner / Association of the high-rise building shall conduct two mock - trials in the building, one before the onset of summer and another during the summer and assure complete safety in

37. The Builder / Contractor / Professional responsible for supervision of work shall not shall not materially and structurally deviate the construction from the sanctioned plan, without previous approval of the authority. They shall explain to the owner s about the risk involved in contravention of the provisions of the Act, Rules, Bye-laws, Zoning Regulations, Standing Orders and Policy 38. The construction or reconstruction of a building shall be commenced within a period of two (2) years from date of issue of licence. Before the expiry of two years, the Owner / Developer shall give

foundation or footing of walls / columns of the foundation. Otherwise the plan sanction deemed cancelled. 39.In case of Development plan, Parks and Open Spaces area and Surface Parking area shall be earmarked and reserved as per Development Plan issued by the Bangalore Development Authority. 40.All other conditions and conditions mentioned in the work order issued by the Bangalore Development Authority while approving the Development Plan for the project should be strictly

41. The Applicant / Owner / Developer shall abide by the collection of solid waste and its segregation as per solid waste management bye-law 2016. 42. The applicant/owner/developer shall abide by sustainable construction and demolition waste management as per solid waste management bye-law 2016. 43. The Applicant / Owners / Developers shall make necessary provision to charge electrical

44. The Applicant / Owner / Developer shall plant one tree for a) sites measuring 180 Sqm up to 240 Sqm b) minimum of two trees for sites measuring with more than 240 Sqm. c) One tree for every 240Sq.m of the FAR area as part thereof in case of Apartment / group housing / multi-dwelling unit/development plan.

45.Owner / builder/ GPA holder / developer shall take all precautionary measure to ensure the safety of personnels involved in the construction activities. 46.Due to non-compliance of safety precautionary measures or due to any other reason if loss of life or injury or permanent disability occurred to personnels or damages caused to public or private property, BBMP is not responsible for such loss, Owner / Builder / GPA holder / developer shall hold the responsibility for such damages or loss of life or injury or permanent disability. 47.In case of any false information, misrepresentation of facts, or pending court cases, the plan

Special Condition as per Labour Department of Government of Karnataka vide ADDENDUM (Hosadaagi Hoodike) Letter No. LD/95/LET/2013, dated: 01-04-2013:

1.Registration of Applicant / Builder / Owner / Contractor and the construction workers working in the construction site with the "Karnataka Building and Other Construction workers Welfare Board"should be strictly adhered to. 2.The Applicant / Builder / Owner / Contractor should submit the Registration of establishment and list of construction workers engaged at the time of issue of Commencement Certificate. A copy of the same shall also be submitted to the concerned local Engineer in order to inspect the establishment and ensure the registration of establishment and workers working at construction site or work place. 3. The Applicant / Builder / Owner / Contractor shall also inform the changes if any of the list of

4.At any point of time No Applicant / Builder / Owner / Contractor shall engage a construction worker in his site or work place who is not registered with the "Karnataka Building and Other Construction workers Welfare Board".

1.Accommodation shall be provided for setting up of schools for imparting education to the children of construction workers in the labour camps / construction sites. 2.List of children of workers shall be furnished by the builder / contractor to the Labour Department which is mandatory. 3. Employment of child labour in the construction activities strictly prohibited. 4.Obtaining NOC from the Labour Department before commencing the construction work is a must.

OWNER / GPA HOLDER'S SIGNATÚRE OWNER'S ADDRESS WITH ID NUMBER & CONTACT NUMBER :

> ANNAPOORNA .K #77,4th main,

Chinnappanahalli,

Marathahalli Colony,


ARCHITECT/ENGINEER /SUPERVISOR 'S SIGNATURE Ganesh N E-4289/17-18 4032,28th Cross, 17th Main Road,

BSK 2nd Stage, Bangalore – 560070. PROPOSED RESIDENTIAL APARTMENT BUILDING @KATHA NO:1619,SY.NO:22/2 OF CHINNAPANAHALLI VILLAGE, K.R PURAM HOBLI, BANGALORE EAST TALUK, WARD NO-85.

DRAWING TITLE: SITE PLAN, BASEMENT & GROUND FLOOR PLAN

SANCTIONING AUTHORITY: ASSISTANT DIRECTOR DEPUTY DIRECTOR

This approval of Building plan/ Modified plan is valid for two years from the date of issue of plan and building licence by the competent authority.

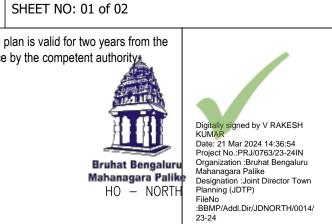


K. AnonPootson


Number of Same


859.56 70.70 788.86 17.32 5.39 0.00 0.00 0.00 766.15 766.15


5736.22 334.64 5401.58 121.24 35.04 3.71 100.84 1433.50 3707.25 3707.25

0.00 | 1405.68 | 17.32 | 5.39 | 0.00 | 100.84 | 1282.13 | 0.00 | 0.00 | 0.0

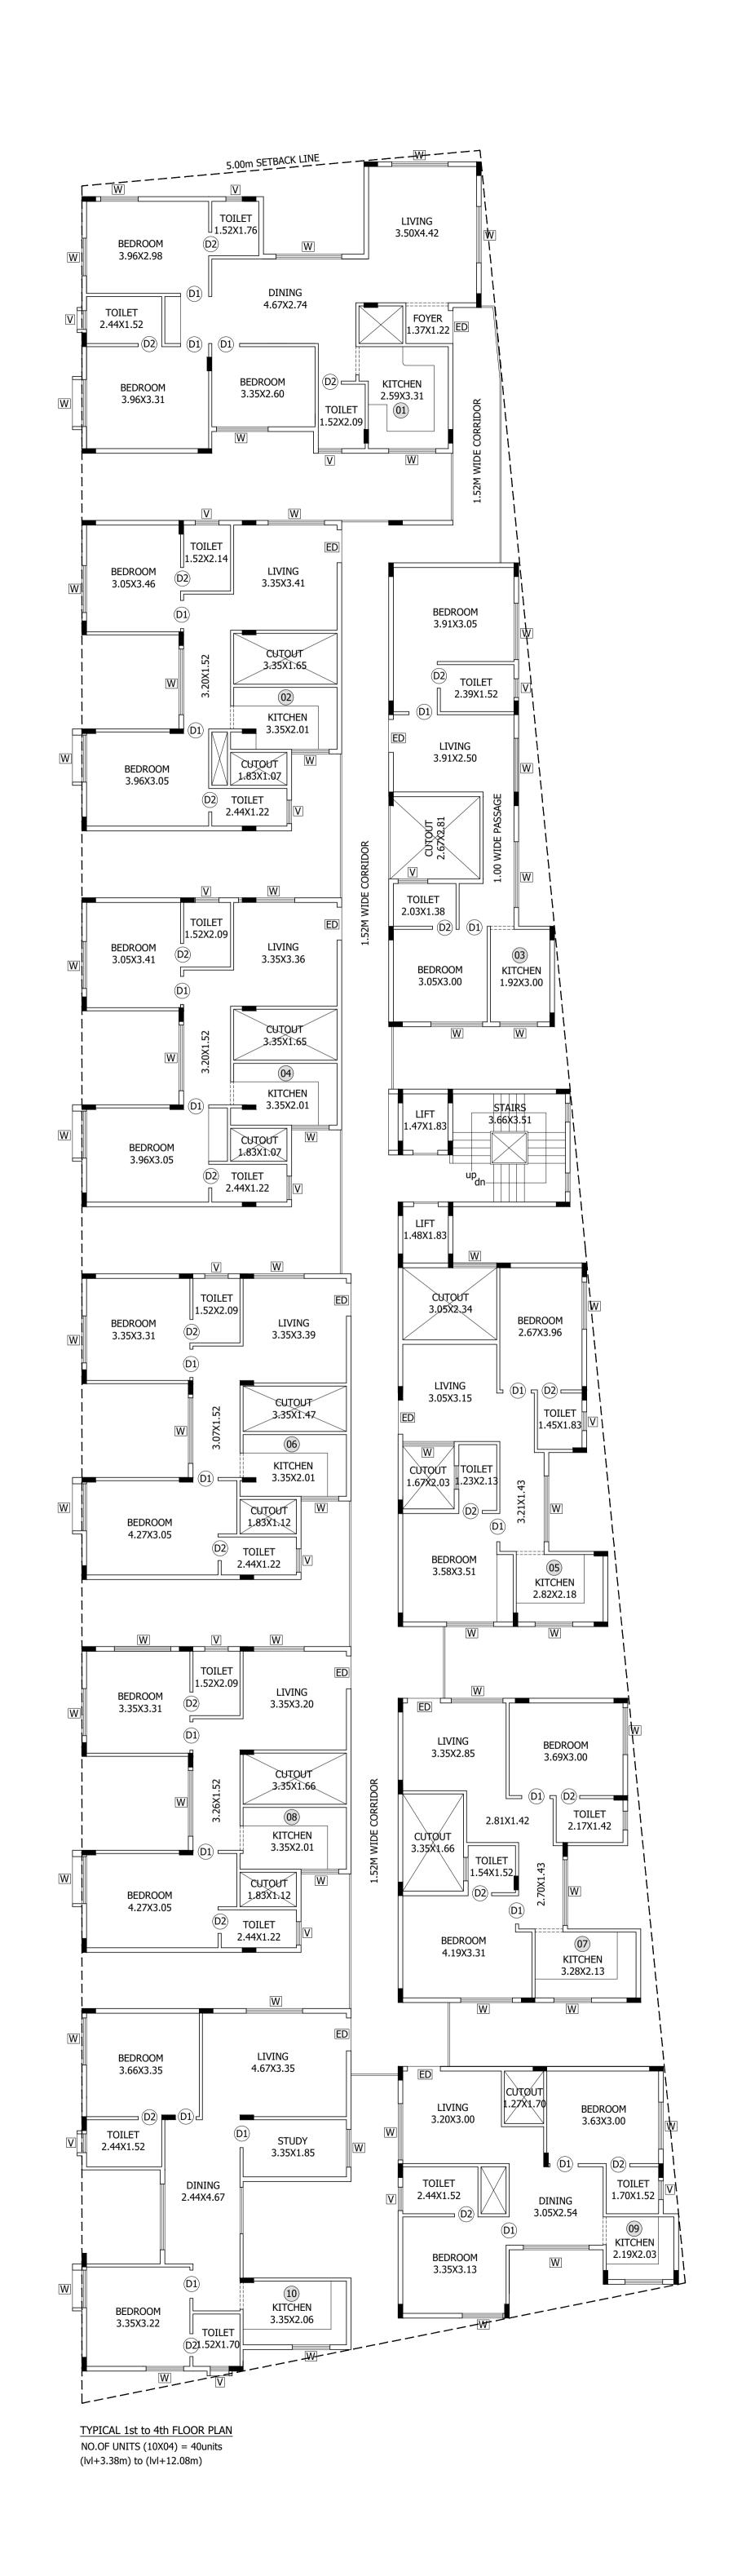

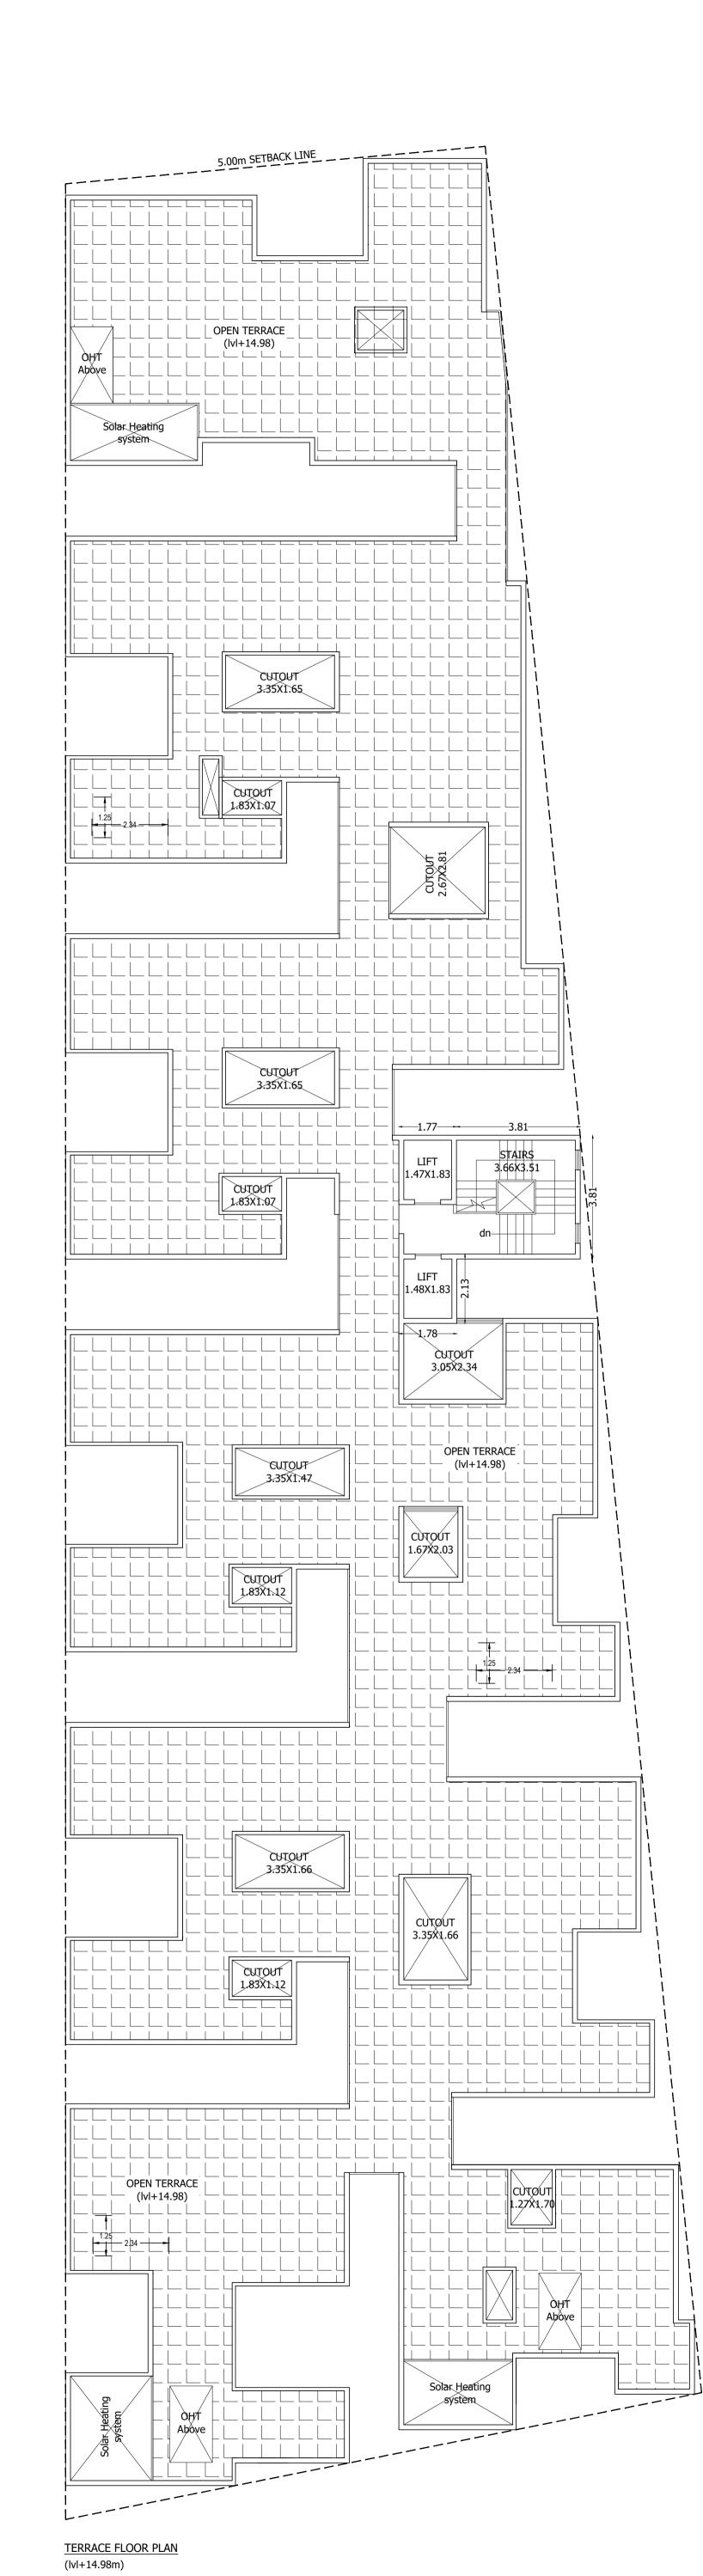

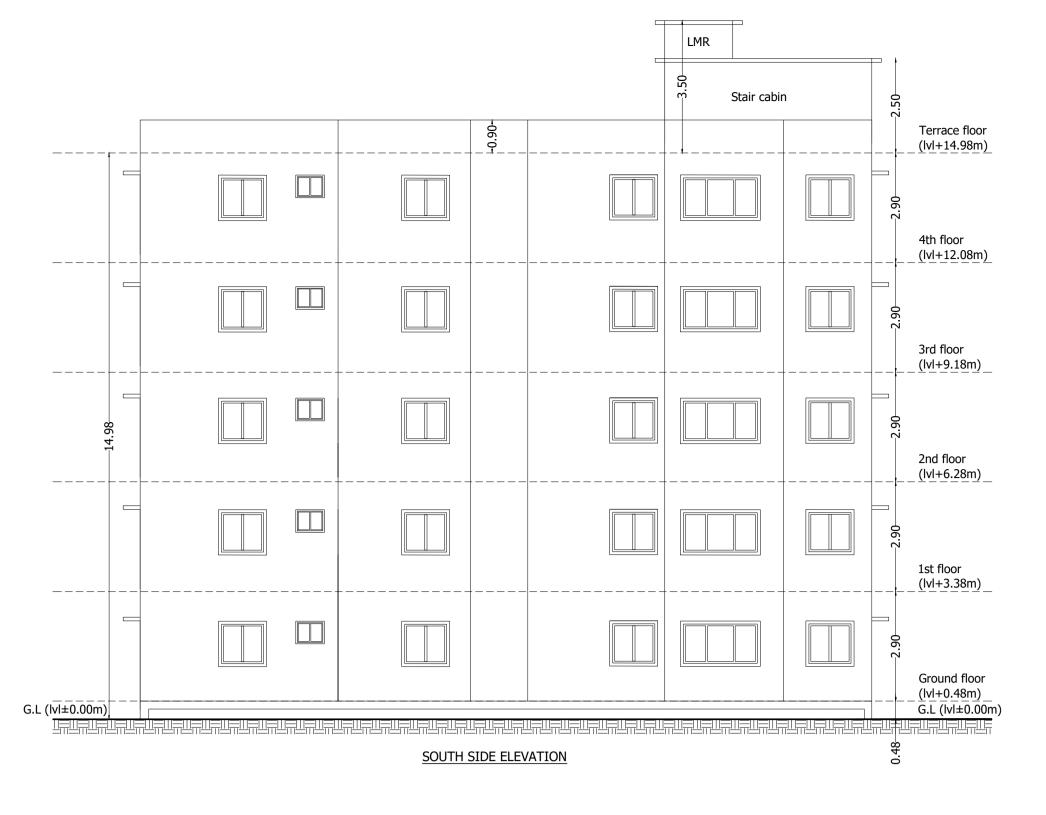

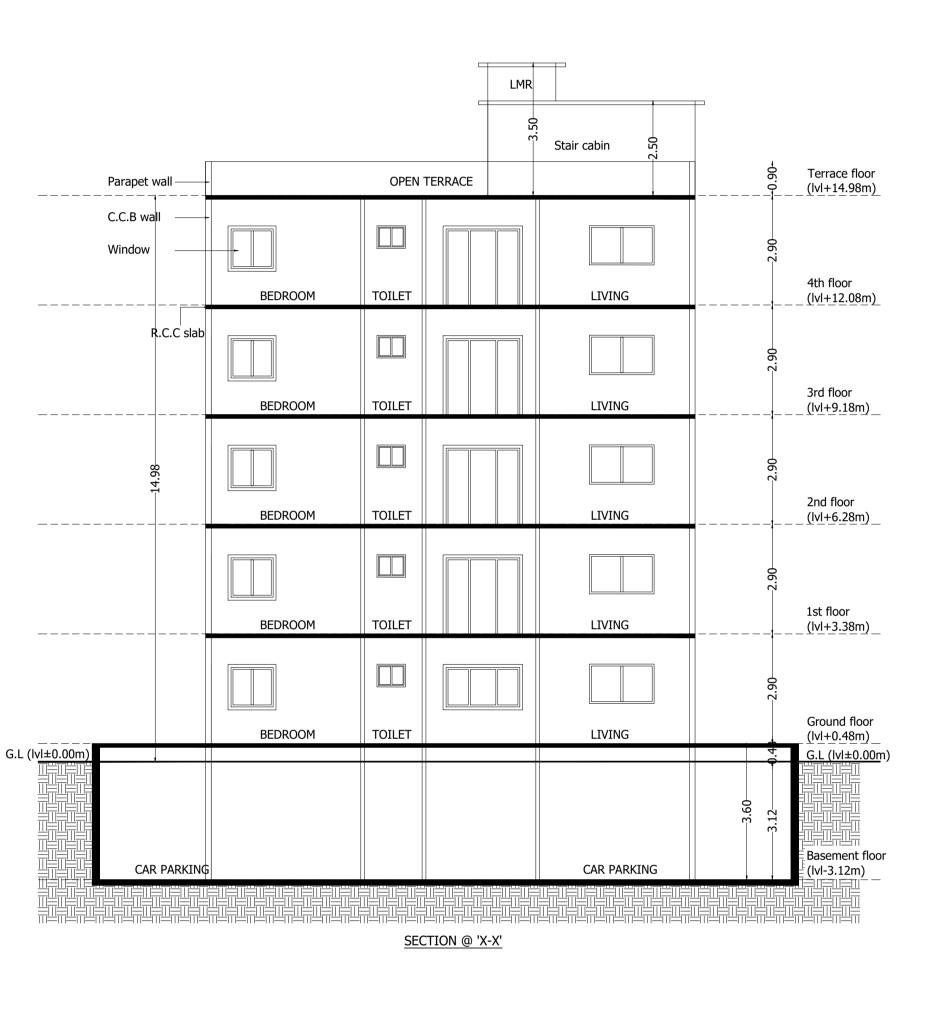

Floor Name	Gross Builtup	Deductory From Gross BUA(A)		Total E	ea	Deductions (Area in Sq.mt.)							F	Proposed FAR Area (Sq.mt.)		Total FAR Area		mt	
	Area	Sq.mt.)	(Sq.mt.)	t.) -				: Lift						(S	iq.mt.)	(.,	
		Cuto	out			StairC	irCase Lif		Machine	Ra	amp	Parkir	ng	Resi.					
Terrace Floor	23.73	3	0.00	23	3.73	17	7.32	2.70	3.7	1 (0.00	0.0	00	0.00		0.00		00	
Fourth Floor	859.56	5 7	70.70		788.86 17.		7.32	5.39	0.0) (0.00	0.0	00	766.15		766.15		10	
Third Floor	859.56	5 7	70.70		788.86 17		7.32	5.39	39 0.00		0.00	0.00 76		766.15		766.15		10	
Second Floor	859.56	5 7	70.70	788	3.86	17	7.32	5.39	0.0) (0.00	0.0	00	766.15		766.15		10	
First Floor	859.56	5 7	70.70	788	3.86	17	7.32	5.39	0.0) (0.00	0.0	00	766.15		766.15		10	
Ground Floor	868.57	. 5	51.84		316.73		7.32	5.39	0.0		0.00	151.37		642.65		642.65		08	
Basement Floor	1405.68	3	0.00		1405.68		17.32 5.39		0.0	100.84		1282.	13	0.00		0.00		00	
Total:	5736.22	2 33	334.64		5401.58		121.24 35.0		3.7	1 100	0.84	1433.	50	3707.25	(3707.25		48	
Total Number of Same Blocks		1																	
Total:	5736.22	22 334		4 5401.58		121.24		35.04	3.71		0.84	34 1433.50		3707.25		3707.25		48	
AR &Ten	ement l	Details																	
Block	No	o. of ame Bldg	Gros Built Area (Sq.ı	ss G Up B	in `		Total Built U Area (Sq.m			Sq.mt.	mt.)		Proposed FAR Area (Sq.mt.)		Total FAR Area (Sq.mt.)	Tnmi			
					Cutout			Sta	airCase	Lift	Lift Ma	t achine	Ram	amp Parki		ng Resi.			
A (RESIDENT	IAL)	1	1 5736.2		2 334.64		5401.58		121.24	35.04		3.71	100.8	4 1433	3.50	3707.2	25	3707.25	4
Grand Total:		1 5736.22		6.22	334.64		5401.	58	121.24	35.04		3.71	100.8	4 1433	3.50	3707.2	25	3707.25	48.0

Approval Condition:

& around the site.

of the work.

This Plan Sanction is issued subject to the following conditions

1.The sanction is accorded for. a) Consisting of 'Block - A (RESIDENTIAL) PROPOSED RESIDENTIAL APARTMENT BUILDING Consisting of B.F+G.F+4UF (Upper Floors). 2. The sanction is accorded for Apartment A (RESIDENTIAL) only. The use of the building shall not deviate to any other use. 3.Basement Car Parking reserved in the plan should not be converted for any other purpose. 4.Development charges towards increasing the capacity of water supply, sanitary and power main has to be paid to BWSSB and BESCOM if any.

5.Necessary ducts for running telephone cables, cubicles at ground level for postal services & space for dumping garbage within the premises shall be provided. 6. The applicant shall construct temporary toilets for the use of construction workers and it should be demolished after the construction. 7. The applicant shall INSURE all workmen involved in the construction work against any accident / untoward incidents arising during the time of construction. 8. The applicant shall not stock any building materials / debris on footpath or on roads or on drains.

The debris shall be removed and transported to near by dumping yard. 9. The applicant / builder is prohibited from selling the setback area / open spaces and the common facility areas, which shall be accessible to all the tenants and occupants. 10. The applicant shall provide a space for locating the distribution transformers & associated equipment as per K.E.R.C (Es& D) code leaving 3.00 mts. from the building within the premises.

11. The applicant shall provide a separate room preferably 4.50 x 3.65 m in the basement for installation of telecom equipment and also to make provisions for telecom services as per Bye-law No.25. 12. The applicant shall maintain during construction such barricading as considered necessary to prevent dust, debris & other materials endangering the safety of people / structures etc. in

14.License and approved plans shall be posted in a conspicuous place of the licensed premises. The building license and the copies of sanctioned plans with specifications shall be mounted on a frame and displayed and they shall be made available during inspections. 15.If any owner / builder contravenes the provisions of Building Bye-laws and rules in force, the Architect / Engineer / Supervisor will be informed by the Authority in the first instance, warned in the second instance and cancel the registration if the same is repeated for the third time. 16.Technical personnel, applicant or owner as the case may be shall strictly adhere to the duties and responsibilities specified in Schedule - IV (Bye-law No. 3.6) under sub section IV-8 (e) to (k). 17. The building shall be constructed under the supervision of a registered structural engineer.

shall be obtained. 19. Construction or reconstruction of the building should be completed before the expiry of five years from the date of issue of license & within one month after its completion shall apply for permission to occupy the building. 20. The building should not be occupied without obtaining "OCCUPANCY CERTIFICATE" from the competent authority.

of columnar structure before erecting the columns "COMMENCEMENT CERTIFICATE"

21.Drinking water supplied by BWSSB should not be used for the construction activity of the 22. The applicant shall ensure that the Rain Water Harvesting Structures are provided & maintained in good repair for storage of water for non potable purposes or recharge of ground water at all times having a minimum total capacity mentioned in the Bye-law 32(a). 23. The building shall be designed and constructed adopting the norms prescribed in National Building Code and in the "Criteria for earthquake resistant design of structures" bearing No. IS

1893-2002 published by the Bureau of Indian Standards making the building resistant to earthquake. 24. The applicant should provide solar water heaters as per table 17 of Bye-law No. 29 for the 25. Facilities for physically handicapped persons prescribed in schedule XI (Bye laws - 31) of Building

bye-laws 2003 shall be ensured. 26. The applicant shall provide at least one common toilet in the ground floor for the use of the visitors / servants / drivers and security men and also entrance shall be approached through a ramp for the Physically Handicapped persons together with the stepped entry. 27.The Occupancy Certificate will be considered only after ensuring that the provisions of conditions

vide Sl. No. 23, 24, 25 & 26 are provided in the building. 28. The applicant shall ensure that no inconvenience is caused to the neighbors in the vicinity of construction and that the construction activities shall stop before 10.00 PM and shall not resume the work earlier than 7.00 AM to avoid hindrance during late hours and early morning hours. 29.Garbage originating from Apartments / Commercial buildings shall be segregated into organic and inorganic waste and should be processed in the Recycling processing unit ---- k.g capacity installed at site for its re-use / disposal (Applicable for Residential units of 20 and above and 2000 Sqm and above built up area for Commercial building).

footpaths, and besides ensuring safety of workman and general public by erecting safe barricades. 31.Sufficient two wheeler parking shall be provided as per requirement. 32.Traffic Management Plan shall be obtained from Traffic Management Consultant for all high rise structures which shall be got approved from the Competent Authority if necessary. 33.The Owner / Association of high-rise building shall obtain clearance certificate from Karnataka Fire and Emergency Department every Two years with due inspection by the department regarding working condition of Fire Safety Measures installed. The certificate should be produced to the Corporation and shall get the renewal of the permission issued once in Two years.

agencies of the Karnataka Fire and Emergency Department to ensure that the equipment's installed are in good and workable condition, and an affidavit to that effect shall be submitted to the Corporation and Fire Force Department every year. 35.The Owner / Association of high-rise building shall obtain clearance certificate from the Electrical Inspectorate every Two years with due inspection by the Department regarding working condition of Electrical installation / Lifts etc., The certificate should be produced to the BBMP and shall get the renewal of the permission issued that once in Two years.

34. The Owner / Association of high-rise building shall get the building inspected by empaneled

36.The Owner / Association of the high-rise building shall conduct two mock - trials in the building, one before the onset of summer and another during the summer and assure complete safety in respect of fire hazards. 37. The Builder / Contractor / Professional responsible for supervision of work shall not shall not materially and structurally deviate the construction from the sanctioned plan, without previous approval of the authority. They shall explain to the owner s about the risk involved in contravention

of the provisions of the Act, Rules, Bye-laws, Zoning Regulations, Standing Orders and Policy Orders of the BBMP. 38. The construction or reconstruction of a building shall be commenced within a period of two (2) years from date of issue of licence. Before the expiry of two years, the Owner / Developer shall give intimation to BBMP (Sanctioning Authority) of the intention to start work in the form prescribed in Schedule VI. Further, the Owner / Developer shall give intimation on completion of the foundation or footing of walls / columns of the foundation. Otherwise the plan sanction deemed cancelled.

39.In case of Development plan, Parks and Open Spaces area and Surface Parking area shall be earmarked and reserved as per Development Plan issued by the Bangalore Development Authority. 40.All other conditions and conditions mentioned in the work order issued by the Bangalore Development Authority while approving the Development Plan for the project should be strictly 41. The Applicant / Owner / Developer shall abide by the collection of solid waste and its segregation

as per solid waste management bye-law 2016. 42. The applicant/owner/developer shall abide by sustainable construction and demolition waste management as per solid waste management bye-law 2016. 43. The Applicant / Owners / Developers shall make necessary provision to charge electrical

44. The Applicant / Owner / Developer shall plant one tree for a) sites measuring 180 Sqm up to 240 Sqm b) minimum of two trees for sites measuring with more than 240 Sqm. c) One tree for every 240Sq.m of the FAR area as part thereof in case of Apartment / group housing / multi-dwelling unit/development plan. 45.Owner / builder/ GPA holder / developer shall take all precautionary measure to ensure the safety

of personnels involved in the construction activities. 46.Due to non-compliance of safety precautionary measures or due to any other reason if loss of life or injury or permanent disability occurred to personnels or damages caused to public or private property, BBMP is not responsible for such loss, Owner / Builder / GPA holder / developer shall hold the responsibility for such damages or loss of life or injury or permanent disability. 47.In case of any false information, misrepresentation of facts, or pending court cases, the plan sanction is deemed cancelled. 48.Also see, building licence for special conditions, if any.

Special Condition as per Labour Department of Government of Karnataka vide ADDENDUM (Hosadaagi Hoodike) Letter No. LD/95/LET/2013, dated: 01-04-2013:

1.Registration of Applicant / Builder / Owner / Contractor and the construction workers working in the construction site with the "Karnataka Building and Other Construction workers Welfare Board"should be strictly adhered to. 2. The Applicant / Builder / Owner / Contractor should submit the Registration of establishment and list of construction workers engaged at the time of issue of Commencement Certificate. A copy of the same shall also be submitted to the concerned local Engineer in order to inspect the establishment and ensure the registration of establishment and workers working at construction site or work place. 3. The Applicant / Builder / Owner / Contractor shall also inform the changes if any of the list of workers engaged by him.

in his site or work place who is not registered with the "Karnataka Building and Other Construction workers Welfare Board".

of construction workers in the labour camps / construction sites. which is mandatory. 3. Employment of child labour in the construction activities strictly prohibited.

1.Accommodation shall be provided for setting up of schools for imparting education to the children 2.List of children of workers shall be furnished by the builder / contractor to the Labour Department 4.Obtaining NOC from the Labour Department before commencing the construction work is a must. 5.BBMP will not be responsible for any dispute that may arise in respect of property in question.

6.In case if the documents submitted in respect of property in question is found to be false or

fabricated, the plan sanctioned stands cancelled automatically and legal action will be initiated.

PROPOSED RESIDENTIAL APARTMENT BUILDING @KATHA NO:1619,SY.NO:22/2 OF CHINNAPANAHALLI VILLAGE, SCALE = 1:100K.R PURAM HOBLI. BANGALORE EAST TALUK, WARD NO-85. COLOR INDEX PLOT BOUNDARY ABUTTING ROAD PROPOSED WORK (COVERAGE AREA) EXISTING (To be retained) EXISTING (To be demolished) AREA STATEMENT (BBMP) VERSION DATE: 19/12/2023 PROJECT DETAIL: Plot Use: Residential Project No: PRJ/0763/23-24 Plot SubUse: Apartment Application Type: General Land Use Zone: Residential (Main) Plot/Sub Plot No.: 1619 Nature of Sanction: NEW City Survey No.: 22/2 Location: RING-III Khata No. (As per Khata Extract): 1619 Locality / Street of the property: chinnappanahalli village, K.R. Puram Building Line Specified as per Z.R: NA Hobli, Bangalore Zone: Mahadevapura Ward: Ward-085 Planning District: 315-Whitefiled 13. Permission shall be obtained from forest department for cutting trees before the commencement AREA DETAILS: AREA OF PLOT (Minimum) NET AREA OF PLOT COVERAGE CHECK Permissible Coverage area (55.00 %) Proposed Coverage Area (38.44 %) Achieved Net coverage area (38.44 %) Balance coverage area left (16.56 %) Permissible F.A.R. as per zoning regulation 2015 (1.75 18.On completion of foundation or footings before erection of walls on the foundation and in the case Additional F.A.R within Ring I and II (for amalgamated plot -) Allowable TDR Area (60% of Perm.FAR) Premium FAR for Plot within Impact Zone (-Total Perm. FAR area (1.75) Residential FAR (100.00%) Proposed FAR Area Achieved Net FAR Area (1.74 Balance FAR Area (0.01) JP AREA CHECK Proposed BuiltUp Area Substructure Area Add in BUA (Layout LvI) Achieved BuiltUp Area 30. The structures with basement/s shall be designed for structural stability and safety to ensure for Visitor's Car Parking soil stabilization during the course of excavation for basement/s with safe design for retaining walls and super structure for the safety of the structure as well as neighboring property, public roads and TwoWheeler 4.At any point of time No Applicant / Builder / Owner / Contractor shall engage a construction worker

> OWNER / GPA HOLDER'S SIGNATURE OWNER'S ADDRESS WITH ID NUMBER & CONTACT NUMBER: ANNAPOORNA .K #77,4th main, Chinnappanahalli, Marathahalli Colony, K. AnonPootson ARCHITECT/ENGINEER /SUPERVISOR 'S SIGNATURE

E-4289/17-18 4032,28th Cross, 17th Main Road, BSK 2nd Stage,Bangalore – 560070. PROPOSED RESIDENTIAL APARTMENT BUILDING @KATHA NO:1619,SY.NO:22/2 OF CHINNAPANAHALLI VILLAGE, K.R PURAM HOBLI, BANGALORE EAST TALUK, WARD NO-85.

Ganesh N

SHEET NO: 02 of 02

TYPICAL 1st To 4th, TERRACE FLOOR PLAN, **ELEVATION & SECTION**

This approval of Building plan/ Modified plan is valid for two years from the SANCTIONING AUTHORITY: date of issue of plan and building licence by the competent authority. ASSISTANT DIRECTOR DEPUTY DIRECTOR

