


The Plans amended in
As per the conditions Mentioned in
the accompanying commencement
Certificate No. dated

B1/505/2022

16/02/2022

Executive Engineer
TOWN PLANNING
Nashik Municipal Corporation
Nashik

✓

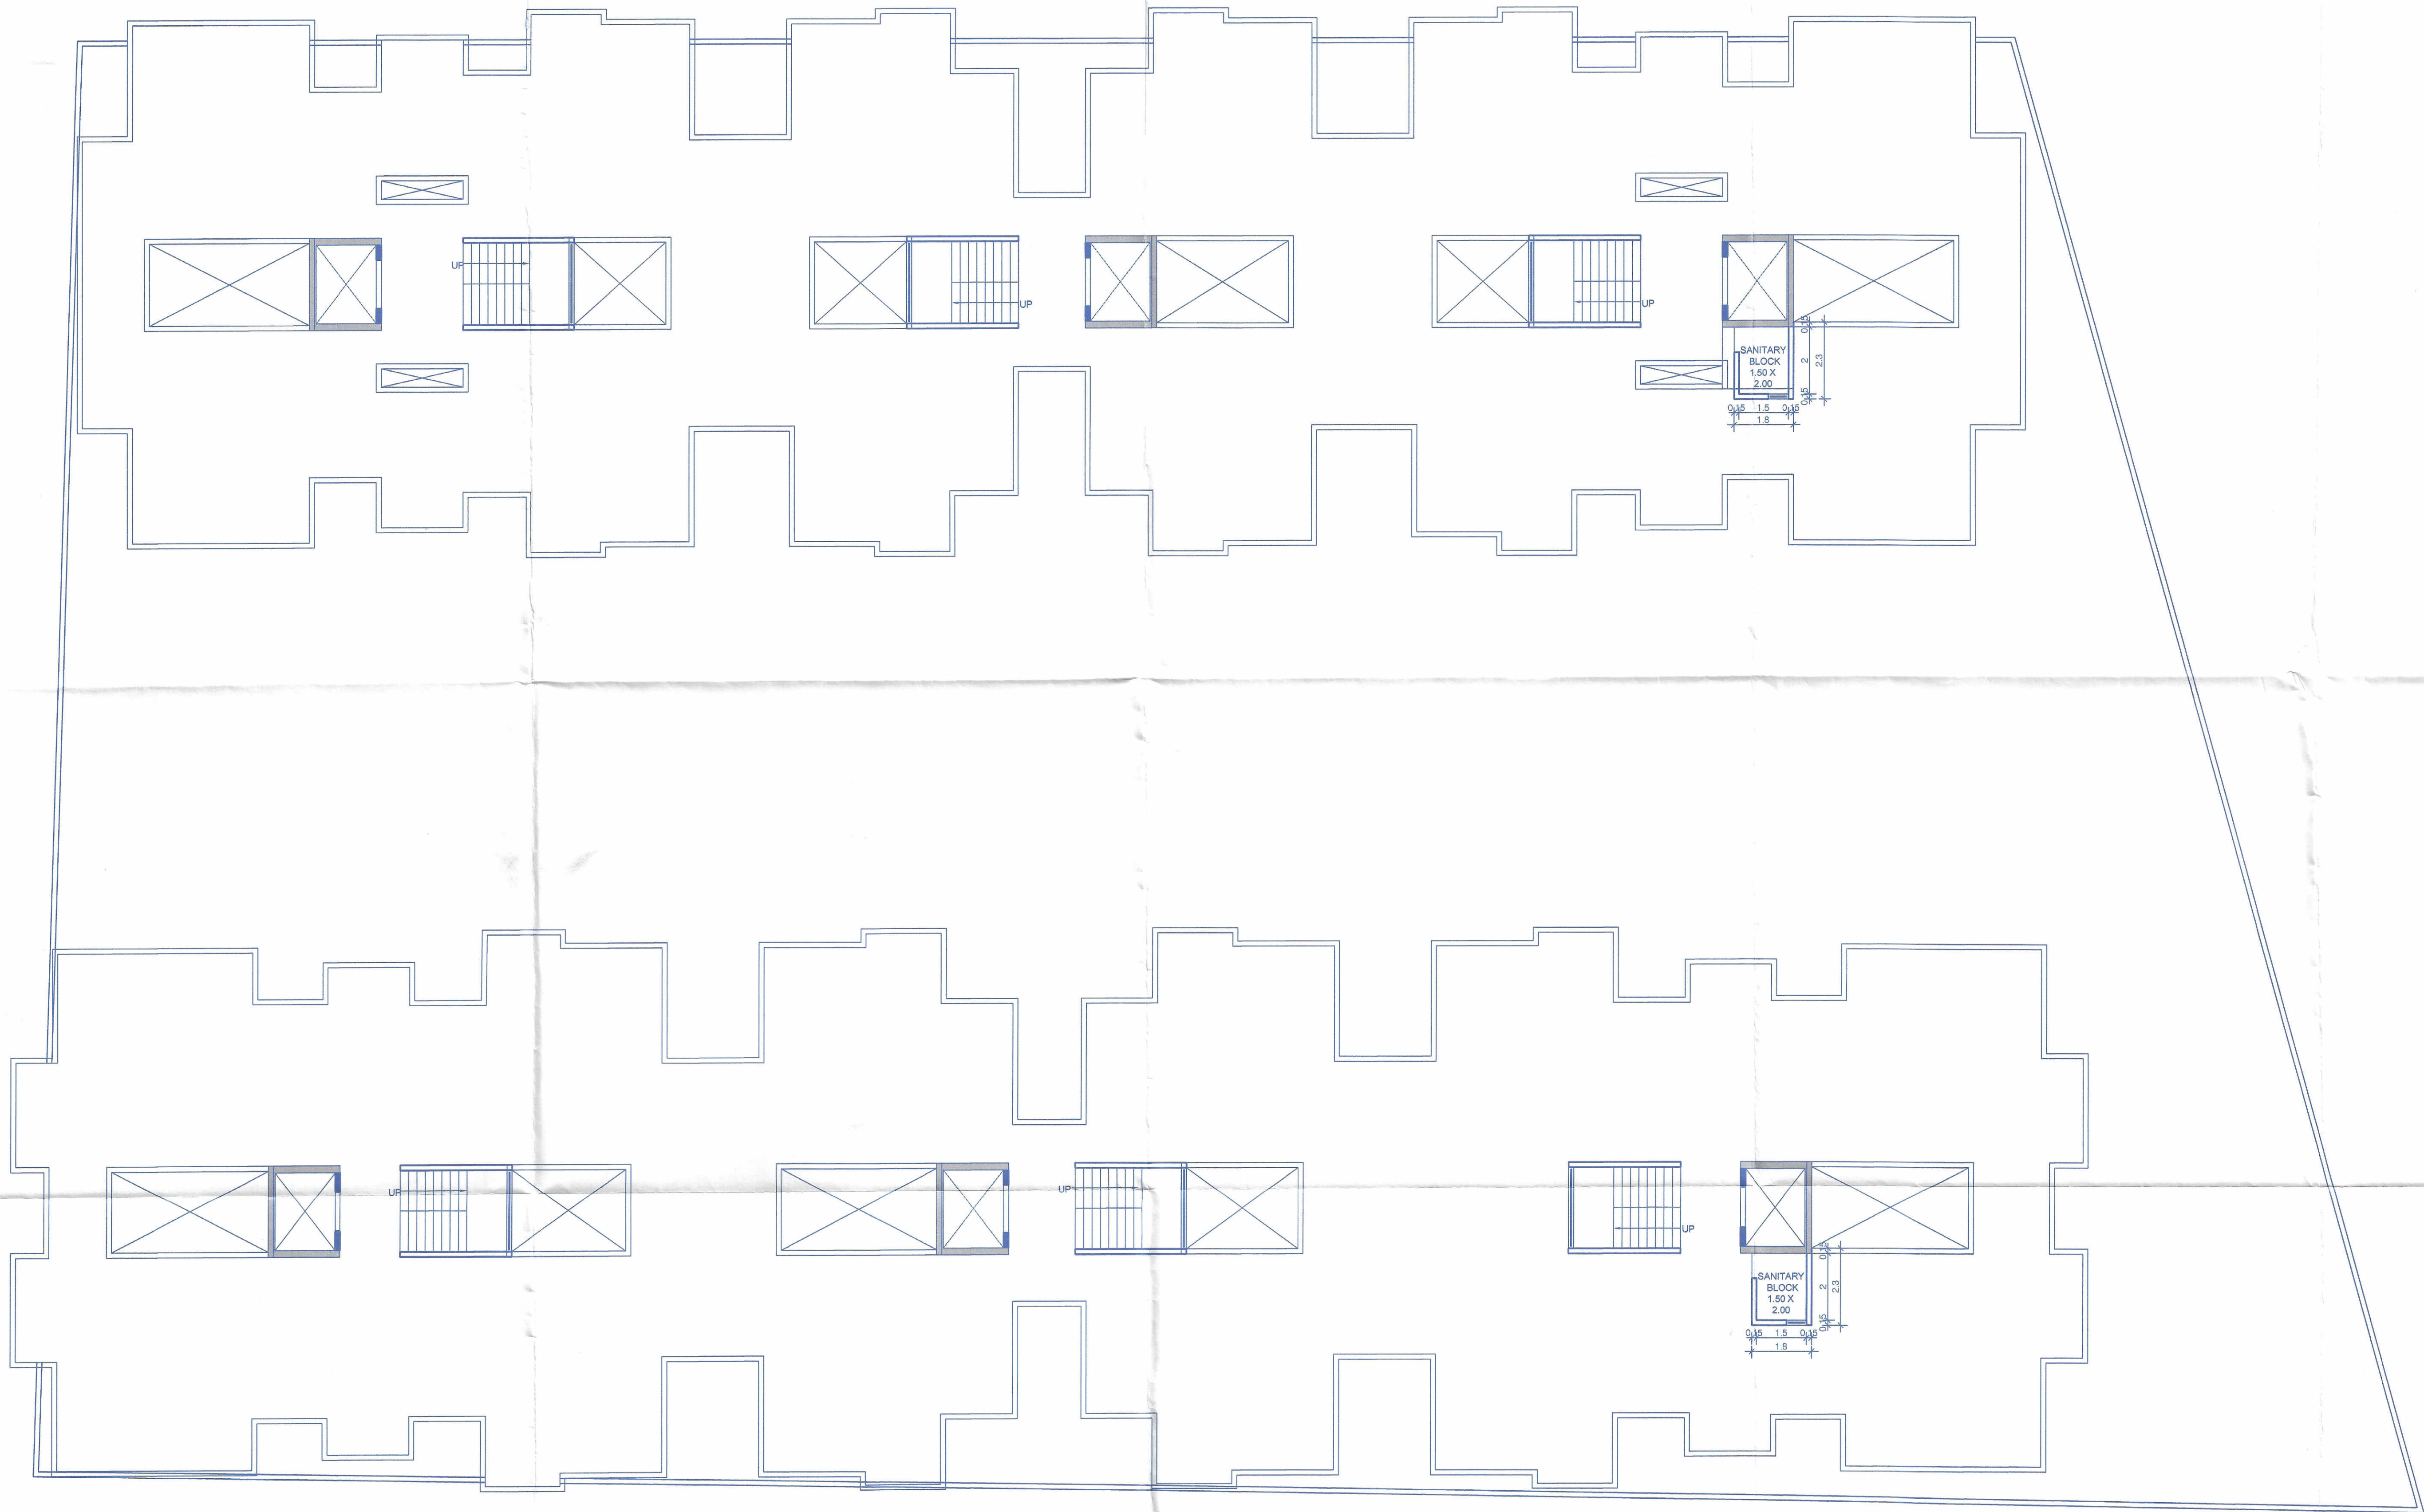

TERRACE FLOOR PLAN : (scale : 1:100)



Er. Vijay K. Sanap
Chartered Engineer

Register Engineer sign

SHRI. ANIL AHER

Owners Sign

saes
SOHAM ARCHITECTURAL
ENGINEERING SERVICES

CONSULTANCY | DESIGN | ENGINEERING | PROJECT MANAGEMENT
34/55, Surkan Arcade, Behind HDFC Bank, Bhujbal Farm Road, Nashik 422009
office@sohamvastu.com | www.sohamaes.com | O 7875 204080, M 98220 20996

DEALT : Ar. Aishwarya
CHECKED : Vijay Sanap
SCALE : as shown
DATE : 22/01/2022

DRG. NO. :
M1.9
JOB NO. : SVS / 22 / 922 / T