





TOTAL WATER REQUIREMENT STATEMENT - (FOR RESIDENTIAL)
O.H. WATER TANK 5 FPR. x 1.35/LIT x 48 TEN. = 32,400 LIT.
FIRE FIGHTING TANK = 25,000.00 LIT.
TOTAL O.H. WATER TANK = 57,400 LIT.
U.G. WATER TANK 1.50 x 32,400 LIT. = 48,600 LIT.
FIRE FIGHTING TANK = 50,000.00 LIT.
TOTAL U.G. WATER TANK CAPACITY = 98,600 LIT.

S. NO	FLOOR	FIS STATEMENT		TENS. NO.
		RESIDENTIAL	INDUSTRIAL	
1	5 th FLOOR	-	-	-
2	Machinists FL.	-	-	-
3	1 st FLOOR	960.80	-	6
4	2 nd FLOOR	960.80	-	6
5	3 rd FLOOR	960.80	-	6
6	4 th FLOOR	0	838.58	0
7	5 th FLOOR	0	960.80	10
8	6 th FLOOR	-	960.80	10
	TOTAL	2989.40	2778.18	26.00

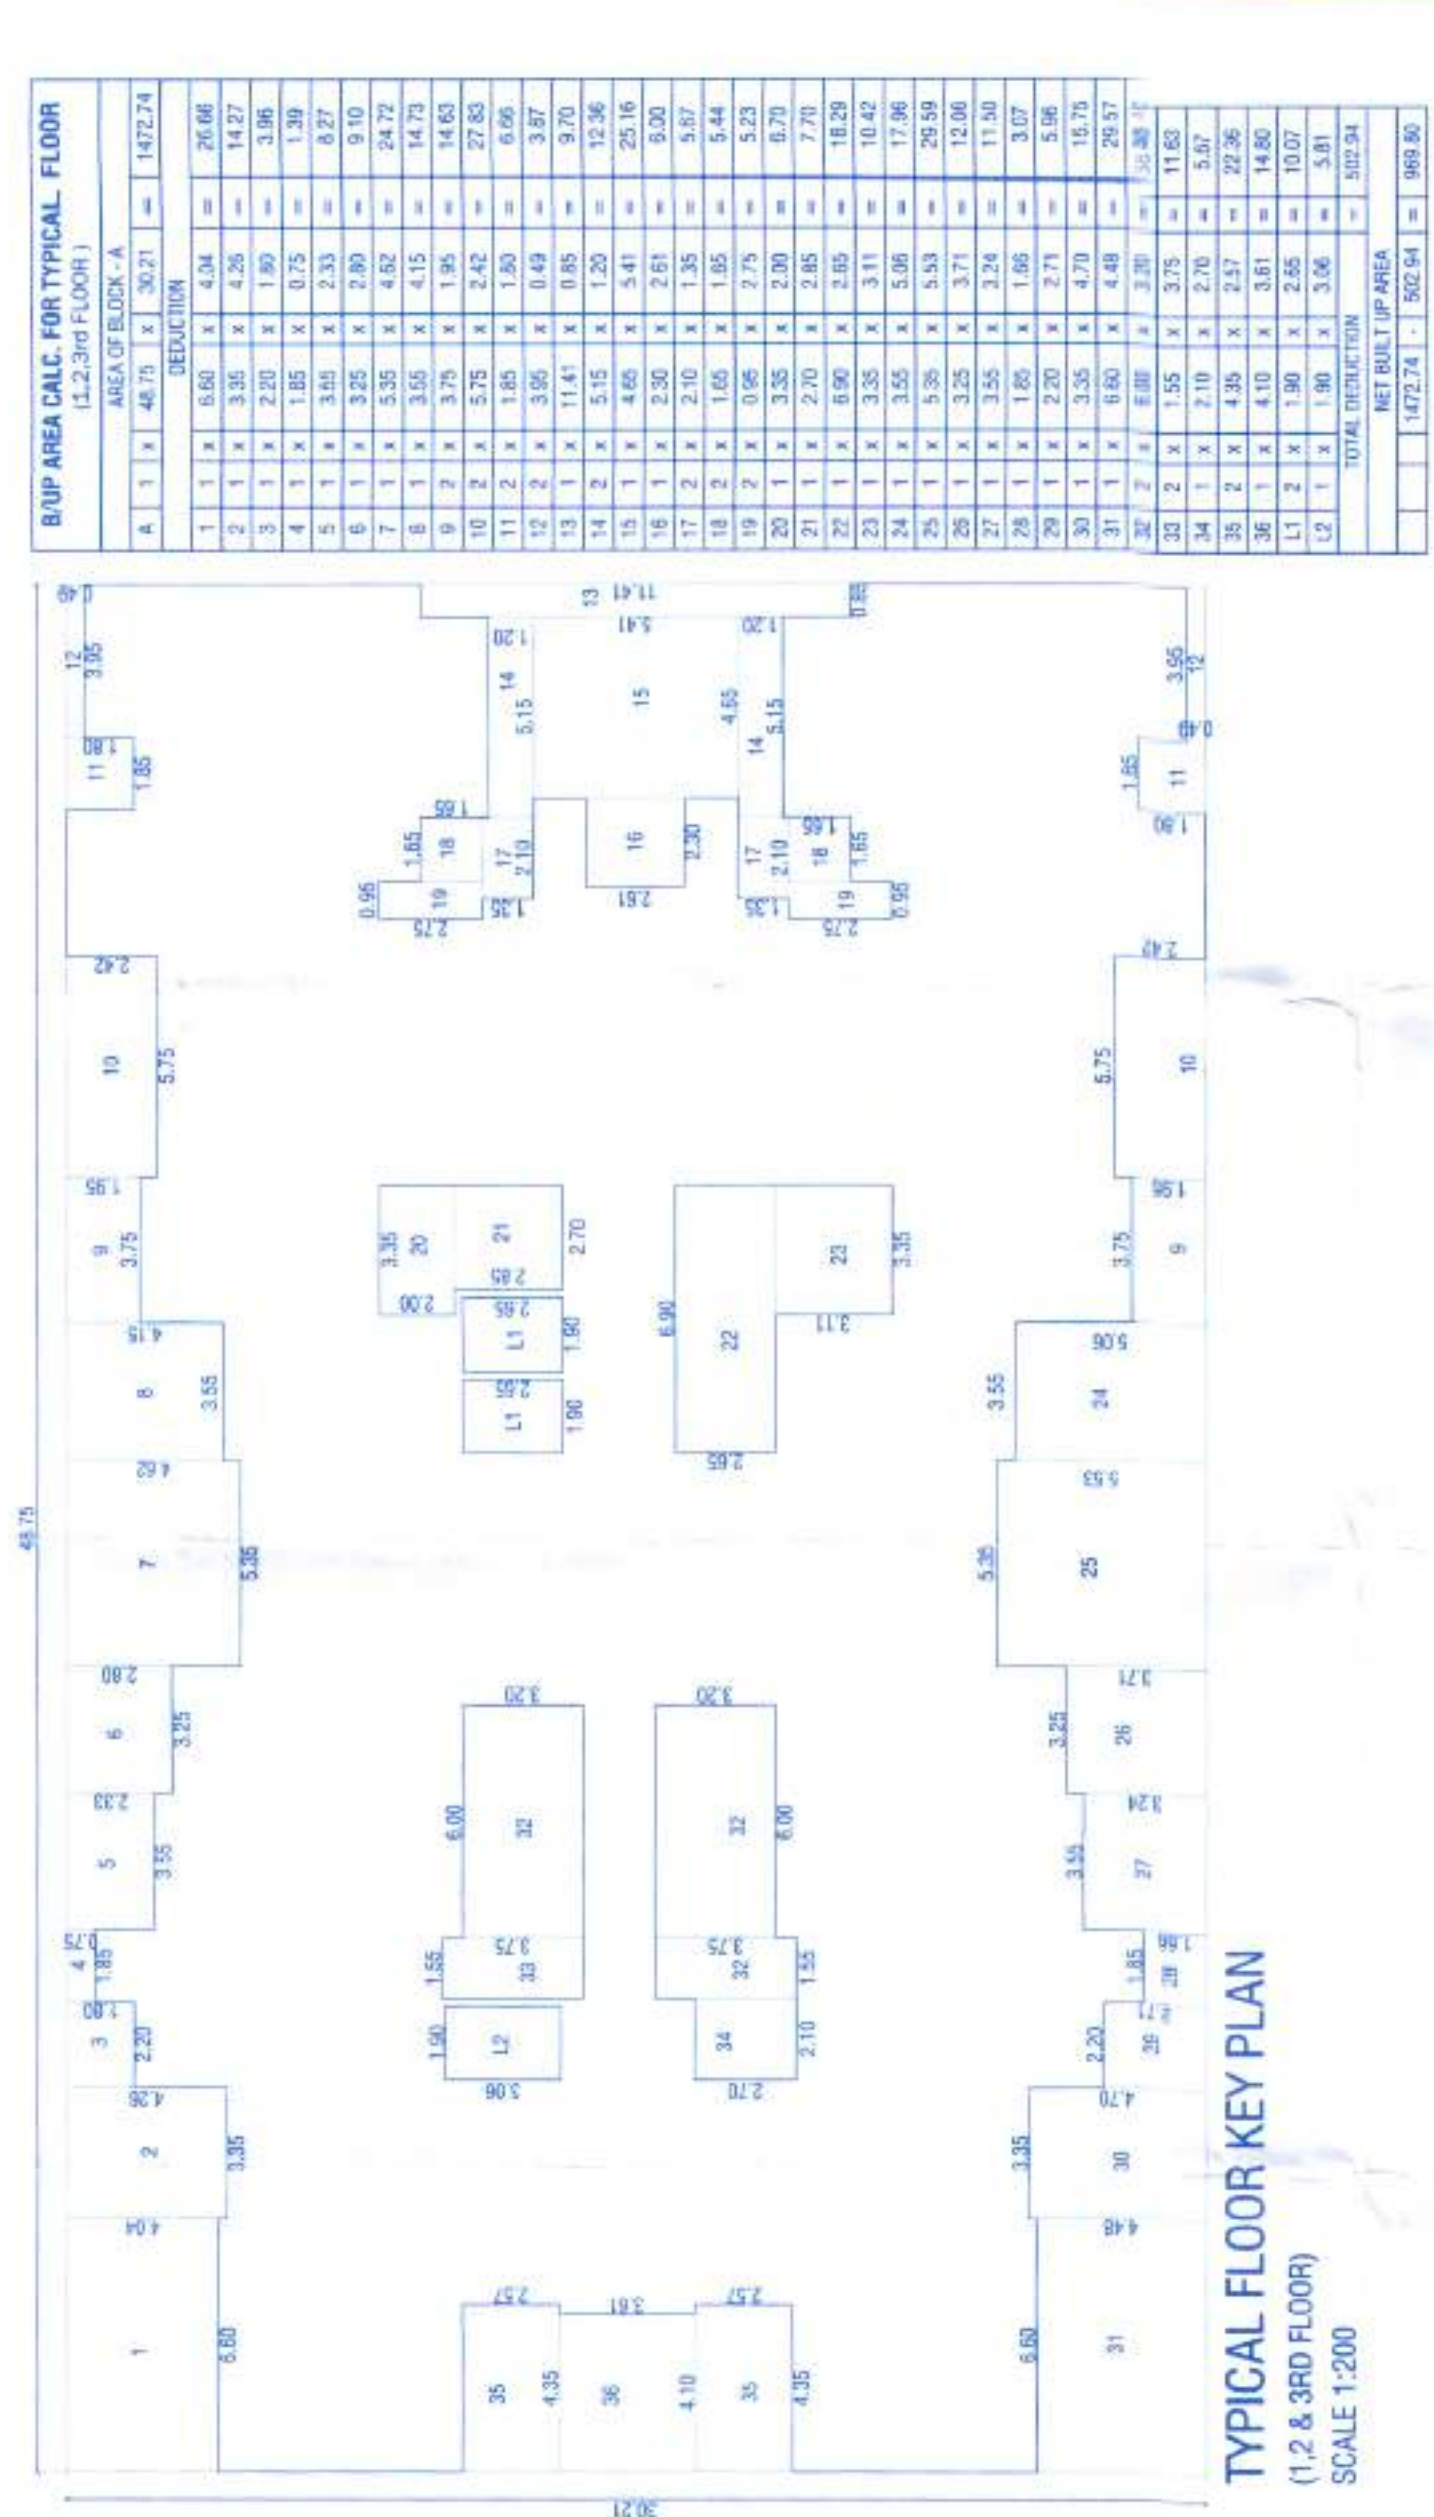


TYPICAL FLOOR KEY PLAN
(1,2 & 3RD FLOOR)
SCALE 1/8"=1'-0"

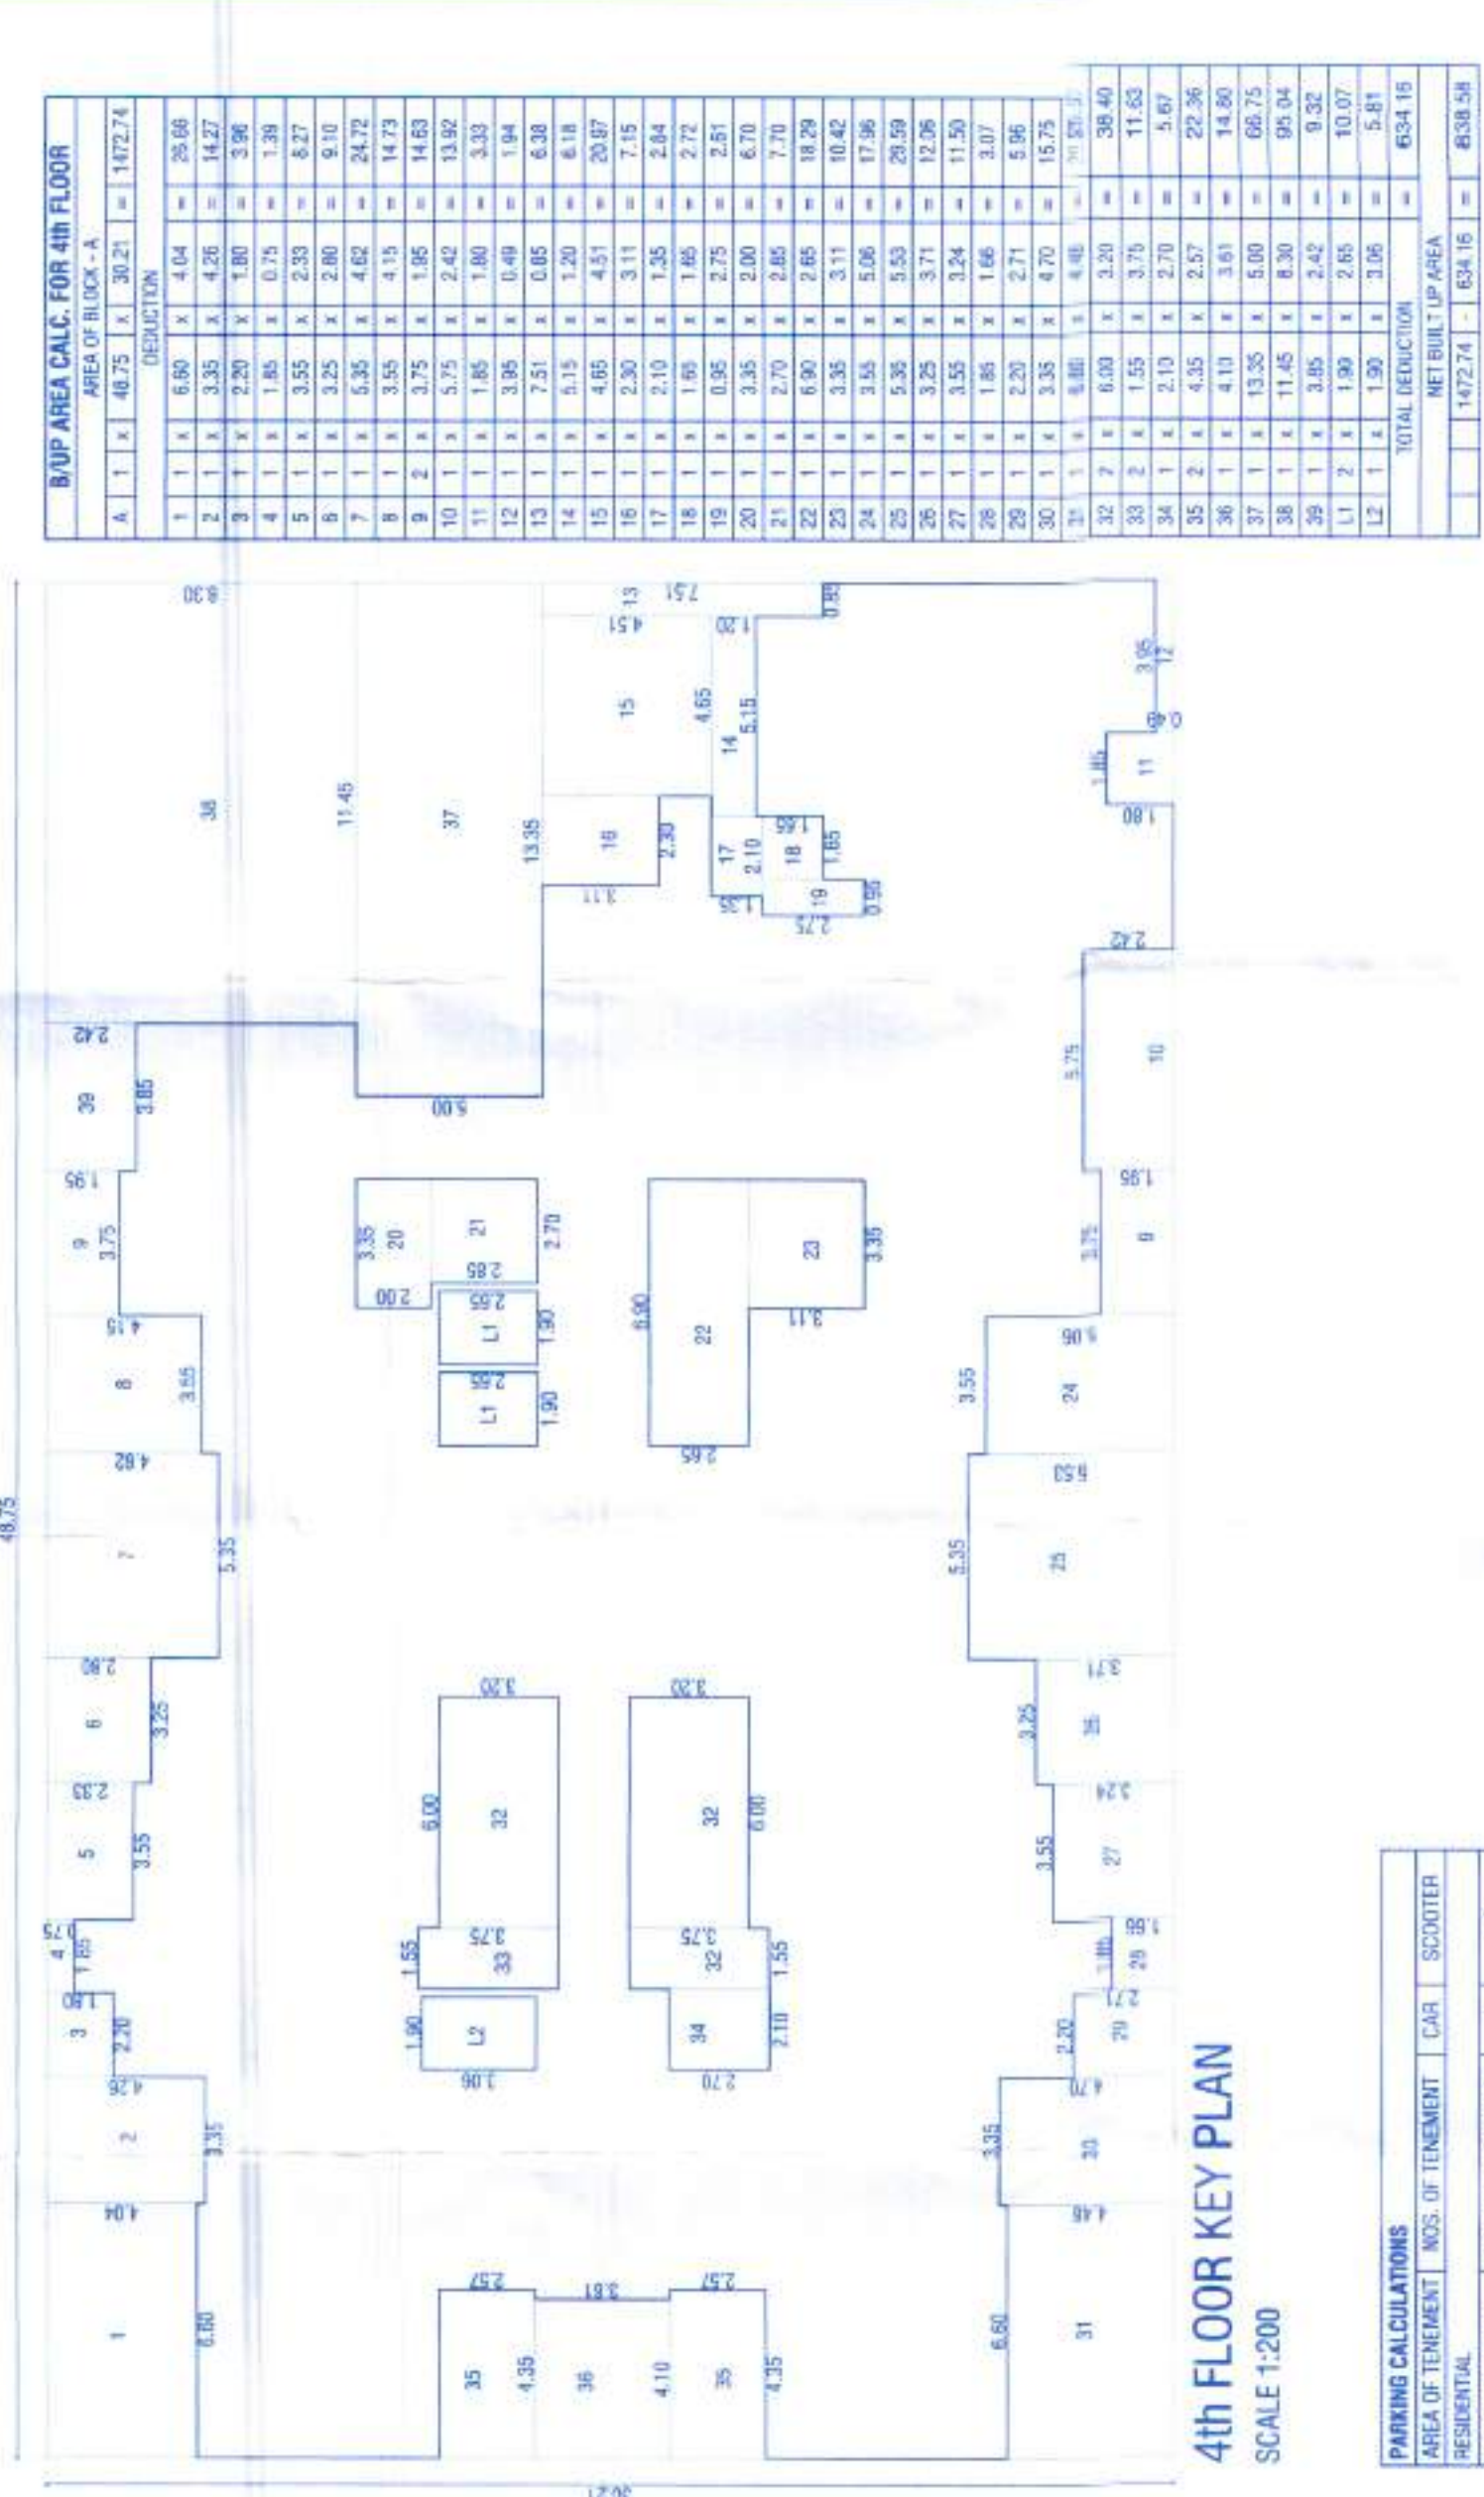


4th FLOOR KEY PLAN
SCALE 1:200

PARKING CALCULATIONS			
AREA OF TENEMENT	NOS. OF TENEMENT	CAR	SCOOTER
RESIDENTIAL			
	REQ. FOR 1 TENEMENT	1	3
	CARPET BETWEEN 80 TO 160 SQ.M	19	57
	REQ. FOR 2 TENEMENT	1	5
	CARPET BETWEEN 40 TO 80 SQ.M	15	73
	TOTAL REQUIRED	34	130
	WATER PAVING 5%	2	7
	TOTAL REQ. PAVING + VISUM	36	137

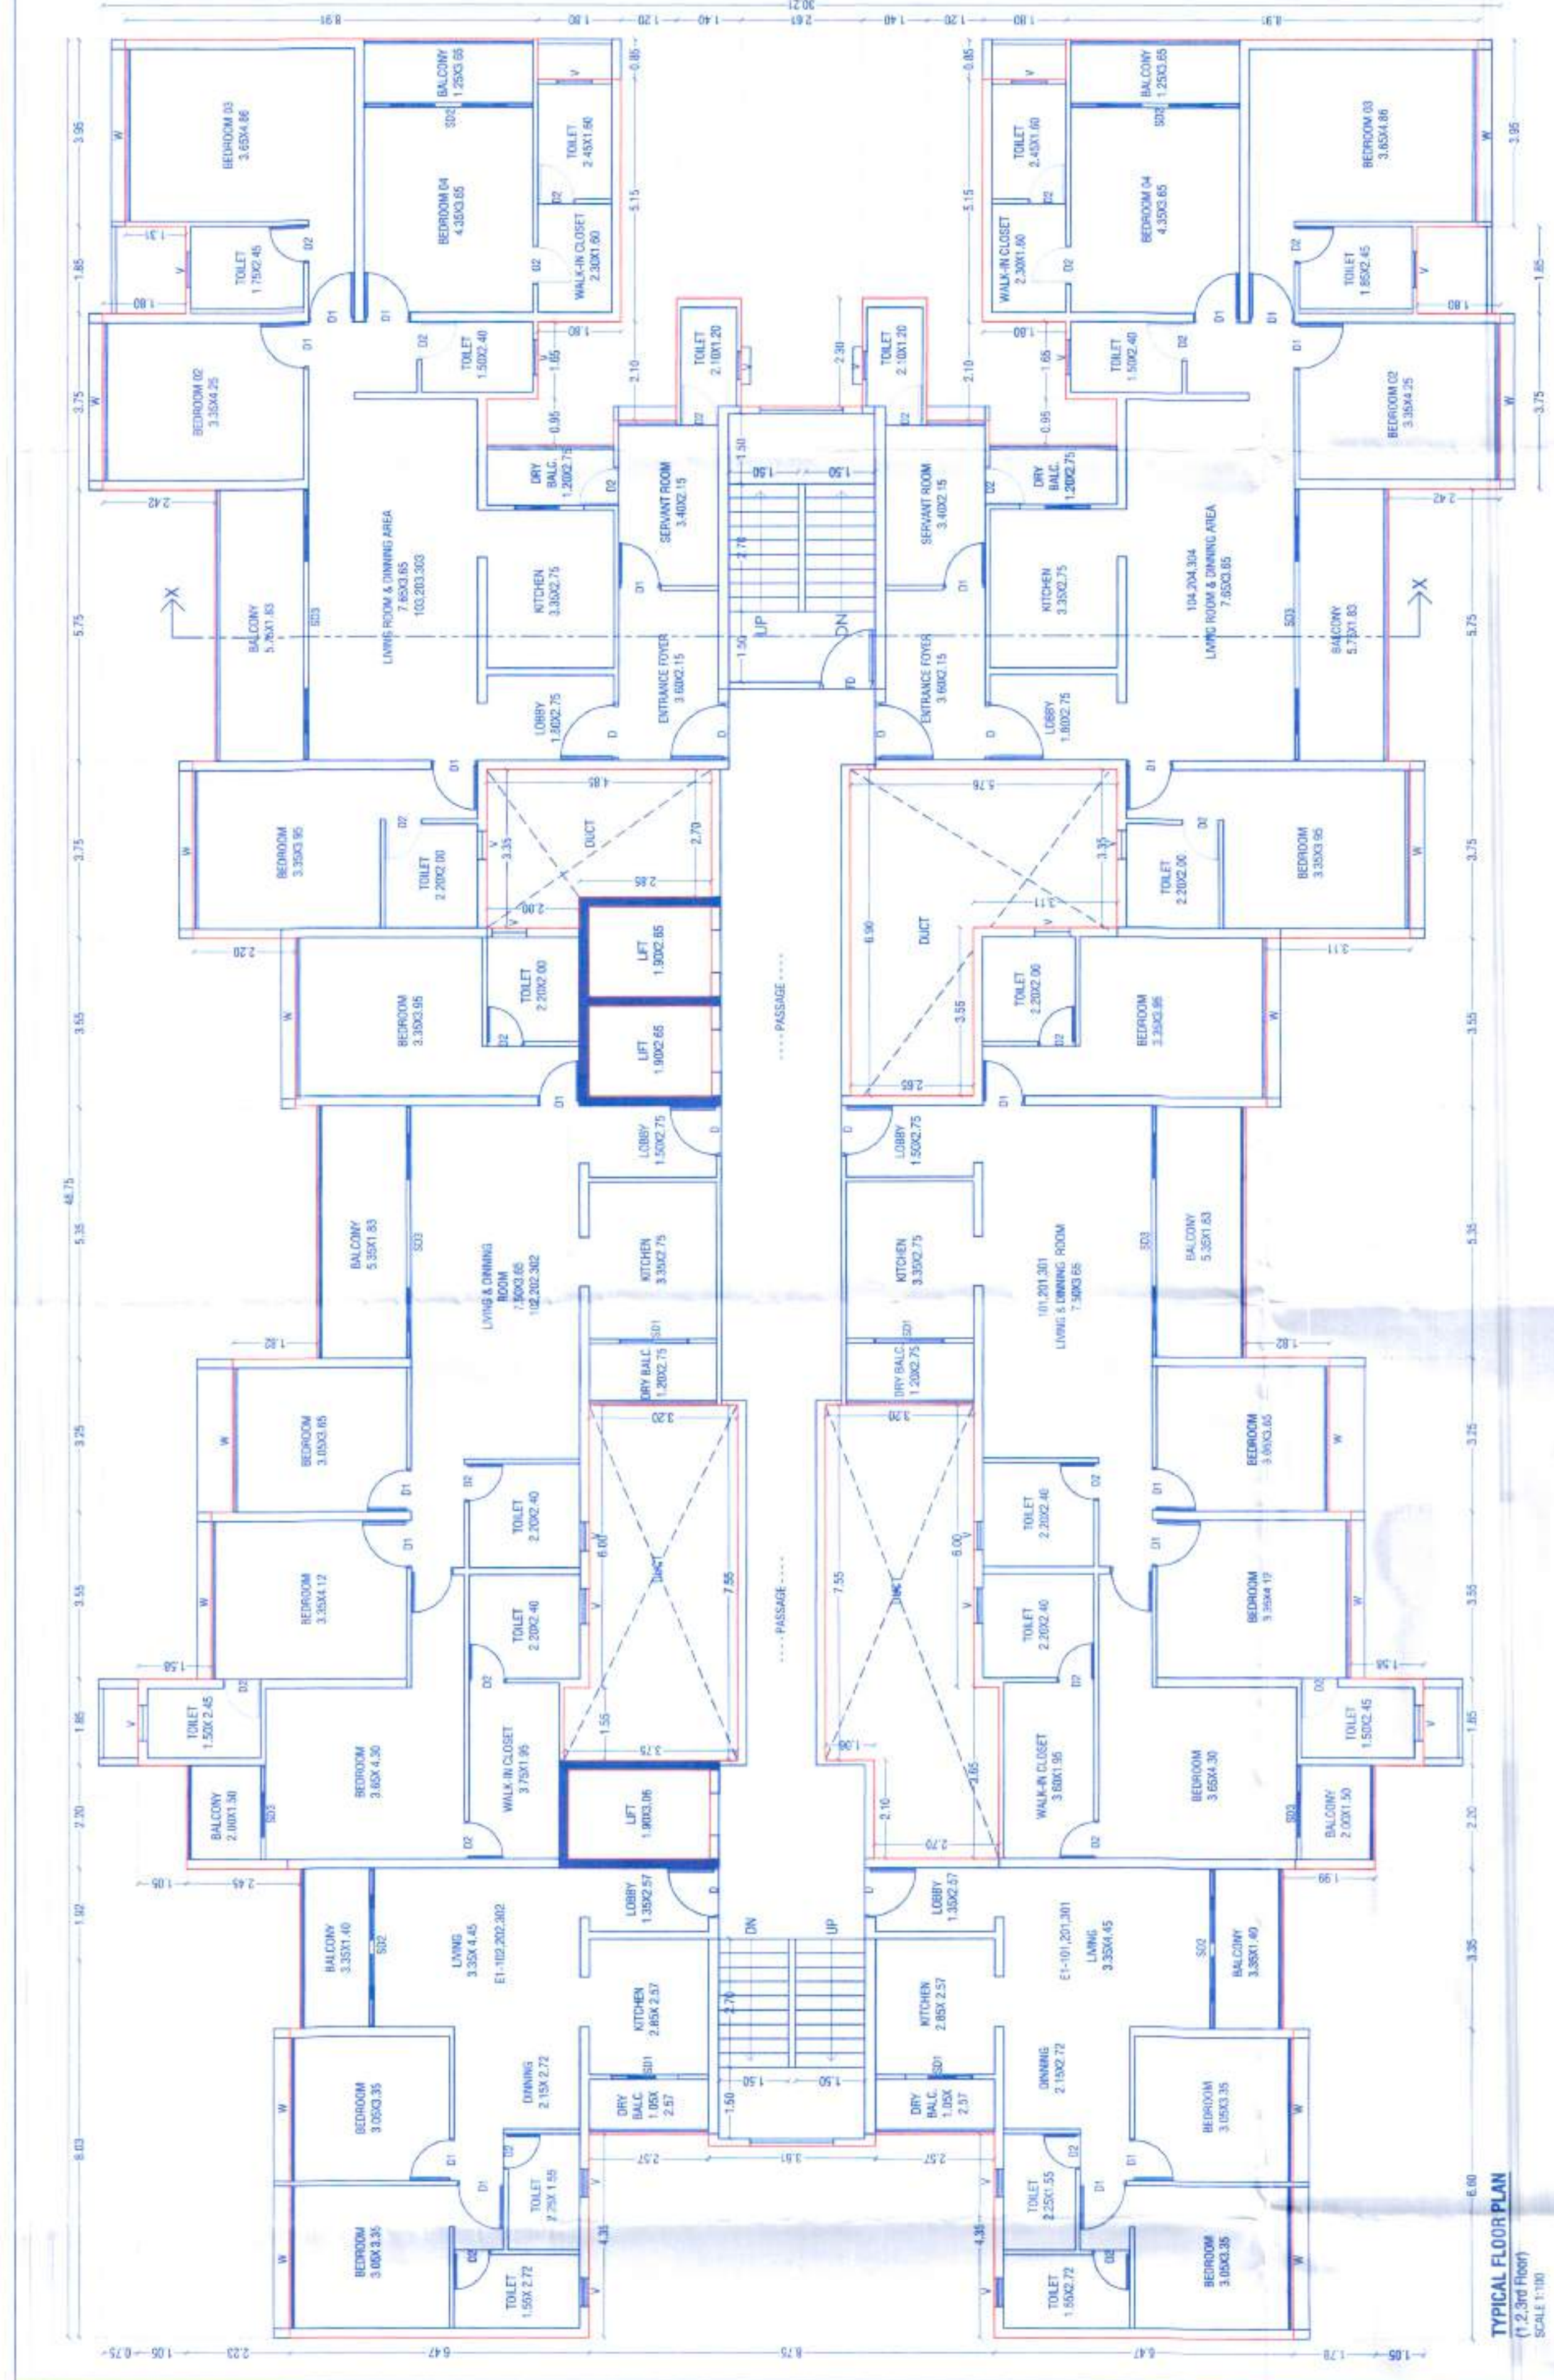

TYPICAL FLOOR PLAN
(1 2.3rd Floor)

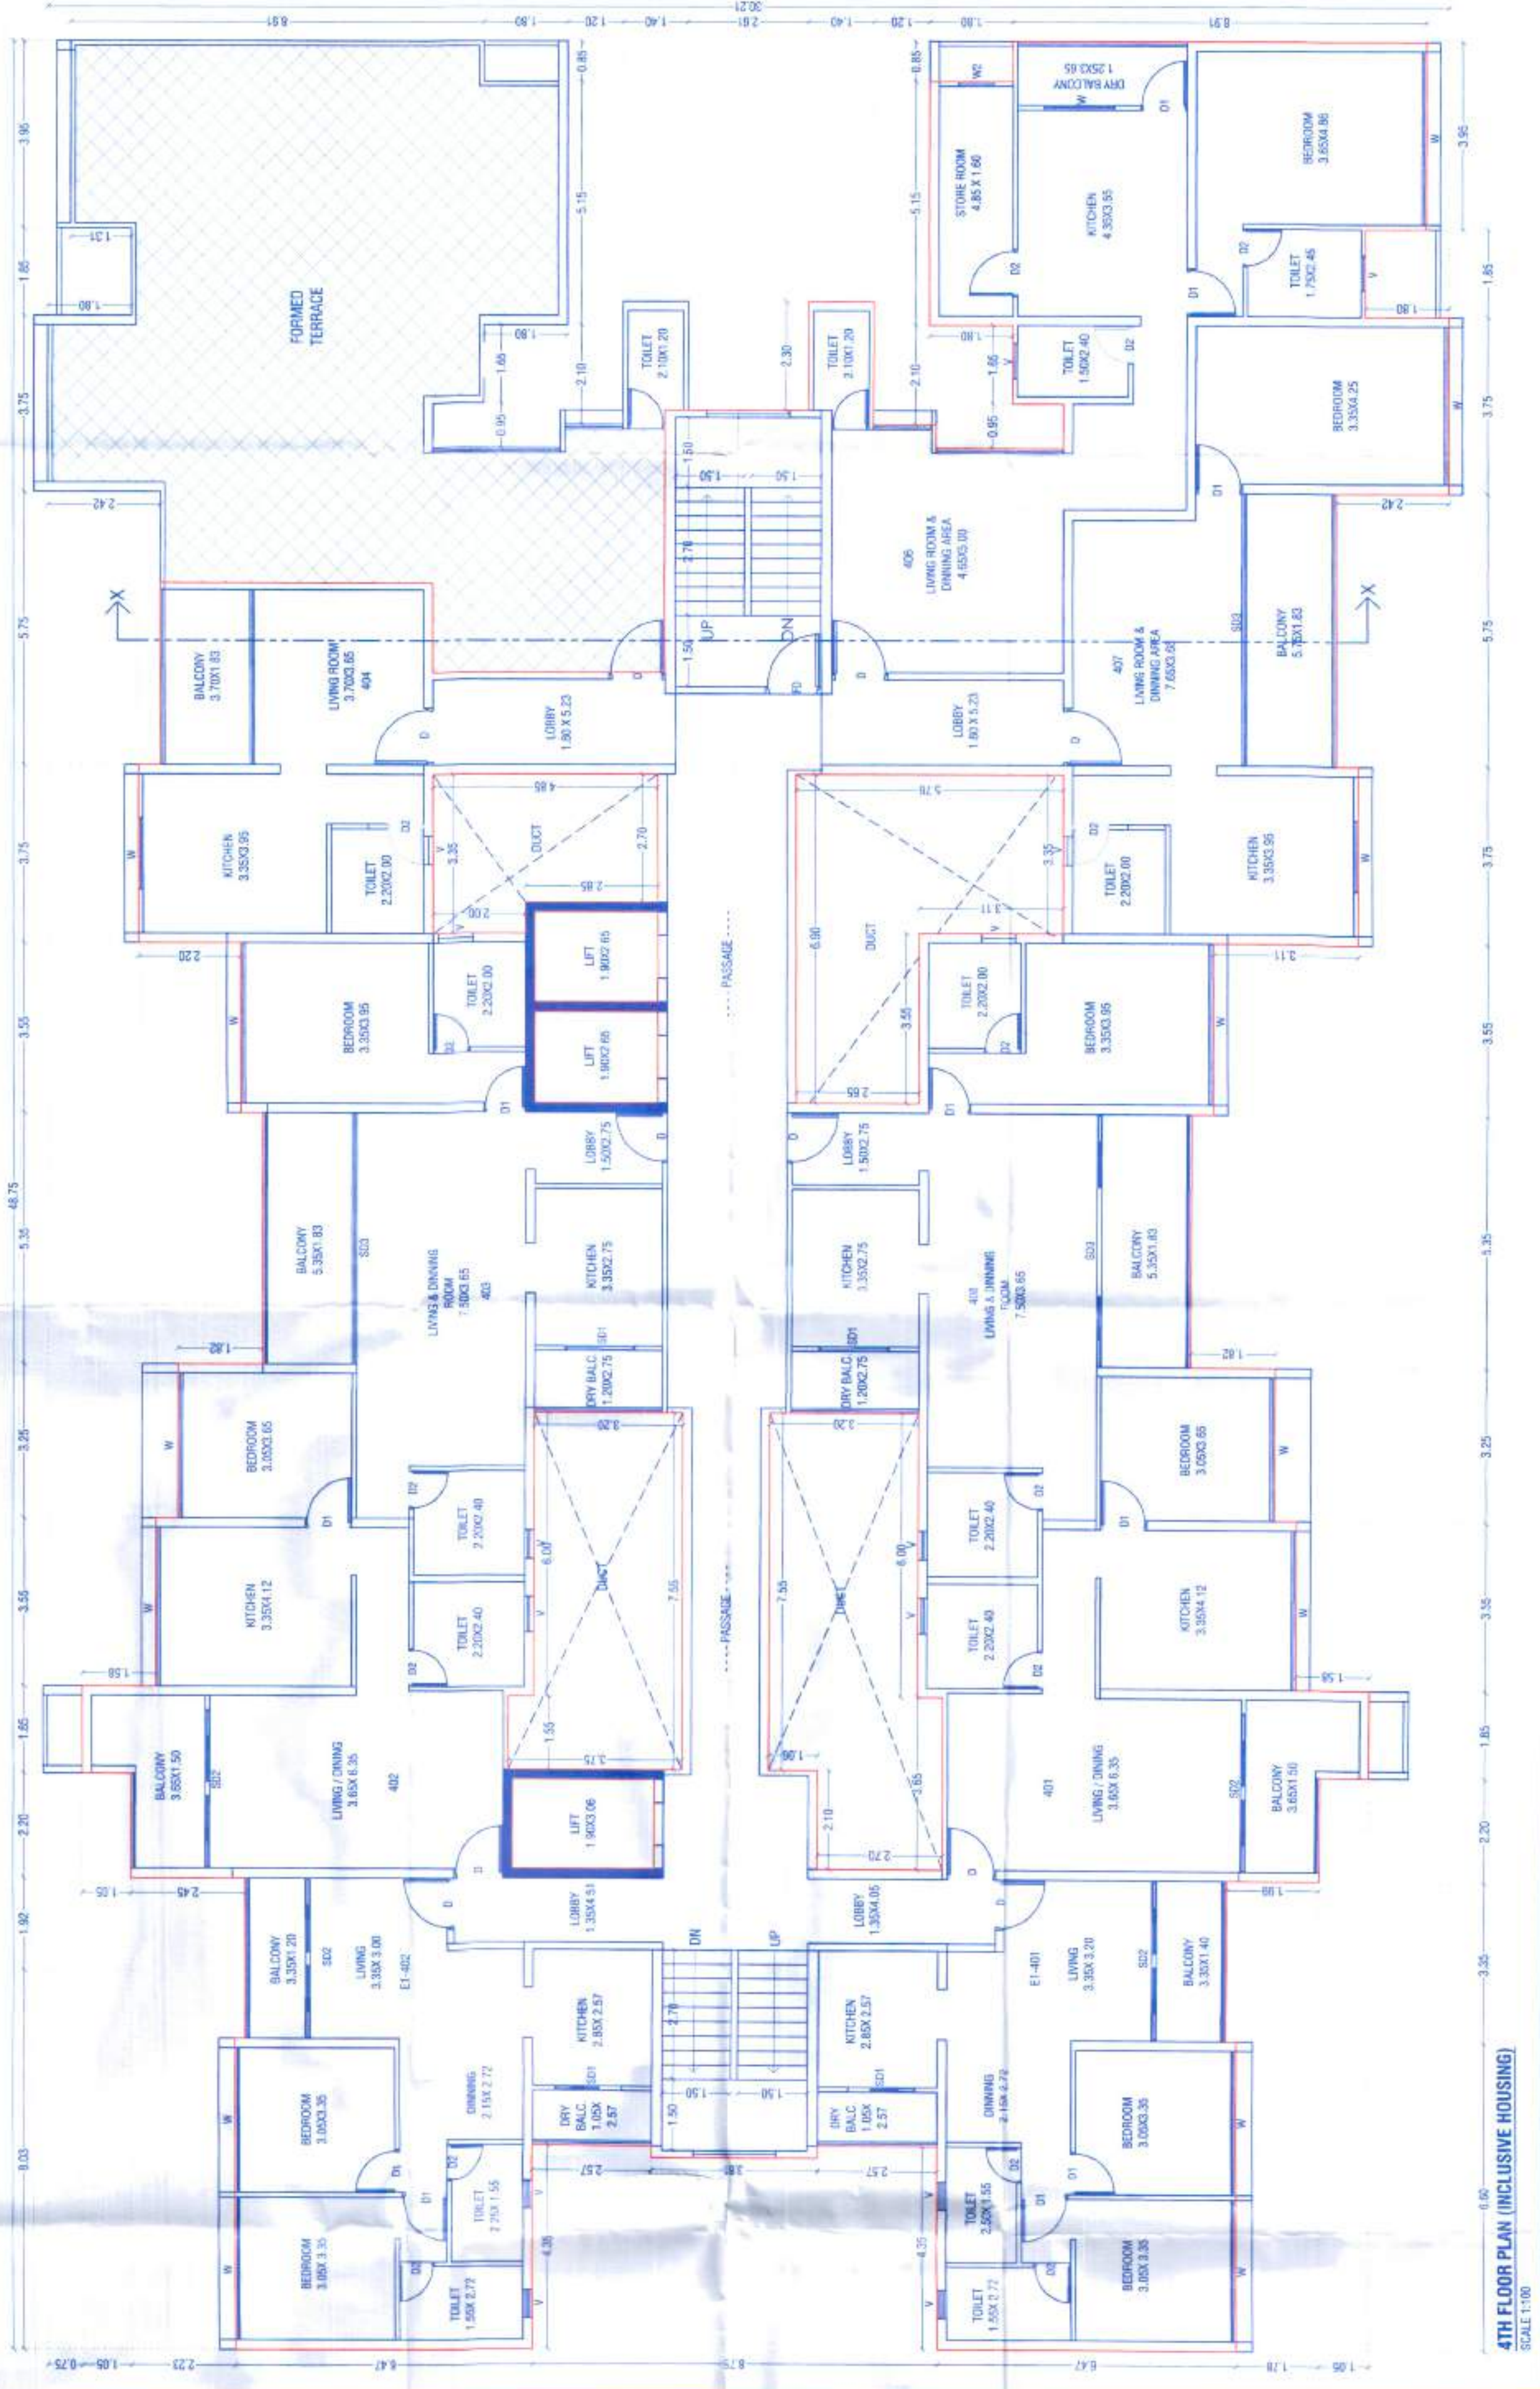

6.60
4TH FLOOR PLAN (INCLUSIVE HOUSING)
SCALE 1:100

LEGEND	
	Plot Boundary Shown Thick Black
	Proposed Work Shown Red
	Drainage Line Shown Red (dotted)
	Water Line Shown Black (Dotted d)
	Existing Work To Be Retained Blue
	Existing Work To Be Demolished Yellow

PROJECT NAME & ADDRESS
PROPOSED RESIDENTIAL + COMMERCIAL BUILDING AT CTS NO 1129/7 to 1129/10
& 1129/13, S.NO. 93/7, 93/8, 93/9, 93/10, & 93/13 (P), MUNDHWA, PUNE.

OWNER/PAH NAME	SIGNATURE
M/S. S2S BUILD CITY LLP, THROUGH MR. RAJAN SATISH GUPTA	

WITHIN CITY: ALL ORIGINAL DOCUMENTS AND TRUE COPIES OF DOCUMENTS SUBMITTED IS NOT CONSIDERED "THE ARCHITECT'S" TRUE DRAWING. THE PROPERTY AND COPYRIGHT OF ARCHITECT IS SAID NOT TO BE TRANSFERRED TO ANY PARTY IN ANY MANNER WHATSOEVER AND SHALL BE KEPT ONLY FOR THE USE FOR WHICH IT IS ISSUED.

LIASSONING ARCHITECT
MITESH SINDHURA & ASSOCIATES

AR. WITESH SINDHIA
C.O. HQH NO. C42070148550
Sector No.23, Perinicuti, PONDICHERRY, Tamil Nadu - 605 004
Contact No. +91 9315980441
E-mail: witesh520@gmail.com

 ARCHITECT SIGN

DATE	NO. OF	DATE	NO. OF	DATE	NO. OF
10/07/2022	1	10/07/2022	1	10/07/2022	1

WITESH