

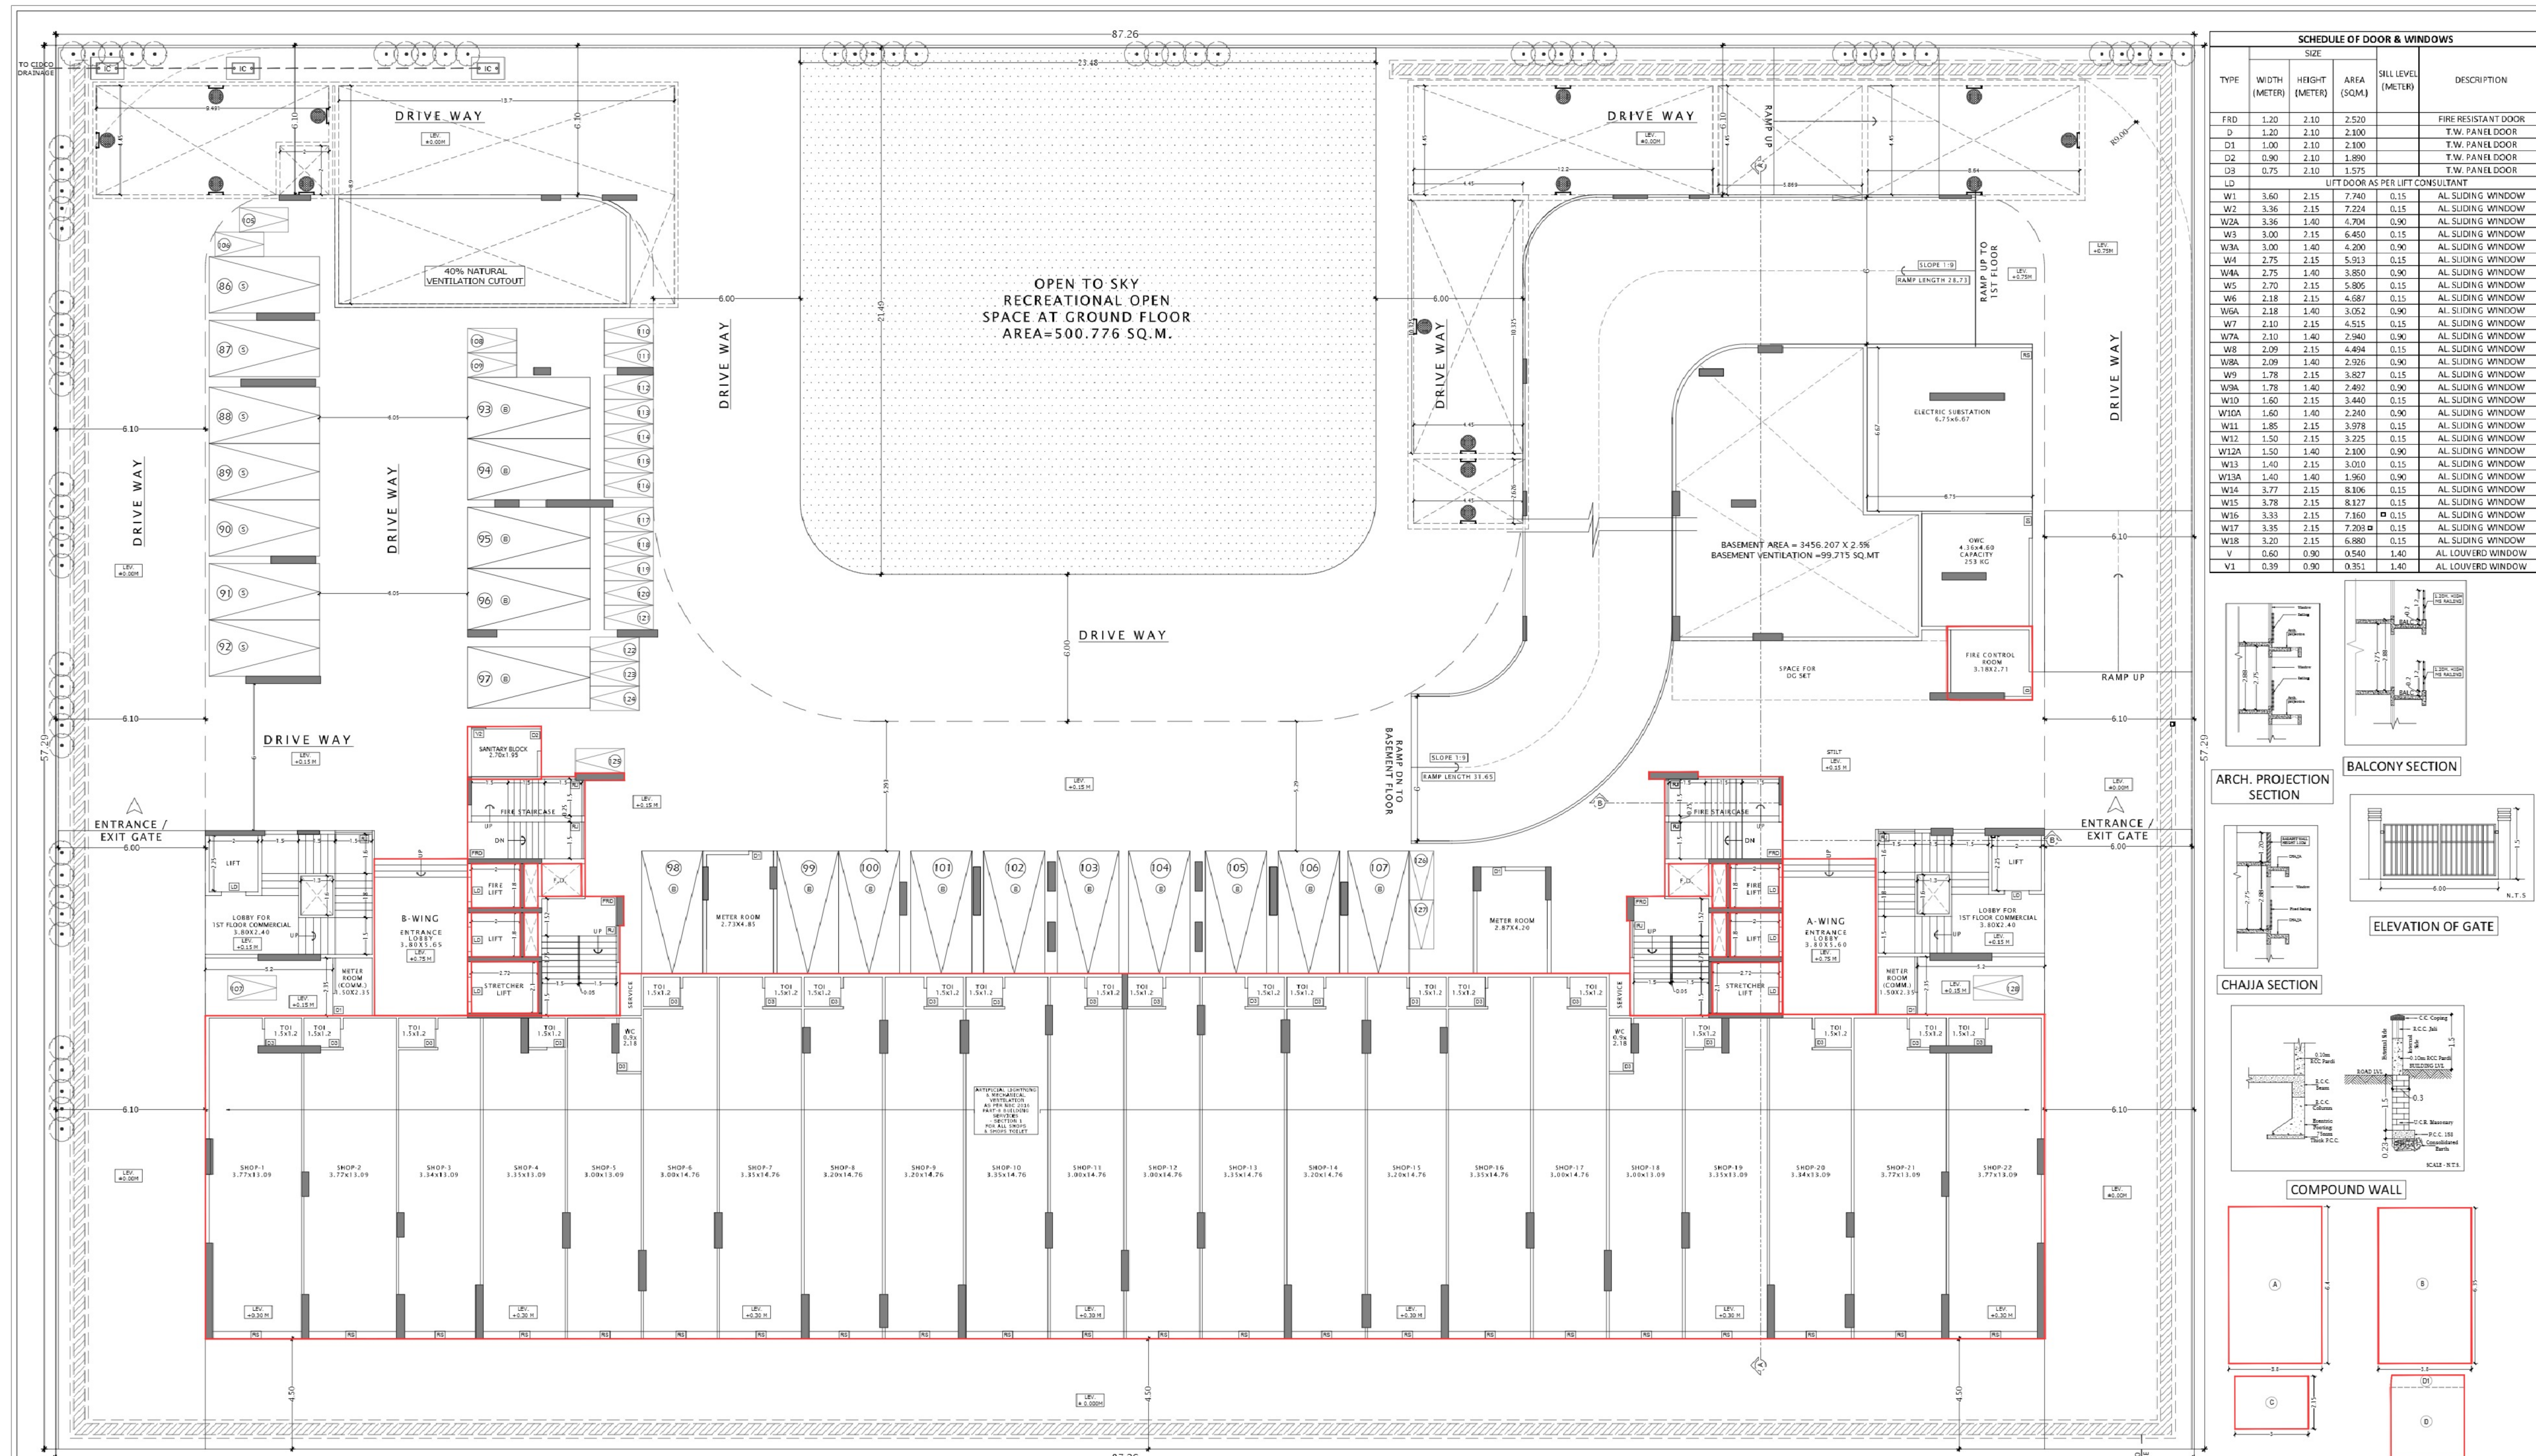


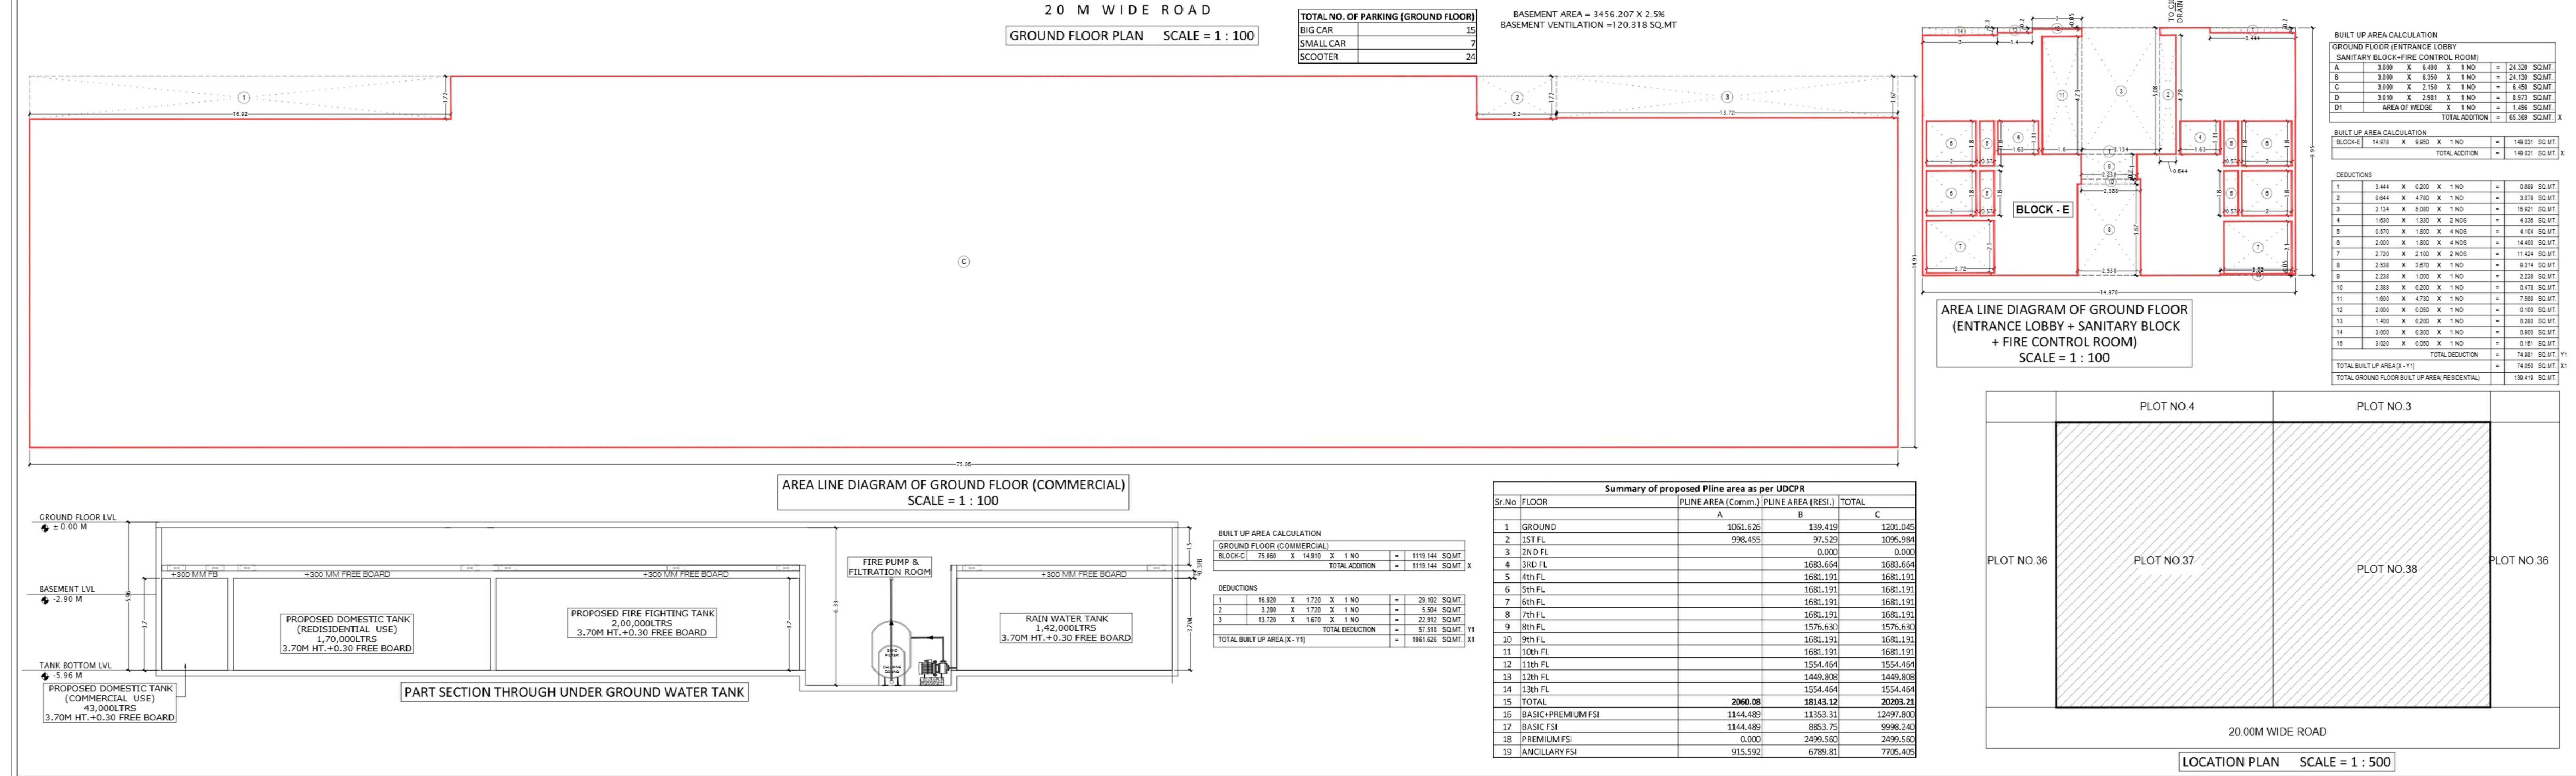

SCHEDULE OF DOOR & WINDOWS					
TYPE	WIDTH (METER)	HEIGHT (METER)	AREA (SQM)	SILL LEVEL (METER)	DESCRIPTION
FRD	1.20	2.10	2.520		FIRE RESISTANT DOOR
D	1.20	2.10	2.100		T.W. PANEL DOOR
D1	1.00	2.10	2.100		T.W. PANEL DOOR
D2	0.90	2.10	1.890		T.W. PANEL DOOR
D3	0.75	2.10	1.575		T.W. PANEL DOOR
LIFT DOOR AS PER LIFT CONSULTANT					
W1	3.60	2.15	7.740	0.15	AL SLIDING WINDOW
W2	3.36	2.15	7.224	0.15	AL SLIDING WINDOW
W2A	3.36	1.40	4.704	0.90	AL SLIDING WINDOW
W3	3.00	2.15	6.450	0.15	AL SLIDING WINDOW
W3A	3.00	1.40	4.200	0.90	AL SLIDING WINDOW
W4	2.75	2.15	5.913	0.15	AL SLIDING WINDOW
W4A	2.75	1.40	3.850	0.90	AL SLIDING WINDOW
W5	2.70	2.15	5.805	0.15	AL SLIDING WINDOW
W6	2.18	2.15	4.687	0.15	AL SLIDING WINDOW
W6A	2.18	1.40	3.052	0.90	AL SLIDING WINDOW
W7	2.10	2.15	4.515	0.15	AL SLIDING WINDOW
W7A	2.10	1.40	2.940	0.90	AL SLIDING WINDOW
W8	2.09	2.15	4.494	0.15	AL SLIDING WINDOW
W8A	2.09	1.40	2.926	0.90	AL SLIDING WINDOW
W9	1.78	2.15	3.827	0.15	AL SLIDING WINDOW
W9A	1.78	1.40	2.492	0.90	AL SLIDING WINDOW
W10	1.60	2.15	3.440	0.15	AL SLIDING WINDOW
W10A	1.60	1.40	2.240	0.90	AL SLIDING WINDOW
W11	1.85	2.15	3.978	0.15	AL SLIDING WINDOW
W12	1.50	2.15	3.225	0.15	AL SLIDING WINDOW
W12A	1.50	1.40	2.100	0.90	AL SLIDING WINDOW
W13	1.40	2.15	3.010	0.15	AL SLIDING WINDOW
W13A	1.40	1.40	1.960	0.90	AL SLIDING WINDOW
W14	3.77	2.15	8.106	0.15	AL SLIDING WINDOW
W15	3.78	2.15	8.127	0.15	AL SLIDING WINDOW
W16	3.33	2.15	7.160	0.15	AL SLIDING WINDOW
W17	3.35	2.15	7.203	0.15	AL SLIDING WINDOW
W18	3.20	2.15	6.880	0.15	AL SLIDING WINDOW
V	0.80	0.90	0.540	1.40	AL LOUVERED WINDOW
V1	0.39	0.90	0.351	1.40	AL LOUVERED WINDOW

APPROVED SUBJECT TO THE CONDITIONS MENTIONED IN This Office Letter		
No.	CIDCO/BP-19031/TPO(NM & K)/2024/13534	
Dtd.	04 Mar 2025	
Signature Not Verified		
		
GROUND FLOOR PLAN, LOCATION PLAN, AREA CALCULATION, STATEMENTS		
Proforma-1		
Sr.No	Particulars	Area (sq.m)

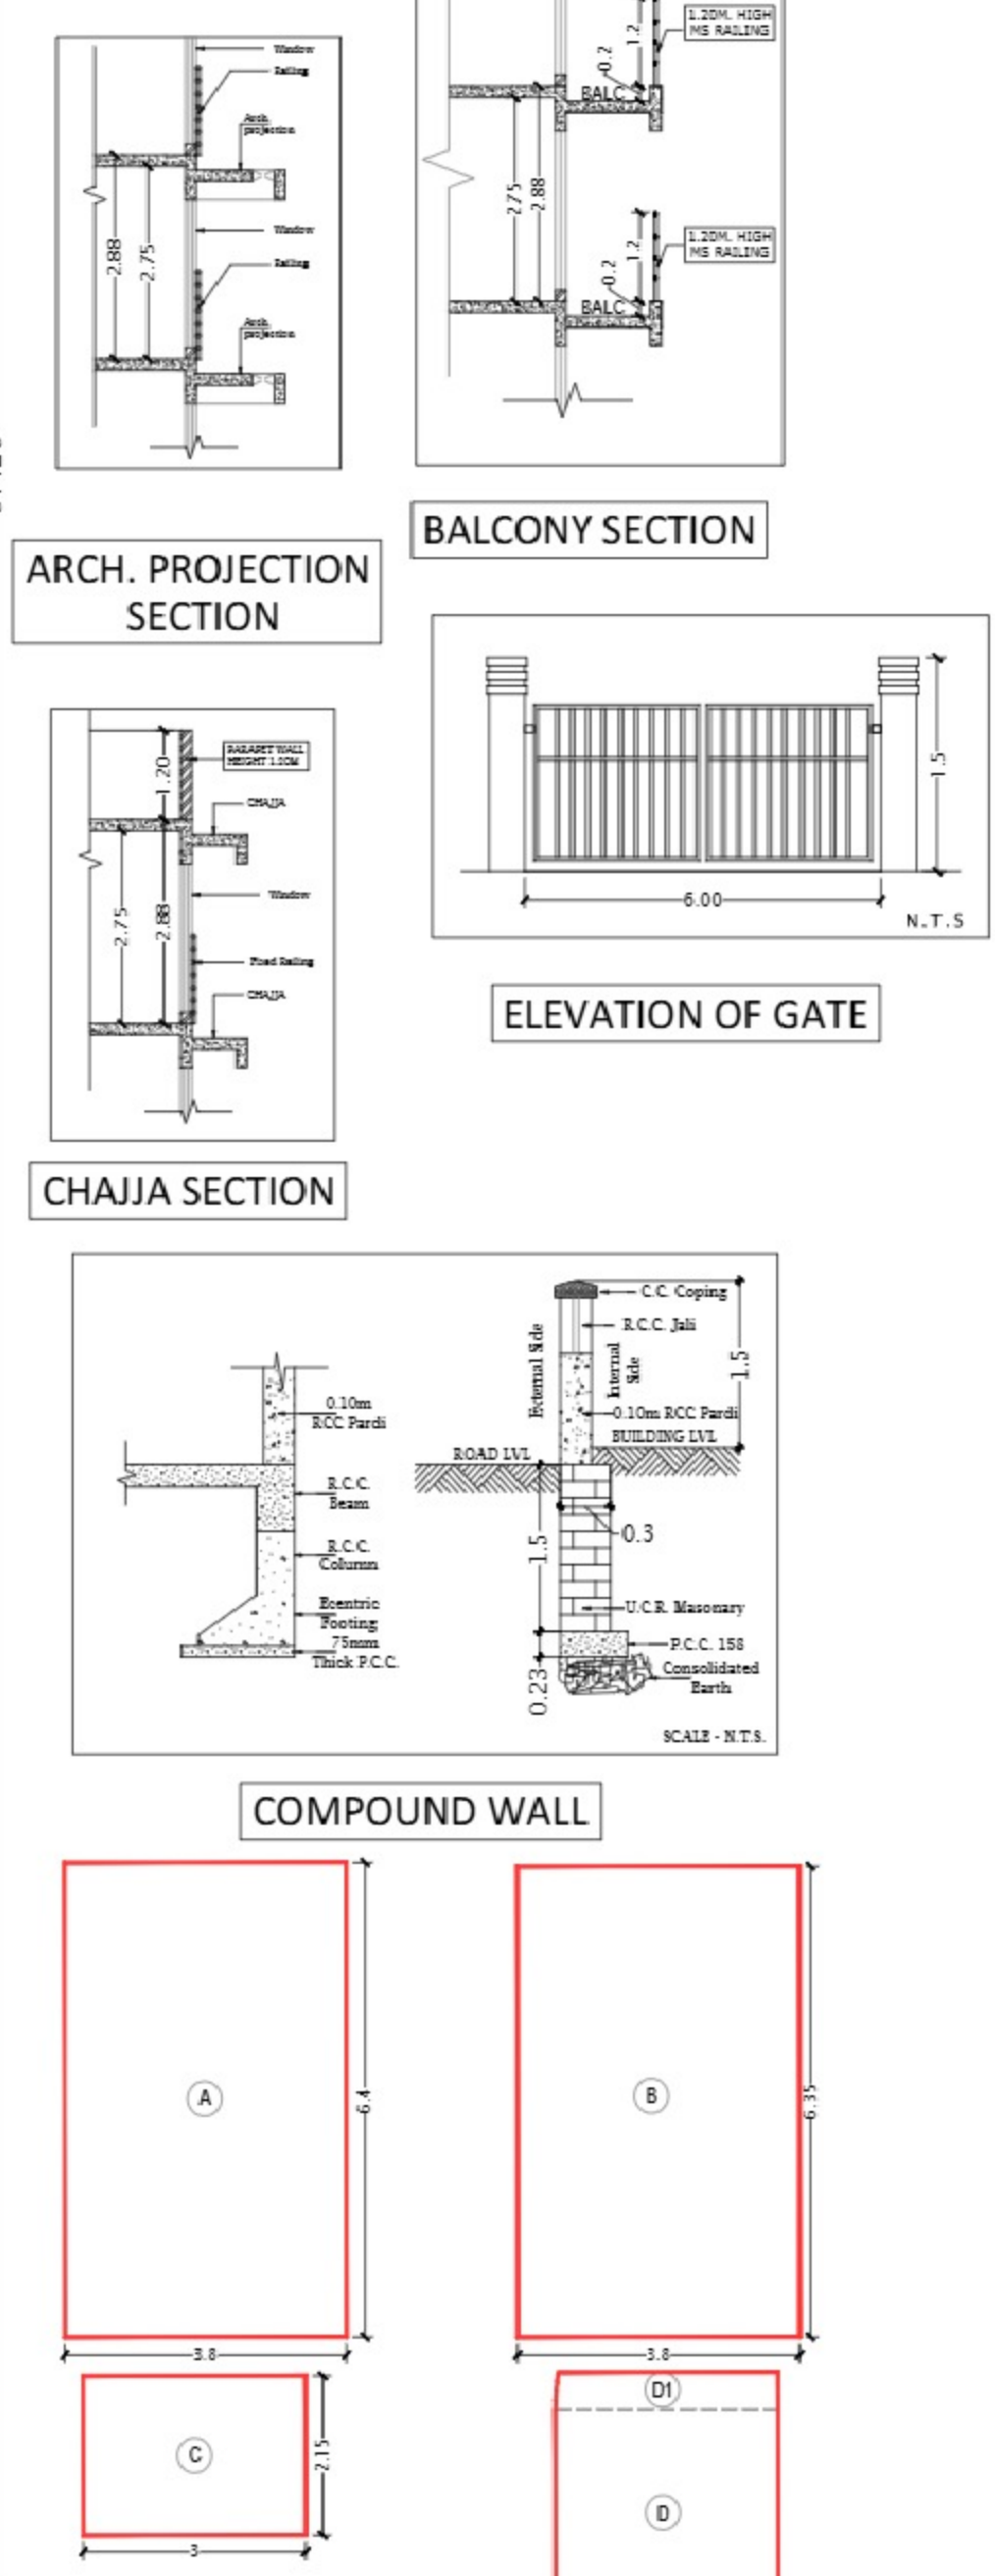

Owner's Declaration -		
I/We undersigned hereby confirm that I/We would abide by plans approved by Authority / Collector. I/We would execute the structure as per approved plans. Also I/We would execute the work under supervision of proper technical person so as to ensure the quality and safety at the work site.		
Signature Owner's (name and signature)		
Certificate of Area: Certified that the plot under reference was surveyed by me on _____ and the dimensions of sides etc. of plot stated on plan are as measured on site and the area so worked out tallies with the area stated in document of Ownership/ T.P. Scheme Records/ Land Records Department/City Survey records.		
Signature (Name of Architect/ Licensed Engineer/ Supervisor)		
PROJECT		
DEVELOPMENT PERMISSION FOR PROPOSED RESIDENTIAL + COMMERCIAL BUILDING ON LAND BEARING, PLOT NO-37+38 SECTOR-5, PUSHPAK NAGAR, NAVI MUMBAI		
OWNERS /		
M/S. MATRIX SUPERSTRUCTURES ARCHITECTS		
Signature of Architect CA200312480		
LOCATION PLAN SCALE = 1 : 500		
PLOT NO. 4, PLOT NO. 3, PLOT NO. 36, PLOT NO. 37, PLOT NO. 38		
20.00M WIDE ROAD		
ATUL PATEL ARCHITECTS		
STUDIO # 1201, ONE PLATINUM PLOT NO - 08, SECTOR 15, CBD BELAPUR, NAVI MUMBAI - 400 614.		
E: info@atulpatelarchitects.com, A: 9821172880/985617122, T: 227878000		
SCALE: 1:500		
DATE: 12-01-2024, Dwg No: 100-08, DWG BY: 1:100, CHECKED BY: 1/13		