


APPROVED SUBJECT TO THE CONDITIONS
MENTIONED IN This Office Letter

No.
CIDCO/BP-18412/TPO(NM & K)/2023/12257
19 Mar 2024

Dtd.
Signature
valid

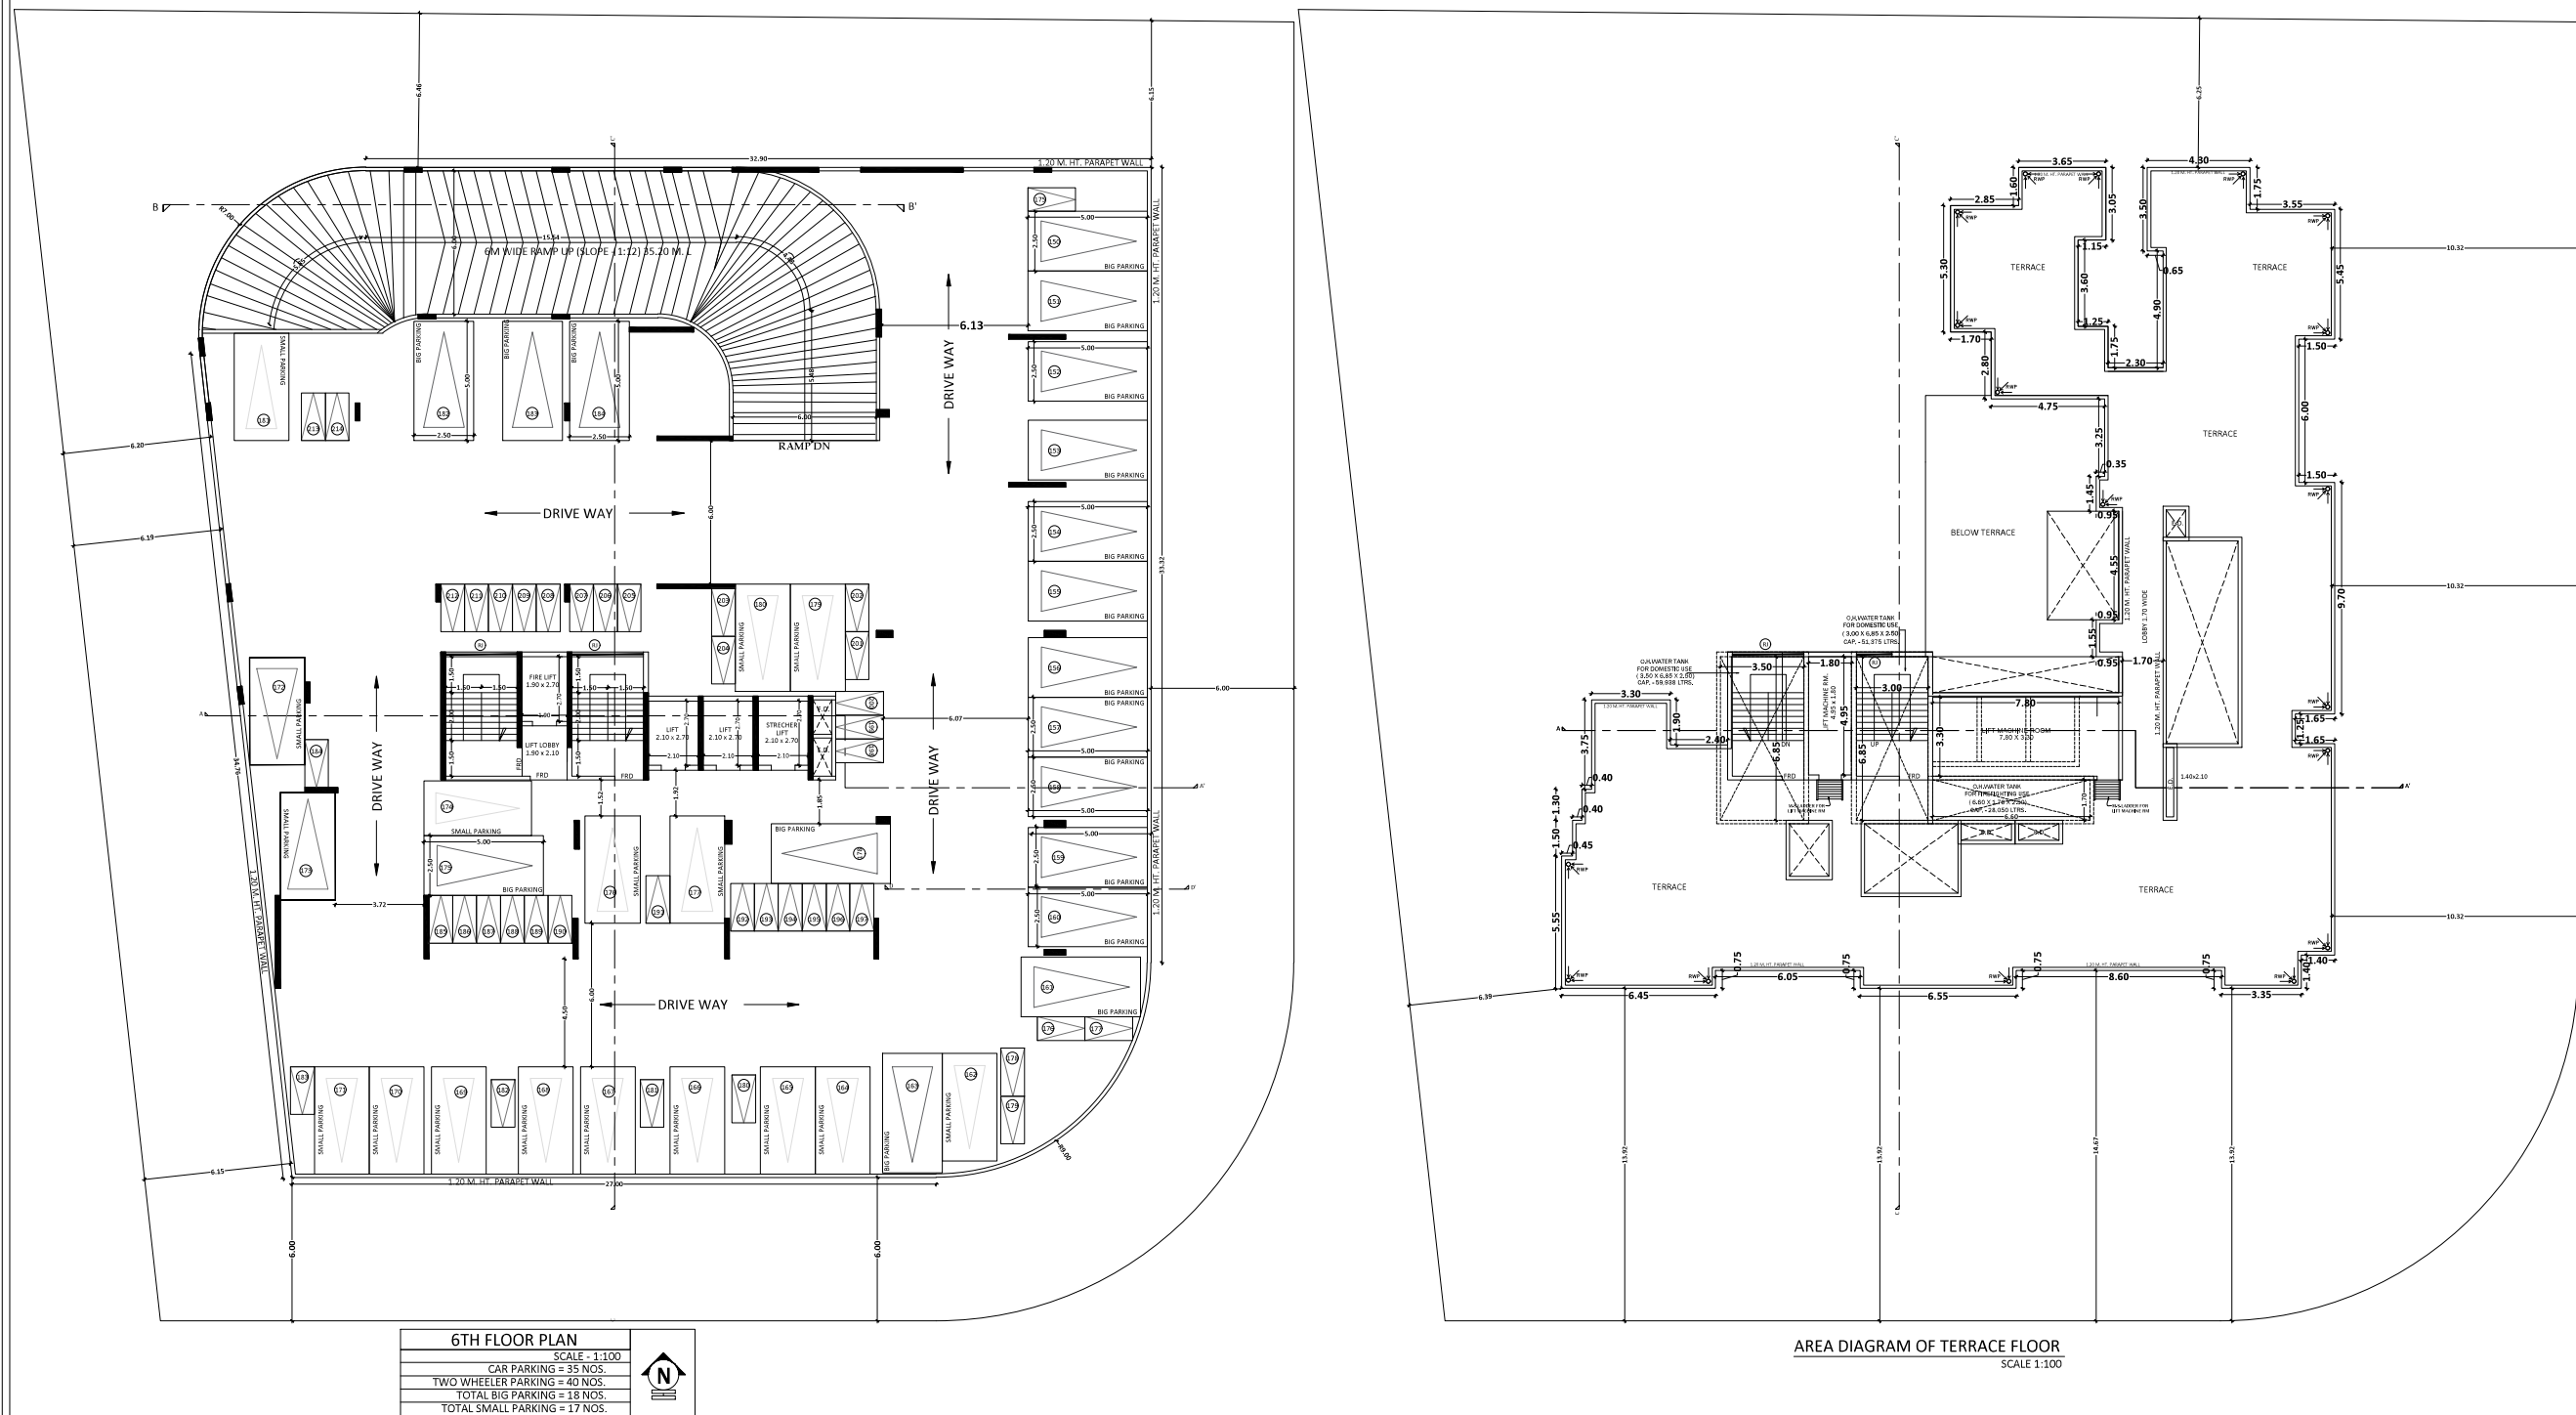


NAME, ADDRESS & SIGN OF OWNER
M/s. Ravriya Developers
Mr. Narayan Raghavji Ravriya & Mr. Anil Bhanji Ravriya.

NAME, ADDRESS & SIGN OF ARCHITECT


Ar. Amitkumar B. Patel
(Reg. No. CA/2014/63182)
DESTINATION
ARCHITECTURE INTERIOR DESIGNS
HODRO-12, GROUND FLOOR, GREAT EASTERN SUMMIT WING-B,
OT RD-66, SECTOR-15, C.B.D. BELAPUR, NAVI MUMBAI. 400614
o/c : 022-40126329 & 022-41276523
www.destinationarchitects.com / destinationindia@gmail.com

JOB NO. DRG. NO. SCALE DRAWN BY DATE
BP48432 R1 AS SHOWN GAURESH 19/03/2024

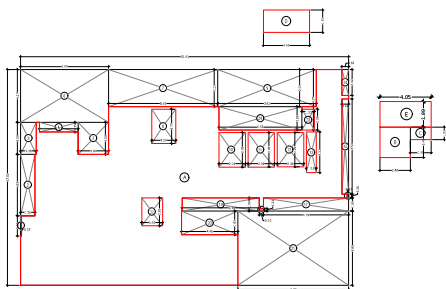


AREA DIAGRAM OF 7TH FLOOR
SCALE 1:200

BUILT UP AREA CALCULATION			
7TH FLOOR			
A	20.80 X 17.02 X 1 NO	=	488.00 SQ.MT.
B	2.40 X 2.40 X 1 NO	=	0.72 SQ.MT.
C	1.85 X 1.05 X 1 NO	=	0.85 SQ.MT.
D	3.65 X 1.75 X 1 NO	=	6.39 SQ.MT.
E	4.05 X 1.05 X 1 NO	=	8.06 SQ.MT.
TOTAL ADDITION		=	482.68 SQ.MT.
DEDUCTIONS			
1	0.07 X 1.00 X 1 NO	=	0.11 SQ.MT.
2	1.75 X 4.05 X 1 NO	=	0.58 SQ.MT.
3	1.25 X 2.55 X 1 NO	=	3.13 SQ.MT.
4	3.07 X 0.75 X 1 NO	=	2.30 SQ.MT.
5	2.40 X 2.55 X 1 NO	=	6.00 SQ.MT.
6	6.05 X 4.17 X 1 NO	=	28.98 SQ.MT.
7	8.00 X 2.62 X 1 NO	=	20.11 SQ.MT.
8	1.90 X 2.75 X 1 NO	=	4.86 SQ.MT.
9	7.85 X 3.02 X 1 NO	=	23.78 SQ.MT.
10	2.00 X 2.70 X 1 NO	=	0.67 SQ.MT.
11	2.70 X 2.70 X 1 NO	=	0.67 SQ.MT.
12	2.70 X 2.70 X 1 NO	=	0.67 SQ.MT.
13	0.80 X 3.25 X 1 NO	=	2.56 SQ.MT.
14	0.05 X 3.02 X 1 NO	=	1.11 SQ.MT.
15	0.05 X 7.00 X 1 NO	=	4.13 SQ.MT.
16	0.10 X 0.10 X 1 NO	=	0.03 SQ.MT.
17	6.75 X 1.05 X 1 NO	=	7.09 SQ.MT.
18	0.30 X 0.30 X 1 NO	=	0.06 SQ.MT.
19	6.00 X 1.05 X 1 NO	=	6.41 SQ.MT.
20	4.40 X 1.05 X 1 NO	=	6.20 SQ.MT.
21	6.75 X 0.95 X 1 NO	=	5.19 SQ.MT.
22	1.65 X 2.25 X 1 NO	=	3.63 SQ.MT.
23	1.00 X 1.65 X 1 NO	=	1.65 SQ.MT.
24	6.05 X 1.65 X 1 NO	=	12.12 SQ.MT.
TOTAL DEDUCTION		=	244.07 SQ.MT.
TOTAL BUILT UP AREA (A-Y)		=	248.60 SQ.MT.

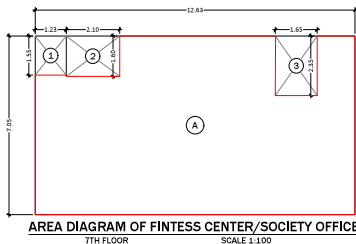

AREA DIAGRAM OF FITNESS CENTER/SOCIETY OFFICE
7TH FLOOR
SCALE 1:100


BUILT UP AREA CALCULATION			
FITNESS CENTER (7TH FLOOR)			
A	12.43 X 7.05 X 1 NO	=	89.04 SQ.MT.
TOTAL ADDITION		=	89.04 SQ.MT.
DEDUCTIONS			
1	5.23 X 5.20 X 1 NO	=	5.43 SQ.MT.
2	2.10 X 1.60 X 1 NO	=	3.36 SQ.MT.
3	1.45 X 2.25 X 1 NO	=	3.88 SQ.MT.
TOTAL DEDUCTION		=	12.67 SQ.MT.
TOTAL BUILT UP AREA (X-Y)		=	76.37 SQ.MT.

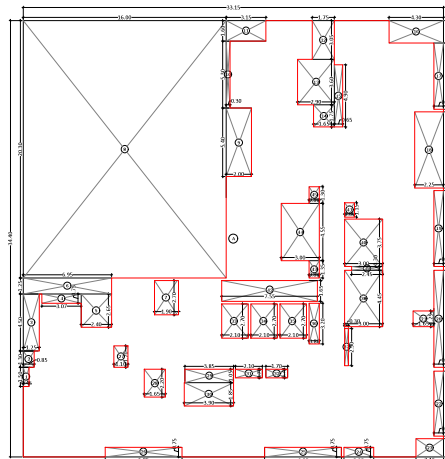

AREA DIAGRAM OF 9TH, 10TH, 11TH, 12TH, 14TH, 15TH, 16TH, 17TH, 19TH, 20TH, 21ST, 22ND, 24TH, 25TH, 26TH, 27TH, 29TH
SCALE 1:200

BUILT UP AREA CALCULATION			
9TH, 10TH, 11TH, 12TH, 14TH, 15TH, 16TH, 17TH, 19TH, 20TH, 21ST, 22ND, 24TH, 25TH, 26TH, 27TH, 29TH FLOOR			
A	32.45 X 34.40 X 1 NO	=	1146.36 SQ.MT.
TOTAL ADDITION		=	1146.36 SQ.MT.
DEDUCTIONS			
1	0.45 X 1.50 X 1 NO	=	0.68 SQ.MT.
2	0.85 X 1.20 X 1 NO	=	1.13 SQ.MT.
3	1.25 X 4.20 X 1 NO	=	5.40 SQ.MT.
4	3.07 X 0.75 X 1 NO	=	2.30 SQ.MT.
5	5.40 X 2.85 X 1 NO	=	6.36 SQ.MT.
6	6.05 X 3.25 X 1 NO	=	6.89 SQ.MT.
7	1.80 X 2.70 X 1 NO	=	5.13 SQ.MT.
8	16.00 X 20.30 X 1 NO	=	324.80 SQ.MT.
9	2.00 X 5.40 X 1 NO	=	10.80 SQ.MT.
10	0.20 X 5.30 X 1 NO	=	1.06 SQ.MT.
11	3.45 X 5.40 X 1 NO	=	5.61 SQ.MT.
12	1.75 X 3.65 X 1 NO	=	3.48 SQ.MT.
13	2.80 X 3.60 X 1 NO	=	10.44 SQ.MT.
14	1.65 X 3.75 X 1 NO	=	3.89 SQ.MT.
15	0.65 X 4.20 X 1 NO	=	3.39 SQ.MT.
16	4.20 X 3.75 X 1 NO	=	7.51 SQ.MT.
17	0.75 X 5.25 X 1 NO	=	3.94 SQ.MT.
18	3.25 X 6.00 X 1 NO	=	13.90 SQ.MT.
19	0.75 X 6.00 X 1 NO	=	4.50 SQ.MT.
20	0.75 X 7.85 X 1 NO	=	5.74 SQ.MT.
21	1.45 X 3.25 X 1 NO	=	2.48 SQ.MT.
22	0.75 X 5.10 X 1 NO	=	3.84 SQ.MT.
23	3.25 X 3.40 X 1 NO	=	3.81 SQ.MT.
24	3.25 X 0.75 X 1 NO	=	1.76 SQ.MT.
25	6.05 X 0.75 X 1 NO	=	4.54 SQ.MT.

26	6.05 X 0.75 X 1 NO	=	4.54 SQ.MT.
27	1.10 X 1.70 X 1 NO	=	1.87 SQ.MT.
28	1.65 X 2.20 X 1 NO	=	3.63 SQ.MT.
29	1.45 X 1.45 X 1 NO	=	4.04 SQ.MT.
30	3.00 X 1.45 X 1 NO	=	7.22 SQ.MT.
31	2.10 X 2.70 X 1 NO	=	5.67 SQ.MT.
32	1.70 X 2.70 X 1 NO	=	4.59 SQ.MT.
33	2.10 X 2.70 X 1 NO	=	5.67 SQ.MT.
34	2.10 X 2.70 X 1 NO	=	5.67 SQ.MT.
35	2.10 X 2.70 X 1 NO	=	5.67 SQ.MT.
36	3.20 X 0.80 X 1 NO	=	3.26 SQ.MT.
37	0.20 X 2.80 X 1 NO	=	0.87 SQ.MT.
38	3.00 X 4.45 X 1 NO	=	13.35 SQ.MT.
39	2.45 X 0.20 X 1 NO	=	0.74 SQ.MT.
40	3.00 X 3.75 X 1 NO	=	11.25 SQ.MT.
41	0.80 X 1.45 X 1 NO	=	1.07 SQ.MT.
42	1.25 X 1.45 X 1 NO	=	1.84 SQ.MT.
43	0.80 X 1.25 X 1 NO	=	1.08 SQ.MT.
44	3.00 X 4.05 X 1 NO	=	13.65 SQ.MT.
45	0.80 X 1.20 X 1 NO	=	1.04 SQ.MT.
TOTAL DEDUCTION		=	543.20 SQ.MT.
TOTAL BUILT UP AREA (X-Y)		=	597.16 SQ.MT.

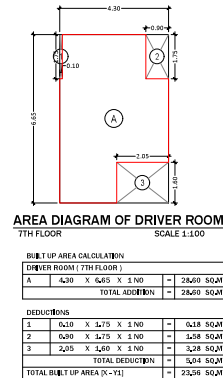


AREA DIAGRAM OF DRIVER ROOM
7TH FLOOR
SCALE 1:100

BUILT UP AREA CALCULATION			
DRIVER ROOM (7TH FLOOR)			
A	4.20 X 6.65 X 1 NO	=	28.40 SQ.MT.
TOTAL ADDITION		=	28.40 SQ.MT.
DEDUCTIONS			
1	6.10 X 5.75 X 1 NO	=	6.18 SQ.MT.
2	6.30 X 5.75 X 1 NO	=	5.18 SQ.MT.
3	2.05 X 1.45 X 1 NO	=	3.28 SQ.MT.
TOTAL DEDUCTION		=	14.64 SQ.MT.
TOTAL BUILT UP AREA (X-Y)		=	13.76 SQ.MT.

APPROVED SUBJECT TO THE CONDITIONS
MENTIONED IN THIS OFFICE LETTER

No.
CIDCO/BP-18412/TPO(NM & K)/2023/12257
19 Mar 2024

Dtd.
Signature
valid

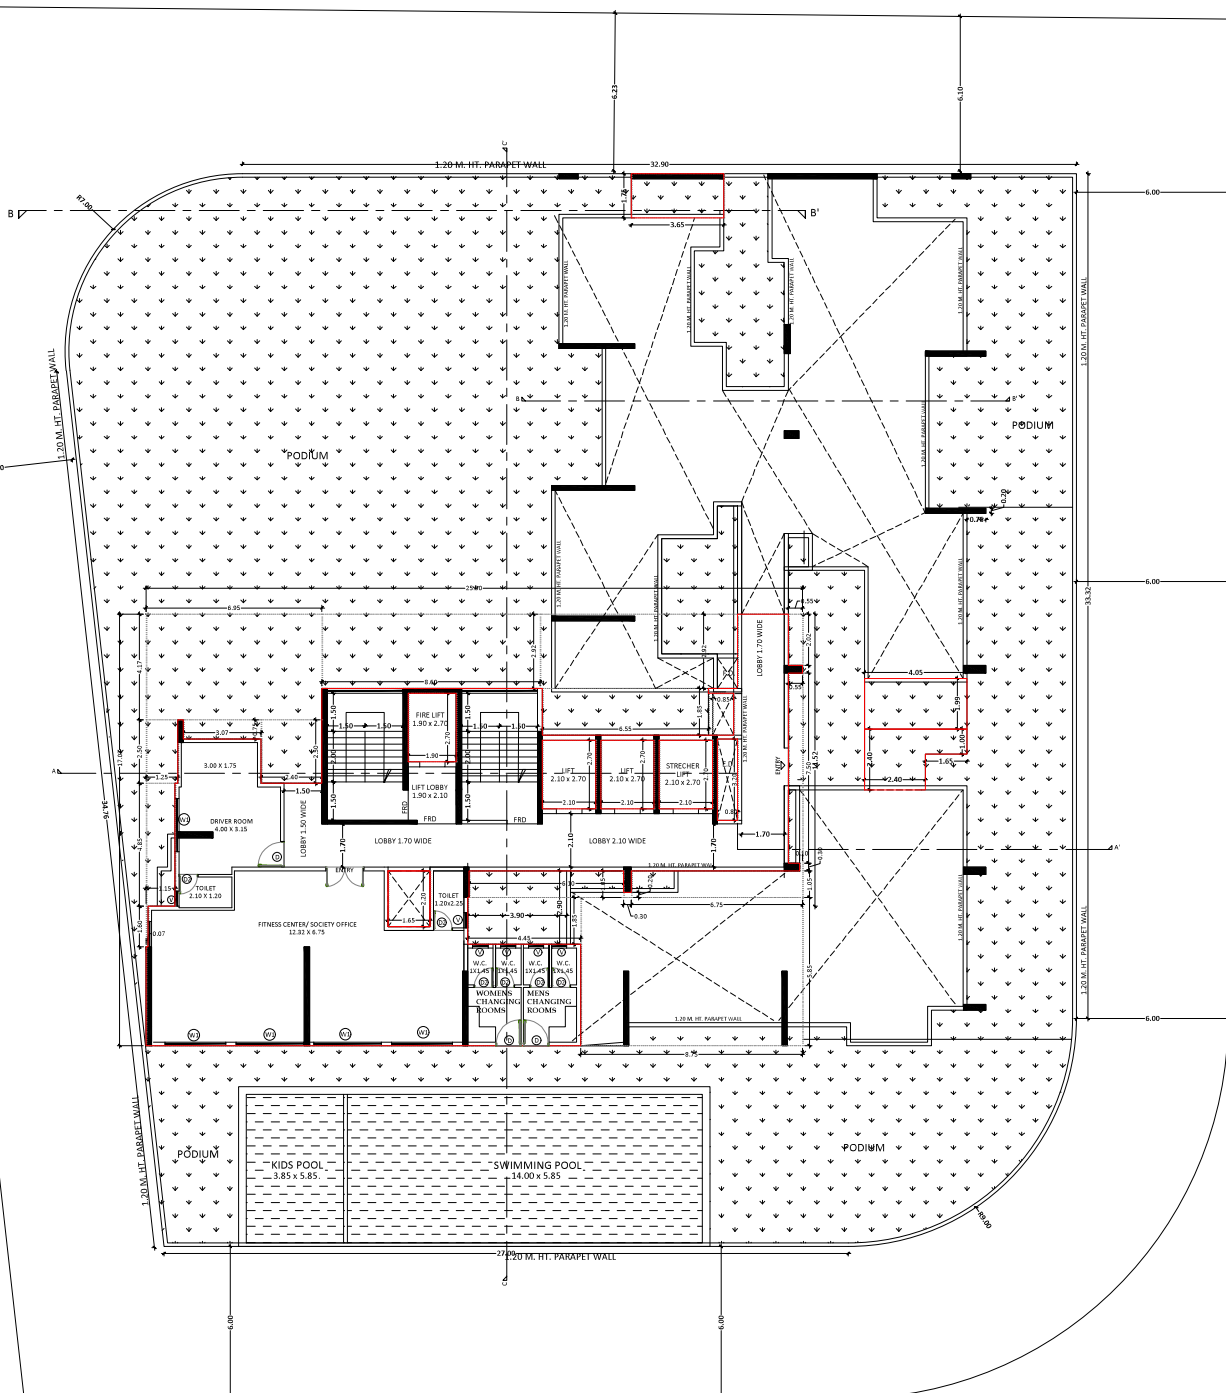

7TH FLOOR PLAN
SCALE 1:100



9TH, 10TH, 11TH, 12TH, 14TH, 15TH, 16TH, 17TH, 19TH, 20TH, 21ST, 22ND, 24TH, 25TH, 26TH, 27TH, 29TH FLOOR PLAN
SCALE 1:100



NAME, ADDRESS & SIGN OF OWNER
M/s. Ravriya Developers
Mr. Narayan Ravhaji Ravriya & Mr. Anil Bhanji Ravriya.

NAME, ADDRESS & SIGN OF ARCHITECT

Ar. Amitkumar B. Patel
(Reg. No. CA/2014/63182)
DESTINATION
ARCHITECTURE INTERIOR DESIGNS

PGNO-12, GROUND FLOOR, GREAT EASTERN SUMMIT WING-B,
OTRD-66, SECTOR-15, C.D. BELAPUR, NAVI MUMBAI 400614
OIC : 022-40126328 & 022-41276923
www.destinationarchitect.com / destinationind@gmail.com

JOB NO. DRG. NO. SCALE DRAWN BY DATE
BP48442 R1 AS SHOWN GAURESH 19/03/2024