


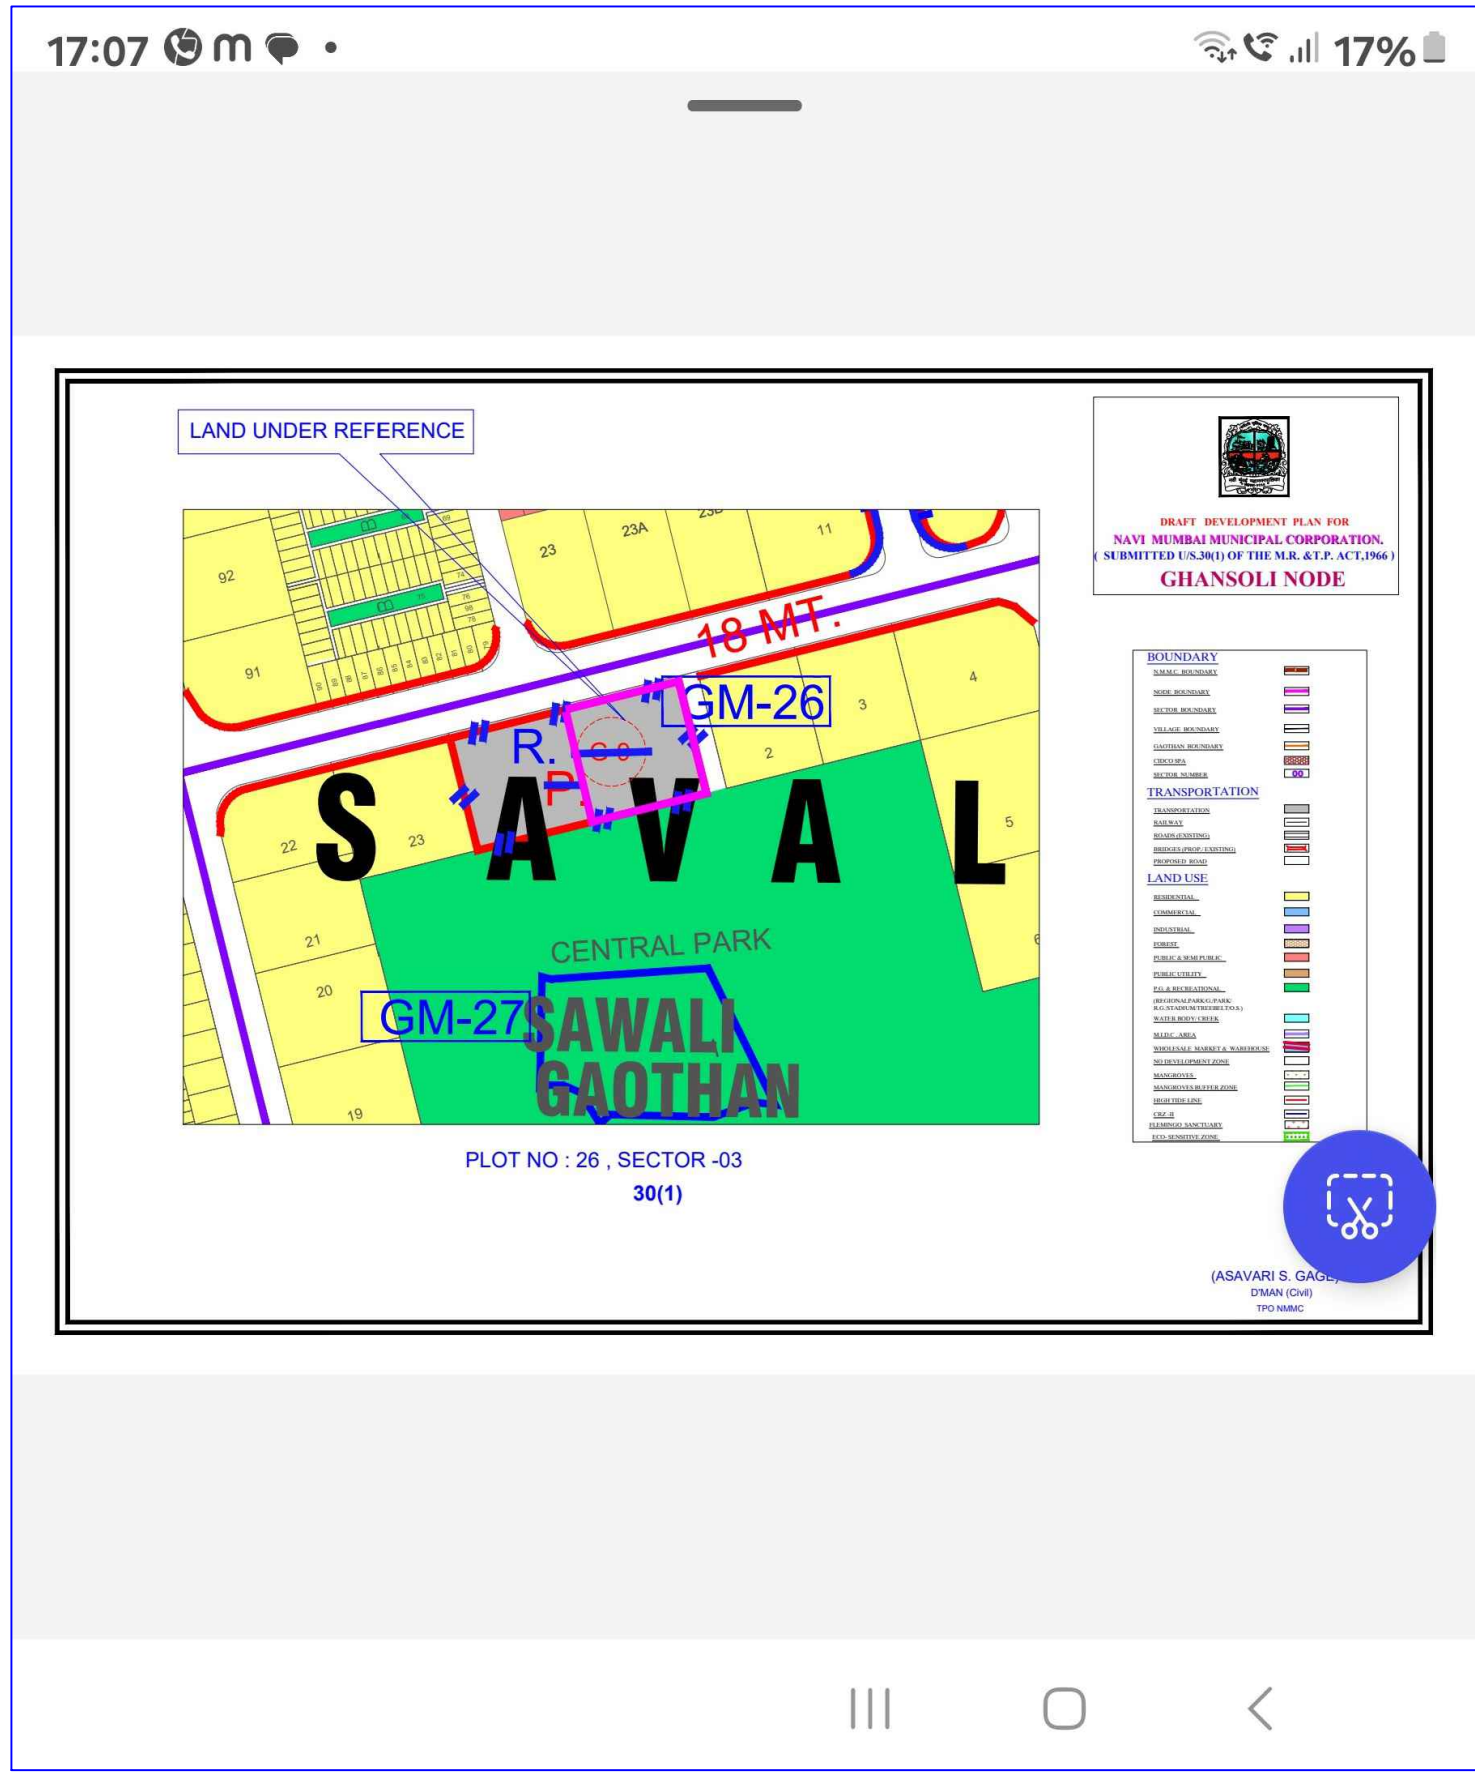


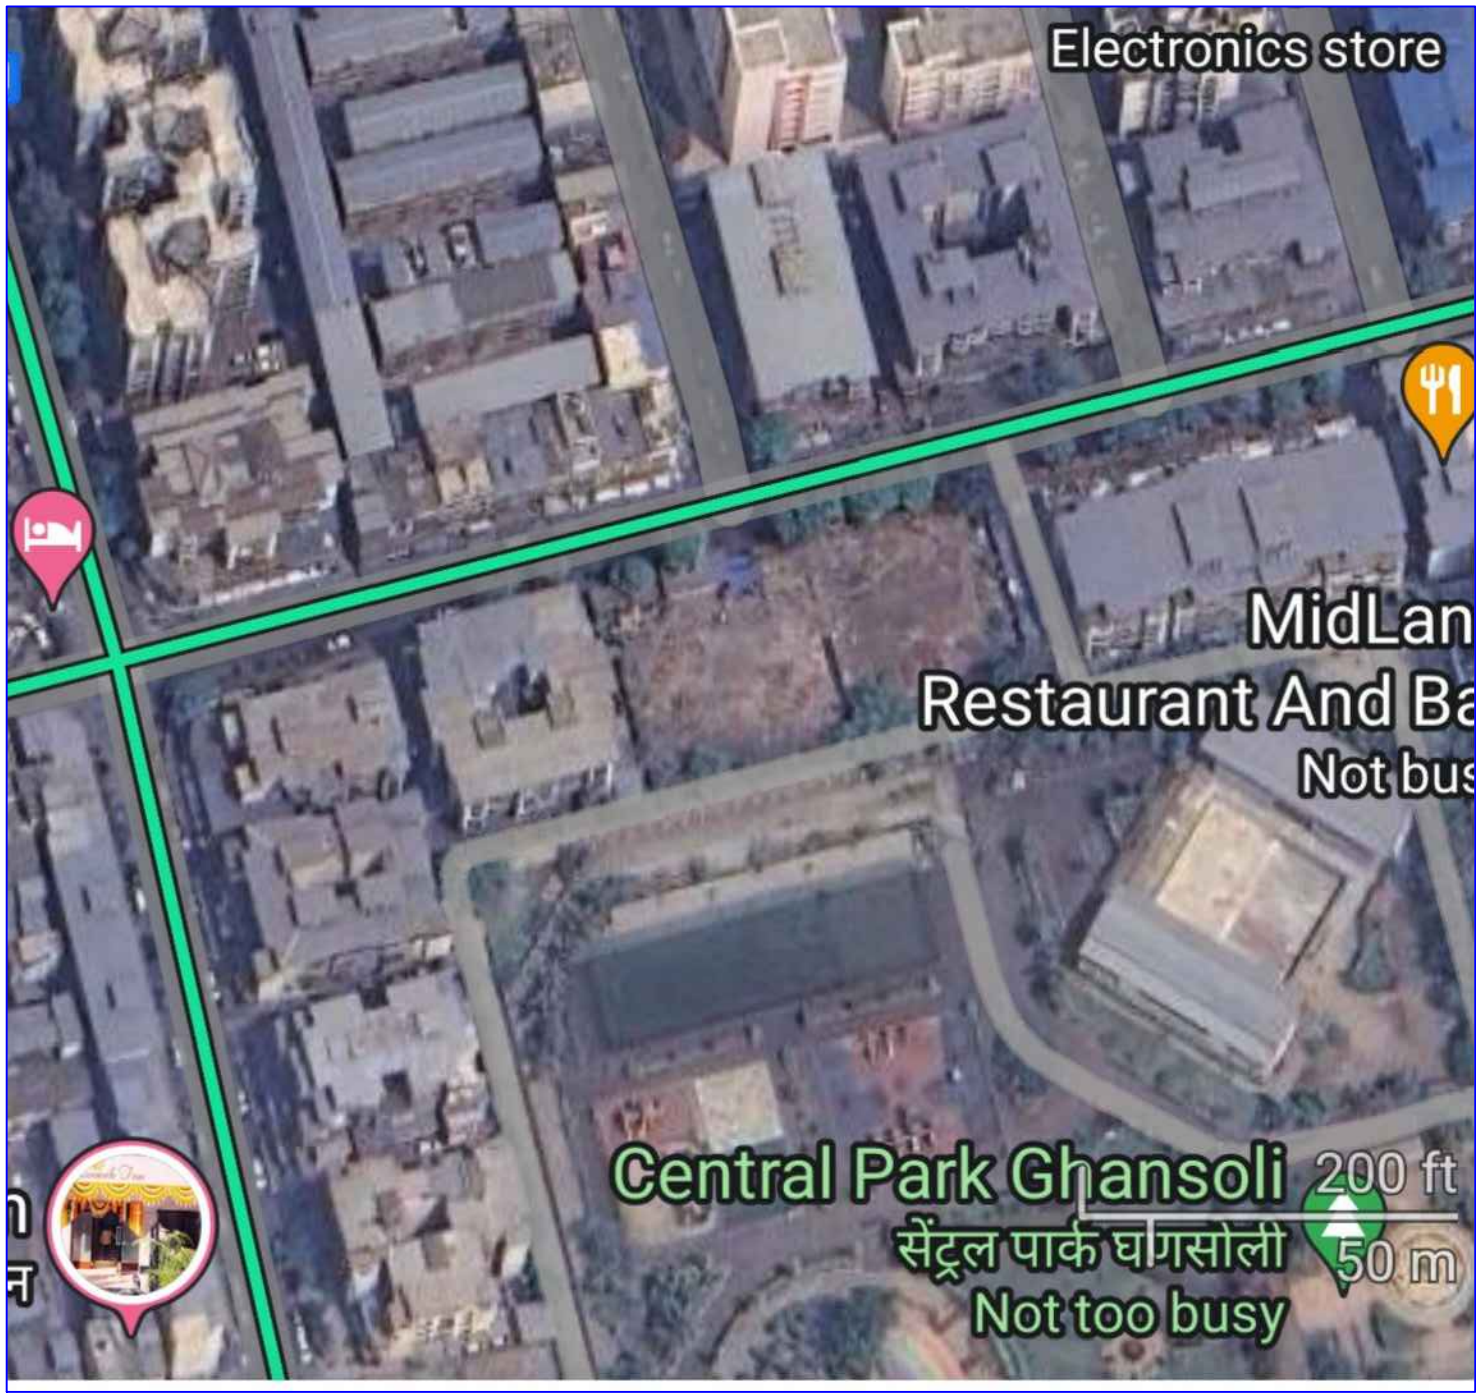





BUILT UP AREA CALCULATION FOR FIRST FLOOR GAM			
AREA NAME	LENGTH	WIDTH	Area(Sq.M)
BLOCK	21.800	17.700	271.109
BLOCK AREA TOTAL =271.109Sq.M			
Void4	-	-	6.080
Void3	-	-	6.590
Void2	-	-	5.385
Void1	-	-	5.517
TOTAL Deduction =23.572Sq.M			
Net BuiltUp Area =247.537 Sq.M			

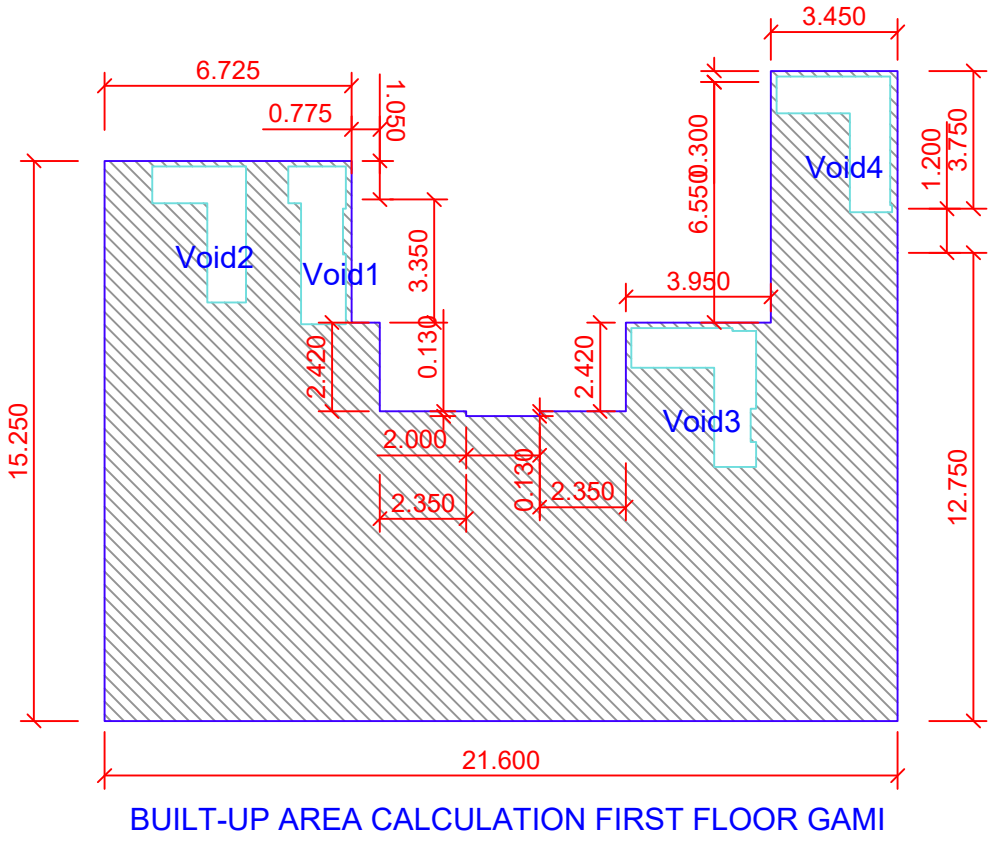

BUILT UP AREA CALCULATION FOR SECOND FLOOR GAM			
AREA NAME	LENGTH	WIDTH	Area(Sq.M)
BLOCK	22.800	15.700	276.809
BLOCK AREA TOTAL =276.809Sq.M			
LiftWell15	-	-	4.818
LiftWell14	-	-	4.818
LiftWell13	-	-	5.580
Duct11	-	-	1.050
Duct10	-	-	1.050
Duct9	-	-	0.608
TOTAL Deduction =17.924Sq.M			
Net BuiltUp Area =258.885 Sq.M			

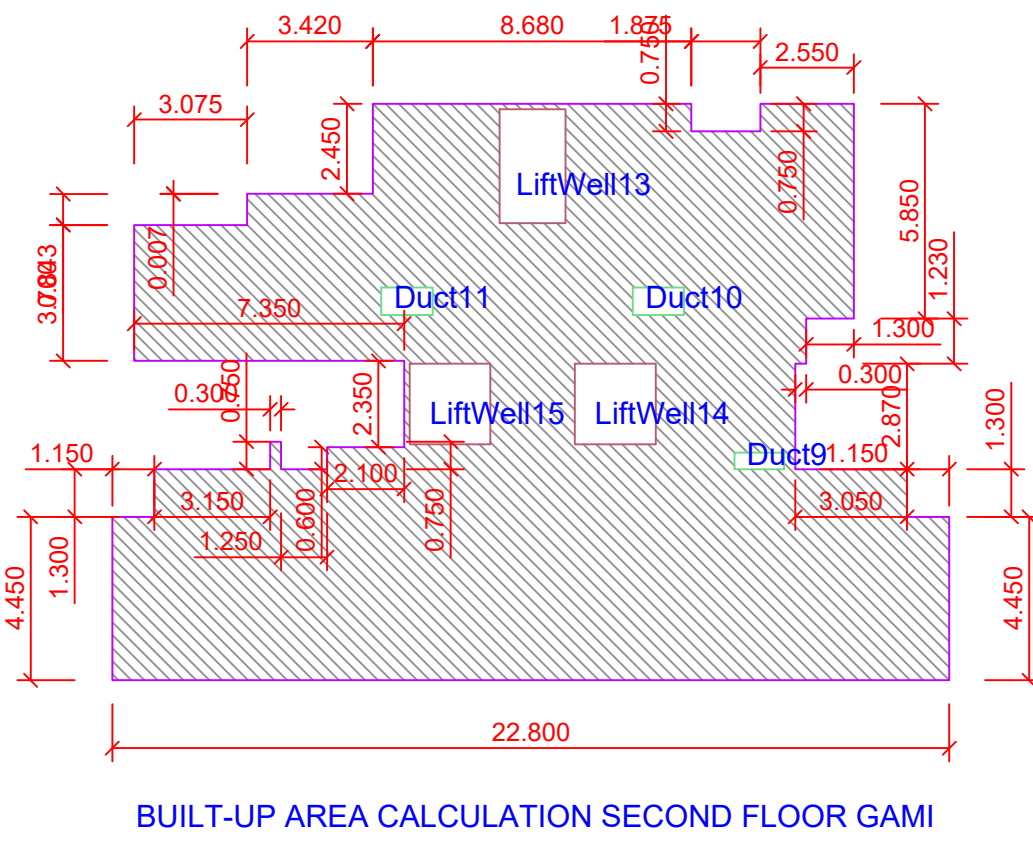

BUILT UP AREA CALCULATION FOR THIRD FLOOR PLAN GAM			
AREA NAME	LENGTH	WIDTH	Area(Sq.M)
BLOCK	22.900	15.700	287.332
BLOCK AREA TOTAL =287.332Sq.M			
LiftWell12	-	-	4.818
LiftWell11	-	-	4.818
LiftWell10	-	-	5.580
Duct8	-	-	1.050
Duct7	-	-	1.050
TOTAL Deduction =17.316Sq.M			
Net BuiltUp Area =270.016 Sq.M			

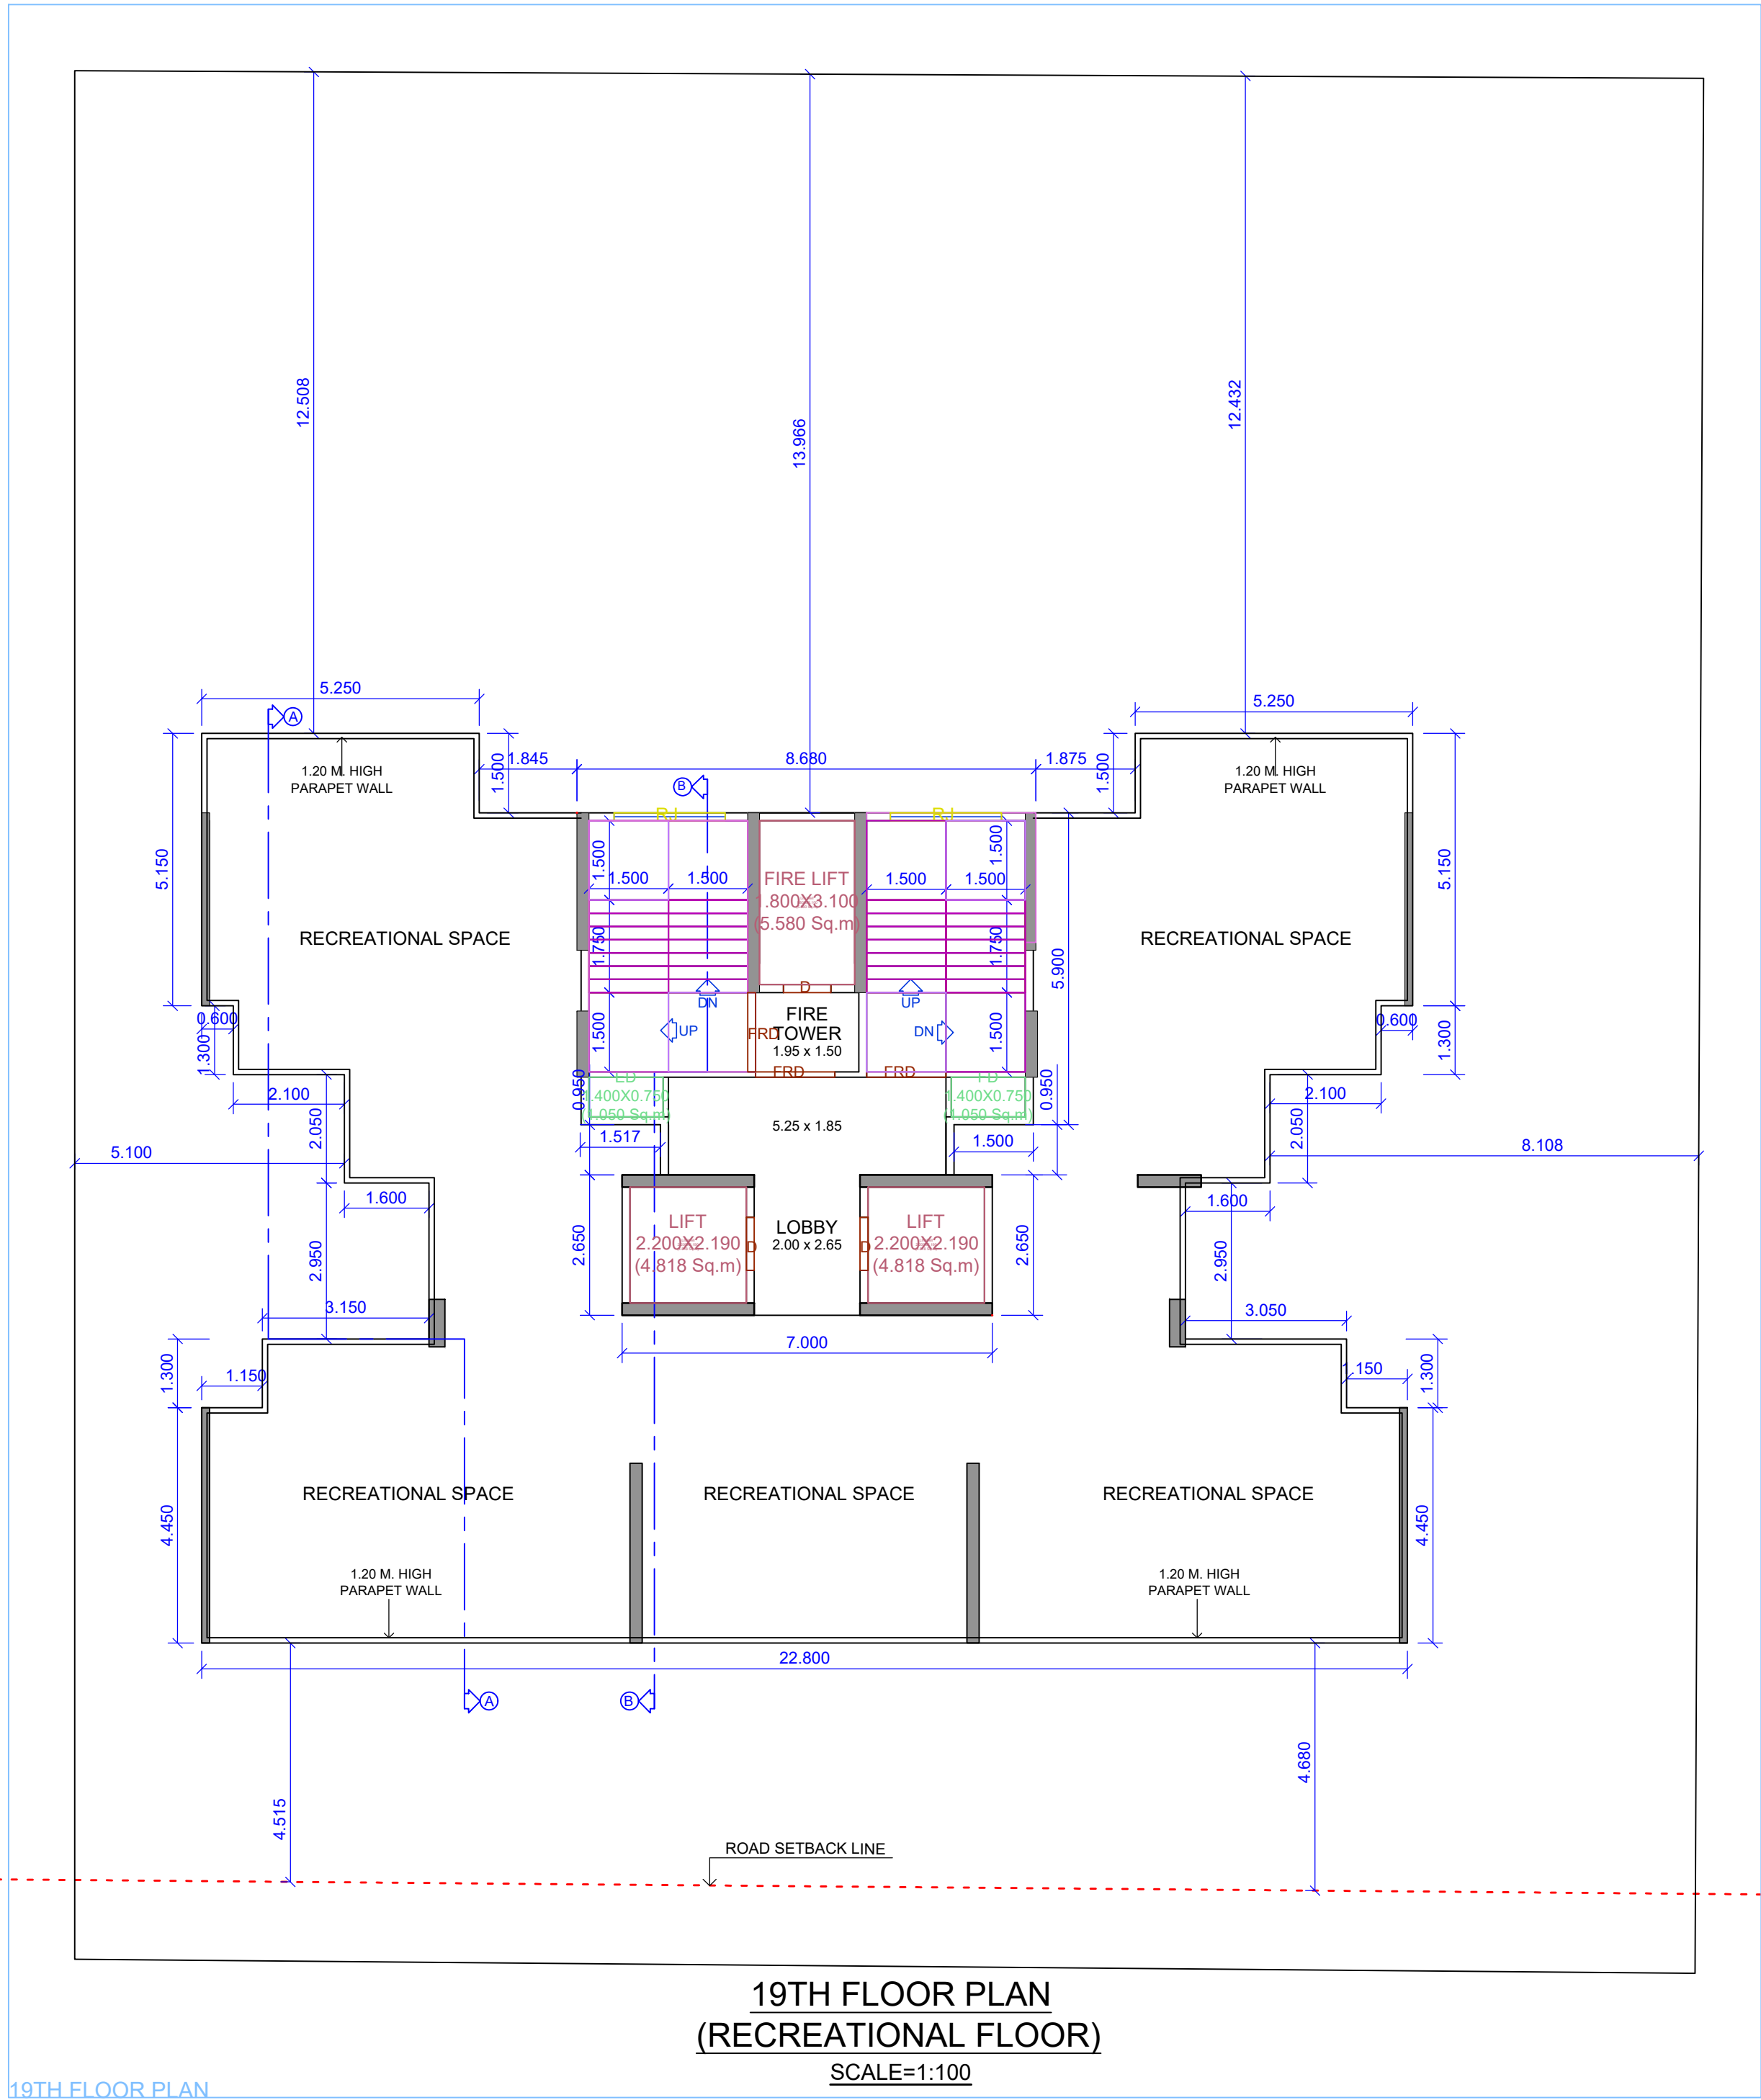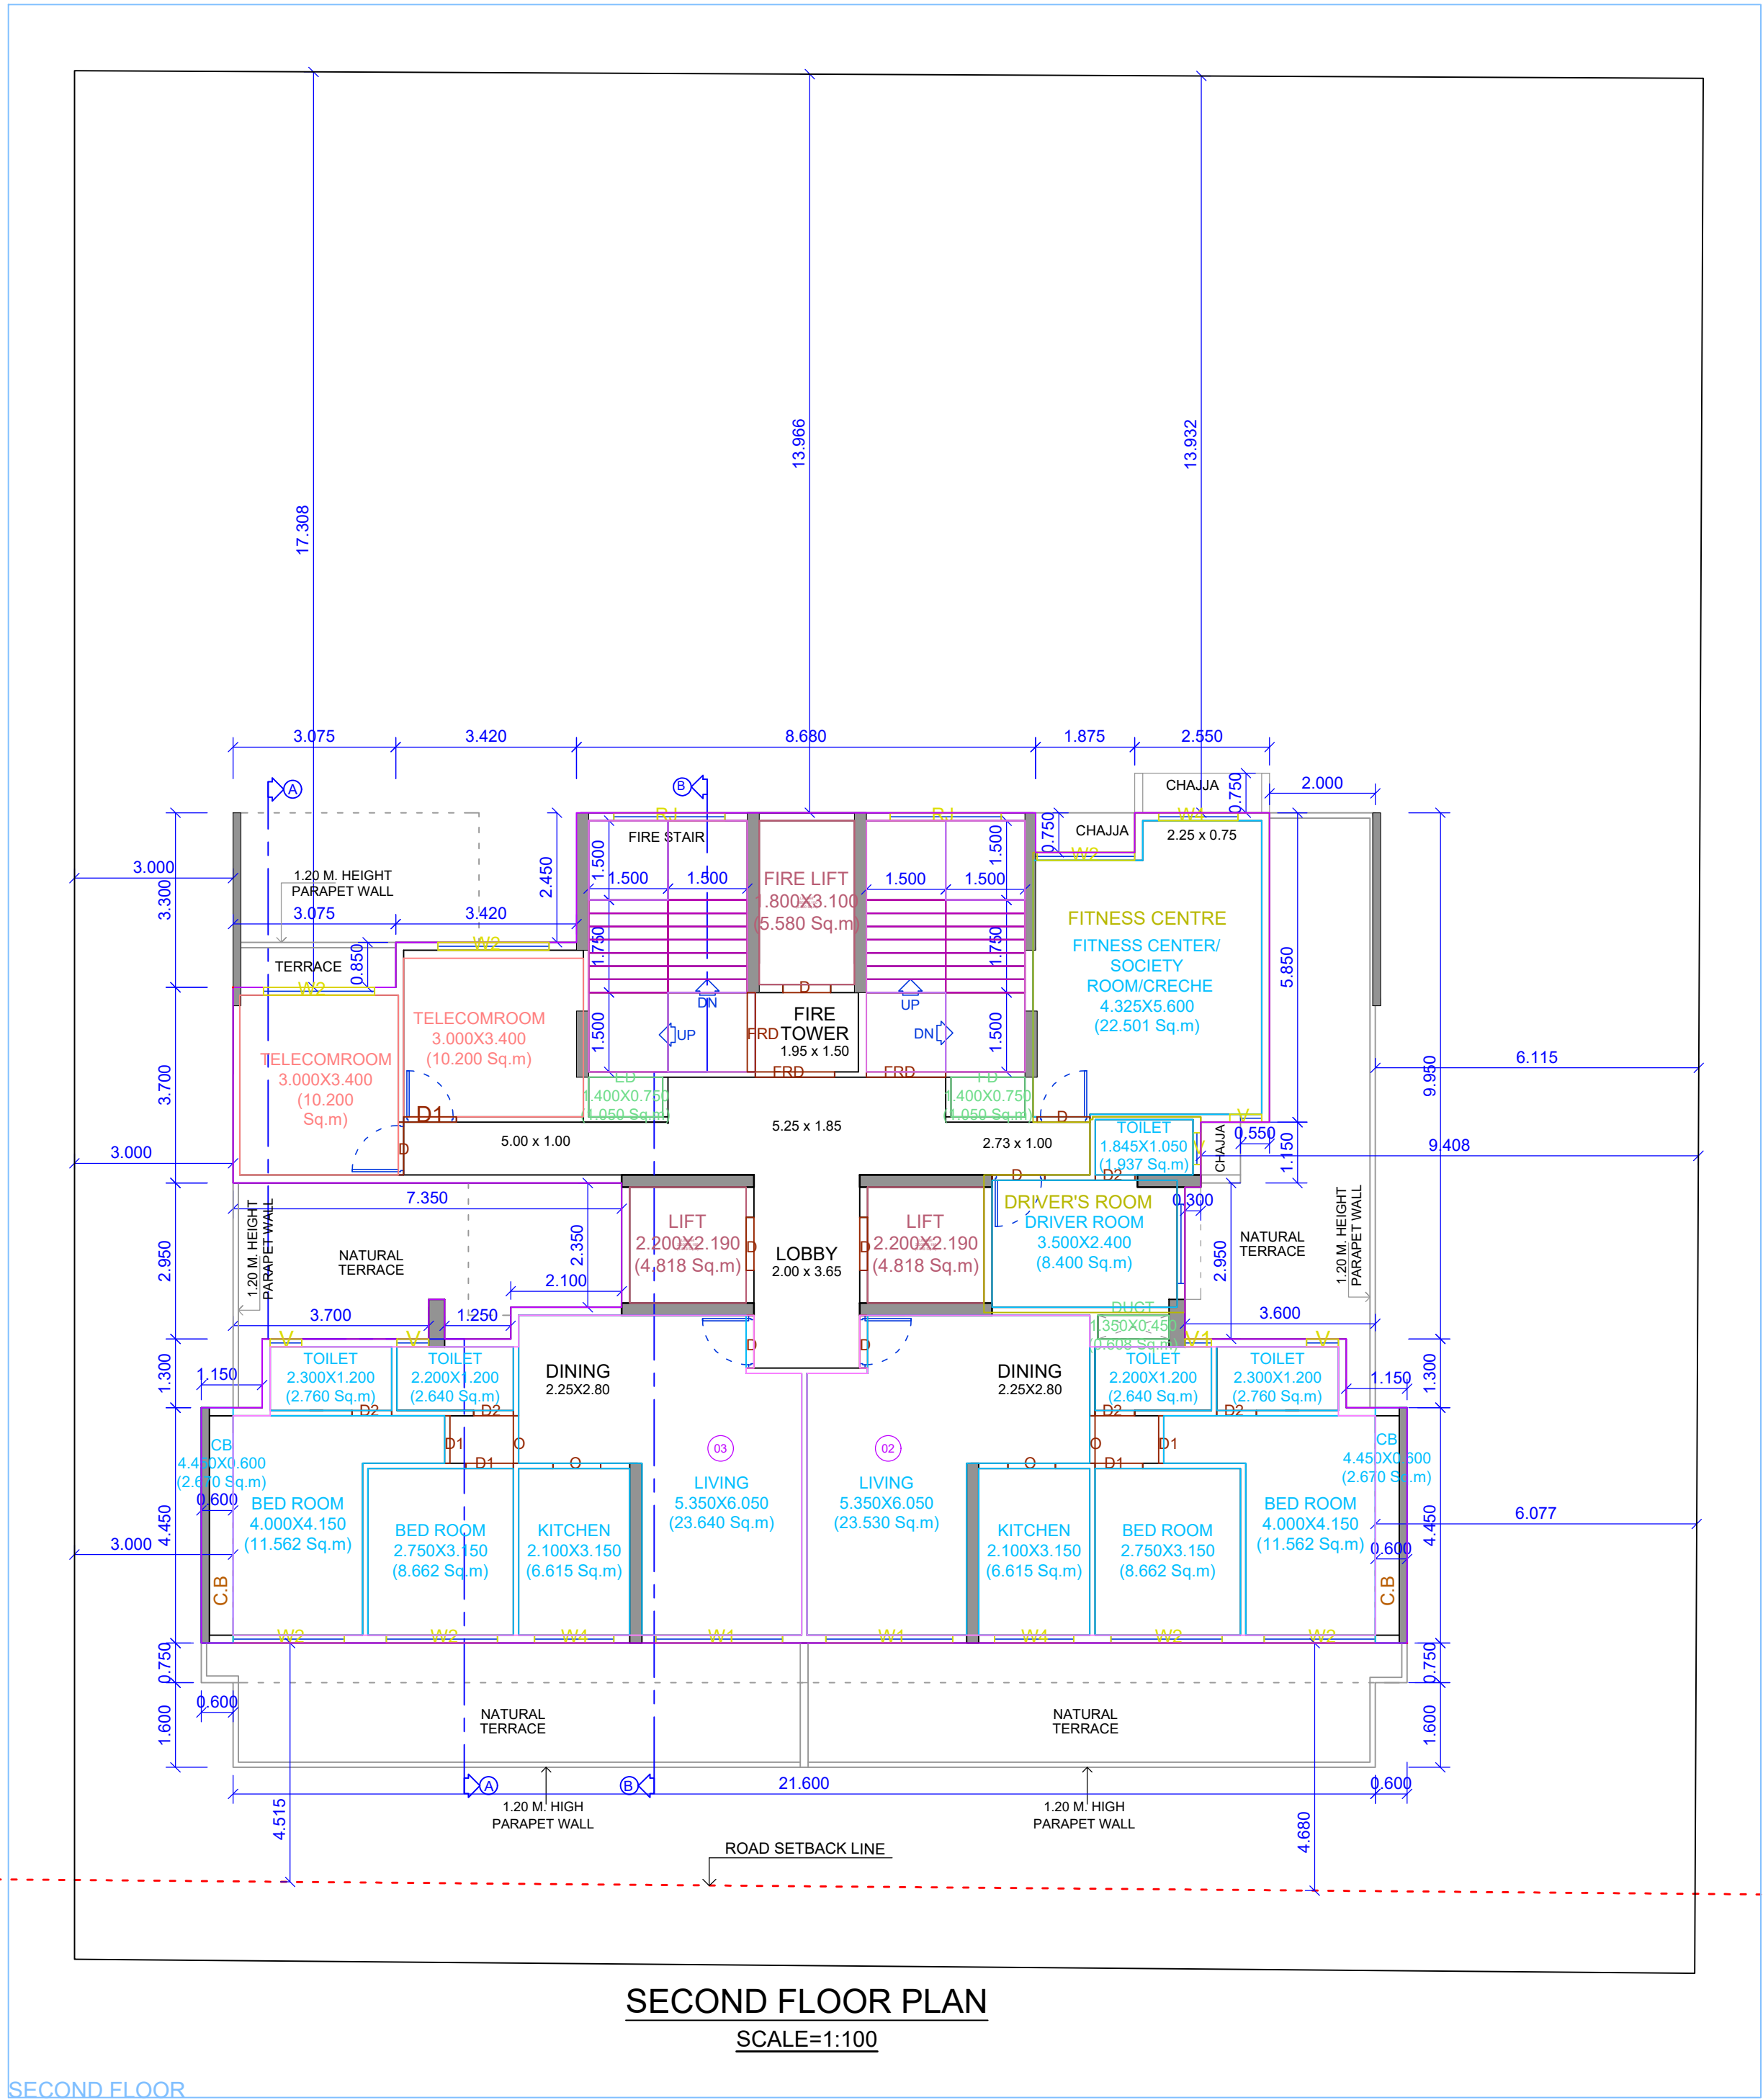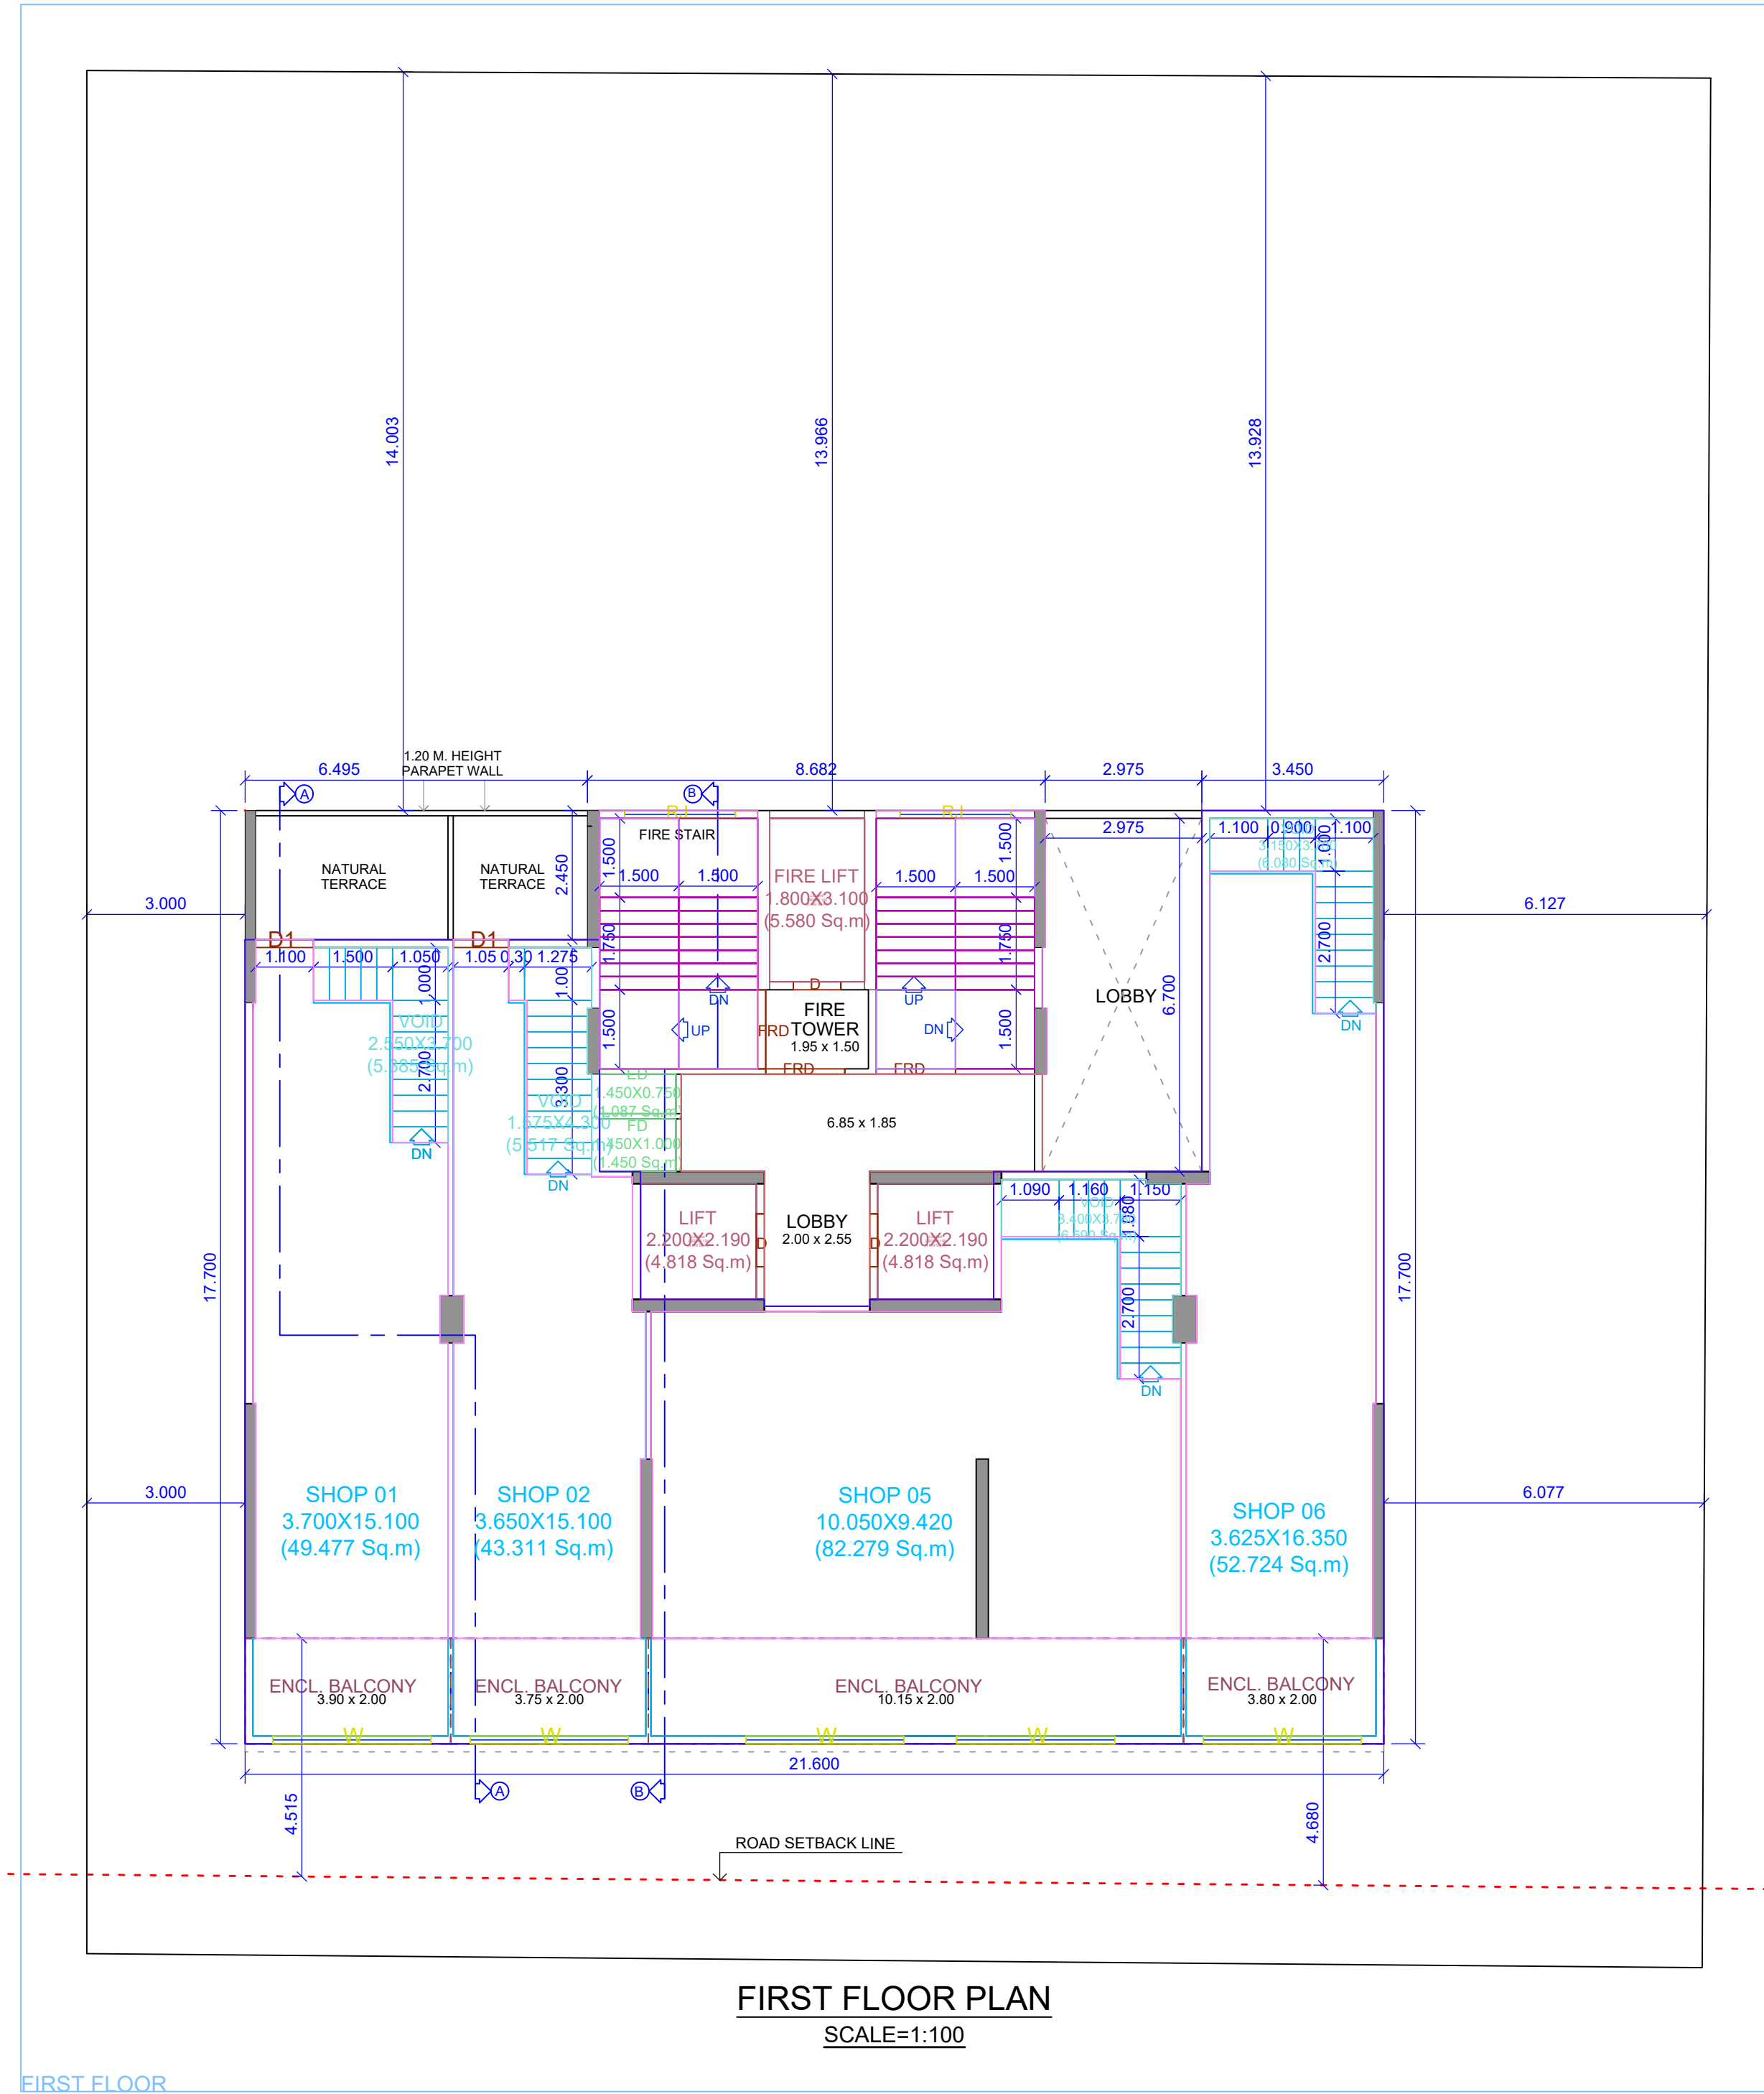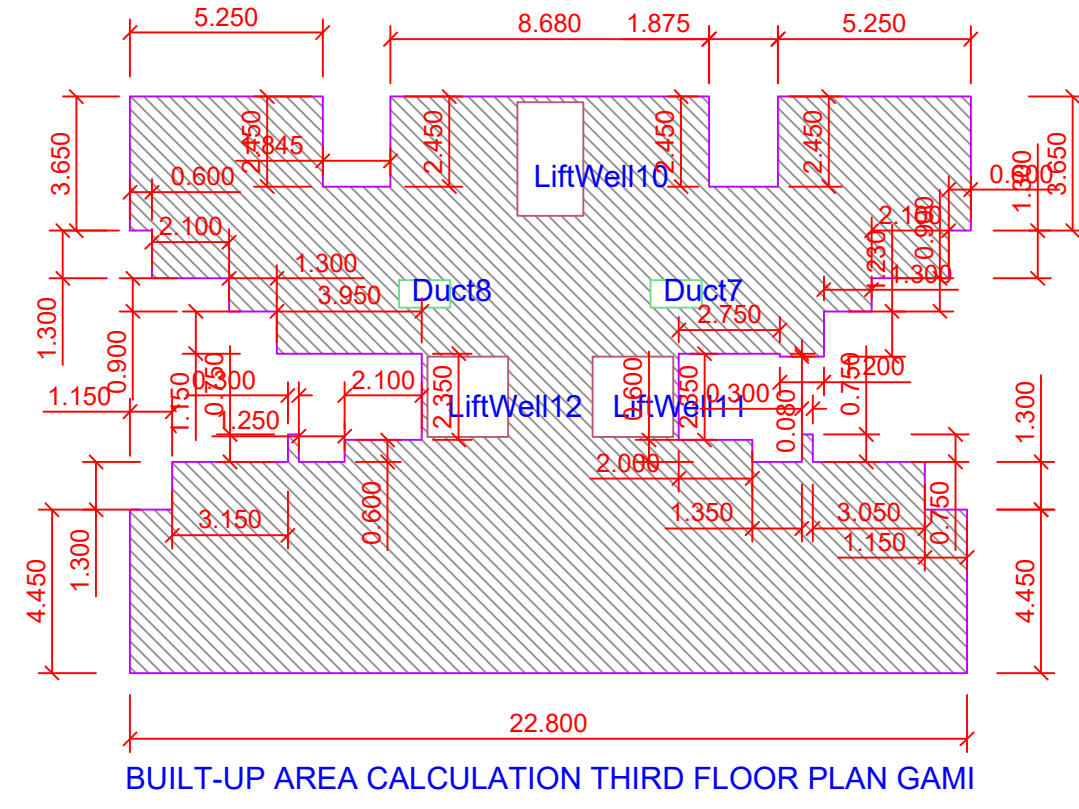

Signature Not Verified

Digitally signed by SCAVENGER BHANU RAM KEKAN
Date: 2024.04.23 17:53:22 +05'30'
Reason: Approved Drawing Plan
Designation: Assistant Director
Location: New Mumbai Municipal Corporation
Project Code: NMACC-24-74729
Application Number: NMACC-24-74729-0001
Principal Number: 1489214
Certificate Number: NMACC-24-74729-0001

Project Planner
Date: 2024.04.23

Assistant Project Planner
Date: 2024.04.23

Mr. AMBALAL BHANU GAMI, (Director)

Phone No: 9821227255

DESCRIPTION OF PROJECT :
Type of Proposal : Mixed
BUILDING ON CTS NO SURVEY NO-26

SITE ADDRESS :
PLOT NO 26, SECTOR 03, GHANSOLI, NAVI MUMBAI

Name Of Architect : Harmand Pandurang, Private

LOGO

ADDRESS OF OFFICE
Office : Shop no 18, Gauri commercial complex,
Sector 11, CBD, Bilepur, New Mumbai
400614.

OWNERS SIGN :
Verified by applicant

TECHNICAL PERSON SIGN
Signature Not Verified

2/4

SCALE : 1:100
JOB NO : NMACC-24-74729
Date: 28/02/25
CHECK BY :
SUBMISSION DRAWING