


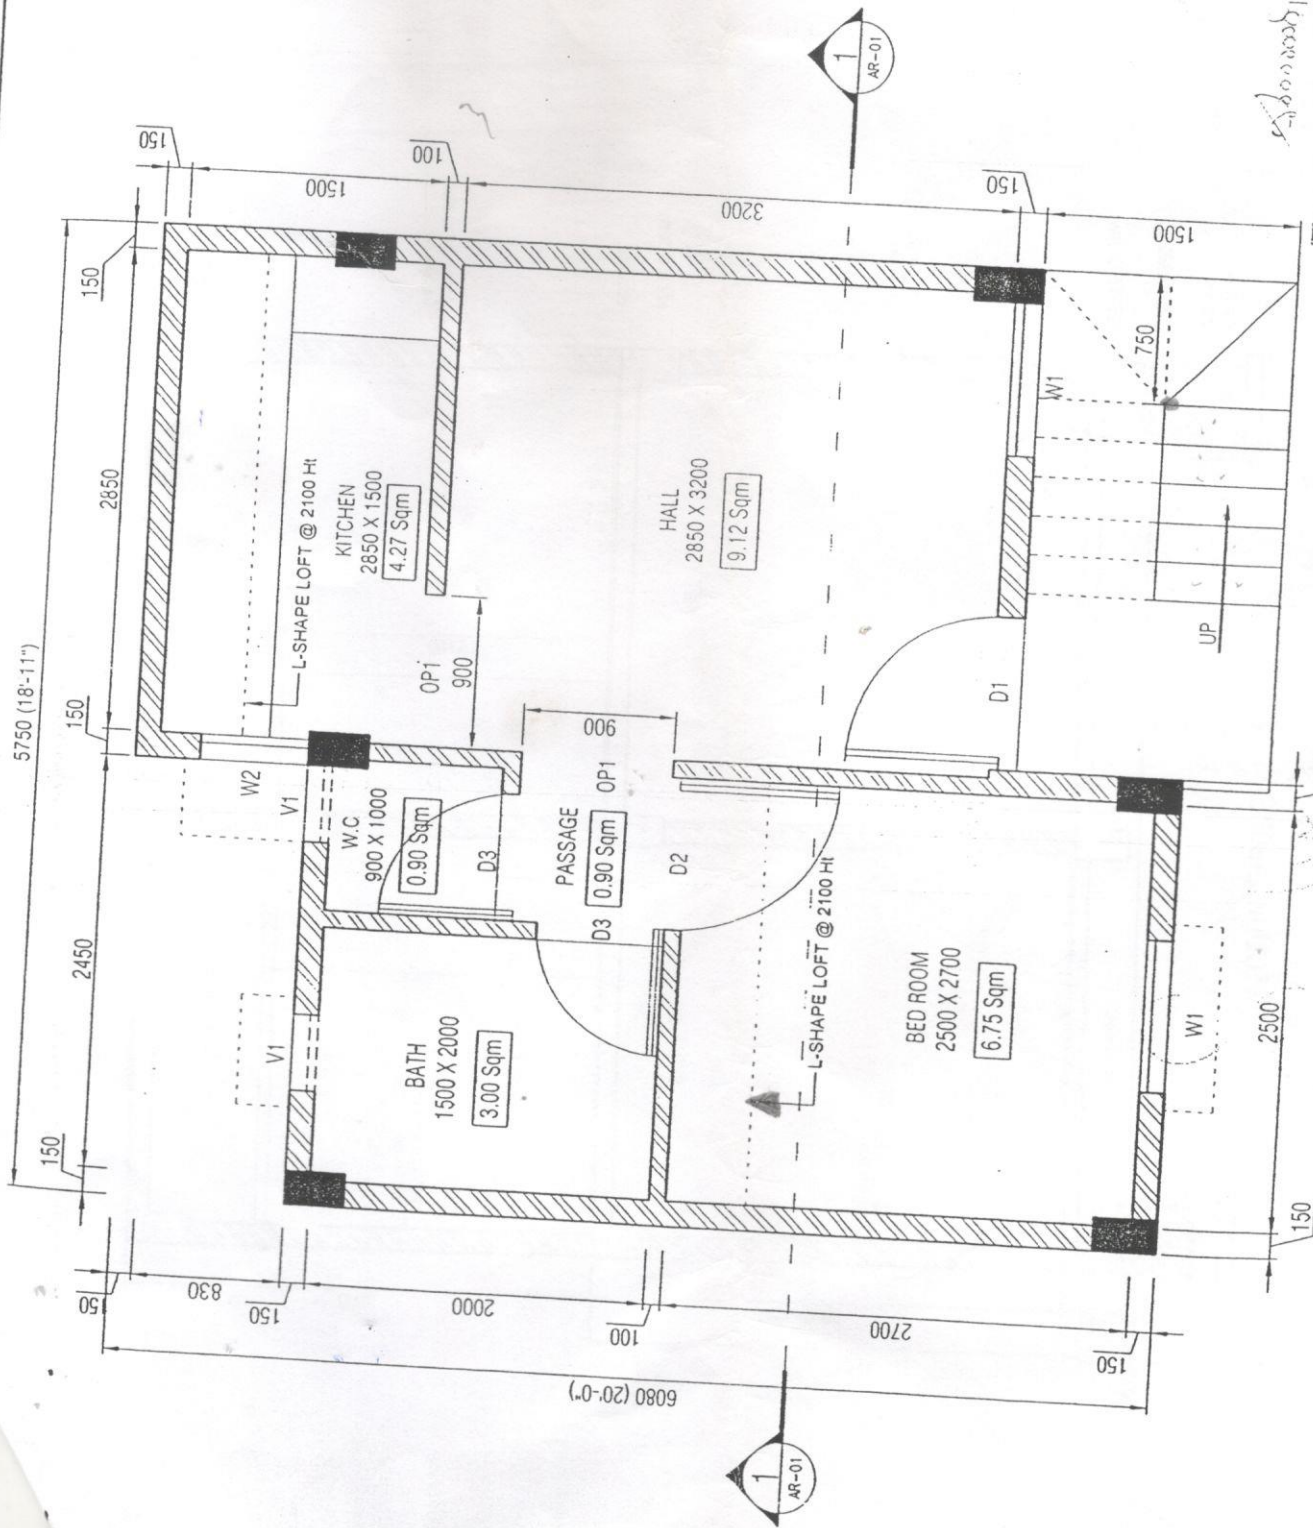

5750 (18'-11")

6080 (20'-0")

Executive Engineer
No. 2, Division,
K.S.D.D. Bangalore.

Assistant Executive Engineer
No. 4 Sub-Division,
K.S.D.D. Bangalore

- NOTES**
- DO NOT SCALE THE DRAWING FOLLOW THE DIMENSIONS ONLY
 - ALL DIMENSIONS ARE IN mm UNLESS NOTED OTHERWISE
 - CLADDING - ONE FLOOR STRUCTURE
 - FLOOR TO FLOOR HEIGHT = 2.8m

SCHEDULE OF OPENING

DOORS:

D1	0.90m X 2.10m (with threshold)
D2	0.90m X 2.10m
D3	0.75m X 2.10m
OP1	0.90m X 2.10m

WINDOWS:

W1	0.90m X 1.20m
W2	0.75m X 0.60m

VENTILATOR:

V1	0.45m X 0.45m
----	---------------

AREA STATEMENT

CARPET AREA : 25.00 Sqm (269.00 Sq Ft)
PLINTH AREA : 29.52 Sqm (317.75 Sq Ft)

ISSUED TO	NO	DATE	BY
ISSUE DETAILS			
CONSULTANTS			
DESCRIPTION	DATE	REV	

imprints
ARCHITECTURE & STRUCTURAL ENGINEERING
33, POSTAL COLONY, 8th CROSS,
5th MAIN, MALESWARAM,
BANGALORE - 560003
E-mail: imprints_2000@yahoo.co.in
TEL: 980-23464505

CLIENT:
KARNATAKA SLUM DEVELOPMENT
BOARD, BANGALORE.

DRAWING TITLE:

7th FLOOR PLAN

PROJECT TITLE:
CONSTRUCTION OF 507 (G.F.) DUS
INCLUDING INFRASTRUCTURE IN 3
SELECTED SLUMS (IN-STU) OF
YALAHANKA AREA UNDER PMAY-HFA IN
BANGALORE CITY.

DRAWN	CHANDRASEKHARA
CHECKED	CHANDRASEKHARA
APPROVED	MAHARAJU
DATE	06-01-2018
SCALE	N.T.S
DWG NO	AR-01
REV	NO