



16TH FLOOR PLAN, SECTION , AREA DIAGRAM & CALCULATIONS

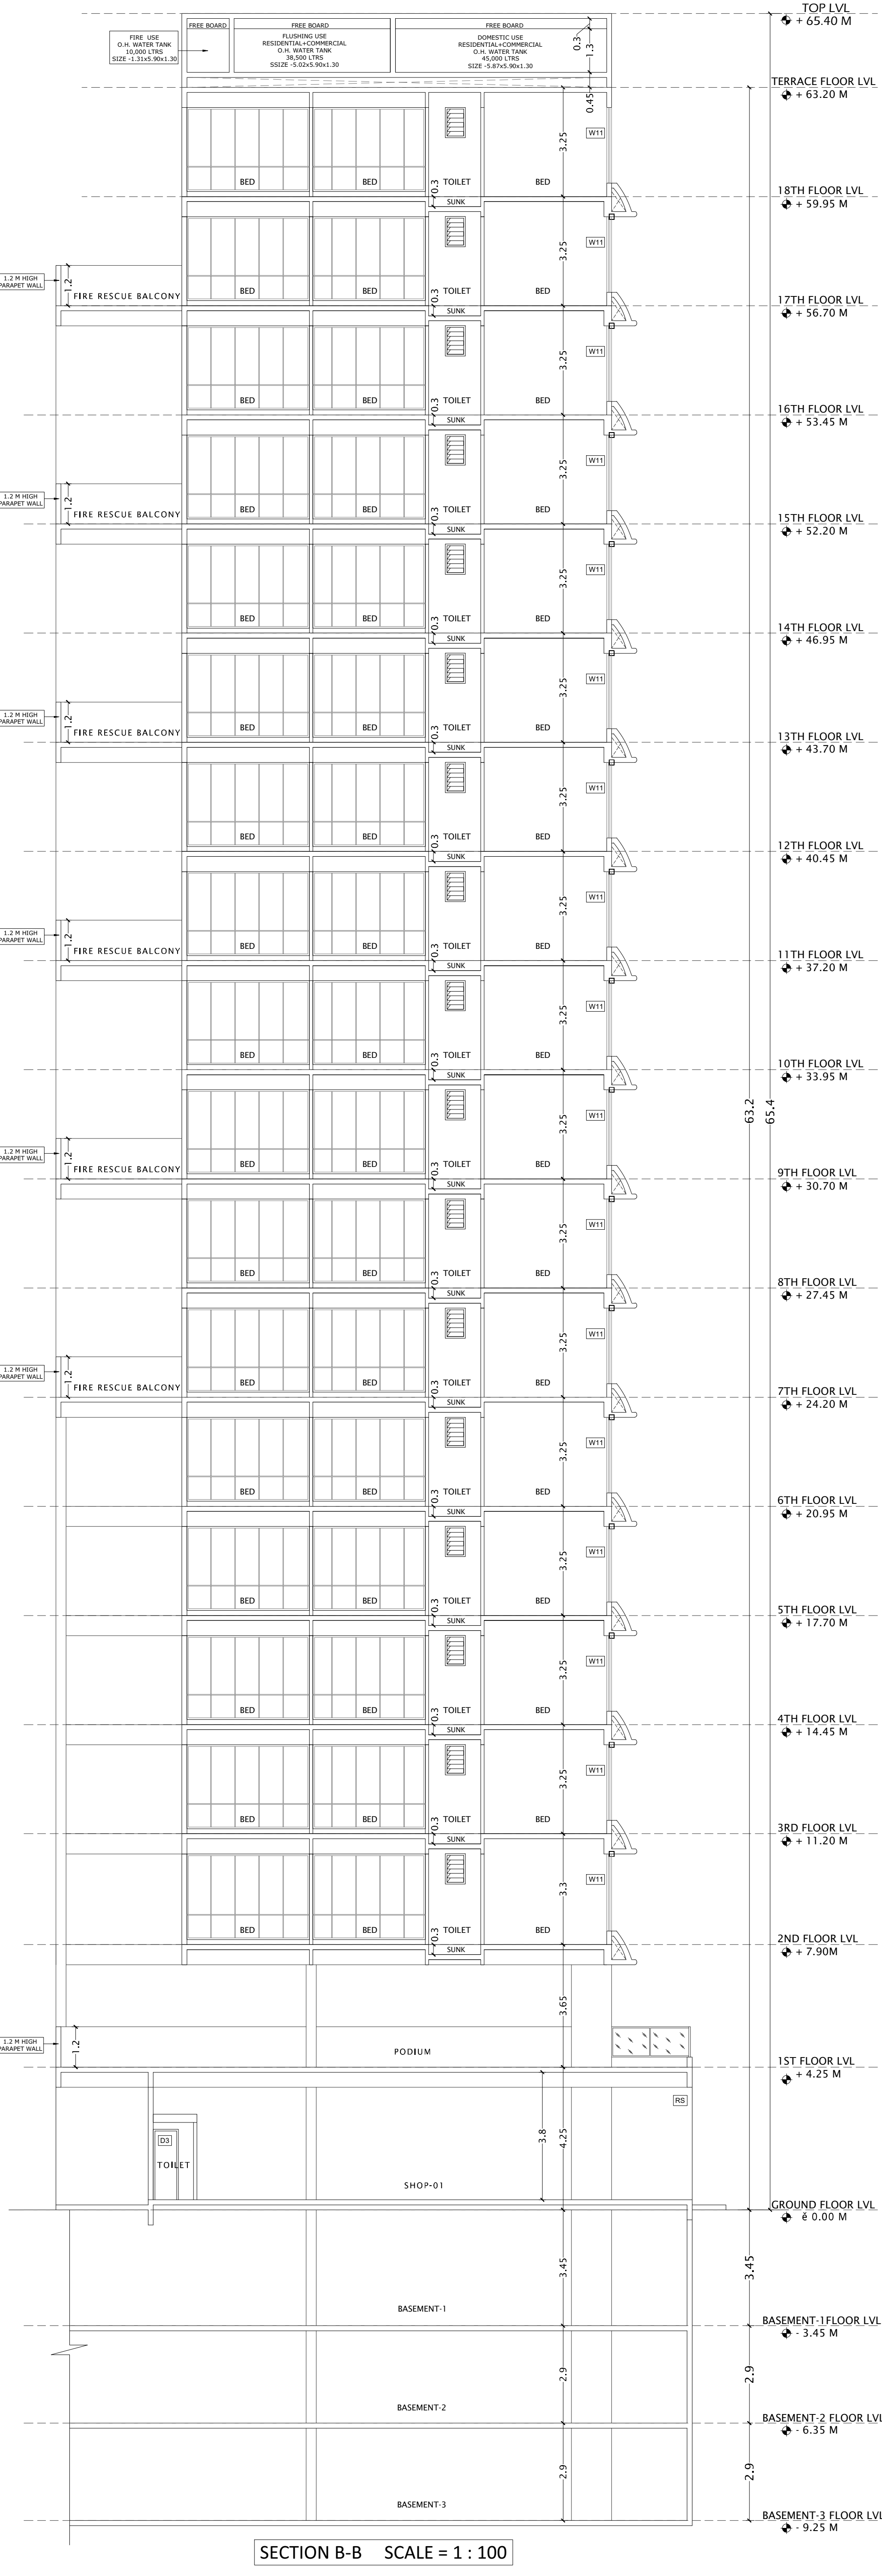

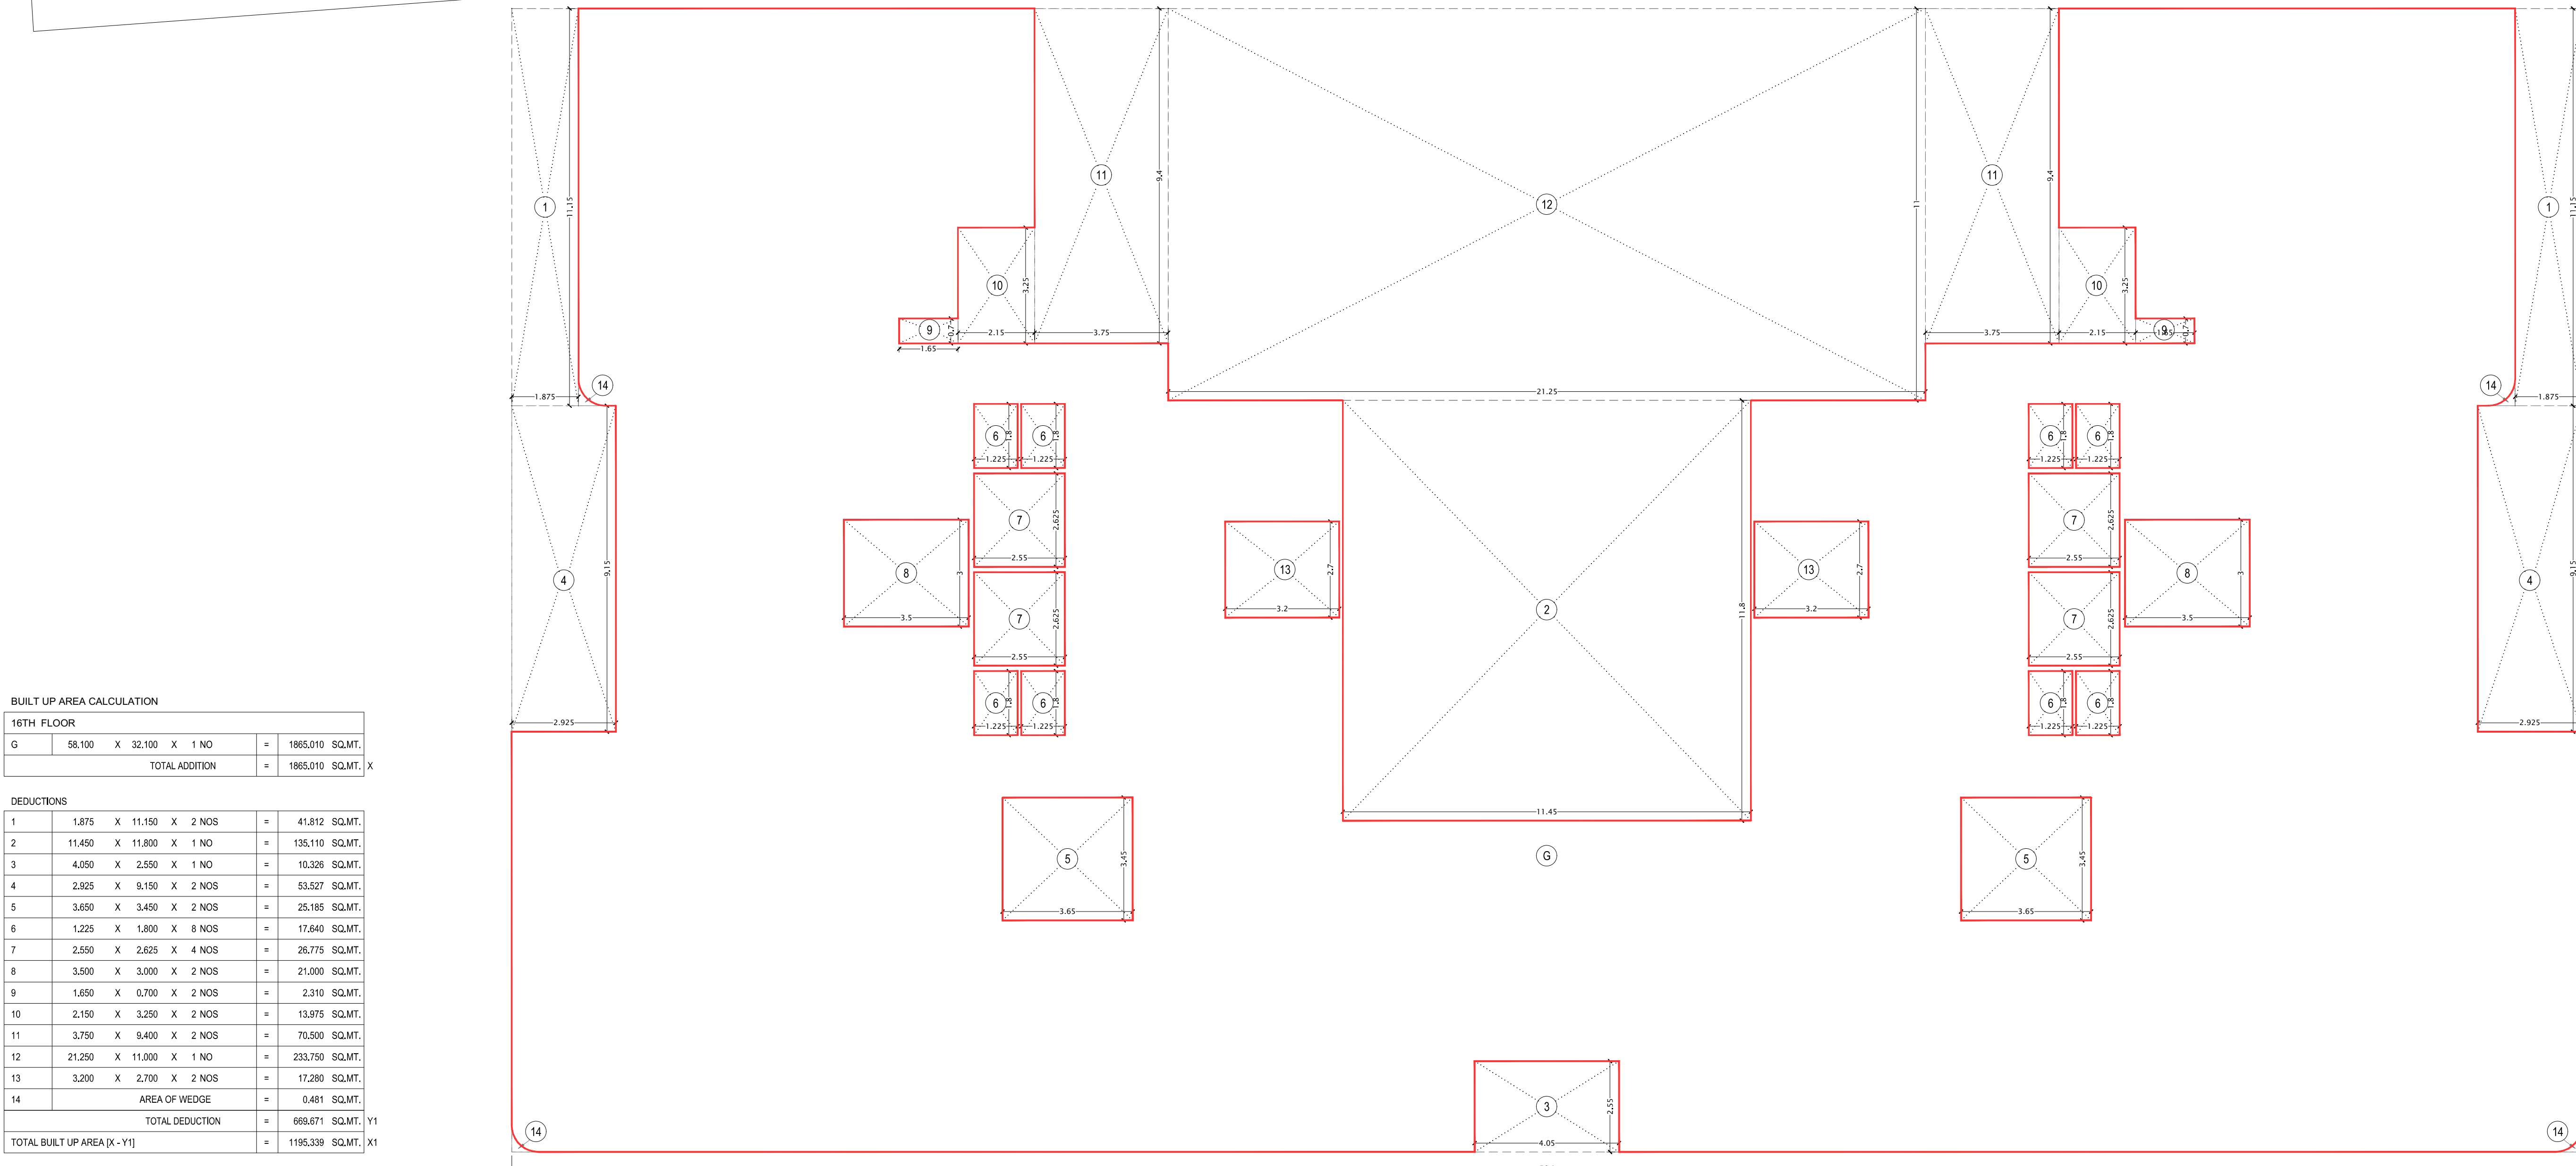

APPROVED SUBJECT TO THE CONDITIONS  
MENTIONED IN This Office Letter

No.  
CIDCO/BP-18665/TPQ(NM & K)/2023/13056  
Dtd. 22 Oct 2024


Signature  
valid

17TH & 18TH FLOOR PLAN, AREA DIAGRAM & CALCULATIONS

PROJECT  
DEVELOPMENT PERMISSION FOR PROPOSED  
RESIDENTIAL+COMMERCIAL BUILDING ON PLOT NO- 90, SECTOR-11,  
KHARGHAR, NAVI MUMBAI.  
OWNERS/

M/S. ESCASO VENTURES  
ARCHITECTS

APA | ATUL PATEL  
STUDIO # 1201, ONE PLATINUM, PLOT NO - 08, SECTOR 15,  
CBD BELAPUR, NAVI MUMBAI- 400 514.  
E: info@apaindia.com

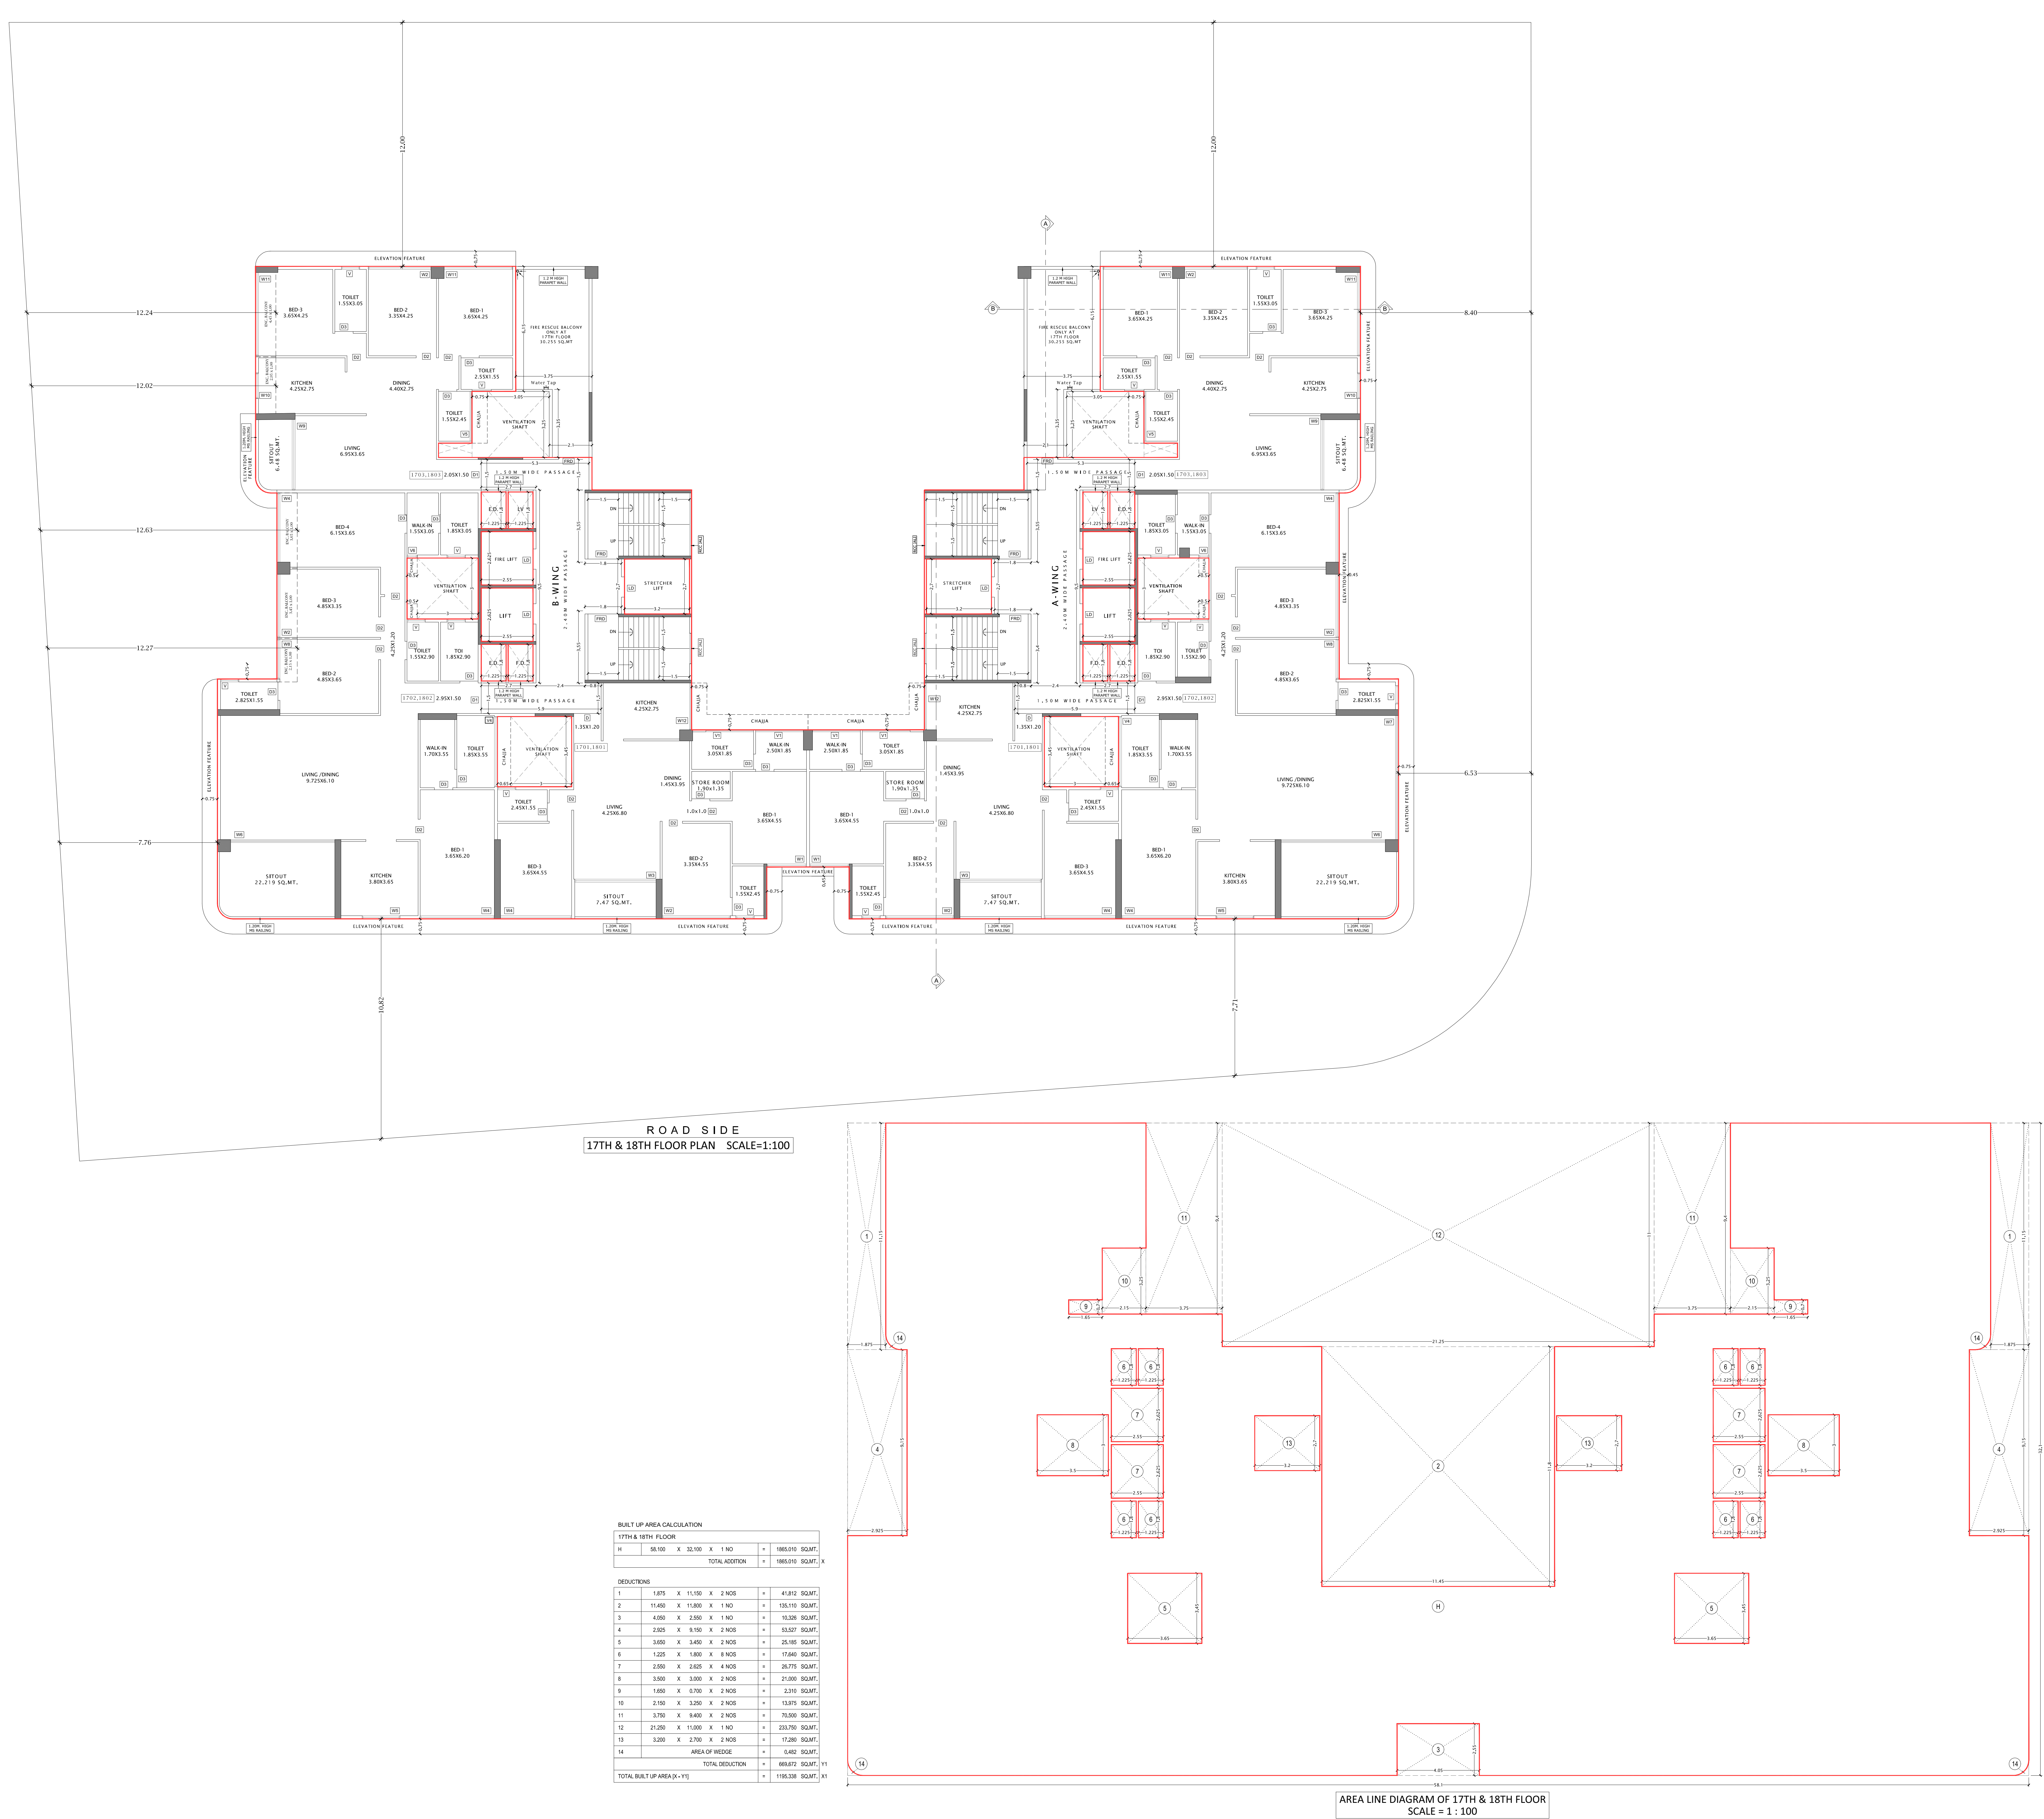



APPROVED SUBJECT TO THE CONDITIONS  
MENTIONED IN This Office Letter

No. CIDCO/BP-18665/TPQ(NM & KJ)/2023/13056  
Dtd. 22 Oct 2024



SECTION, ELEVATION


PROJECT  
DEVELOPMENT PERMISSION FOR PROPOSED  
RESIDENTIAL+COMMERCIAL BUILDING ON PLOT NO- 90, SECTOR-11,  
KHARGHAR, NAVI MUMBAI.  
OWNERS/

M/S. ESCASO VENTURES  
ARCHITECTS

Signature of Architect  
CA/2003/32480

**APA** | ATUL PATEL  
ARCHITECTS  
STUDIO # 1201, ONE PLATINUM, PLOT NO - 08, SECTOR 15,  
CBD BELAPUR, NAVI MUMBAI- 400 114.  
E: info@apaaarchitects.com MGR: +91 7280035565 / +91 22 47826000

| DATE       | DRG. NO. | SCALE | DRAWN BY | CHECKED BY |       |
|------------|----------|-------|----------|------------|-------|
| 26/09/2024 | MD-10    | 1:100 | PM       | MM         | 11/11 |

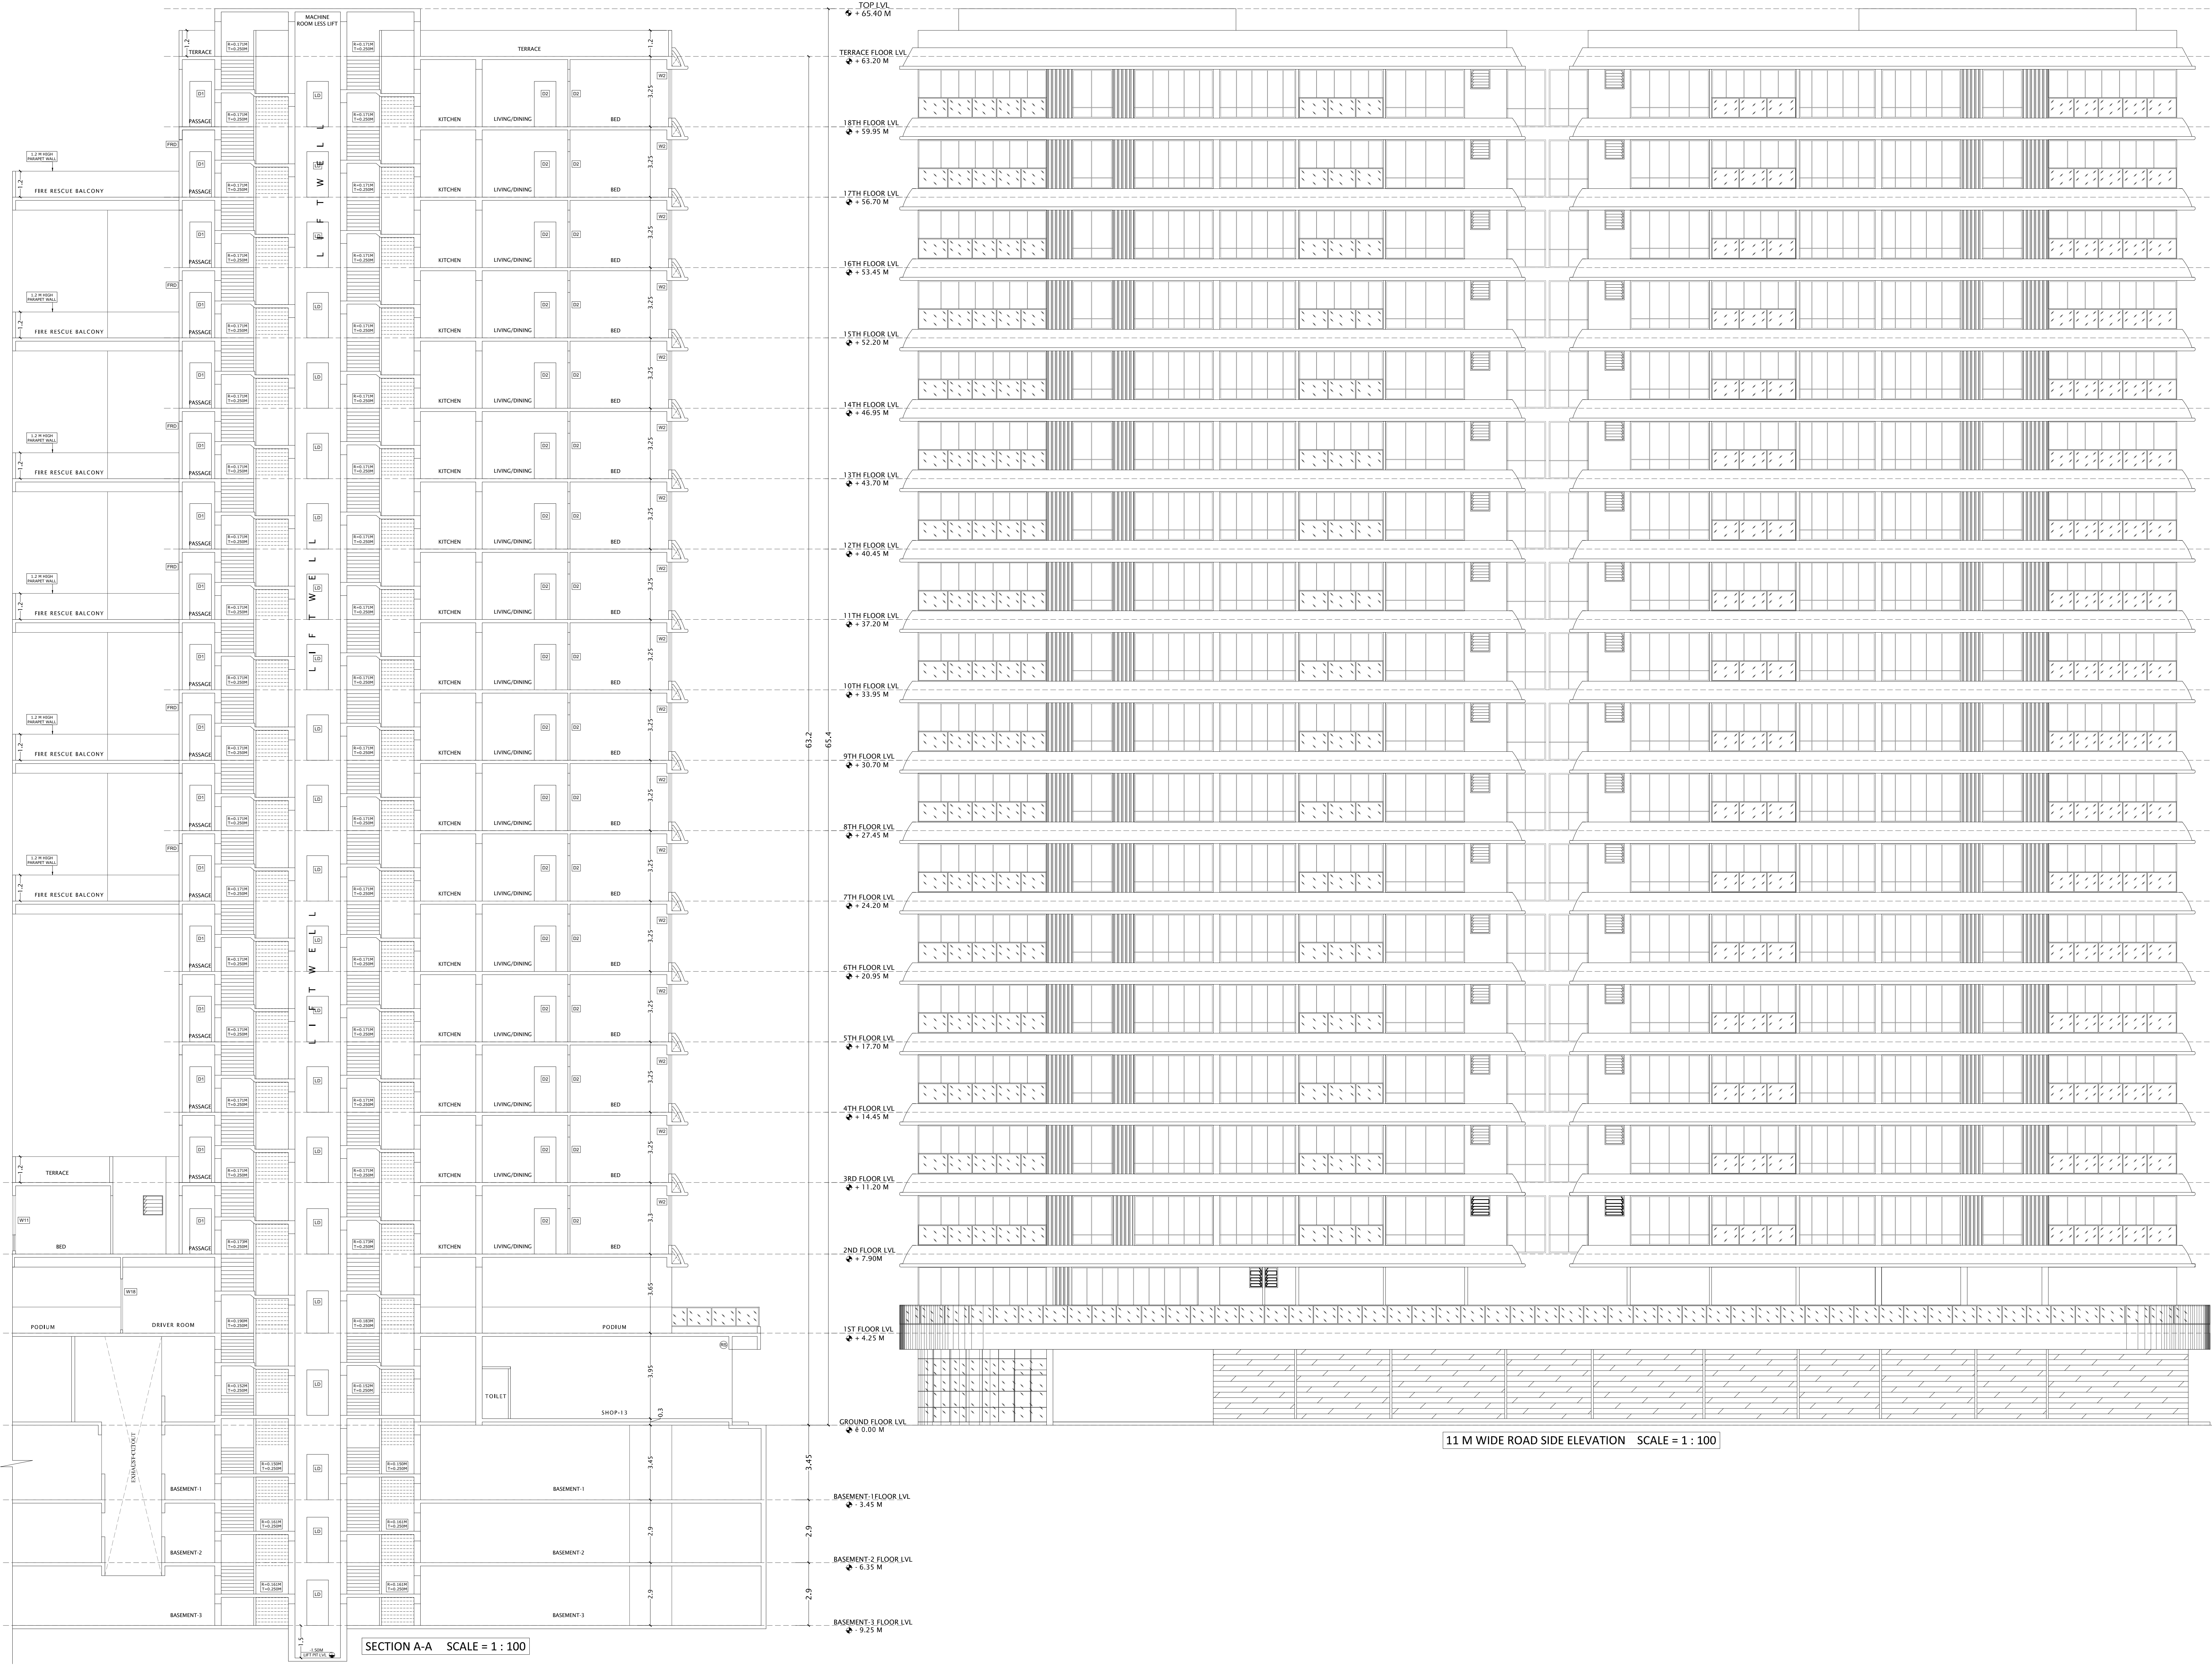

SECTION A-A SCALE = 1 : 100

11 M WIDE ROAD SIDE ELEVATION SCALE = 1 : 100