


TYP. F.L.R. AREA, LINE DIA.
BUDG No. 1
SCALE: 1:100

BUILT UP AREA CALCULATION


STAIR CASE (AREA)	AREA
1. 1.80 X 3.15 X 2.10 =	12.00 SQ.MT
2. 2.10 X 3.15 X 2.10 =	14.18 SQ.MT
TOTAL STAIR CASE =	26.18 SQ.MT

BUILT UP AREA CALCULATION


STAIR CASE (AREA)	AREA
1. 1.80 X 3.15 X 2.10 =	12.00 SQ.MT
2. 2.10 X 3.15 X 2.10 =	14.18 SQ.MT
TOTAL STAIR CASE =	26.18 SQ.MT

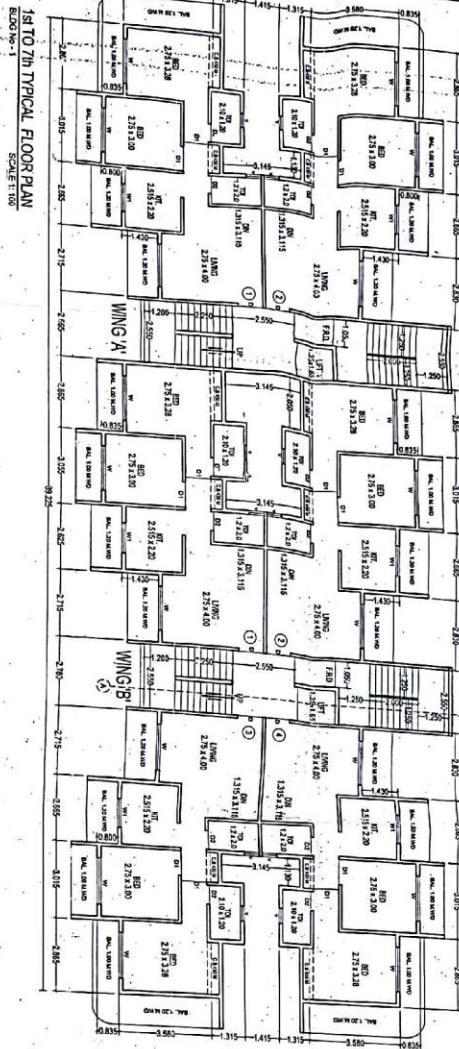


1ST TO 7TH TYPICAL FLOOR PLAN
BUDG No. 1
SCALE: 1:100

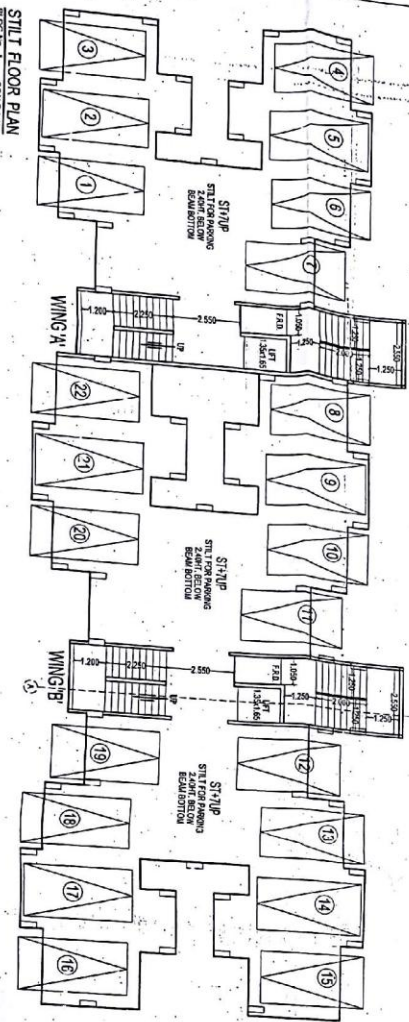

STILL FLOOR PLAN
BUDG No. 1
SCALE: 1:100

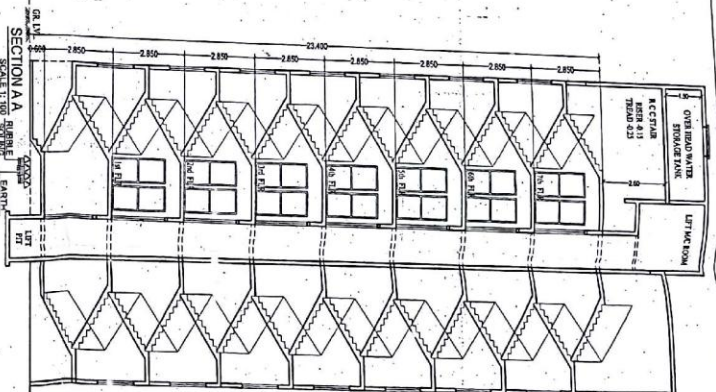

SECTION A-A
SCALE: 1:100
BUDG No. 1

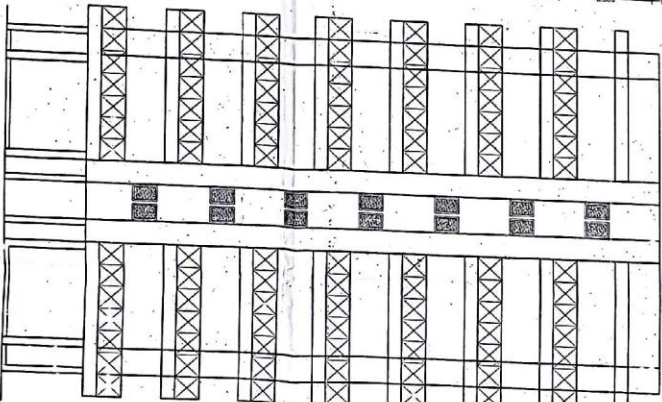

SIDE ELEVATION
BUDG No. 1
SCALE: 1:100

STAMP OF APPROVAL OF PLAN
SHEET No. 1 OF 5
BUDG No. 1, WING A & B
FLOOR PLAN, SECTION, ELEVATION,
AND DIMENSION AREA STATEMENT,
BALCONY AREA STATEMENT.



APPROVED FOR CONSTRUCTION
DATE: 10/10/2023
BY: [Signature]
FOR: [Signature]

BUILT UP AREA STATEMENT

FLOOR	AREA	NET B.U.P AREA
GR. FL.	41.50 SQ.M	
1st FL.	35.58 SQ.M	
2nd FL.	35.58 SQ.M	
3rd FL.	35.58 SQ.M	
4th FL.	35.58 SQ.M	
5th FL.	35.58 SQ.M	
6th FL.	35.58 SQ.M	
7th FL.	35.58 SQ.M	
TOTAL	282.71 SQ.M	

BALCONY AREA STATEMENT

FLOOR	AREA	EXCESS AREA
1st FL.	35.58 SQ.M	4.10 SQ.M
2nd FL.	35.58 SQ.M	4.10 SQ.M
3rd FL.	35.58 SQ.M	4.10 SQ.M
4th FL.	35.58 SQ.M	4.10 SQ.M
5th FL.	35.58 SQ.M	4.10 SQ.M
6th FL.	35.58 SQ.M	4.10 SQ.M
7th FL.	35.58 SQ.M	4.10 SQ.M
TOTAL	282.71 SQ.M	28.40 SQ.M

SCHEDULE OF DOORS & WINDOWS

TYPE	SIZE	DESCRIPTION
1	1.80 X 2.10	T. W. WINDOW DOOR
2	0.90 X 2.10	T. W. WINDOW DOOR
3	0.90 X 2.10	T. W. WINDOW DOOR
REVISIONS
REVISED PLAN
PROP. AMALGAMATION & PROP. BUDG ON LAND BEARING
PLOT-A, HAVING S. NO 57/1 (P) & LAND BEARING S. NO 58/2
64/3 (D), AT VILLAGE PALE, TAL. AMBARNATH, DIST. THANE
FOR SHRI. CHANDULAL K. K. YANUSHW.

NAME & SIGNATURE OF OWNER
[Signature]

NAME & SIGNATURE OF ENGINEER
[Signature]
S. M. ARTHUR ENGINEERS,
OFFICE: 101, CHANDANWADI, CIVIL,
AMBARNATH (E).
LICENSED No. A-NC-122