
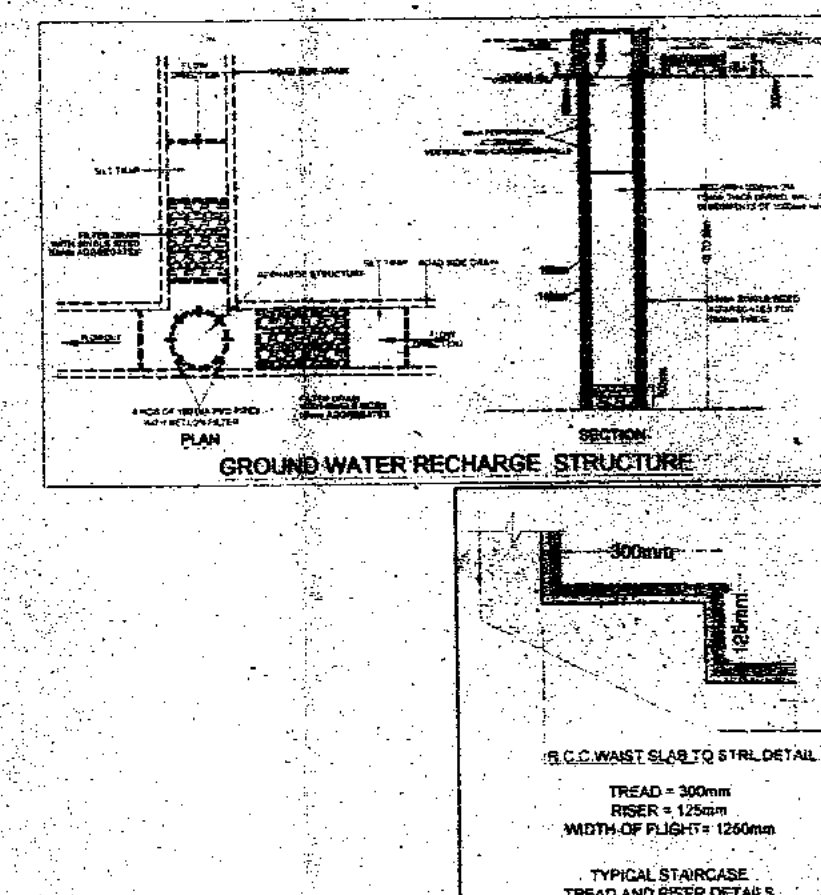
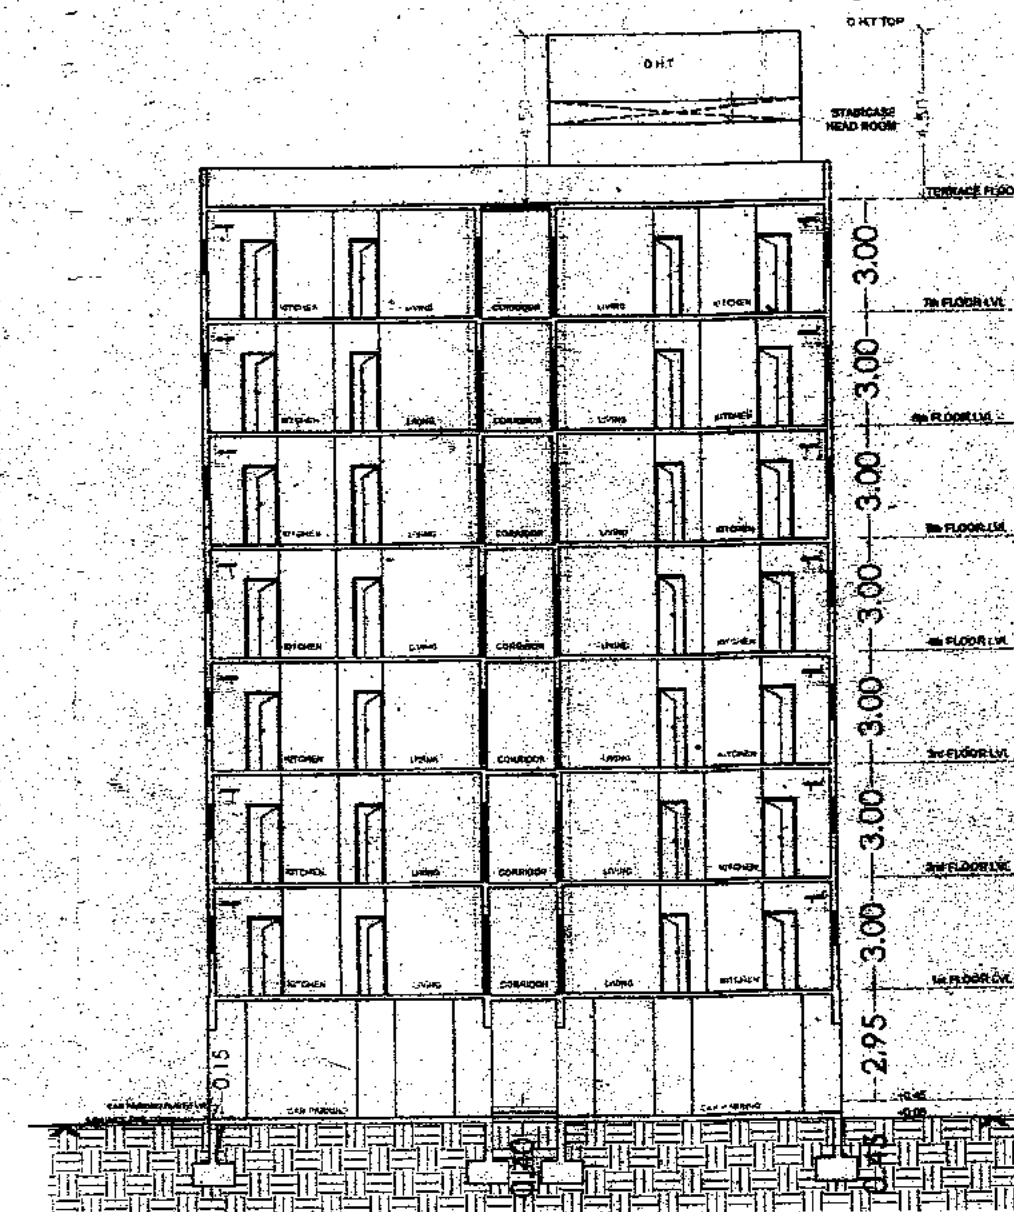
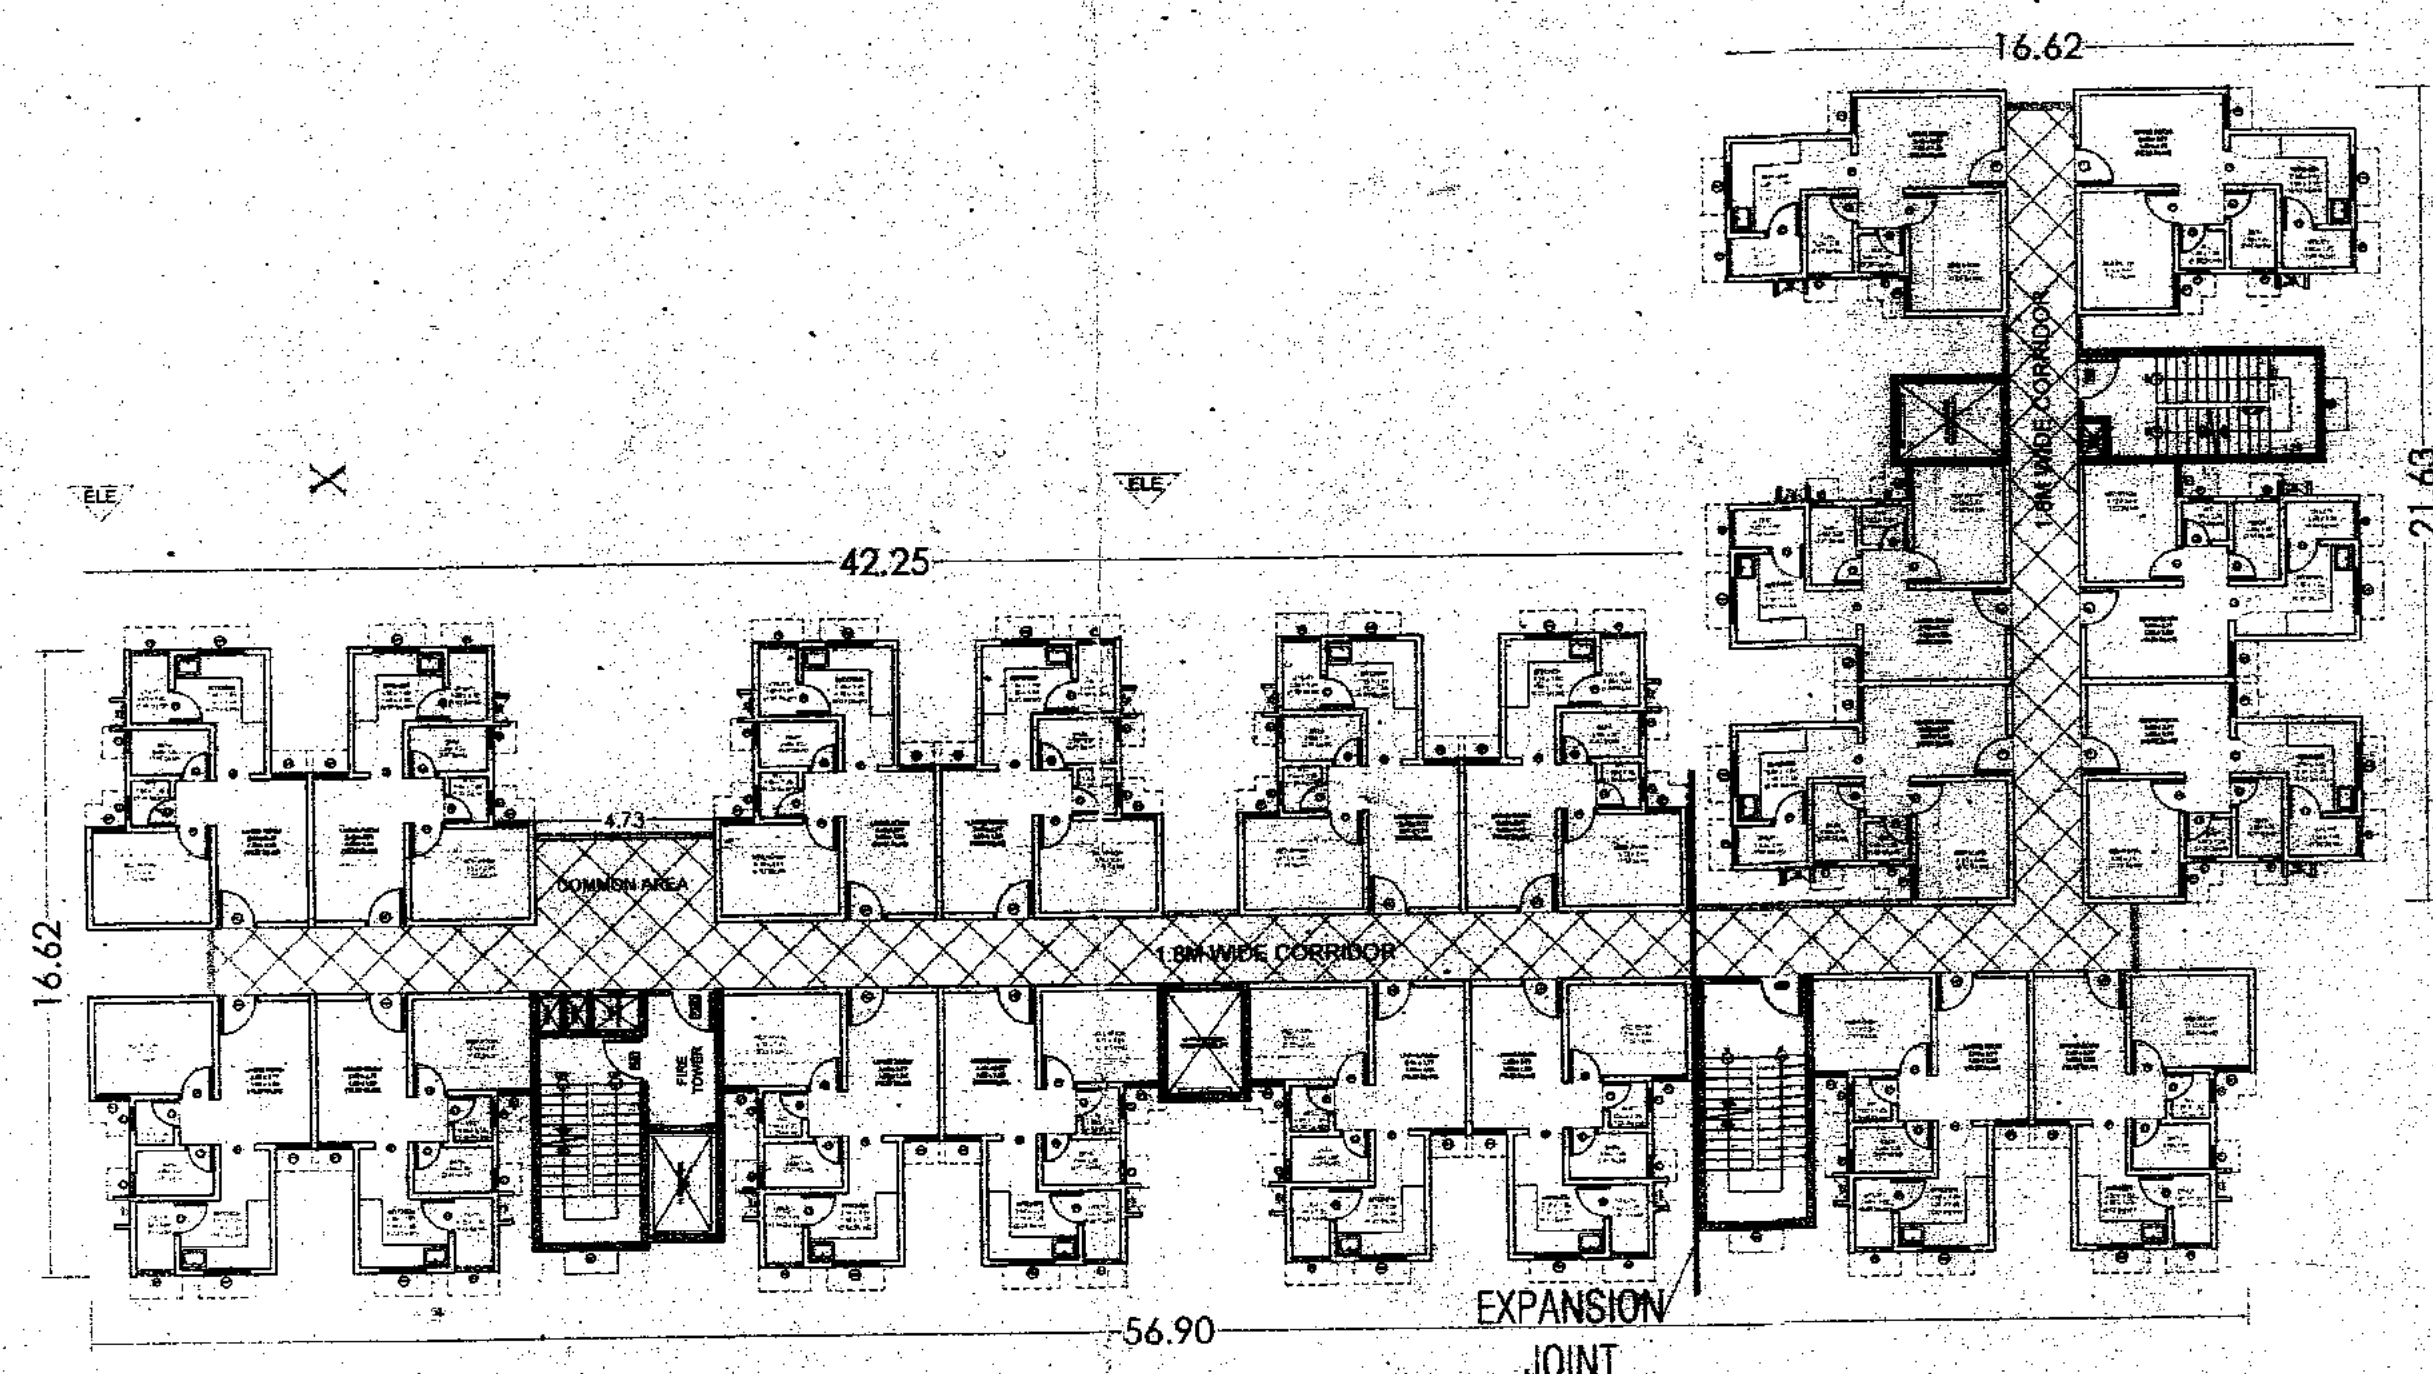
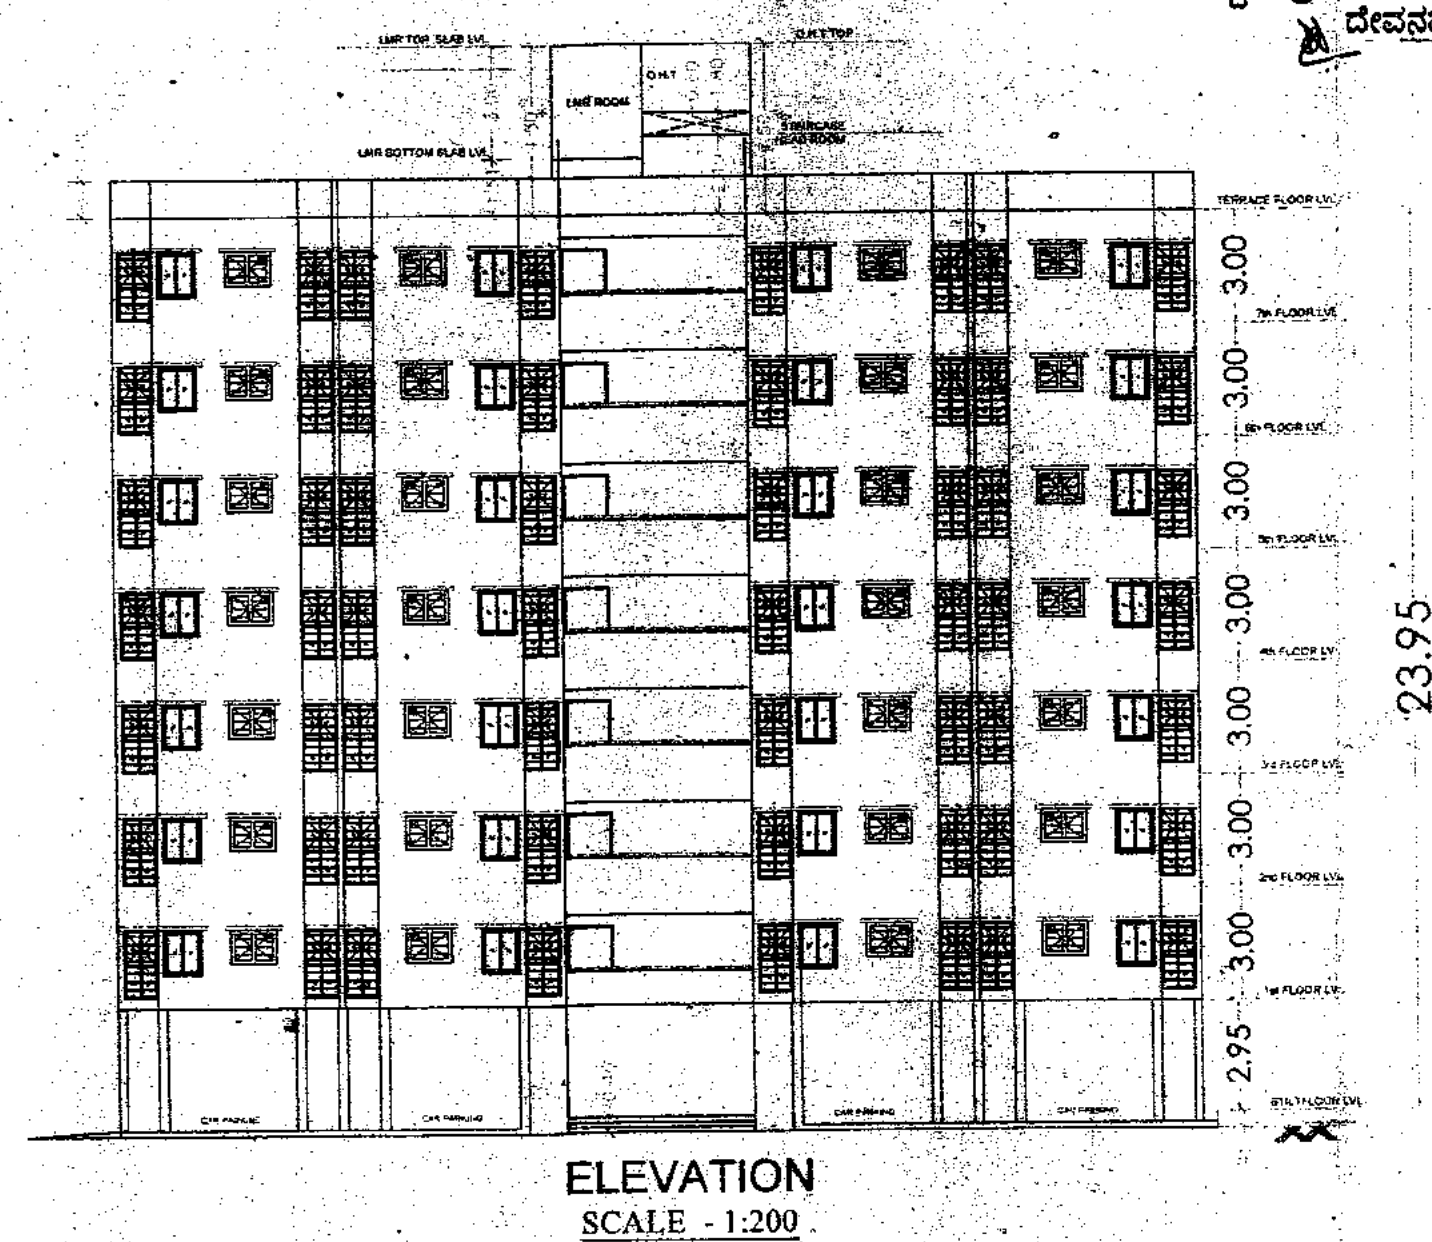


SITE AREA - 3088.42 m ²			
S.No.	DETAILS	AS PER ZR	AS PER DRAWING
01	FRONT	8.00	8.00
02	REAR	8.00	8.00
03	LEFT	8.00	8.00
04	RIGHT	8.00	8.00
05	GROUND COVERAGE	-	23.55%
06	FAR	2.00	1.48
07	BUILDING HEIGHT		
	AS PER Z R	21 TO 24m	23.95m
	AAI		24.45m
08	NO OF UNITS		16
09	NO OF PARKING FOR EVERY 60 UNITS	24 VGS	30 NOs
1	TWO WHEELER PARKING 207 CAR PARKING 20% 1/2 8028 NO= 87.50 SQM	87.50 SQM	95.28 SQM

NOTE: AS PER GOVERNMENT ORDER NO UDC 10 TTP-2016
RELAXATION CONSIDERED FOR CAR PARKING, TWO WHEELER
PARKING, CORRIDOR.

[illegible]

ಪಡೆಯುತ್ತಿದ್ದು,
 2.2.21
 ಸದಸ್ಯ ಕಾರ್ಯದರ್ಶಿ,
 ಬೆಂಗಳೂರು ಅಂತಾರಾಷ್ಟ್ರೀಯ ವಿಮಾನ
 ನಿಲ್ದಾಣ ಪ್ರದೇಶ ಯೋಜನಾ ಪ್ರಾಧಿಕಾರ,
 ದೇವನಹಳ್ಳಿ

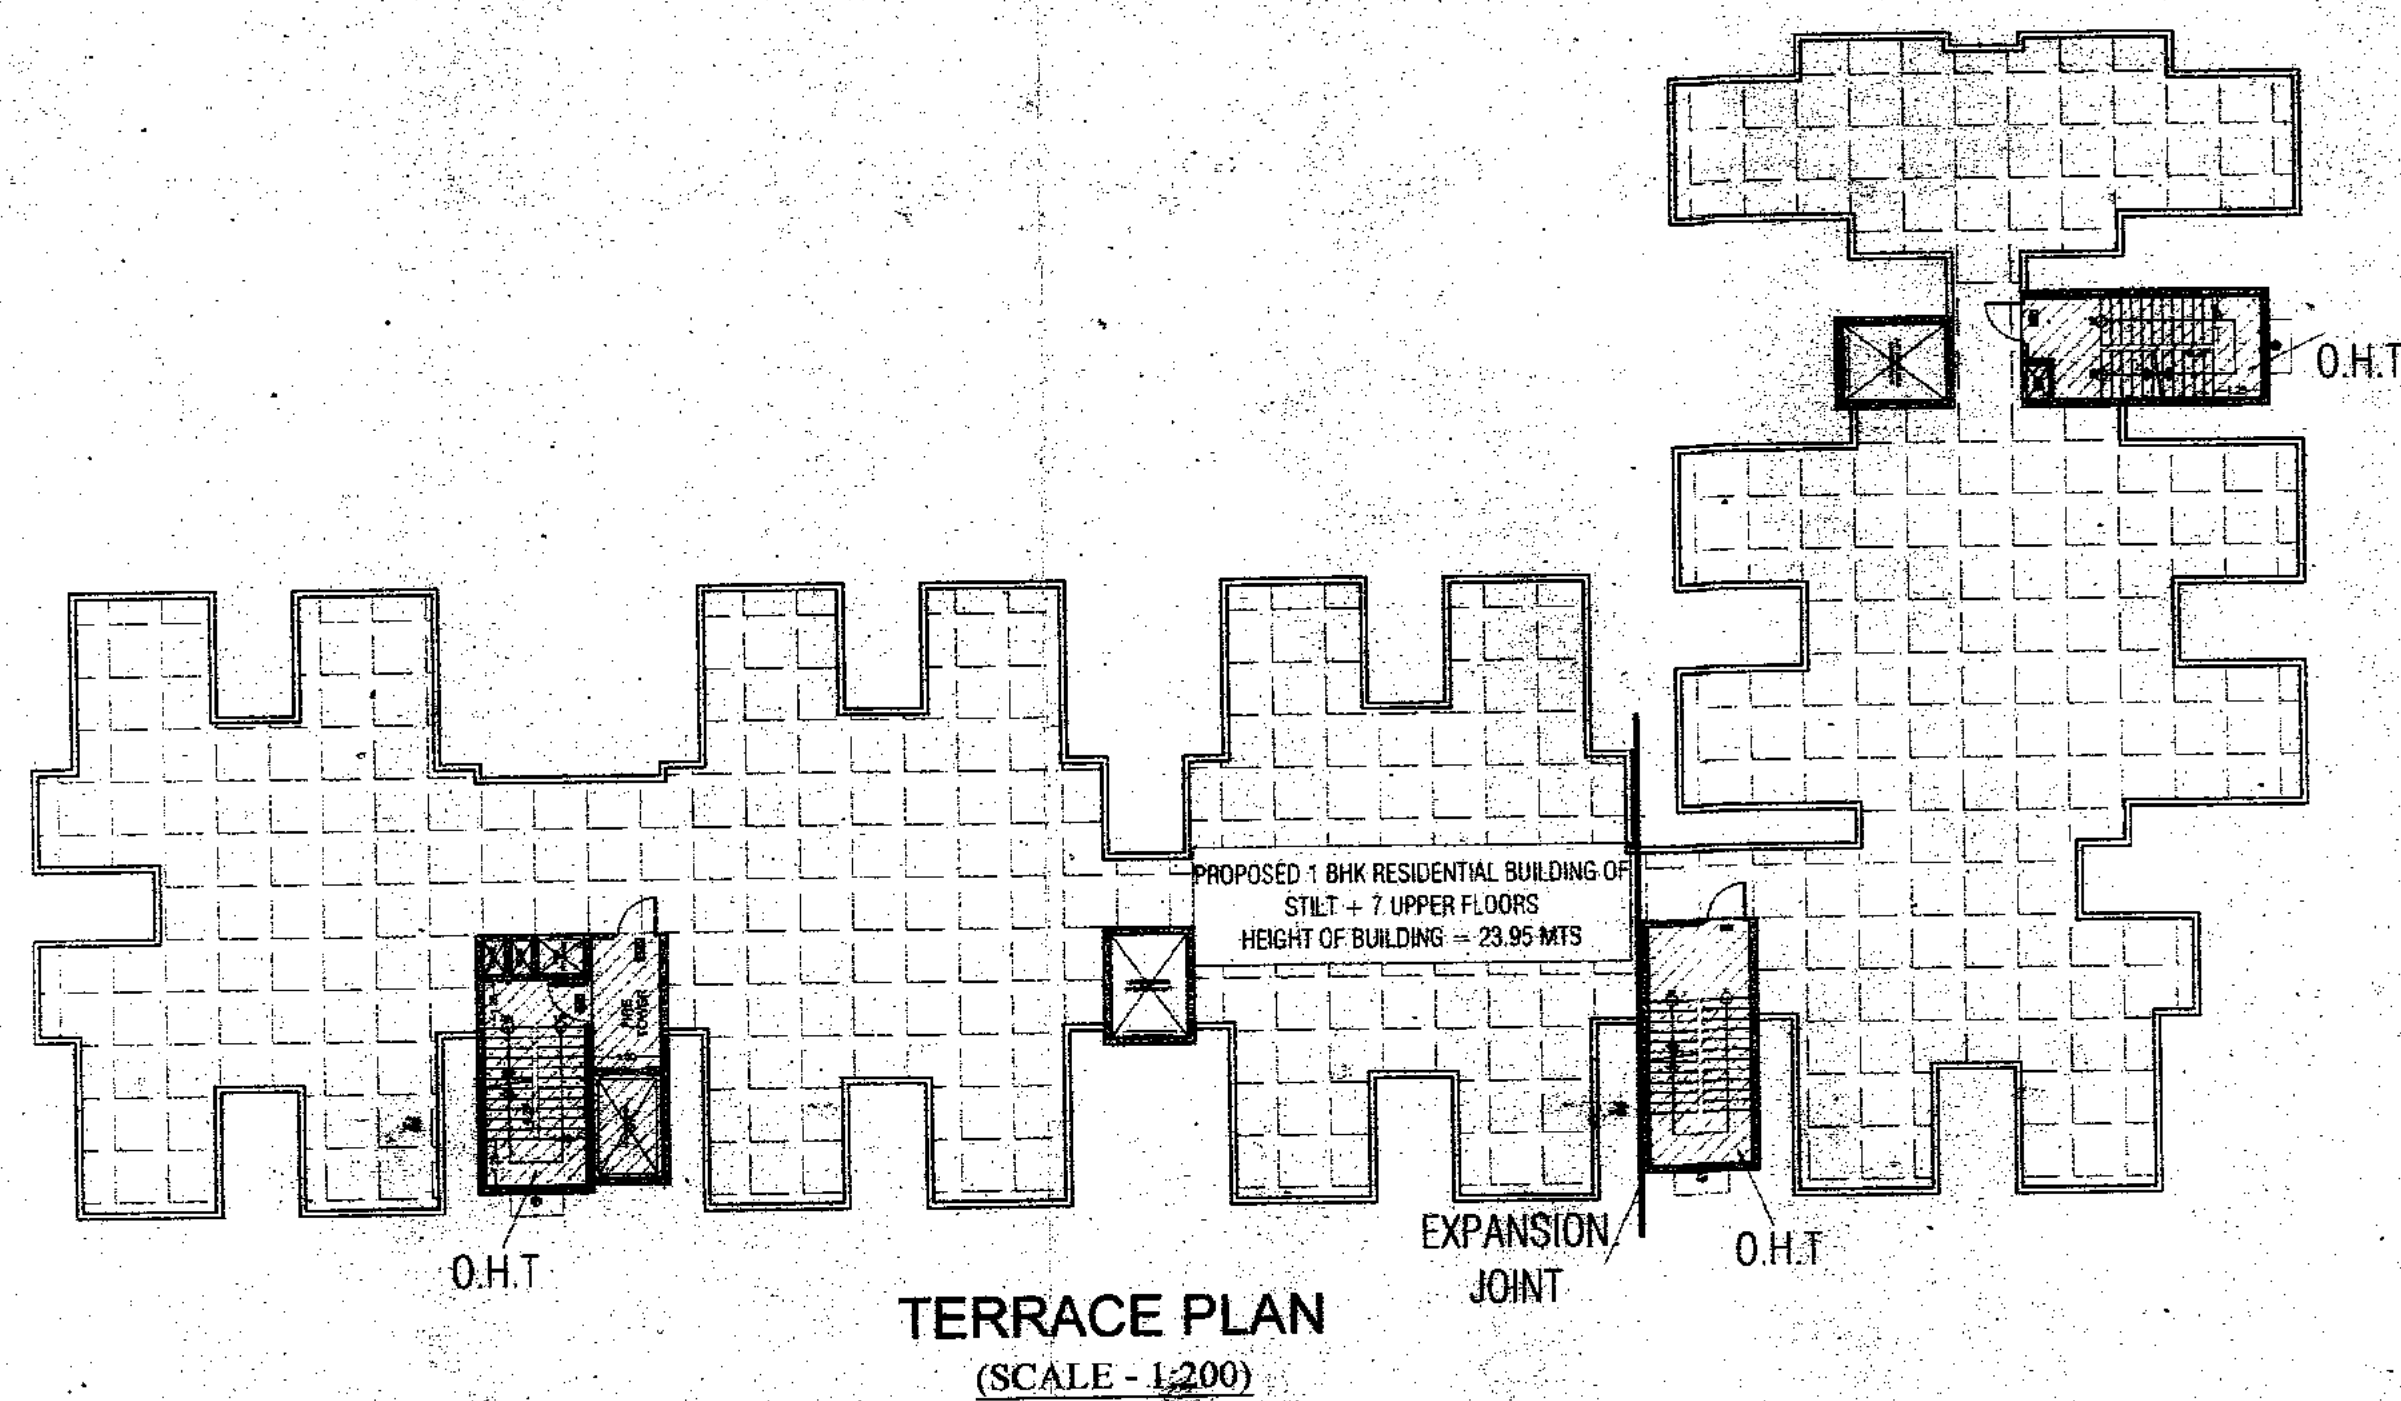

PROJECT TITLE :
PROPOSED 1 & 2BHK UNITS UNDER "1 LAKH/MULTI STOREY
BENGALURU HOUSING PROGRAMME" BY
"RAJY LENDOR HOUSING CORPORATION LIMITED"
@ SURVEY NO. 14,
NAVARATNA AGRAHARA VILLAGE, JALA HOBLI,
YELAHANKA TALUK,
BANGALORE URBAN

CLIENT


RGHCL


RAJIV GANDHI HOUSING CORPORATION LIMITED
9th Floor, E & F Block, Convery Bhavan, K G Road,
BENGALURU - 560 009.

CONTRACTOR:

 Projects Ltd

KMV PROJECTS LIMITED.
Flat No. 302, 3rd Floor, No.7, East Park Road,
Kumara Park East, BENGALURU - 560 001

ARCHITECTS:






AMBIANT
ASSOCIATES
ARCHITECTS & INTERIORDESIGNERS

24RD, VAYILAKSHI, 3rd FLOOR, 17th MAIN, 24th CROSS,
BANASHANKARI 2nd STAGE, BANGALORE - 70, KARNATAKA

DRAWING TITLE

TYPICAL FLOOR PLAN,
TERRACE FLOOR PLAN &
SECTION, ELEVATION

   ARCHITECT		CONTRACTOR				RAJIV GANDHI HOUSING CORPORATION LIMITED		SECTION ELEVATION	
									
NO. 10 Date: 10/10/2011 RAJIV GANDHI HOUSING CORPORATION LIMITED Rajiv Gandhi Housing Corporation Limited		NO. 10 Date: 10/10/2011 KVM PROJECTS LTD		JEAE:		AEE:		EXECUTIVE ENGINEER:	
						SUPERINTENDENT ENGINEER:		CHIEF ENGINEER:	
								T.E. NAME: CHANDRA MOHAN RAO SCALE: 1:200 SHEET: 1 OF 1 DATE: 10/10/2011 REVIEW: 10/10/2011 SHEET: 1 OF 1	