



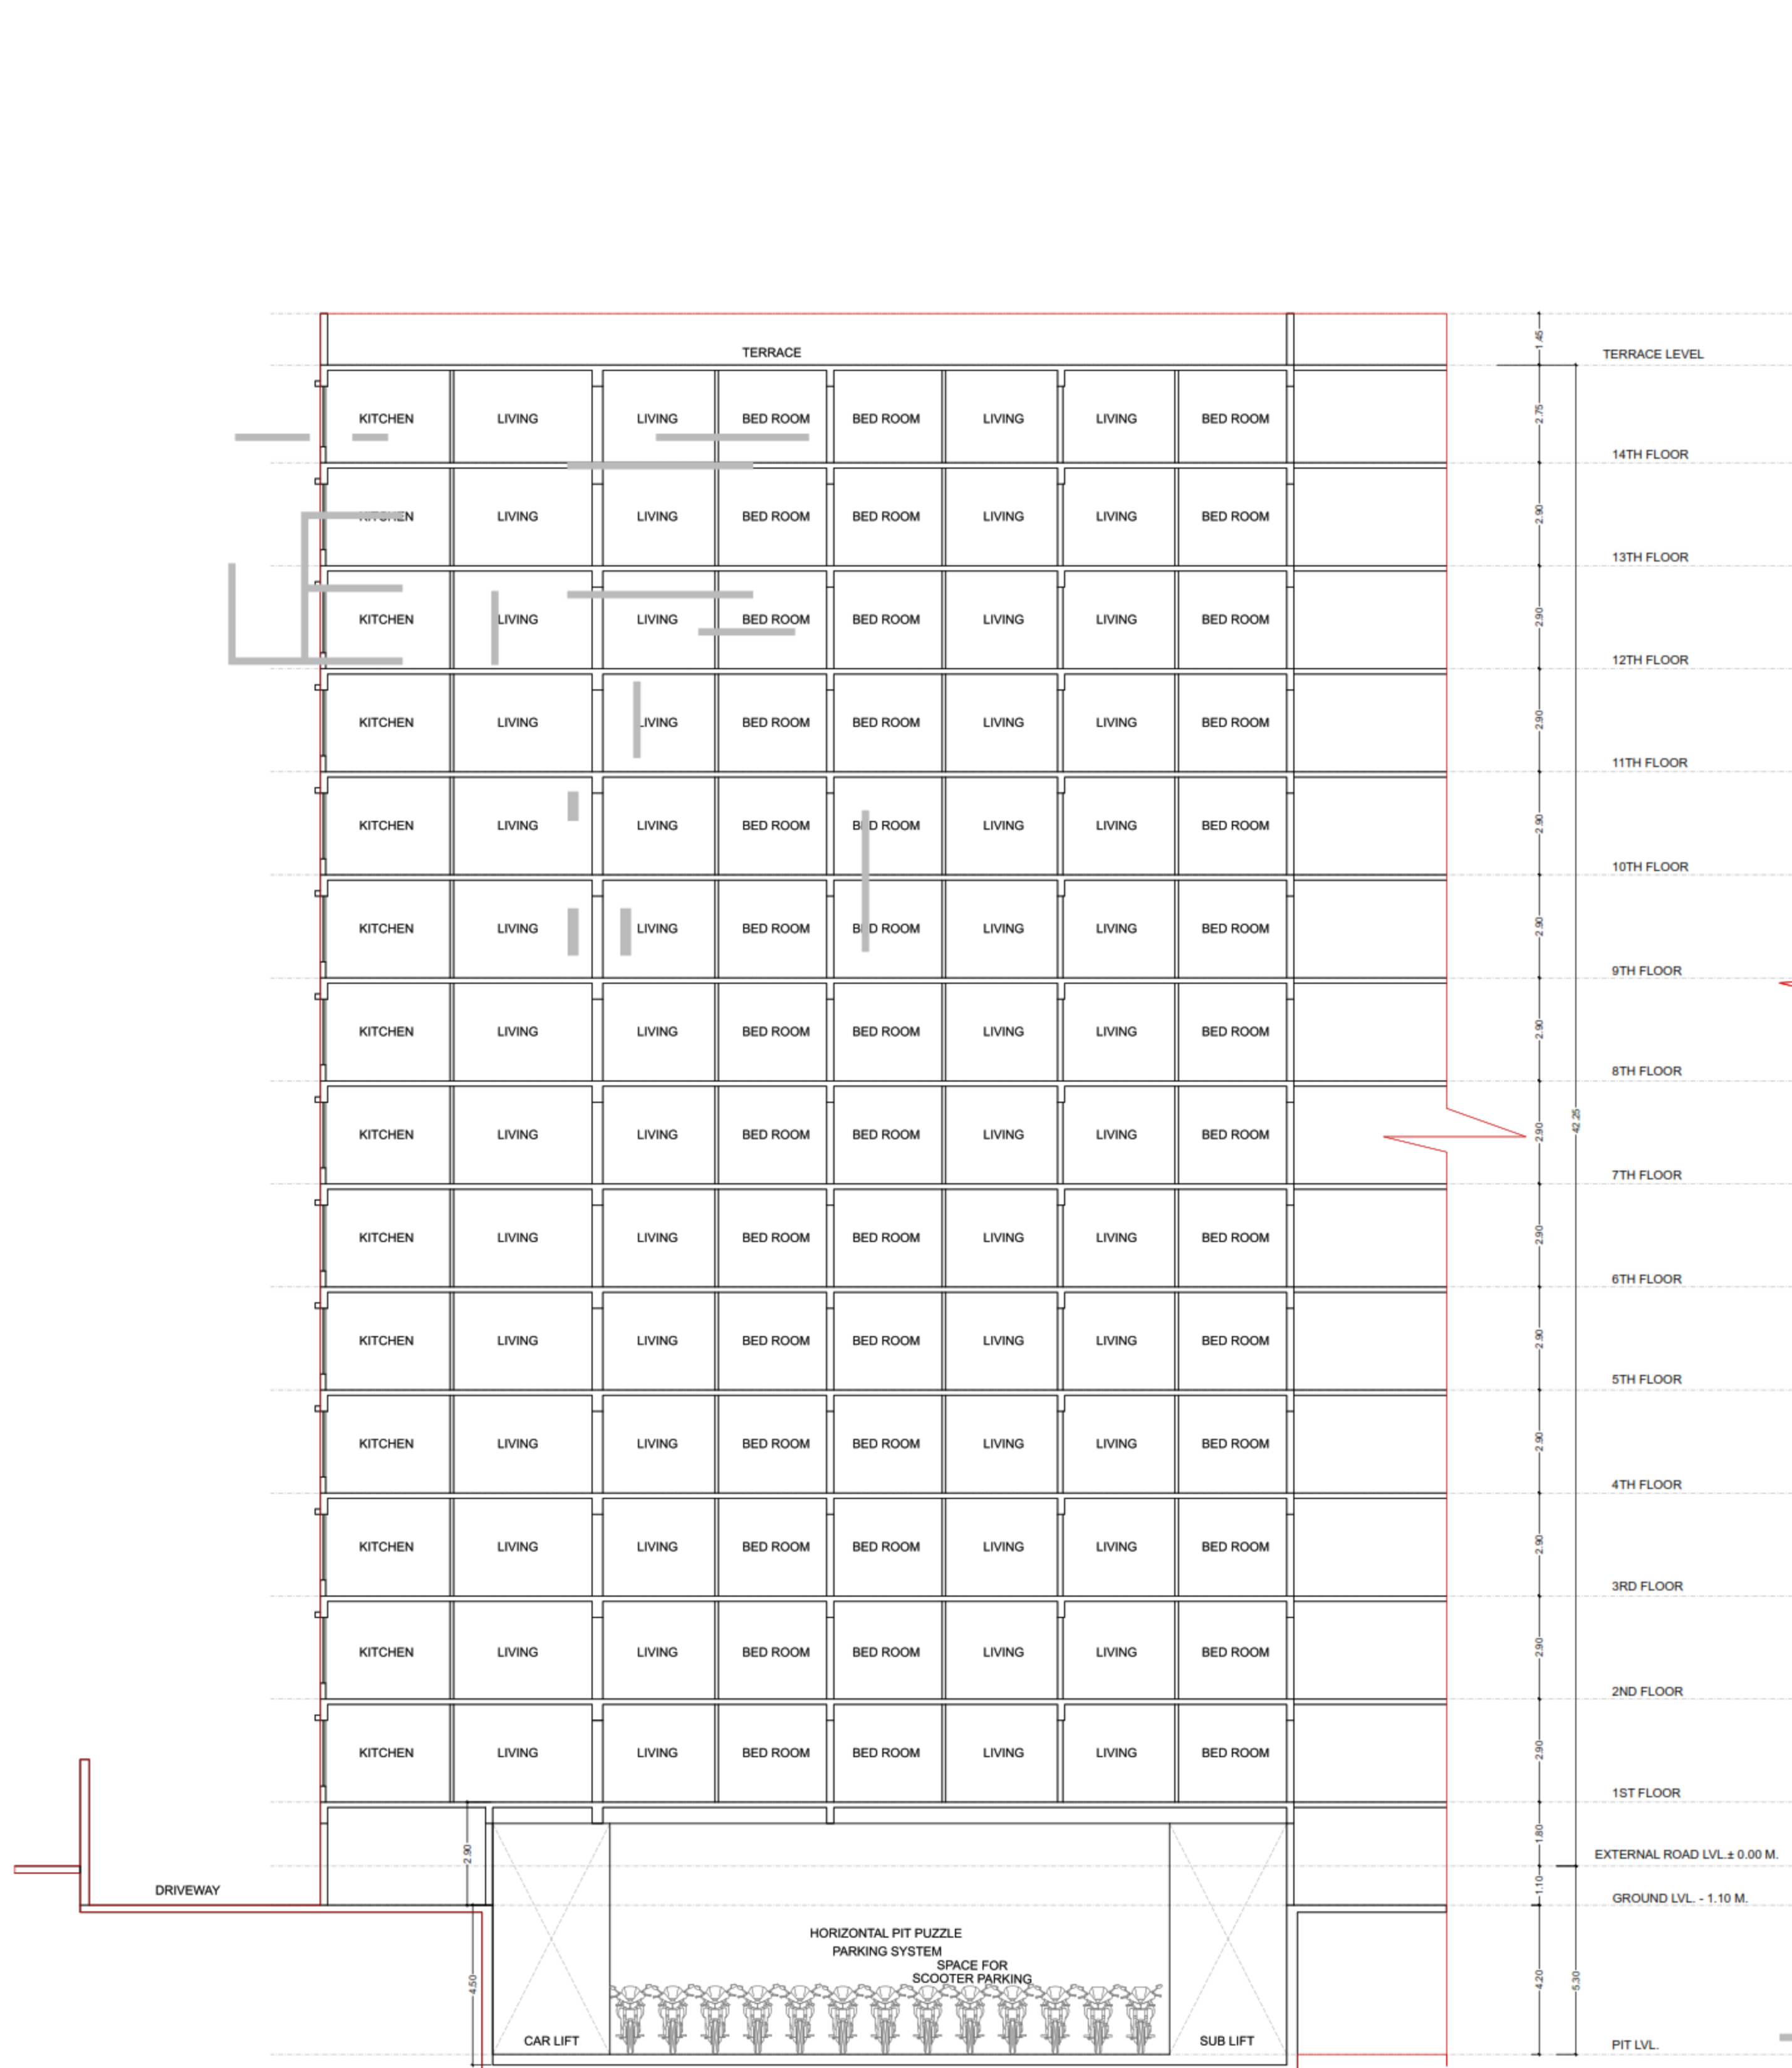



SECTION D-D'
SCALE - 1:100 (WING - A)

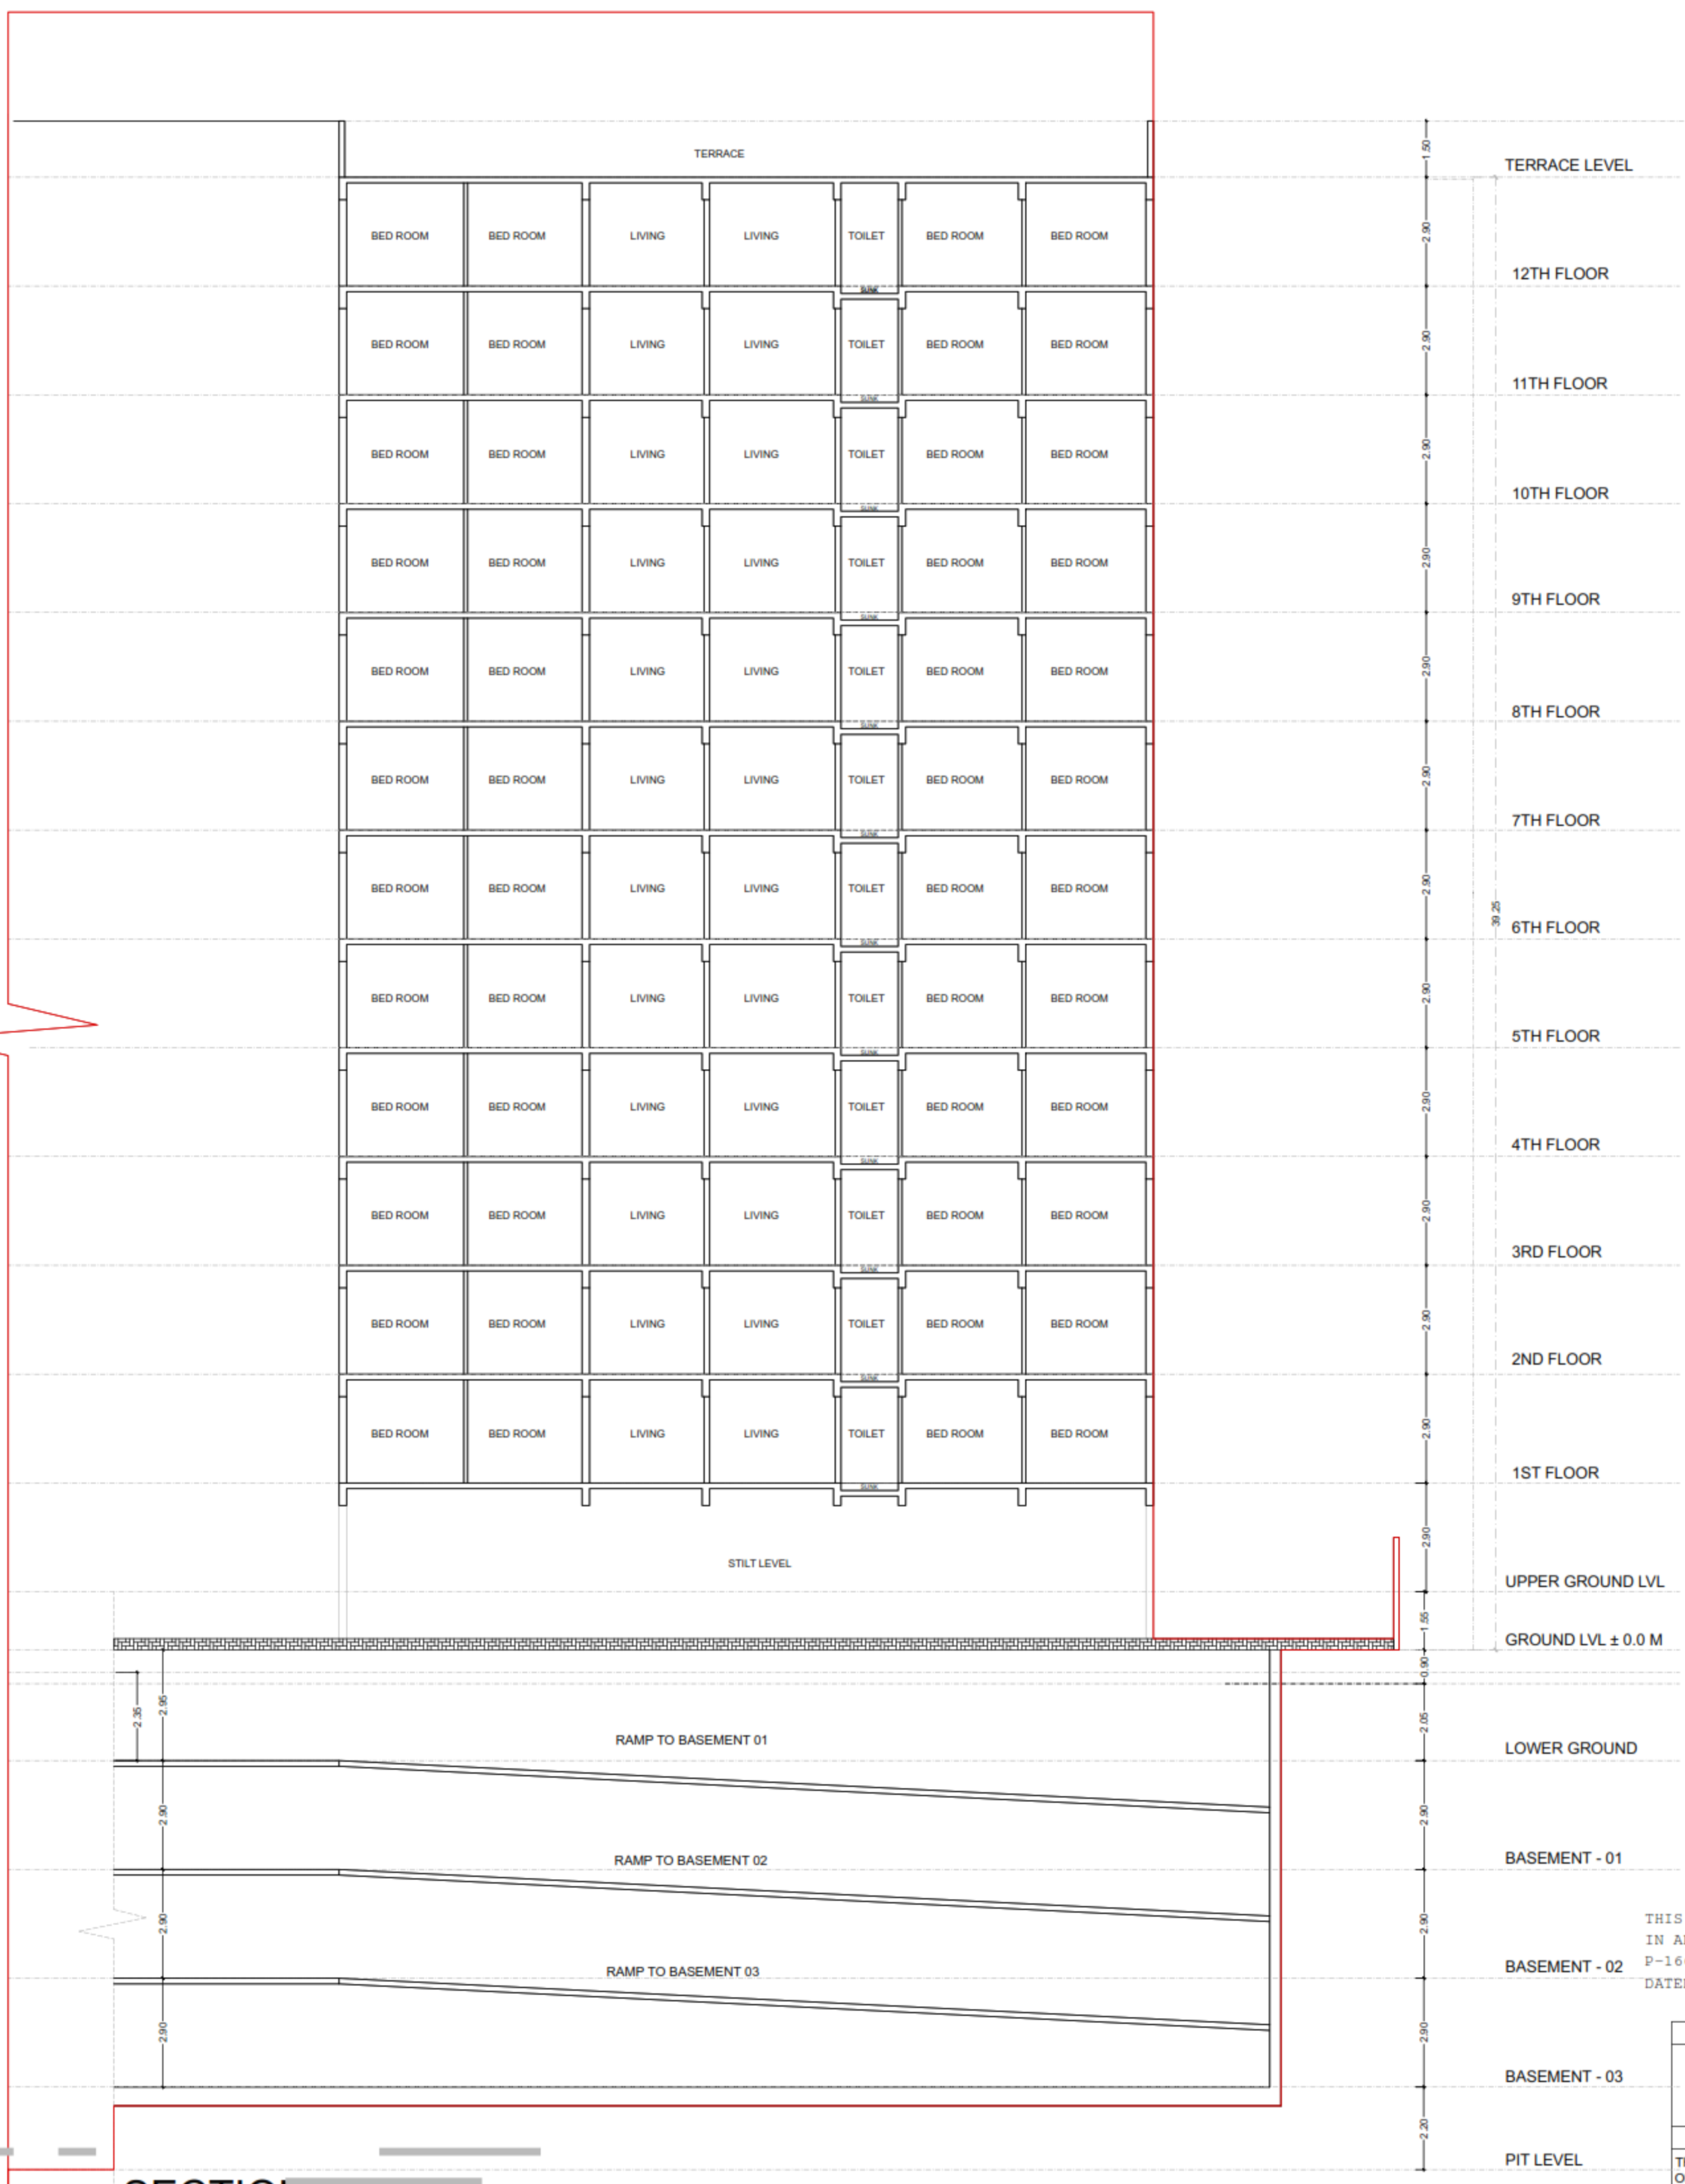

SECTION H-H'
SCALE - 1:100 (WING - A)

THIS PLAN IS APPROVED SUBJECT TO CONDITIONS MENTIONED IN APPROVAL LETTER OF THIS OFFICE UNDER NO P-16688/2023/ (209 And Other)/K/E Ward/SAHAR DATED 11.06.2024

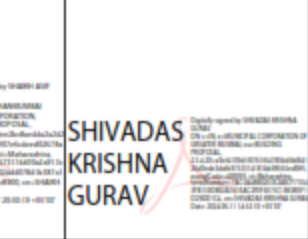CONTENTS OF SHEET			
SECTION D-D (WING-A) SECTION H-H (WING-A)			
DESCRIPTION OF PROPOSAL & PROPERTY:			
THE PROPOSED CLUSTER REDEVELOPMENT SCHEME AS PER REG. 33(9) OF DCPR 2034 ON PLOT BEARING C.T.S. NO 204/A TO C, 209, 209/1 TO 21 OF VILLAGE SAHAR SITUATED IN K/E WARD, MUMBAI.			
THIS PLAN IS DIGITALLY SIGNED AND PHYSICAL SIGNED NOT REQUIRED			
PLANS FOR APPROVAL			
			
S.E.(B.P.)K/E-C	A.E.(B.P.)K/E	E.E.(B.P.)K/E	
NAME OF OWNER, ADDRESS & SIGNATURE :-			
M/S CHANDAK REALTORS PVT.LTD.			
			
HUBTOWN SOLARIS, 807/808 8TH FLOOR, N.S. PHADKE MARG, OPP TLU GULLY ANDHERI EAST, MUMBAI - 400069.			
DRAWING NO.	SCALE	JOB NO.	DATE
15	AS SHOWN	-	28.06.2024
NAME, ADDRESS & SIGNATURE OF LICENSED SURVEYOR:-			
			
YOMESH RAO LSR-151 BE-CVIL			
202, Shree-Prasad House, Plot No 517, 35th Road TPS III, Off Link Road, Bandra (W), Mumbai - 400 050.			

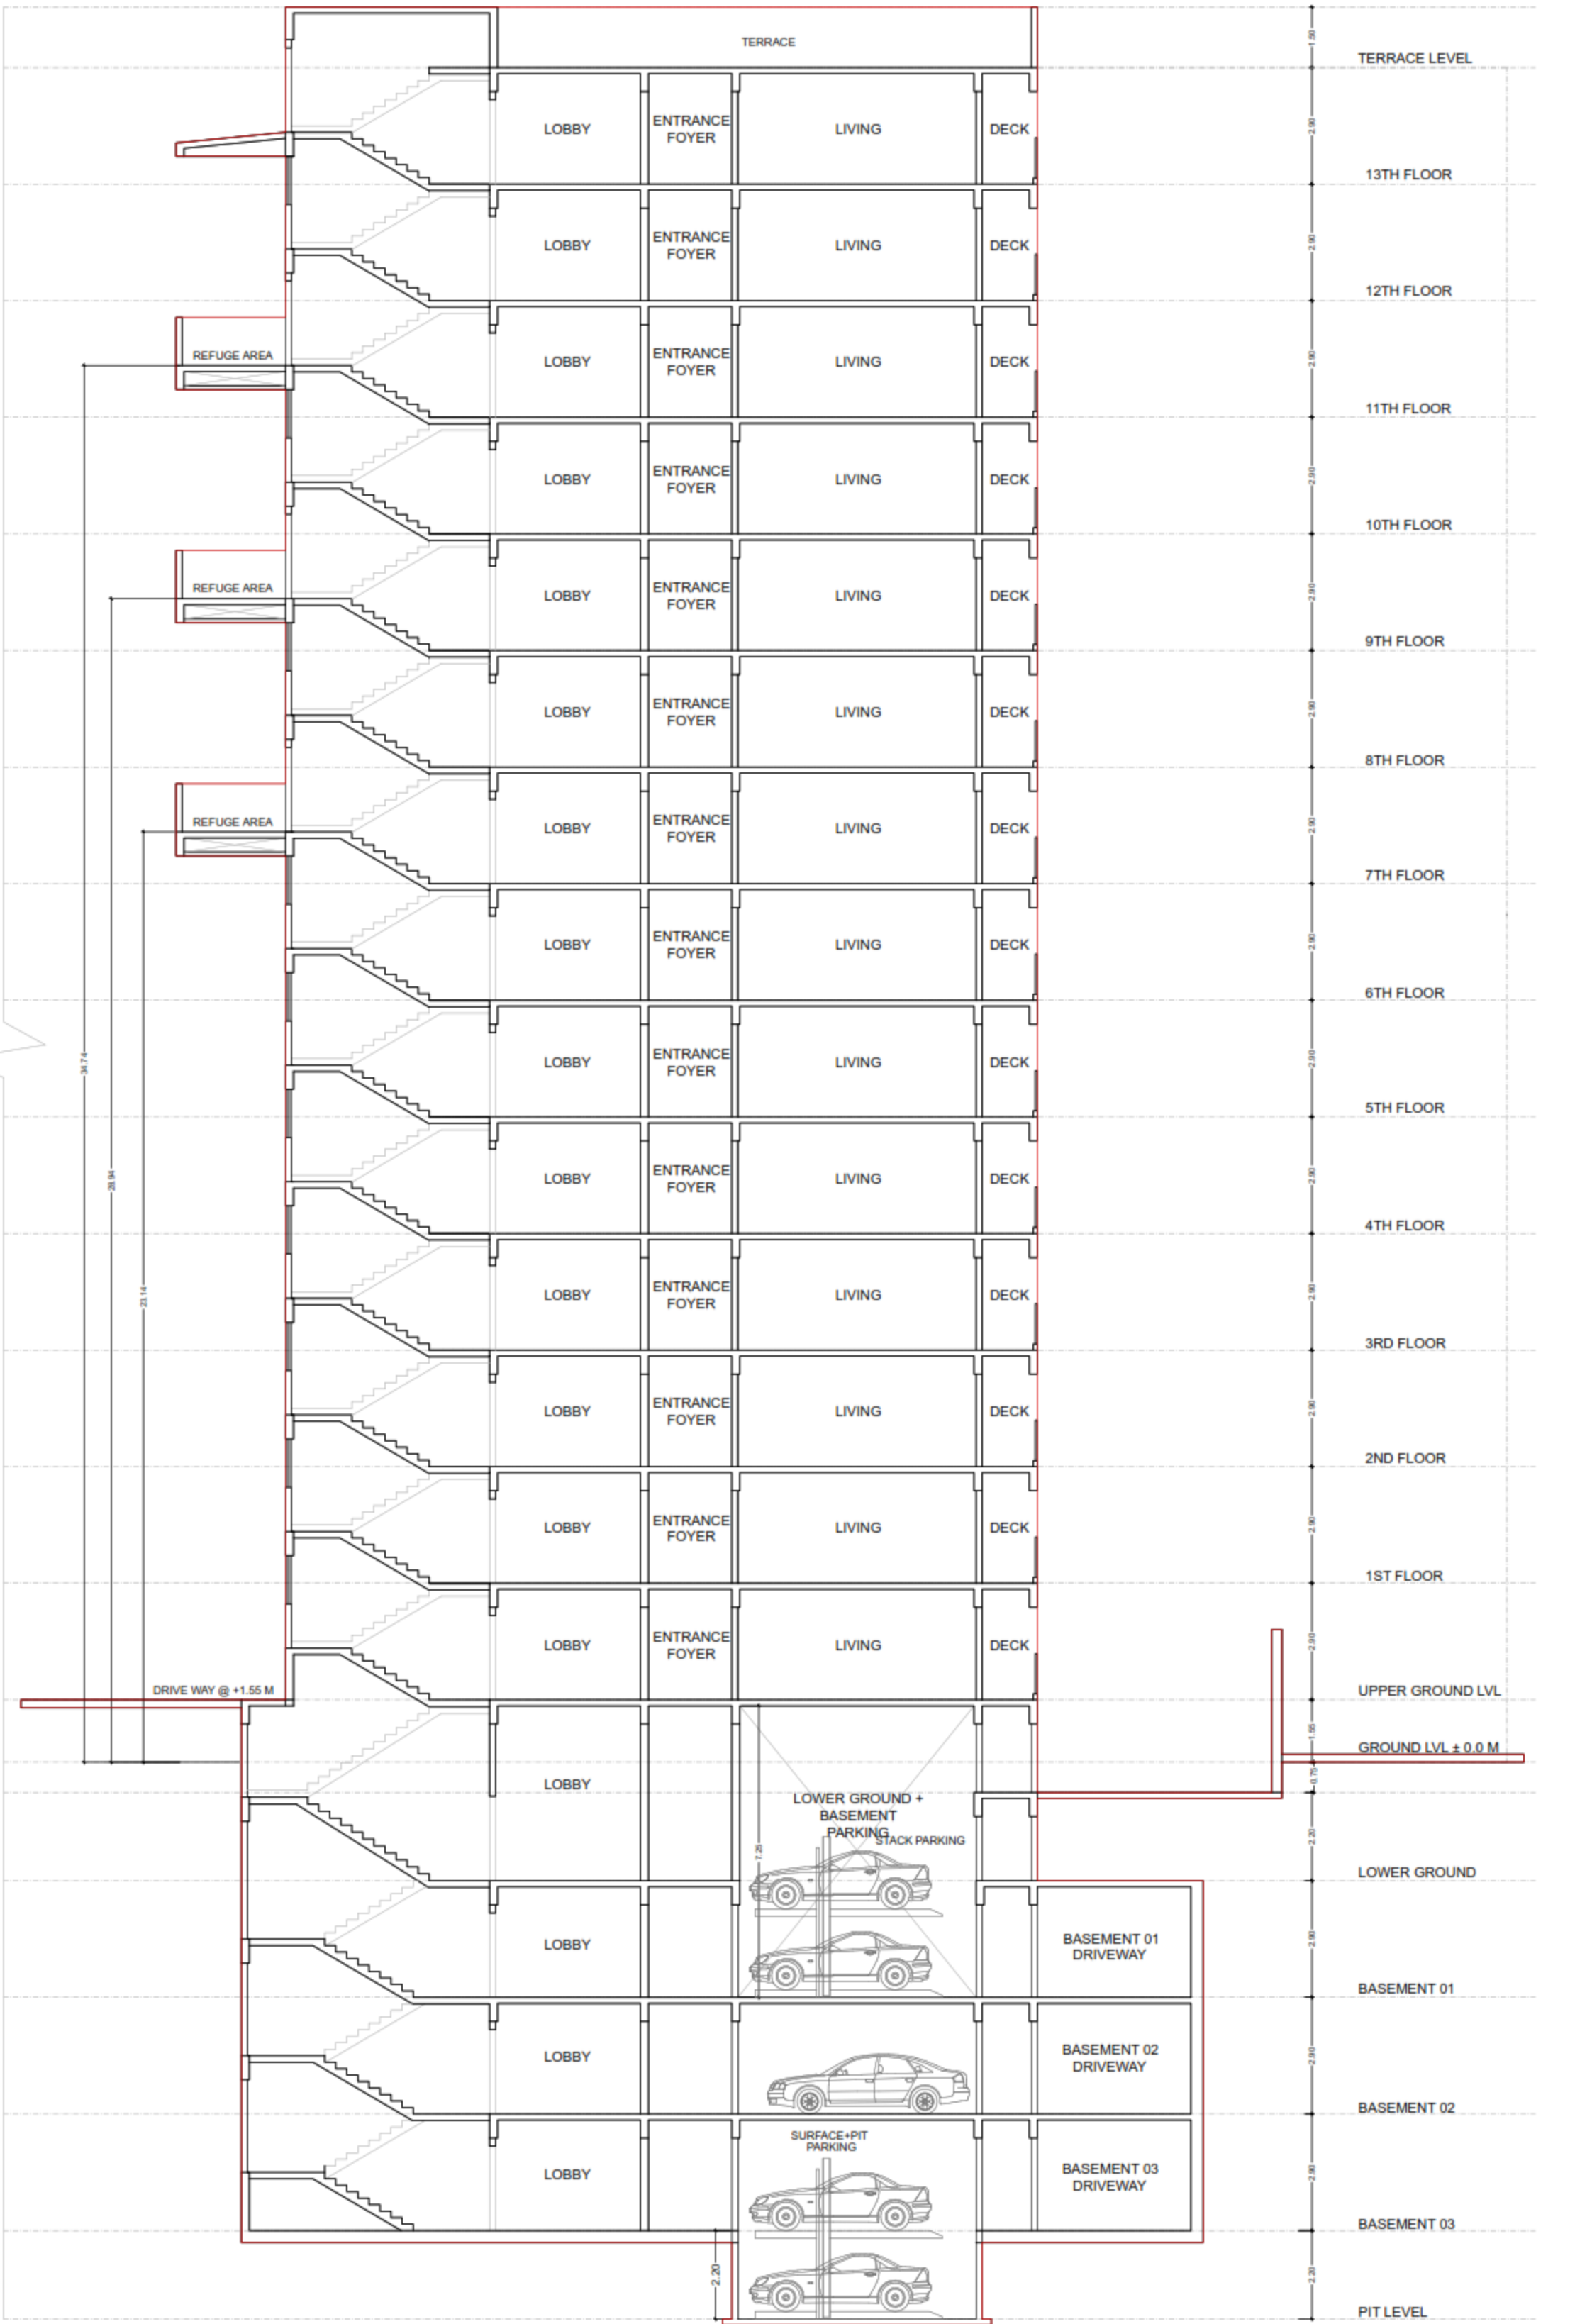

SECTION :- E-E'
SCALE - 1:100 (WING - D,E,F)

THIS PLAN IS APPROVED SUBJECT TO CONDITIONS MENTIONED IN APPROVAL LETTER OF THIS OFFICE
UNDER NO P-16688/2023/(209 And Other)/K/E Ward/SAHAR DATED 11.06.2024

DESCRIPTION OF PROPOSAL & PROPERTY:
THE PROPOSED CLUSTER REDEVELOPMENT SCHEME AS PER REG. 33(9) OF DCPR 2034 ON PLOT BEARING C.T.S. NO. 284/A TO C, 209, 209/1 TO 21 OF VILLAGE SAHAR SITUATED IN K/E WARD, MUMBAI.

THIS PLAN IS DIGITALLY SIGNED AND PHYSICAL SIGNED NOT REQUIRED
PLANS FOR APPROVAL

GAURAV
SHASHRKA
NT
KHANDOLK
AR

SHAIKH
ASIF
MUSA

SHIVADAS
KRISHNA
GURAV

S.E.(B.P.)K/E-C

A.E.(B.P.)K/E

E.E.(B.P.)K/E

NAME OF OWNER, ADDRESS & SIGNATURE :-
M/S CHANDAK REALTORS PVT.LTD.

HUBTOWN SOLARIS,
807-808 8TH FLOOR,
N.S.PHASE MARG,
OPP TELI GULLY ANDHERI EAST,
MUMBAI - 400099.

Digitally signed by
Sunil Dugar
Date: 2024.06.07
14:09:15
+05'30'

Digitally signed by
Yomesh Narayan Rao
Date: 2024.06.07
15:31:29
+05'30'

YOMESH RAO
LSR-151
BE-CIVIL.

DRAWING No.

SCALE

JOB No.

DATE

DRAWN BY

CHECK BY

16

AS SHOWN

-

28.05.2024

N.C.P.

SACHIN

NAME, ADDRESS & SIGNATURE OF LICENSED SURVEYOR:-

202, Shree-Prasad House, Plot No 517, 36th Road TPS III,
Off Link Road, Bandra (W), Mumbai - 400 050.

SECTION M2 -M2

SECTION M3 -M3

SECTION M1 -M1

CONTENTS OF SHEET
TERRACE FLOOR PLAN
SECTION E-E
-