

STAMP OF APPROVAL


Sectioned as per 17/10/2016
 Subject to conditions mentioned in the
 Office Order No.
 even dated 17/10/2016

Prinpn
 Date 17/10/2016




Executive Engineer
 Building Permits and Sanitation Building
 Construction Control Department
 Pimpri Chinchwad Municipal Corporation
 Pimpri - 411 018

TYPICAL - 3, 5, 7, 9, 11 FLOOR PLAN

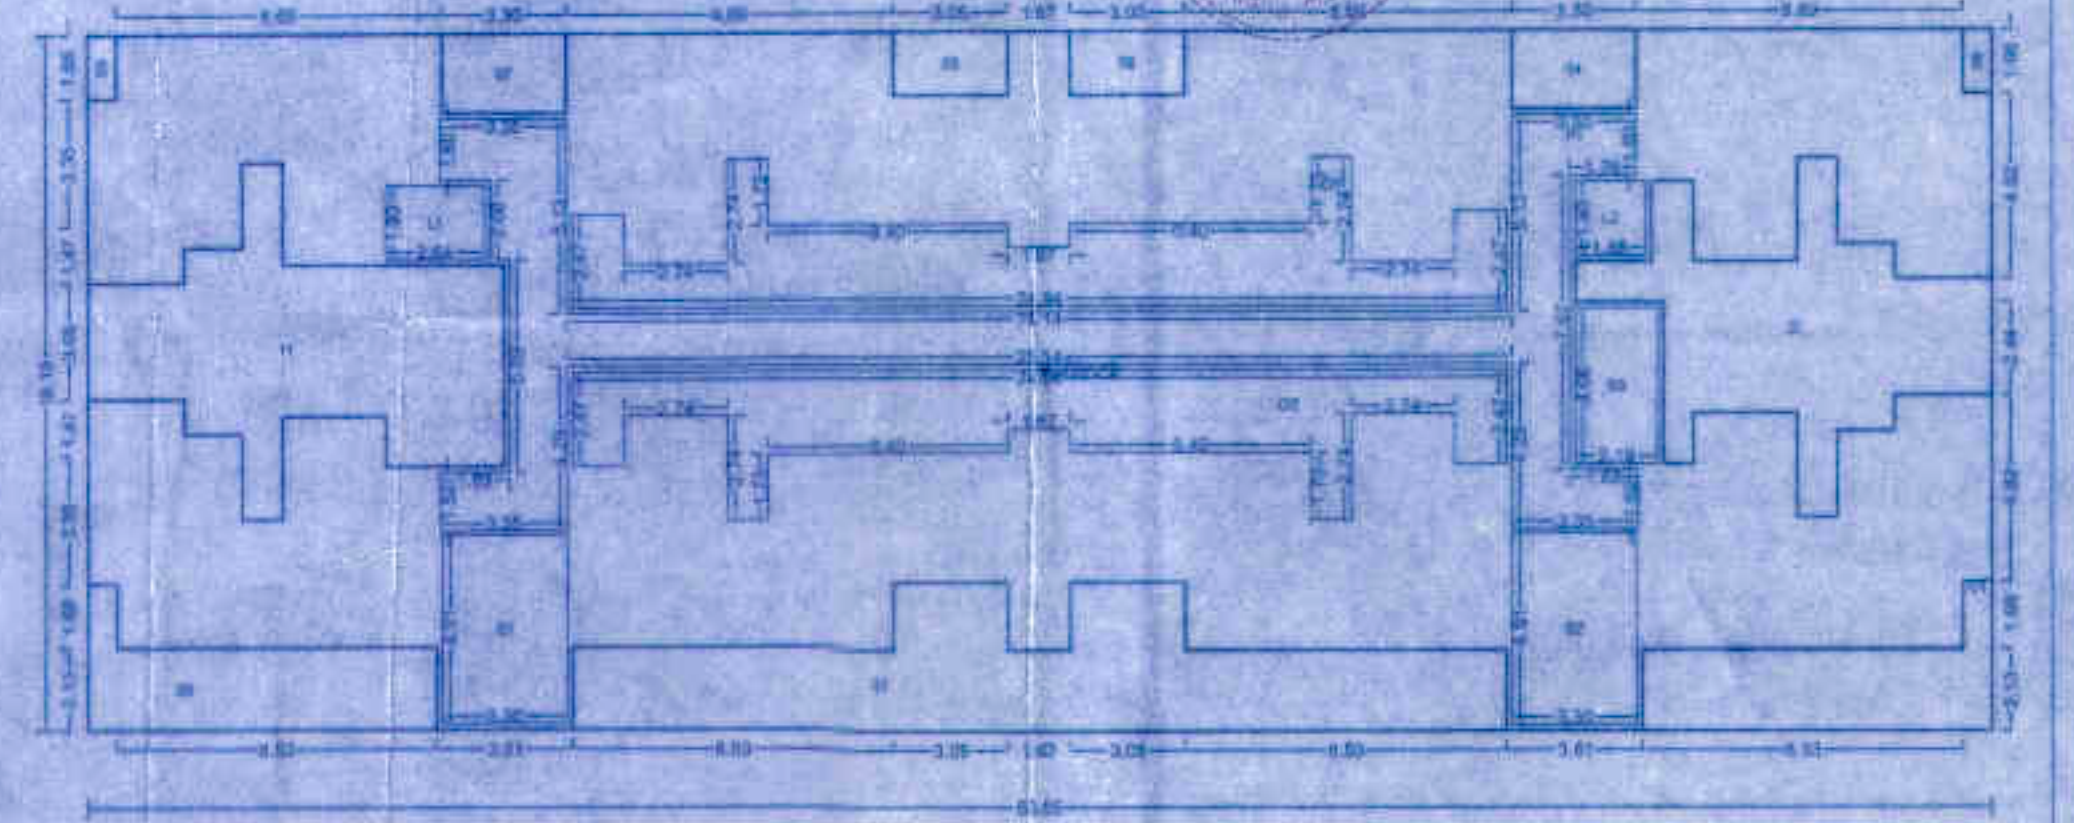

Polygon	Area
A-Block	920.99
01	21.11
02	63.23
03	5.11
04	9.80
05	21.11
06	1.28
07	6.80
08	5.11
09	1.28
10	45.32
11	52.84
L1	5.10
L2	3.63
P1	78.81
O1	51.61
O2	51.61
S1	16.24
S2	16.23
S3	8.88
Total	457.91

TYPICAL - 2, 4, 6, 10 FLOOR PLAN

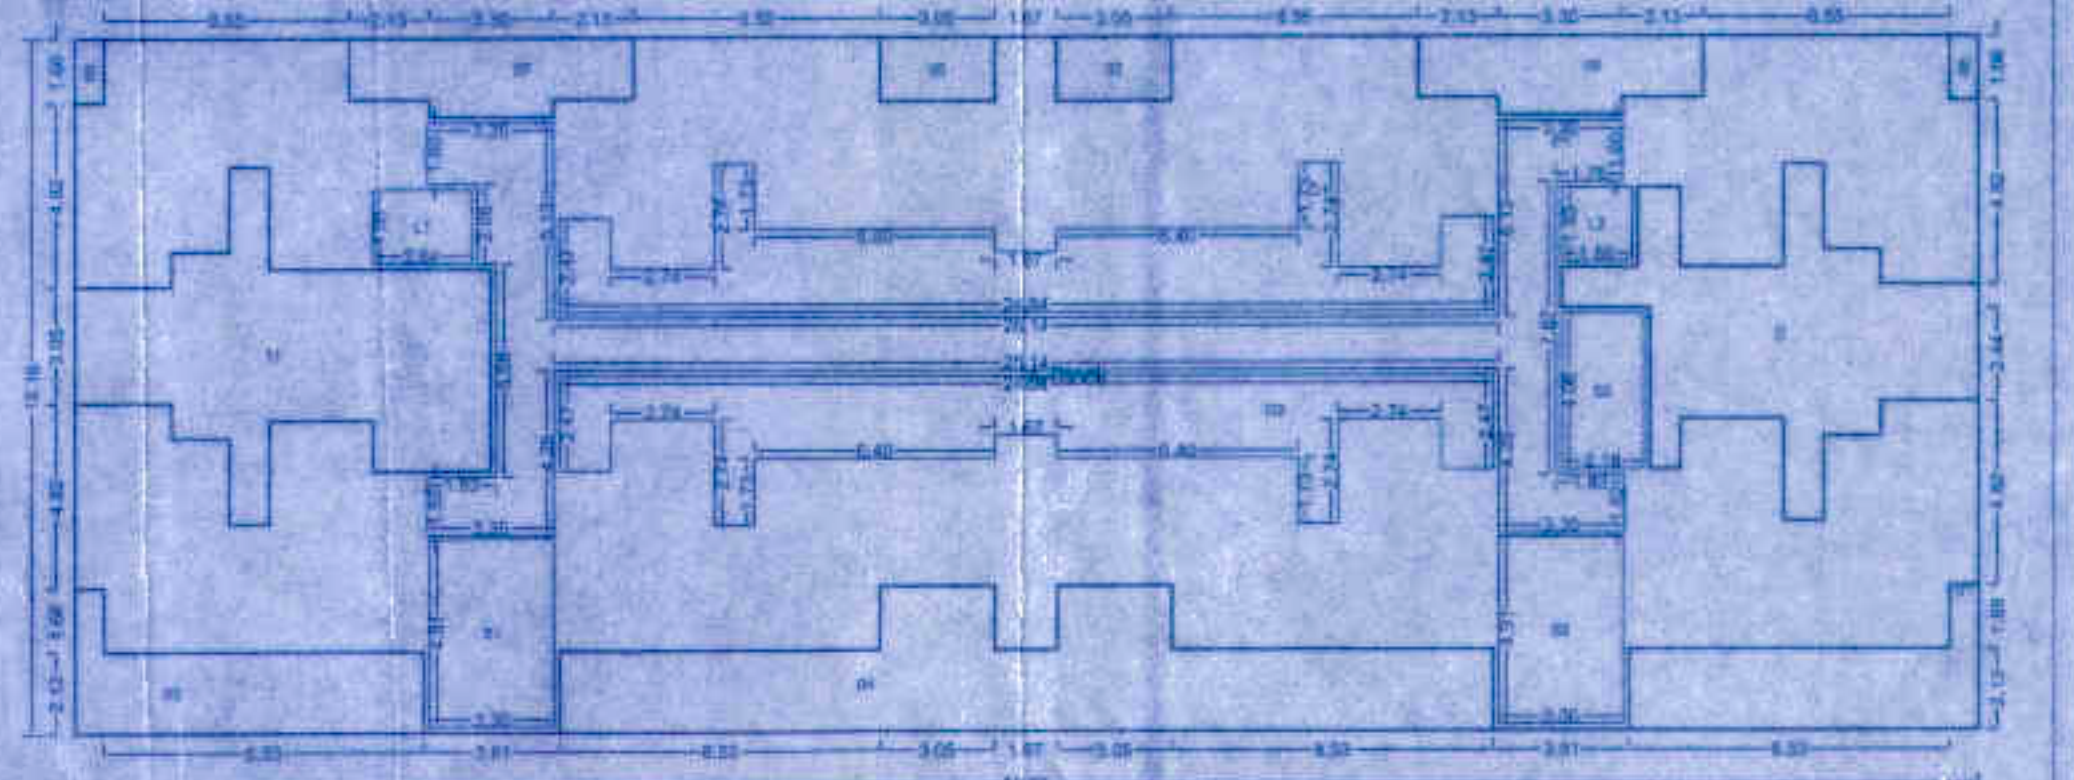

Polygon	Area
A-Block	920.99
01	21.11
02	5.11
03	21.11
04	63.23
05	5.11
06	1.28
07	13.82
08	13.82
09	1.28
10	45.32
11	52.84
L1	5.10
L2	3.63
P1	78.81
O1	51.61
O2	51.61
S1	16.24
S2	16.23
S3	8.88
Total	444.26

OWNER'S NAME: M/S. LAXMI CONSTRUCTIONS THROUGH Mr. Suresh D. Chaturvedi

OWNER'S SIGN: *[Signature]*

PROJECT: SURVEY NO. 176/16/1, 176/16/2 HISSA NO. CTS NO. DESCRIPTION: REGULAR TRACK VILLAGE - WAKAD


ARCHITECT: ABHJIT GHARWAD PROJECTION STUDIO

JOB NO. DRG. NO. SCALE DRAWN BY CHECKED BY

INWARD NO. INWARD NO. DATE 18/12/2016 KEY NO. WAKAD SHEET NO. 4/8

This is a system generated drawing as per the soft copy submitted by the Architect/ License Engineer

TYPICAL - 3, 5, 7, 9, 11 FLOOR PLAN
 SCALE 1:100

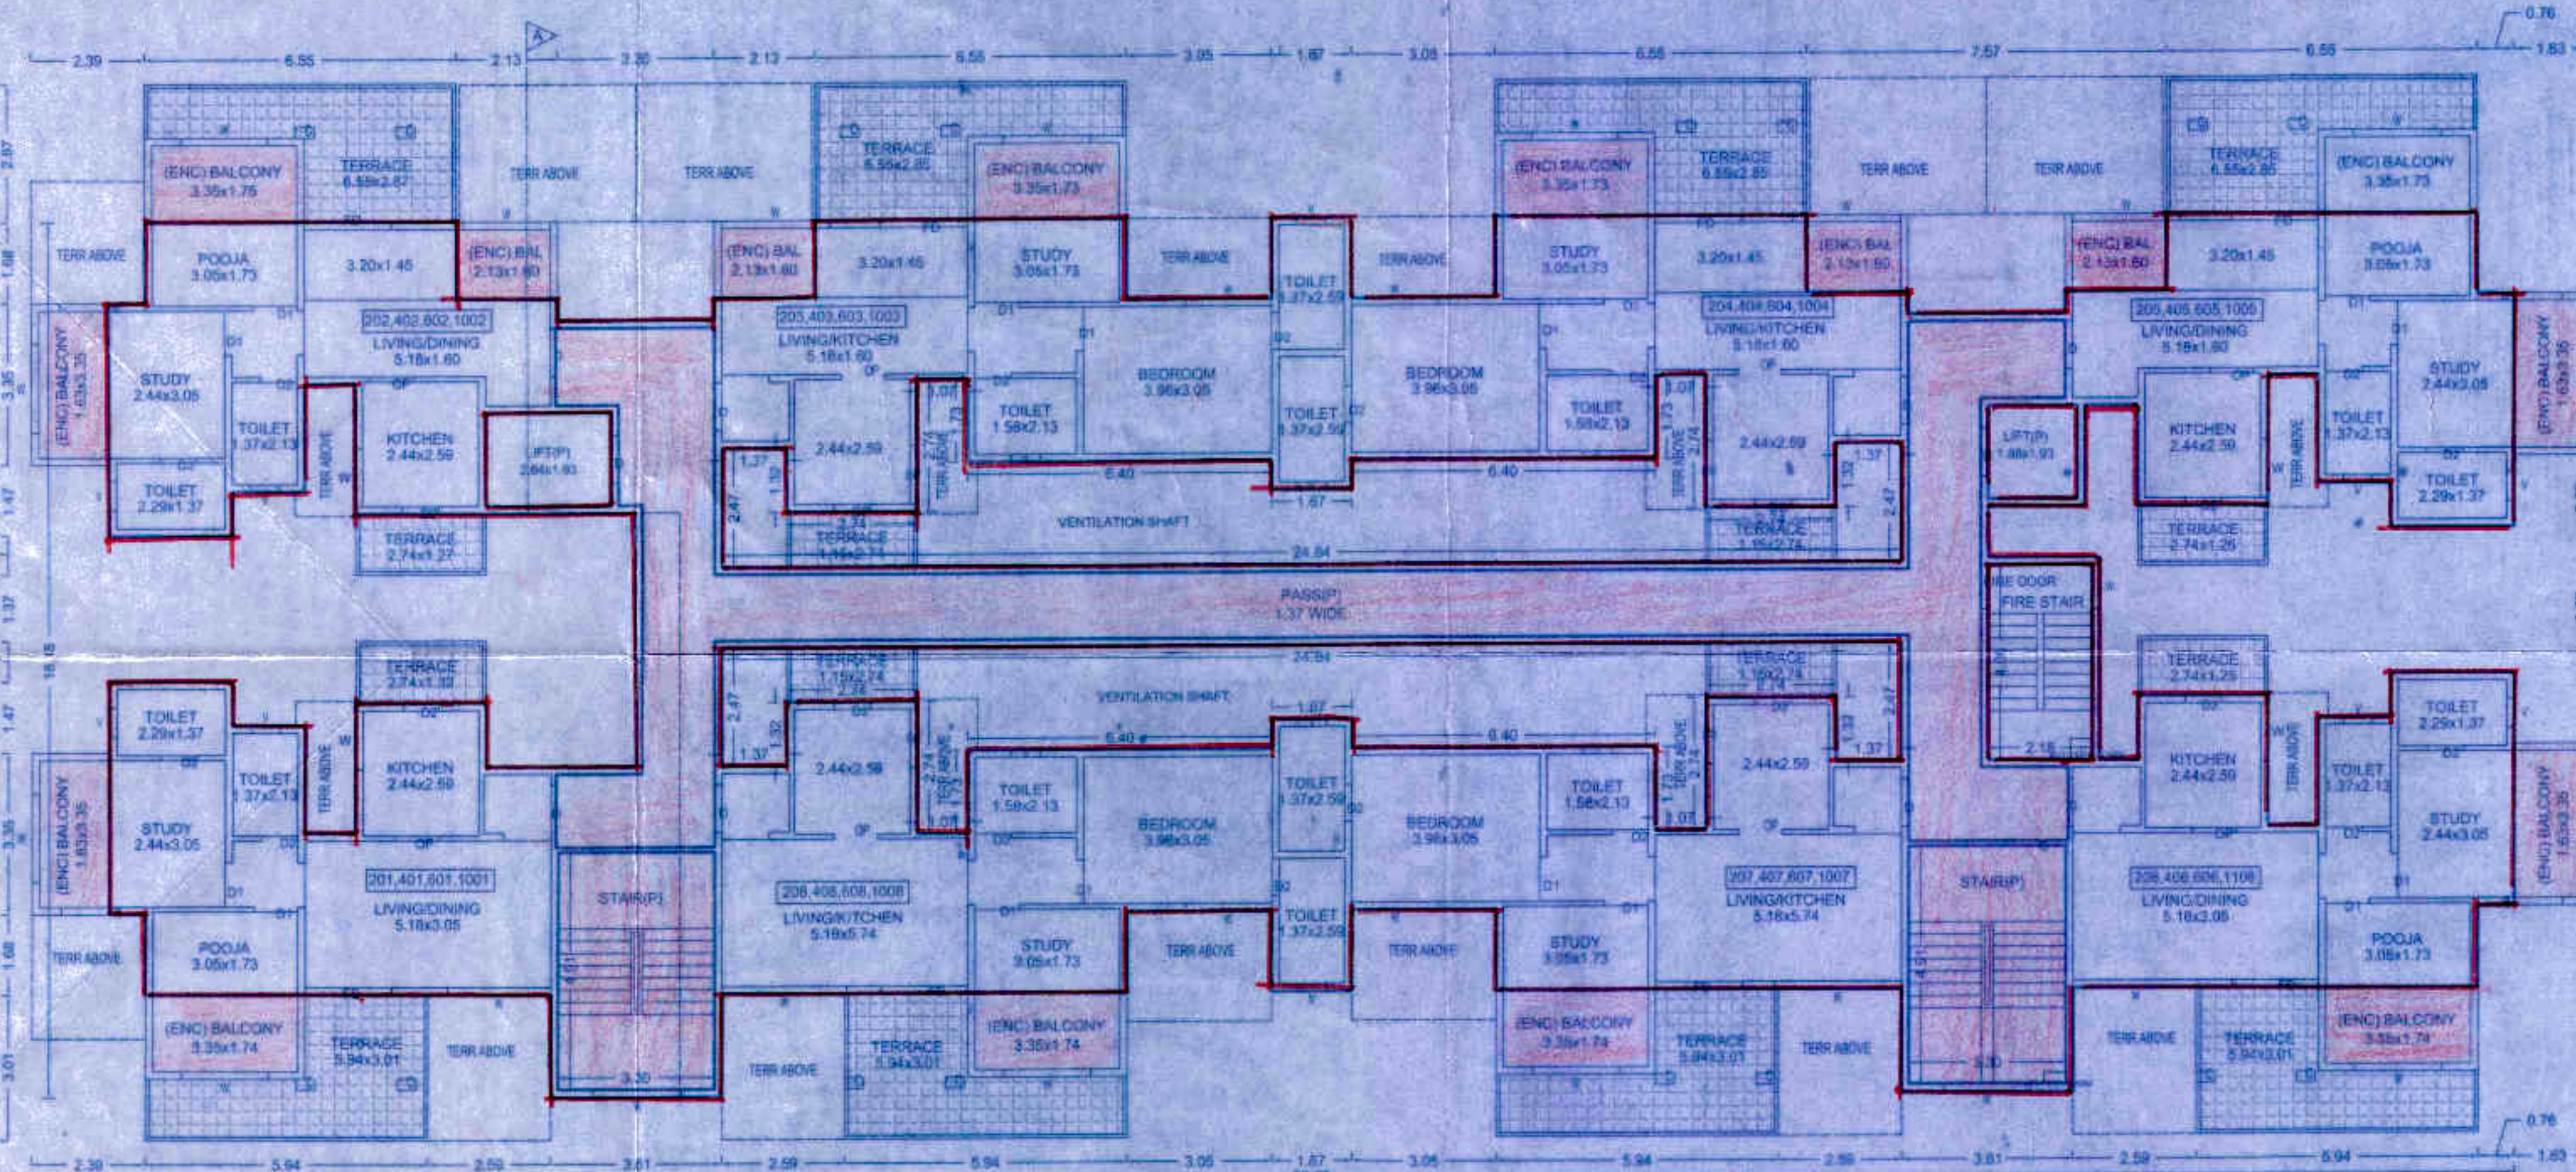

TYPICAL - 2, 4, 6, 10 FLOOR PLAN
 SCALE 1:100

