


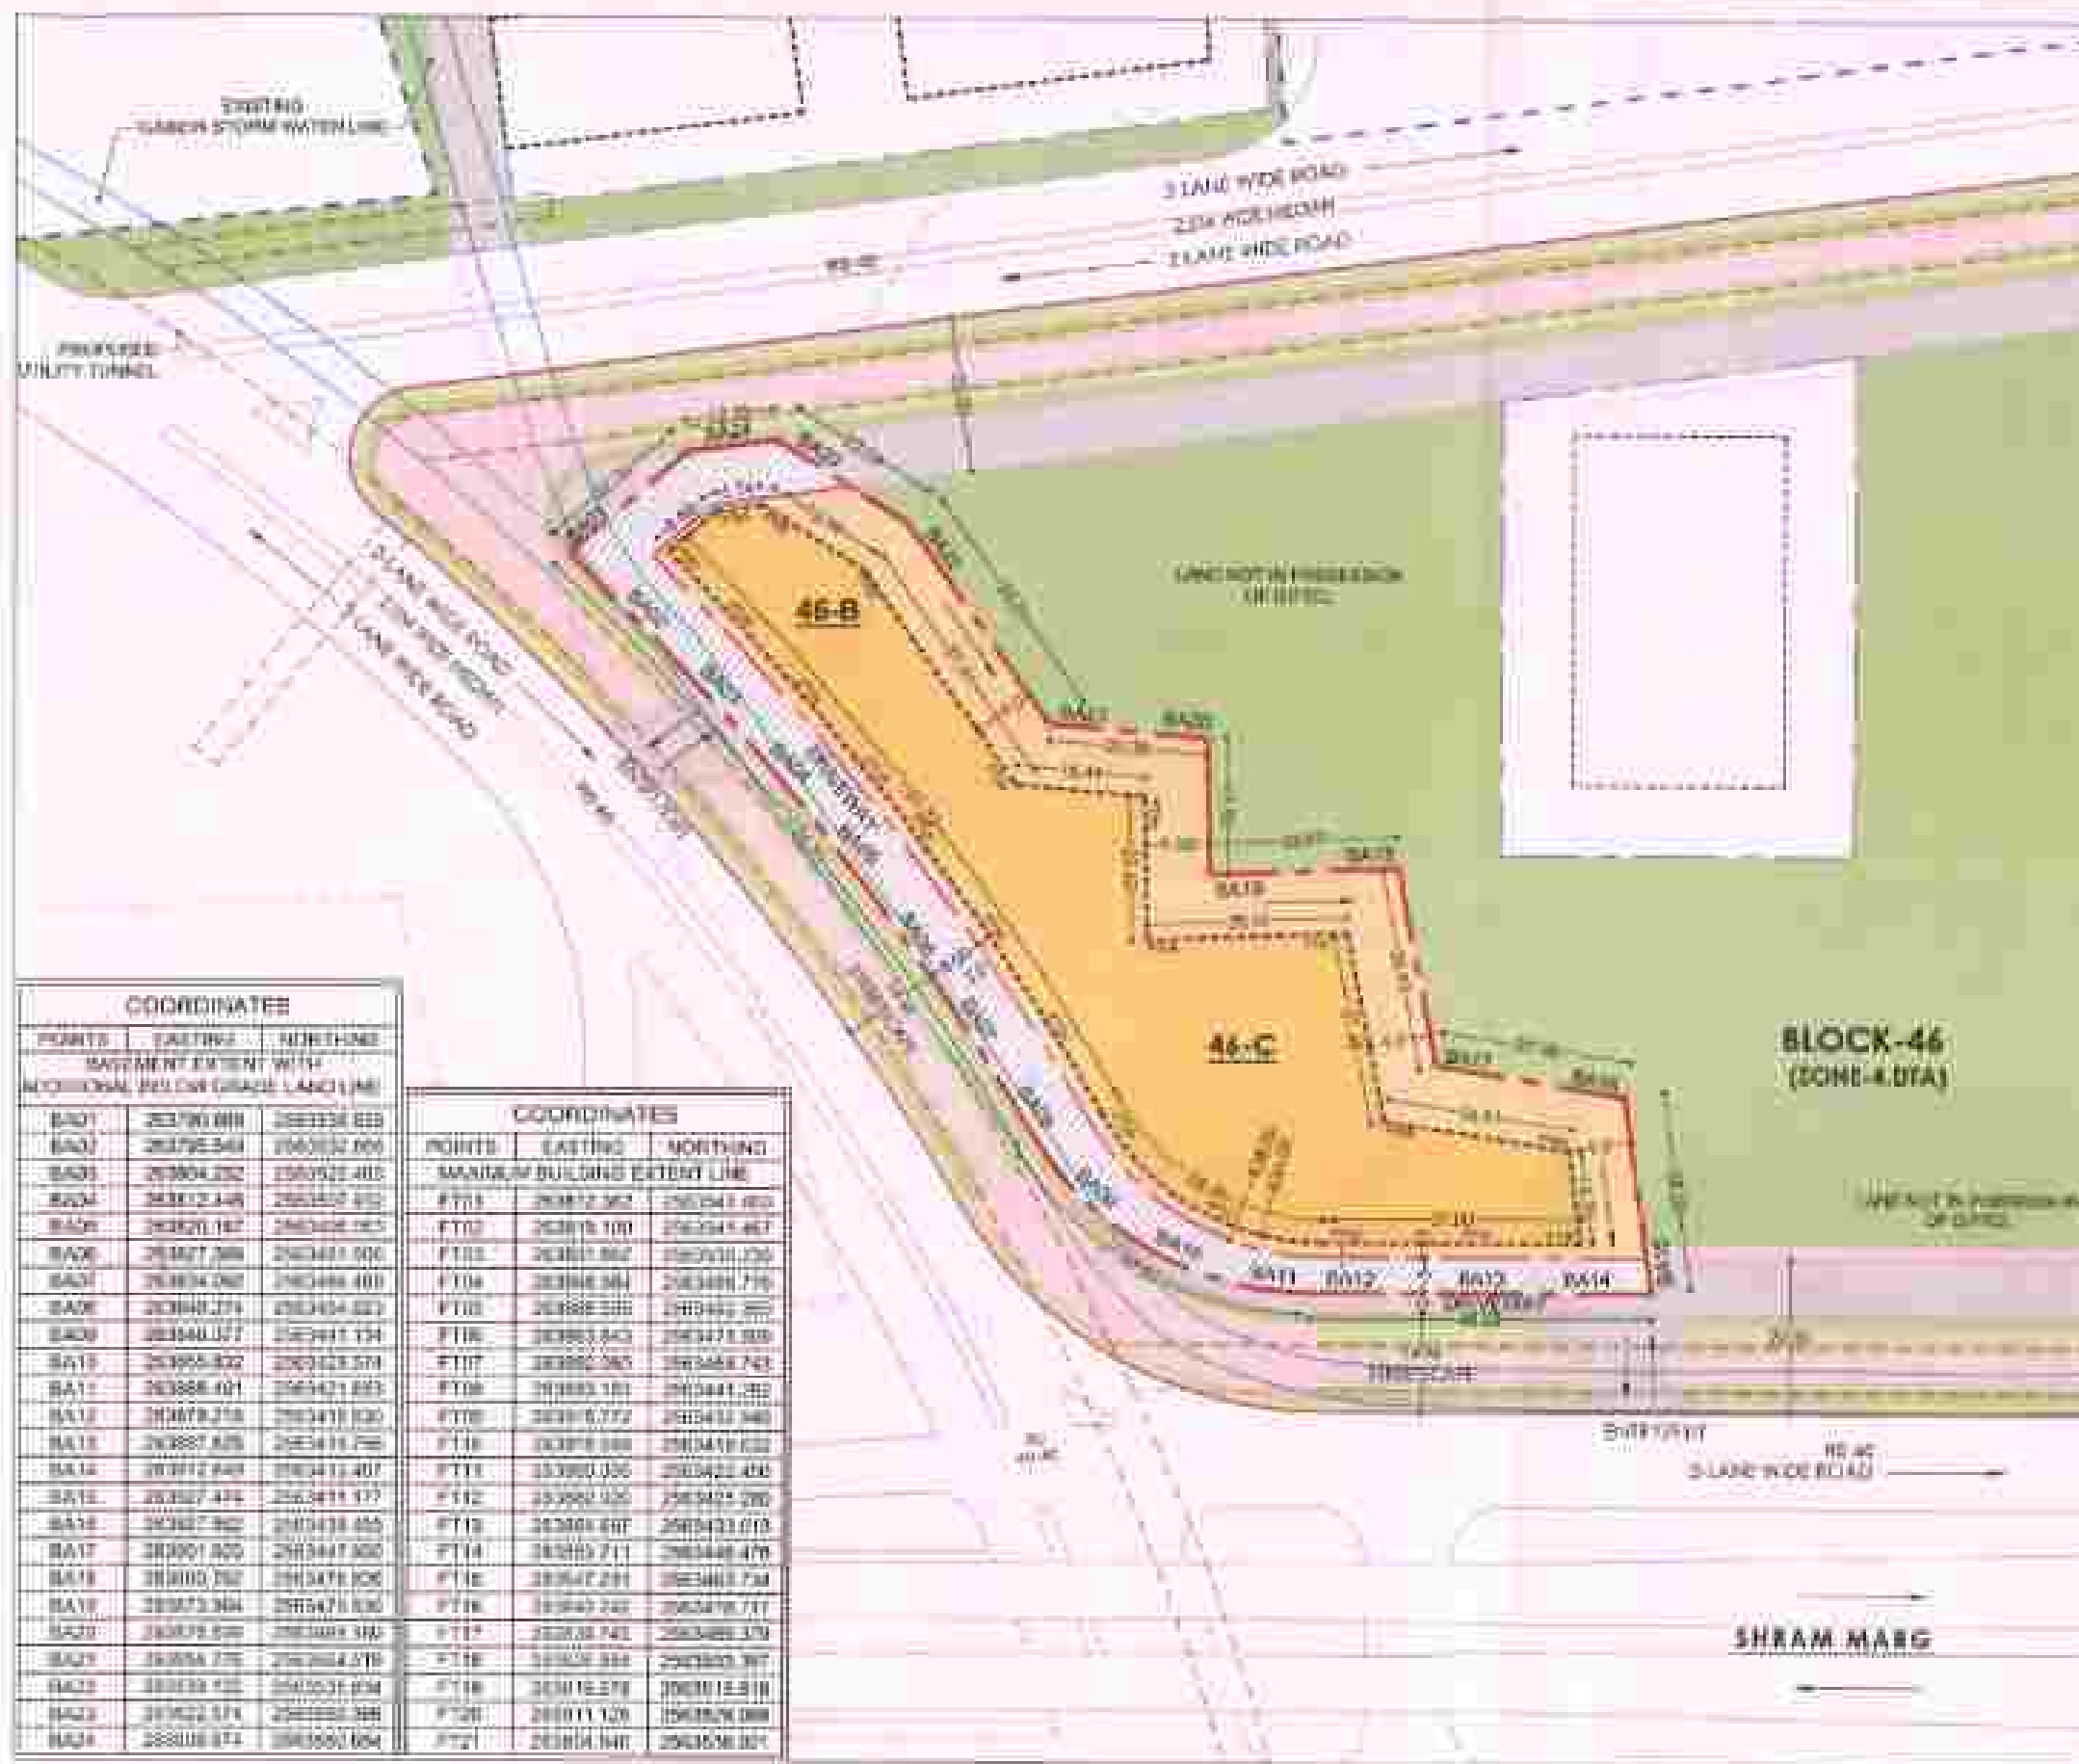

LEGEND

- - - GIFT BOUNDARY
- - - GIFT LAND POSSESSION BOUNDARY
- - - BLOCK BOUNDARY
- - - MAXIMUM BUILDING EXTENT LINE
- - - BASEMENT EXTENT
- - - BASEMENT EXTENT WITH ADDITIONAL BELOW GRADE LAND

AREA STATEMENT

(A) BASEMENT EXTENT:	5722 SQM
(B) ADDITIONAL BELOW GRADE LAND:	1615 SQM
MAXIMUM BUILDING EXTENT-46-B&C:	3612 SQM
BUA:	44451 SQM
	5.0 LAKH SQFT
MAX. PERMISSIBLE SITE ELEVATION:	106.8 M FROM AMSL

REFERENCE/NOTES

1. Total Parking Requirement of building 46-B&C shall be accommodated in the Allotted Land.

COORDINATES		
POINTS	EASTING	NORTHING
MAXIMUM BUILDING EXTENT WITH ADDITIONAL BELOW GRADE LAND LINE		
BA01	263790.000	2503358.888
BA02	263795.344	2503332.600
BA03	263804.232	2503320.400
BA04	263812.348	2503305.932
BA05	263820.187	2503298.085
BA06	263827.388	2503281.006
BA07	263834.082	2503266.409
BA08	263840.274	2503254.023
BA09	263846.077	2503241.174
BA10	263855.822	2503228.374
BA11	263866.401	2503211.883
BA12	263878.218	2503191.030
BA13	263887.825	2503171.725
BA14	2638912.848	2503151.407
BA15	263927.474	2503131.177
BA16	263937.902	2503118.665
BA17	2639501.820	2503097.600
BA18	2639600.780	2503078.106
BA19	263973.364	2503071.030
BA20	263979.628	2503060.310
BA21	263984.276	2503054.576
BA22	263993.132	2503039.634
BA23	263992.574	2503030.348
BA24	264008.874	2503000.604

COORDINATES		
POINTS	EASTING	NORTHING
MAXIMUM BUILDING EXTENT LINE		
BT01	263812.362	2503341.600
BT02	263816.100	2503341.467
BT03	263821.862	2503331.230
BT04	263846.384	2503308.716
BT05	263888.300	2503280.355
BT06	263883.843	2503271.939
BT07	263880.065	2503268.743
BT08	263883.180	2503241.282
BT09	2638915.772	2503232.348
BT10	263898.388	2503219.032
BT11	263900.000	2503202.400
BT12	263900.000	2503192.280
BT13	263908.697	2503183.070
BT14	263915.711	2503168.476
BT15	263947.281	2503160.734
BT16	263949.340	2503149.711
BT17	263958.740	2503140.370
BT18	263958.384	2503130.307
BT19	2639715.376	2503112.818
BT20	263971.126	2503098.088
BT21	2639814.140	2503058.004

Notes:
1. All dimensions are in Meter.
2. Only written dimensions and LTRs coordinate system provided to be allowed.
3. Any discrepancy to be sought to the order of Urban Planning Department before implementation.
4. Use of this drawing shall be limited strictly only for the purpose of layout plan.

DESIGNED BY 	CHECKED BY
DATE 20/11/2024	FORWARD LAYOUT

Prepared by 	Checked by 	Approved by
DATE 20/11/2024	DATE 20/11/2024	DATE 20/11/2024

GUJARAT INTERNATIONAL FINANCE SEC-CITY COMPANY LTD.		
Head Office: 101, 102, 103, 1000		DATE 20/11/2024

GUJARAT INTERNATIONAL FINANCE SEC-CITY COMPANY LTD.	
Head Office: 101, 102, 103, 



KEY PLAN
SCALE :- 1:5000

ISSUED FOR : DEVELOPMENT PERMISSION		SHEET NO. 01 / 25	
Drawing Title: KEY PLAN			
Project Title: PLOT NO. 18 & 19, BLOCK 18, GIFT CITY, GANDHINAGAR, GUJARAT.			
Drawing Number: 001 / DP/1001	Revision: R0	Scale: 1:5000	Date: 25/07/2025
NOTE: 1. All dimensions are in meters. 2. All dimensions are to be maintained. 3. All dimensions are to be maintained. 4. All dimensions are to be maintained.			
KEY PLAN: 			
LEGEND: 			
DEVELOPER: KAAVYARATNA INFRA ADDRESS: D-402, SHREE RANG AROMA, GIFT CITY ROAD, RANDESA, GANDHINAGAR-382007 TEL NO - 9553818984 EMAIL : admin@kaavyaratna.com			
ARCHITECT: PLOT 18A, 2ND FLOOR, TURNER ROAD, ABOVE CROWDFUND BOOK STORE BANDRA (W) MUMBAI 400 050 PHONE : 022 25401715, 25401716 FAX : 022 25401717 EMAIL : info@architect.com COA No- CA887107 ARCH-0001			
GIFT Urban Development Authority: GIFTCL, GIFT CITY GANDHINAGAR Date: 16/07/2025 Checked: Reviewed: Recommended by:			
GIFT URBAN DEVELOPMENT AUTHORITY, APPROVED DRAWINGS			
Permit issued to:	26/09		
Date:	25/07/2025		
Approved By:			
TPO, GIFT UDA			
DEVELOPER'S COPY			

COORDINATES			COORDINATES		
POINTS	NORTHING	EASTING	POINTS	NORTHING	EASTING
MAXIMUM BUILDING FOOT PRINT			MAXIMUM BUILDING FOOT PRINT		
F101	256323.27	493252.52	P001	256329.81	493812.13
F102	256340.99	493816.63	P002	256350.27	493841.02
F103	256349.88	493537.72	P003	256348.12	493741.27
F104	256349.92	494840.71	P004	256340.55	493284.02
F105	256348.56	494844.72	P005	256345.75	493894.81
F106	256349.06	493444.11	P006	256344.18	493864.71
F107	256349.06	493285.01	P007	256344.83	493875.51
F108	256349.14	493285.01	P008	256345.02	493885.54
F109	256349.43	493285.81	P100	256344.54	493885.60
F110	256349.13	493538.35	P010	256344.12	493886.11
F111	256348.85	493539.63			
F112	256347.85	493781.64			
F113	256347.35	493862.76			
F114	256346.94	493864.46			
F115	256346.02	493867.36			
F116	256345.89	493868.76			
F117	256345.10	493959.89			
F118	256344.69	493874.99			
F119	256344.77	493875.75			
F120	256344.57	493881.07			
F121	256344.06	493888.83			
F122	256344.02	493894.15			
F123	256344.38	493896.77			
F124	256343.77	493900.88			
F125	256343.07	493903.47			
F126	256343.91	493906.31			
F127	256343.94	493912.11			
F128	256343.81	493913.74			
F129	256343.77	493915.56			
F130	256342.81	493899.28			
F131	256342.46	493886.00			
F132	256344.83	493867.66			
F133	256344.97	493855.21			
F134	256344.93	493849.57			
F135	256349.47	493837.33			
F136	256349.47	493836.55			
F137	256349.23	493842.23			
F138	256349.23	493841.85			

TYPES OF UNITS			
TYPES		REAL TOP AREA (in sq.m)	NO. OF UNITS
1BHK / STUDIO	TYPE-A	417.5 SQ.M	24
2BHK / STUDIO	TYPE-A1	428.50 SQ.M	24
2BHK	TYPE-B	460.5 SQ.M	24
2BHK	TYPE-B1	767.5 SQ.M	28
2BHK	TYPE-B2	77.84 SQ.M	80
2BHK	TYPE-C	748.80 SQ.M	120
2.5BHK	TYPE-C	623.54 SQ.M	37
3BHK	TYPE-C	677.25 SQ.M	12
3BHK	TYPE-C1	86.50 SQ.M	24
3BHK	TYPE-C2	166.25 SQ.M	27
4 BHK/ DUPLEX	TYPE-E	1377.50 SQ.M	6
4 BHK/ DUPLEX	TYPE-F1	88.5448 SQ.M	2
4 BHK/ DUPLEX	TYPE-F2	166.0215 SQ.M	2
TOTAL			402

AREA	NO. OF UNITS	QOS	
ABOVE BMD	117	117X26 234	
ABOVE BMD & BELOW QMS	37	37X16 37	MIN
BELOW BMD	295	295	MAX
TOTAL	453	570	RT

ECS REQUIRED + ECS REQUIRED FOR VISITORS PARADIGMS OF ECS	
\$14-\$1427 (RESIDENTIAL) + \$24-\$1 (COMMERCIAL) ECS = \$14-\$1428	
FOUR WHEELERS	TWO WHEELERS
ECS FOR FOUR WHEELERS (80% OF REQUIRED)	ECS FOR TWO WHEELERS (20% OF REQUIRED)
\$25	\$10

COMMERCIAL AREA CALCULATION			
FLOOR	NET AREA	REDUCTIONS	SHA
GROUND FLOOR	1,303.88	41.38	1,262.50
1ST FLOOR	768.94	34.29	734.65
2ND FLOOR	768.94	34.29	734.65
TOTAL			2,731.80

COMMERCIAL PARKING STATEMENT	
REQUIRED PARKING:	1 CAR PER 100
TOTAL AREA	2739.06 SQ
TOTAL (CARS)	28
GROUND FLOOR BUA	1287.96 SQ
FIRST FLOOR BUA	735.55 SQ
SECOND FLOOR BUA	715.55 SQ

[illegible]

SHEET NO.
02 / 25

Project Title:
BUILDING ID 46 B & C, BLOCK 46,
GIFT CITY, GANDHINAGAR, GUJARAT.
Drawing Number:


Drawing Number:	Revision:
002 /DP/1002	R0

Scale-
1:300

NOTE:

1. Do not scale the drawing.
2. Only written dimensions and UTM coordinate reference provided is to be followed.
3. All dimensions are in mm (and m).
4. All areas in Sq.m.

KEY PLAN

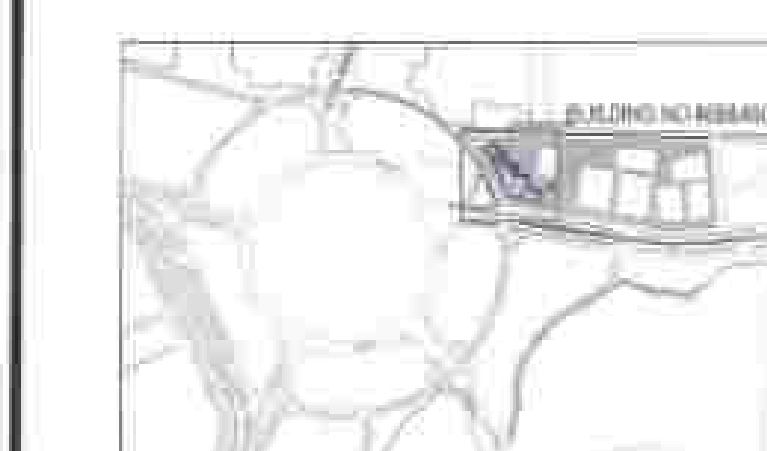

LEGEND:


 15.000' EASEMENT LINE
 10.000' EASEMENT LINE
 5.000' EASEMENT LINE
 PROPOSED SEWER CORRIDOR
 PROPOSED STORM WATER CORRIDOR
 PROPOSED TUNNEL
 PROPOSED GAS CORRIDOR

DEVELOPER:




KAAVYARATNA INFRA LLP
 ADDRESS: D-402, SHREE RANG
 AROMA, GIFT CITY ROAD,
 RANDESAN, GANDHINAGAR-382007
 TEL.NO - 9558618904
 EMAIL : admin@kaavyaratna.com

ARCHITECT

ARCHITECT
AK *Rosa Labul*
PLOT 78 A, 2ND FLOOR,
TURNER ROAD, ABOVE CROSSWORD BOOK ST
BANDRA (W) MUMBAI 400 050,
PHONE : 022 26439415, 26430146
FAX : 022 26450866,
EMAIL : labulrosa@gmail.com
COA No: CA/88/1137

ARCHI-002/

GIFT Urban Development Authority:


GIFTCL, GIFT CITY GANDHINAGAR



Date 16/04/2022	Signature
Checked by	
Reviewed by	
Recommended by	Louise Carey

GIFT URBAN DEVELOPMENT AUTHORITY

APPROVED DRAUGHTS	
Formulation No.:	26/07
Date: 03/05/2022	Signature
Approved By: TPO, GIFT UDA	

DEVELOPER'S COPY

BASEMENT FLOOR - 02
(FFL +59.73M LEVEL)
SCALE :- 1:200

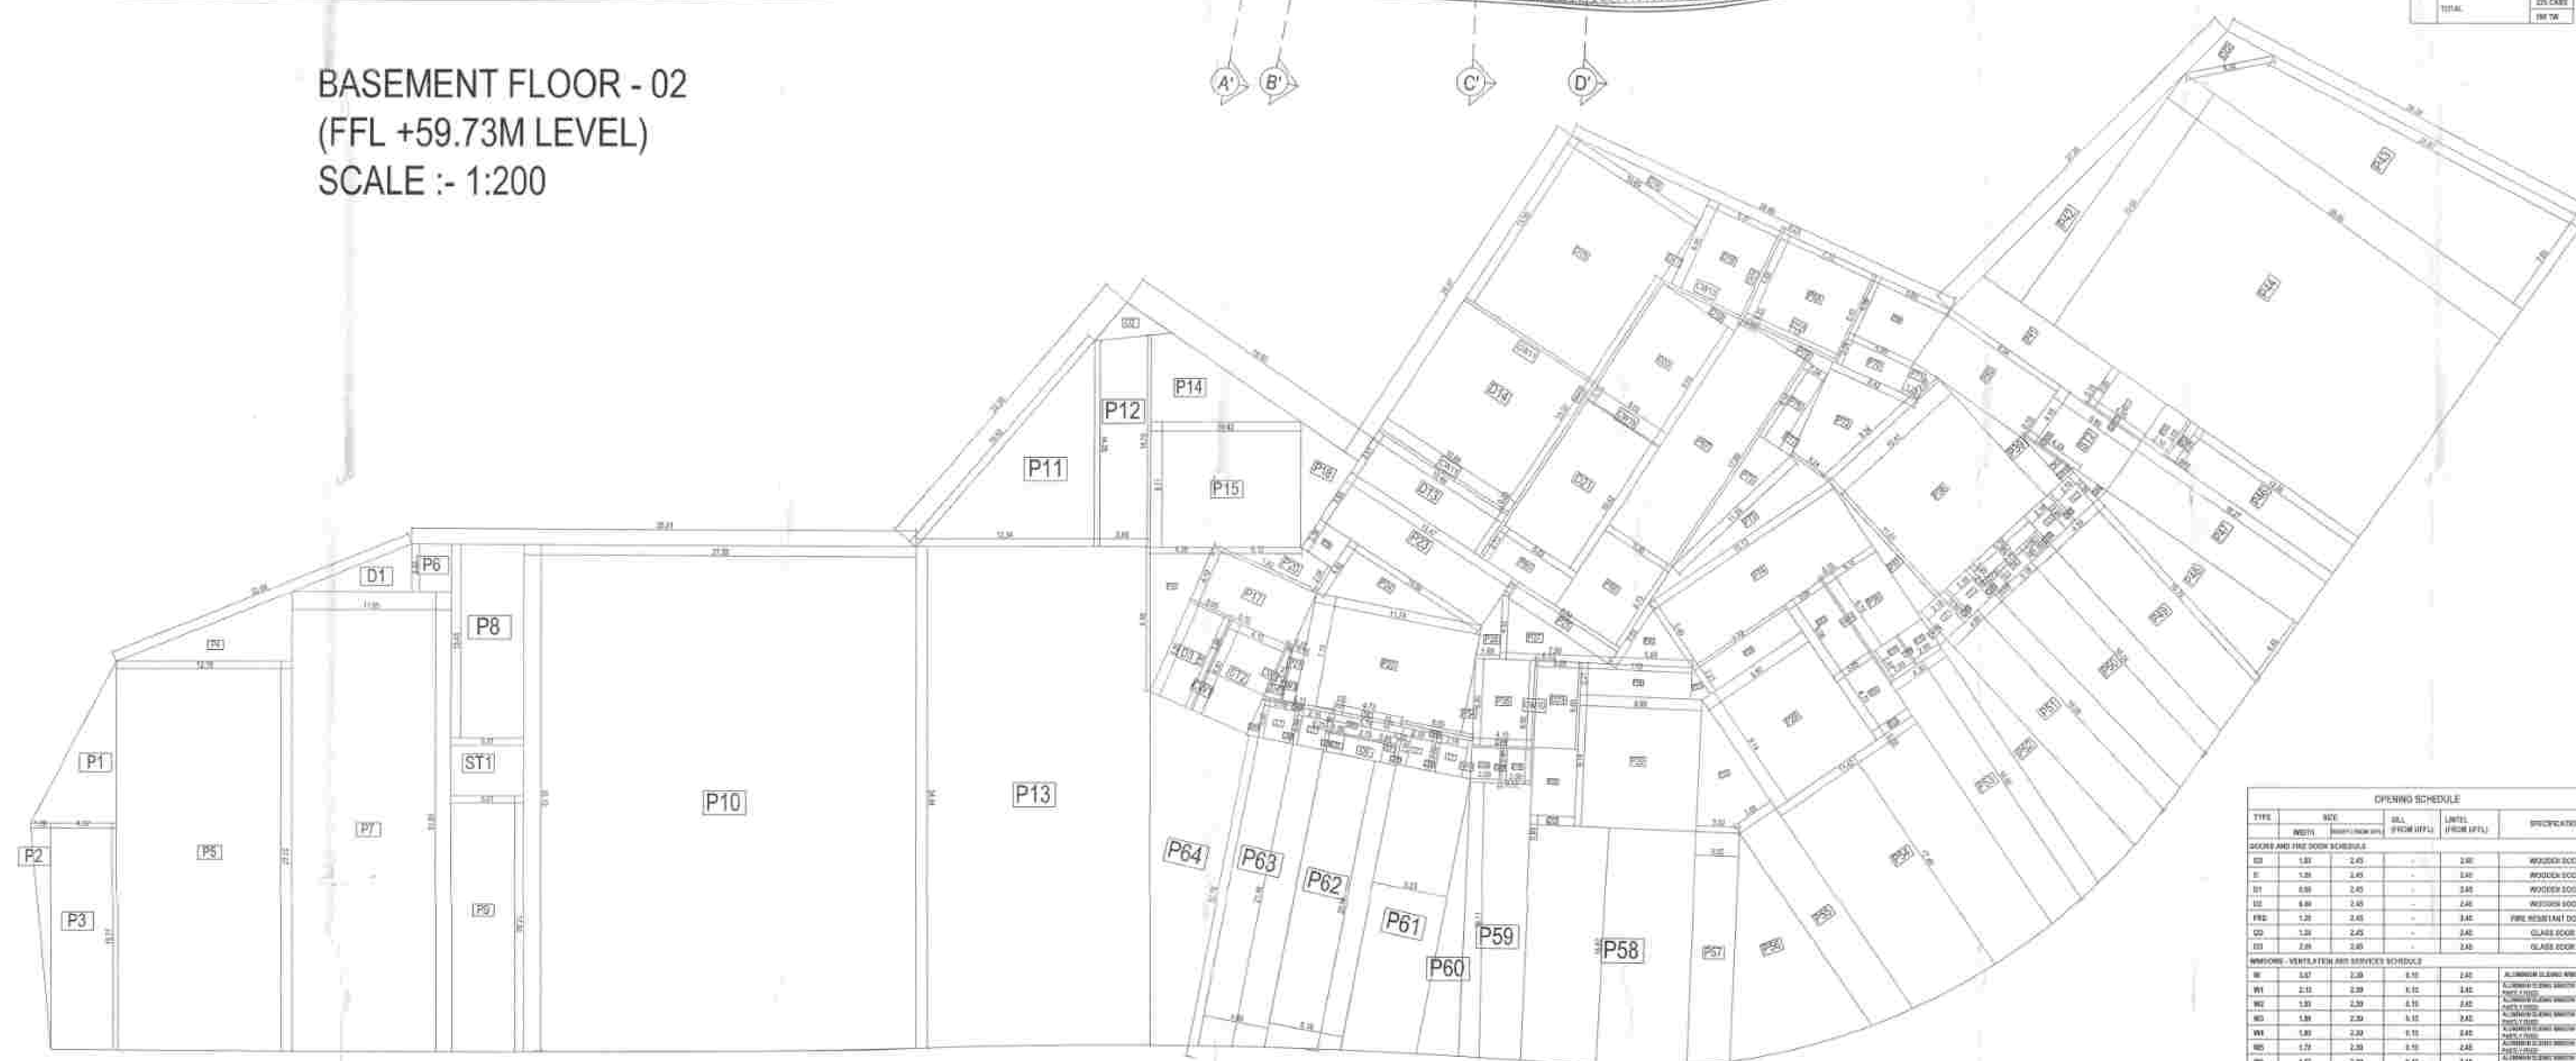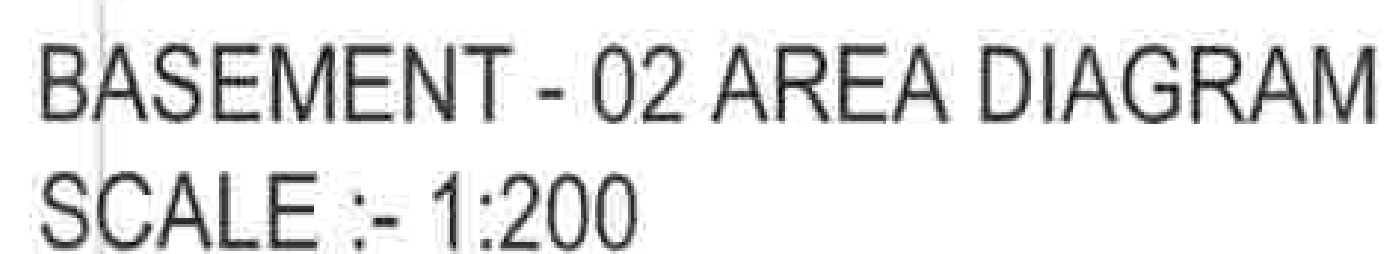

STAIRCASE DETAILS					
ITEM	QTY	UNIT	PRICE	TOTAL	REMARKS
1. STAIRCASE	1	NO	10000	10000	
2. STAIRCASE	1	NO	10000	10000	
OPENING SCHEDULE					
TYPE	WGT	WGT (KGS)	WGT (LBS)	LIMIT (KGS)	SPICIFICATIONS
SCORE AND HOLE SCHEDULES					
001	1.81	2.45	—	2.80	WINDY DOOR
002	1.20	2.45	—	2.80	WINDY DOOR
003	1.80	2.45	—	2.80	WINDY DOOR
004	1.80	2.45	—	2.80	WINDY DOOR
005	1.80	2.45	—	2.80	WINDY DOOR
006	1.20	2.45	—	2.80	WINDY DOOR
007	1.20	2.45	—	2.80	WINDY DOOR
008	1.20	2.45	—	2.80	WINDY DOOR
009	1.20	2.45	—	2.80	WINDY DOOR
010	1.20	2.45	—	2.80	WINDY DOOR
WINDY DOOR					
011	1.20	2.45	—	2.80	WINDY DOOR
012	1.20	2.45	—	2.80	WINDY DOOR
ISSUED FOR
DEVELOPMENT
PERMISSION

SHEET NO.
03 / 25

Drawing Title:
BASEMENT-02 PLAN

Project Title: BUILDING ID 46 B & C , BLOCK 46 ,
GIFT CITY, GANDHINAGAR, GUJARAT.

Drawing Number:
003 /DP/1003

Revision:
R0

Scale-

1:200


Date: _____

28/04/2022

NOTE:

1. Do not scale the drawing.
2. Only written dimensions and UTM coordinate reference provided to be followed.
3. All dimensions are in mm/cm/ m.
4. All areas in Sq.mt.

KEY PLAN:

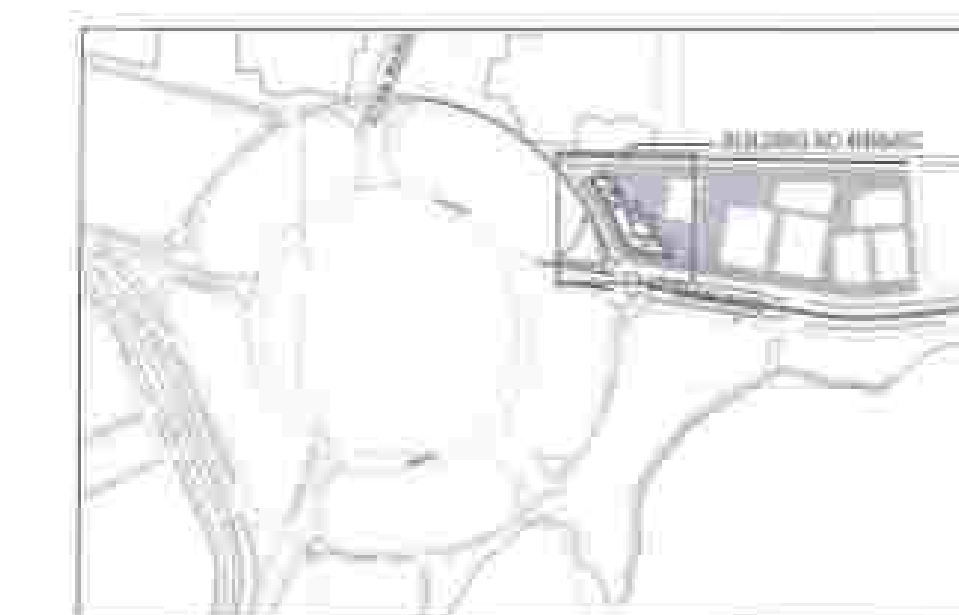

LEGEND:

DEVELOPER:



KAAYARATNA INFRA LLP
ADDRESS: D-402, SHREE RANG
AROMA, GIFT CITY ROAD, RANDESAN,
GANDHINAGAR-382007
TEL.NO - 9558818904
EMAIL : admin@kaayaratna.com

ARCHITECT:



GIFT Urban Development Authority:

GIFTCL, GIFT CITY GANDHINAGAR	
Date: 12/04/2022	Signature
Checked By	
Reviewed By	
Recommended By	

GIFT URBAN DEVELOPMENT AUTHORITY APPROVED DRAWINGS	
Permit No.:	22107
Date:	03/05/2022
Approved by TPO, GIFT UDA	

DEVELOPER'S COPY

ITEM NO.	DESCRIPTION	UNIT	QTY	RATE	AMOUNT
1	1.000 M ² OF CONCRETE	M ²	1.000	1.000	1.000
2	1.000 M ² OF CONCRETE	M ²	1.000	1.000	1.000
BASEMENT FLOOR - 01
(FFL +64.38M LEVEL)
SCALE :- 1:200

BASEMENT - 01 AREA DIAGRAM
SCALE :- 1:200

ISSUED FOR :
DEVELOPMENT
PERMISSION

SHEET NO.
04 / 25

Drawing Title:
BASEMENT-01 PLAN


Project Title:
BUILDING ID 46 B & C, BLOCK 46,
GIFT CITY, GANDHINAGAR, GUJARAT.

Drawing Number: 004 /DP/1004 Revision: R0 North

Scale: 1:200 Date: 28 / 04 / 2022

NOTE:
1. Do not scale the drawing.
2. Only written dimensions and UTM coordinate reference provided to be followed.
3. All dimensions are in mm (cm) m.
4. All areas in Sq.m.

KEY PLAN:

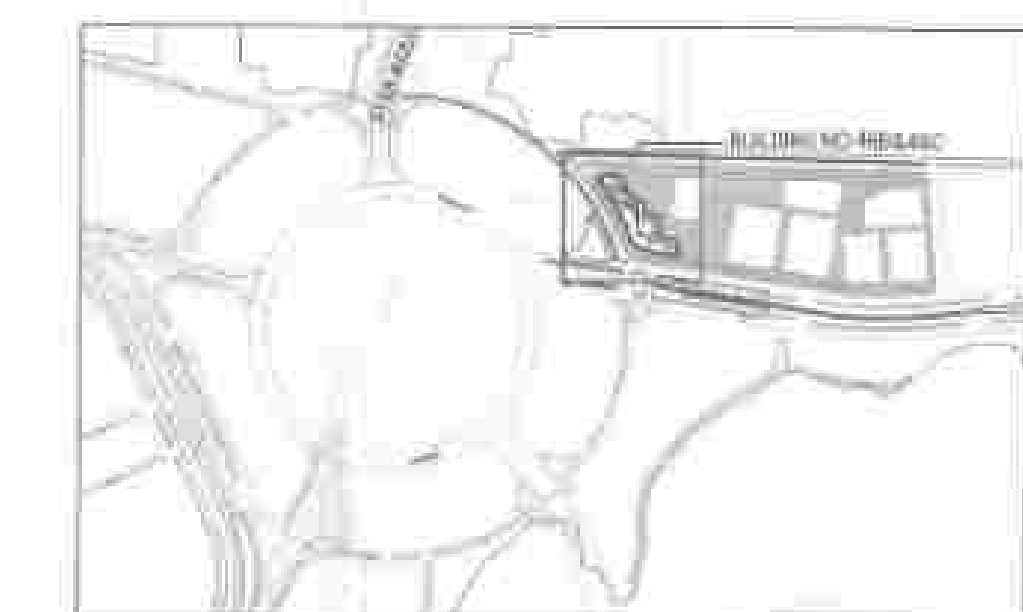

STAIRCASE DETAILS	ST-01	ST-02	ST-03	ST-04
WIDTH	2.00M	2.00M	2.00M	2.00M
HEIGHT	4.00M	4.00M	4.00M	4.00M
DECK	0.10M	0.10M	0.10M	0.10M

LEGENDS	
A	REINFORCED CONCRETE
B	STAIRCASE
C	LIFT
D	COMMON WALL BETWEEN EDUCATION AREA
E	PARKING

BASEMENT-01 PARKING	
SMALL PARKING	25 CARS
BACK-UP PARKING	25 CARS
STOCK PARKING	25 CARS
TOTAL	75 CARS

DEVELOPER:

KAAYARATNA INFRA LLP
ADDRESS: D-402, SHREE RANG
AROMA, GIFT CITY ROAD, RANDESAN,
GANDHINAGAR-382007
TEL.NO - 9558818904
EMAIL : admin@kaayaratna.com

ARCHITECT:

ARCHITECT
PLOT 78 A, 2ND FLOOR,
TURNER ROAD, ABOVE CROSSWORD BOOK STORE
BANDRA (W), MUMBAI 400 050,
PHONE : 022 26439415, 26430146
FAX : 022 26459896
EMAIL : kabureza@gmail.com
COA No: CA/88/1137

ARCHI-002/R1

GIFT Urban Development Authority:

GIFTCL, GIFT CITY GANDHINAGAR
Date: 18/04/2022
Checked By: [Signature]
Reviewed By: [Signature]
Recommended By: [Signature]

GIFT URBAN DEVELOPMENT AUTHORITY
APPROVED CHAIRMAN
Date: 18/04/2022
Approved By: [Signature]
TPD, GIFT UDA

DEVELOPER'S COPY

The site plan illustrates the layout of the proposed 100-unit residential building, divided into Wing A and Wing B. Wing A is a larger, more complex structure with multiple levels and an entrance porch, while Wing B is a smaller, more linear building. The plan includes extensive parking areas, including a shaded parking lot and a 9.00m wide driveway. The building is situated on a corner lot, with a 10.00m wide fire tender driveway running along the street frontage. The plan also shows various setbacks, easements, and utility lines. Key features include:

- Wing A:** A large, multi-level building with an entrance porch and multiple levels of parking.
- Wing B:** A smaller, linear building with multiple levels of parking.
- Parking:** Extensive parking areas, including a shaded parking lot and a 9.00m wide driveway.
- Streets:** The building is situated on a corner lot, with a 10.00m wide fire tender driveway running along the street frontage.
- Setbacks and Easements:** The plan shows various setbacks, easements, and utility lines.

WORLDWIDE AREA CATEGORIES					
TYPE	UNIT	WORTH	UNITS	AREA	
				BASE INDEX	TOTAL
N				INDEX	PERCENT
TOTAL ASSOCIATES					
01				1,000.00	
02	229	3.48	5	1.67	0.16
03	227	3.75	5	1.54	0.14
04					
05	151	4.28	4	10.23	1.02
06	133	3.10	3	4.48	0.46
07	131	3.61	2	11.6	1.16
08	139	5.06	1	10.23	1.02
09	6	6.4	1	18.03	1.79
10					
11	303	3.03	1	3.03	0.30
12	334	3.15	1	3.15	0.31
13	323	3.03	1	3.03	0.30
14	336	4.15	1	4.15	0.41
15	345	4.15	1	4.15	0.41
16	345	4.15	1	4.15	0.41
GROUND FLOOR AREA DIAGRAM
SCALE :- 1:200

OPENING SCHEDULE					
TYPE	NO.	NO.	NO.	NO.	NO.
DOORS AND WINDOW SCHEDULE					
DO	101	2.41	-	2.41	WOODEN DOOR
W	102	2.41	-	2.41	WOODEN WINDOW
W	103	2.41	-	2.41	WOODEN WINDOW
COMMERCIAL AREA DIAGRAM

The diagram shows a floor plan with the following dimensions and labels:

- Top Section:**
 - Room 1: 1.50 x 1.50
 - Room 2: 1.50 x 1.50
 - Room 177: 1.

DEVELOPER'S COPY

OPTIMIZED SCHEDULE									
TYPE	NO.	DESCRIPTION	START DATE	END DATE	START TIME	END TIME	PERFORMER	LOCATION	REMARKS
DOING THE PRE-BOOK SCHEDULE									
DO	1	DOOR 1	1/1/2018	1/1/2018	1:00	1:05	WAGNER	DOOR 1	
DO	2	DOOR 2	1/1/2018	1/1/2018	1:05	1:10	WAGNER	DOOR 2	
DO	3	DOOR 3	1/1/2018	1/1/2018	1:10	1:15	WAGNER	DOOR 3	
DO	4	DOOR 4	1/1/2018	1/1/2018	1:15	1:20	WAGNER	DOOR 4	
DO	5	DOOR 5	1/1/2018	1/1/2018	1:20	1:25	WAGNER	DOOR 5	
DO	6	DOOR 6	1/1/2018	1/1/2018	1:25	1:30	WAGNER	DOOR 6	
DO	7	DOOR 7	1/1/2018	1/1/2018	1:30	1:35	WAGNER	DOOR 7	
DO	8	DOOR 8	1/1/2018	1/1/2018	1:35	1:40	WAGNER	DOOR 8	
DO	9	DOOR 9	1/1/2018	1/1/2018	1:40	1:45	WAGNER	DOOR 9	
DO	10	DOOR 10	1/1/2018	1/1/2018	1:45	1:50	WAGNER	DOOR 10	
DO	11	DOOR 11	1/1/2018	1/1/2018	1:50	1:55	WAGNER	DOOR 11	
DO	12	DOOR 12	1/1/2018	1/1/2018	1:55	2:00	WAGNER	DOOR 12	
DO	13	DOOR 13	1/1/2018	1/1/2018	2:00	2:05	WAGNER	DOOR 13	
DO	14	DOOR 14	1/1/2018	1/1/2018	2:05	2:10	WAGNER	DOOR 14	
DO	15	DOOR 15	1/1/2018	1/1/2018	2:10	2:15	WAGNER	DOOR 15	
DO	16	DOOR 16	1/1/2018	1/1/2018	2:15	2:20	WAGNER	DOOR 16	
DO	17	DOOR 17	1/1/2018	1/1/2018	2:20	2:25	WAGNER	DOOR 17	
DO	18	DOOR 18	1/1/2018	1/1/2018	2:25	2:30	WAGNER	DOOR 18	
DO	19	DOOR 19	1/1/2018	1/1/2018	2:30	2:35	WAGNER	DOOR 19	
DO	20	DOOR 20	1/1/2018	1/1/2018	2:35	2:40	WAGNER	DOOR 20	
DO	21	DOOR 21	1/1/2018	1/1/2018	2:40	2:45	WAGNER	DOOR 21	
DO	22	DOOR 22	1/1/2018	1/1/2018	2:45	2:50	WAGNER	DOOR 22	
DO	23	DOOR 23	1/1/2018	1/1/2018	2:50	2:55	WAGNER	DOOR 23	
DO	24	DOOR 24	1/1/2018	1/1/2018	2:55	3:00	WAGNER	DOOR 24	
DO	25	DOOR 25	1/1/2018	1/1/2018	3:00	3:05	WAGNER	DOOR 25	
DO	26	DOOR 26	1/1/2018	1/1/2018	3:05	3:10	WAGNER	DOOR 26	
DO	27	DOOR 27	1/1/2018	1/1/2018	3:10	3:15	WAGNER	DOOR 27	
DO	28	DOOR 28	1/1/2018	1/1/2018	3:15	3:20	WAGNER	DOOR 28	
DO	29	DOOR 29	1/1/2018	1/1/2018	3:20	3:25	WAGNER	DOOR 29	
DO	30	DOOR 30	1/1/2018	1/1/2018	3:25	3:30	WAGNER	DOOR 30	
DO	31	DOOR 31	1/1/2018	1/1/2018	3:30	3:35	WAGNER	DOOR 31	
DO	32	DOOR 32	1/1/2018	1/1/2018	3:35	3:40	WAGNER	DOOR 32	
DO	33	DOOR 33	1/1/2018	1/1/2018	3:40	3:45	WAGNER	DOOR 33	
DO	34	DOOR 34	1/1/2018	1/1/2018	3:45	3:50	WAGNER	DOOR 34	
DO	35	DOOR 35	1/1/2018	1/1/2018	3:50	3:55	WAGNER	DOOR 35	
DO	36	DOOR 36	1/1/2018	1/1/2018	3:55	4:00	WAGNER	DOOR 36	
DO	37	DOOR 37	1/1/2018	1/1/2018	4:00	4:05	WAGNER	DOOR 37	
DO	38	DOOR 38	1/1/2018	1/1/2018	4:05	4:10	WAGNER	DOOR 38	
DO	39	DOOR 39	1/1/2018	1/1/2018	4:10	4:15	WAGNER	DOOR 39	
DO	40	DOOR 40	1/1/2018	1/1/2018	4:15	4:20	WAGNER	DOOR 40	
DO	41	DOOR 41	1/1/2018	1/1/2018	4:20	4:25	WAGNER	DOOR 41	
DO	42	DOOR 42	1/1/2018	1/1/2018	4:25	4:30	WAGNER	DOOR 42	
DO	43	DOOR 43	1/1/2018	1/1/2018	4:30	4:35	WAGNER	DOOR 43	
DO	44	DOOR 44	1/1/2018	1/1/2018	4:35	4:40	WAGNER	DOOR 44	
DO	45	DOOR 45	1/1/2018	1/1/2018	4:40	4:45	WAGNER	DOOR 45	
DO	46	DOOR 46	1/1/2018	1/1/2018	4:45	4:50	WAGNER	DOOR 46	
DO	47	DOOR 47	1/1/2018	1/1/2018	4:50	4:55	WAGNER	DOOR 47	
DO	48	DOOR 48	1/1/2018	1/1/2018	4:55	5:00	WAGNER	DOOR 48	
DO	49	DOOR 49	1/1/2018	1/1/2018	5:00	5:05	WAGNER	DOOR 49	
DO	50	DOOR 50	1/1/2018	1/1/2018	5:05	5:10	WAGNER	DOOR 50	
DO	51	DOOR 51	1/1/2018	1/1/2018	5:10	5:15	WAGNER	DOOR 51	
DO	52	DOOR 52	1/1/2018	1/1/2018	5:15	5:20	WAGNER	DOOR 52	
DO	53	DOOR 53	1/1/2018	1/1/2018	5:20	5:25	WAGNER	DOOR 53	
DO	54	DOOR 54	1/1/2018	1/1/2018	5:25	5:30	WAGNER	DOOR 54	
DO	55	DOOR 55	1/1/2018	1/1/2018	5:30	5:35	WAGNER	DOOR 55	
DO	56	DOOR 56	1/1/2018	1/1/2018	5:35	5:40	WAGNER	DOOR 56	
DO	57	DOOR 57	1/1/2018	1/1/2018	5:40	5:45	WAGNER	DOOR 57	
DO	58	DOOR 58	1/1/2018	1/1/2018	5:45	5:50	WAGNER	DOOR 58	
DO	59	DOOR 59	1/1/2018	1/1/2018	5:50	5:55	WAGNER	DOOR 59	
DO	60	DOOR 60	1/1/2018	1/1/2018	5:55	6:00	WAGNER	DOOR 60	
DO	61	DOOR 61	1/1/2018	1/1/2018	6:00	6:05	WAGNER	DOOR 61	
DO	62	DOOR 62	1/1/2018	1/1/2018	6:05	6:10	WAGNER	DOOR 62	
DO	63	DOOR 63	1/1/2018	1/1/2018	6:10	6:15	WAGNER	DOOR 63	
DO	64	DOOR 64	1/1/2018	1/1/2018	6:15	6:20	WAGNER	DOOR 64	
DO	65	DOOR 65	1/1/2018	1/1/2018	6:20	6:25	WAGNER	DOOR 65	
DO	66	DOOR 66	1/1/2018	1/1/2018	6:25	6:30	WAGNER	DOOR 66	
DO	67	DOOR 67	1/1/2018	1/1/2018	6:30	6:35	WAGNER	DOOR 67	
DO	68	DOOR 68	1/1/2018	1/1/2018	6:35	6:40	WAGNER	DOOR 68	
DO	69	DOOR 69	1/1/2018	1/1/2018	6:40	6:45	WAGNER	DOOR 69	
DO	70	DOOR 70	1/1/2018	1/1/2018	6:45	6:50	WAGNER	DOOR 70	
DO	71	DOOR 71	1/1/2018	1/1/2018	6:50	6:55	WAGNER	DOOR 71	
DO	72	DOOR 72	1/1/2018	1/1/2018	6:55	7:00	WAGNER	DOOR 72	
DO	73	DOOR 73	1/1/2018	1/1/2018	7:00	7:05	WAGNER	DOOR 73	
DO	74	DOOR 74	1/1/2018	1/1/2018	7:05	7:10	WAGNER	DOOR 74	
DO	75	DOOR 75	1/1/2018	1/1/2018	7:10	7:15	WAGNER	DOOR 75	
DO	76	DOOR 76	1/1/2018	1/1/2018	7:15	7:20	WAGNER	DOOR 76	
DO	77	DOOR 77	1/1/2018	1/1/2018	7:20	7:25	WAGNER	DOOR 77	
DO	78	DOOR 78	1/1/2018	1/1/2018	7:25	7:30	WAGNER	DOOR 78	
DO	79	DOOR 79	1/1/2018	1/1/2018	7:30	7:35	WAGNER	DOOR 79	
DO	80	DOOR 80	1/1/2018	1/1/2018	7:35	7:40	WAGNER	DOOR 80	
DO	81	DOOR 81	1/1/2018	1/1/2018	7:40	7:45	WAGNER	DOOR 81	
DO	82	DOOR 82	1/1/2018	1/1/2018	7:45	7:50	WAGNER	DOOR 82	
DO	83	DOOR 83	1/1/2018	1/1/2018	7:50	7:55	WAGNER	DOOR 83	
DO	84	DOOR 84	1/1/2018	1/1/2018	7:55	8:00	WAGNER	DOOR 84	
DO	85	DOOR 85	1/1/2018	1/1/2018	8:00	8:05	WAGNER	DOOR 85	
DO	86	DOOR 86	1/1/2018	1/1/2018	8:05	8:10	WAGNER	DOOR 86	
DO	87	DOOR 87	1/1/2018	1/1/2018	8:10	8:15	WAGNER	DOOR 87	
DO	88	DOOR 88	1/1/2018	1/1/2018	8:15	8:20	WAGNER	DOOR 88	
DO	89	DOOR 89	1/1/2018	1/1/2018	8:20	8:25	WAGNER	DOOR 89	
DO	90	DOOR 90	1/1/2018	1/1/2018	8:25	8:30	WAGNER	DOOR 90	
DO	91	DOOR 91	1/1/2018	1/1/2018	8:30	8:35	WAGNER	DOOR 91	
DO	92	DOOR 92	1/1/2018	1/1/2018	8:35	8:40	WAGNER	DOOR 92	
DO	93	DOOR 93	1/1/2018	1/1/2018	8:40	8:45	WAGNER	DOOR 93	
DO	94	DOOR 94	1/1/2018	1/1/2018	8:45	8:50	WAGNER	DOOR 94	
DO	95	DOOR 95	1/1/2018	1/1/2018	8:50	8:55	WAGNER	DOOR 95	
DO	96	DOOR 96	1/1/2018	1/1/2018	8:55	9:00	WAGNER	DOOR 96	
DO	97	DOOR 97	1/1/2018	1/1/2018	9:00	9:05	WAGNER	DOOR 97	
DO	98	DOOR 98	1/1/2018	1/1/2018	9:05	9:10	WAGNER	DOOR 98	
DO	99	DOOR 99	1/1/2018	1/1/2018	9:10	9:15	WAGNER	DOOR 99	
DO	100	DOOR 100	1/1/2018	1/1/2018	9:15	9:20	WAGNER	DOOR 100	
STANDARD DETAILS									
DO	101	DOOR 101	1/1/2018	1/1/2018	1:00	1:05	WAGNER	DOOR 101	
DO	102	DOOR 102	1/1/2018	1/1/2018	1:05	1:10	WAGNER	DOOR 102	
DO	103	DOOR 103	1/1/2018	1/1/2018	1:10	1:15	WAGNER	DOOR 103	
DO	104	DOOR 104	1/1/2018	1/1/2018	1:15	1:20	WAGNER	DOOR 104	
DO	105	DOOR 105	1/1/2018	1/1/2018	1:20	1:25	WAGNER	DOOR 105	
DO	106	DOOR 106	1/1/2018	1/1/2018	1:25	1:30	WAGNER	DOOR 106	
DO	107	DOOR 107	1/1/2018	1/1/2018	1:30	1:35	WAGNER	DOOR 107	
DO	108	DOOR 108	1/1/2018	1/1/2018	1:35	1:40	WAGNER	DOOR 108	
DO	109	DOOR 109	1/1/2018	1/1/2018	1:40	1:45	WAGNER	DOOR 109	
DO	110	DOOR 110	1/1/2018	1/1/2018	1:45	1:50	WAGNER	DOOR 110	
DO	111	DOOR 111	1/1/2018	1/1/2018	1:50	1:55	WAGNER	DOOR 111	
DO	112	DOOR 112	1/1/2018	1/1/2018	1:55	2:00	WAGNER	DOOR 112	
DO	113	DOOR 113	1/1/2018	1/1/2018	2:00	2:05	WAGNER	DOOR 113	
DO	114	DOOR 114	1/1/2018	1/1/2018	2:05	2:10	WAGNER	DOOR 114	
DO	115	DOOR 115	1/1/2018	1/1/2018	2:10	2:15	WAGNER	DOOR 115	
DO	116	DOOR 116	1/1/2018	1/1/2018	2:15	2:20	WAGNER	DOOR 116	
DO	117	DOOR 117	1/1/2018	1/1/2018	2:20	2:25	WAGNER	DOOR 117	
DO	118	DOOR 118	1/1/2018	1/1/2018	2:25	2:30	WAGNER	DOOR 118	
DO	119	DOOR 119	1/1/2018	1/1/2018	2:30	2:35	WAGNER	DOOR 119	
DO	120	DOOR 120	1/1/2018	1/1/2018	2:35	2:40	WAGNER	DOOR 120	
DO	121	DOOR 121	1/1/2018	1/1/2018	2:40	2:45	WAGNER	DOOR 121	
DO	122	DOOR 122	1/1/2018	1/1/2018	2:45	2:50	WAGNER	DOOR 122	
DO	123	DOOR 123	1/1/2018	1/1/2018	2:50	2:55	WAGNER	DOOR 123	
DO	124	DOOR 124	1/1/2018	1/1/2018	2:55	3:00	WAGNER	DOOR 124	
DO	125	DOOR 125	1/1/2018	1/1/2018	3:00	3:05	WAGNER	DOOR 125	
DO	126	DOOR 126	1/1/2018	1/1/2018	3:05	3:10	WAGNER	DOOR 126	
DO	127	DOOR 127	1/1/2018	1/1/2018	3:10	3:15	WAGNER	DOOR 127	
DO	128	DOOR 128	1/1/2018	1/1/2018	3:15	3:20	WAGNER	DOOR 128	
DO	129	DOOR 129	1/1/2018	1/1/2018	3:20	3:25	WAGNER	DOOR 129	
DO	130	DOOR 130	1/1/2018	1/1/2018	3:25	3:30	WAGNER	DOOR 130	
DO	131	DOOR 131	1/1/2018	1/1/2018	3:30	3:35	WAGNER	DOOR 131	

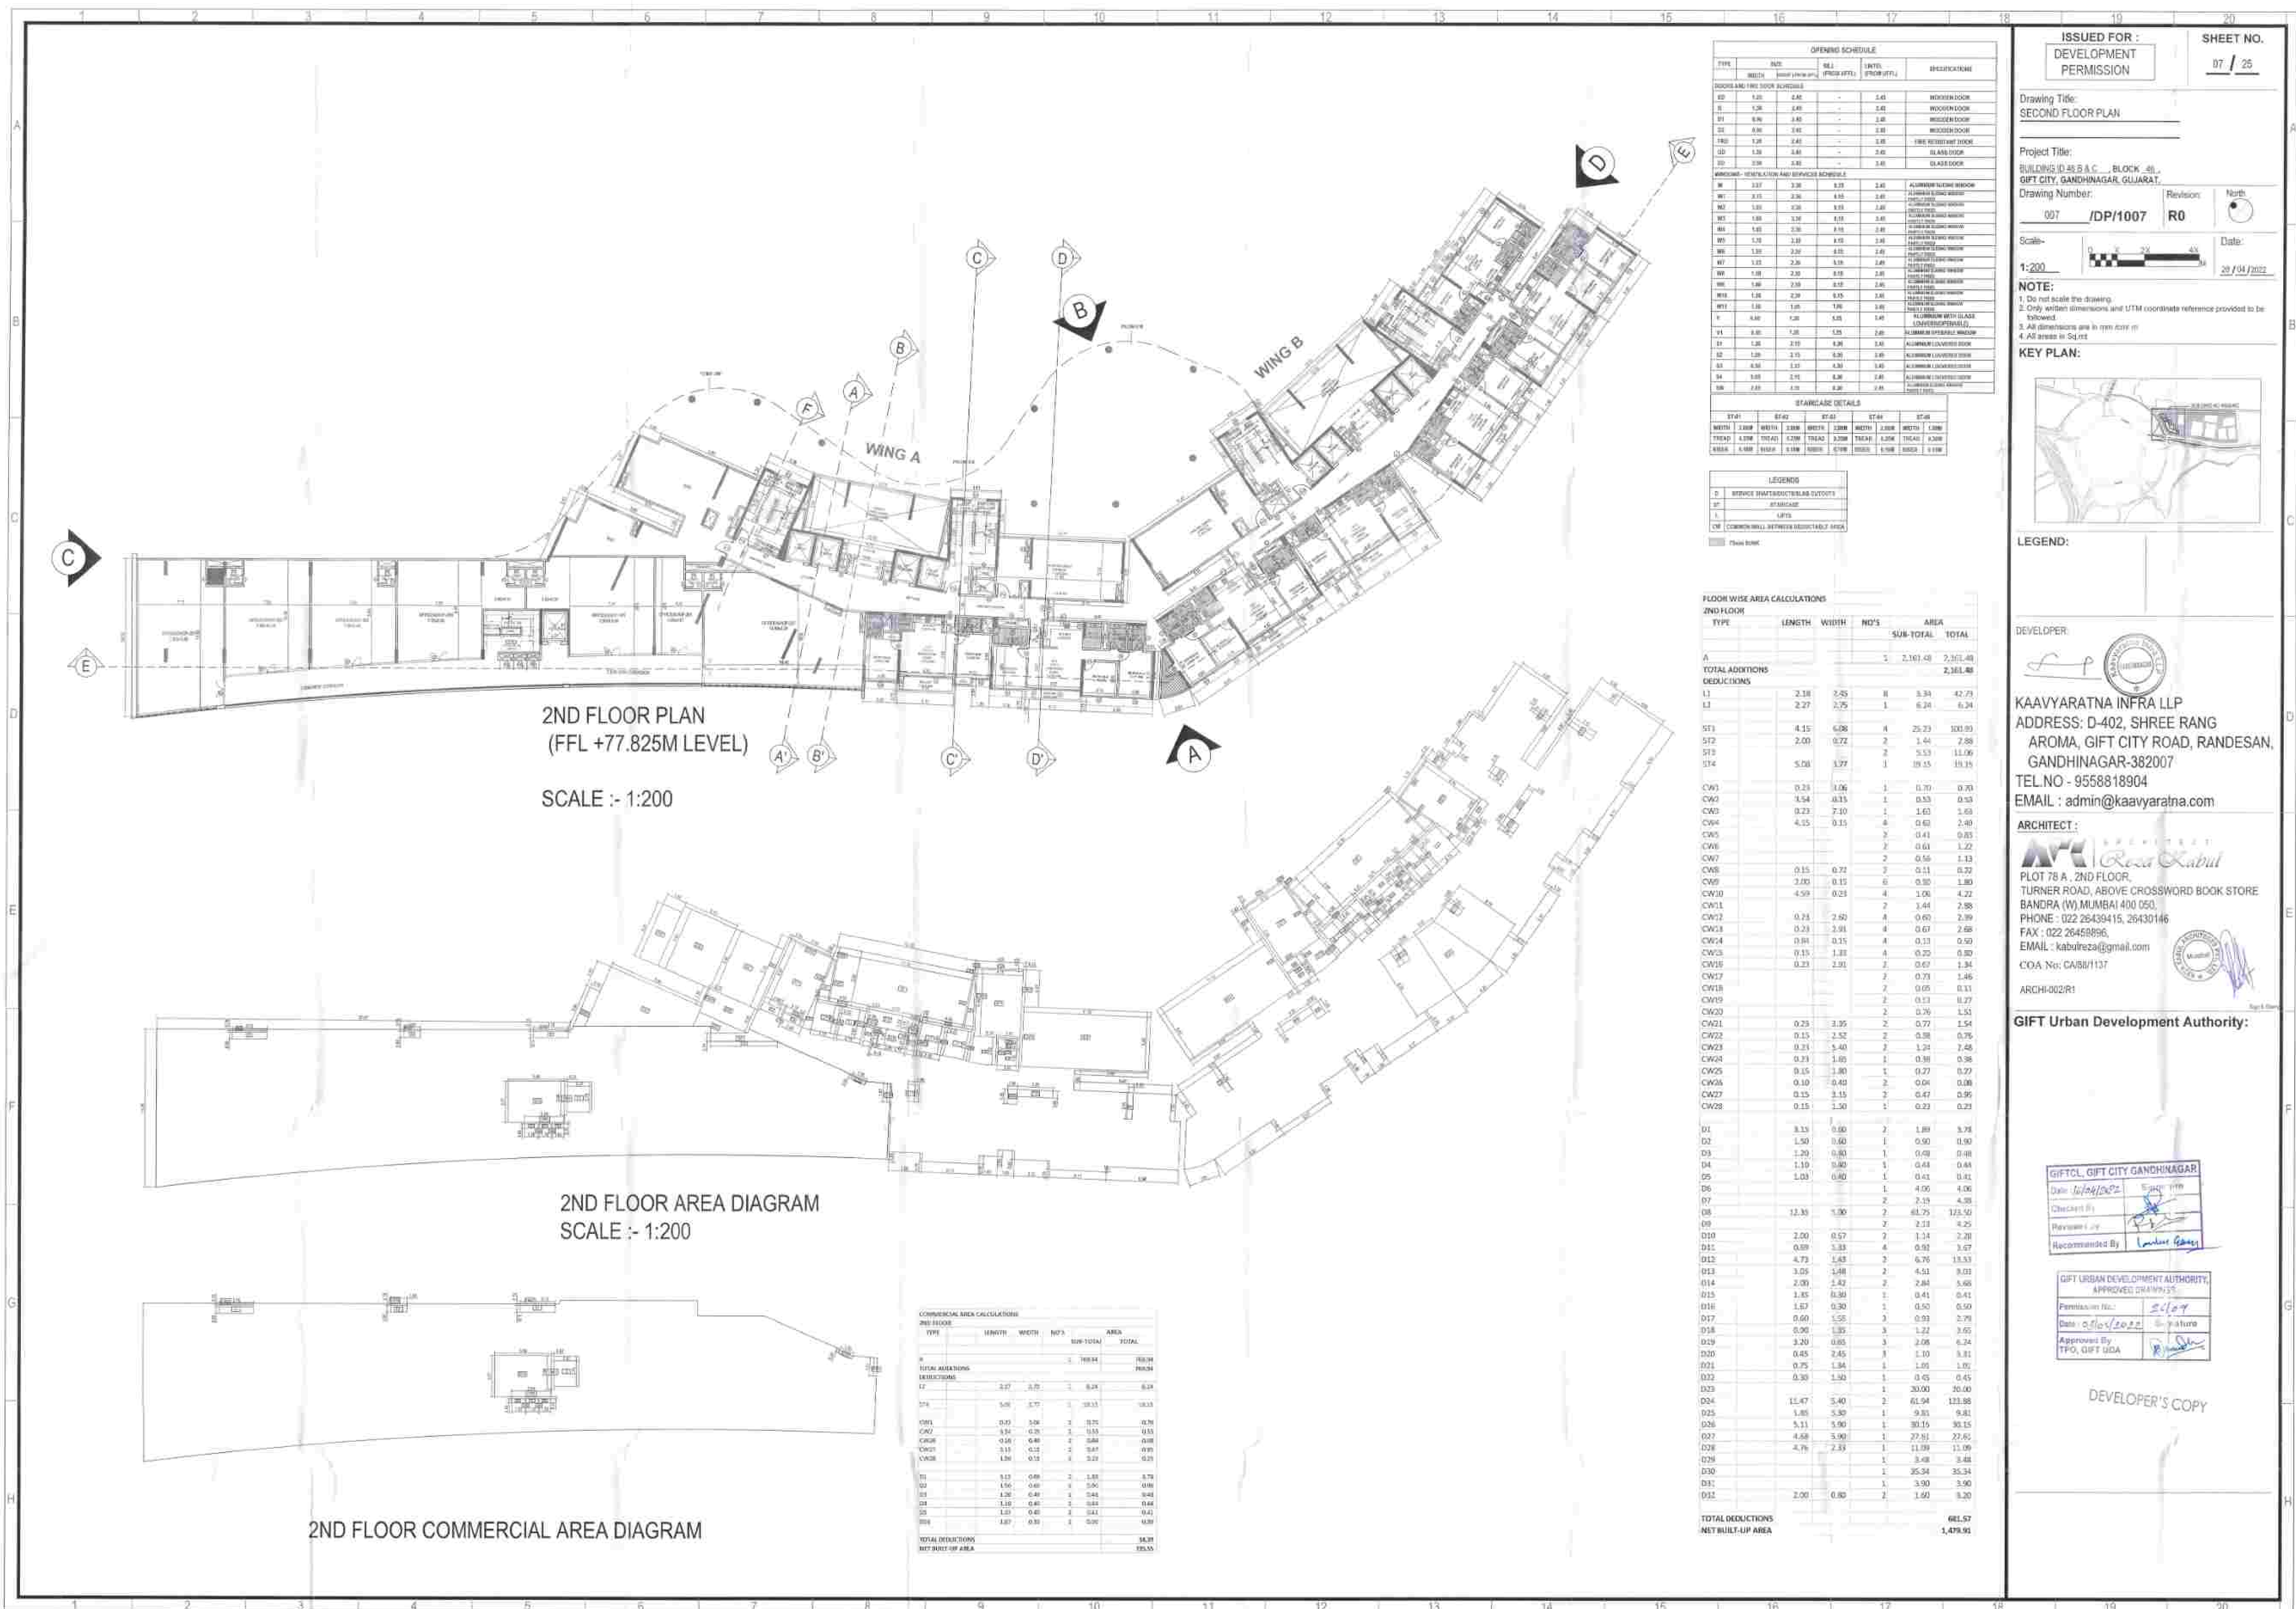



FLOOR WISE AREA CALCULATIONS				
4TH, 8TH, 12TH REFUGE FLOORS				
TYPE	LENGTH	WIDTH	NO'S	AREA
				SUB-TOTAL TOTAL
A			1	1,582.57
TOTAL ADDITIONS				1,582.57
DEDUCTIONS				1,582.57
11	2.18	2.60	11	5.67
511	4.15	6.08	4	25.23
512	2.00	0.72	2	1.44
513			2	5.53
CW1	0.72	0.15	2	0.11
CW2	2.00	0.15	11	0.30
CW3			2	1.39
CW4	0.23	2.60	4	0.60
CW5	0.25	1.33	4	0.31
CW6	0.33	3.68	2	0.62
CW7			2	0.63
CW8			2	0.77
CW9	0.96	0.23	2	0.23
CW10			2	0.87
CW11	0.13	2.52	2	0.36
CW12	0.13	1.80	2	0.27
CW13	4.15	0.15	4	0.62
CW14	0.15	1.35	2	0.20
D1	0.30	1.50	4	0.45
D2	0.75	1.35	4	1.01
D3	0.45	2.45	4	1.10
D4	1.30	0.65	4	2.08
D5	0.90	1.35	4	1.22
D6	0.80	1.55	4	0.93
D7			2	26.00
D8	1.06	1.33	1	1.45
D9	0.38	1.33	2	1.17
D10			2	2.32
D11			2	2.13
D12	2.00	0.57	2	1.14
D13	2.00	1.42	2	2.84
D14	2.00	0.80	2	1.60
TOTAL DEDUCTIONS				270.51
NET BUILT-UP AREA				1,312.06

DEVELOPER'S COPY



5TH-7TH,9TH-11TH,13TH-15TH FLOOR PLAN
SCALE :- 1:200

5TH-7TH,9TH-11TH,13TH-15TH FLOOR AREA DIAGRAM
SCALE :- 1:200

OPENING SCHEDULE					
TYPE	SIZE	ALL FROM LFTS	UNITL FROM LFTS	QUANTITY	
DOORS AND REFRIGERATOR SCHEDULE					
D1	1.50	2.40	2.40	WOODEN DOOR	
D2	1.50	2.40	2.40	WOODEN DOOR	
STAIRCASE DETAILS					
ST-01	ST-02	ST-03	ST-04		
WIDTH 2.00M	WIDTH 2.00M	WIDTH 2.00M	WIDTH 2.00M		
THICK 0.20M	THICK 0.20M	THICK 0.20M	THICK 0.20M		
ROOF 0.15M	ROOF 0.15M	ROOF 0.15M	ROOF 0.15M		
LEGENDS				FLOOR	
D	DOORWAY RAFTERS/STAIRCASE CUTOUTS			5TH FLOOR	FPL 064.75
ST	STAIRCASE			6TH FLOOR	FPL 064.75
L	LIFT			7TH FLOOR	FPL 064.75
CW	CORRIDOR WALL BETWEEN REDUCIBLE AREA			8TH FLOOR	FPL 064.75
				9TH FLOOR	FPL 064.75
				10TH FLOOR	FPL 064.75
				11TH FLOOR	FPL 064.75
				12TH FLOOR	FPL 064.75
				13TH FLOOR	FPL 064.75
				14TH FLOOR	FPL 064.75
				15TH FLOOR	FPL 064.75

FLOOR WISE AREA CALCULATIONS					
5TH-7TH,9TH-11TH,13TH-15TH FLOORS					
TYPE	LENGTH	WIDTH	NO'S	AREA	TOTAL
				SUB-TOTAL	
A			1	1582.49	1582.49
TOTAL ADDITIONS					1582.49
DEDUCTIONS					
L1	2.18	2.60	8	5.67	45.34
ST1	4.15	6.08	4	25.21	300.91
ST2	2.00	0.72	2	1.44	2.88
ST3			2	5.53	11.06
CW1	0.72	0.15	2	0.11	0.22
CW2	2.00	0.15	6	0.30	1.80
CW3			2	1.39	2.78
CW4	0.23	2.60	4	0.60	2.39
CW5	0.23	1.33	4	0.31	1.22
CW6	0.23	2.68	3	0.62	1.25
CW7			2	0.63	1.27
CW8			2	0.27	0.55
CW9	0.98	0.23	2	0.23	0.45
CW10			1	0.87	1.74
CW11	0.15	2.52	1	0.38	0.76
CW12	0.15	1.60	2	0.27	0.54
CW13	4.15	0.15	4	0.63	2.49
CW14	0.15	5.25	2	0.50	1.01
D1	0.30	1.50	4	0.45	1.80
D2	0.75	1.25	4	1.01	4.05
D3	0.45	2.45	4	1.10	4.41
D4	3.20	0.65	4	2.08	8.32
D5	0.90	1.35	4	1.22	4.86
D6	0.60	1.55	4	0.93	3.72
D7			1	20.00	80.00
D8	1.09	1.33	1	1.45	5.80
D9	0.88	1.53	2	1.17	4.68
D10			2	2.25	9.00
D11			2	2.14	8.56
D12	2.00	0.57	2	1.14	4.56
D13	2.00	1.42	2	2.84	11.36
D14	2.00	0.80	2	1.60	6.40
TOTAL DEDUCTIONS					270.97
NET BUILT-UP AREA					1311.52

ISSUED FOR :
DEVELOPMENT
PERMISSION

SHEET NO.
10 / 25

Drawing Title:
5TH-7TH,9TH-11TH,13TH-15TH FLOOR
PLAN


Project Title:
SALON IN 45 B & C, BLOCK 45,
GIFT CITY, GANDHINAGAR, GUJARAT.

Drawing Number:
010 /DP/1010

Revision:
R0

Date:
28/04/2022

NOTE:
1. Do not scale the drawing.
2. Only written dimensions and LTM coordinate reference provided to be followed.
3. All dimensions are in mm unless otherwise specified.
4. All areas in Sq.m.

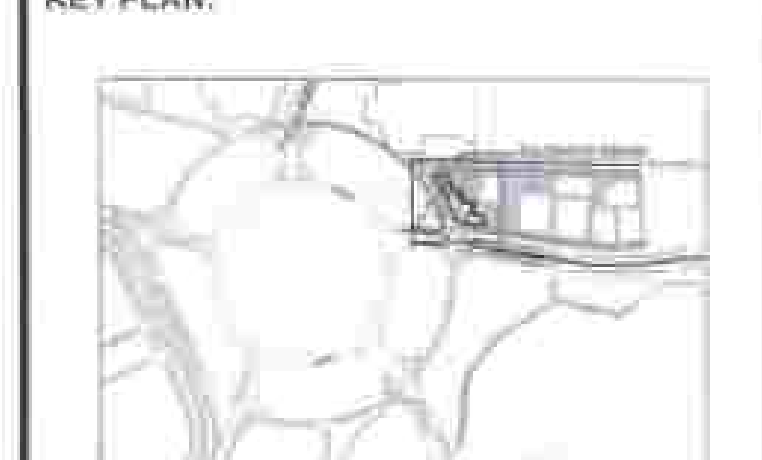

LEGEND:

DEVELOPER:
KAAVYARATNA INFRA LLP
ADDRESS: D-402, SHREE RANG
ARCHA, GIFT CITY ROAD, RANDESAN,
GANDHINAGAR-382007
TEL.NO - 9558818804
EMAIL : admin@kaavyaratna.com

ARCHITECT:
Ravi K. Patel
PLOT 78 A, 2ND FLOOR,
TURNER ROAD, ABOVE CROSSWORD BOOK STORE,
BANDRA (W), MUMBAI 400 050.
PHONE : 022 28436415, 28430148
FAX : 022 28459094
EMAIL : kaviraza@gmail.com
COA No. CANN1137
ARCH-002R1

GIFT Urban Development Authority:
Date: 11/04/2022
Checked By: [Signature]
Reviewed By: [Signature]
Recommended By: [Signature]

DEVELOPER'S COPY



17TH-19TH,21ST-23RD,25TH-27TH FLOOR AREA DIAGRAM
SCALE :- 1:200

STAIRCASE DETAILS							
ST-01		ST-02		ST-03		ST-04	
WIDTH	0.90M	WIDTH	1.00M	WIDTH	1.00M	WIDTH	1.1
THICK	0.10M	THICK	0.15M	THICK	0.10M	THICK	0.1
ROOF	0.175M	ROOF	0.175M	ROOF	0.175M	ROOF	0.1

FLOOR WISE AREA CALCULATION				
17TH-19TH,21ST,23RD,25TH-27TH FLOORS				
TYPE	LENGTH	WIDTH	NO'S	AREA
				SUB-TOTAL
A			1	1,062.49
TOTAL ADDITIONS				1,562.49
DEDUCTIONS				
L1	2.18	2.80	8	5.67
ST1	4.15	0.08	4	25.23
ST2	2.00	0.72	2	1.44
ST3			2	5.53
CW1	0.72	0.15	2	0.11
CW2	2.00	0.15	6	0.30
CW3			2	1.39
CW4	0.23	2.60	4	0.60
CW5	0.23	1.33	4	0.31
CW6	0.23	2.68	2	0.62
EW7			2	0.63
EW8			2	0.27
CW9	0.98	0.23	2	0.23
CW10			2	0.87
CW11	0.15	2.52	2	0.38
CW12	0.15	1.80	2	0.27
EW13	4.15	0.15	4	0.62
CW14	0.15	3.35	2	0.50
D1	0.30	1.50	4	0.45
D2	0.75	1.35	4	1.01
D3	0.45	2.43	4	1.10
D4	1.20	0.69	4	2.08
D5	0.90	1.35	4	1.22
D6	0.60	1.55	4	0.93
D7			2	30.00
D8	1.09	1.33	2	1.45
D9	0.88	1.33	2	1.17
D10			2	2.25
D11			2	2.14
D12	2.00	0.57	2	1.14
D13	2.00	1.42	2	2.84
D14	2.00	0.80	2	1.60
TOTAL DEDUCTIONS				27.49
NET BUILT-UP AREA				1,535.00

DEVELOPER'S COPY

Project Title:
BUILDING ID-45-B & C, BLOCK-45,
GIFT CITY, GANDHINAGAR, GUJARAT

Revision	Form
R0	

0 10 20 30 40 50

Date: 26.1.2011

KEY PLAN

LEGEND:

www.elsevier.com/locate/bsc

KAAVYARATNA INFRA LLP
 ADDRESS: D-402, SHREE RANG
 AROMA, GIFT CITY ROAD, RANDESAN,
 GANDHINAGAR-382007
 TEL.NO.- 9558818904
 EMAIL : admin@kaavyaratna.com

ARCHITECT:

**PLT 78 A, 2ND FLOOR,
TURNER ROAD, ABOVE CROSSWORD BOOK STORE
BANDRA (W) MUMBAI 400 050.
PHONE : (022) 26426415, 26430146
FAX : (022) 26460096
EMAIL : latumsa@gmail.com**

COA No. CA0001120

ARCHITECTURE


GIFT Urban Development Authority:

GIFTCL, GIFT CITY GANDHINAGAR	
Date: 16/04/2022	Signature
Checked By	
Reviewed By	
Recommended By	Indraneel Ganes


DEVELOPER'S COPY

GIFT URBAN DEVELOPMENT AUTHORITY
A DIVISION OF THE AIRBORNE

Permittee No.:	2619
Date: 03/05/2022	Signature
Approved By TPO, GIFT UDA	

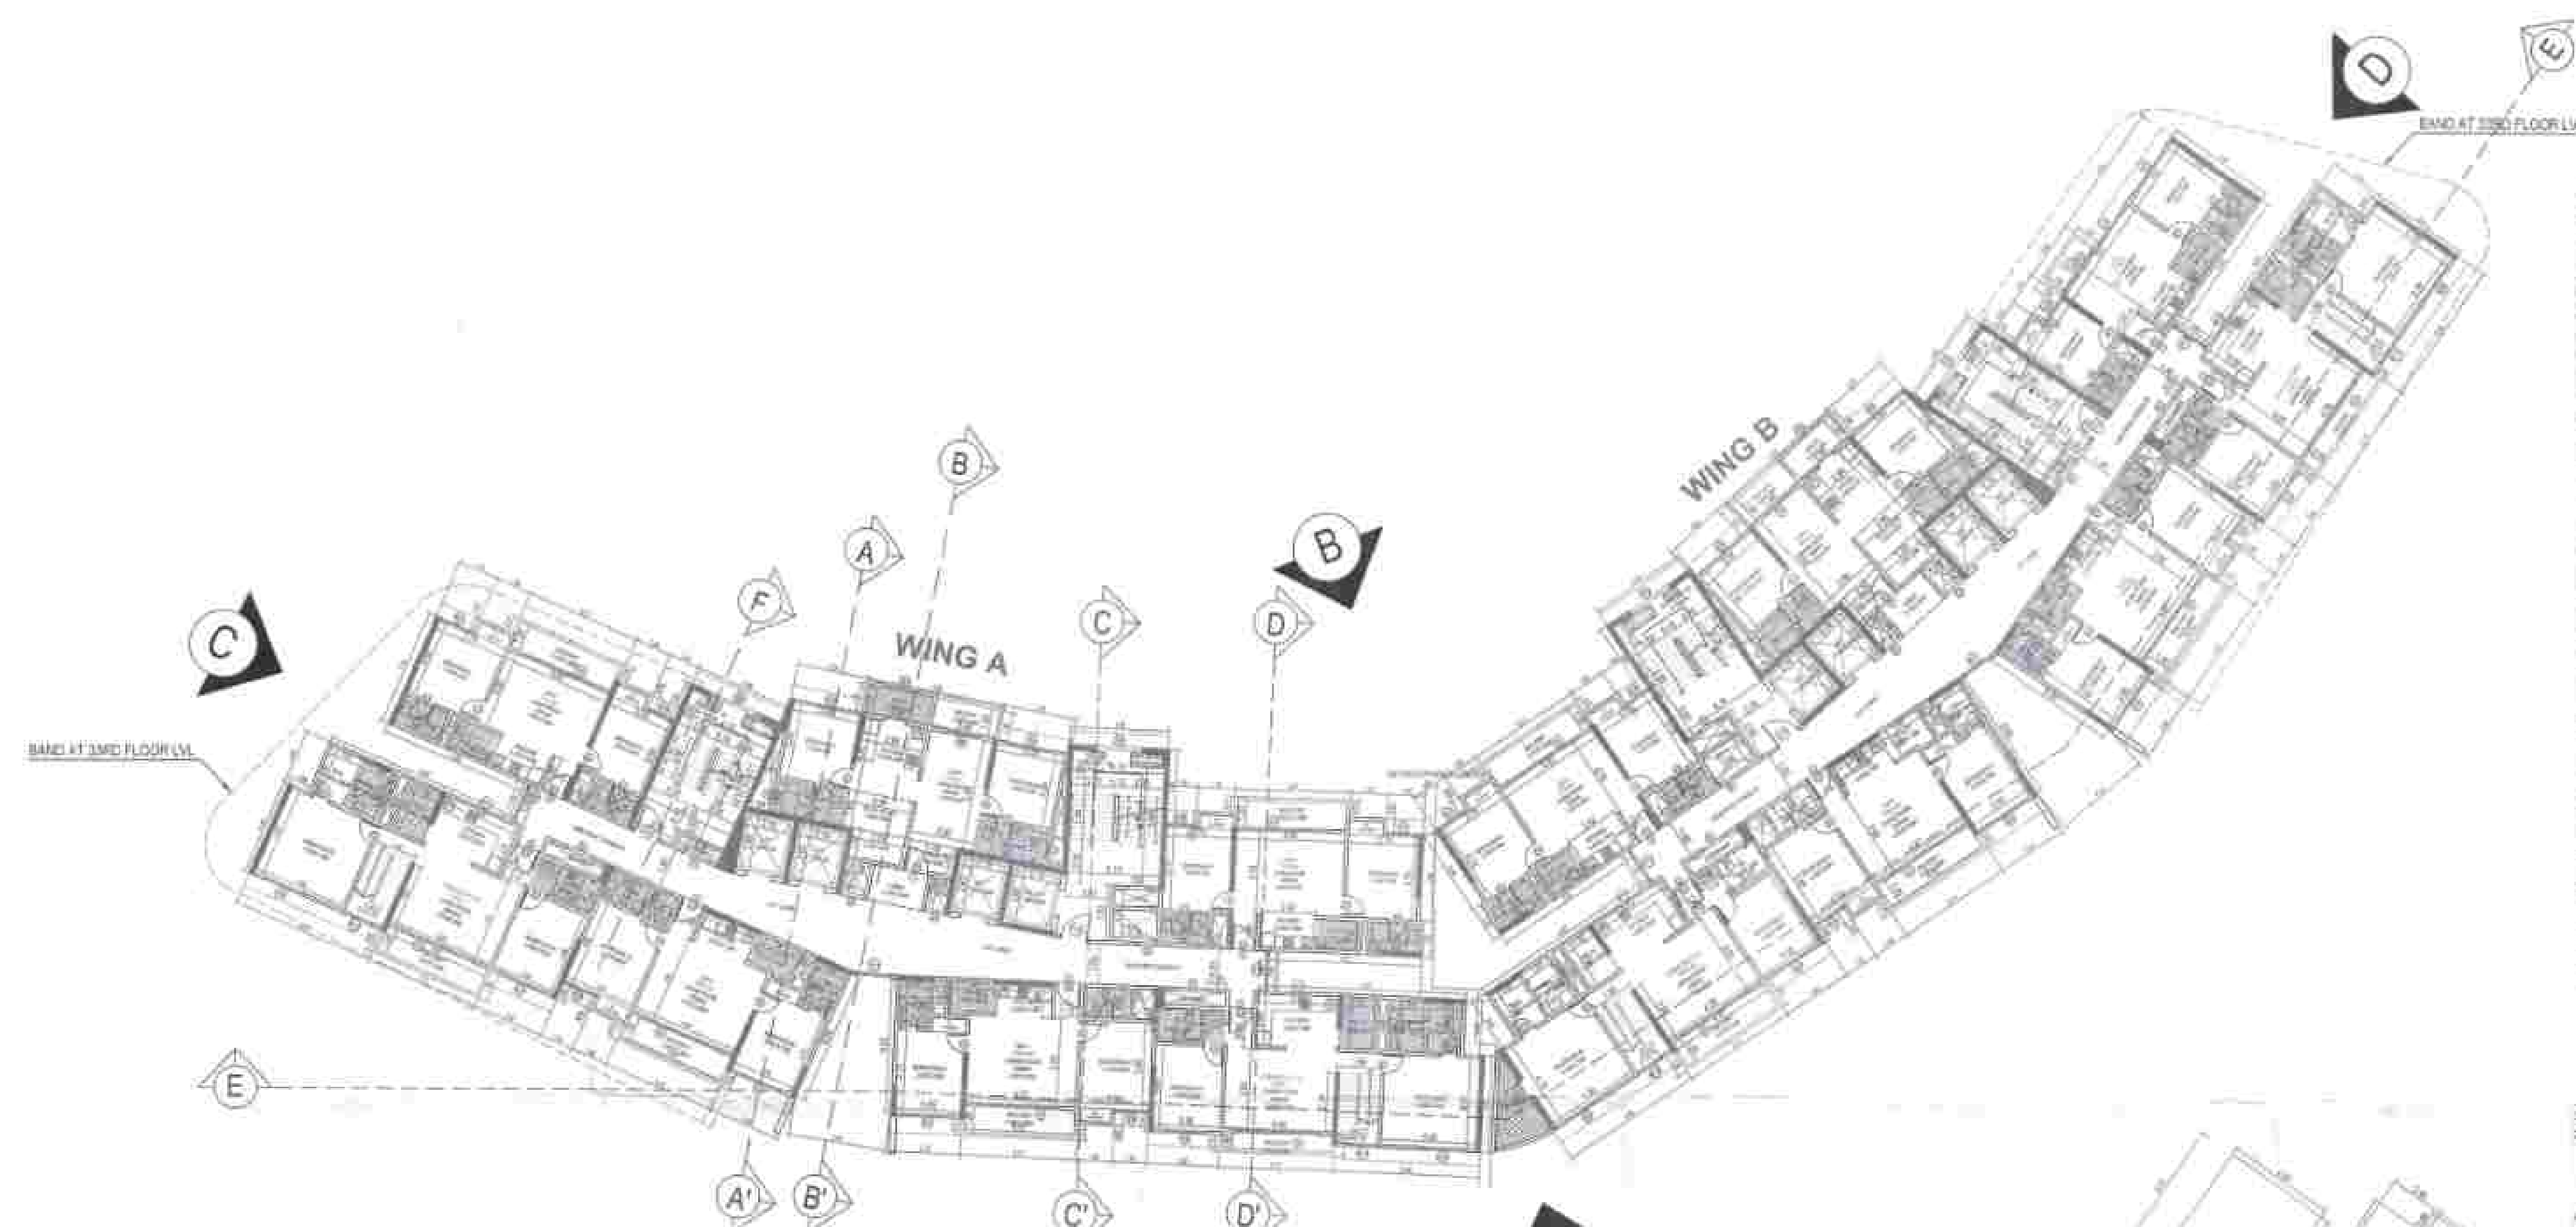

29TH,31ST,33RD FLOOR PLAN
SCALE :- 1:200

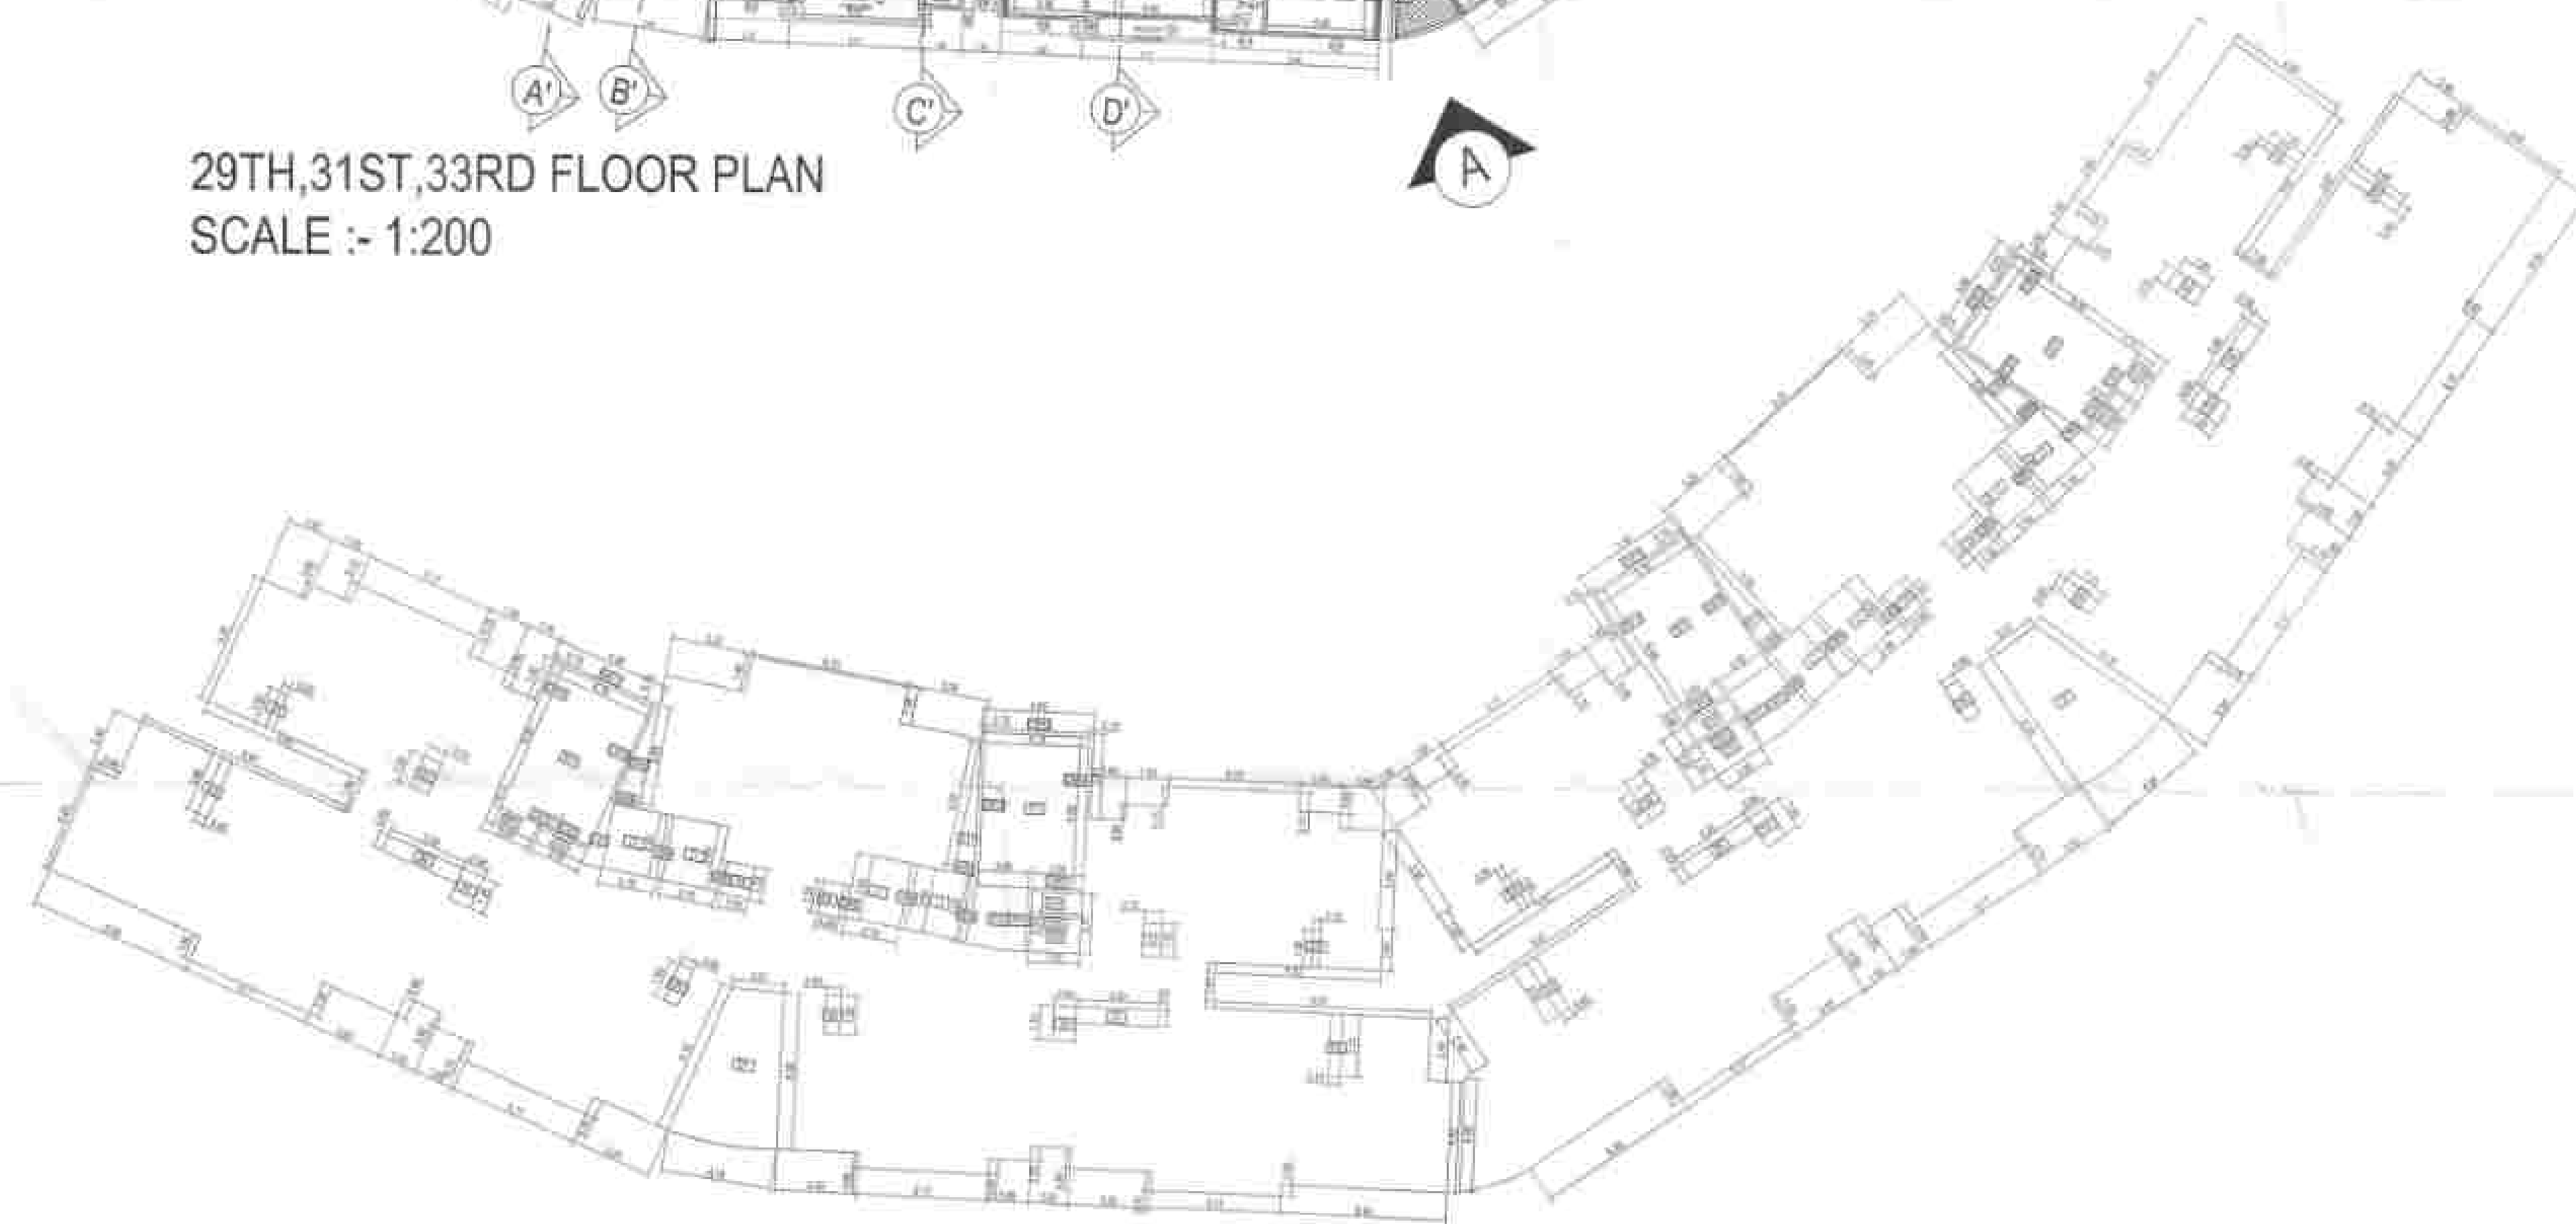

29TH,31ST,33RD FLOOR AREA DIAGRAM
SCALE :- 1:200

[illegible][illegible][illegible]

TOWER FLOOR AREA CALCULATIONS						
3RD FLOOR, 3RD FLOORS						
TYPE	LENGTH	WIDTH	NOS	AREA		
				SUB-TOTAL	TOTAL	
A				1	1,643.77	1,643.77
TOTAL ADDITIONS						1,643.77
DEDUCTIONS						
I1	2.18	2.06	8	5.67		45.34
I21	4.15	5.08	4	25.28		100.88
I22	2.00	0.79	2	1.58		7.88
I23			2	5.33		21.00
CW1	0.72	0.15	1	0.12		0.12
CW2	1.02	0.15	8	0.30		1.86
CW3			2	1.39		2.78
CW4	0.25	2.80	4	0.80		2.80
CW5	0.25	1.33	4	0.32		1.28
CW6	0.23	2.68	2	0.62		1.27
CW7			1	0.58		0.58
CW8			2	0.27		0.53
CW9	0.68	0.23	2	0.23		0.46
CW10			2	0.87		1.74
CW11	0.23	2.52	2	0.58		0.58
CW12	0.13	1.80	2	0.27		0.54
CW13	4.23	0.13	8	0.52		2.40
CW14	0.23	1.35	2	0.30		1.80
O1	0.30	1.50	4	0.45		1.80
O2	0.75	1.50	4	1.02		4.08
O3	0.45	2.40	4	1.02		4.08
O4	3.30	0.60	4	1.98		7.92
O5	0.90	1.35	4	1.23		4.92
O6	0.00	1.50	4	0.36		1.44
O7			2	35.80		40.50
O8	1.09	1.30	2	1.45		2.88
O9	0.88	1.93	2	1.17		2.40
I10			1	1.25		4.80
I11			2	1.34		8.21
I12	2.00	0.57	2	1.34		2.28
I13	2.00	1.47	2	3.84		5.16
I14	2.00	0.80	2	2.80		3.16
TOTAL DEDUCTIONS				120.85		
NET BUILT-UP AREA						1,522.92

Drawing Title
30TH,34TH FLOOR PLAN


Project Title
BUILDING D-402 B.C. BLOCK-66
GIFT CITY, GANDHINAGAR, GUJARAT.

Drawing Number: 015 /DP/1015 Revision: R0 Date: 20/04/2021

Scale: 1:200

NOTE:
1. Do not scale the drawing.
2. Only written dimensions and UTM coordinate reference provided to be followed.
3. All dimensions are in mm unless specified.
4. All areas in Sq.mt

KEY PLAN:

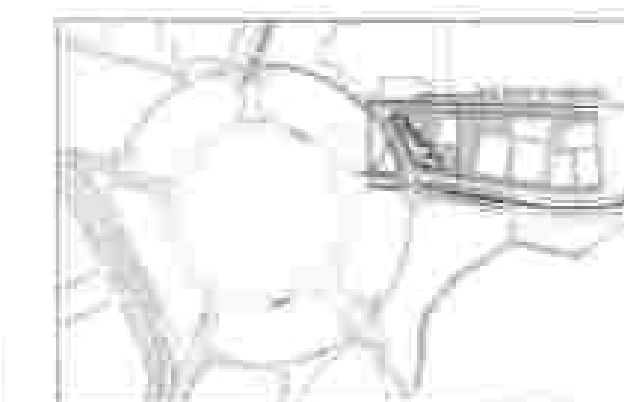

LEGEND:

DEVELOPER:

KAAYARATNA INFRA LLP
ADDRESS: D-402, SHREE RANG
AROMA, GIFT CITY ROAD, RANDESAN,
GANDHINAGAR-382007
TEL NO - 9558818904
EMAIL : admin@kaayaratna.com

ARCHITECT:

ARCHITECT
PLOT 78 A, 2ND FLOOR,
TURNER ROAD, ABOVE CROSSWORD BOOK STORE,
BANDRA (W), MUMBAI 400 050,
PHONE : 022 26435415, 26430146
FAX : 022 26450896
EMAIL : kabinzoo@gmail.com

CDN No: GAB21137

ARCH-002R1

GIFT Urban Development Authority:

GIFTCL, GIFT CITY GANDHINAGAR
Date: 16/04/2021 Signature
Checked By: [Signature]
Reviewed By: [Signature]
Recommended By: [Signature]

GIFT URBAN DEVELOPMENT AUTHORITY,
APPROVED DRAWINGS
Permission No.: 24/07
Date: 08/05/2021 Signature
Approved By: [Signature]
TPO, GIFT UDA

DEVELOPER'S COPY

OPENING SCHEDULE					
TYPE	NO.	WIDTH	HEIGHT	AREA	REMARKS
DOORS AND FIRE DOOR SCHEDULE					
DD	1.85	2.40	-	4.44	WOODEN DOOR
D	1.55	2.40	-	3.72	WOODEN DOOR
D1	0.80	2.40	-	1.92	WOODEN DOOR
D2	0.80	2.40	-	1.92	WOODEN DOOR
FDD	1.20	2.40	-	2.88	FIRE RESISTANT DOOR
DD	1.50	2.40	-	3.60	GLASS DOOR
DD	2.80	2.40	-	6.72	GLASS DOOR
WINDOWS - VENTILATION AND SERVICES SCHEDULE					
W	3.07	2.20	0.15	0.68	ALUMINIUM GLASS WINDOW
W1	2.15	2.20	0.15	0.47	ALUMINIUM GLASS WINDOW
W2	1.90	2.20	0.15	0.42	ALUMINIUM GLASS WINDOW
W3	1.05	2.20	0.15	0.23	ALUMINIUM GLASS WINDOW
W4	1.05	2.20	0.15	0.23	ALUMINIUM GLASS WINDOW
W5	1.70	2.20	0.15	0.37	ALUMINIUM GLASS WINDOW
W6	1.55	2.20	0.15	0.34	ALUMINIUM GLASS WINDOW
W7	1.05	2.20	0.15	0.23	ALUMINIUM GLASS WINDOW
W8	1.20	2.20	0.15	0.26	ALUMINIUM GLASS WINDOW
W9	1.40	2.20	0.15	0.31	ALUMINIUM GLASS WINDOW
W10	1.30	2.20	0.15	0.29	ALUMINIUM GLASS WINDOW
W11	1.50	2.20	0.15	0.33	ALUMINIUM GLASS WINDOW
W	0.80	1.20	1.25	1.20	ALUMINIUM GLASS WINDOW
W1	0.40	1.20	1.25	0.60	ALUMINIUM GLASS WINDOW
W2	1.20	2.10	0.20	0.25	ALUMINIUM GLASS WINDOW
W3	1.05	2.10	0.20	0.22	ALUMINIUM GLASS WINDOW
W4	0.80	2.10	0.20	0.17	ALUMINIUM GLASS WINDOW
W5	0.80	2.10	0.20	0.17	ALUMINIUM GLASS WINDOW
W6	2.20	2.10	0.20	0.46	ALUMINIUM GLASS WINDOW

STAIRCASE DETAILS					
ST-01	ST-02	ST-03	ST-04	ST-05	ST-06
WIDTH: 2.00M	WIDTH: 2.00M	WIDTH: 2.00M	WIDTH: 2.00M	WIDTH: 2.00M	WIDTH: 2.00M
THICK: 0.20M	THICK: 0.20M	THICK: 0.20M	THICK: 0.20M	THICK: 0.20M	THICK: 0.20M
THICK: 0.20M	THICK: 0.20M	THICK: 0.20M	THICK: 0.20M	THICK: 0.20M	THICK: 0.20M

LEGENDS		FLOOR	LEVEL
S	SERVICE ENTRANCE/EXIT/OUTLET	30TH FLOOR	FFL +194.50M
ST	STAIRCASE	34TH FLOOR	FFL +174.50M
L	LIFT		
CN	COMMON WALL BETWEEN REDUCIBLE AREA		

Thin Sink


FLOOR WISE AREA CALCULATIONS

30TH,34TH FLOORS				
TYPE	LENGTH	WIDTH	NO'S	AREA
				SUB-TOTAL TOTAL
A			1	1.59 3.1
TOTAL ADDITIONS				1,599.90
DEDUCTIONS				
L1	2.18	2.60	8	5.67
ST1	4.15	6.08	4	25.23
ST2	2.00	0.72	2	1.44
ST3			2	5.53
CW1	0.72	0.15	2	0.21
CW2	2.00	0.15	6	0.30
CW3			2	1.39
CW4	0.23	2.80	4	0.90
CW5	0.23	1.33	4	0.31
CW6	0.23	2.88	2	0.62
CW7			2	0.63
CW8			2	0.38
CW9	0.98	0.23	2	0.23
CW10			2	0.82
CW11	0.15	2.53	2	0.38
CW12	0.15	1.80	2	0.27
CW13	4.15	0.15	4	0.62
CW14	0.15	1.33	2	0.20
D1	0.30	1.50	4	0.45
D2	0.75	1.35	4	1.01
D3	0.45	2.45	4	1.10
D4	3.30	0.65	4	2.08
D5	0.90	1.55	4	1.22
D6	0.60	1.33	4	0.80
D7			2	20.00
D8	1.05	1.33	2	1.40
D9	0.80	1.33	2	1.07
D10			2	2.25
D11			2	2.14
D12	2.00	0.57	2	1.14
D13	2.00	1.42	2	2.84
D14	2.00	0.80	2	1.60
D15	4.96	1.35	2	6.70
D16	4.96	1.30	2	6.45
TOTAL DEDUCTIONS				296.51
NET BUILT-UP AREA				1,303.39

30TH,34TH FLOOR PLAN
SCALE :- 1:200


30TH,34TH FLOOR AREA DIAGRAM
SCALE :- 1:200

DEVELOPER'S COPY

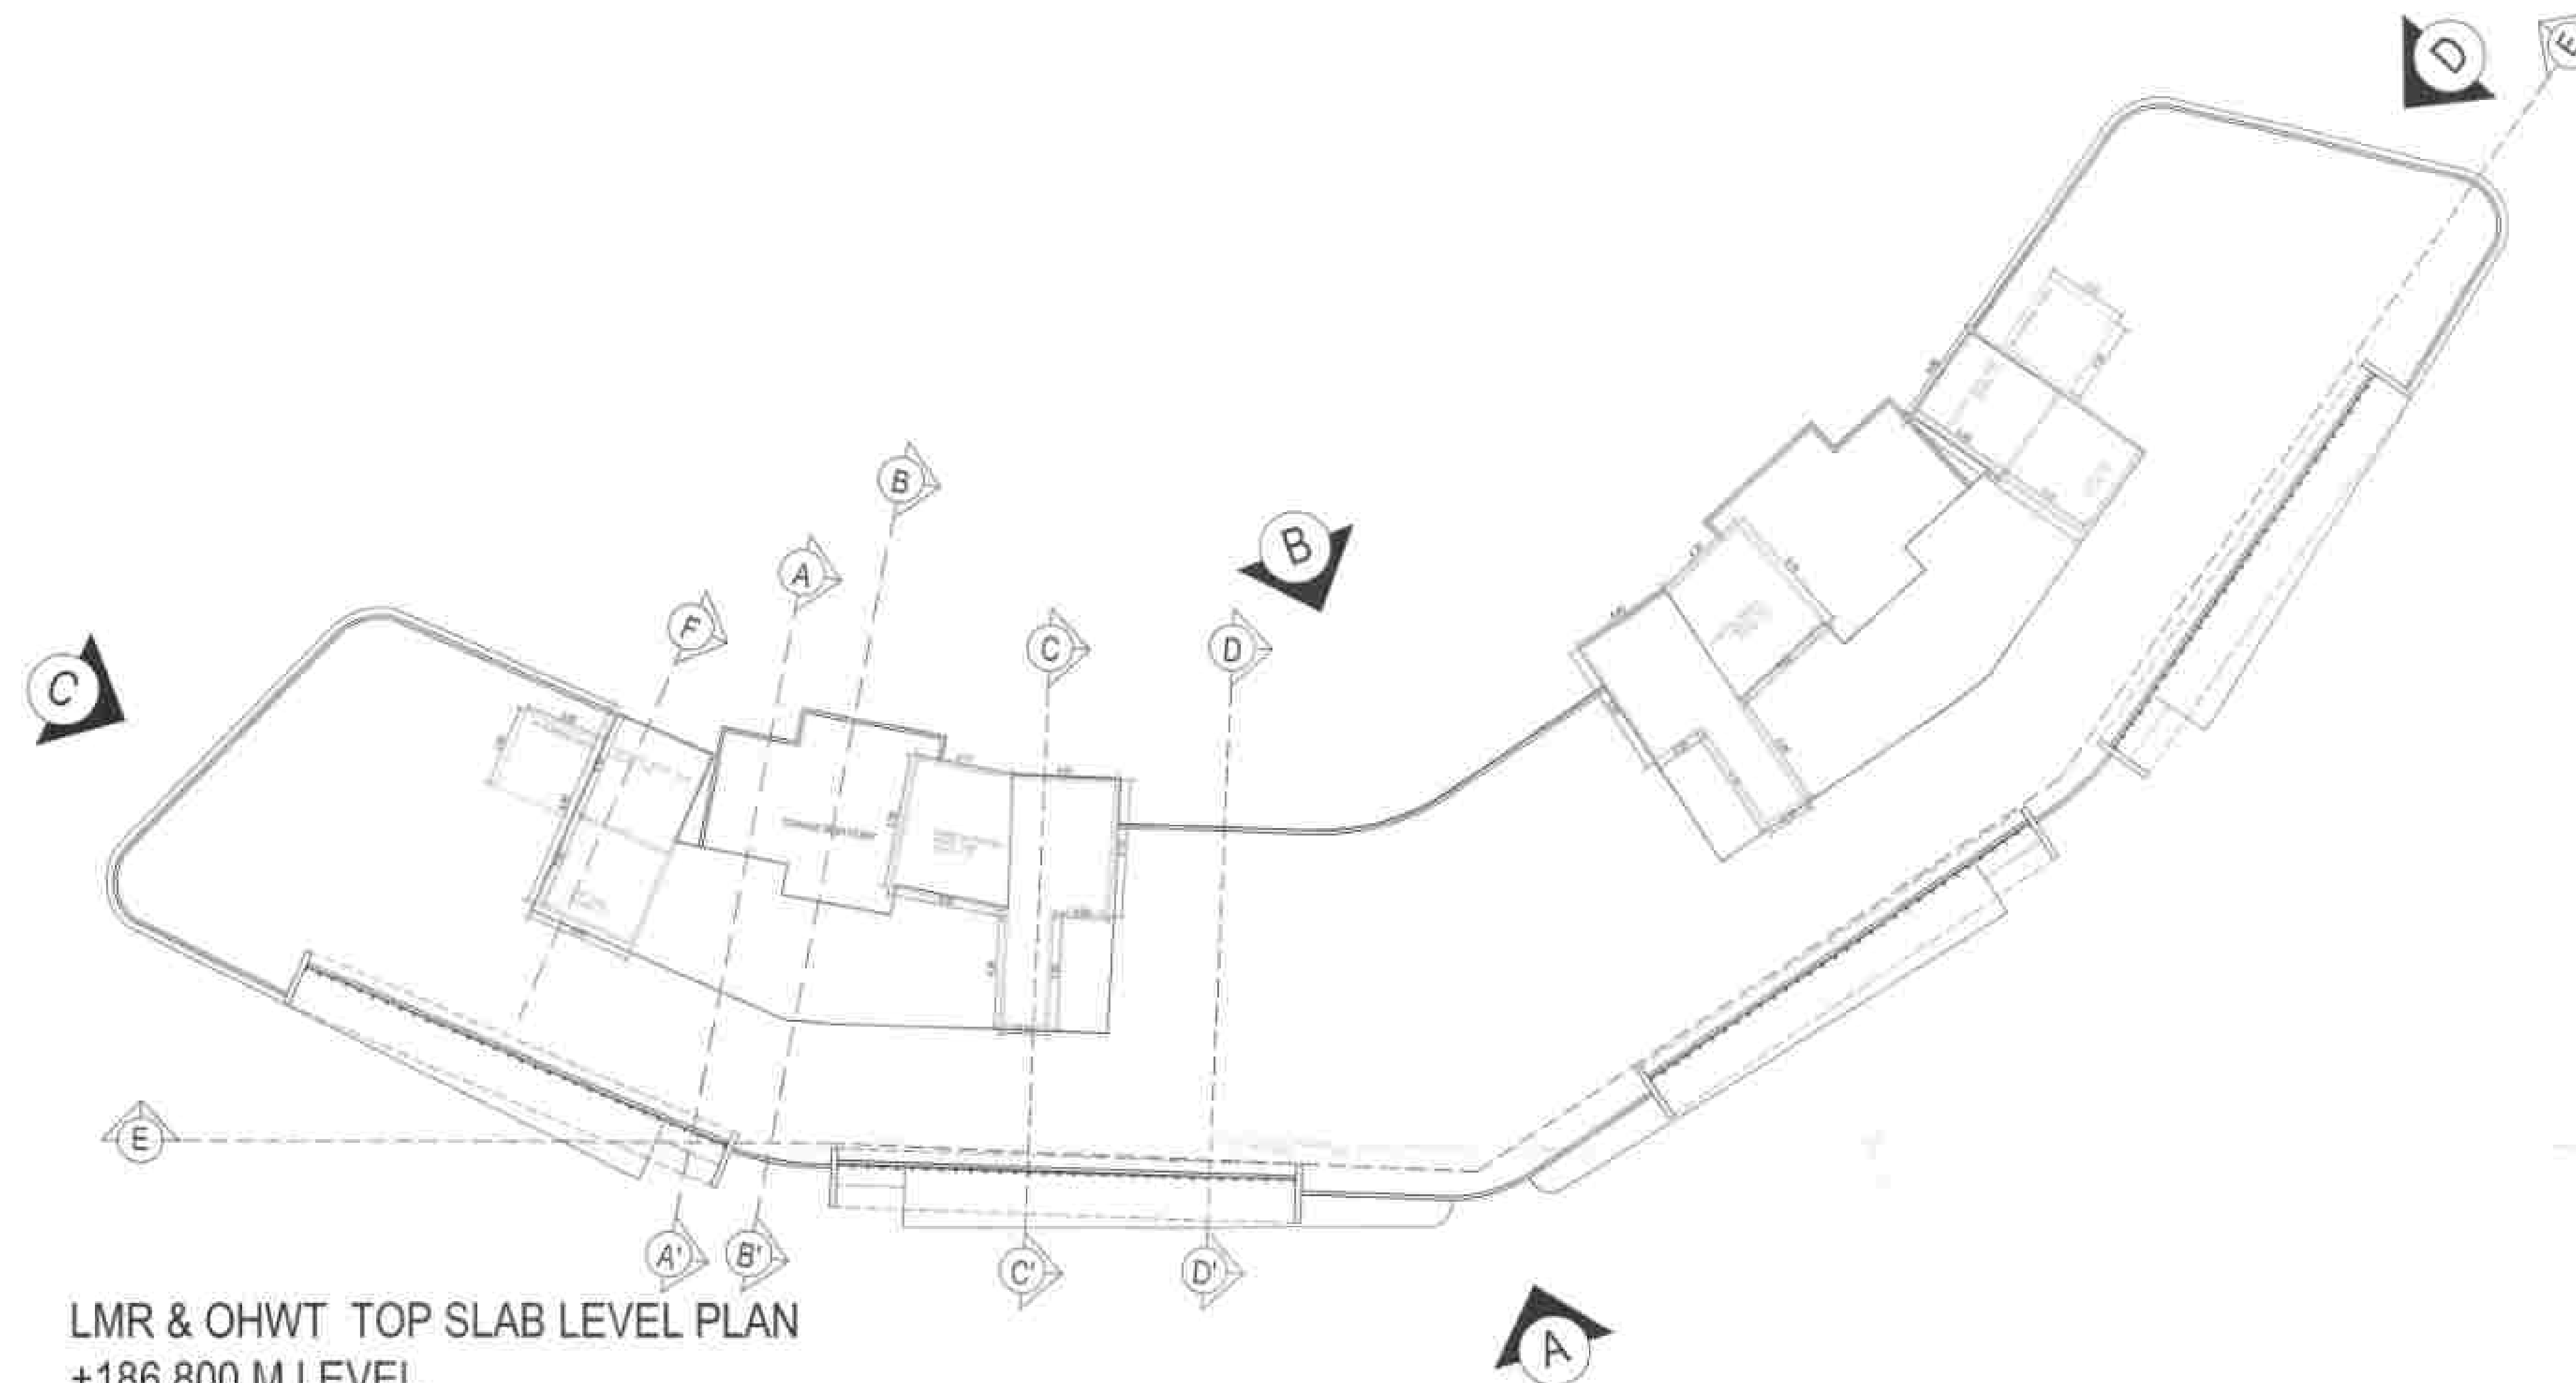

LMR & OHWT TOP SLAB LEVEL PLAN
+186.800 M LEVEL

SCALE :- 1:200

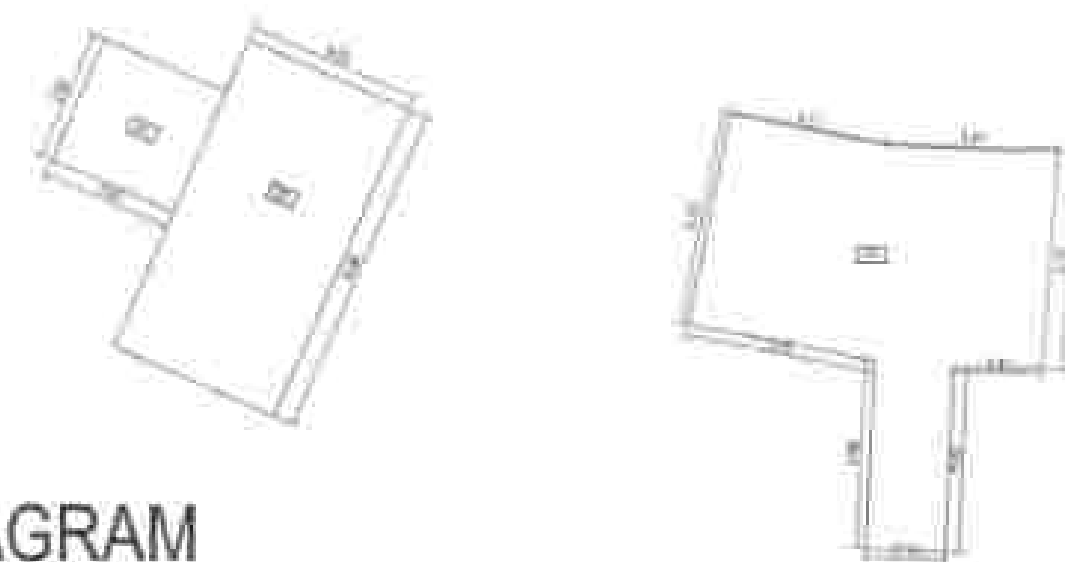

LMR & OHT LEVEL AREA DIAGRAM
SCALE :- 1:200

TYPE	LENGTH	WIDTH	NO.	AREA	TOTAL
1	10.00	1.00	1	10.00	10.00
2	10.00	1.00	1	10.00	10.00
ISSUED FOR :
DEVELOPMENT
PERMISSION

SHEET NO.
18 / 25

Drawing Title:
LMR & OHWT TOP SLAB LEVEL PLAN

Project Title:
BUILDING ID AS B & C, BLOCK 4F,
GIFT CITY, GANDHINAGAR, GUJARAT.

Drawing Number:
018 / DP/1018


Revision:
R0

North

Scale:
1:200

NOTE:
1. Do not scale the drawing.
2. Data written elsewhere and CPM coordinate reference provided to be followed.
3. All dimensions are in mm unless otherwise stated.
4. All areas in Sq.m.

KEY PLAN:

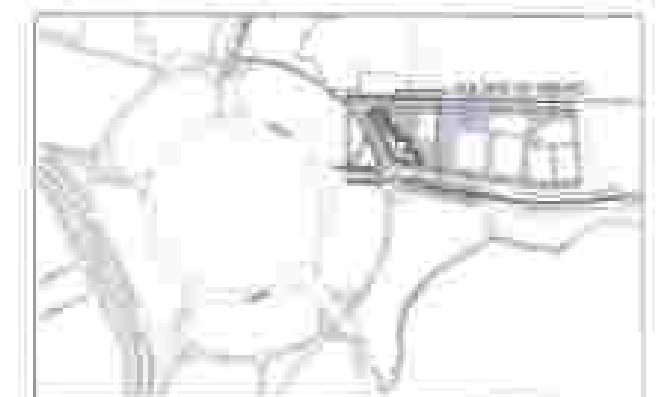

LEGEND:

DEVELOPER:

KAAYARATNA INFRA LLP
ADDRESS: D-402, SHREE RANG
AROMA, GIFT CITY ROAD, RANDESAN,
GANDHINAGAR-382007
TEL NO - 9558818904
EMAIL : admin@kaavyaratna.com

ARCHITECT:

ARCHITECT
PLOT 78 A, 2ND FLOOR,
TURNER ROAD, ABOVE CROSSWORD BOOK STORE
BANDRA (W), MUMBAI 400 050.
PHONE : 022 26450415, 26430146
FAX : 022 26450895
EMAIL : kabulmza@gmail.com
COA No: CAMN137
ARCHI-00001

GIFT Urban Development Authority:

GIFTCL, GIFT CITY GANDHINAGAR
Date: 14/04/2023
Checked By: [Signature]
Reviewed By: [Signature]
Recommended By: [Signature]

GIFT URBAN DEVELOPMENT AUTHORITY,
APPROVED DRAWINGS
Permission No.: 26/07
Date: 03/05/2022
Approved By: [Signature]
TPO, GIFT UDA

DEVELOPER'S COPY

Drawing Title
TERRACE FLOOR PLAN

Project Title
BUILDING D AB B & C, BLOCK AII,
GIFT CITY, GANDHINAGAR, GUJARAT.


Drawing Number
017 /DP/1017

Revision
R0

Date
23 / 04 / 2022

Scale
1:200

NOTE:
1. Detail locate the drawing
2. Only written dimensions and UTM coordinate reference provided to be followed.
3. All dimensions are in mm unless otherwise specified.
4. All areas in Sq.m.

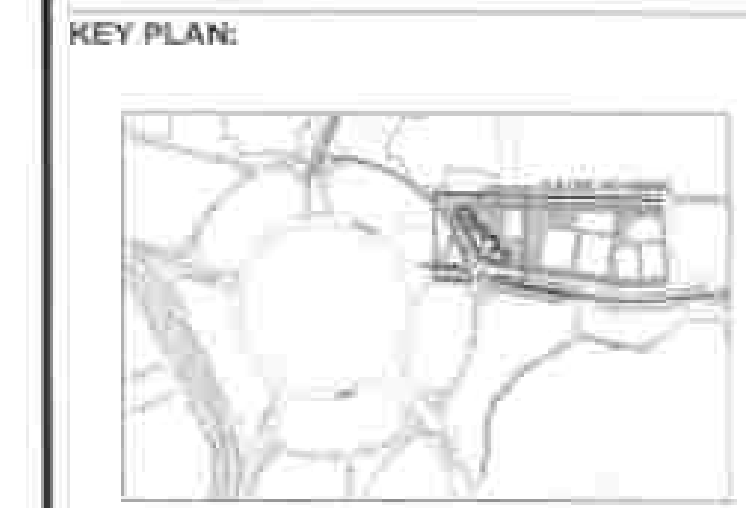

LEGEND:

DEVELOPER:

KAAYARATNA INFRA LLP
ADDRESS: D-402, SHREE RANG
AROMA, GIFT CITY ROAD, RANDESAN,
GANDHINAGAR-382007
TEL NO - 9558818904
EMAIL - admin@kaavyaratna.com

ARCHITECT:

ARCHITECT
Rosa Kabul
PLOT 78 A, 2ND FLOOR,
TURNER ROAD, ABOVE CROSSWORD BOOK STORE
BANDRA (W), MUMBAI 400 050,
PHONE : 022 26439415, 26430146
FAX : 022 26450898
EMAIL - kabulrca@gmail.com
COA No. CA8851137
ARCH (003R)

GIFT Urban Development Authority:

GIFTCL, GIFT CITY GANDHINAGAR

Date: 23/04/2022 Signature: [Signature]

Check & By: [Signature]

Reviewed By: [Signature]

Recommended By: [Signature]


GIFT URBAN DEVELOPMENT AUTHORITY,
APPROVED DRAWINGS

Permit No: 21/09

Date: 03/05/2022 Signature: [Signature]

Approved By
TPO, GIFT UDA

DEVELOPER'S COPY

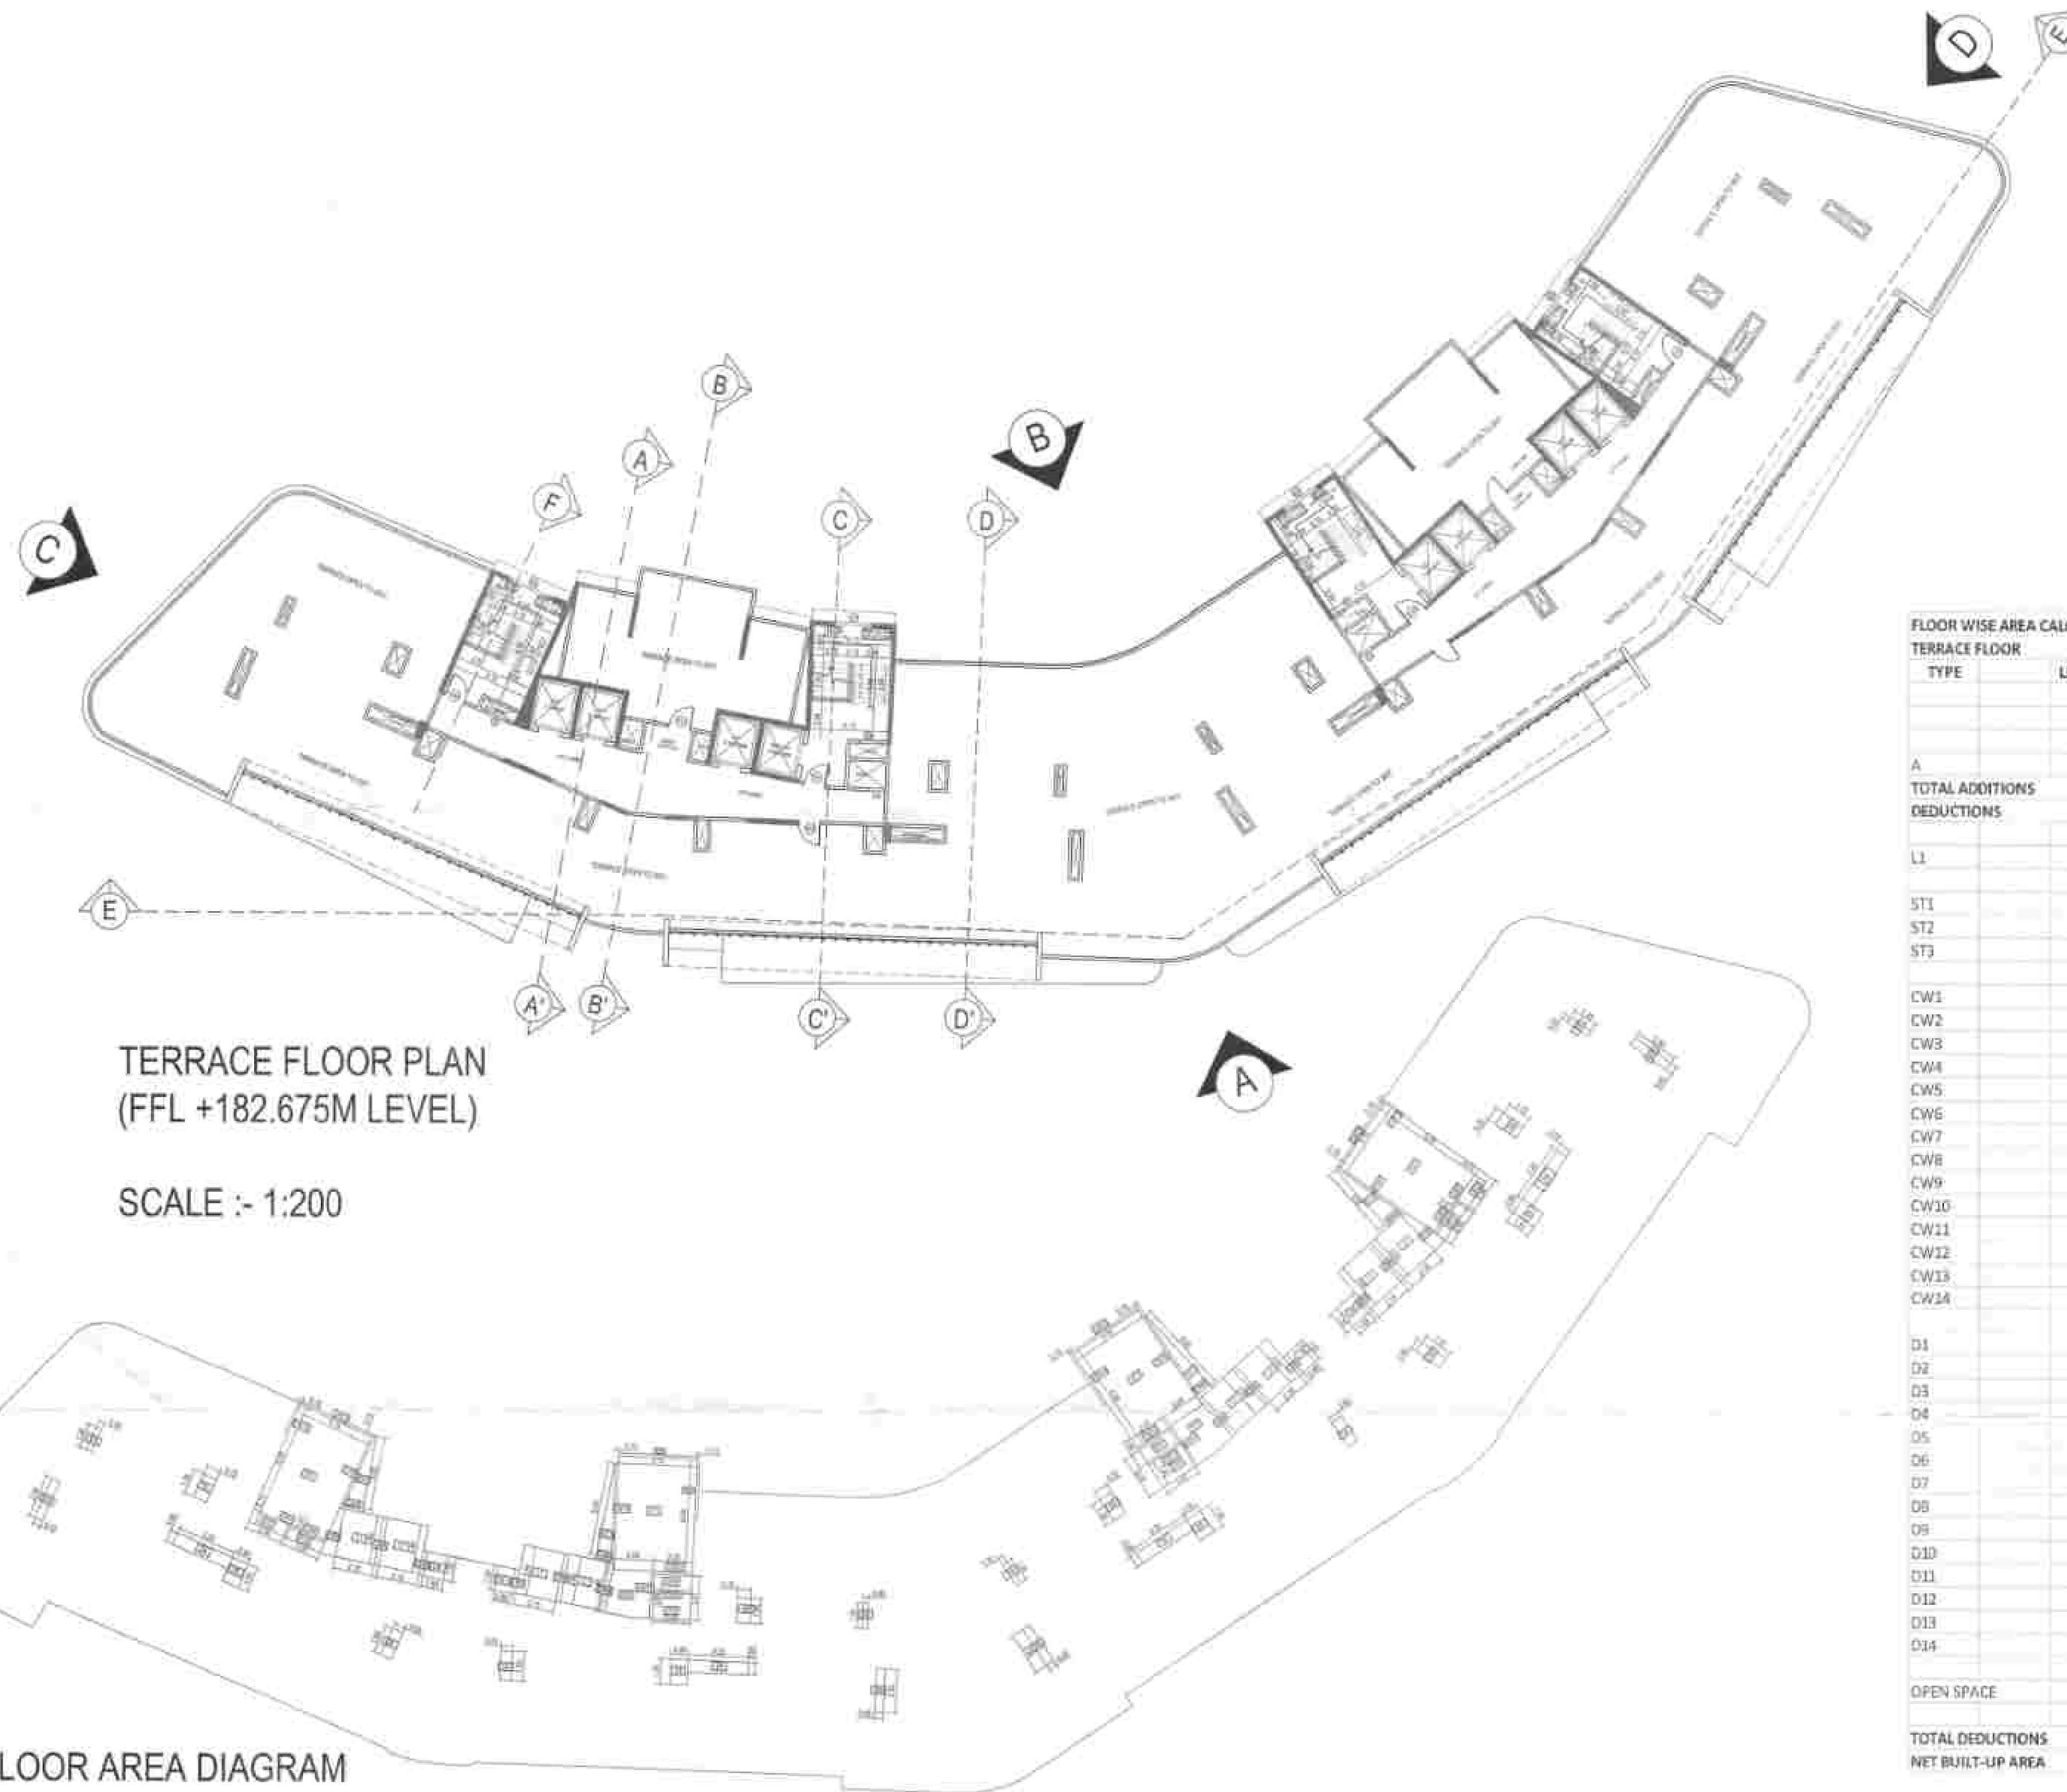


TERRACE FLOOR PLAN
(FFL +182.675M LEVEL)

SCALE :- 1:200

TERRACE FLOOR AREA DIAGRAM
SCALE :- 1:200

FLOOR WISE AREA CALCULATIONS					
TERRACE FLOOR					
TYPE	LENGTH	WIDTH	NO'S	AREA	
				SUB-TOTAL	TOTAL
A			1	1,555.29	1,555.29
TOTAL ADDITIONS					1,555.29
DEDUCTIONS					
L1	2.18	2.60	8	5.67	45.34
ST1	4.15	6.08	4	25.23	100.93
ST2	2.03	0.72	2	1.44	2.88
ST3			2	5.53	11.06
CW1	0.72	0.15	2	0.11	0.22
CW2	2.03	0.15	6	0.30	1.80
CW3			2	1.39	2.78
CW4	0.23	2.60	4	0.60	2.39
CW5	0.23	1.33	4	0.31	1.22
CW6	0.23	2.68	2	0.62	1.23
CW7			2	0.63	1.27
CW8			2	0.27	0.55
CW9	0.98	0.23	2	0.23	0.45
CW10			2	0.87	1.74
CW11	0.15	2.52	2	0.38	0.76
CW12	0.15	1.80	2	0.27	0.54
CW13	4.15	0.15	4	0.62	2.49
CW14	0.15	3.35	2	0.50	1.01
D1	0.30	1.35	4	0.41	1.62
D2	0.75	1.35	4	1.03	4.05
D3	0.45	2.30	4	1.04	4.14
D4	3.20	0.65	4	2.08	8.32
D5	0.90	1.35	4	1.22	4.86
D6	0.60	1.55	4	0.93	3.72
D7			0		
D8	1.03	1.33	2	1.45	2.90
D9	0.88	1.33	2	1.17	2.34
D10			2	2.25	4.49
D11			2	2.14	4.27
D12	2.00	0.57	2	1.14	2.28
D13	2.00	1.42	2	2.84	5.68
D14	2.00	0.80	2	1.60	3.20
OPEN SPACE			1		1324.77
TOTAL DEDUCTIONS					1,555.29
NET BUILT-UP AREA					(0.00)

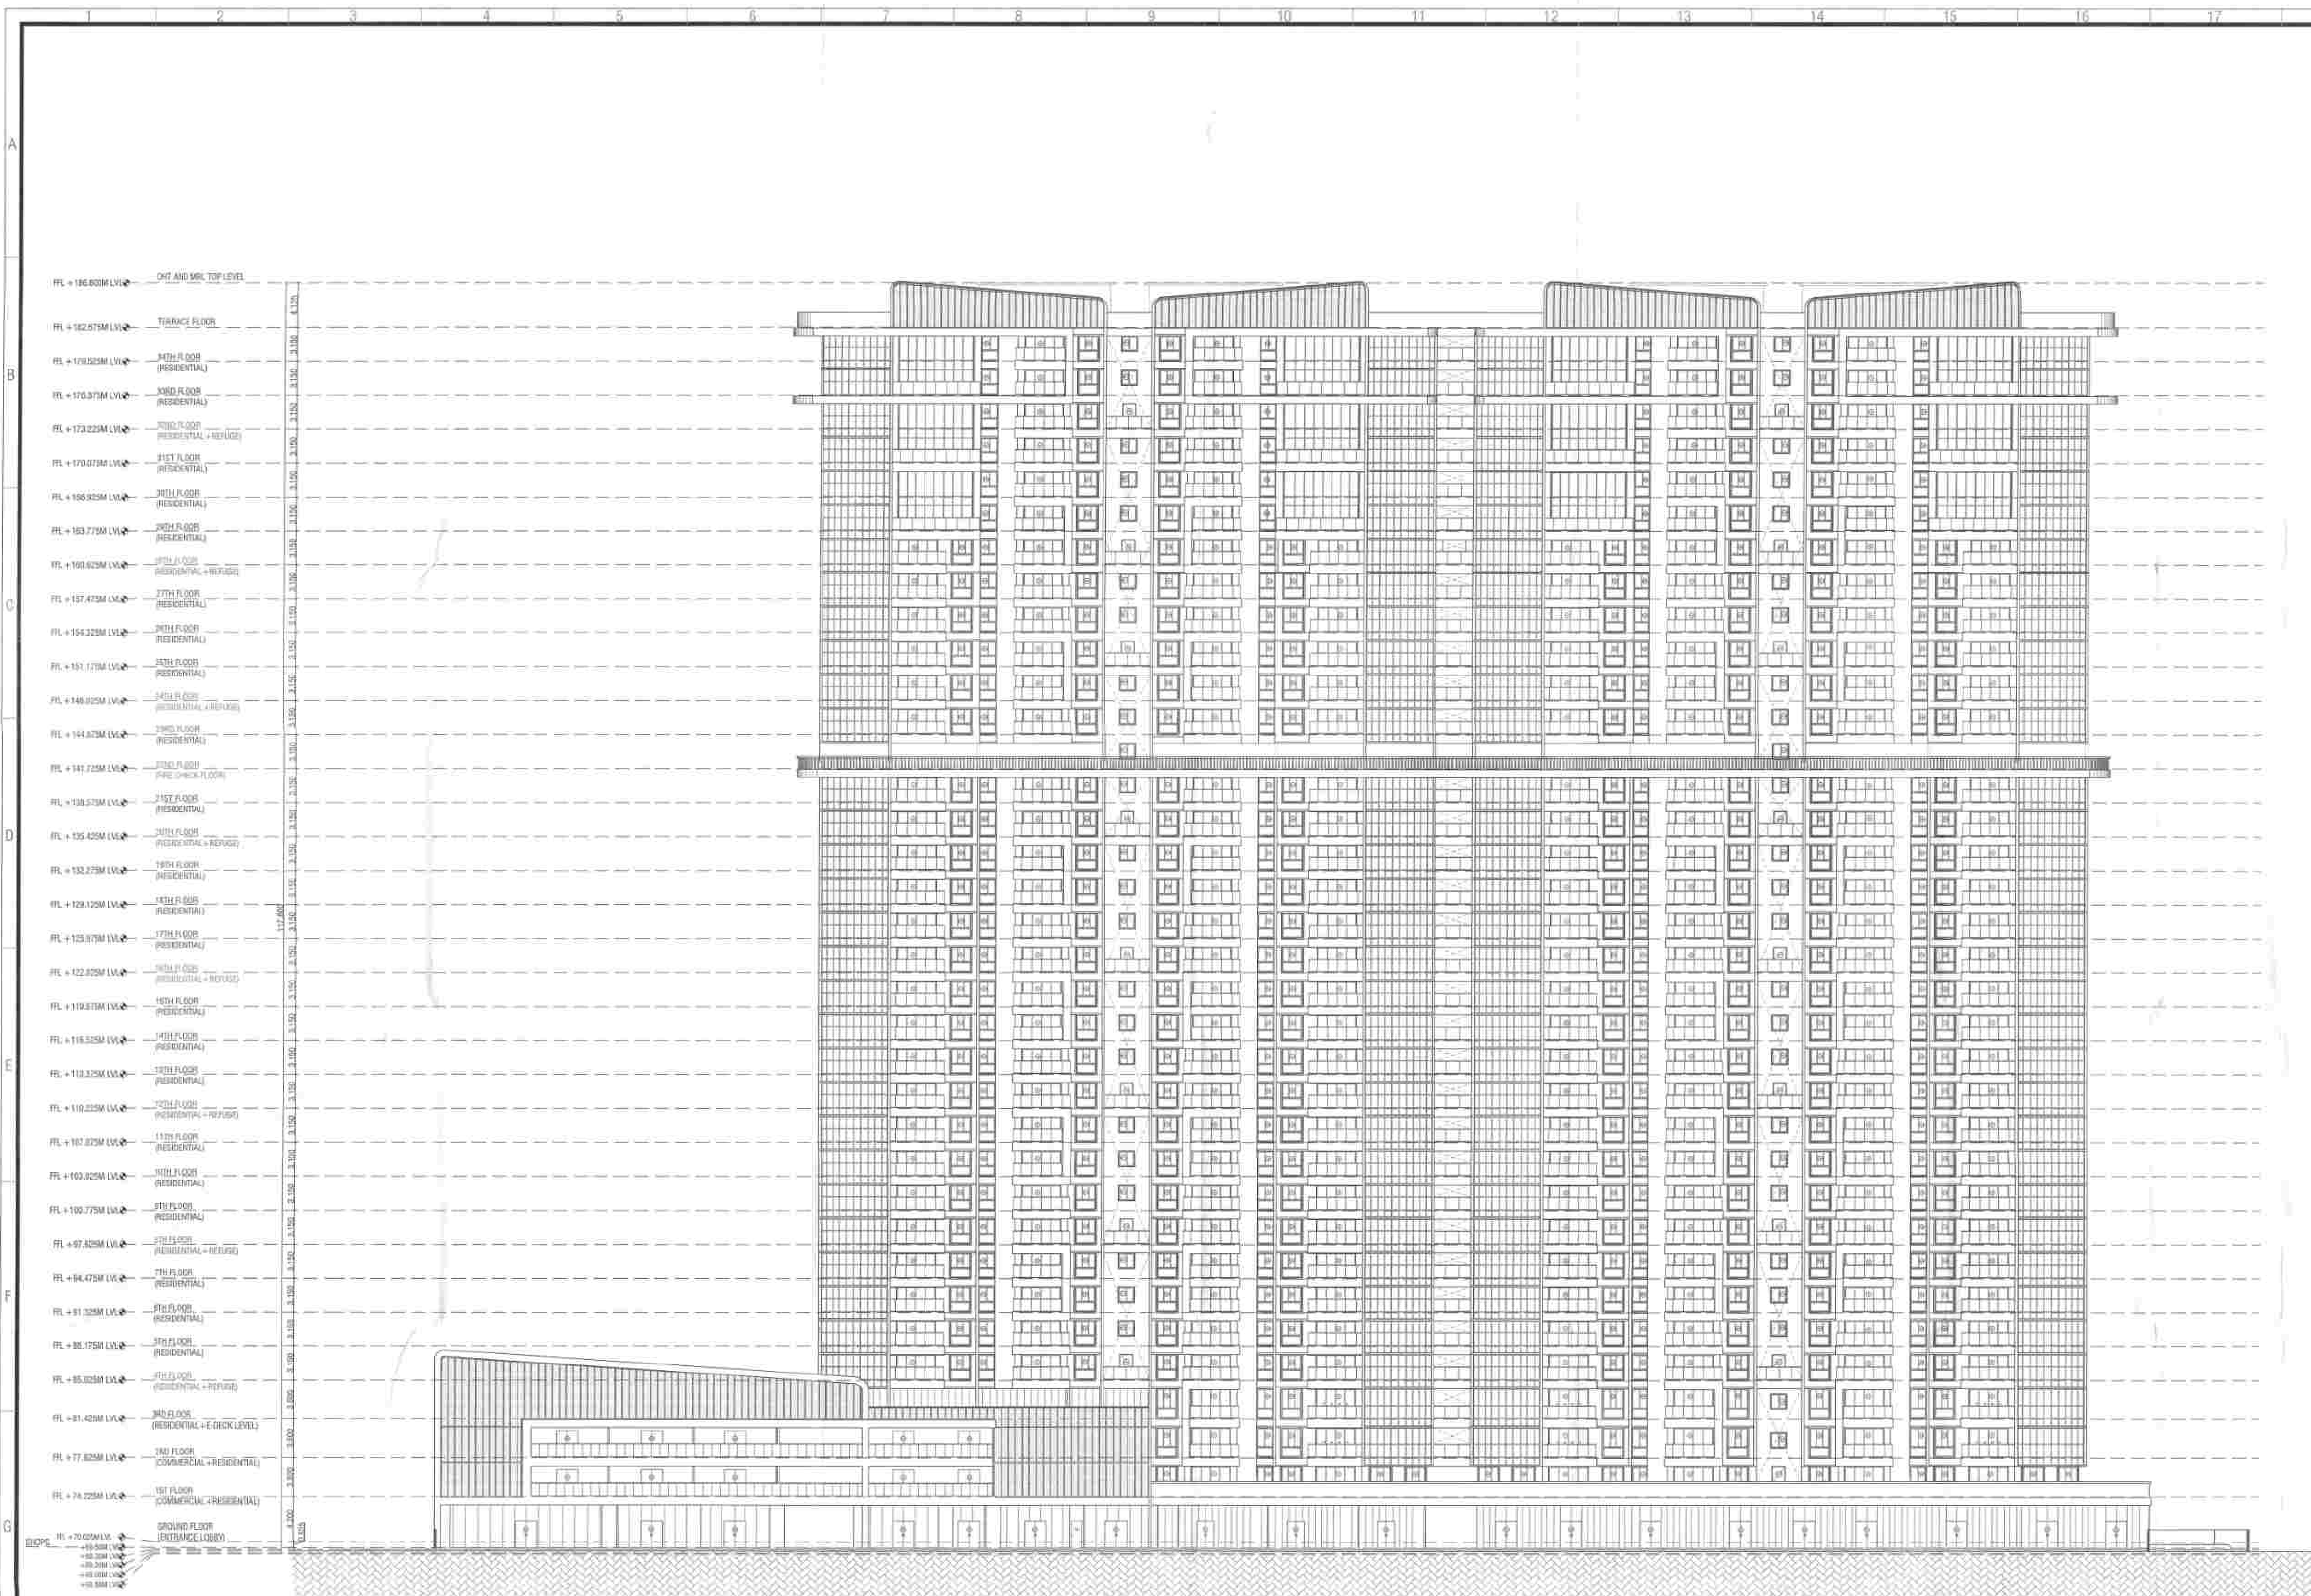

FTL + 186.803M LV. OUT AND SHEL TOP LEVEL
FTL + 182.875M LV. TERRACE FLOOR
FTL + 179.325M LV. 34TH FLOOR (RESIDENTIAL)
FTL + 176.375M LV. 33RD FLOOR (RESIDENTIAL)
FTL + 173.225M LV. 32ND FLOOR (RESIDENTIAL + REF FLOOR)
FTL + 170.075M LV. 31ST FLOOR (RESIDENTIAL)
FTL + 166.925M LV. 30TH FLOOR (RESIDENTIAL)
FTL + 163.775M LV. 29TH FLOOR (RESIDENTIAL)
FTL + 160.625M LV. 28TH FLOOR (RESIDENTIAL + REF FLOOR)
FTL + 157.475M LV. 27TH FLOOR (RESIDENTIAL)
FTL + 154.325M LV. 26TH FLOOR (RESIDENTIAL)
FTL + 151.175M LV. 25TH FLOOR (RESIDENTIAL)
FTL + 148.025M LV. 24TH FLOOR (RESIDENTIAL + REF FLOOR)
FTL + 144.875M LV. 23RD FLOOR (RESIDENTIAL)
FTL + 141.725M LV. 22ND FLOOR (FIRE CHECK FLOOR)
FTL + 138.575M LV. 21ST FLOOR (RESIDENTIAL)
FTL + 135.425M LV. 20TH FLOOR (RESIDENTIAL + REF FLOOR)
FTL + 132.275M LV. 19TH FLOOR (RESIDENTIAL)
FTL + 129.125M LV. 18TH FLOOR (RESIDENTIAL)
FTL + 125.975M LV. 17TH FLOOR (RESIDENTIAL)
FTL + 122.825M LV. 16TH FLOOR (RESIDENTIAL + REF FLOOR)
FTL + 119.675M LV. 15TH FLOOR (RESIDENTIAL)
FTL + 116.525M LV. 14TH FLOOR (RESIDENTIAL)
FTL + 113.375M LV. 13TH FLOOR (RESIDENTIAL)
FTL + 110.225M LV. 12TH FLOOR (RESIDENTIAL + REF FLOOR)
FTL + 107.075M LV. 11TH FLOOR (RESIDENTIAL)
FTL + 103.925M LV. 10TH FLOOR (RESIDENTIAL)
FTL + 100.775M LV. 9TH FLOOR (RESIDENTIAL)
FTL + 97.625M LV. 8TH FLOOR (RESIDENTIAL + REF FLOOR)
FTL + 94.475M LV. 7TH FLOOR (RESIDENTIAL)
FTL + 91.325M LV. 6TH FLOOR (RESIDENTIAL)
FTL + 88.175M LV. 5TH FLOOR (RESIDENTIAL)
FTL + 85.025M LV. 4TH FLOOR (RESIDENTIAL + REF FLOOR)
FTL + 81.875M LV. 3RD FLOOR (RESIDENTIAL + REF FLOOR)
FTL + 78.725M LV. 2ND FLOOR (COMMERCIAL + RESIDENTIAL)
FTL + 74.575M LV. 1ST FLOOR (COMMERCIAL + RESIDENTIAL)
BSPP - 70.025M LV. GROUNDED FLOOR (ENTRANCE LOBBY)
BSPP - 69.500M LV. -01.500M LV. -02.500M LV. -03.500M LV. -04.500M LV.

ELEVATION - A
SCALE :- 1:200

ISSUED FOR :
DEVELOPMENT
PERMISSION
SHEET NO.
19 / 25

Drawing Title:
ELEVATION A


Project Title:
BUILDING ID 46 B & C, BLOCK 46,
GIFT CITY, GANDHINAGAR, GUJARAT.

Drawing Number: 019 / DP/1019
Revision: R0
North

Scale: 1:200
Date: 28 / 04 / 2022

NOTE:
1. Do not scale the drawing.
2. Only written dimensions and UTM coordinate reference provided to be followed.
3. All dimensions are in mm (cm / m).
4. All areas in Sq.mt.

KEY PLAN:

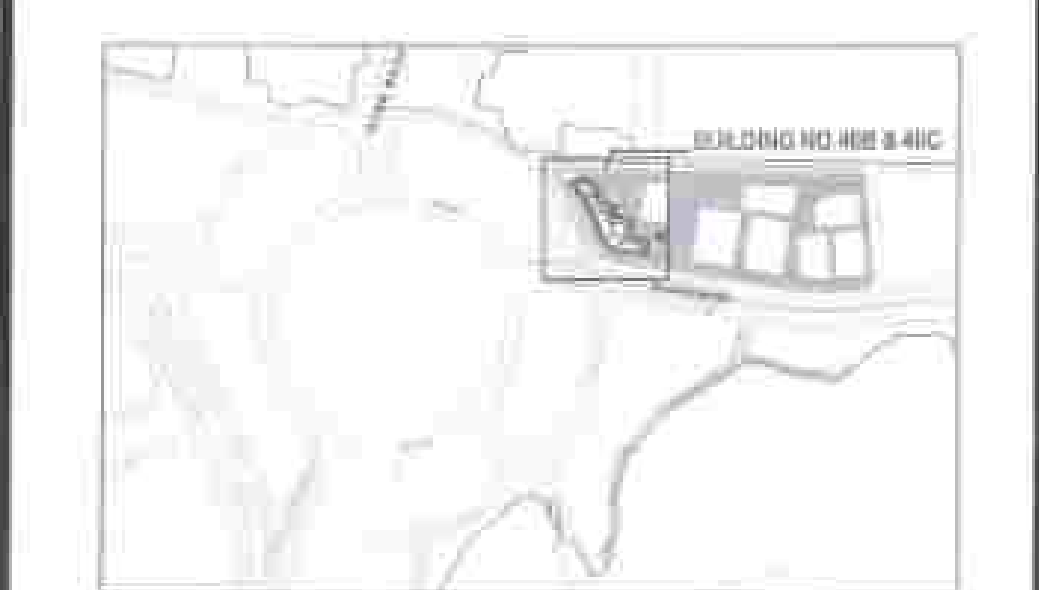

LEGEND:



DEVELOPER:

KAAYARATNA INFRA LLP
ADDRESS: D-402, SHREE RANG
AROMA, GIFT CITY ROAD, RANDESAN,
GANDHINAGAR-382007
TEL.NO - 9558818904
EMAIL : admin@kaavyaratna.com

ARCHITECT:

ARCHITECT
PLOT 78 A, 2ND FLOOR,
TURNER ROAD, ABOVE CROSSWORD BOOK STORE
BANDRA (W), MUMBAI 400 050,
PHONE : 022 26439415, 26430148
FAX : 022 26459896,
EMAIL : kabulreza@gmail.com
COA No: CA881137
ARCHI-002/R1

GIFT Urban Development Authority:

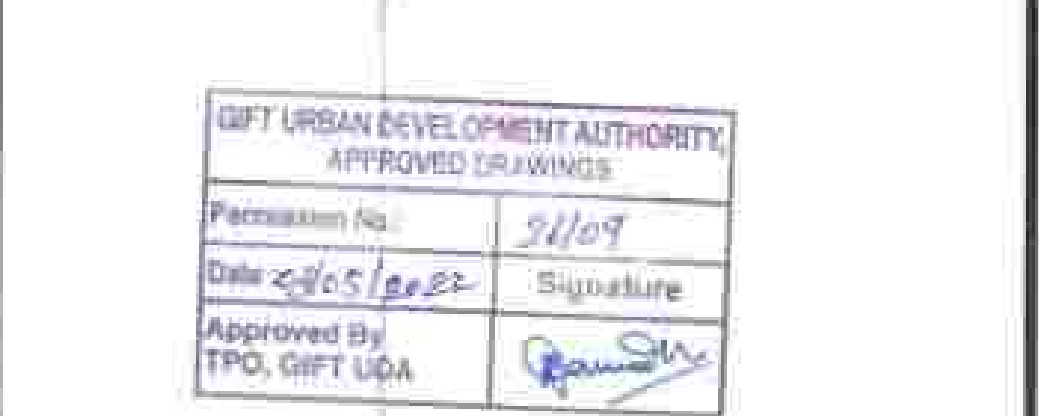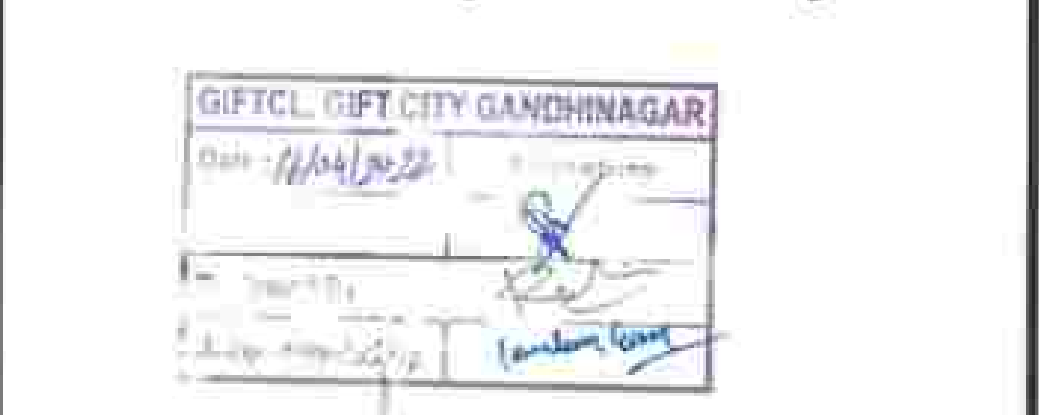

DEVELOPER'S COPY



ELEVATION - B
SCALE :- 1:200

ISSUED FOR :
DEVELOPMENT
PERMISSION

SHEET NO.
20 / 25

Drawing Title:
ELEVATION B


Project Title:
BUILDING ID 46 B & C, BLOCK 46
GIFT CITY, GANDHINAGAR, GUJARAT.

Drawing Number: 020 / DP/1020
Revision: R0

Scale: 1:200
Date: 28/04/2022

NOTE:
1. Do not scale the drawing.
2. Only written dimensions and UTM coordinate reference provided to be followed.
3. All dimensions are in mm (mm/m)
4. All areas in Sq.mt.

KEY PLAN:

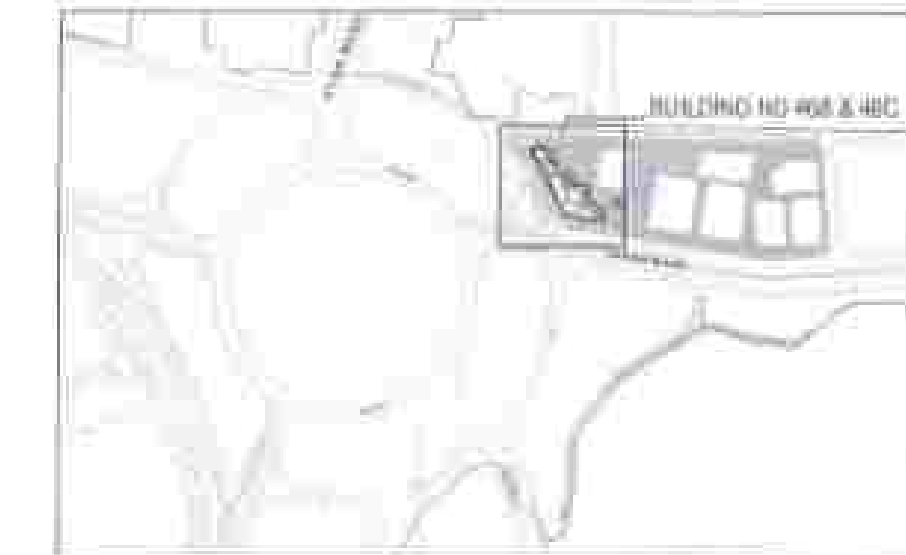

LEGEND:

DEVELOPER:
KAAVYARATNA INFRA LLP
ADDRESS: D-402, SHREE RANG
AROMA, GIFT CITY ROAD, RANDESAN,
GANDHINAGAR-382007
TEL.NO - 9558818904
EMAIL : admin@kaavyaratna.com

ARCHITECT:
ARCHITECT
PLOT 78 A, 2ND FLOOR,
TURNER ROAD, ABOVE CROSSWORD BOOK STORE
BANDRA (W), MUMBAI 400 050,
PHONE : 022 26439415, 26430146
FAX : 022 26459896,
EMAIL : kabulreza@gmail.com
COA No: CA881137
ARCHI-002/R1

GIFT Urban Development Authority:

GIFTCL, GIFT CITY GANDHINAGAR
Date: 28/04/2022
Checked By: [Signature]
Reviewed By: [Signature]
Recommended By: [Signature]

GIFT URBAN DEVELOPMENT AUTHORITY,
APPROVED DRAWING
Permitted No: 020/DP/1020
Date: 28/04/2022
Approved By: [Signature]
TPG, GIFT UDA

DEVELOPER'S COPY

ISSUED FOR :
DEVELOPMENT
PERMISSION

SHEET NO.
21 / 25

Drawing Title:
ELEVATION C AND D

Project Title:
BUILDING NO. 45 B & C, BLOCK 45,
GIFT CITY, GANDHINAGAR, GUJARAT.

Drawing Number:
021 / DP/1021

Revision:
R0


North

Scale:
1:200

Date:
18/04/2022

NOTE:
1. Do not scale the drawing.
2. Only written dimensions and UTM coordinate reference provided to be followed.
3. All dimensions are in mm (mm).
4. All areas in Sq. M.

KEY PLAN:

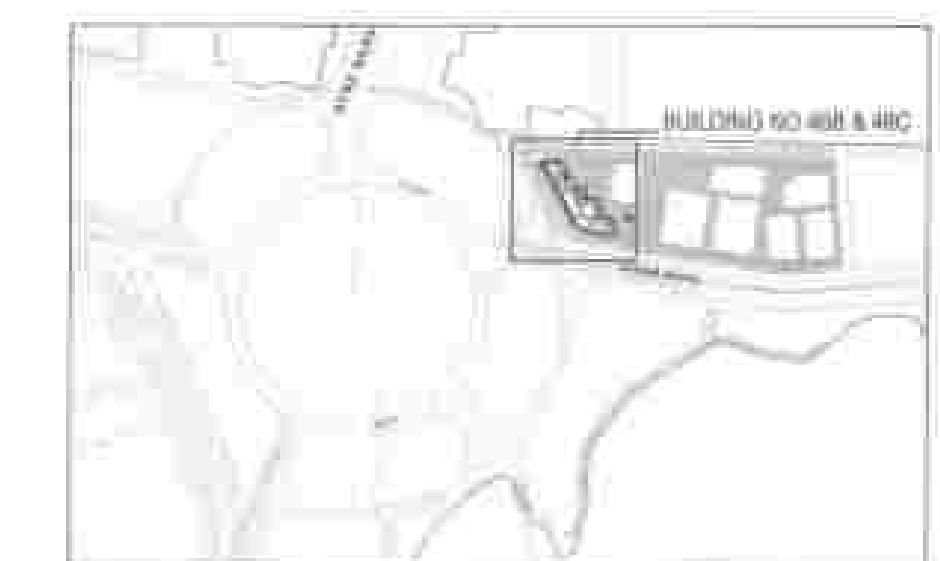

LEGEND:

DEVELOPER:

KAavyaratna INFRA LLP
ADDRESS: D-402, SHREE RANG
AROMA, GIFT CITY ROAD, RANDESAN,
GANDHINAGAR-382007
TEL. NO - 9558818904
EMAIL : admin@kaavyaratna.com

ARCHITECT:


ARCHITECT
PLOT 78 A, 2ND FLOOR,
TURNER ROAD, ABOVE CROSSWORD BOOK STORE
BANDRA (W), MUMBAI 400 050,
PHONE : 022 26439415, 26430146
FAX : 022 26456966,
EMAIL : kabulreza@gmail.com
COA No: CA86/1137
ARCHI-002R1

GIFT Urban Development Authority:


GIFTCL, GIFT CITY GANDHINAGAR
Date: 18/04/2022
Client: KA
Reviewer: J
Recommended By: J

GIFT URBAN DEVELOPMENT AUTHORITY,
At: PROVIDED DIMENSIONS
Permitted By: J
Date: 02/05/2022
Approved By: J
TPO, GPTMDA

DEVELOPER'S COPY

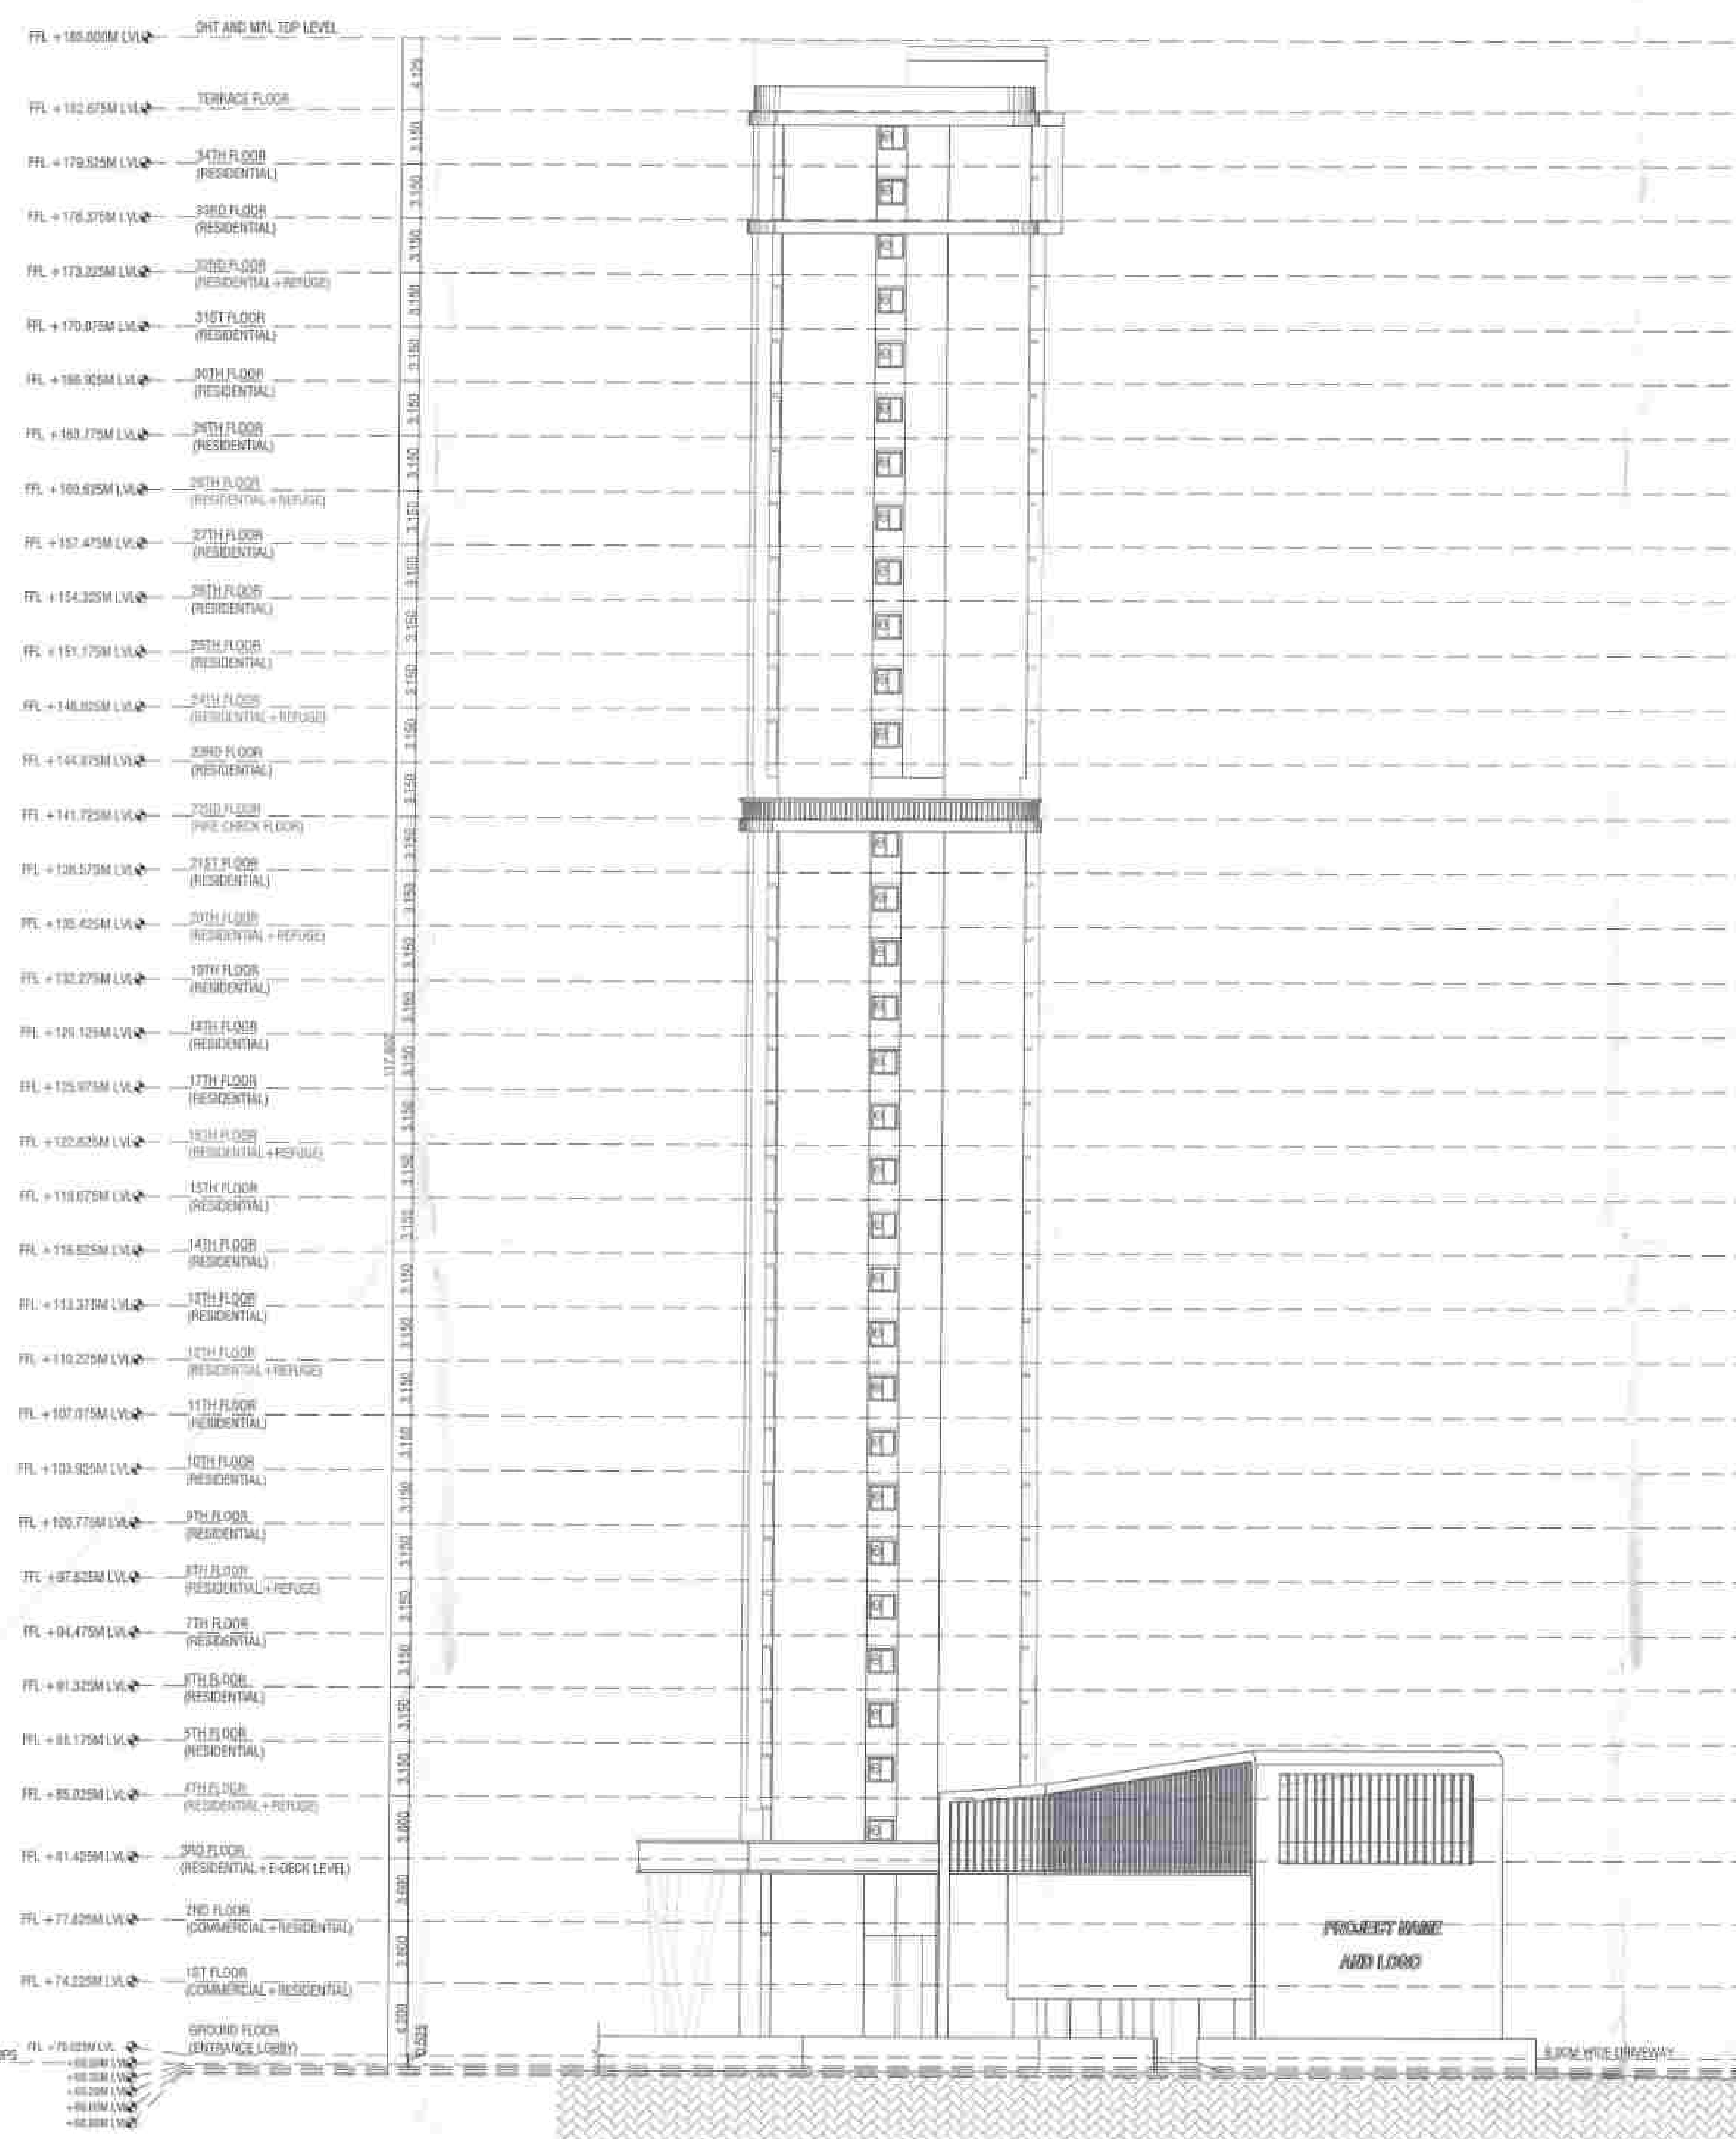

ELEVATION - C
SCALE :- 1:200

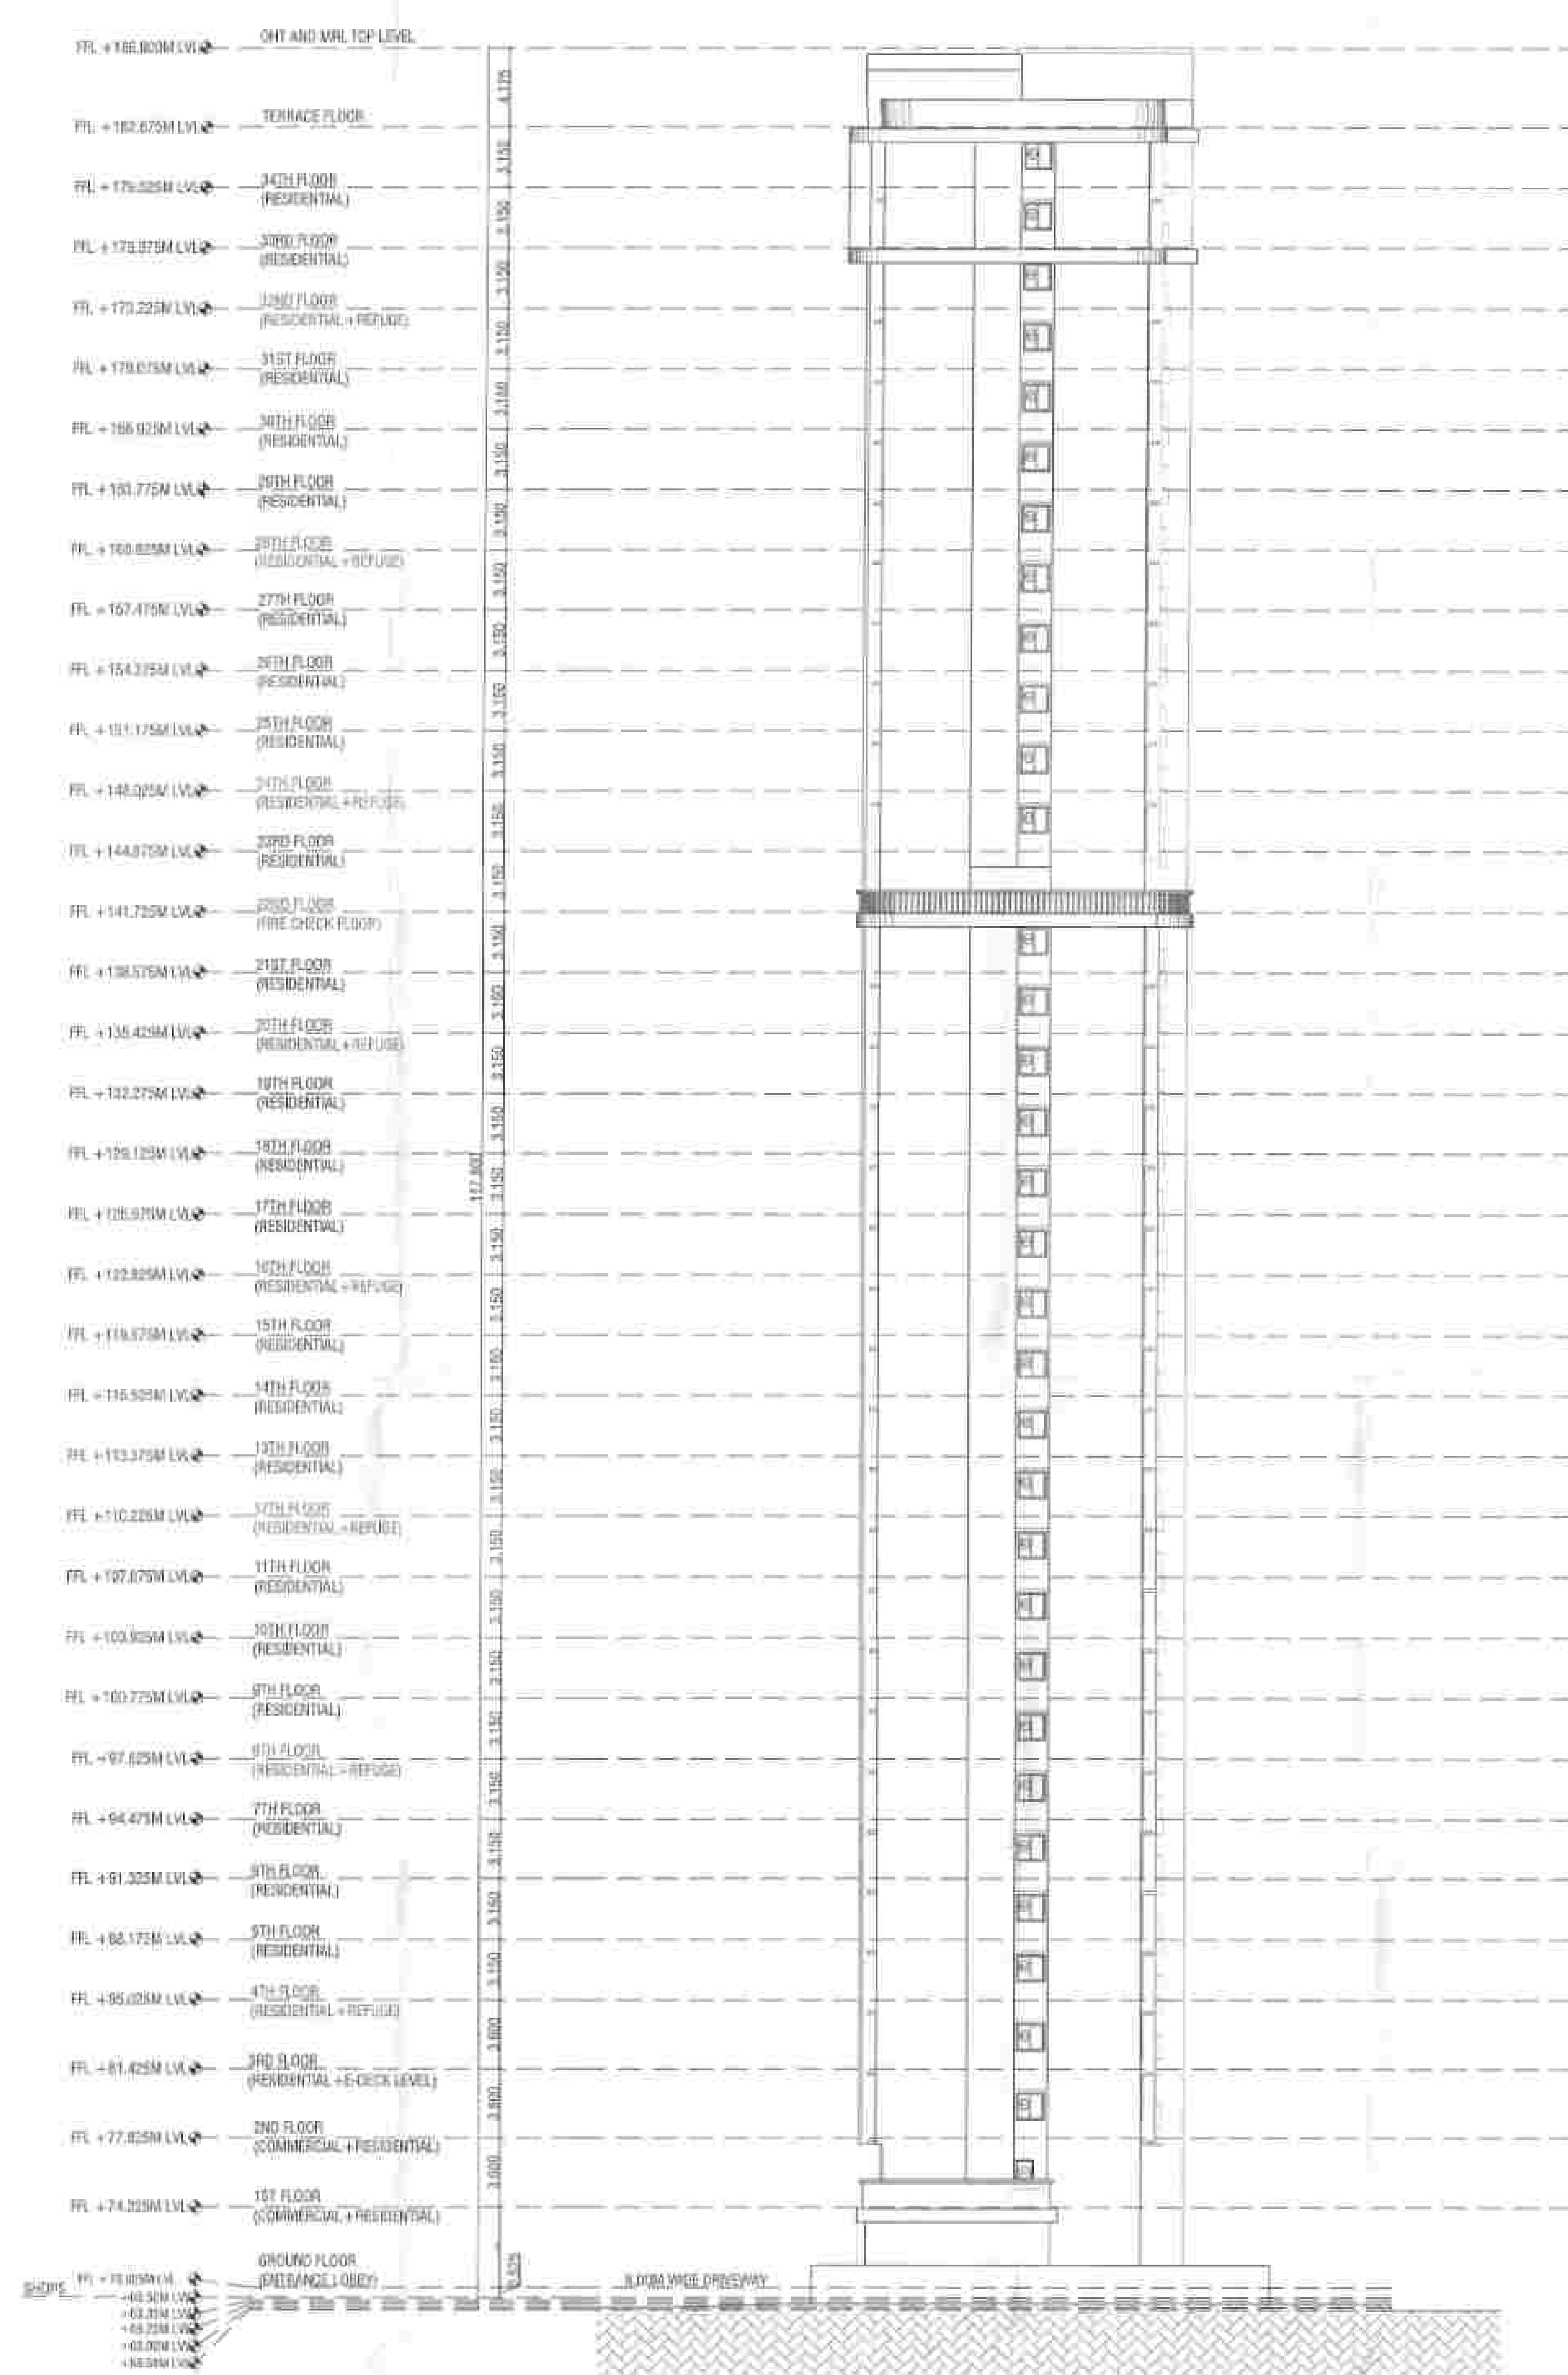

ELEVATION - D
SCALE :- 1:200

ISSUED FOR :
DEVELOPMENT
PERMISSION

SHEET NO.
22 / 25

Drawing Title:
SECTION A B C

Project Title:
BUILDING ID 46 B & C, BLOCK 46,
GIFT CITY, GANDHINAGAR, GUJARAT.

Drawing Number:
022 /DP/1022

Revision:
R0

North
Date:
29/04/2022

Scale:-

1:200

NOTE:

1. Do not scale the drawing.
2. Only written dimensions and UTM coordinate reference provided to be followed.
3. All dimensions are in mm (cm/m).
4. All areas in Sq.mt.

KEY PLAN:



LEGEND:

DEVELOPER:

KAAYARATNA INFRA LLP
ADDRESS: D-402, SHREE RANG
AROMA, GIFT CITY ROAD, RANDESAN,
GANDHINAGAR-382007
TEL.NO - 9558818904
EMAIL : admin@kaavyaratna.com

ARCHITECT:

ARCHITECT
PLOT 78 A, 2ND FLOOR,
TURNER ROAD ABOVE CROSSWORD BOOK STORE
BANDRA (W), MUMBAI 400 050,
PHONE : 022 28439415, 28430146
FAX : 022 26459896,
EMAIL : kabulreza@gmail.com
COA No: CA887137


ARCHI-002/R1

GIFT Urban Development Authority:


GIFTCL GIFT CITY GANDHINAGAR
Date: 16/04/22
Checked By: [Signature]
Reviewed By: [Signature]
Recommended By: [Signature]

GIFT URBAN DEVELOPMENT AUTHORITY
APPROVED DRAWINGS
Permitted on: 21/04
Date: 23/05/22
Approved by: [Signature]
TPD, GIFT UDA


DEVELOPER'S COPY

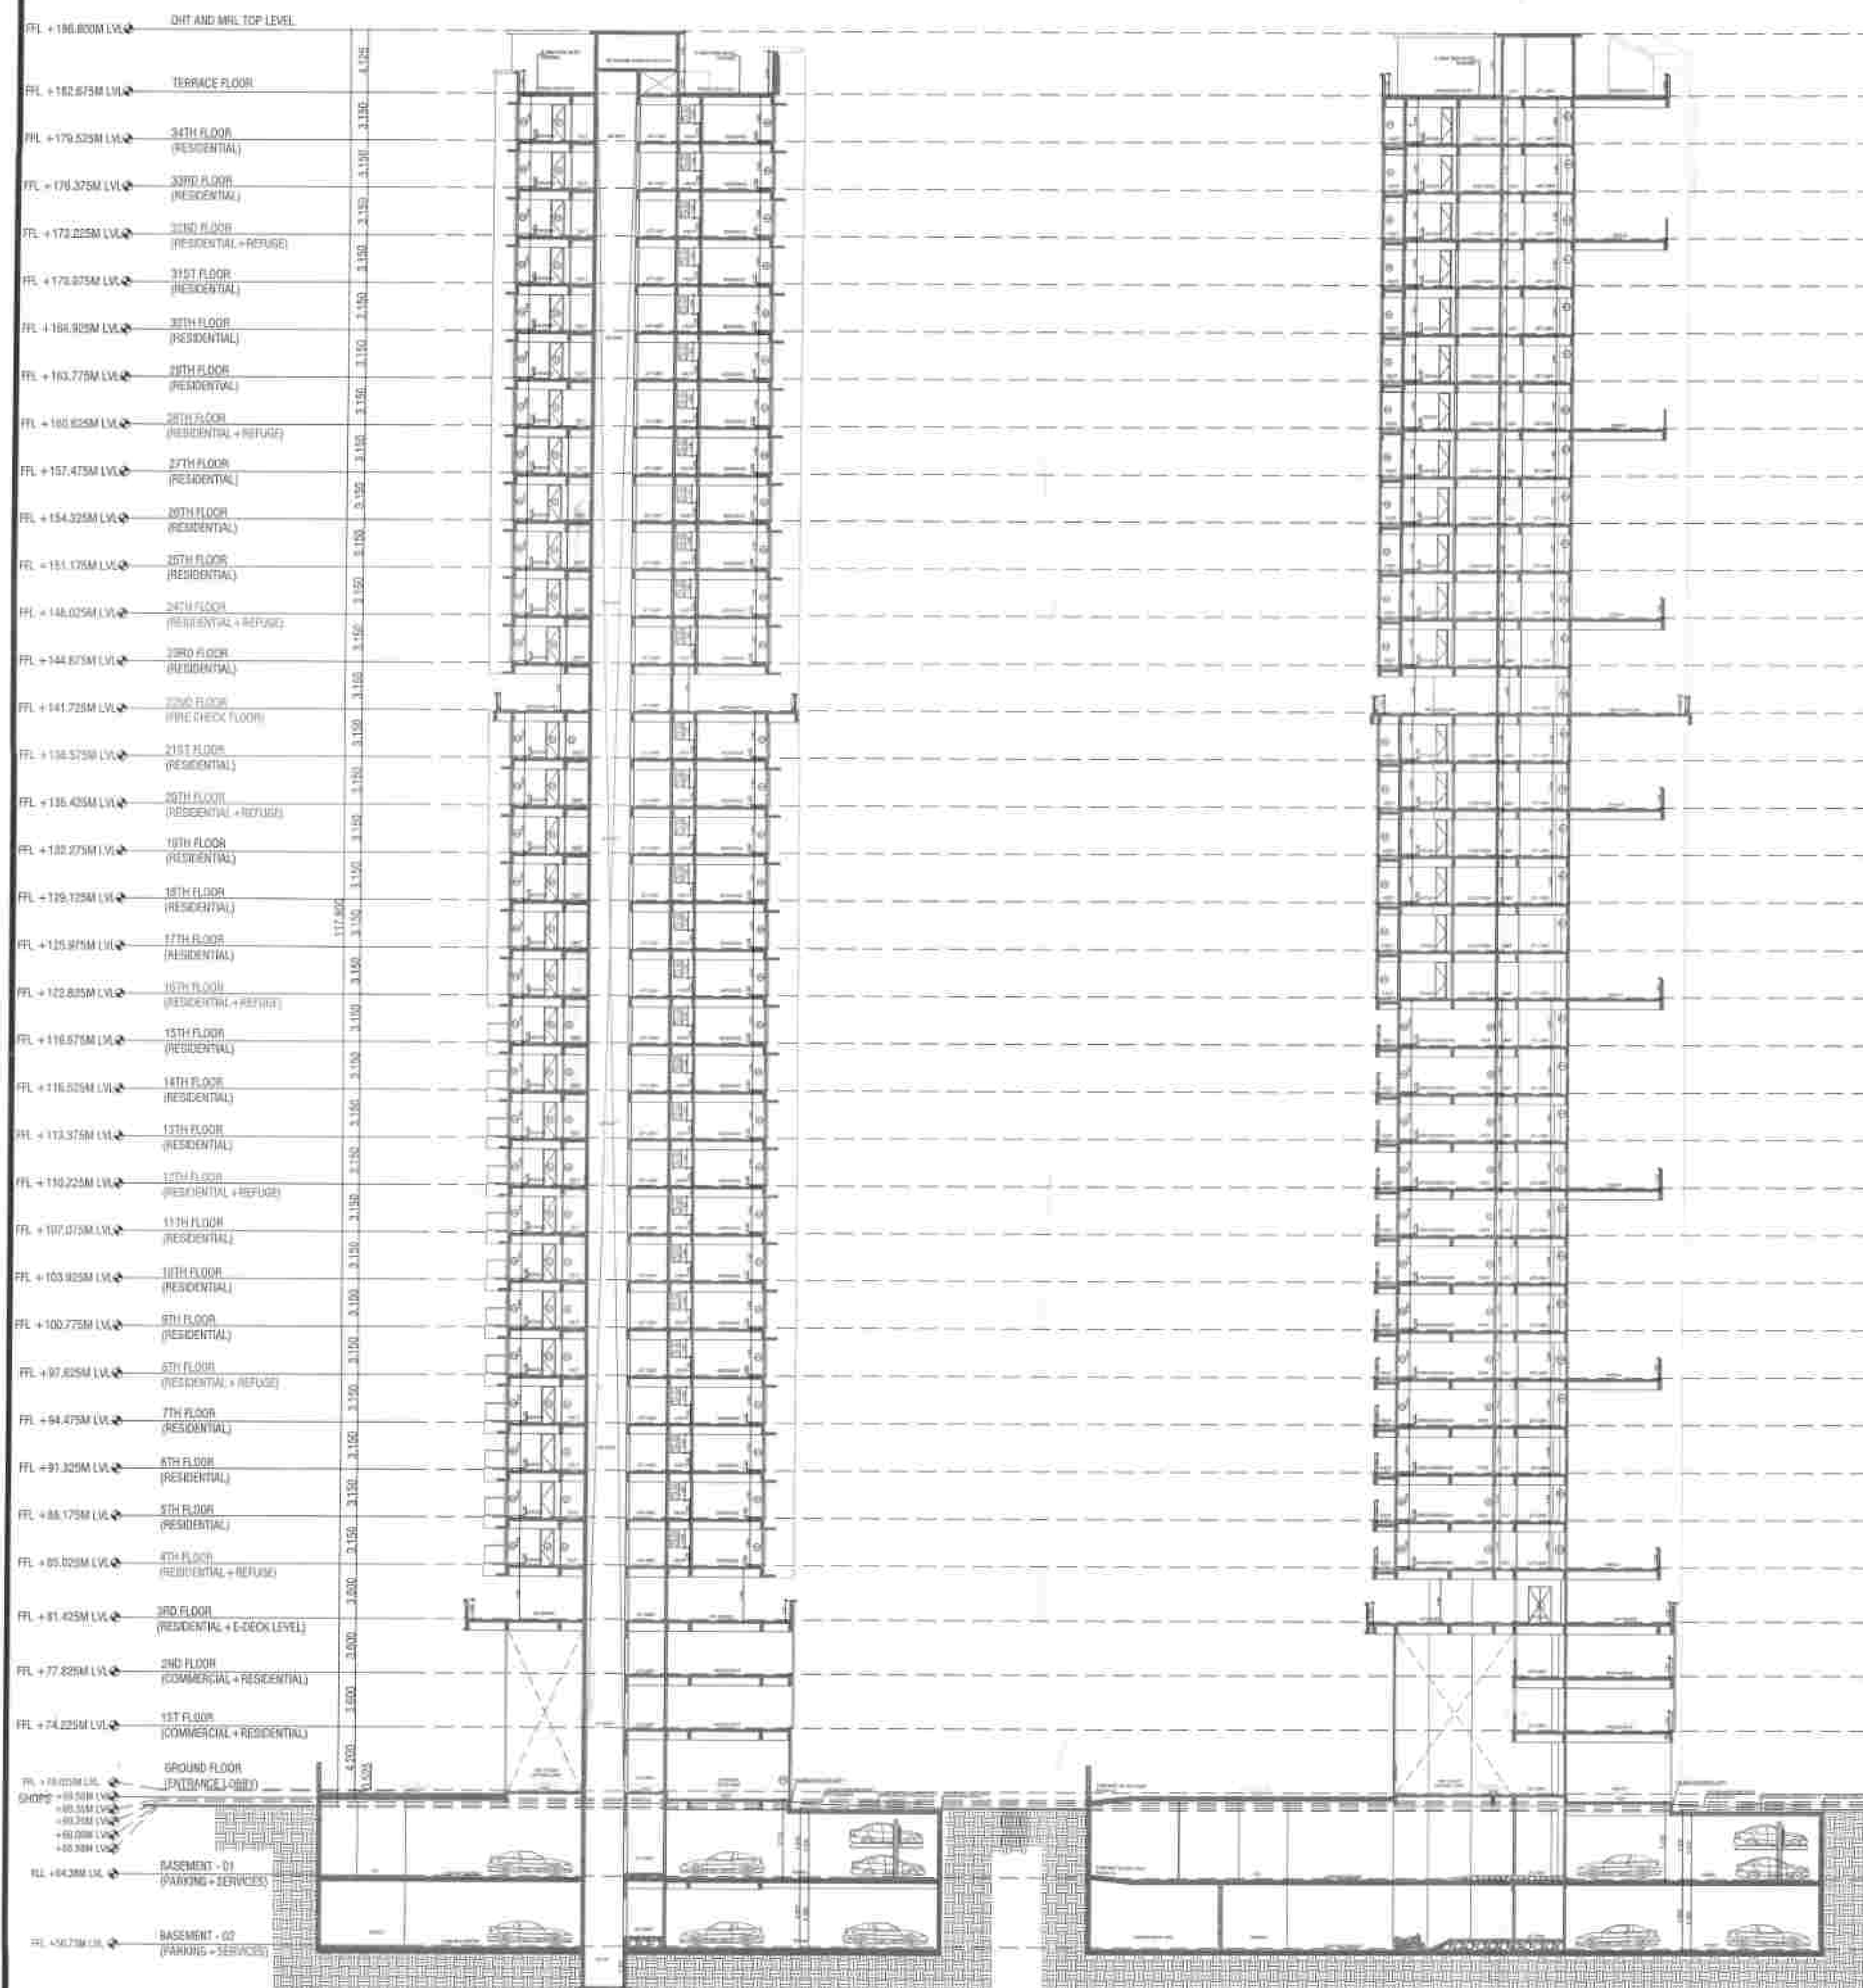



SECTION A-A'
SCALE :- 1:200

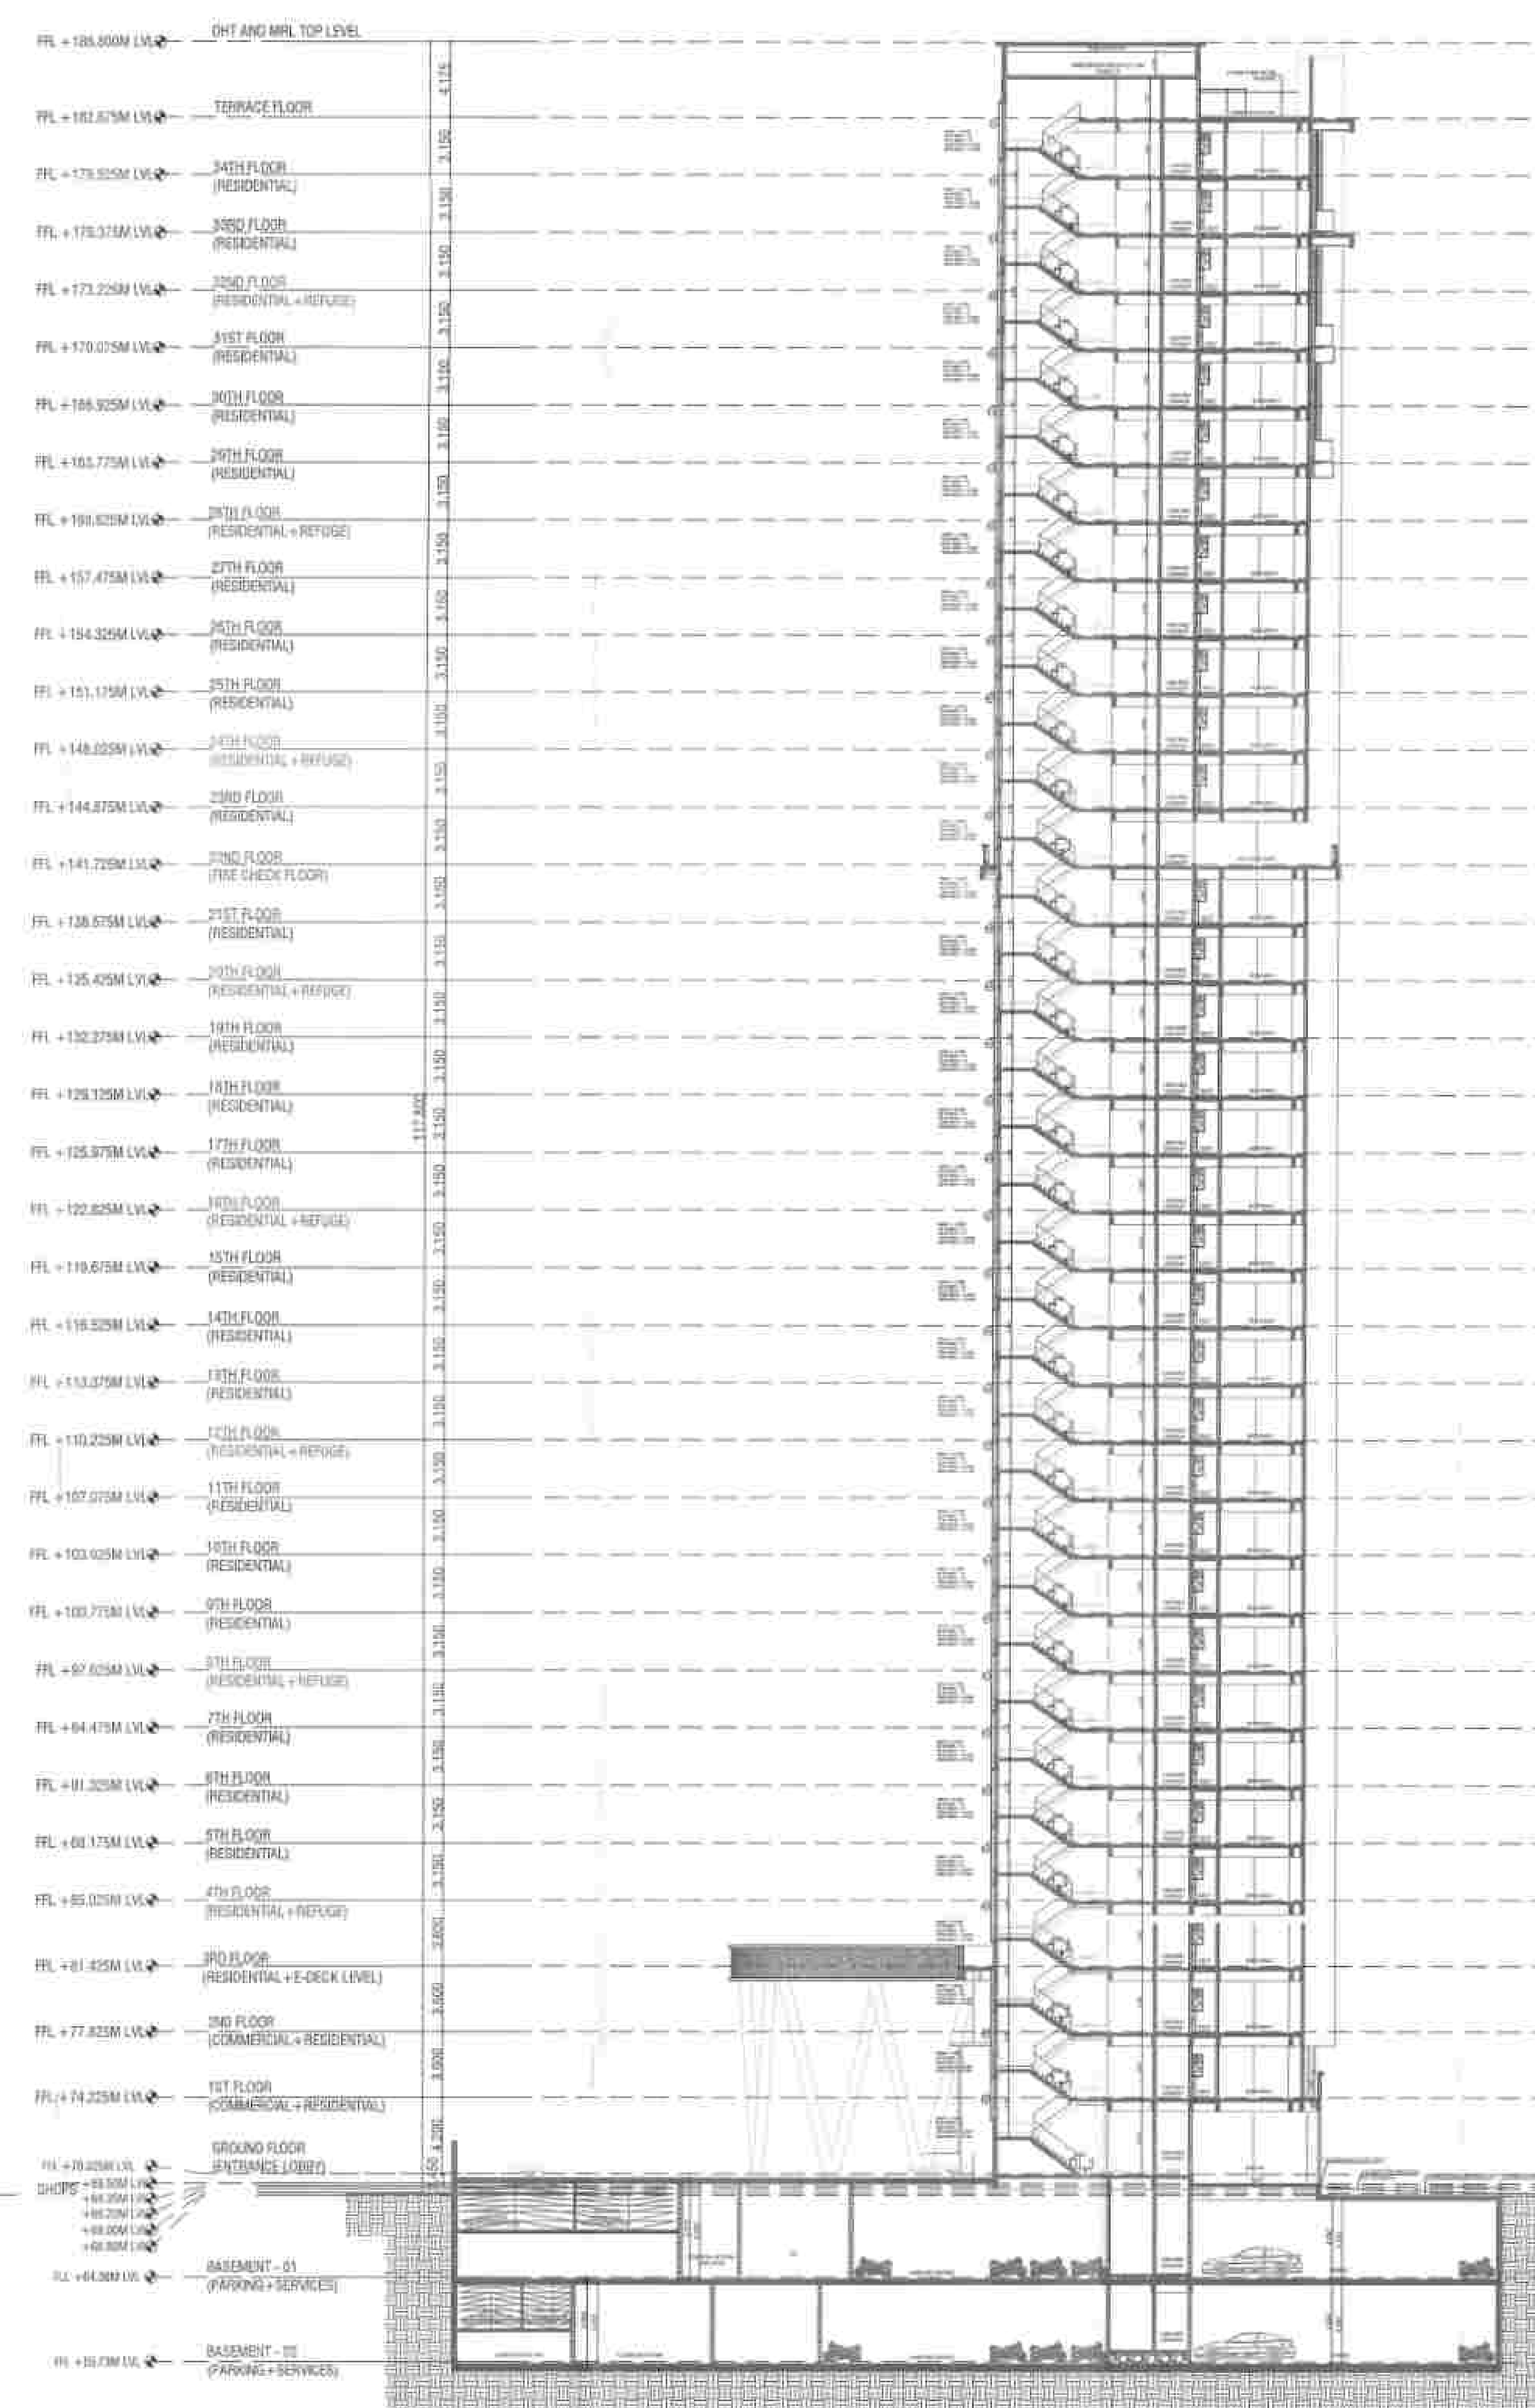

SECTION B-B'
SCALE :- 1:200

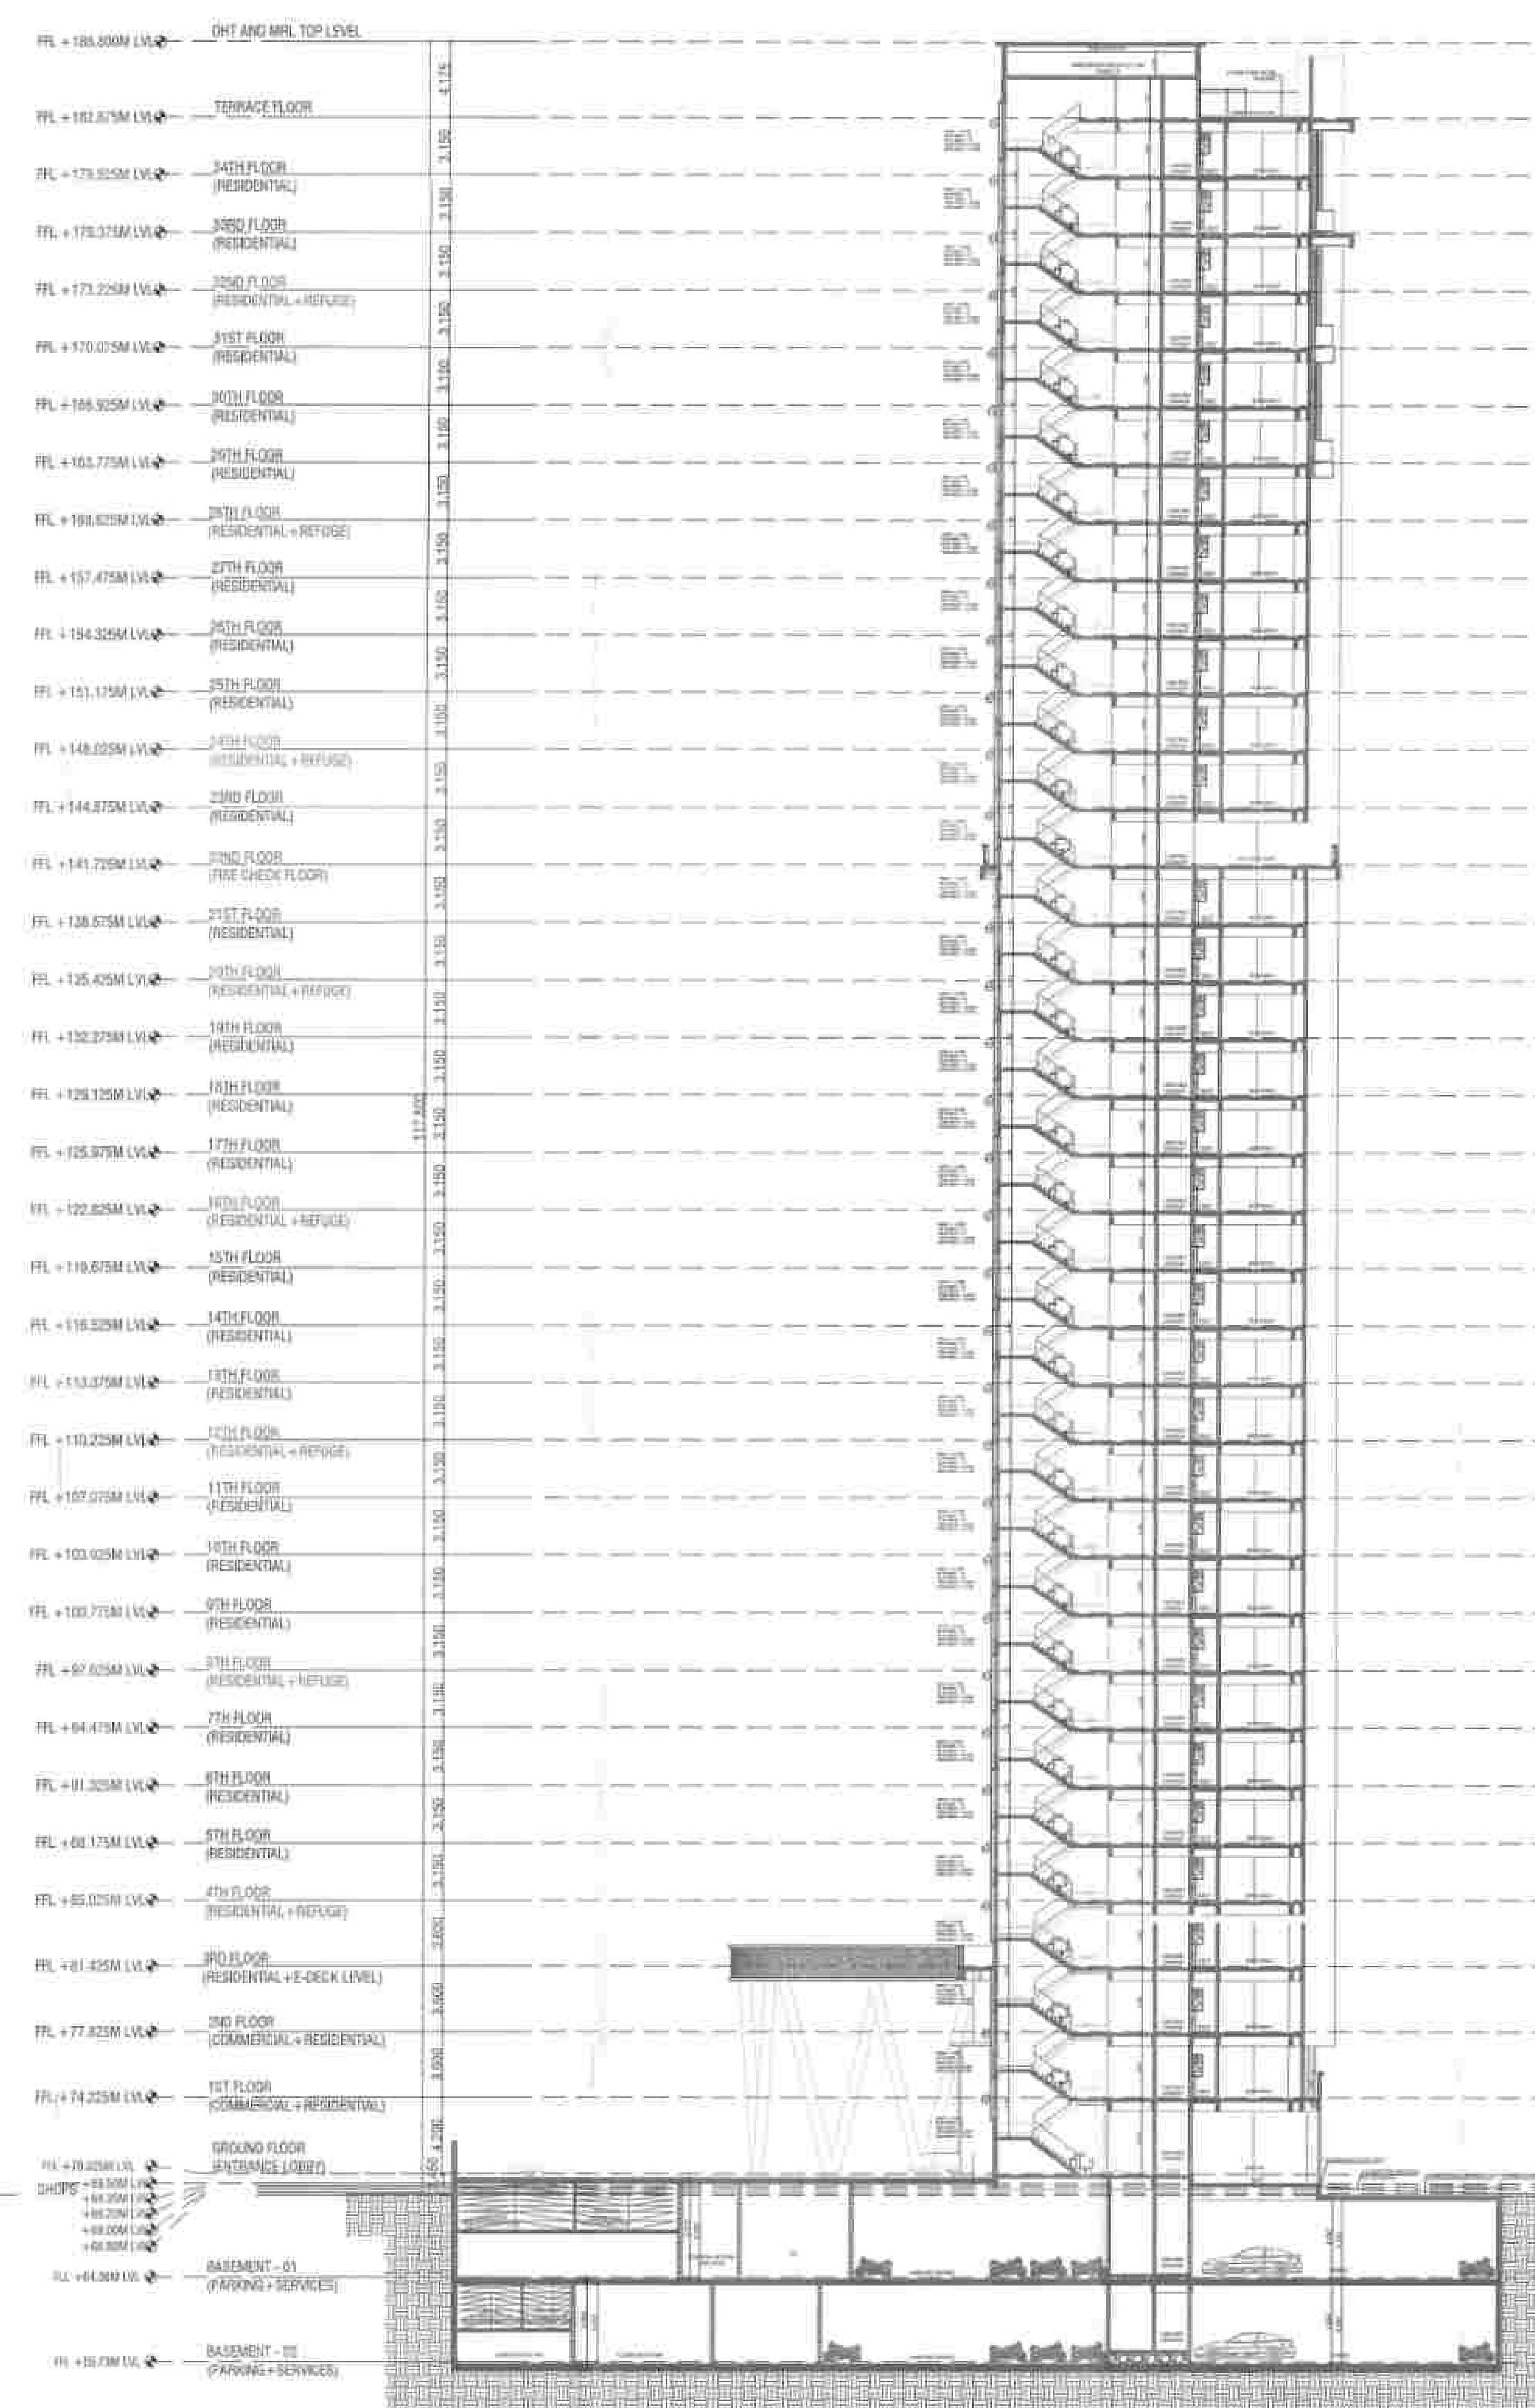

SECTION C-C'
SCALE :- 1:200

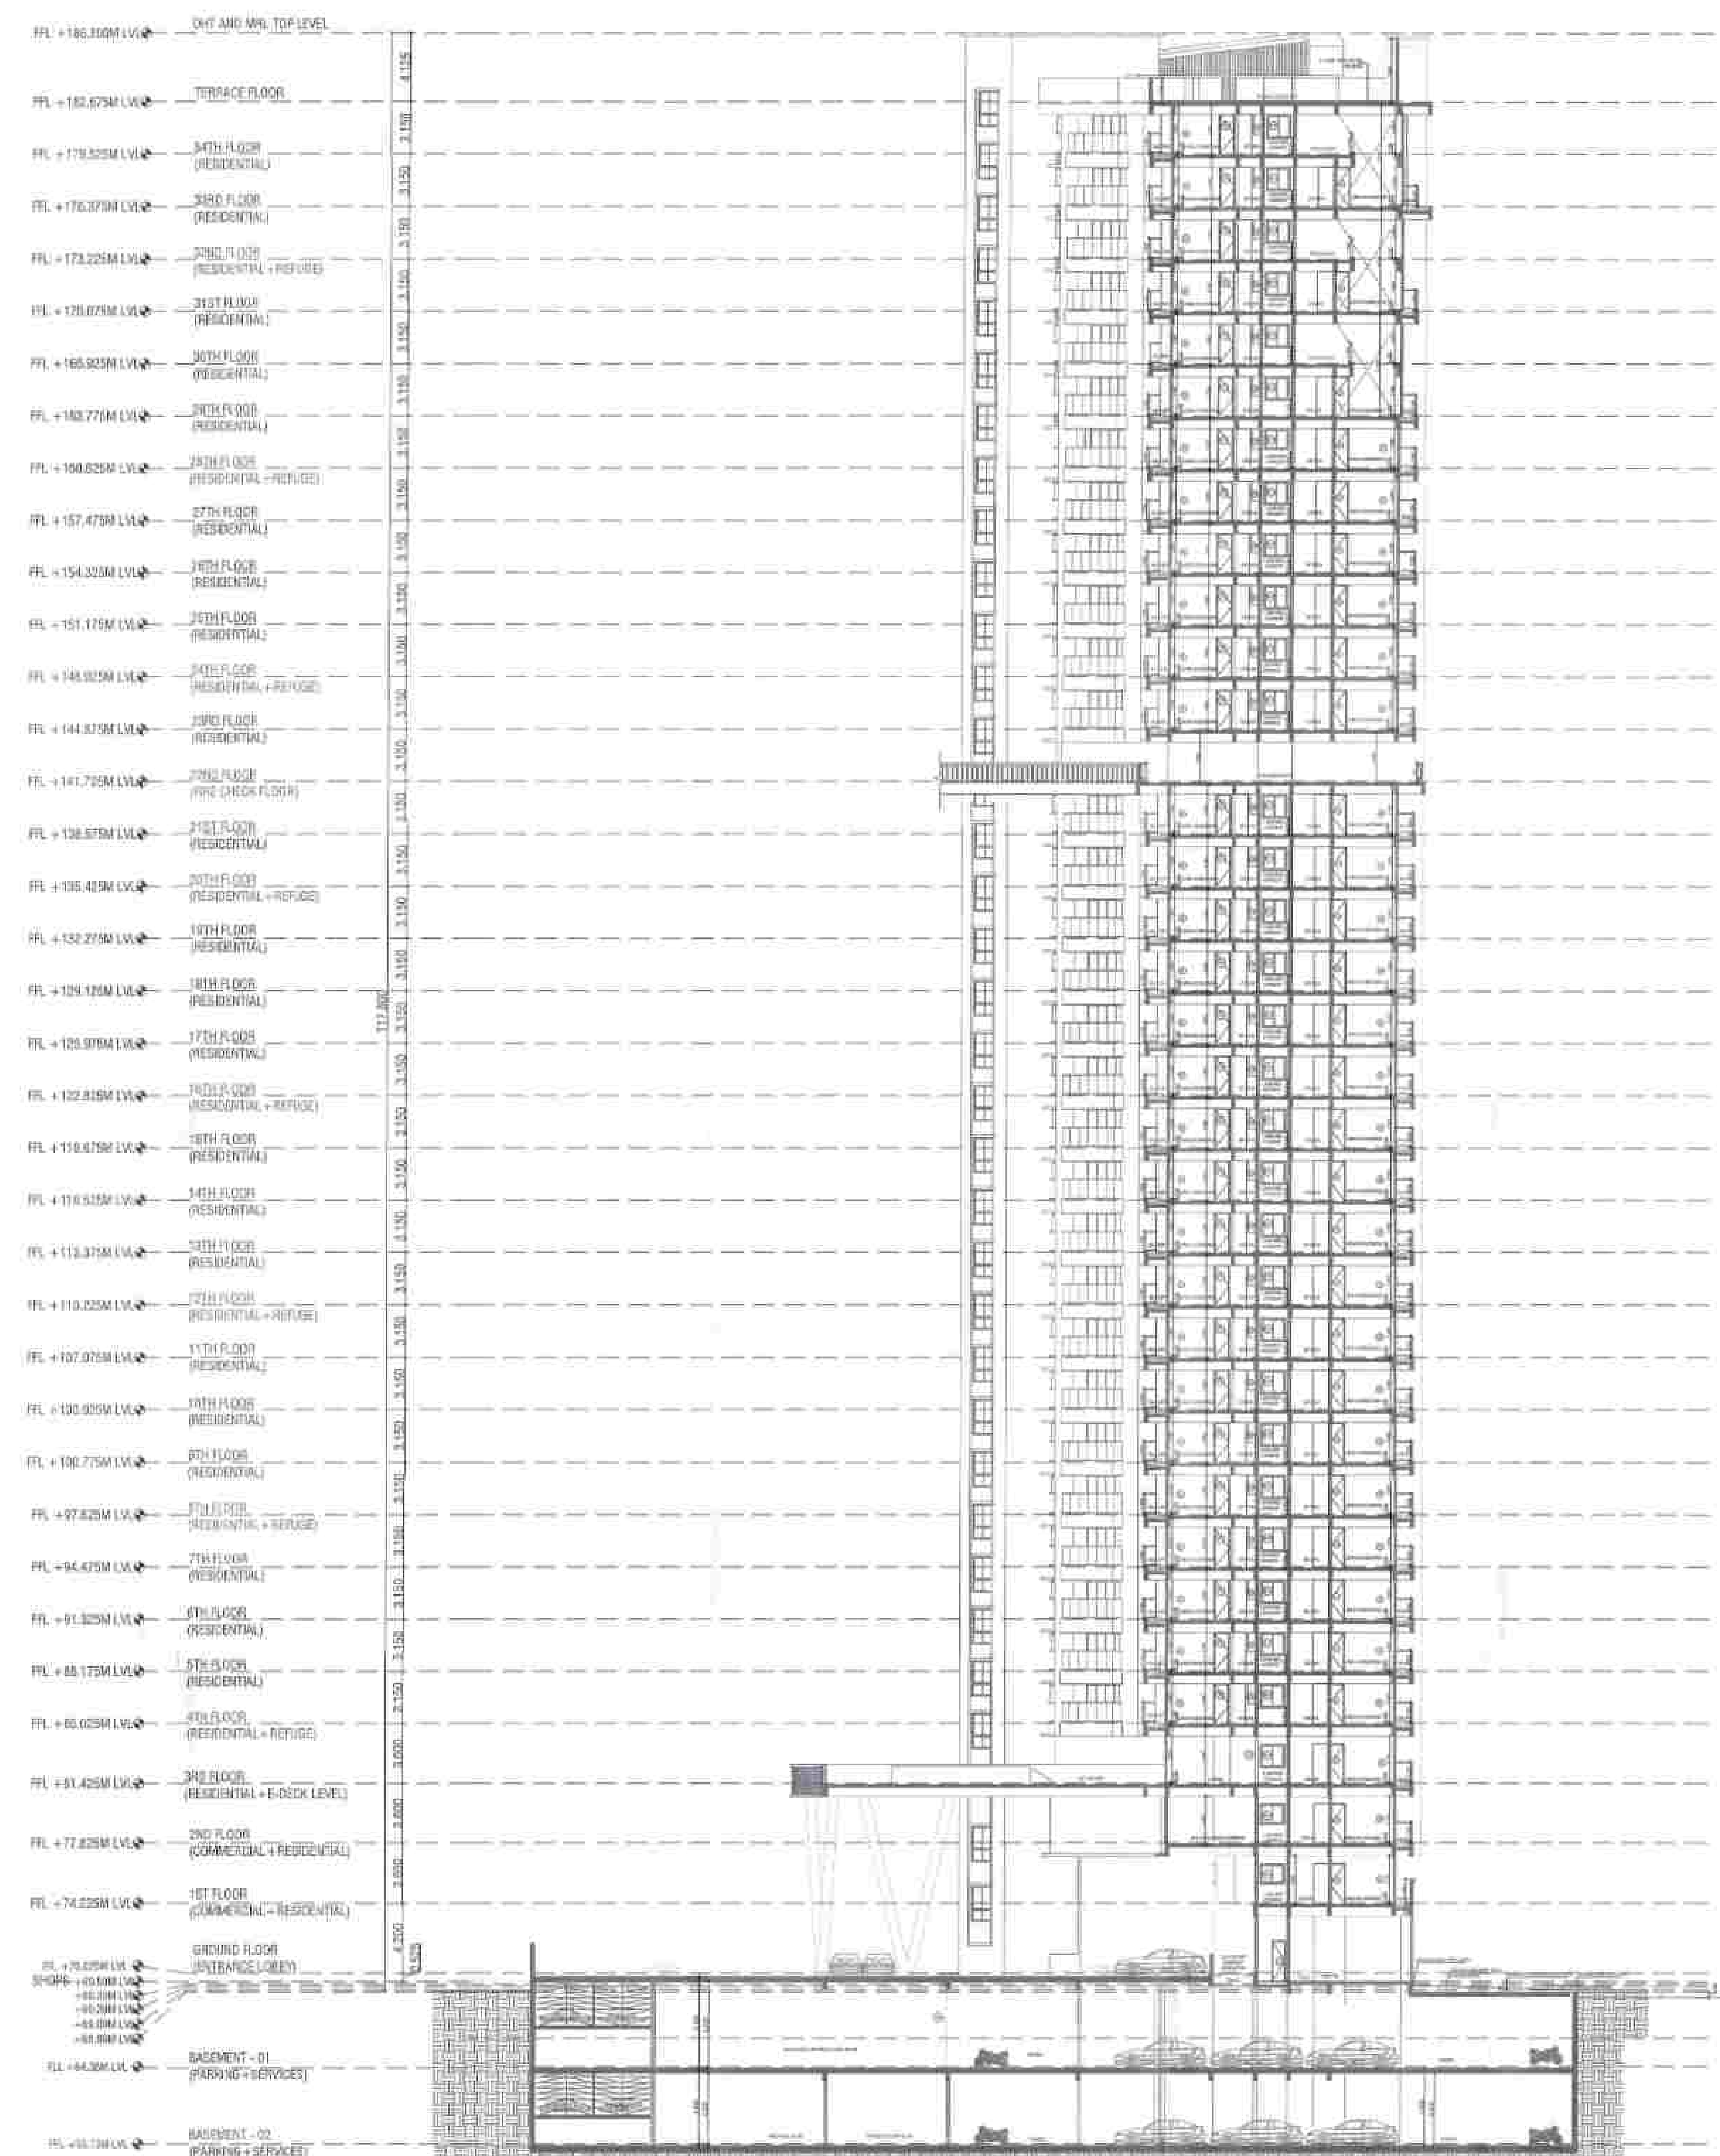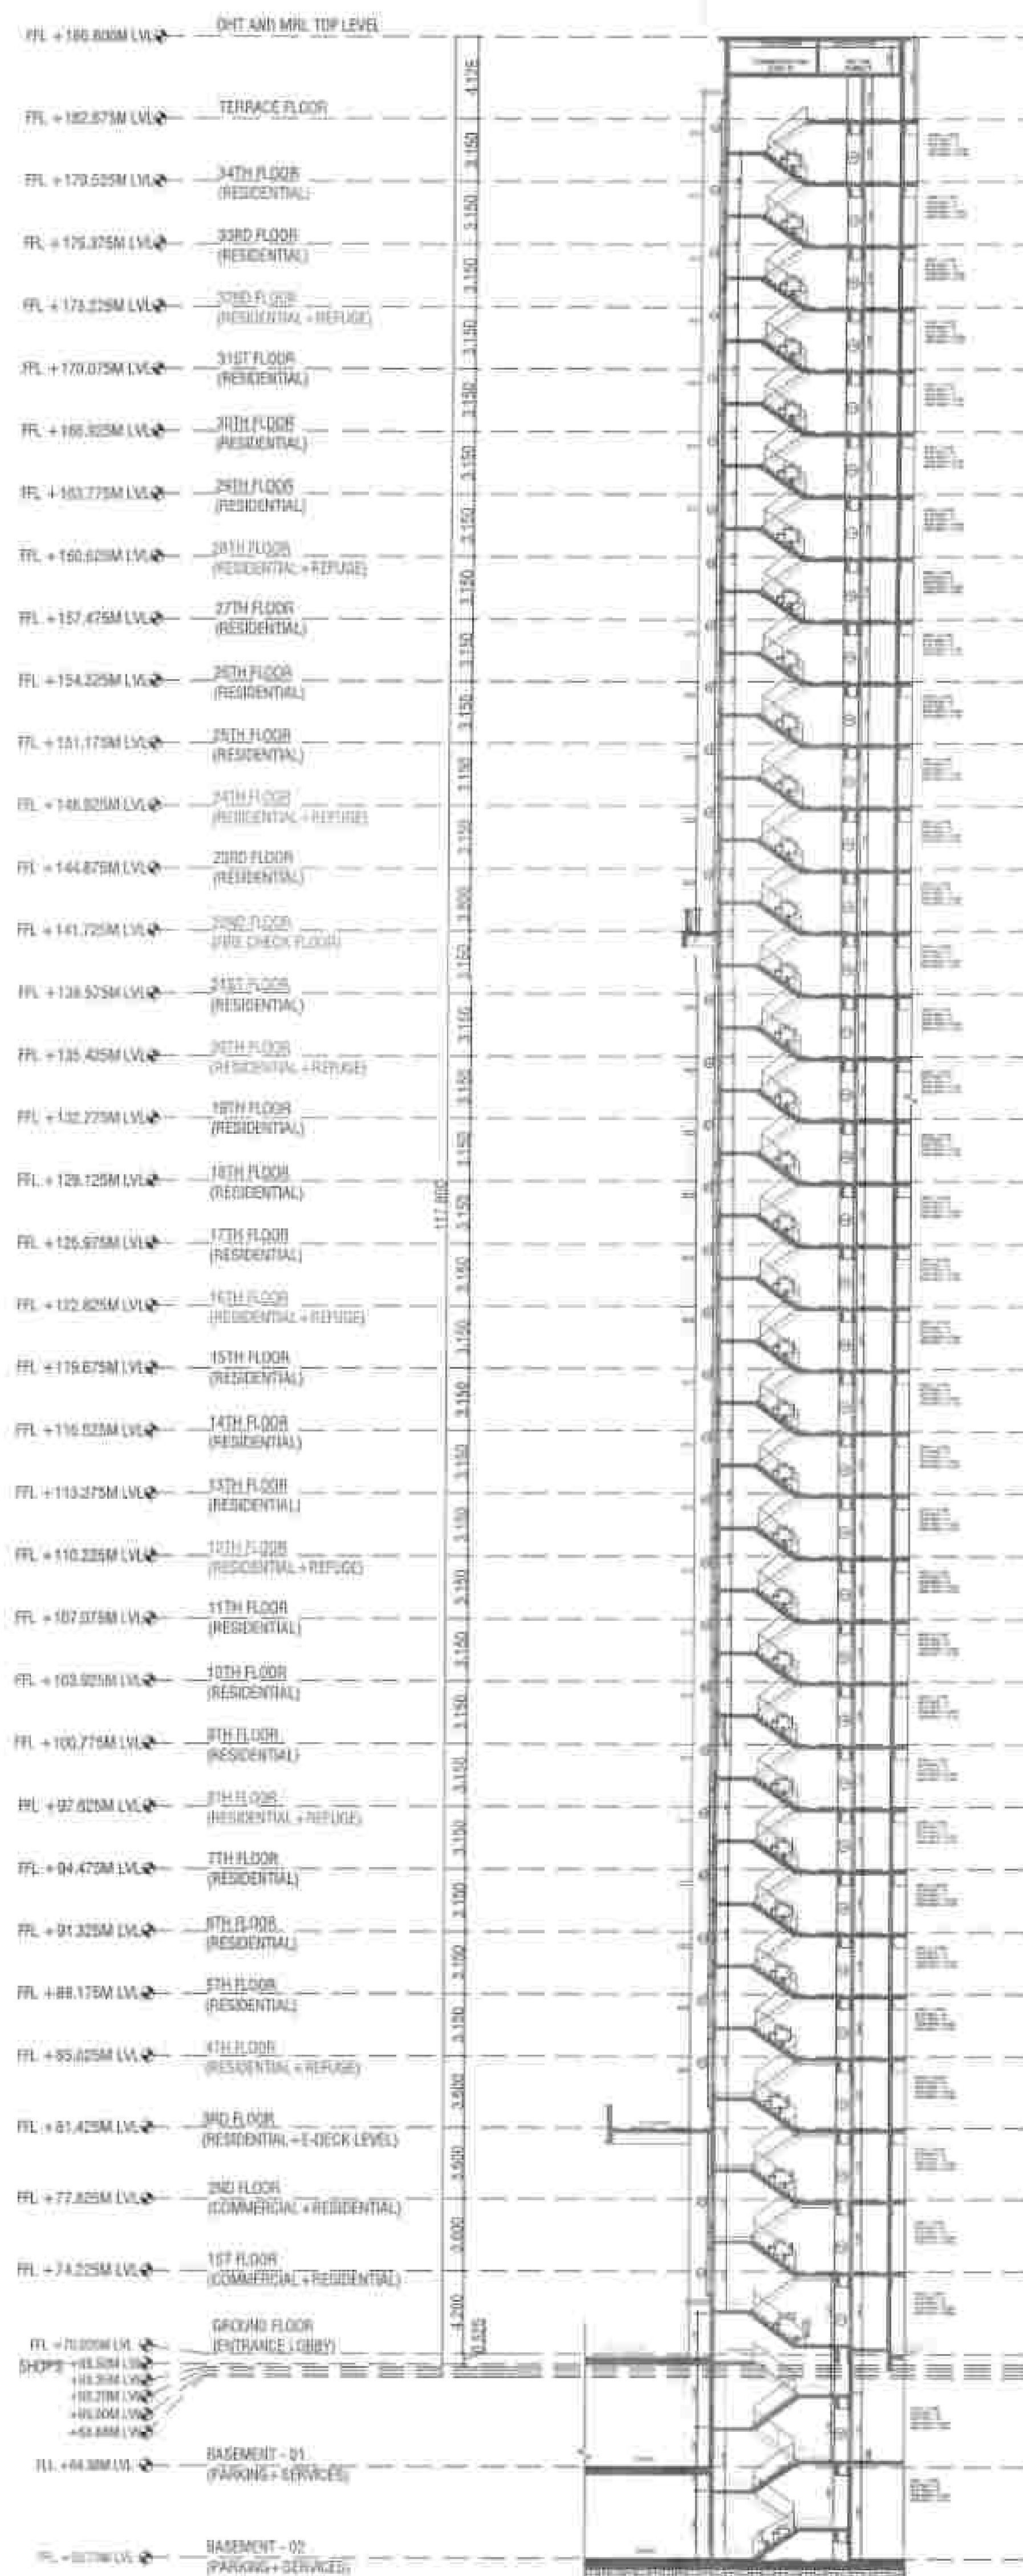

ISSUED FOR :
DEVELOPMENT
PERMISSION

SHEET NO.
23 / 25

Drawing Title:
SECTION C AND D

Project Title:
BUILDING D-4B B & C, BLOCK 4B
GIFT CITY, GANDHINAGAR, GUJARAT.

Drawing Number:
023 /DP/1023

Revision:
R0

North

Scale:
1:200

Date:
28 / 04 / 2022

NOTE:
1. Do not scale the drawing.
2. Only written dimensions and UTM coordinate reference provided to be followed.
3. All dimensions are in mm (and m).
4. All areas in Sq.mt.

KEY PLAN:



LEGEND:

DEVELOPER:

KAAYARATNA INFRA LLP
ADDRESS: D-402, SHREE RANG
AROMA, GIFT CITY ROAD, RANDESAN,
GANDHINAGAR-382007
TEL.NO - 9558818904
EMAIL : admin@kaayaratna.com

ARCHITECT:

ARCHITECT
PLOT 78 A, 2ND FLOOR,
TURNER ROAD, ABOVE CROSSWORD BOOK STORE
BANDRA (W), MUMBAI 400 050,
PHONE : 022 26439415, 26430146
FAX : 022 26456866,
EMAIL : kabulreza@gmail.com
COA No: CA881127



ARCHI-002/R1

GIFT Urban Development Authority:

GIFTCL, GIFT CITY GANDHINAGAR
Date: 28/04/2022
Checked By: [Signature]
Reviewed By: [Signature]
Recommended By: [Signature]

GIFT URBAN DEVELOPMENT AUTHORITY,
APPROVED DRAWINGS
Permitted No: 28/04/2022
Date: 28/04/2022
Approved By: [Signature]
TPO, GIFT UDA

DEVELOPER'S COPY

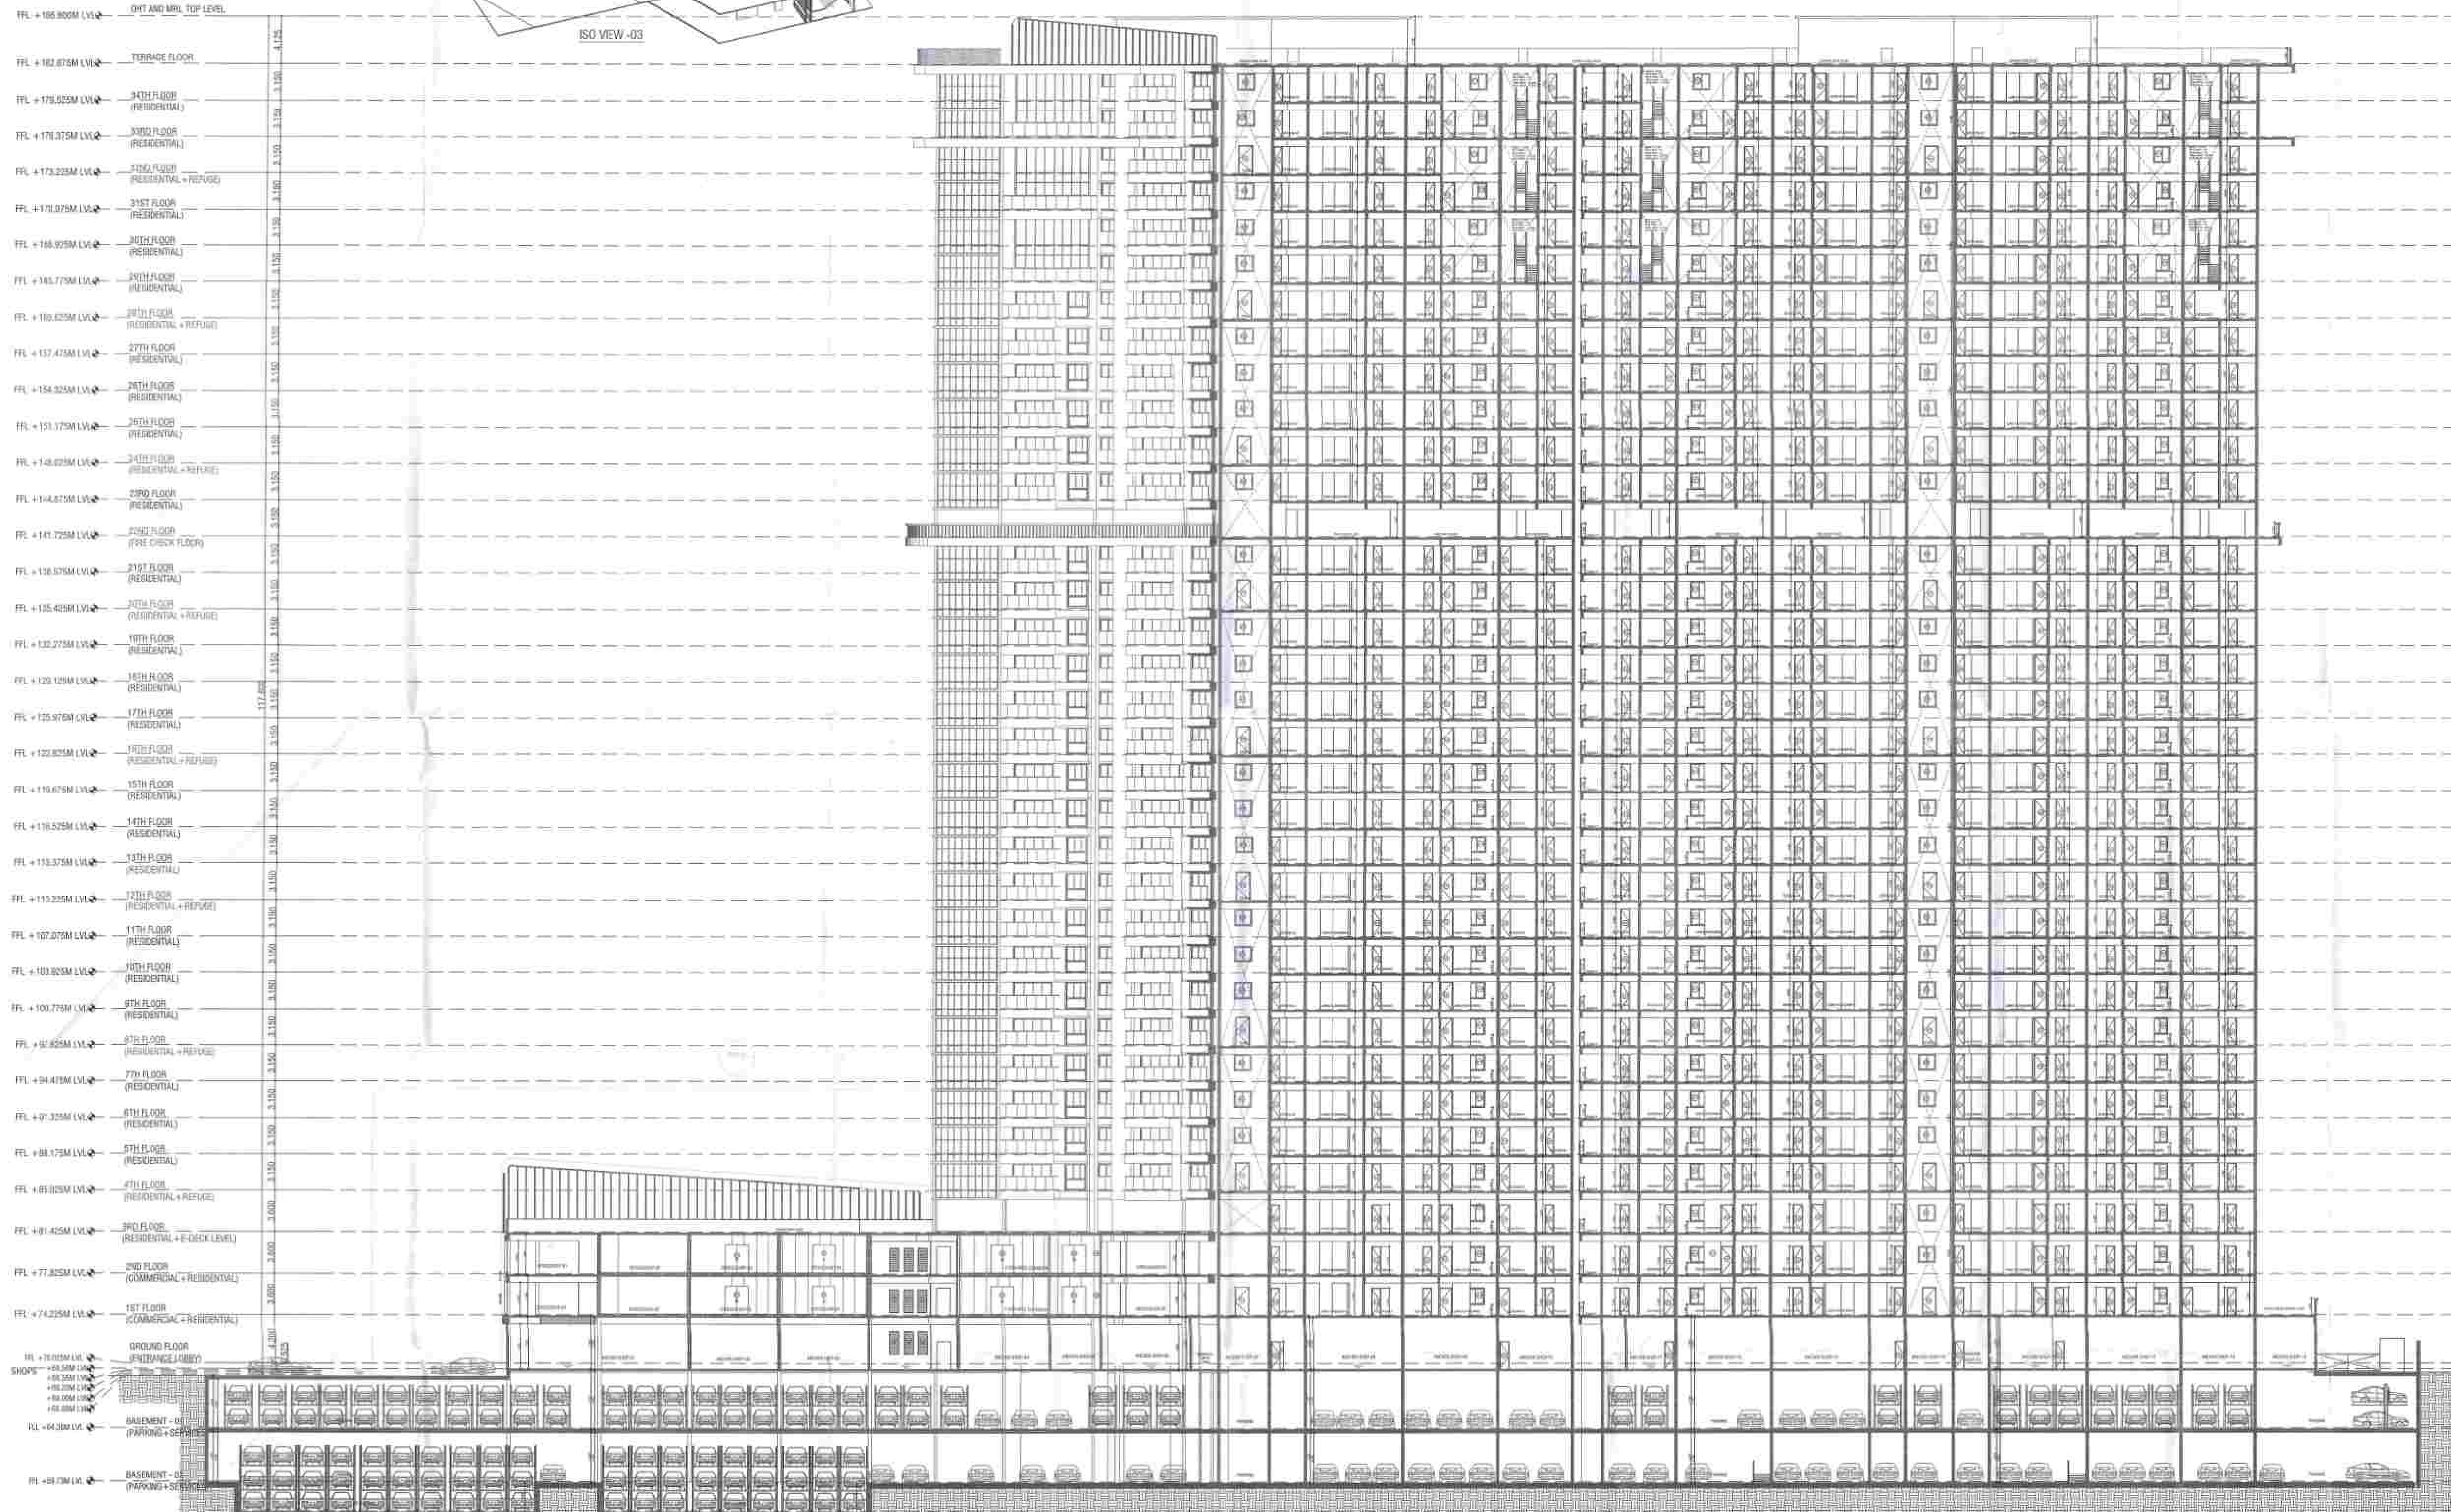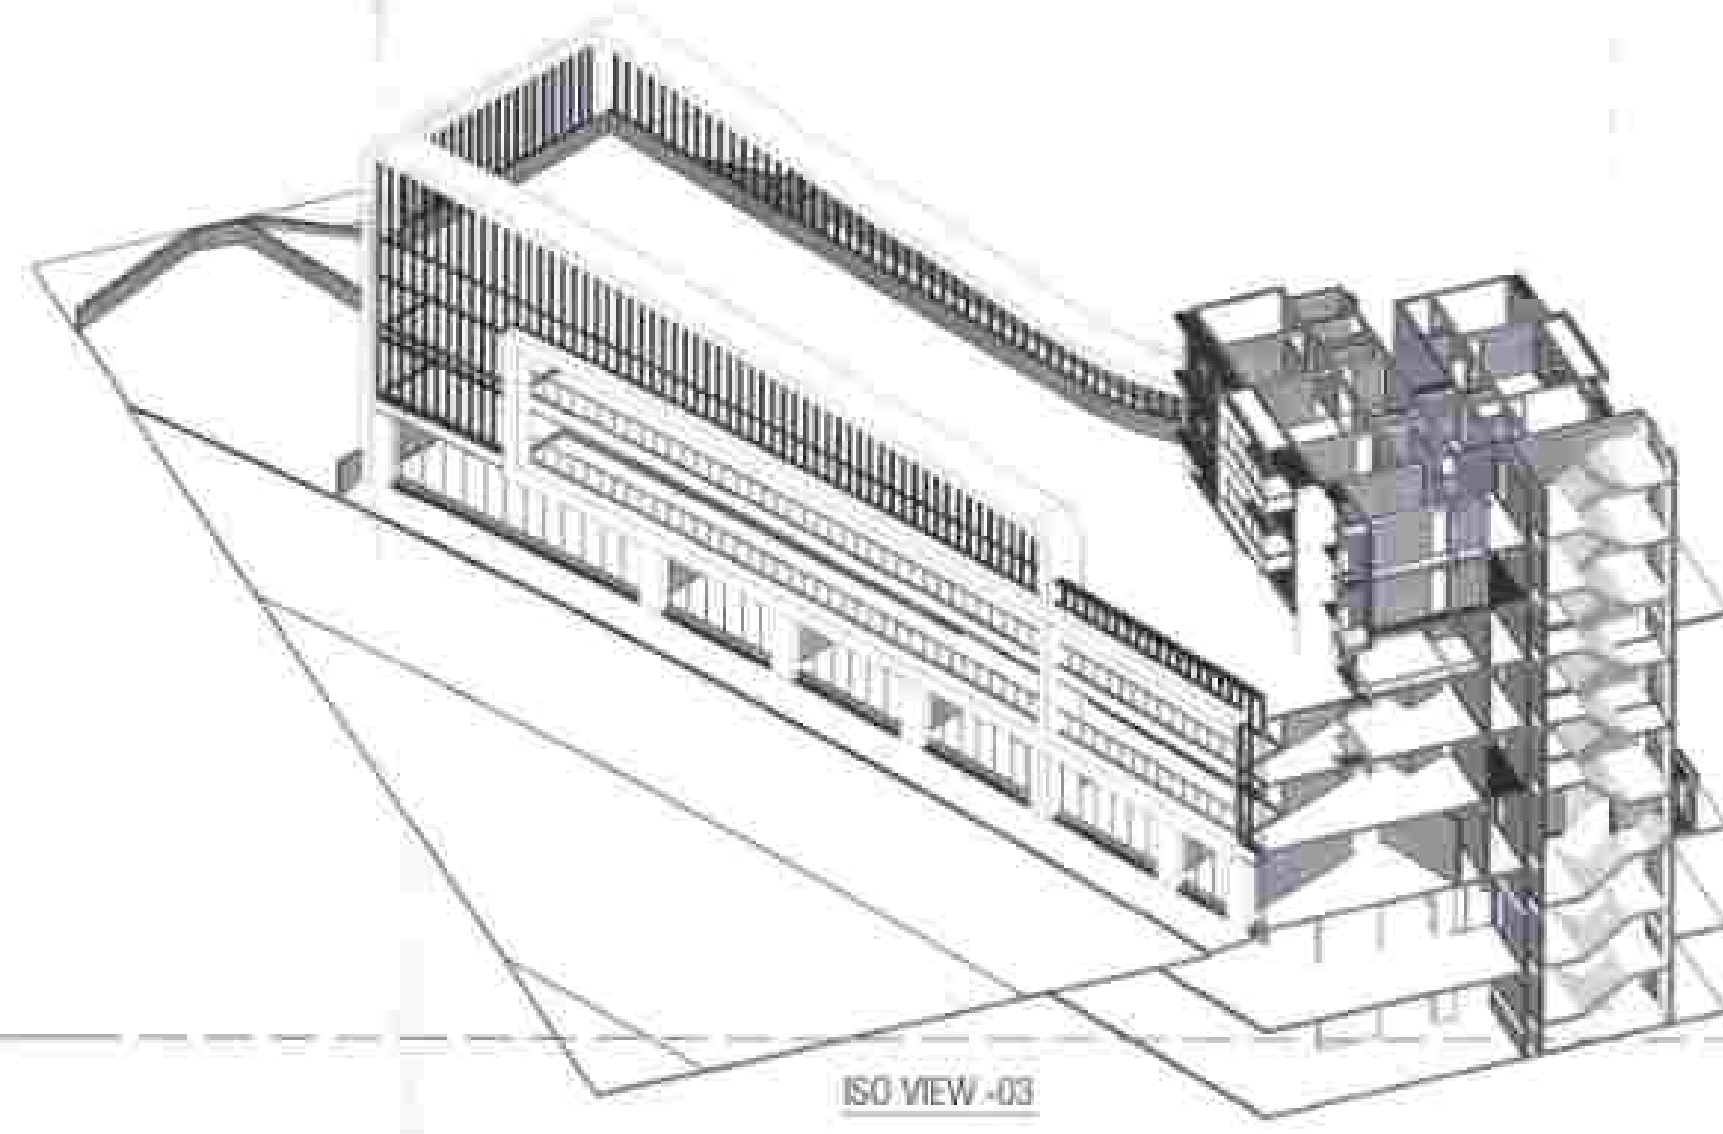

SECTION E-E'
SCALE :- 1:200

ISSUED FOR :
DEVELOPMENT
PERMISSION

SHEET NO.
24 / 25

Drawing Title:
SECTION E

Project Title:
BUILDING ID 46 B & C, BLOCK 46,
GIFT CITY, GANDHINAGAR, GUJARAT.

Drawing Number:
24 / DP/1024

Revision:
R0


North
North

Scale:-
1:200

Date:
28/04/2022

NOTE:
1. Do not scale the drawing.
2. Only written dimensions and UTM coordinate reference provided to be followed.
3. All dimensions are in metric m.
4. All areas in Sq.mt.

KEY PLAN:

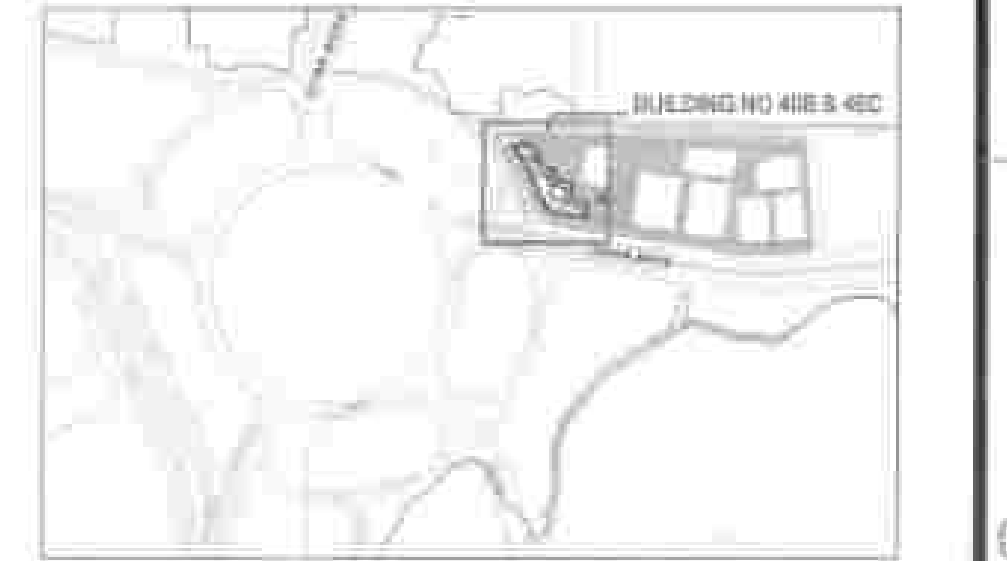

LEGEND:

DEVELOPER:

KAAYARATNA INFRA LLP
ADDRESS: D-402, SHREE RANG
AROMA, GIFT CITY ROAD, RANDESAN,
GANDHINAGAR-382007
TEL.NO - 9558818904
EMAIL : admin@kaavyaratna.com

ARCHITECT :


ARCHITECT
PLOT 78 A, 2ND FLOOR,
TURNER ROAD, ABOVE CROSSWORD BOOK STORE
BANDRA (W), MUMBAI 400 050,
PHONE : 022 26439415, 26430148
FAX : 022 26459896,
EMAIL : kabulreza@gmail.com
COA No: CA88/1137
ARCHI-002R1

GIFT Urban Development Authority:


GIFTCL, GIFT CITY GANDHINAGAR
Date: 28/04/22
Checked By: [Signature]
Reviewed By: [Signature]
Recommended By: [Signature]

GIFT URBAN DEVELOPMENT AUTHORITY
APPROVED DRAWINGS
Planning Cell No.: 21/01
Date: 28/04/22
Approved By: [Signature]
TPO, GIFT UDA

DEVELOPER'S COPY

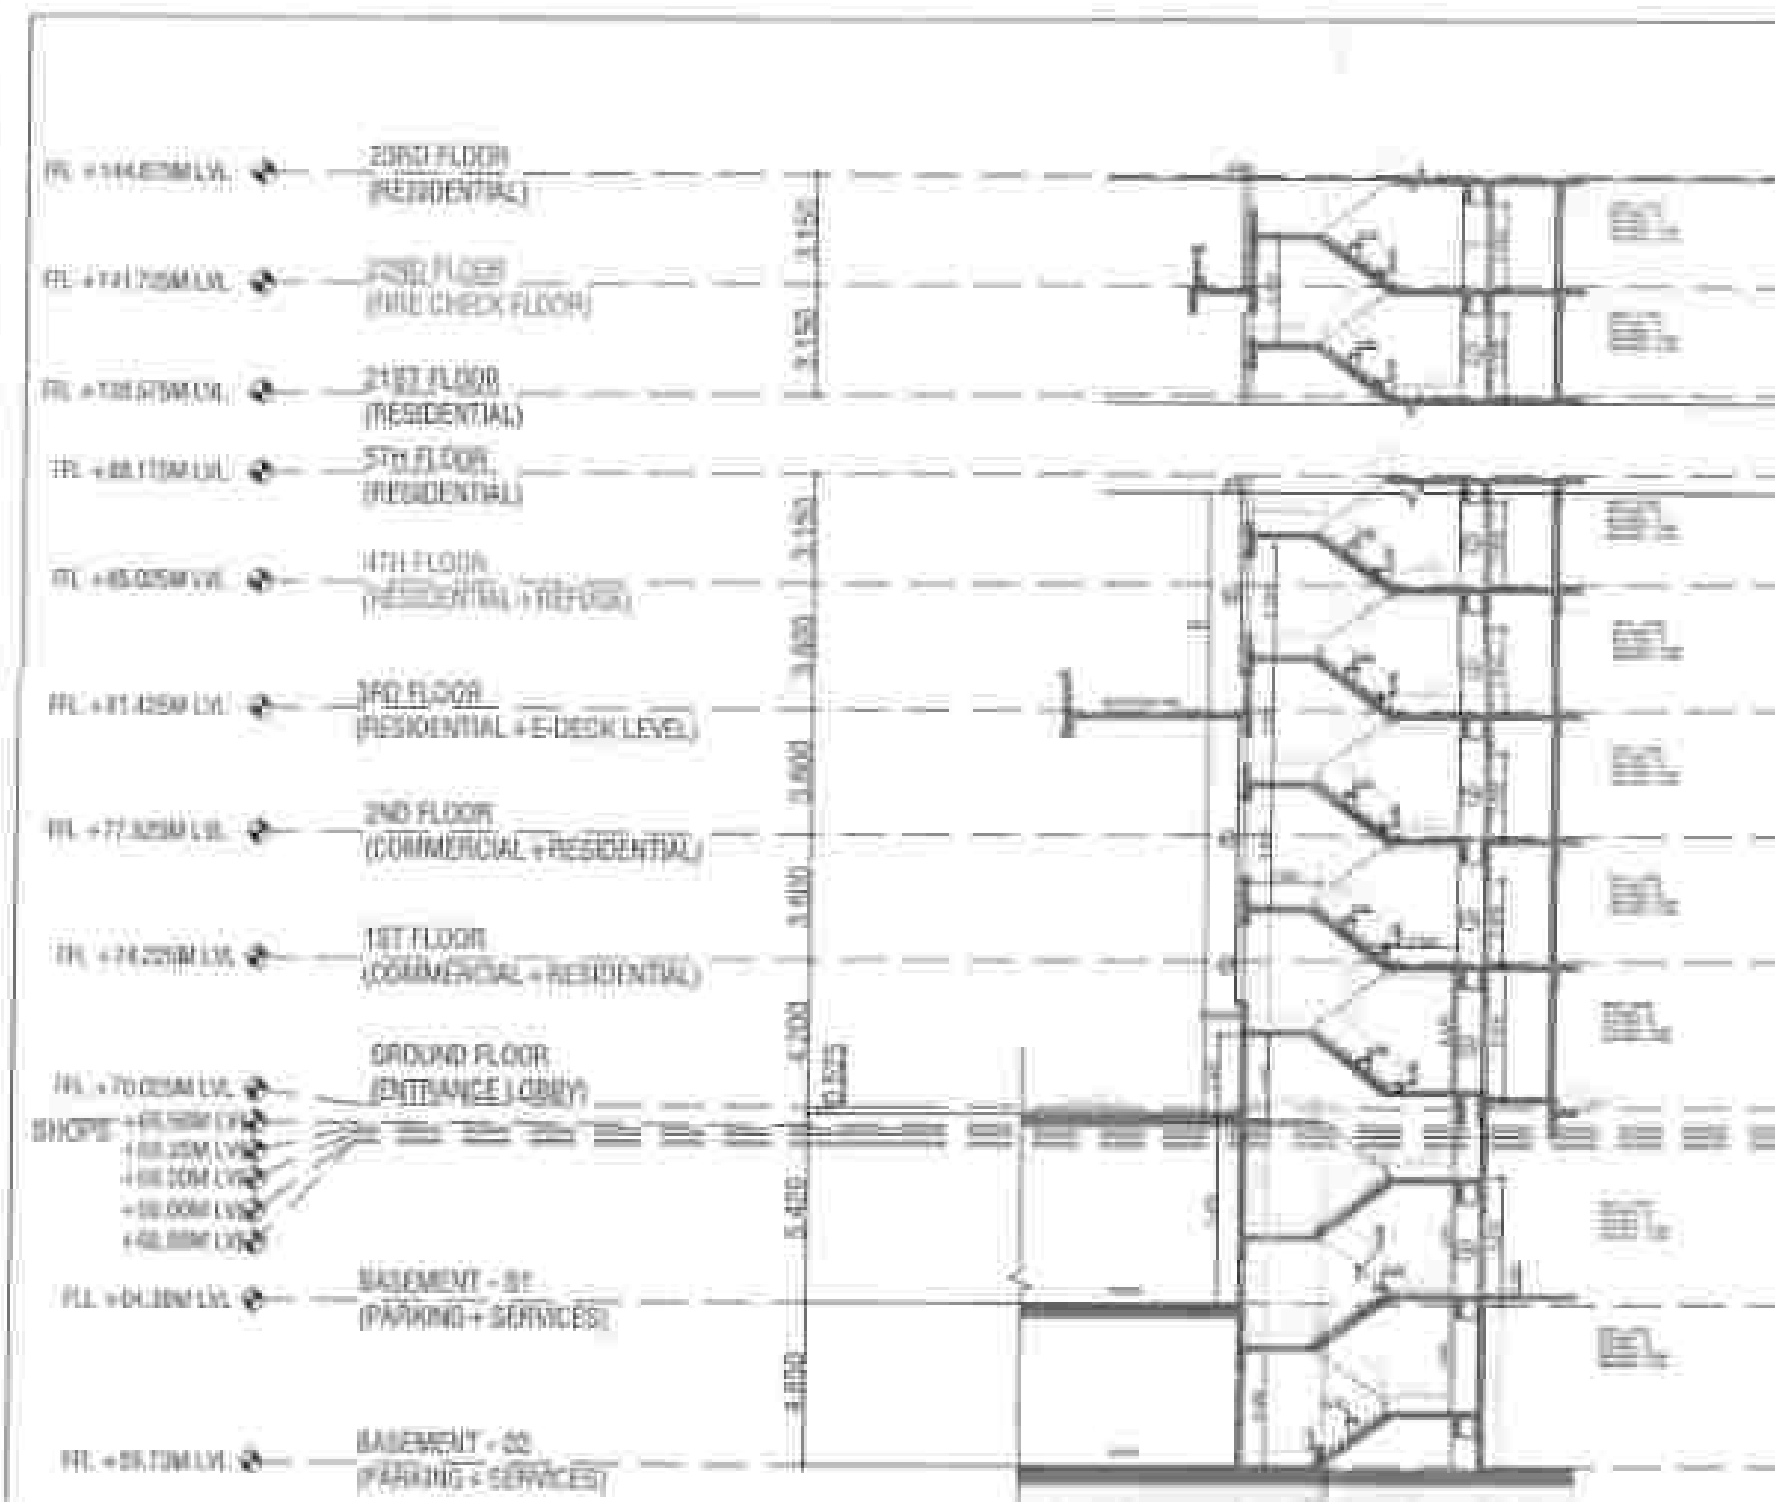


SECTION A-A

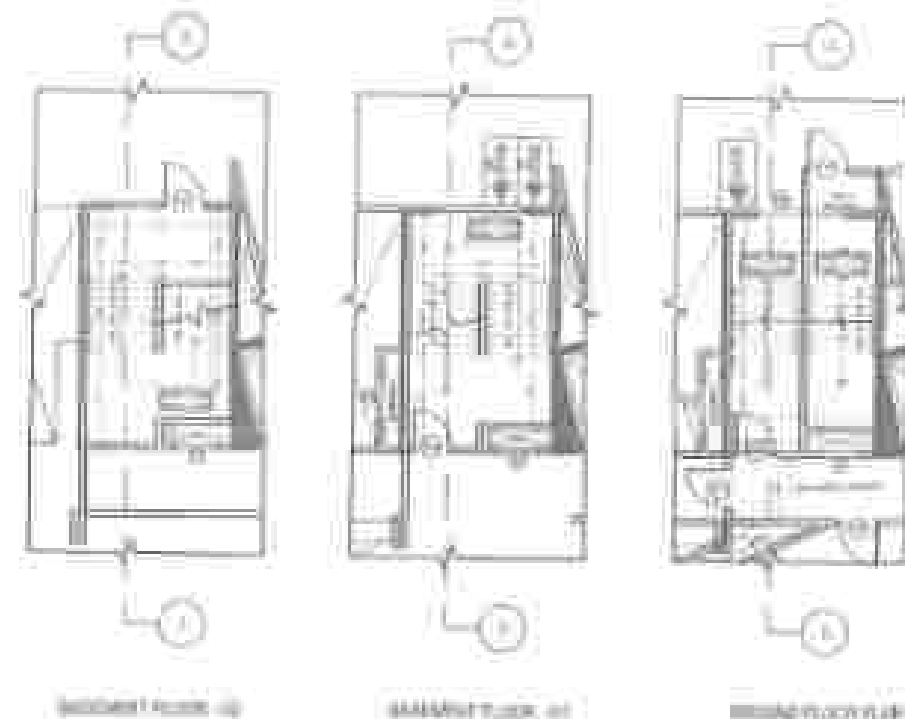

BASMENT FLOOR - B1

BASMENT FLOOR - B2


BASMENT FLOOR - B3

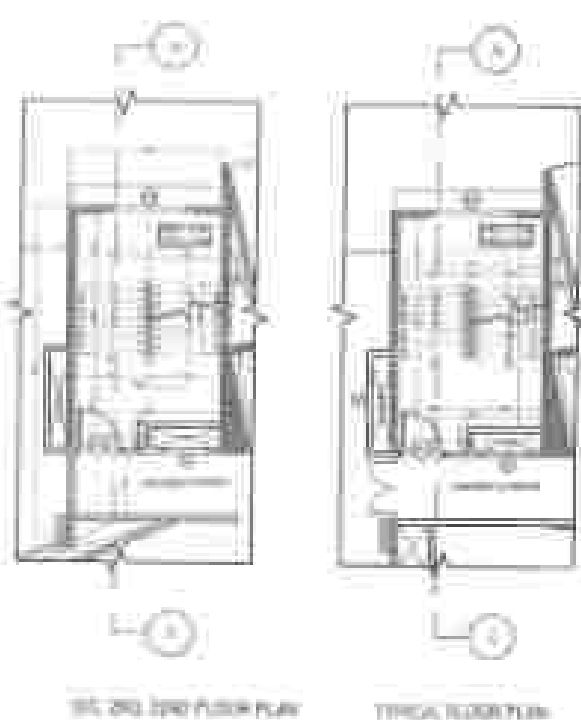


GROUND FLOOR - G1

GROUND FLOOR - G2

STAIRCASE - 1

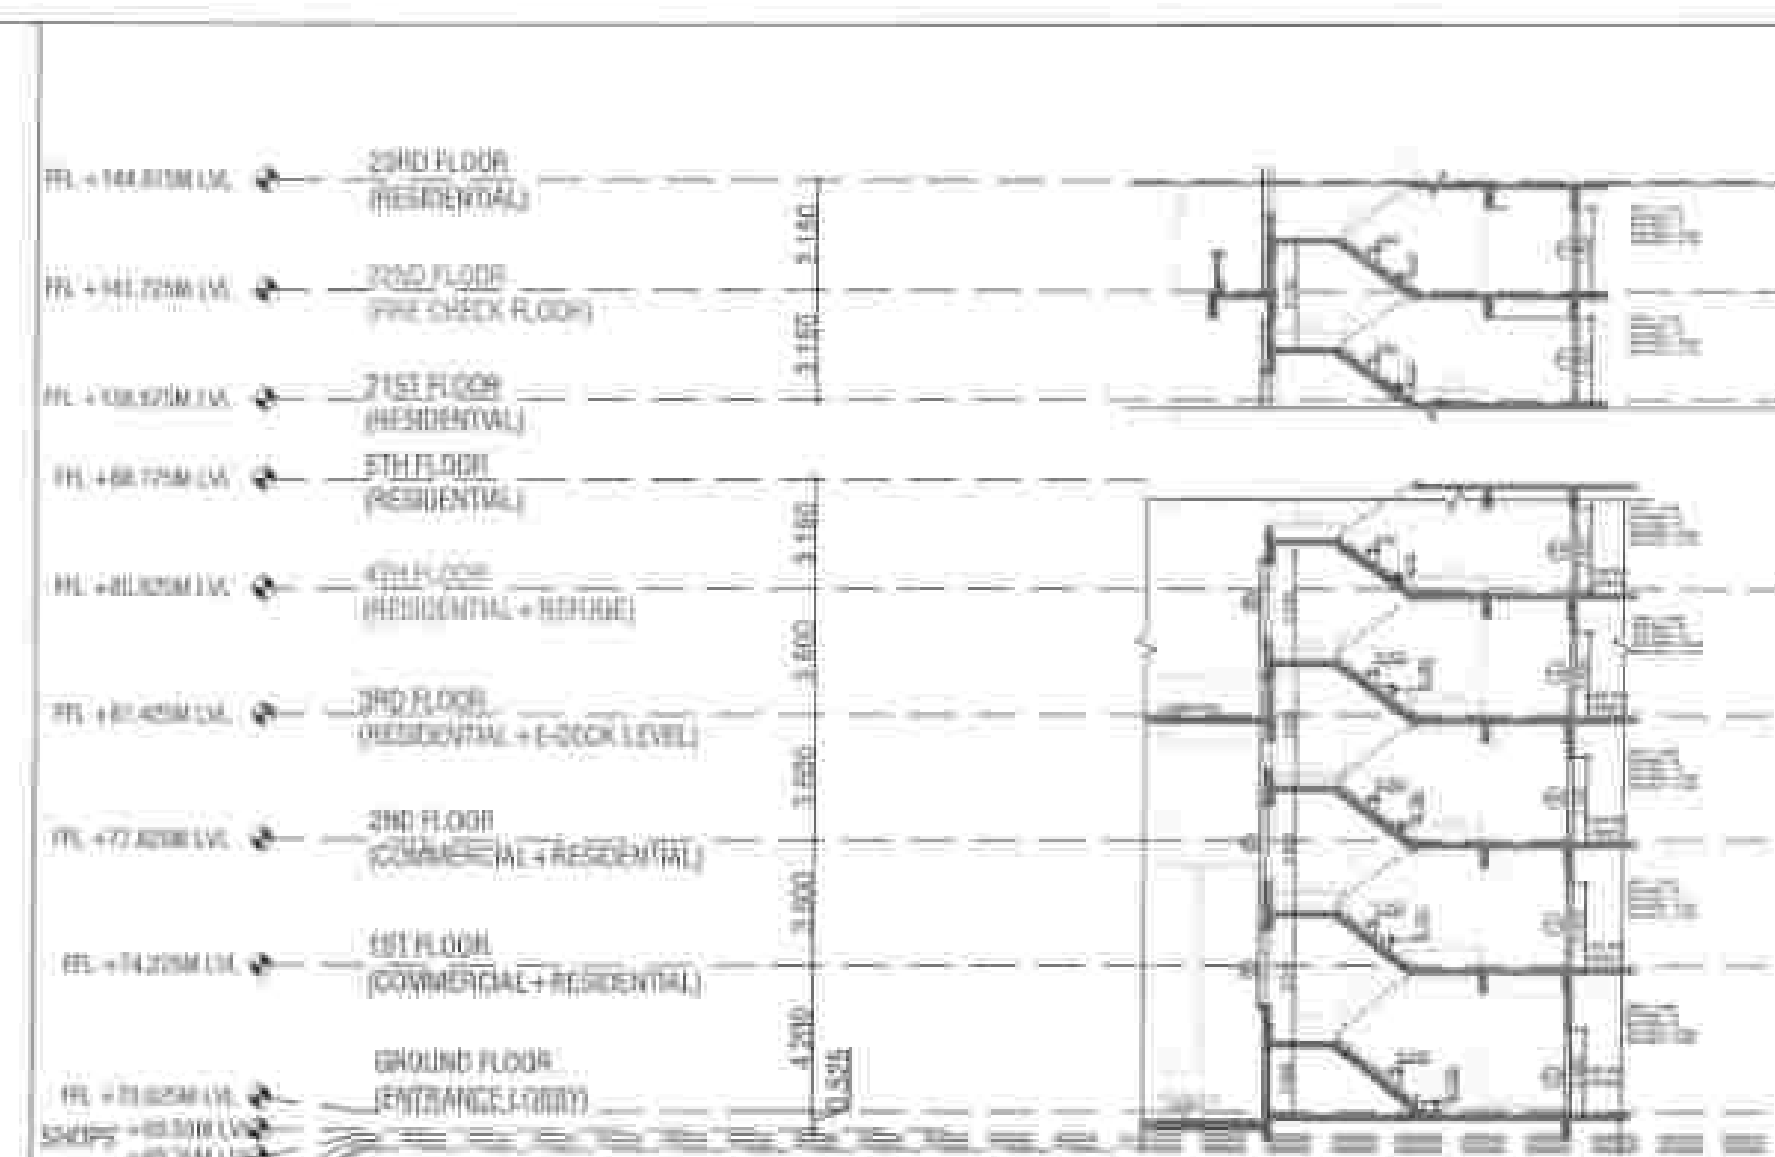

SECTION B-B

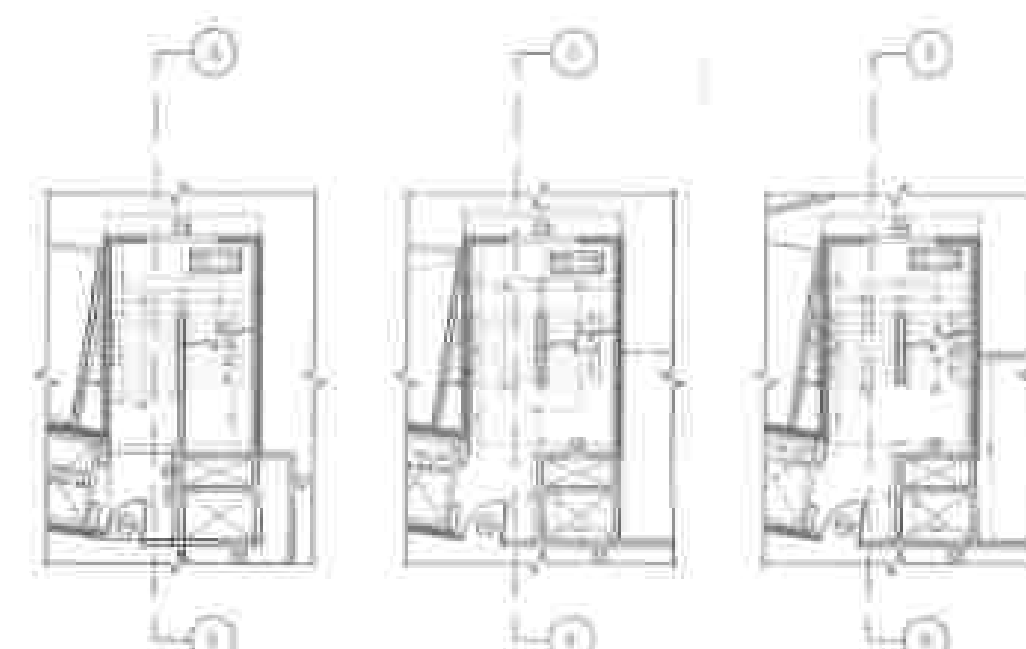


BASMENT FLOOR - B1


BASMENT FLOOR - B2

BASMENT FLOOR - B3

STAIRCASE - 2

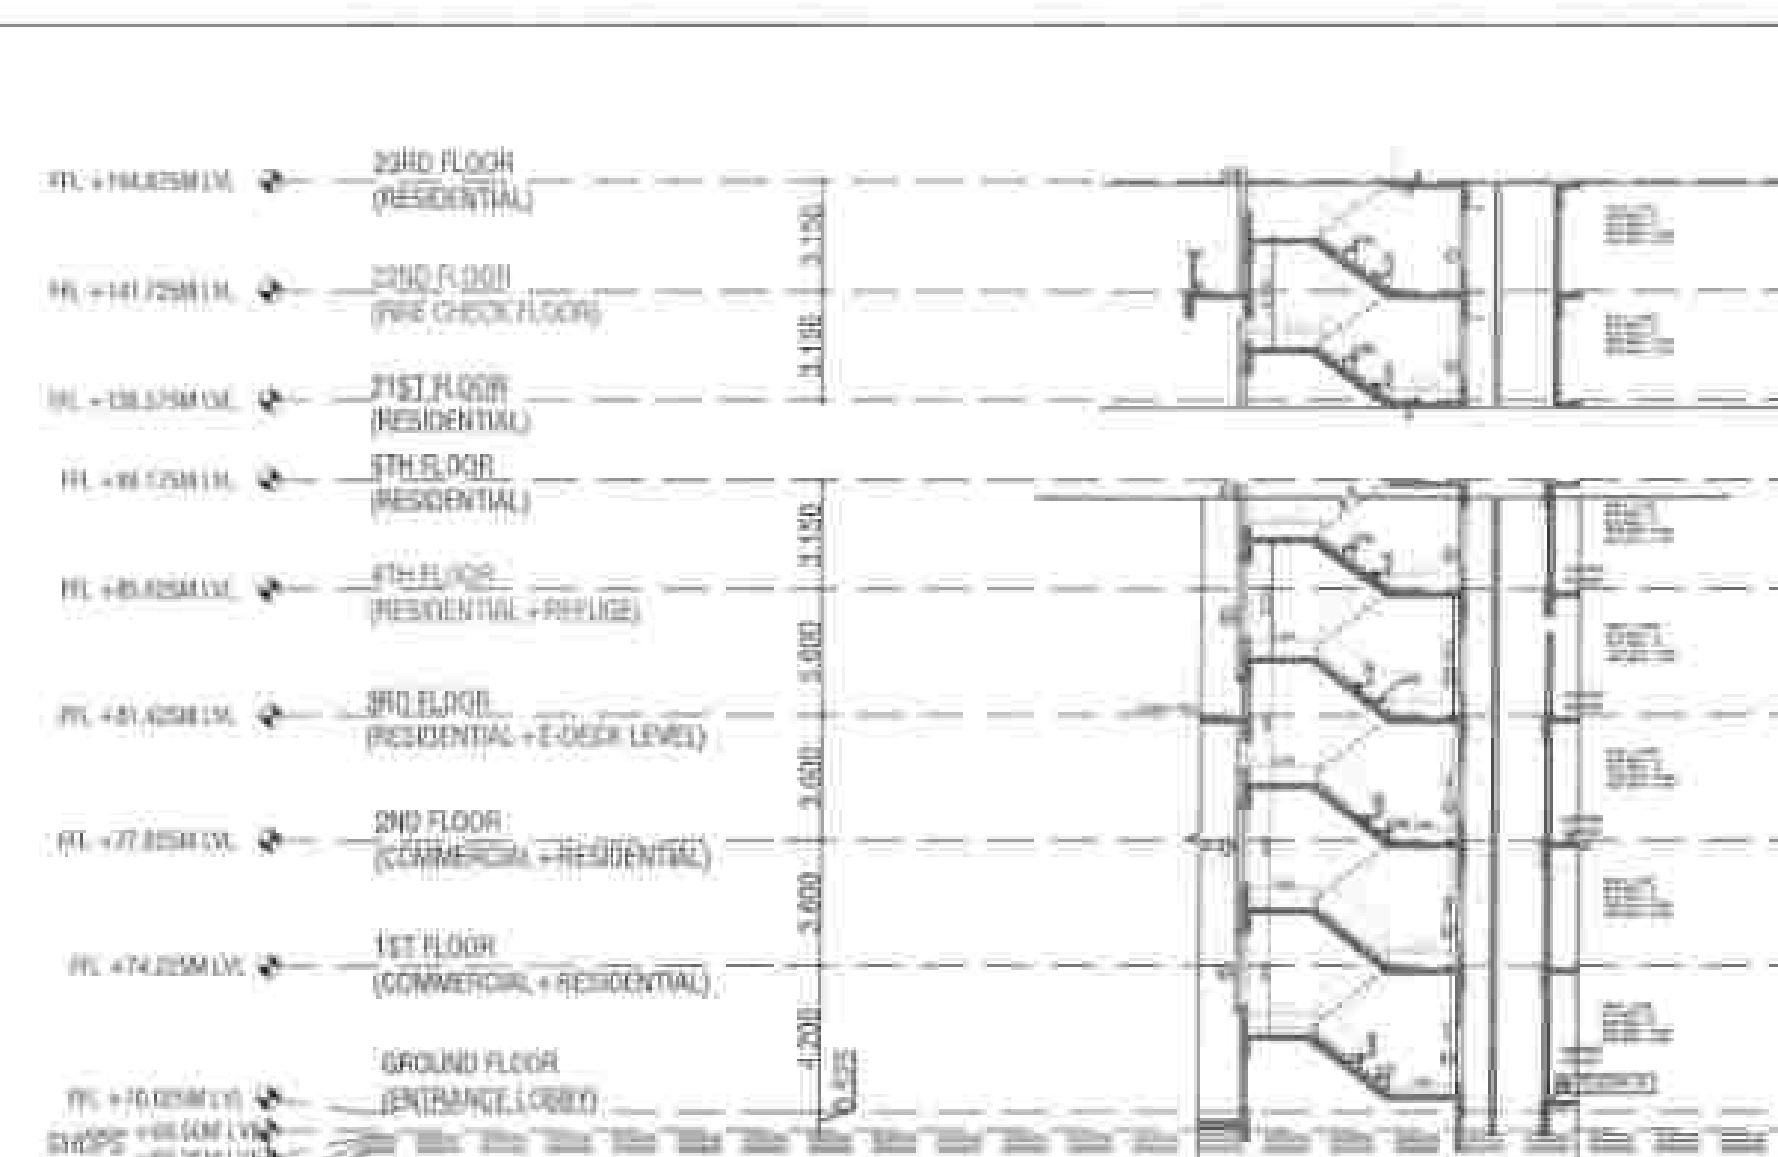

SECTION C-C

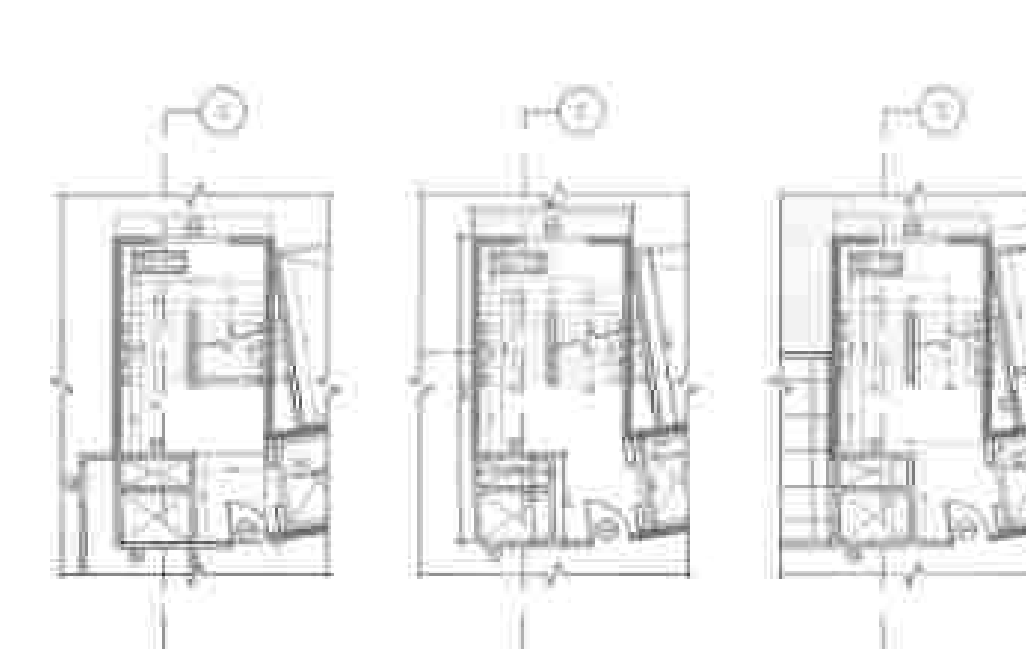


BASMENT FLOOR - B1


BASMENT FLOOR - B2

BASMENT FLOOR - B3

STAIRCASE - 3

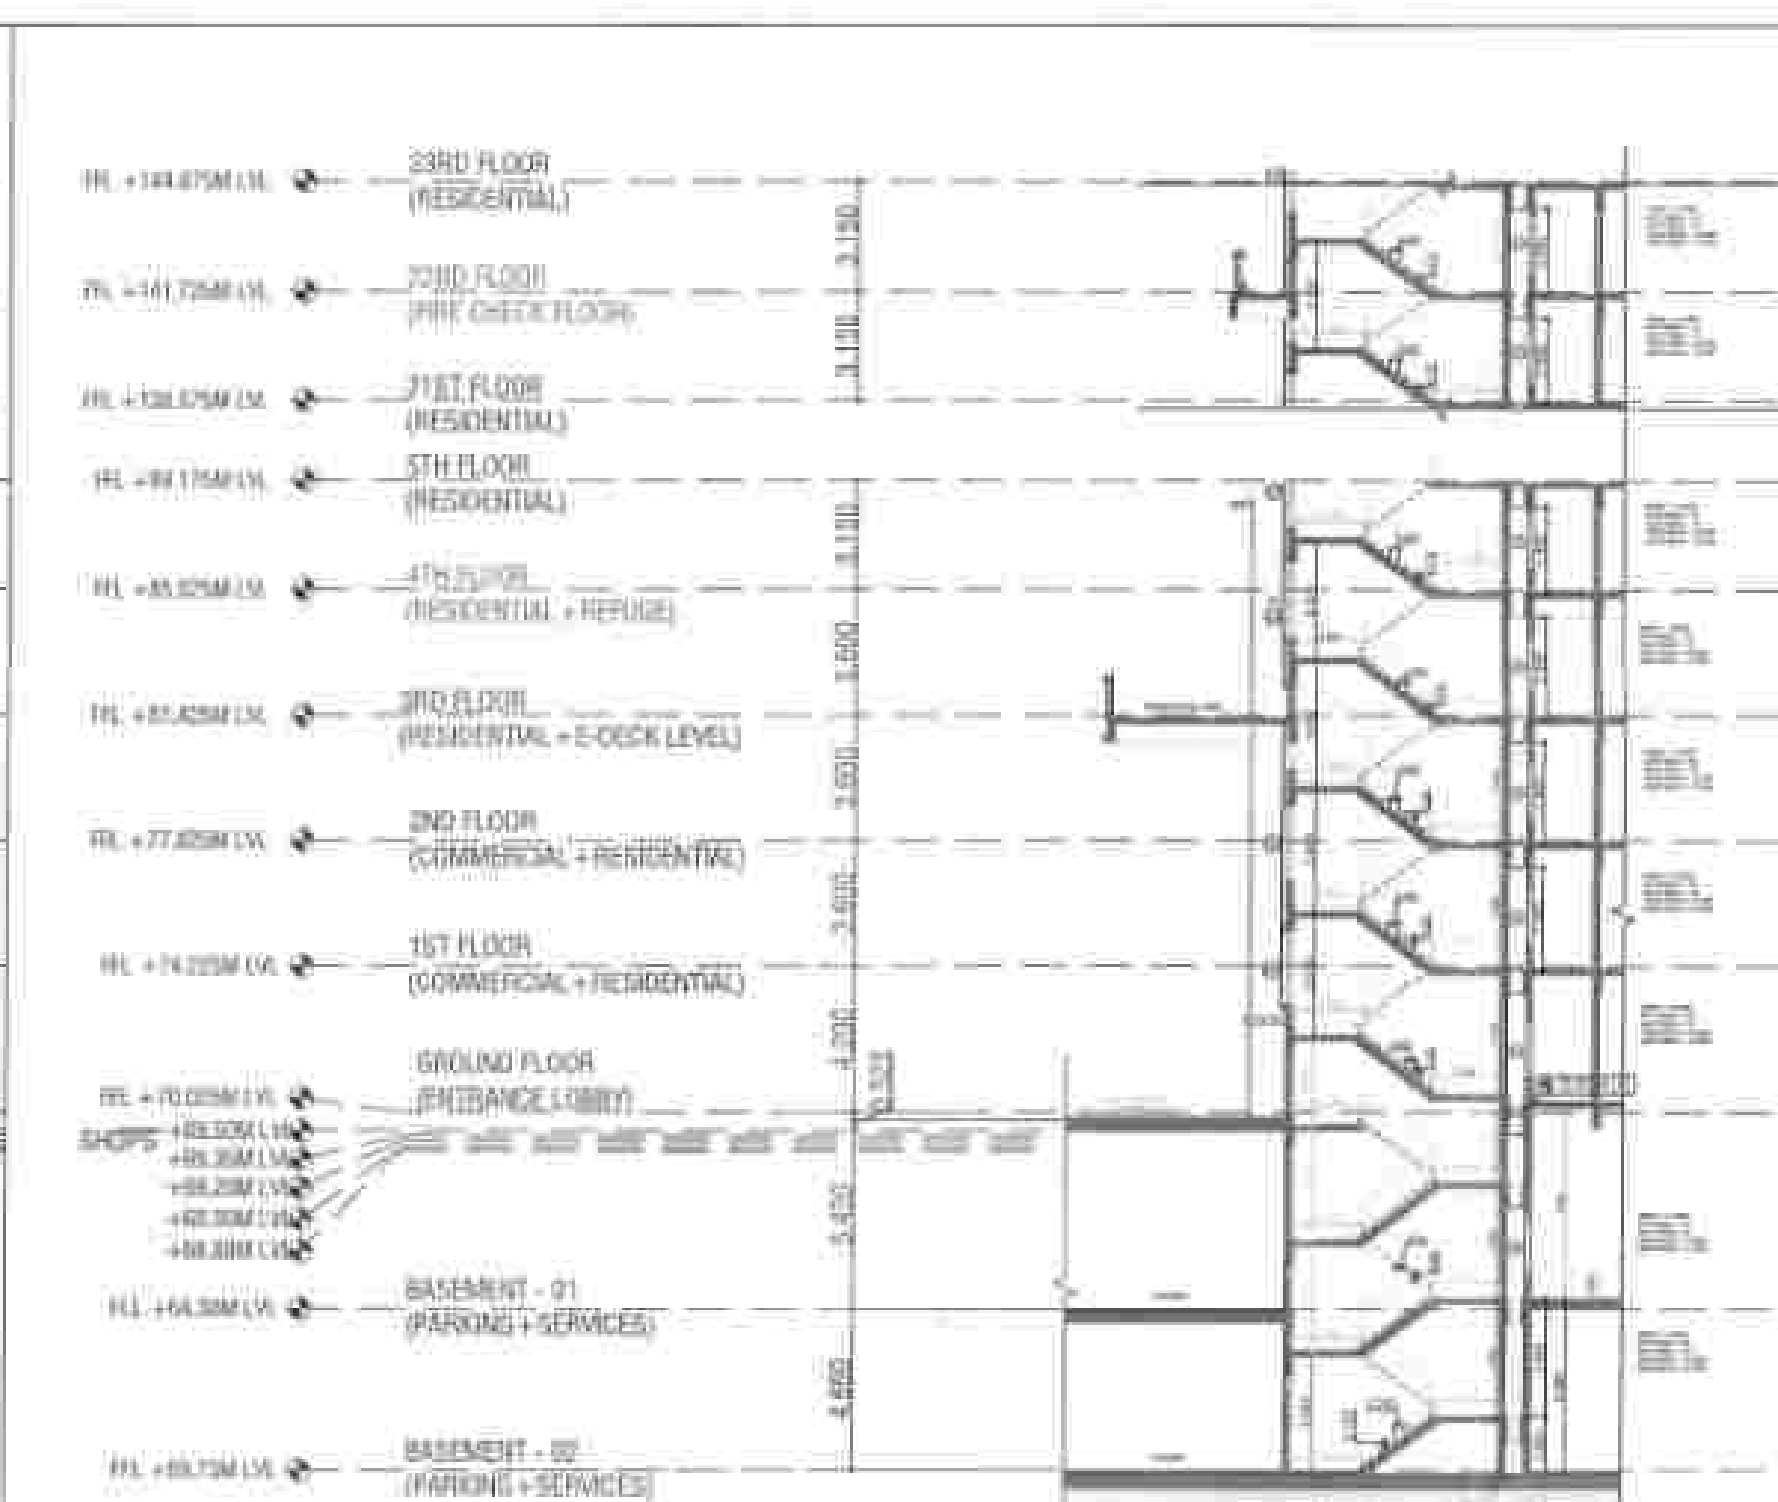

SECTION D-D

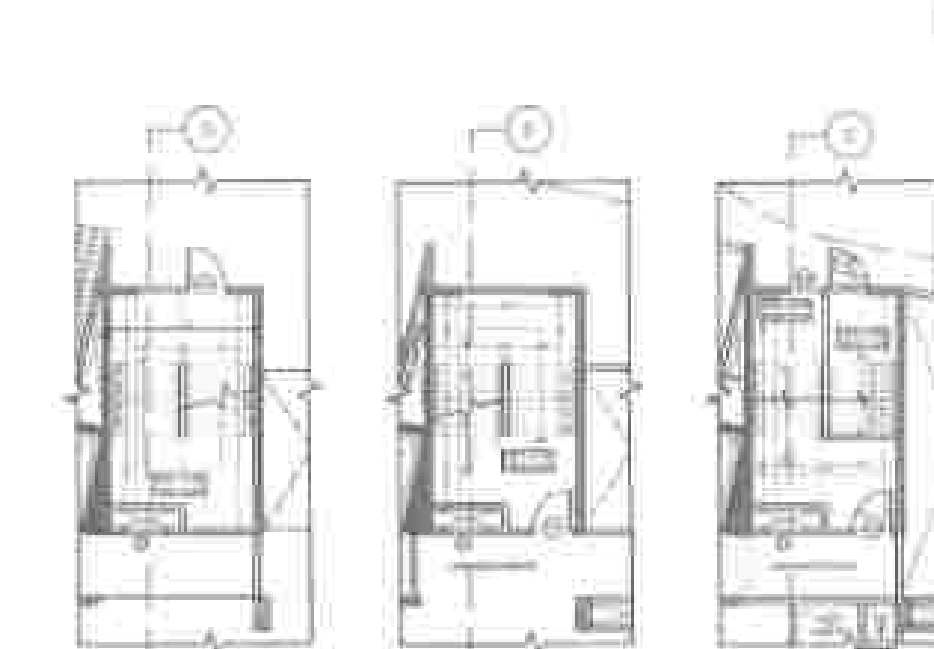


BASMENT FLOOR - B1


BASMENT FLOOR - B2

BASMENT FLOOR - B3


STAIRCASE - 4

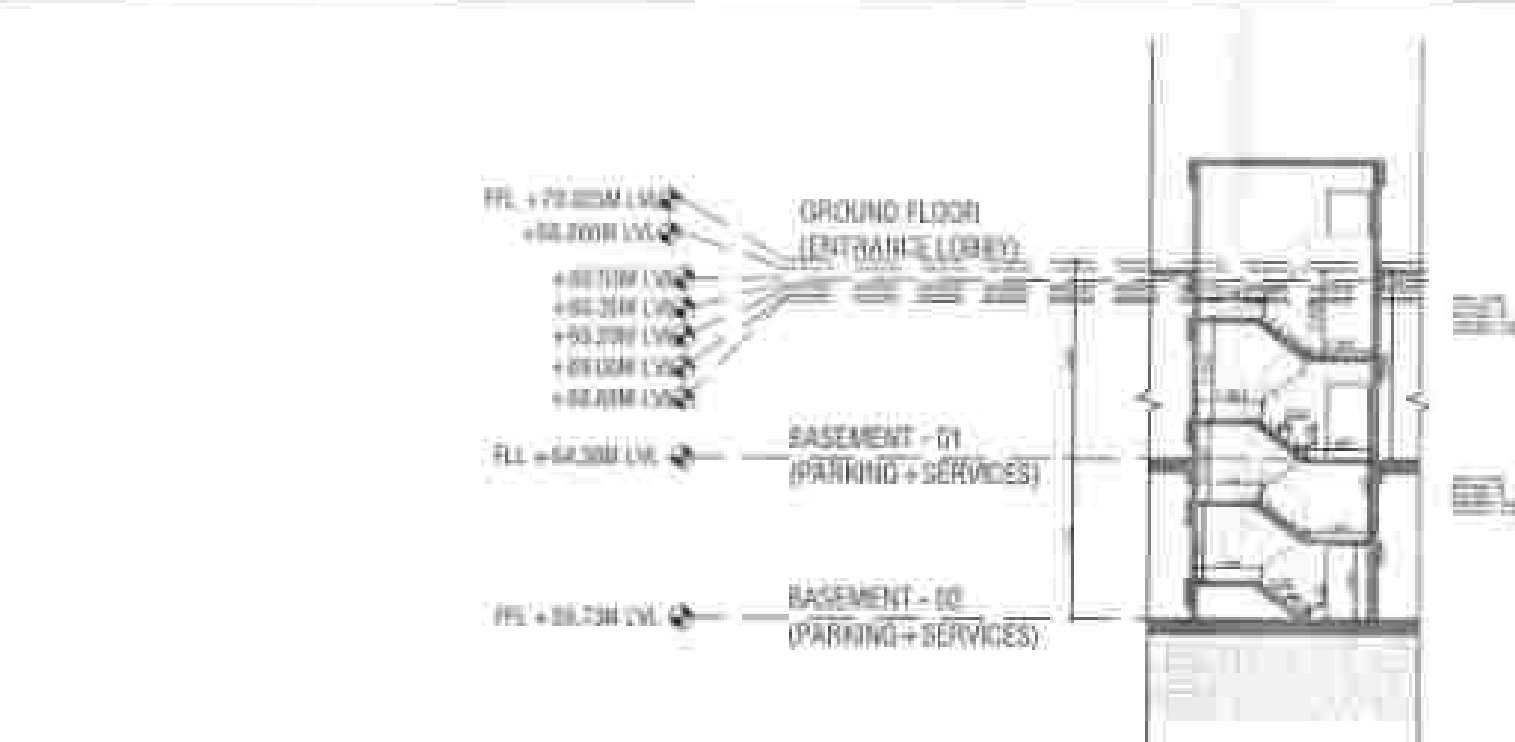


SECTION E-E

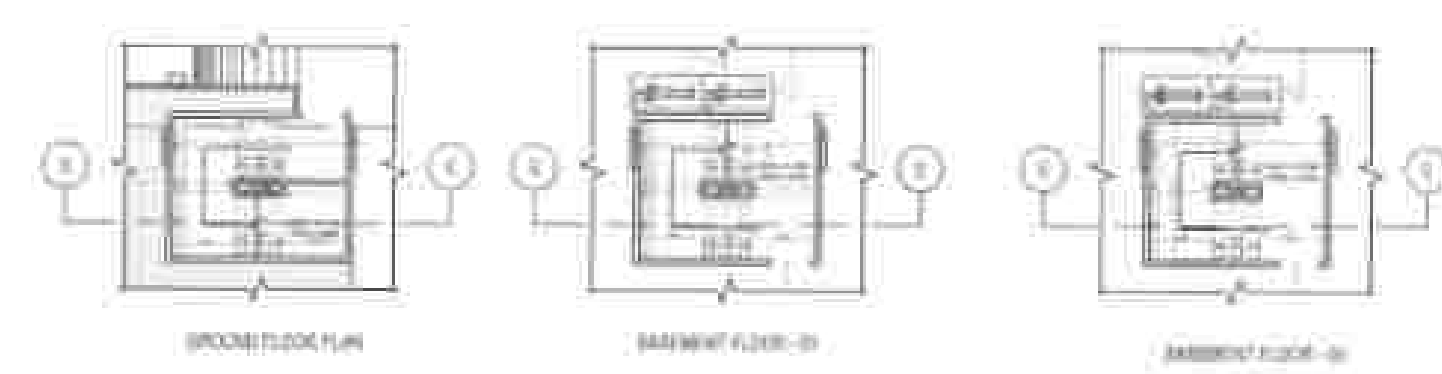

STAIRCASE - 5

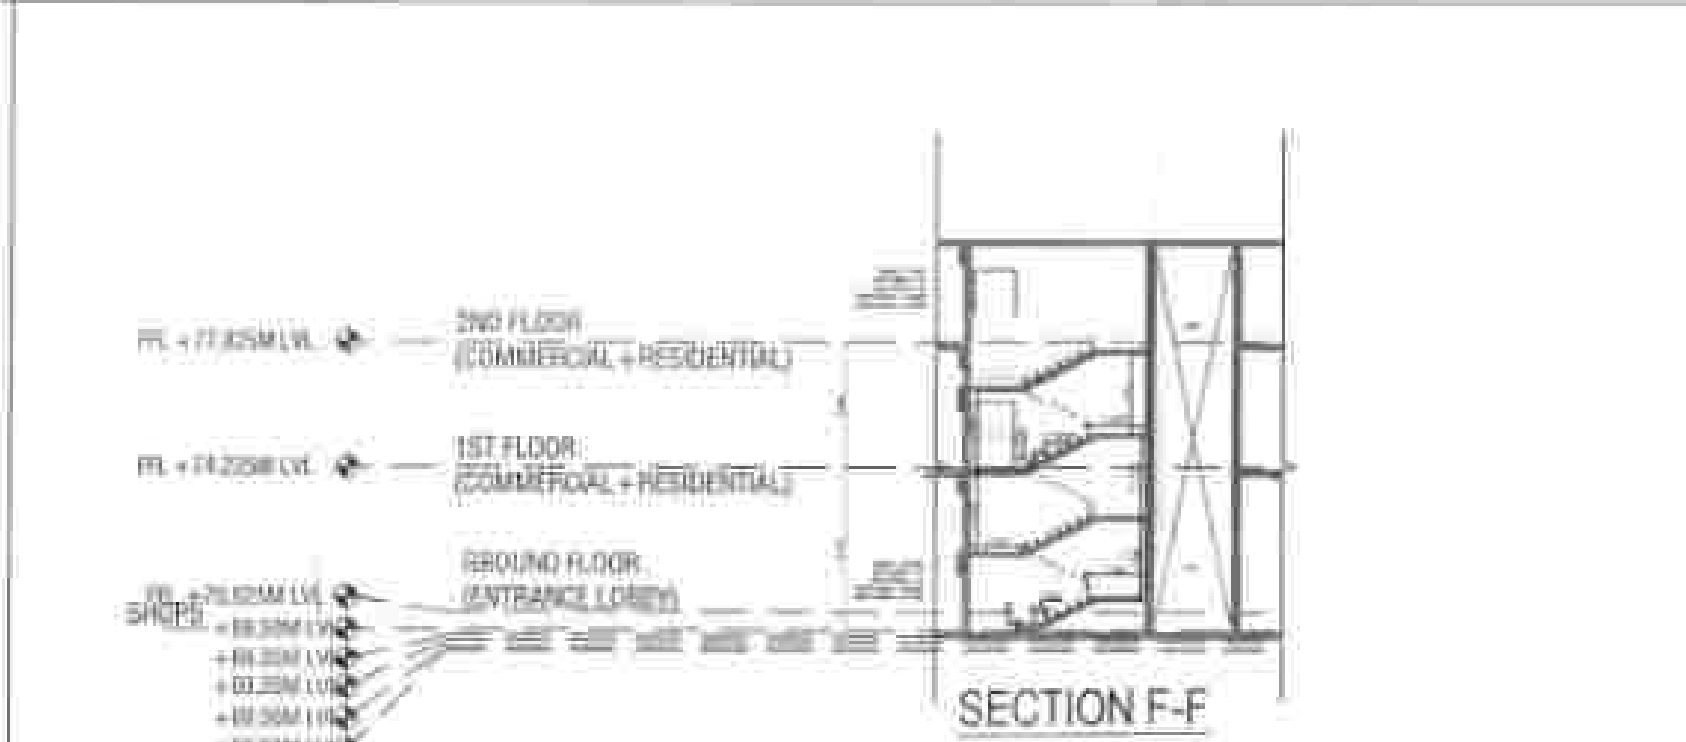


SECTION F-F

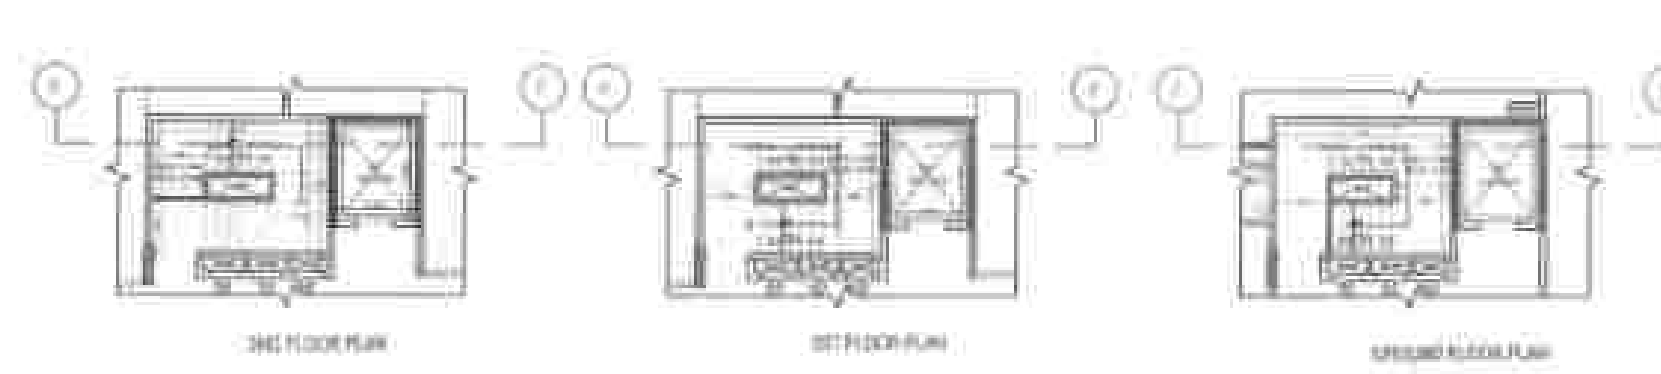

STAIRCASE - 6

KEY PLAN

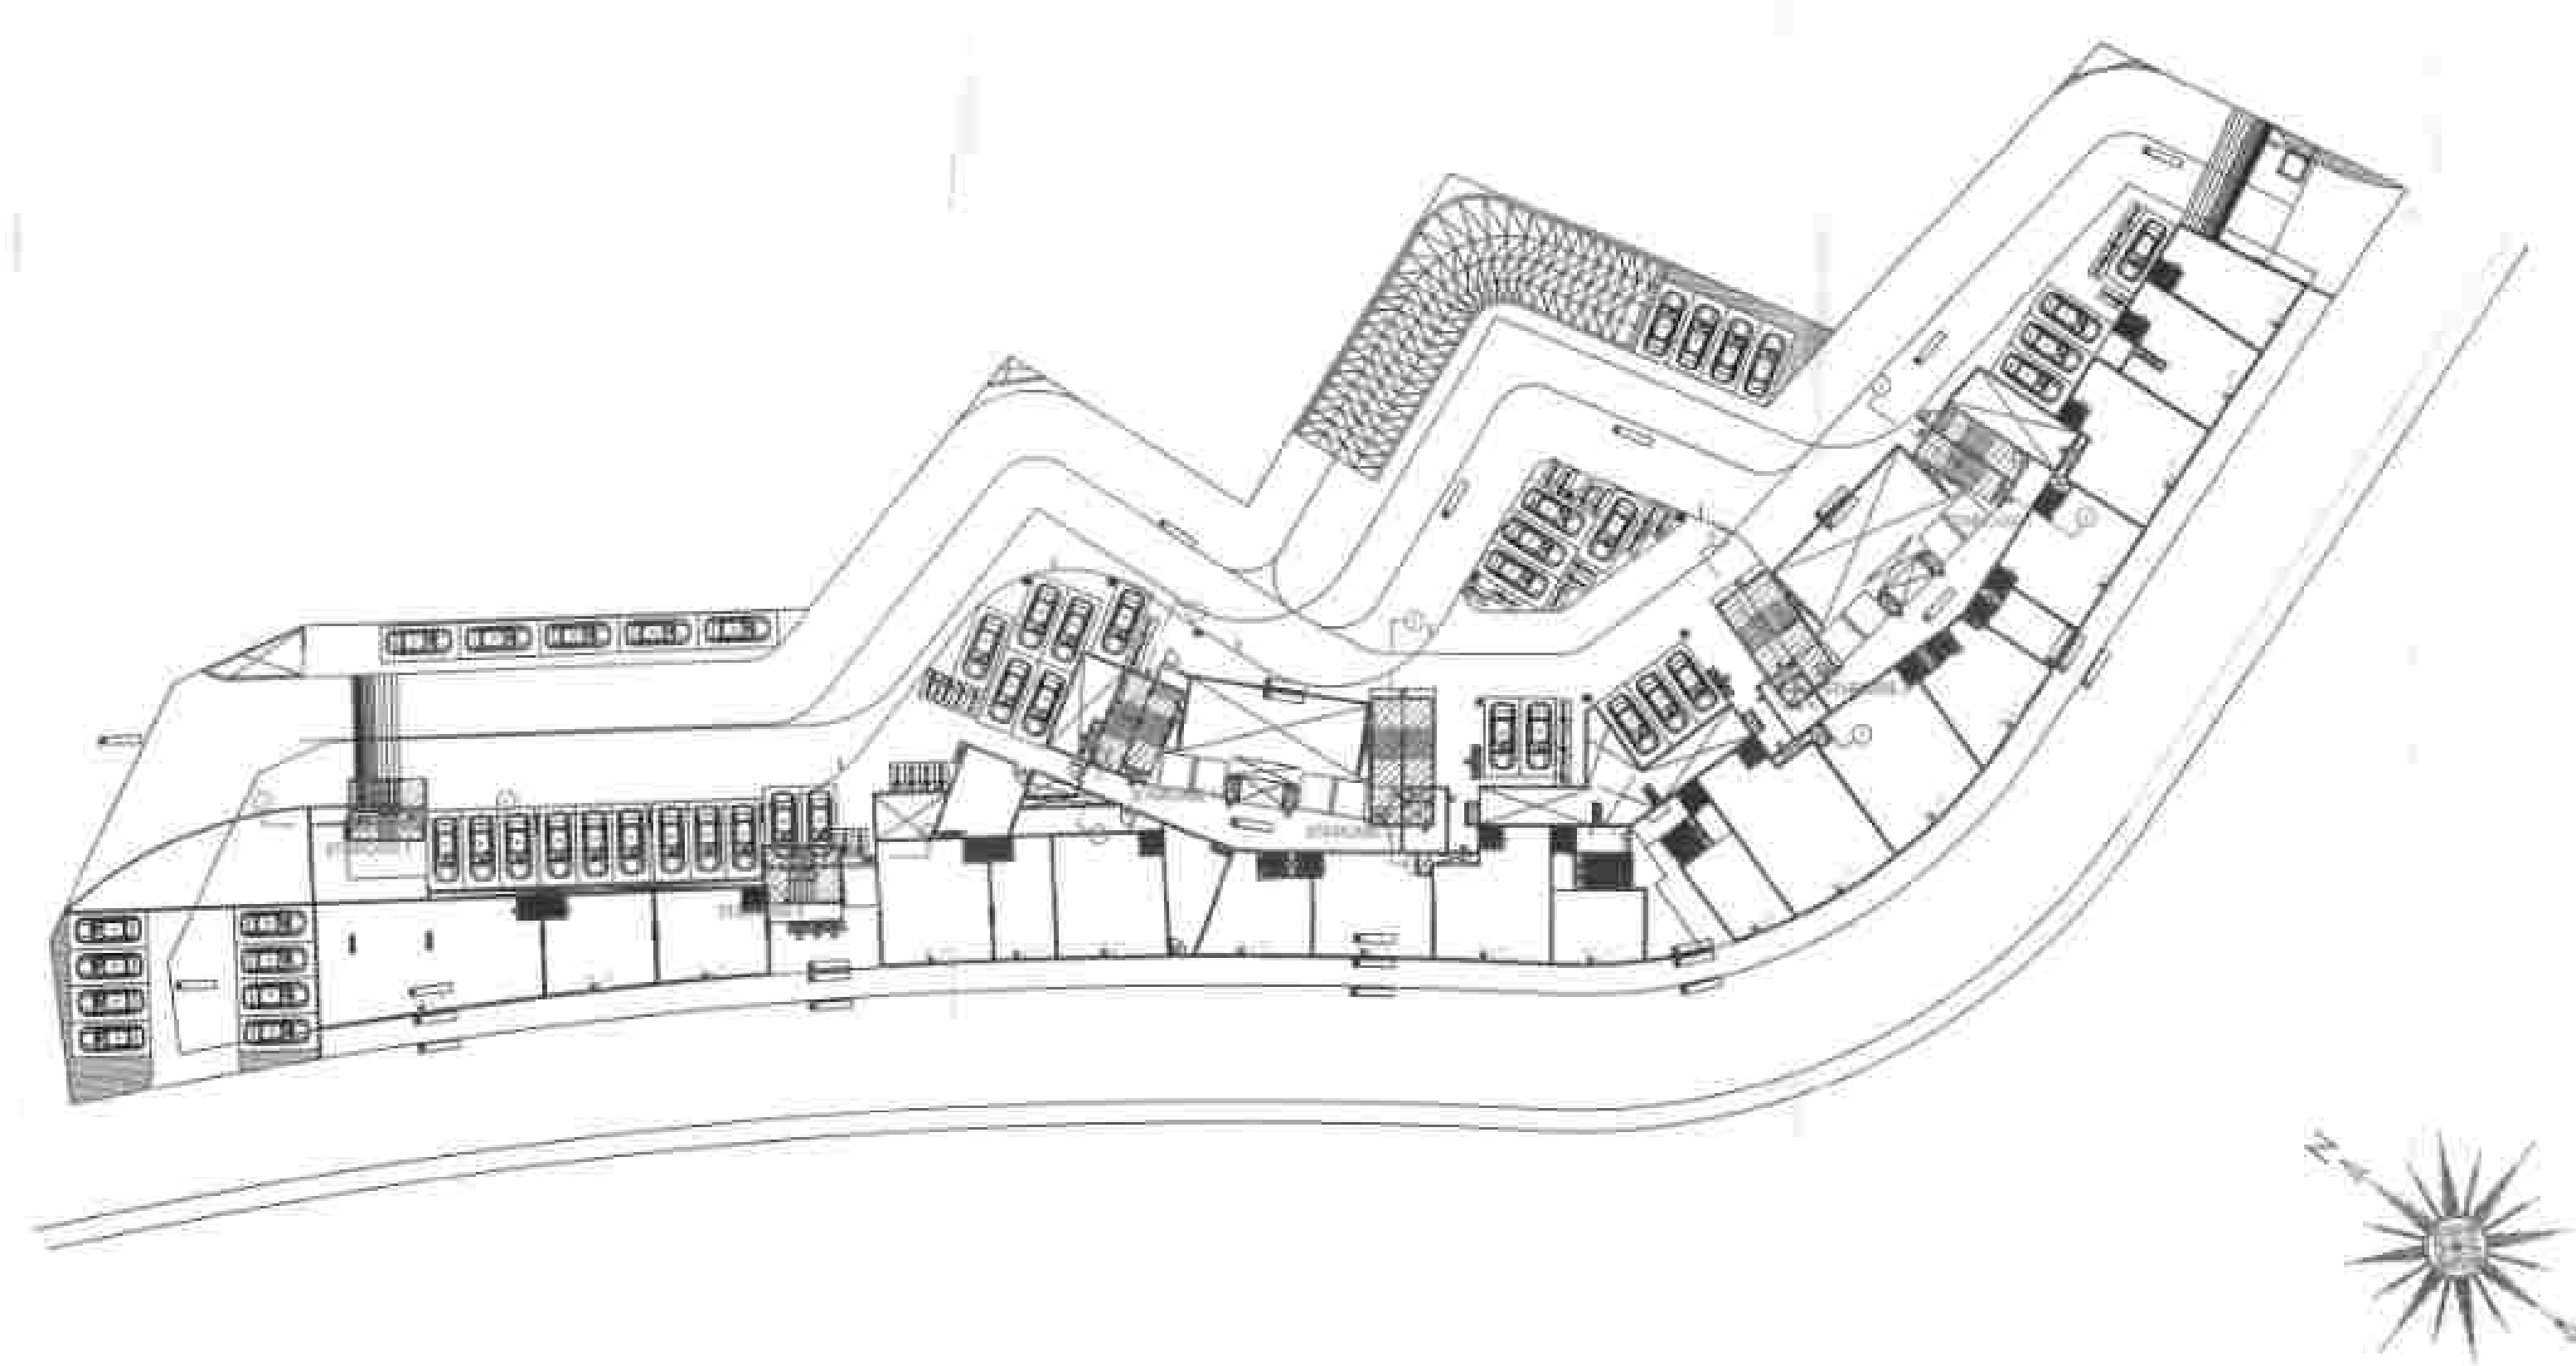

ISSUED FOR :
DEVELOPMENT
PERMISSION

SHEET NO.
25 / 25

Drawing Title:
STAIRCASE DETAIL

Project Title:
BUILDING NO 46 B & C, BLOCK 46,
GIFT CITY, GANDHINAGAR, GUJARAT.

Drawing Number:
025 / DP/1025

Scale:
N.T.S.

NOTE:
1. Do not scale the drawing.
2. Only written dimensions and UTM coordinate reference provided to be followed.
3. All dimensions are in mm (mm) in
4. All areas in Sq.m

KEY PLAN:



LEGEND:

DEVELOPER:
KAAVYARATNA INFRA LLP

ADDRESS: D-402, SHREE RANG
AROMA, GIFT CITY ROAD, RANDESAN,
GANDHINAGAR-382007
TEL.NO - 9558818904
EMAIL : admin@kaavyaratna.com

ARCHITECT:
ARCHITECT
Rosa Kabul
PLOT 78 A, 2ND FLOOR,
TURNER ROAD, ABOVE CROSSWORD BOOK STORE
BANDRA (W), MUMBAI 400 050,
PHONE : 022 26439415, 26430146
FAX : 022 26459896,
EMAIL : kabulreza@gmail.com
COA No: CA/88/1137
ARCHI-002R1

GIFT Urban Development Authority:

GIFTCL, GIFT CITY GANDHINAGAR
Date: 11/01/2022
Checked By: [Signature]
Reviewed By: [Signature]
Recommended By: [Signature]

GIFT URBAN DEVELOPMENT AUTHORITY
APPROVED DRAWINGS
Permission No: [Signature]
Date: 02/01/2022
Approved By: [Signature]
TPO, GIFT UDA

DEVELOPER'S COPY

CARPET AREA STATEMENT

BLOCK NAME	UNIT No.	USAGE	CARPET AREA(Sq.mtr.)	AREA OF EXCLUSIVE BALCONY(Sq.Mtr.)
A+B	1	Shop	123.99	0
A+B	2	Shop	53.05	0
A+B	3	Shop	49.34	0
A+B	4	Shop	62.41	0
A+B	5	Shop	34.43	0
A+B	6	Shop	62.1	0
A+B	7	Shop	40.68	0
A+B	8	Shop	55.83	0
A+B	9	Shop	63.82	0
A+B	10	Shop	40.01	0
A+B	11	Shop	35.87	0
A+B	12	Shop	88.02	0
A+B	13	Shop	79.91	0
A+B	14	Shop	46.83	0
A+B	15	Shop	18.05	0
A+B	16	Shop	57.04	0
A+B	17	Shop	64.04	0
A+B	18	Shop	59.16	0
A+B	19	Shop	48.94	0
A+B	101	Office	103.55	0
A+B	102	Office	76.13	0
A+B	103	Office	71.1	0
A+B	104	Office	84.4	0
A+B	105	Office	83.48	0
A+B	106	Office	34.78	0
A+B	107	Office	124.93	0
A+B	201	Office	103.55	0
A+B	202	Office	76.13	0
A+B	203	Office	71.1	0




JIGAR I. PARIKH
Civil Engineer (Structural)
GDA Lic No : GDA/ENG/185/04/2005
GANDHINAGAR-382421
VALID UP TO _____

CARPET AREA STATEMENT

A+B	204	Office	84.4	0
A+B	205	Office	83.48	0
A+B	206	Office	34.78	0
A+B	207	Office	124.93	0
A+B	A-102	Residential	81.84	3.64
A+B	A-103	Residential	59.98	5.84
A+B	A-202	Residential	81.84	3.64
A+B	A-203	Residential	59.98	5.84
A+B	A-302	Residential	81.84	3.64
A+B	A-303	Residential	59.98	5.84
A+B	A-401	Residential	57.89	5.84
A+B	A-402	Residential	81.84	3.64
A+B	A-403	Residential	59.98	5.84
A+B	A-404	Residential	59.98	5.84
A+B	A-405	Residential	83.18	5.84
A+B	A-406	Residential	55.65	5.84
A+B	A-407	Residential	34	3.77
A+B	A-408	Residential	33.73	3.77
A+B	A-501	Residential	57.89	5.84
A+B	A-502	Residential	81.84	3.64
A+B	A-503	Residential	59.98	5.84
A+B	A-504	Residential	59.98	5.84
A+B	A-505	Residential	83.18	5.84
A+B	A-506	Residential	55.65	5.84
A+B	A-507	Residential	34	3.77
A+B	A-508	Residential	33.73	3.77
A+B	A-601	Residential	57.89	5.84
A+B	A-602	Residential	81.84	3.64
A+B	A-603	Residential	59.98	5.84
A+B	A-604	Residential	59.98	5.84
A+B	A-605	Residential	83.18	5.84
A+B	A-606	Residential	55.65	5.84

HOD, CIVIL
 DATE: 15/04/2021
 TEACHER, RAJIV DHOLAKIA
 GATE NO. 01/04

[Signature]




[Signature]

JIGAR | PARIKH
 Civil Engineer (Structural)
 GDA CN No. 38242
 DATE: 15/04/2021
 GANDHINAGAR-38242
 VALID UP TO:

CARPET AREA STATEMENT

A+B	A-607	Residential	34	3.77
A+B	A-608	Residential	33.73	3.77
A+B	A-701	Residential	57.89	5.84
A+B	A-702	Residential	81.84	3.64
A+B	A-703	Residential	59.98	5.84
A+B	A-704	Residential	59.98	5.84
A+B	A-705	Residential	83.18	5.84
A+B	A-706	Residential	55.65	5.84
A+B	A-707	Residential	34	3.77
A+B	A-708	Residential	33.73	3.77
A+B	A-801	Residential	57.89	5.84
A+B	A-802	Residential	81.84	3.64
A+B	A-803	Residential	59.98	5.84
A+B	A-804	Residential	59.98	5.84
A+B	A-805	Residential	83.18	5.84
A+B	A-806	Residential	55.65	5.84
A+B	A-807	Residential	34	3.77
A+B	A-808	Residential	33.73	3.77
A+B	A-901	Residential	57.89	5.84
A+B	A-902	Residential	81.84	3.64
A+B	A-903	Residential	59.98	5.84
A+B	A-904	Residential	59.98	5.84
A+B	A-905	Residential	83.18	5.84
A+B	A-906	Residential	55.65	5.84
A+B	A-907	Residential	34	3.77
A+B	A-908	Residential	33.73	3.77
A+B	A-1001	Residential	57.89	5.84
A+B	A-1002	Residential	81.84	3.64
A+B	A-1003	Residential	59.98	5.84
A+B	A-1004	Residential	59.98	5.84
A+B	A-1005	Residential	83.18	5.84
A+B	A-1006	Residential	55.65	5.84

[Signature]

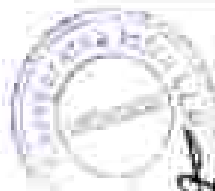

JIGAR J. PARIKH
Civil Engineer (Civil Construction)
GUA/Enr No: GUA/Enr/185/24/2005
GANDHINAGAR-382421
VALID UP TO : _____

CARPET AREA STATEMENT

A+B	A-1007	Residential	34	3.77
A+B	A-1008	Residential	33.73	3.77
A+B	A-1101	Residential	57.89	5.84
A+B	A-1102	Residential	81.84	3.64
A+B	A-1103	Residential	59.98	5.84
A+B	A-1104	Residential	59.98	5.84
A+B	A-1105	Residential	83.18	5.84
A+B	A-1106	Residential	55.65	5.84
A+B	A-1107	Residential	34	3.77
A+B	A-1108	Residential	33.73	3.77
A+B	A-1201	Residential	57.89	5.84
A+B	A-1202	Residential	81.84	3.64
A+B	A-1203	Residential	59.98	5.84
A+B	A-1204	Residential	59.98	5.84
A+B	A-1205	Residential	83.18	5.84
A+B	A-1206	Residential	55.65	5.84
A+B	A-1207	Residential	34	3.77
A+B	A-1208	Residential	33.73	3.77
A+B	A-1301	Residential	57.89	5.84
A+B	A-1302	Residential	81.84	3.64
A+B	A-1303	Residential	59.98	5.84
A+B	A-1304	Residential	59.98	5.84
A+B	A-1305	Residential	83.18	5.84
A+B	A-1306	Residential	55.65	5.84
A+B	A-1307	Residential	34	3.77
A+B	A-1308	Residential	33.73	3.77
A+B	A-1401	Residential	57.89	5.84
A+B	A-1402	Residential	81.84	3.64
A+B	A-1403	Residential	59.98	5.84
A+B	A-1404	Residential	59.98	5.84
A+B	A-1405	Residential	83.18	5.84
A+B	A-1406	Residential	55.65	5.84

HATIRAM J. NAJIB

Signature of Hatiram J. Najib



JIGAR J. PARIKH

Chief Engineer (Self Occupied)

GDA G. No. GDA/TLR/115/14/201

GANDHINAGAR-382421

VALID UP TO

CARPET AREA STATEMENT

A+B	A-1407	Residential	34	3.77
A+B	A-1408	Residential	33.73	3.77
A+B	A-1501	Residential	57.89	5.84
A+B	A-1502	Residential	81.84	3.64
A+B	A-1503	Residential	59.98	5.84
A+B	A-1504	Residential	59.98	5.84
A+B	A-1505	Residential	83.18	5.84
A+B	A-1506	Residential	55.65	5.84
A+B	A-1507	Residential	34	3.77
A+B	A-1508	Residential	33.73	3.77
A+B	A-1601	Residential	57.89	5.84
A+B	A-1602	Residential	81.84	3.64
A+B	A-1603	Residential	59.98	5.84
A+B	A-1604	Residential	59.98	5.84
A+B	A-1605	Residential	83.18	5.84
A+B	A-1606	Residential	55.65	5.84
A+B	A-1607	Residential	68.88	3.77
A+B	A-1701	Residential	57.89	5.84
A+B	A-1702	Residential	81.84	3.64
A+B	A-1703	Residential	59.98	5.84
A+B	A-1704	Residential	59.98	5.84
A+B	A-1705	Residential	83.18	5.84
A+B	A-1706	Residential	55.65	5.84
A+B	A-1707	Residential	68.88	3.77
A+B	A-1801	Residential	57.89	5.84
A+B	A-1802	Residential	81.84	3.64
A+B	A-1803	Residential	59.98	5.84
A+B	A-1804	Residential	59.98	5.84
A+B	A-1805	Residential	83.18	5.84
A+B	A-1806	Residential	55.65	5.84
A+B	A-1807	Residential	68.88	3.77
A+B	A-1901	Residential	57.89	5.84

  **JIGAR J. PARIKH**
Civil Engineer (Civil Construction)
GDA No. GDA/ENG/185/04/2006
KANDHINAGAR-382421
VALID UP TO

CARPET AREA STATEMENT

A+B	A-1902	Residential	81.84	3.64
A+B	A-1903	Residential	59.98	5.84
A+B	A-1904	Residential	59.98	5.84
A+B	A-1905	Residential	83.18	5.84
A+B	A-1906	Residential	55.65	5.84
A+B	A-1907	Residential	68.88	3.77
A+B	A-2001	Residential	57.89	5.84
A+B	A-2002	Residential	81.84	3.64
A+B	A-2003	Residential	59.98	5.84
A+B	A-2004	Residential	59.98	5.84
A+B	A-2005	Residential	83.18	5.84
A+B	A-2006	Residential	55.65	5.84
A+B	A-2007	Residential	68.88	3.77
A+B	A-2101	Residential	57.89	5.84
A+B	A-2102	Residential	81.84	3.64
A+B	A-2103	Residential	59.98	5.84
A+B	A-2104	Residential	59.98	5.84
A+B	A-2105	Residential	83.18	5.84
A+B	A-2106	Residential	55.65	5.84
A+B	A-2107	Residential	68.88	3.77
A+B	A-2301	Residential	57.89	5.84
A+B	A-2302	Residential	81.84	3.64
A+B	A-2303	Residential	59.98	5.84
A+B	A-2304	Residential	59.98	5.84
A+B	A-2305	Residential	83.18	5.84
A+B	A-2306	Residential	55.65	5.84
A+B	A-2307	Residential	68.88	3.77
A+B	A-2401	Residential	57.89	5.84
A+B	A-2402	Residential	81.84	3.64
A+B	A-2403	Residential	59.98	5.84
A+B	A-2404	Residential	59.98	5.84
A+B	A-2405	Residential	83.18	5.84

CARPET AREA STATEMENT

A+B	A-2406	Residential	55.65	5.84
A+B	A-2407	Residential	68.88	3.77
A+B	A-2501	Residential	57.89	5.84
A+B	A-2502	Residential	81.84	3.64
A+B	A-2503	Residential	59.98	5.84
A+B	A-2504	Residential	59.98	5.84
A+B	A-2505	Residential	83.18	5.84
A+B	A-2506	Residential	55.65	5.84
A+B	A-2507	Residential	68.88	3.77
A+B	A-2601	Residential	57.89	5.84
A+B	A-2602	Residential	81.84	3.64
A+B	A-2603	Residential	59.98	5.84
A+B	A-2604	Residential	59.98	5.84
A+B	A-2605	Residential	83.18	5.84
A+B	A-2606	Residential	55.65	5.84
A+B	A-2607	Residential	68.88	3.77
A+B	A-2701	Residential	57.89	5.84
A+B	A-2702	Residential	81.84	3.64
A+B	A-2703	Residential	59.98	5.84
A+B	A-2704	Residential	59.98	5.84
A+B	A-2705	Residential	83.18	5.84
A+B	A-2706	Residential	55.65	5.84
A+B	A-2707	Residential	68.88	3.77
A+B	A-2801	Residential	57.89	5.84
A+B	A-2802	Residential	81.84	3.64
A+B	A-2803	Residential	59.98	5.84
A+B	A-2804	Residential	59.98	5.84
A+B	A-2805	Residential	83.18	5.84
A+B	A-2806	Residential	55.65	5.84
A+B	A-2807	Residential	68.88	3.77
A+B	A-2901	Residential	57.89	5.84
A+B	A-2902	Residential	148.41	3.65

$$\frac{f}{f}$$


JIGAR 1 PARIKH
Civil Engineer Civil Construction
FIDAL N: 60042ND 181.04.2005
GANDHINAGAR-38242
VALID UP TO:

CARPET AREA STATEMENT

A+B	A-2903	Residential	59.98	5.84
A+B	A-2904	Residential	59.98	5.84
A+B	A-2905	Residential	149.17	5.84
A+B	A-2906	Residential	55.65	5.84
A+B	A-2907	Residential	68.88	3.77
A+B	A-3001	Residential	57.89	5.84
A+B	A-3003	Residential	59.98	5.84
A+B	A-3004	Residential	59.98	5.84
A+B	A-3006	Residential	55.65	5.84
A+B	A-3007	Residential	68.88	3.77
A+B	A-3101	Residential	57.89	5.84
A+B	A-3102	Residential	148.41	3.65
A+B	A-3103	Residential	59.98	5.84
A+B	A-3104	Residential	59.98	5.84
A+B	A-3105	Residential	149.17	5.84
A+B	A-3106	Residential	55.65	5.84
A+B	A-3107	Residential	68.88	3.77
A+B	A-3201	Residential	57.89	5.84
A+B	A-3203	Residential	59.98	5.84
A+B	A-3204	Residential	59.98	5.84
A+B	A-3206	Residential	55.65	5.84
A+B	A-3207	Residential	68.88	3.77
A+B	A-3301	Residential	57.89	5.84
A+B	A-3302	Residential	148.41	3.65
A+B	A-3303	Residential	59.98	5.84
A+B	A-3304	Residential	59.98	5.84
A+B	A-3305	Residential	149.17	5.84
A+B	A-3306	Residential	55.65	5.84
A+B	A-3307	Residential	68.88	3.77
A+B	A-3401	Residential	57.89	5.84
A+B	A-3403	Residential	59.98	5.84
A+B	A-3404	Residential	59.98	5.84

FOR THE WARD

GANDHINAGAR

GANDHINAGAR

GANDHINAGAR

**JIGAR J. PARIKH**

Officer

Cellar/Owner

GNDN: DELTG 21/04/2025

GANDHINAGAR-382421


VALID UP TO

CARPET AREA STATEMENT

A+B	A-3406	Residential	55.65	5.84
A+B	A-3407	Residential	68.88	3.77
A+B	B-102	Residential	81.84	3.64
A+B	B-103	Residential	59.98	5.84
A+B	B-104	Residential	59.98	5.84
A+B	B-105	Residential	83.16	11.45
A+B	B-201	Residential	48.99	2.36
A+B	B-202	Residential	81.84	3.64
A+B	B-203	Residential	59.98	5.84
A+B	B-204	Residential	59.98	5.84
A+B	B-205	Residential	83.16	11.45
A+B	B-301	Residential	48.99	2.36
A+B	B-302	Residential	81.84	3.64
A+B	B-303	Residential	59.98	5.84
A+B	B-304	Residential	59.98	5.84
A+B	B-305	Residential	83.16	11.45
A+B	B-307	Residential	68.88	3.77
A+B	B-401	Residential	48.99	2.36
A+B	B-402	Residential	81.84	3.64
A+B	B-403	Residential	59.98	5.84
A+B	B-404	Residential	59.98	5.84
A+B	B-405	Residential	83.16	11.45
A+B	B-406	Residential	57.89	5.84
A+B	B-407	Residential	33.73	3.77
A+B	B-408	Residential	34	3.77
A+B	B-501	Residential	48.99	2.36
A+B	B-502	Residential	81.84	3.64
A+B	B-503	Residential	59.98	5.84
A+B	B-504	Residential	59.98	5.84
A+B	B-505	Residential	83.16	11.45
A+B	B-506	Residential	57.89	5.84
A+B	B-507	Residential	33.73	3.77

CARPET AREA STATEMENT

A+B	B-508	Residential	34	3.77
A+B	B-601	Residential	48.99	2.36
A+B	B-602	Residential	81.84	3.64
A+B	B-603	Residential	59.98	5.84
A+B	B-604	Residential	59.98	5.84
A+B	B-605	Residential	83.16	11.45
A+B	B-606	Residential	57.89	5.84
A+B	B-607	Residential	33.73	3.77
A+B	B-608	Residential	34	3.77
A+B	B-701	Residential	48.99	2.36
A+B	B-702	Residential	81.84	3.64
A+B	B-703	Residential	59.98	5.84
A+B	B-704	Residential	59.98	5.84
A+B	B-705	Residential	83.16	11.45
A+B	B-706	Residential	57.89	5.84
A+B	B-707	Residential	33.73	3.77
A+B	B-708	Residential	34	3.77
A+B	B-801	Residential	48.99	2.36
A+B	B-802	Residential	81.84	3.64
A+B	B-803	Residential	59.98	5.84
A+B	B-804	Residential	59.98	5.84
A+B	B-805	Residential	83.16	11.45
A+B	B-806	Residential	57.89	5.84
A+B	B-807	Residential	33.73	3.77
A+B	B-808	Residential	34	3.77
A+B	B-901	Residential	48.99	2.36
A+B	B-902	Residential	81.84	3.64
A+B	B-903	Residential	59.98	5.84
A+B	B-904	Residential	59.98	5.84
A+B	B-905	Residential	83.16	11.45
A+B	B-906	Residential	57.89	5.84
A+B	B-907	Residential	33.73	3.77

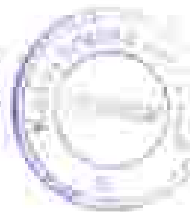

Signature

JIGAR J. PARIKH
Civil Engineer (Civil Engineering)
MORALA No. GND/DA/TEL/GA/2015
GANDHINAGAR-382421
VALID UP TO

CARPET AREA STATEMENT

A+B	B-908	Residential	34	3.77
A+B	B-1001	Residential	48.99	2.36
A+B	B-1002	Residential	81.84	3.64
A+B	B-1003	Residential	59.98	5.84
A+B	B-1004	Residential	59.98	5.84
A+B	B-1005	Residential	83.16	11.45
A+B	B-1006	Residential	57.89	5.84
A+B	B-1007	Residential	33.73	3.77
A+B	B-1008	Residential	34	3.77
A+B	B-1101	Residential	48.99	2.36
A+B	B-1102	Residential	81.84	3.64
A+B	B-1103	Residential	59.98	5.84
A+B	B-1104	Residential	59.98	5.84
A+B	B-1105	Residential	83.16	11.45
A+B	B-1106	Residential	57.89	5.84
A+B	B-1107	Residential	33.73	3.77
A+B	B-1108	Residential	34	3.77
A+B	B-1201	Residential	48.99	2.36
A+B	B-1202	Residential	81.84	3.64
A+B	B-1203	Residential	59.98	5.84
A+B	B-1204	Residential	59.98	5.84
A+B	B-1205	Residential	83.16	11.45
A+B	B-1206	Residential	57.89	5.84
A+B	B-1207	Residential	33.73	3.77
A+B	B-1208	Residential	34	3.77
A+B	B-1301	Residential	48.99	2.36
A+B	B-1302	Residential	81.84	3.64
A+B	B-1303	Residential	59.98	5.84
A+B	B-1304	Residential	59.98	5.84
A+B	B-1305	Residential	83.16	11.45
A+B	B-1306	Residential	57.89	5.84
A+B	B-1307	Residential	33.73	3.77






JIGAR J. PARIKH
Officer
Date: 16/04/2025
GANDHINAGAR-387421
VALID UP TO

CARPET AREA STATEMENT

A+B	B-1308	Residential	34	3.77
A+B	B-1401	Residential	48.99	2.36
A+B	B-1402	Residential	81.84	3.64
A+B	B-1403	Residential	59.98	5.84
A+B	B-1404	Residential	59.98	5.84
A+B	B-1405	Residential	83.16	11.45
A+B	B-1406	Residential	57.89	5.84
A+B	B-1407	Residential	33.73	3.77
A+B	B-1408	Residential	34	3.77
A+B	B-1501	Residential	48.99	2.36
A+B	B-1502	Residential	81.84	3.64
A+B	B-1503	Residential	59.98	5.84
A+B	B-1504	Residential	59.98	5.84
A+B	B-1505	Residential	83.16	11.45
A+B	B-1506	Residential	57.89	5.84
A+B	B-1507	Residential	33.73	3.77
A+B	B-1508	Residential	34	3.77
A+B	B-1601	Residential	48.99	2.36
A+B	B-1602	Residential	81.84	3.64
A+B	B-1603	Residential	59.98	5.84
A+B	B-1604	Residential	59.98	5.84
A+B	B-1605	Residential	83.16	11.45
A+B	B-1606	Residential	57.89	5.84
A+B	B-1607	Residential	68.88	3.77
A+B	B-1701	Residential	48.99	2.36
A+B	B-1702	Residential	81.84	3.64
A+B	B-1703	Residential	59.98	5.84
A+B	B-1704	Residential	59.98	5.84
A+B	B-1705	Residential	83.16	11.45
A+B	B-1706	Residential	57.89	5.84
A+B	B-1707	Residential	68.88	3.77
A+B	B-1801	Residential	48.99	2.36

[Signature]

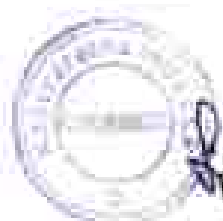

[Signature]

JIGAR I. PARIKH
Civil Engineer
GMA No. GMA/ENG/14594/2021
GANDHINAGAR-382421
VALID UP TO

CARPET AREA STATEMENT

A+B	B-1802	Residential	81.84	3.64
A+B	B-1803	Residential	59.98	5.84
A+B	B-1804	Residential	59.98	5.84
A+B	B-1805	Residential	83.16	11.45
A+B	B-1806	Residential	57.89	5.84
A+B	B-1807	Residential	68.88	3.77
A+B	B-1901	Residential	48.99	2.36
A+B	B-1902	Residential	81.84	3.64
A+B	B-1903	Residential	59.98	5.84
A+B	B-1904	Residential	59.98	5.84
A+B	B-1905	Residential	83.16	11.45
A+B	B-1906	Residential	57.89	5.84
A+B	B-1907	Residential	68.88	3.77
A+B	B-2001	Residential	48.99	2.36
A+B	B-2002	Residential	81.84	3.64
A+B	B-2003	Residential	59.98	5.84
A+B	B-2004	Residential	59.98	5.84
A+B	B-2005	Residential	83.16	11.45
A+B	B-2006	Residential	57.89	5.84
A+B	B-2007	Residential	68.88	3.77
A+B	B-2101	Residential	48.99	2.36
A+B	B-2102	Residential	81.84	3.64
A+B	B-2103	Residential	59.98	5.84
A+B	B-2104	Residential	59.98	5.84
A+B	B-2105	Residential	83.16	11.45
A+B	B-2106	Residential	57.89	5.84
A+B	B-2107	Residential	68.88	3.77
A+B	B-2301	Residential	48.99	2.36
A+B	B-2302	Residential	81.84	3.64
A+B	B-2303	Residential	59.98	5.84
A+B	B-2304	Residential	59.98	5.84
A+B	B-2305	Residential	83.16	11.45

[Signature]



[Signature]

JIGAR J. PARIKH
Chief Engineer / Civil Engineer
Cell No. 079-2614161 / 079-2614170
GANDHINAGAR-382421
VALID UP TO _____

CARPET AREA STATEMENT

A+B	B-2306	Residential	57.89	5.84
A+B	B-2307	Residential	68.88	3.77
A+B	B-2401	Residential	48.99	2.36
A+B	B-2402	Residential	81.84	3.64
A+B	B-2403	Residential	59.98	5.84
A+B	B-2404	Residential	59.98	5.84
A+B	B-2405	Residential	83.16	11.45
A+B	B-2406	Residential	57.89	5.84
A+B	B-2407	Residential	68.88	3.77
A+B	B-2501	Residential	48.99	2.36
A+B	B-2502	Residential	81.84	3.64
A+B	B-2503	Residential	59.98	5.84
A+B	B-2504	Residential	59.98	5.84
A+B	B-2505	Residential	83.16	11.45
A+B	B-2506	Residential	57.89	5.84
A+B	B-2507	Residential	68.88	3.77
A+B	B-2601	Residential	48.99	2.36
A+B	B-2602	Residential	81.84	3.64
A+B	B-2603	Residential	59.98	5.84
A+B	B-2604	Residential	59.98	5.84
A+B	B-2605	Residential	83.16	11.45
A+B	B-2606	Residential	57.89	5.84
A+B	B-2607	Residential	68.88	3.77
A+B	B-2701	Residential	48.99	2.36
A+B	B-2702	Residential	81.84	3.64
A+B	B-2703	Residential	59.98	5.84
A+B	B-2704	Residential	59.98	5.84
A+B	B-2705	Residential	83.16	11.45
A+B	B-2706	Residential	57.89	5.84
A+B	B-2707	Residential	68.88	3.77
A+B	B-2801	Residential	48.99	2.36
A+B	B-2802	Residential	81.84	3.64


JIGAR J. PARIKH
 Call Engineer Call Architect
 SUBREG. CIVIL ENGR. (A) IN 305
 KARNATAKA-582421
 VALID UP TO

CARPET AREA STATEMENT

A+B	B-2803	Residential	59.98	5.84
A+B	B-2804	Residential	59.98	5.84
A+B	B-2805	Residential	83.16	11.45
A+B	B-2806	Residential	57.89	5.84
A+B	B-2807	Residential	68.88	3.77
A+B	B-2901	Residential	48.99	2.36
A+B	B-2902	Residential	148.41	3.65
A+B	B-2903	Residential	59.98	5.84
A+B	B-2904	Residential	59.98	5.84
A+B	B-2905	Residential	149.78	17.06
A+B	B-2906	Residential	57.89	5.84
A+B	B-2907	Residential	68.88	3.77
A+B	B-3001	Residential	48.99	2.36
A+B	B-3003	Residential	59.98	5.84
A+B	B-3004	Residential	59.98	5.84
A+B	B-3006	Residential	57.89	5.84
A+B	B-3007	Residential	68.88	3.77
A+B	B-3101	Residential	48.99	2.36
A+B	B-3102	Residential	148.41	3.65
A+B	B-3103	Residential	59.98	5.84
A+B	B-3104	Residential	59.98	5.84
A+B	B-3105	Residential	149.78	17.06
A+B	B-3106	Residential	57.89	5.84
A+B	B-3107	Residential	68.88	3.77
A+B	B-3201	Residential	48.99	2.36
A+B	B-3203	Residential	59.98	5.84
A+B	B-3204	Residential	59.98	5.84
A+B	B-3206	Residential	57.89	5.84
A+B	B-3207	Residential	68.88	3.77
A+B	B-3301	Residential	48.99	2.36
A+B	B-3302	Residential	148.41	3.65
A+B	B-3303	Residential	59.98	5.84

  **JIGAR J. PARIKH**
Civil Engineer (Cat) (Registration No. 185/94/2005)
BANDHINAGAR - 382421
VALID UP TO

CARPET AREA STATEMENT

A+B	B-3304	Residential	59.98	5.84
A+B	B-3305	Residential	149.78	17.06
A+B	B-3306	Residential	57.89	5.84
A+B	B-3307	Residential	68.88	3.77
A+B	B-3401	Residential	48.99	2.36
A+B	B-3403	Residential	59.98	5.84
A+B	B-3404	Residential	59.98	5.84
A+B	B-3406	Residential	57.89	5.84
A+B	B-3407	Residential	68.88	3.77
TOTAL CARPET (Sq. mtr.)			31310.65	