


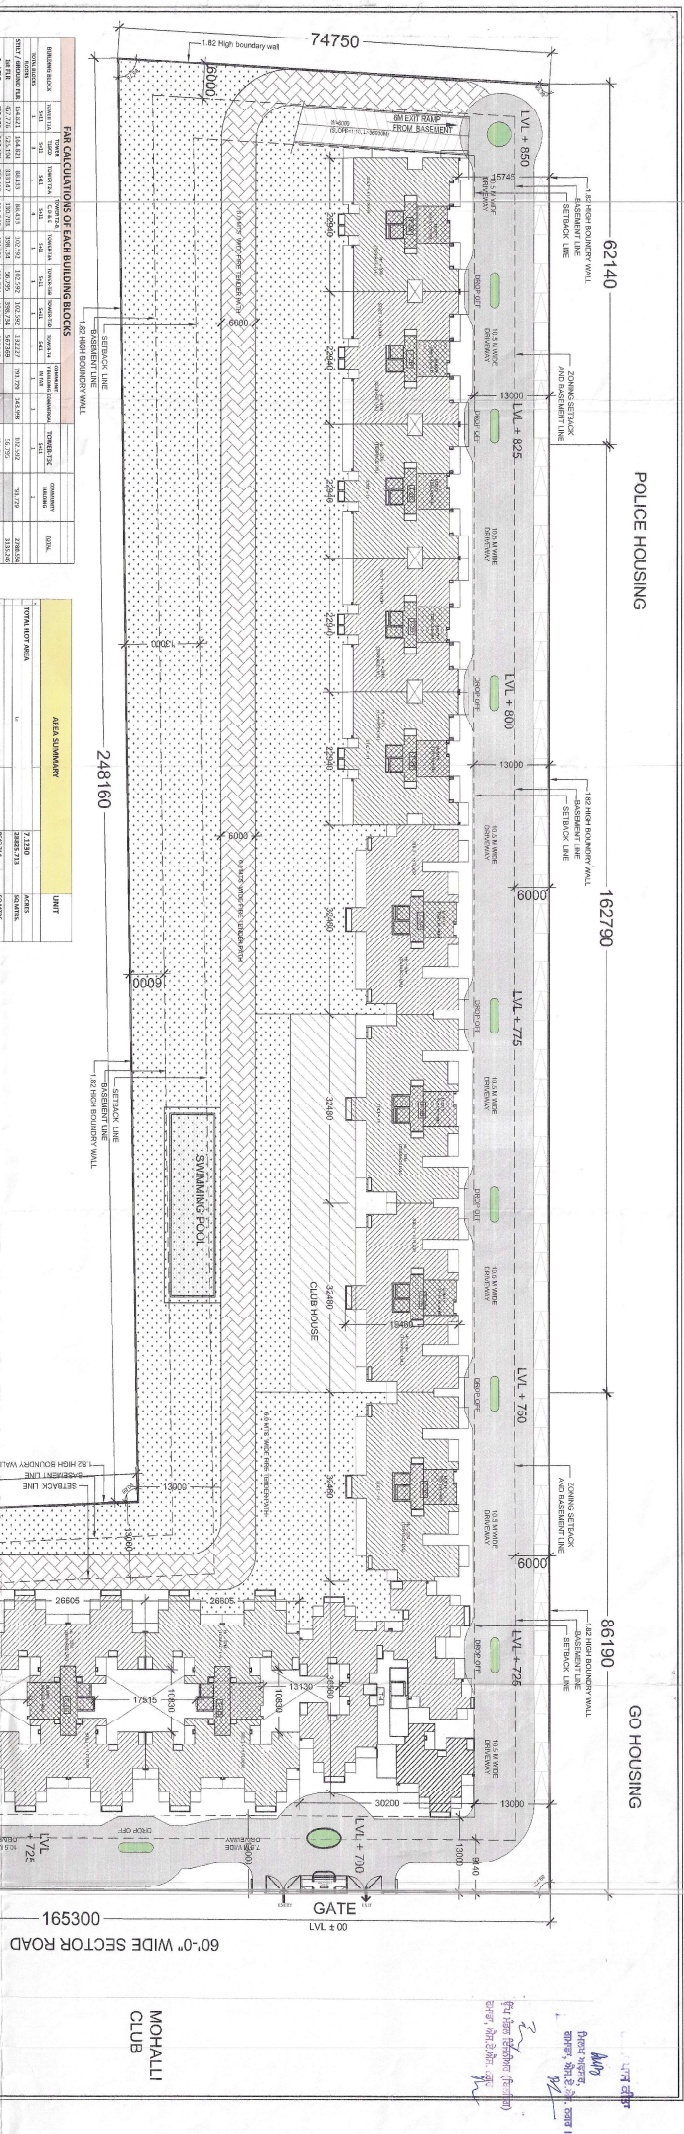

AREA SUMMARY

AREA	UNIT	VALUE
TOTAL LOT AREA	SQ. FT.	7,186,317
TOTAL BUILDING AREA	SQ. FT.	1,000,000
TOTAL SETBACK AREA	SQ. FT.	1,000,000
TOTAL SWIMMING POOL AREA	SQ. FT.	1,000,000
TOTAL GOLF ACADEMY AREA	SQ. FT.	1,000,000
TOTAL PARKING AREA	SQ. FT.	1,000,000
TOTAL LANDSCAPING AREA	SQ. FT.	1,000,000
TOTAL UTILITY AREA	SQ. FT.	1,000,000
TOTAL OTHER AREA	SQ. FT.	1,000,000

STATEMENT OF ALL DESIGN PARAMETERS

PARAMETER	VALUE
TOTAL LOT AREA	7,186,317 SQ. FT.
TOTAL BUILDING AREA	1,000,000 SQ. FT.
TOTAL SETBACK AREA	1,000,000 SQ. FT.
TOTAL SWIMMING POOL AREA	1,000,000 SQ. FT.
TOTAL GOLF ACADEMY AREA	1,000,000 SQ. FT.
TOTAL PARKING AREA	1,000,000 SQ. FT.
TOTAL LANDSCAPING AREA	1,000,000 SQ. FT.
TOTAL UTILITY AREA	1,000,000 SQ. FT.
TOTAL OTHER AREA	1,000,000 SQ. FT.

DU CALCULATION

NAME	TOUR 1A.C.D.	TOUR 1A.C.D.E.	TOUR 1A	TOUR 1A.D	TOUR 1A.E	TOUR 1A.F
NO. OF UNITS	0	0	0	0	0	0
NO. OF FLOORS	0	0	0	0	0	0
NO. OF STORIES	0	0	0	0	0	0
NO. OF TOWERS	0	0	0	0	0	0
NO. OF BUILDINGS	0	0	0	0	0	0
NO. OF PARKING SPACES	0	0	0	0	0	0
NO. OF LANDSCAPING AREAS	0	0	0	0	0	0
NO. OF UTILITY AREAS	0	0	0	0	0	0
NO. OF OTHER AREAS	0	0	0	0	0	0
TOTAL	0	0	0	0	0	0

STATEMENT OF ALL DESIGN PARAMETERS

PARAMETER	VALUE
TOTAL LOT AREA	7,186,317 SQ. FT.
TOTAL BUILDING AREA	1,000,000 SQ. FT.
TOTAL SETBACK AREA	1,000,000 SQ. FT.
TOTAL SWIMMING POOL AREA	1,000,000 SQ. FT.
TOTAL GOLF ACADEMY AREA	1,000,000 SQ. FT.
TOTAL PARKING AREA	1,000,000 SQ. FT.
TOTAL LANDSCAPING AREA	1,000,000 SQ. FT.
TOTAL UTILITY AREA	1,000,000 SQ. FT.
TOTAL OTHER AREA	1,000,000 SQ. FT.

SUBMISSION DRAWING

OWNER: MB INFRABUILD PVT. LTD.
354 FARUJ ENCL. OUTER RING ROAD, PITAMPURA

PROJECT: PROPOSED RESIDENTIAL DEVELOPMENT AT GROUP HOUSING PLOT, SEC-66, NEAR MOHALLI GOLF RANGE, SAS NAGAR, MOHALLI, PUNJAB

TITLE: SITE PLAN & AREA CHARTS

ARCHITECTS: GAN P. INFRABUILD ASSOCIATES PVT. LTD.
C-55, East of Kirti, New Delhi-110065
T: +919995911111 F: +919995911111
E: info@ganp.infrabuild.com I: www.ganp.infrabuild.com

DRG. NO. SITE 01

SCALE: 1:1,400

ARCHITECTS SIGN: GAN P. INFRABUILD ASSOCIATES PVT. LTD.
C-55, East of Kirti, New Delhi-110065
T: +919995911111 F: +919995911111
E: info@ganp.infrabuild.com I: www.ganp.infrabuild.com

OWNERS SIGN: MB INFRABUILD PVT. LTD.
354 FARUJ ENCL. OUTER RING ROAD, PITAMPURA