

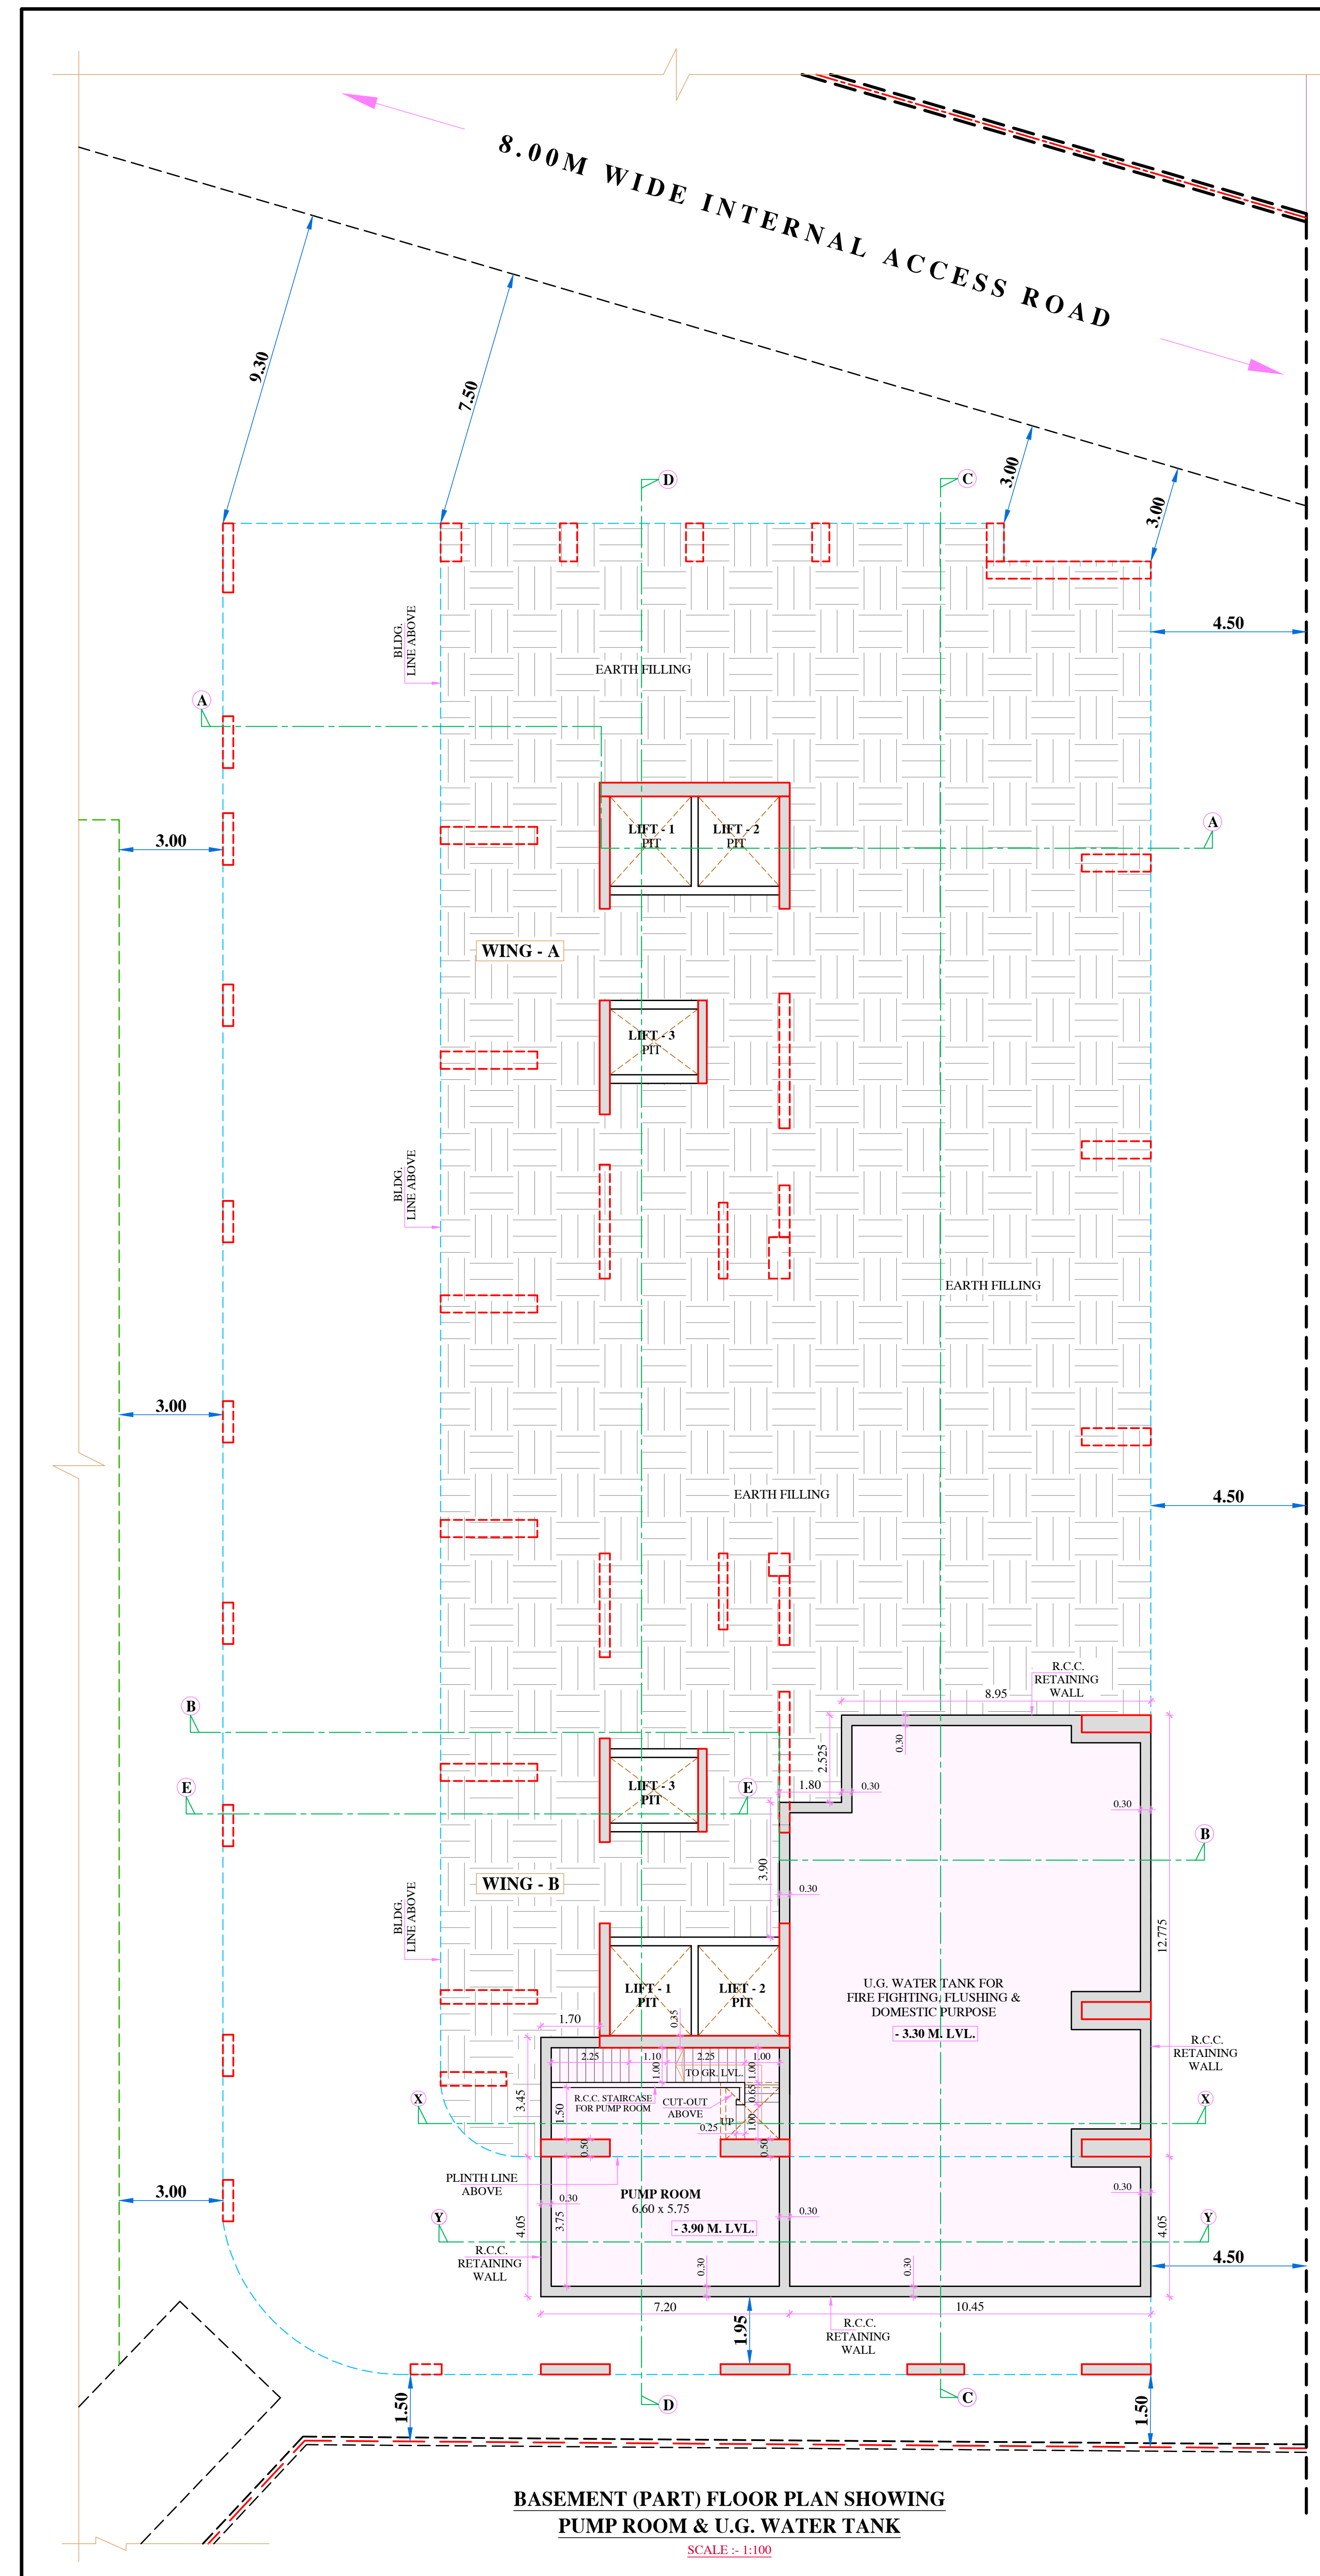
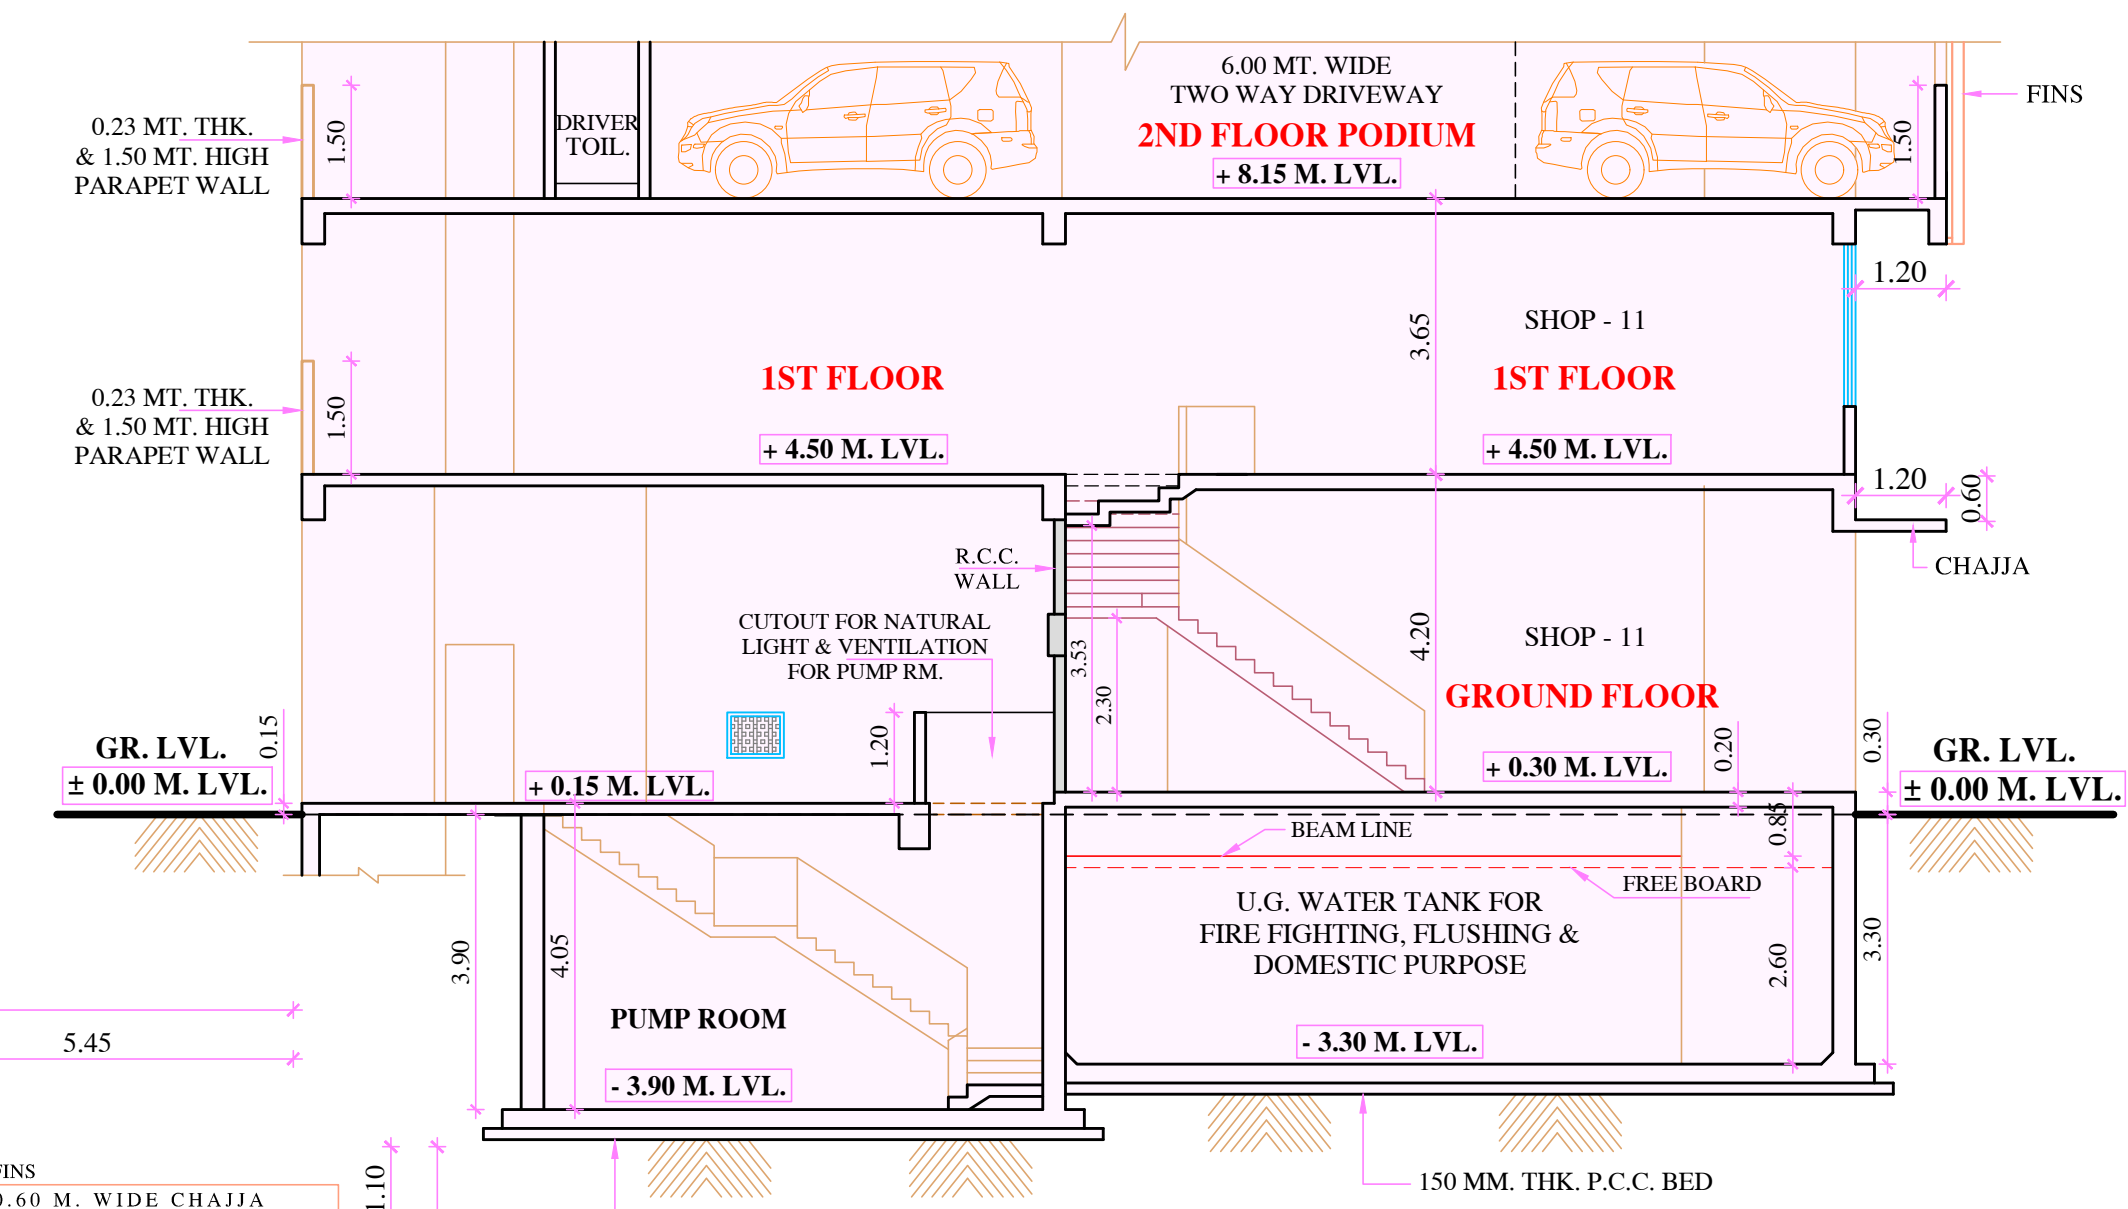


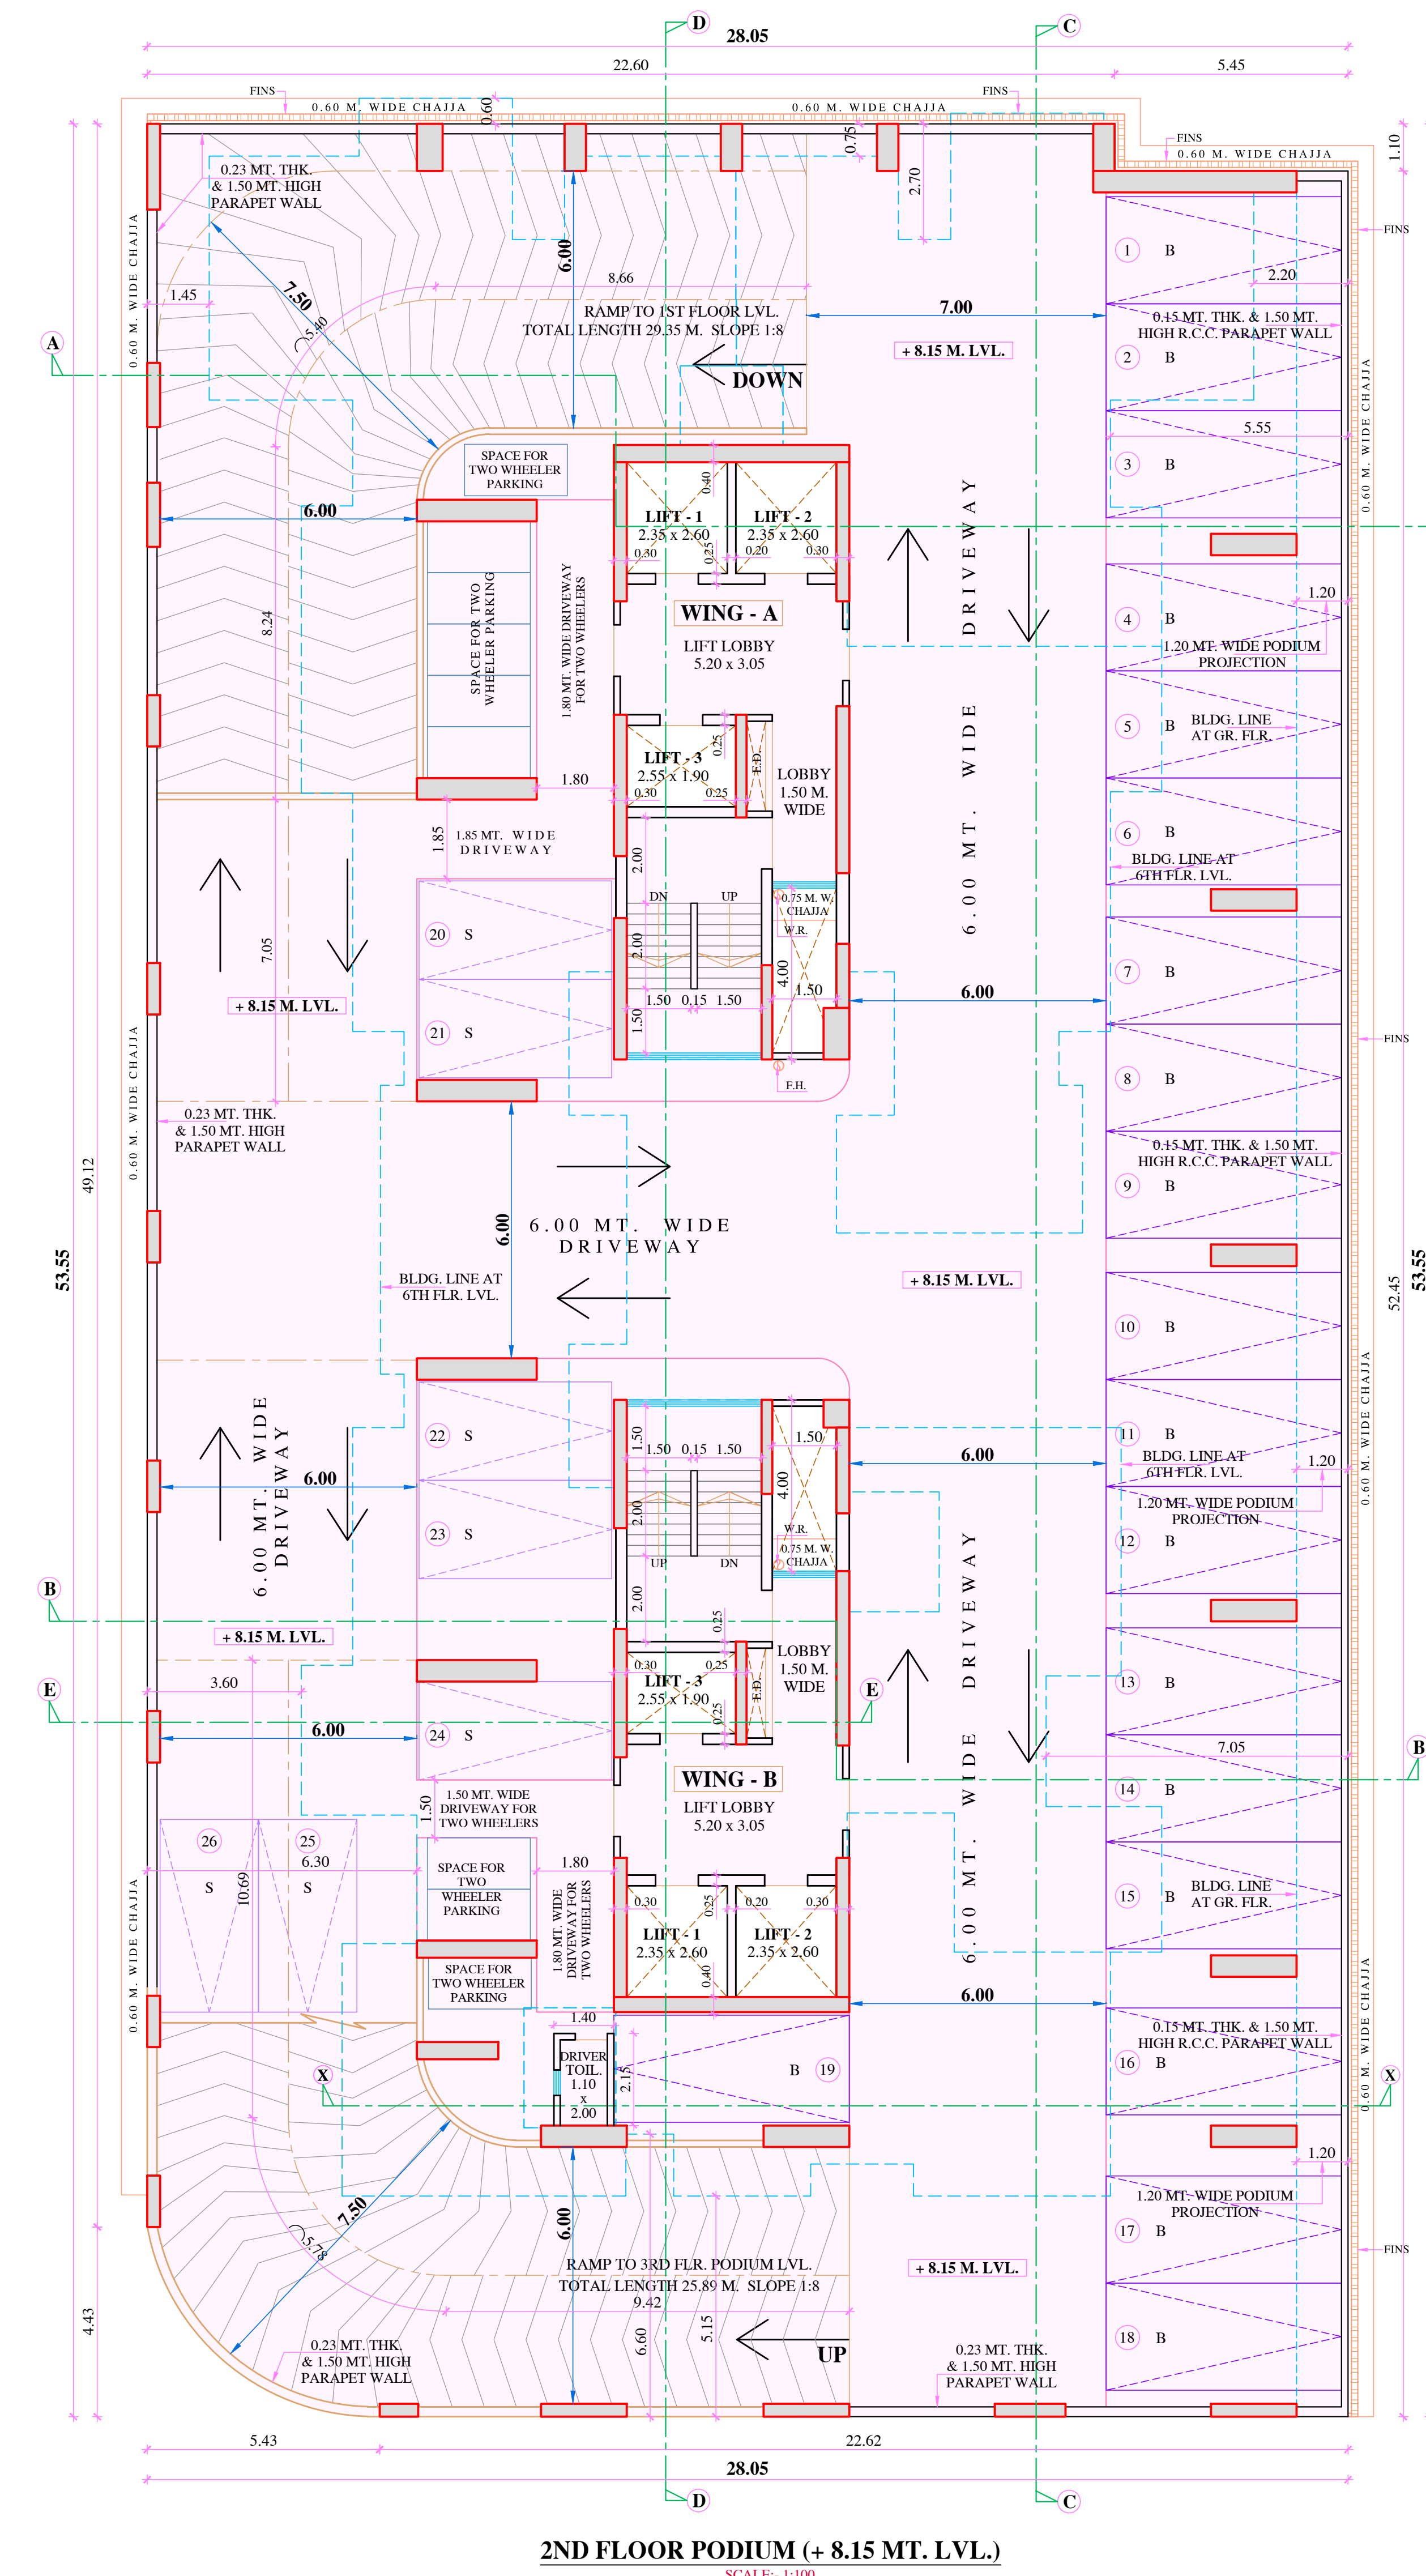

13.40 MT. WIDE EXISTING D.P. ROAD (HOLY CROSS ROAD)

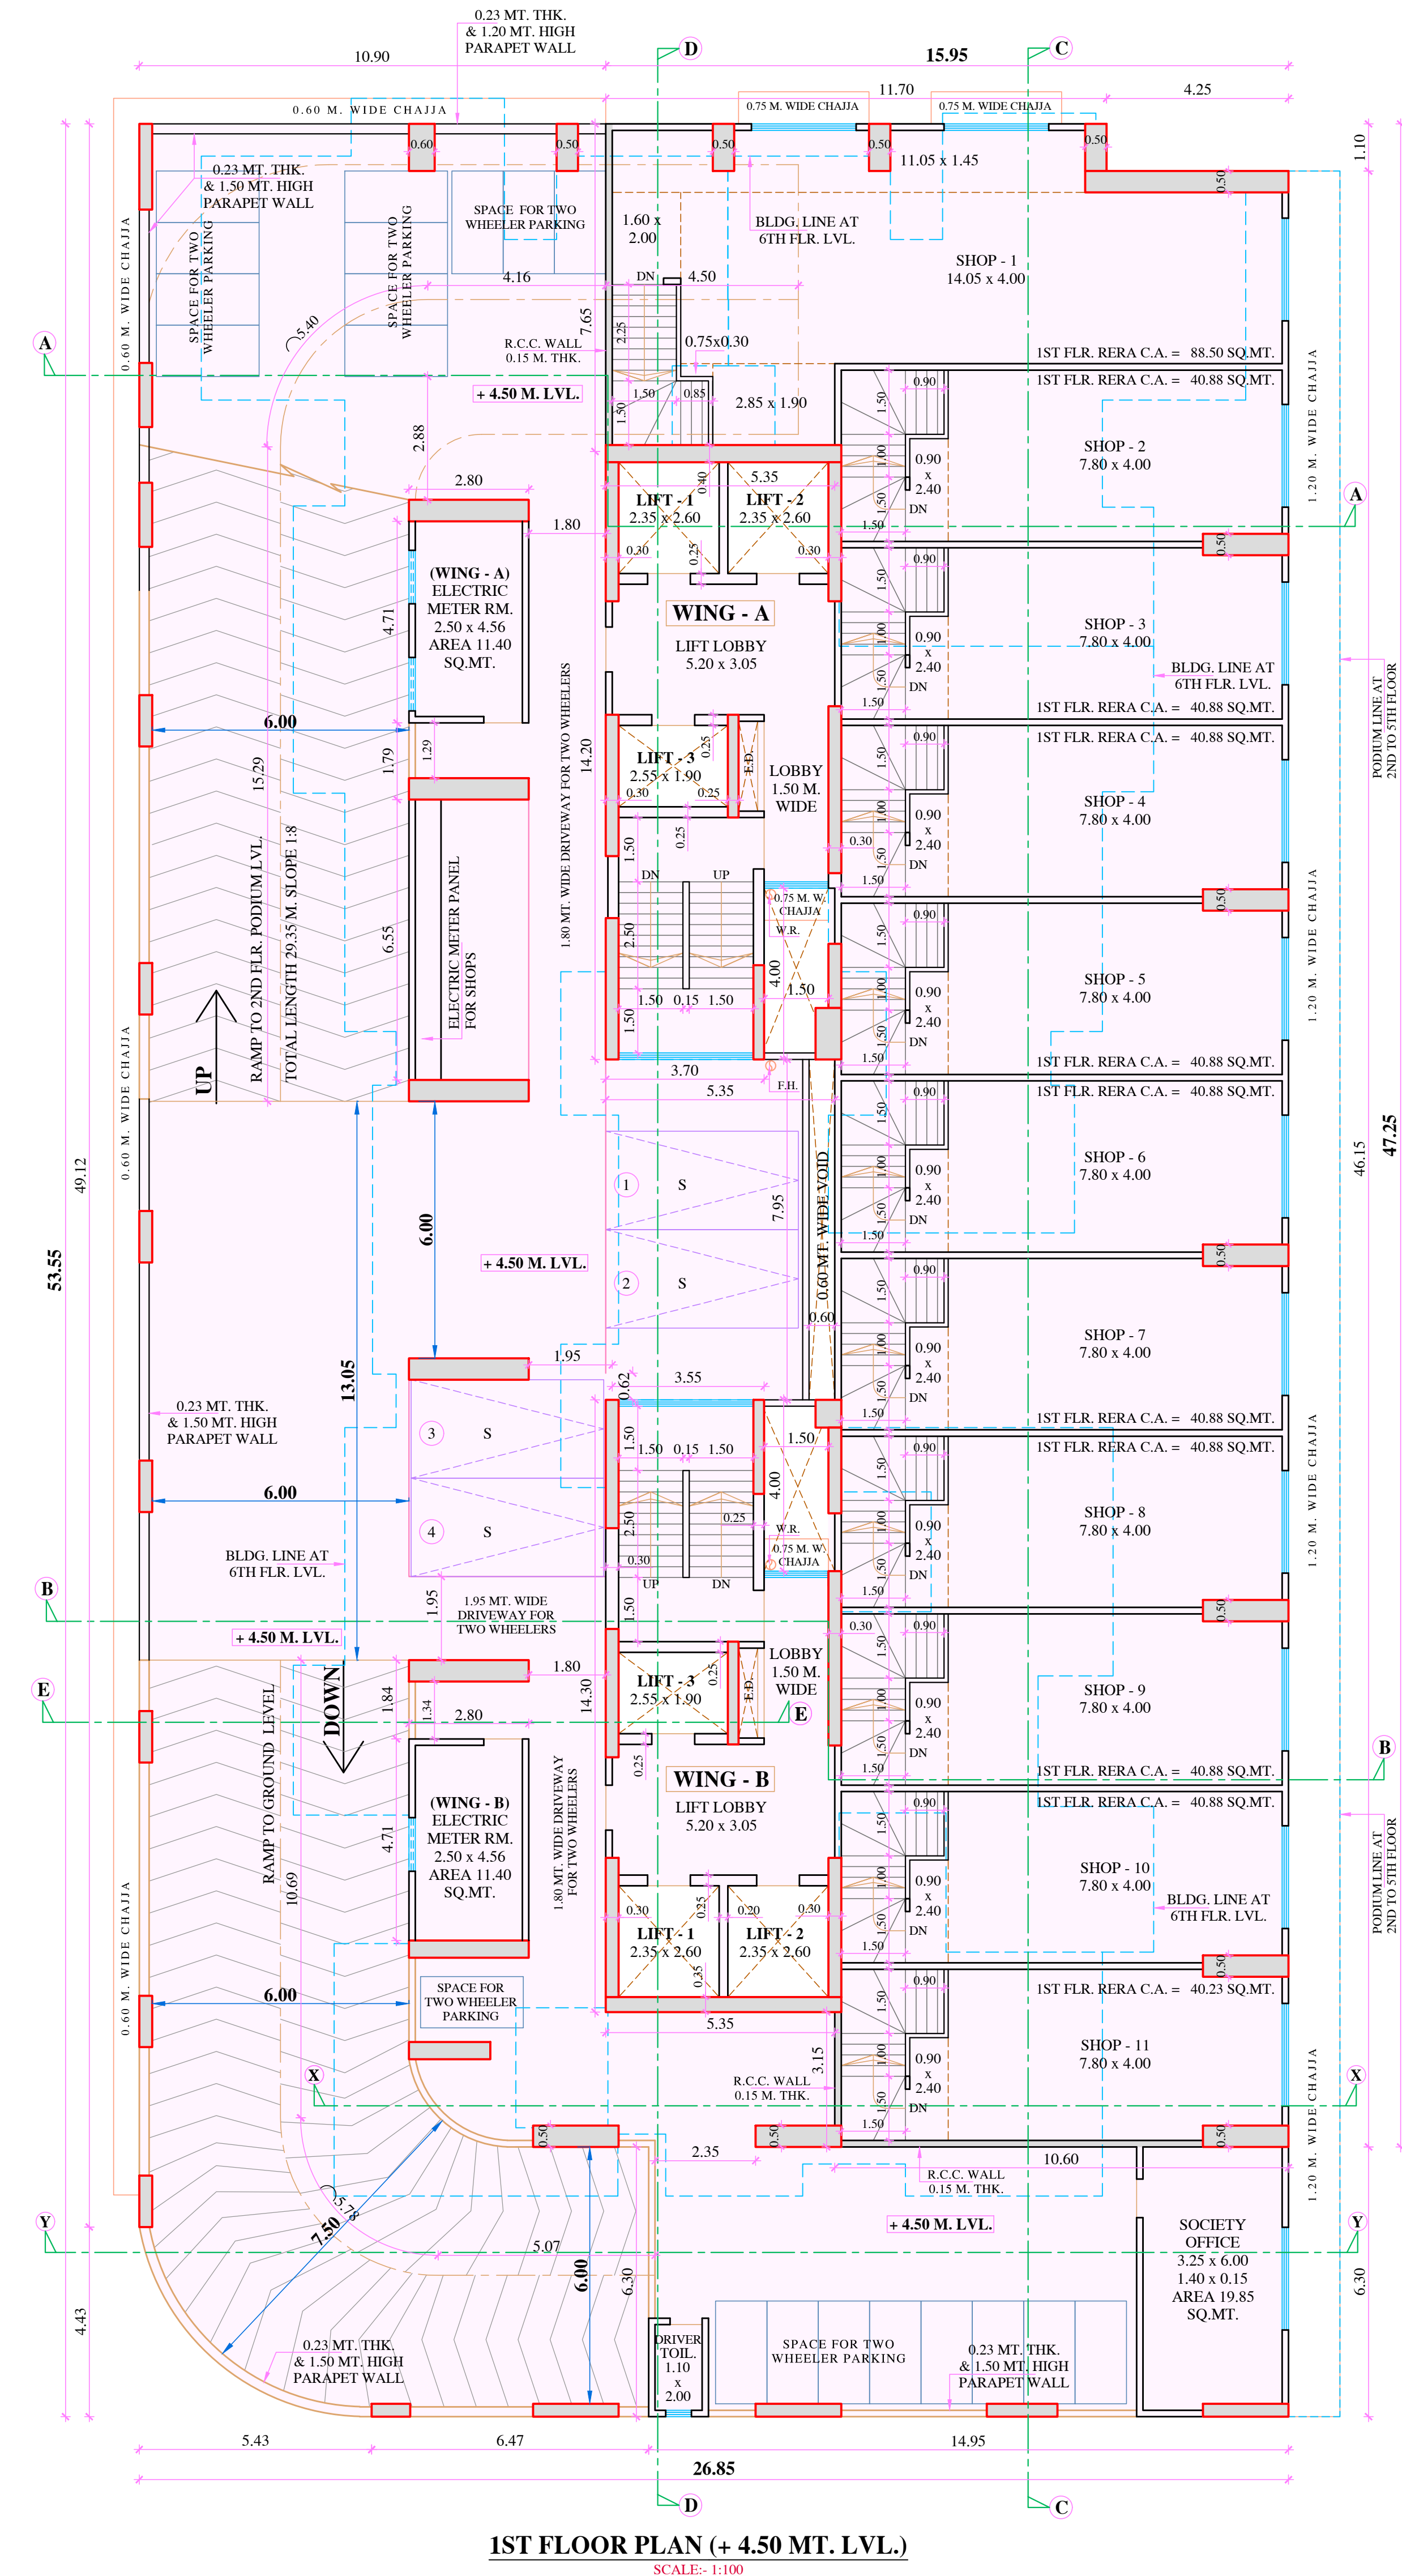

- NOTES:-**
- * PROPOSED WORK SHOWN IN PINK FILLED COLOUR.
 - * ALL INTERNAL WALLS ARE 0.15 MT. THK. BRICK MASONRY / C.C. BLOCK WALLS.
 - * ALL EXTERNAL WALLS ARE 0.15 MT. THK. BRICK MASONRY / C.C. BLOCK WALLS.
 - * E.D. = ELECTRIC DUCT
 - * W.R. = WET RISER
 - * F.H. = FIRE HYDRANT
 - * S.S. = SERVICE SLAB.
 - * F.C. = FLOATING COLUMN.
 - * B = BIG CAR PARKING OF SIZE 2.50 MT. x 5.50 MT.
 - * S = SMALL CAR PARKING OF SIZE 2.30 MT. x 4.50 MT.
 - * ALL REGULAR COLUMNS ARE SHOWN IN RED COLOUR
 - * ALL DIMENSIONS ARE IN METERS.

FORM - II

- NOTES:-**
- 1) THIS DOCUMENT IS DIGITALLY SIGNED. HENCE, PHYSICAL SIGN IS NOT REQUIRED.
 - 2) APPROVED SUBJECT TO THE CONDITIONS MENTIONED IN THE ACCOMPANYING OFFICE LETTER/L.O.D. UNDER AUTOCOR FILE NO. CHE/8698/BP/WS/AR
 - 3) THIS CANCELS APPROVAL OF THE PREVIOUS PLANS SANCTIONED UNDER NO. CHE/8698/BP/WS/AR DATED 18.03.2024

Nilesh Karbhari Shingare S.E.B.P. (W.S.) R-6	Swapnil Bhagawat Patil A.E.B.P. (W.S.) R-II	MAHESH SAMBHU REVADEKAR Digitally signed by MAHESH SAMBHU REVADEKAR Date: 2025.01.13 20:58:09 +05'30'	MAHESH SAMBHU REVADEKAR Digitally signed by MAHESH SAMBHU REVADEKAR Date: 2025.01.13 20:58:09 +05'30'
--	---	--	--

BRIHANMUMBAI MUNICIPAL CORPORATION

CONTENTS OF SHEET: FLOOR PLANS & SECTION
DESCRIPTION OF PROPOSAL AND PROPERTY:
PROPOSED BUILDING NO.1 ON PLOT BEARING C.T.S. NO. 535A/1 OF VILLAGE EKSAR AT HOLY CROSS ROAD, I.C. COLONY, BORIVALI (WEST), MUMBAI - 400 103.

NAME, ADDRESS & SIGNATURE OF OWNER / DEVELOPER:

SHRI BHIMAJI MHATRE MUKUNDA NAGAR, HOLY CROSS EXTENSION ROAD, I.C. COLONY, BORIVALI (WEST), MUMBAI - 400 103.	Bhimaji Mukund Mhatre Digitally signed by Bhimaji Mukund Mhatre Date: 2025.01.13 13:53:37 +05'30'
---	--

JOB NO. DRG. NO. CHECKED BY DESIGN BY DRN BY DATE REV.

VNG / 723 2 C.K.S./T.G. M.M./F.A. J.P./F.A.

NAME, ADDRESS & SIGNATURE OF LICENSED SURVEYOR:

Vijay Goradia LICENSED SURVEYOR & ENGINEER 4TH FLOOR, SARAYOK BLDG., S.Y. ROAD, ABOVE CENTRAL BANK OF INDIA, KANDIVALI (WEST), MUMBAI - 400 067. EMAIL ID: VNGARCH@GMAIL.COM	Vijay Nagindas Goradia Digitally signed by Vijay Nagindas Goradia Date: 2025.01.13 13:53:37 +05'30'
--	--



- * PROPOSED WORK SHOWN IN PINK FILLED COLOUR.
- * ALL INTERNAL WALLS ARE 0.15 MT. THK. BRICK MASONRY / C.C. BLOCK WALLS.
- * ALL EXTERNAL WALLS ARE 0.15 MT. THK. BRICK MASONRY / C.C. BLOCK WALLS.
- * E.D. = ELECTRIC DUCT
- * W.R. = WET RISER
- * F.H. = FIRE HYDRANT
- * S.S. = SERVICE SLAB.
- * F.C. = FLOATING COLUMN.
- * B = BIG CAR PARKING OF SIZE 2.50 MT. x 5.50 MT.
- * S = SMALL CAR PARKING OF SIZE 2.30 MT. x 4.50 MT.
- * ALL REGULAR COLUMNS ARE SHOWN IN RED COLOUR
- * ALL DIMENSIONS ARE IN METERS.

- 1) THIS DOCUMENT IS DIGITALLY SIGNED, HENCE, PHYSICAL SIGN IS NOT REQUIRED.
- 2) APPROVED SUBJECT TO THE CONDITIONS MENTIONED IN THE ACCOMPANYING OFFICE LETTER/I.O.D. UNDER AUTOCR FILE NO. CHE/8698/BP/WS)/AR
- 3) THIS CANCELS APPROVAL OF THE PREVIOUS PLANS SANCTIONED UNDER NO. CHE/8698/BP/WS)/AR DATED 18.03.2024

E.E.B.P. (W.S.-II) 'R-II'



Digitally signed by Vijay Nagindas Goradia
DN: c=IN, o=Personal, title=O935,
pseudonym=f0a2c4d43cd845e48199c57a
2ada1202,
2.5.4.18=75f983eedaaa80742f662c0030ef4
618745c165a3d0f0a352ff75c29fa1cb,
postalCode=400067, st=Maharashtra,

Goradia

Digitally signed by Vijay Nagindas Goradia
DN: c=IN, o=Personal, title=O935,
pseudonym=f0a2cd4d3cd845e48199c57a
2da1202,
2.5.4.20=75f983eedaaa80742f662c0030ef4
618745c165a3d0f0af352ff7c52e9a1cb,
postalCode=400067, st=Maharashtra,
serialNumber=4531e2bf0c59d5b8a0e0c29
6d0563a2630e42bf9a5ed51c233668c08c
220ac7, cn=Vijay Nagindas Goradia
Date: 2025.01.13 13:54:16 +05'30'



SCALE:- 1:100



SCALE:- 1:100

NOTES:-

- 1) THIS DOCUMENT IS DIGITALLY SIGNED. HENCE, PHYSICAL SIGN IS NOT REQUIRED.
- 2) APPROVED SUBJECT TO THE CONDITIONS MENTIONED IN THE ACCOMPANYING OFFICE LETTER/I.O.D. UNDER AUTODCR FILE NO. CHE/8698/BP/WSJ/AR
- 3) THIS CANCELS APPROVAL OF THE PREVIOUS PLANS SANCTIONED UNDER NO. CHE/8698/BP/WSJ/AR DATED 18.03.2024

S.E.B.P. (W.S.) 'R-6'

A.E.B.P. (W.S.) 'R-II'

E.E.B.P. (W.S.-II) 'R-II'



CONTENTS OF SHEET: FLOOR PLANS

DESCRIPTION OF PROPOSAL AND PROPERTY:

PROPOSED BUILDING NO.1 ON PLOT BEARING C.T.S. NO. 535A/1 OF VILLAGE EKSAR AT HOLY CROSS ROAD, I.C. COLONY, BORIVALI (WEST), MUMBAI - 400 103.

Bhimaji
Mukund
Mhatre

capitally signed by Bhimaji Mukund Mhatre
c=IN, o=Personal, title=4910,
seudonym=mZVLZfZpZQvtqoJbPcf=cdD9zh
hug,
4.20=a340591d22637a610f31622cb8e09
f3b74ae67b49f6eb8892a91a209989,
stalCode=400068, st=Maharashtra,
nalNumber=c3cd099d9c61d1b4f1cdc6db48
c5a70829f6f3216d01b5a8f86acab62ab,
=Bhimaji Mukund Mhatre

JOB NO.
VNG / 723

4

CHECKED
C.K.S /

DESIGN BY
M.M. / F.A.

N. BY	
/F.A.	

E	

W.

NAME, ADDRESS & SIGNATURE OF LICENSED SURVEYOR:

Vijay Goradia
LICENSED SURVEYOR & ENGINEER

Vijay
Nagindas

Digitally signed by Vijay Nagindas Goradia
c: c=IN, o=Personal, title=0935,
seudonym=f0a2c4d43cd845e48199c57a
da1202,
4.20=75f983eedaa80742f662c0030ef4
18745c165a3d0f0a352ffc75c2e9a1cb,

4TH FLOOR, SAHAYOG BLDG., S.V. ROAD,
ABOVE CENTRAL BANK OF INDIA,
KANDIVALI (WEST), MUMBAI - 400 067.
EMAIL ID : VNGARCH@GMAIL.COM

Nagindas
Goradia

Digitally signed by Vijay Nagindas Goradia
c:IN, o=Personal, title=0935,
uid=urn:f0a2c4d43cd845e48199c57a
da1202,
c.2.0=75f983eedaa80742f662c0030ef4
18745c165a3d0f0fa352ff7c5c29a1cb,
serialCode=4000067, st=Maharashtra,
serialNumber=4531e2bf0f59db8a0e0c29
0563a2630e42bf9a5ed51c233668cc08c
0ac7, cn=Vijay Nagindas Goradia
te:2025.01.13 14:05:46 +05'30'