

PROPOSED PLAN OF THE  
RESIDENCE ON PLOT NO.-1,2,3,  
4,5,6,7,8,9,10,11,12,13,14,15,16,17,  
18,19,20,21,22,23,24,25,26,27,28,29,  
30,31,32,33,34,35,36,37,38,39,40,41,  
42,43,44,45,46,47,48,49,50,51,52,53  
KHASRA NO :- 418 / 2, 428, 429,  
430, 431 AT VILLAGE SAMARDHA  
KALIASOTE, P.H.NO.-26, TEHSIL  
HUZUR, DISTT. BHOPAL,  
TOTAL - 53 UNITS

OWNER *Baldev Khemani*  
(1) MR. BALDEV KHEMANI  
S/O SHRI HARCHAND RAI KHEMANI  
(2) SMT. PALLAVI KHEMANI  
W/O MR. BALDEV KHEMANI  
(3) SMT. MADHU KHEMANI  
W/O MR. YASHWANT KHEMANI  
(4) MR. BALDEV KHEMANI  
S/O SHRI HARCHAND RAI KHEMANI  
(5) MR. YASHWANT KHEMANI  
S/O SHRI HARCHAND RAI KHEMANI

#### SCHEDULE OF OPENING

| S.NO. | NAME       | SIZE |
|-------|------------|------|
| 1     | DOOR       | D    |
| 2     | "          | D1   |
| 3     | "          | D2   |
| 4     | WINDOW     | W    |
| 5     | "          | W1   |
| 6     | "          | W2   |
| 7     | "          | W3   |
| 8     | VENTILATOR | V    |

#### STATEMENT OF AREA

|                     |             |
|---------------------|-------------|
| PLOT SIZE           | 7.00X12.72M |
| PLOT AREA           | 89.04 SQM   |
| PERMISSIBLE F.A.R.  | 1.123       |
| GROUND FLOOR AREA   | 63.40 SQM   |
| FIRST FLOOR AREA    | 52.37 SQM   |
| TOTAL BUILT UP AREA | 115.77 SQM  |

TITLE:- *Free 1250*

CORPORATION DRAWING

DATE:- 07/06/2014 NORTH

DRAWN BY:- SITIN NARAY

SCALE - 1:100, 1:200


THIS DRAWING IS THE PROPERTY OF  
M/S. INTER ARCH  
AND IT SHOULD NOT TO BE COPIED OR  
REPRODUCED WITHOUT THE PRIOR  
WRITTEN PERMISSION OF ARCHITECTS

ARCHITECTS


*Shankar Nagar*  
No. A-3  
VIKRAM & ARADHAN MOHILE

INTERARCH  
ARCHITECTS  
ENGINEERS  
LANDSCAPES &  
INTERIOR  
DESIGNERS


C-18, SHANKAR NAGAR, BPL  
PH. 9096267289

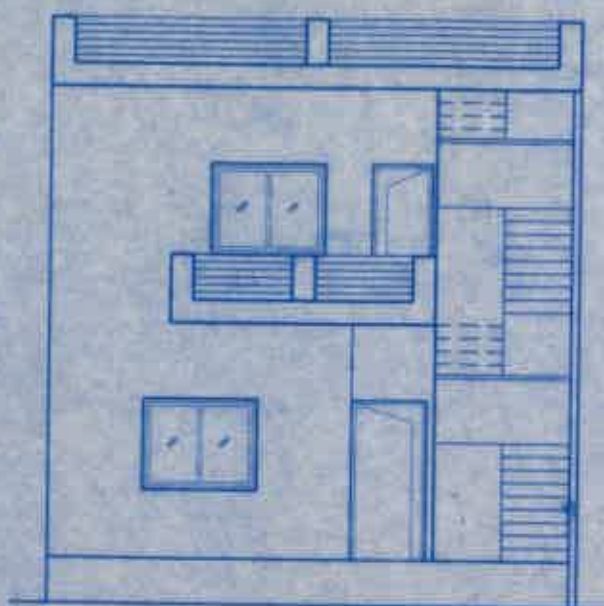


FRONT ELEVATION  
SCALE-1:100

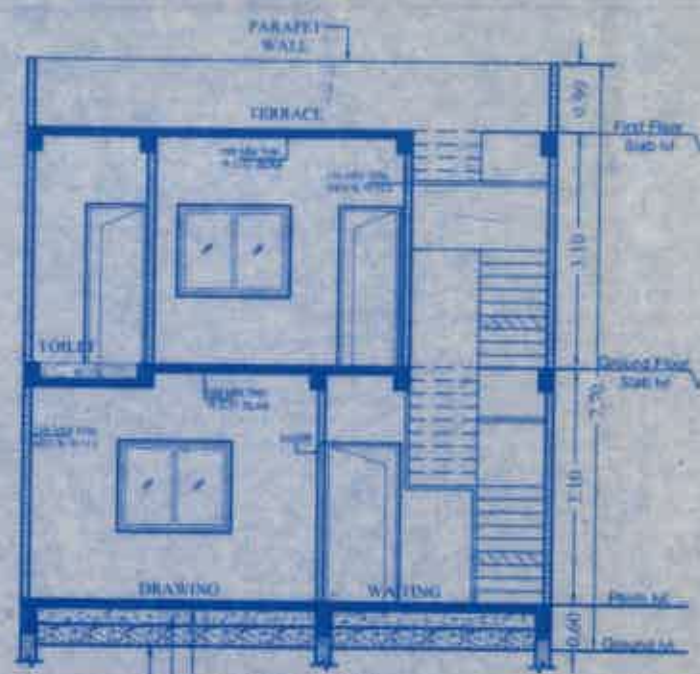


SECTION-AA  
SCALE-1:100

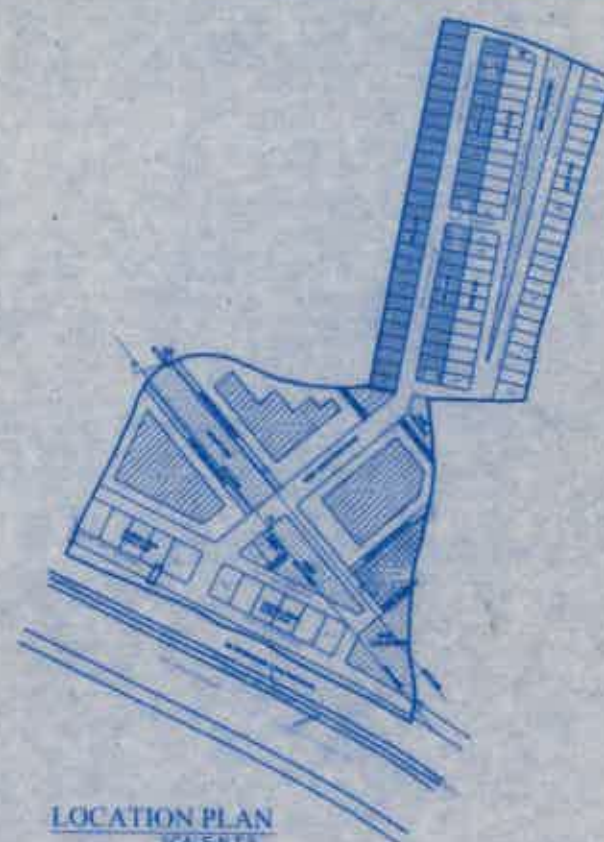

LOCATION PLAN  
SCALE-1:100

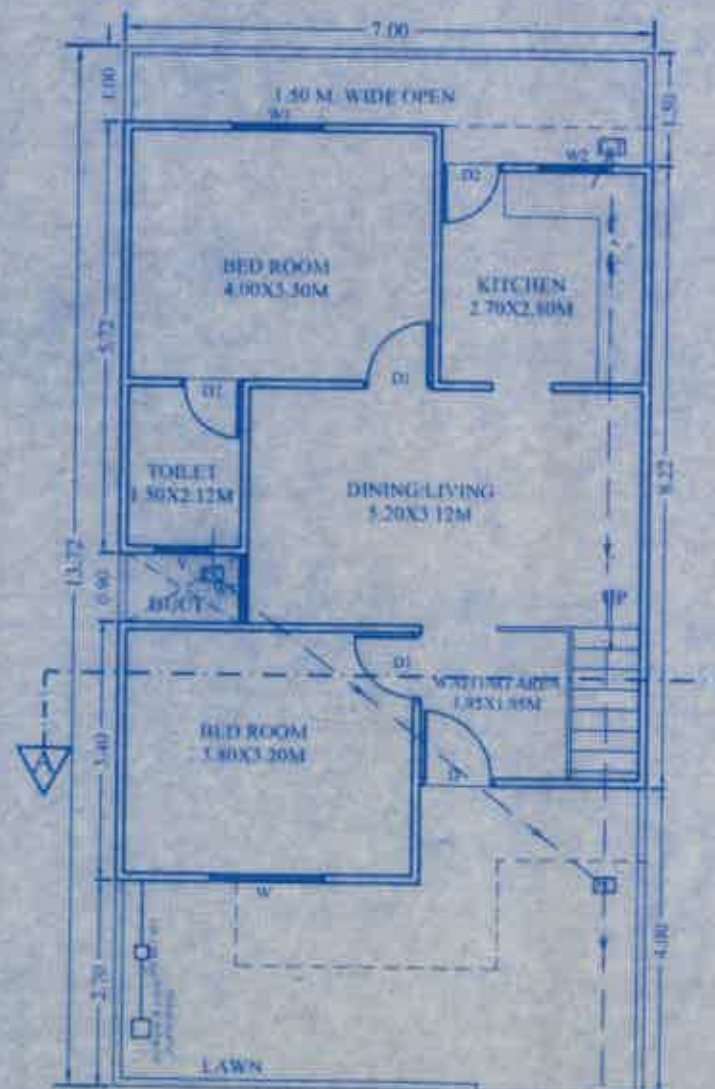


GROUND FLOOR PLAN  
SCALE-1:100

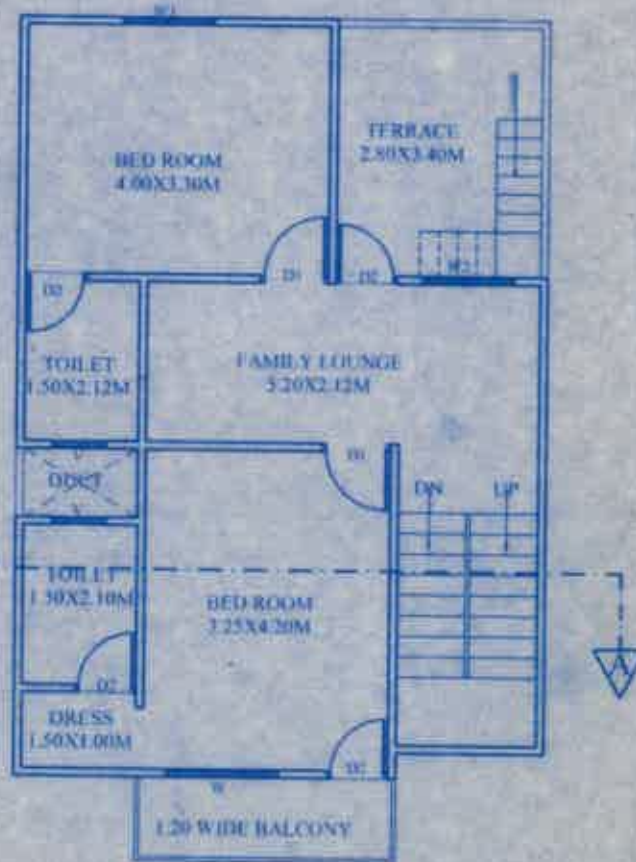


FIRST FLOOR PLAN  
SCALE-1:100



KEY PLAN  
SCALE-1:200

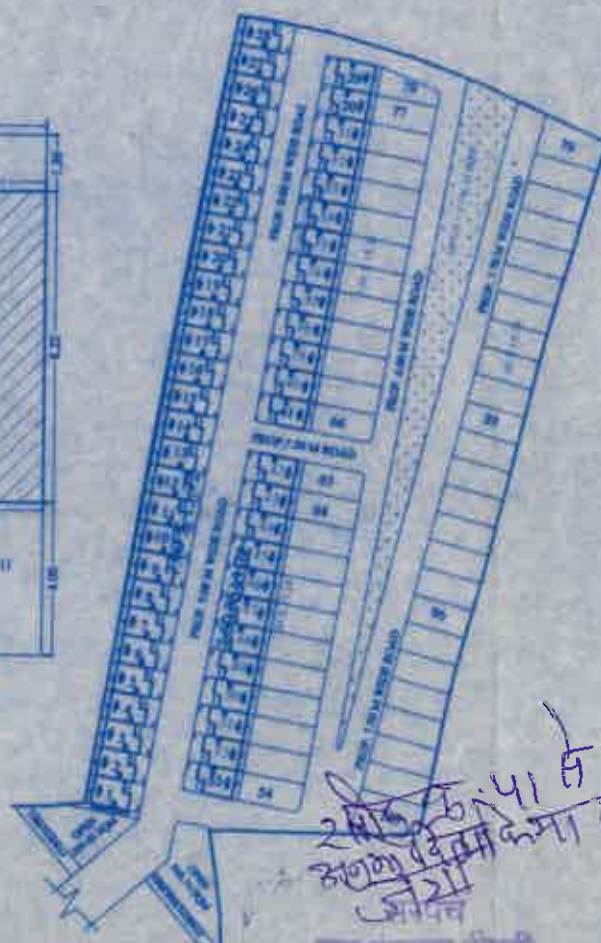


*22/7/2014*  
*Shankar Nagar*  
*Free 1250*

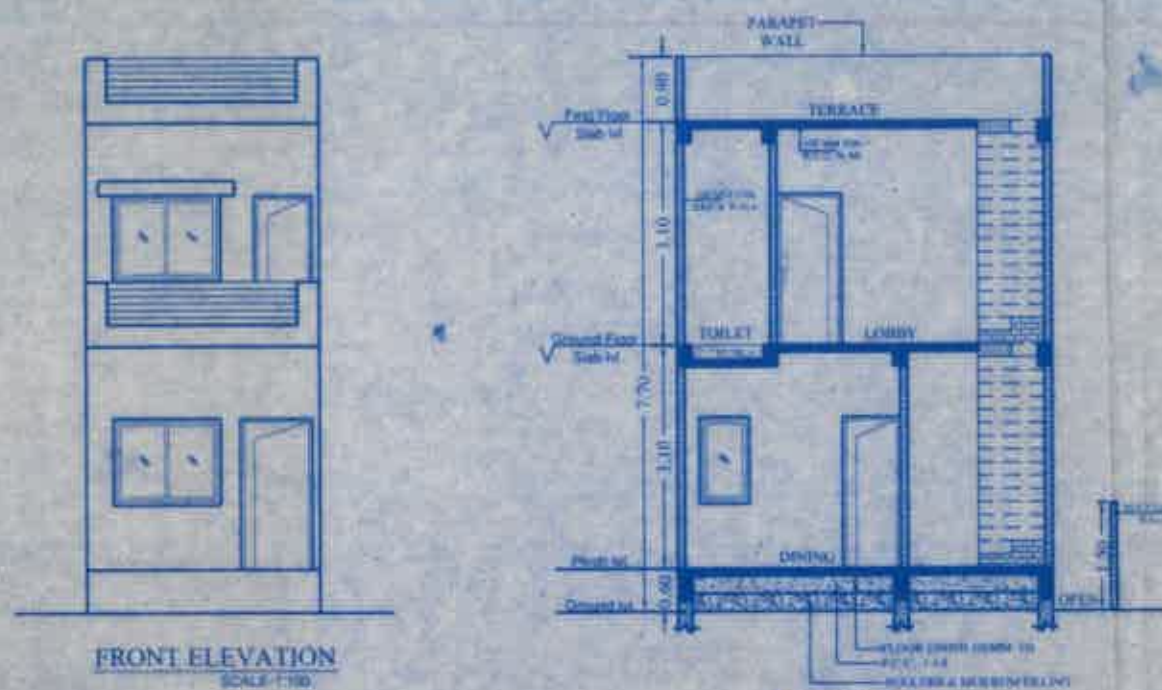


FRONT ELEVATION  
SCALE: 1:100

SECTION-AA  
SCALE: 1:100

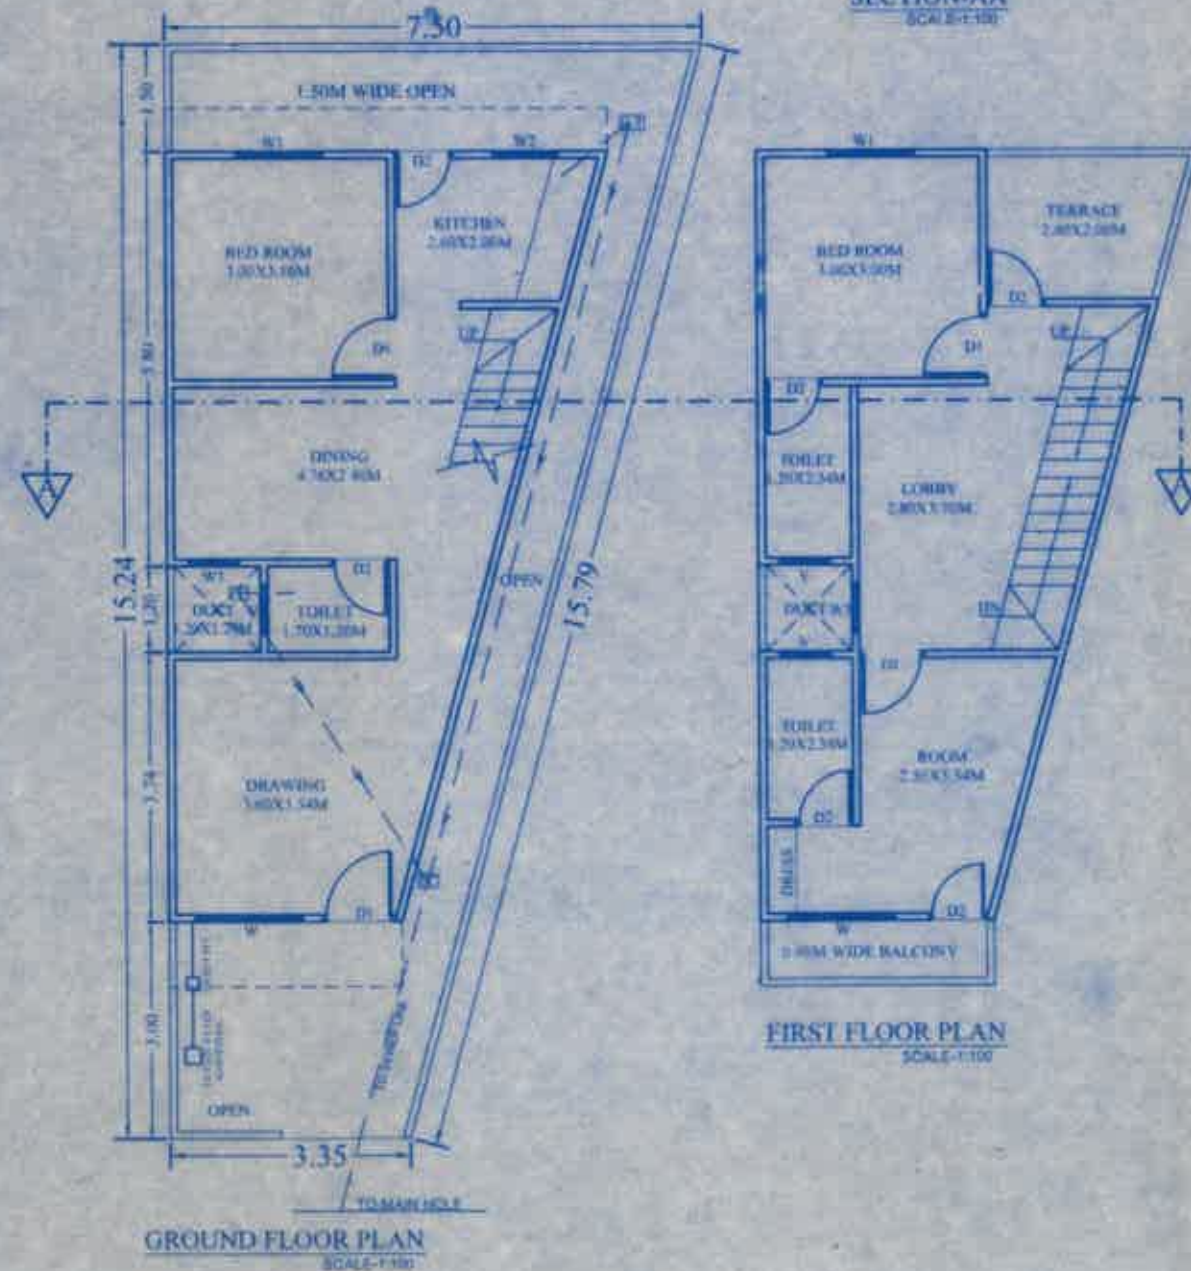


GROUND FLOOR PLAN  
SCALE: 1:100

FIRST FLOOR PLAN  
SCALE: 1:100

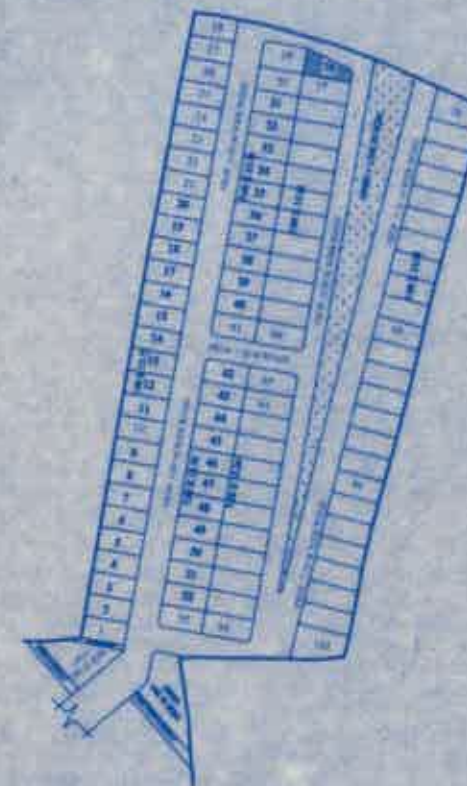

LOCATION PLAN  
SCALE: 1:1000

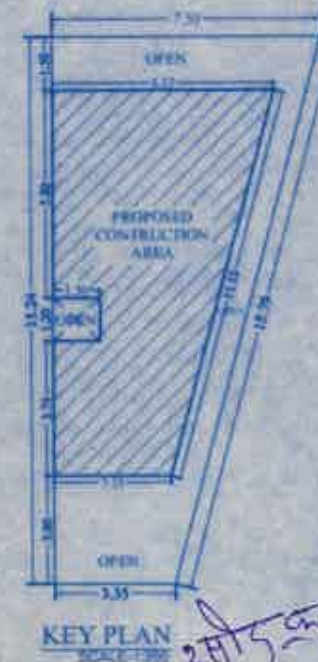

KEY PLAN  
SCALE: 1:1000

PROPOSED PLAN OF THE  
RESIDENCE ON PLOT NO.-78  
KHASRA NO :- 418 / 2, 428, 429  
430, 431 AT VILLAGE  
SAMARDHA KALIASOTE,  
P.H.NO.- 26, TEHSIL HUZUR,  
DISTT. BHOPAL.

OWNER

- (1) MR. BALDEV KHEMANI  
S/O SHRI HARCHAND RAI KHEMANI
- (2) SMT. PALLAVI KHEMANI  
W/O MR. BALDEV KHEMANI
- (3) SMT. MADHU KHEMANI  
W/O MR. YASHWANT KHEMANI
- (4) MR. BALDEV KHEMANI  
S/O SHRI HARCHAND RAI KHEMANI
- (5) MR. YASHWANT KHEMANI  
S/O SHRI HARCHAND RAI KHEMANI

SCHEDULE OF OPENING

| S.NO. | NAME         | SIZE       |
|-------|--------------|------------|
| 1     | DOOR D       | 1.00x2.10M |
| 2     | " D1         | 0.90x2.10M |
| 3     | " D2         | 0.75x2.10M |
| 4     | WINDOW W     | 1.50x1.20M |
| 5     | " W1         | 1.20x1.20M |
| 6     | " W2         | 1.00x1.20M |
| 7     | " W3         | 0.70x1.20M |
| 8     | VENTILATOR V | 0.70x0.70M |

STATEMENT OF AREA

|                     |                    |
|---------------------|--------------------|
| PLOT SIZE           | - 11.20x1.20x1.20M |
| PLOT AREA           | - 62.67 SQM        |
| PERMISSIBLE F.A.R.  | - 11.23            |
| ALLOWED BUILT       | - 103.33 SQM       |
| GROUND FLOOR AREA   | - 78.60 SQM        |
| FIRST FLOOR AREA    | - 38.34 SQM        |
| TOTAL BUILT-UP AREA | - 116.94 SQM       |

TITLE:-

CORPORATION DRAWING

DATE:- 05/06/2014 NORTH

DRAWN BY:- SITI NARAI

SCALE: 1:100, 1:200

THIS DRAWING IS THE PROPERTY OF  
M/S INTER ARCH  
AND IT SHOULD NOT BE COPIED OR  
REPRODUCED WITHOUT THEIR PRIOR  
WRITTEN PERMISSION.

ARCHITECTS




VIKRAM & RADHIKA SINGH

INTERARCH  
ARCHITECTS  
ENGINEERS  
LANDSCAPES &  
INTERIOR  
DESIGNERS


E-11, SHANKAR NAGAR, BPL.  
PH. NO. 931673333

Fee-1250/-


श्री ५५ पा से मजदूर  
अभिलेख निम्न अन्तर्गत  
जमा  
संपन्न  
शाम पंचायत दीपडी  
जमापद पंचायत फन्दा, भोपाल  
22/5/2014

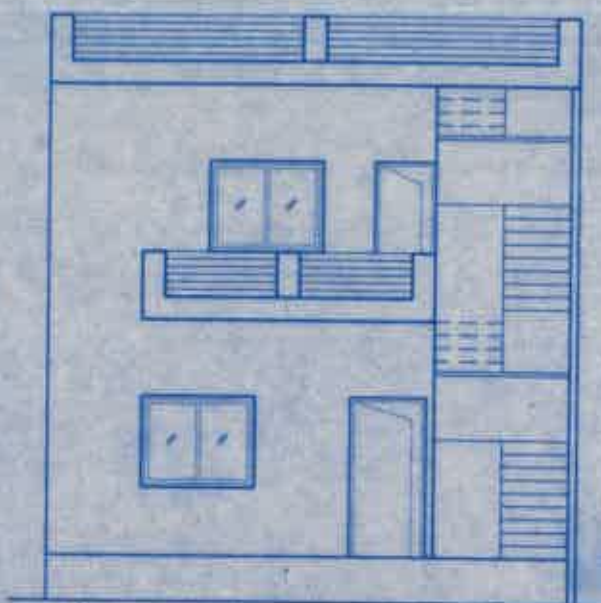


FRONT ELEVATION  
SCALE: 1:100

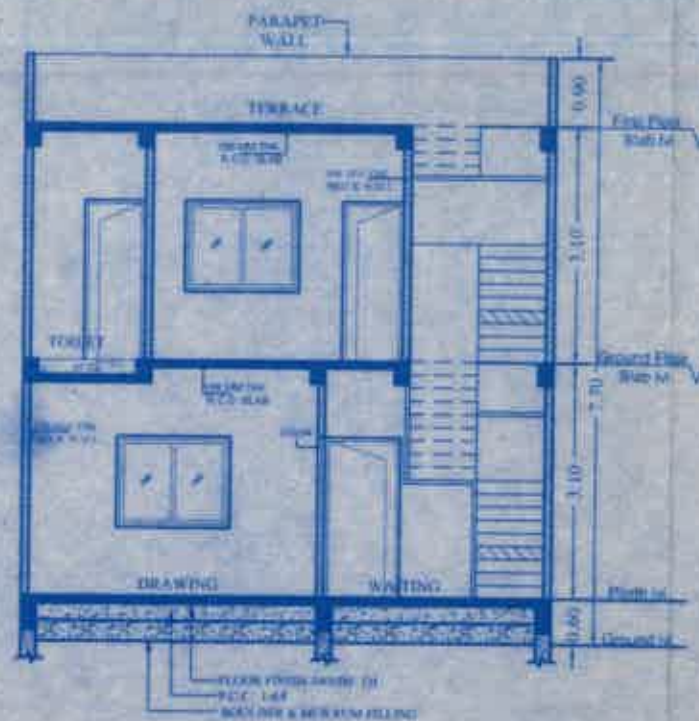


SECTION-AA  
SCALE: 1:100

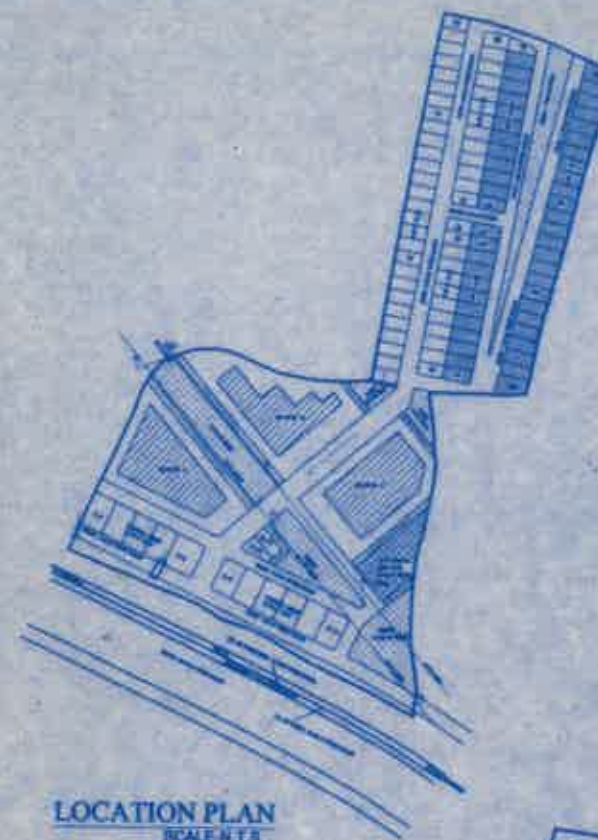

LOCATION PLAN  
SCALE: 1:500

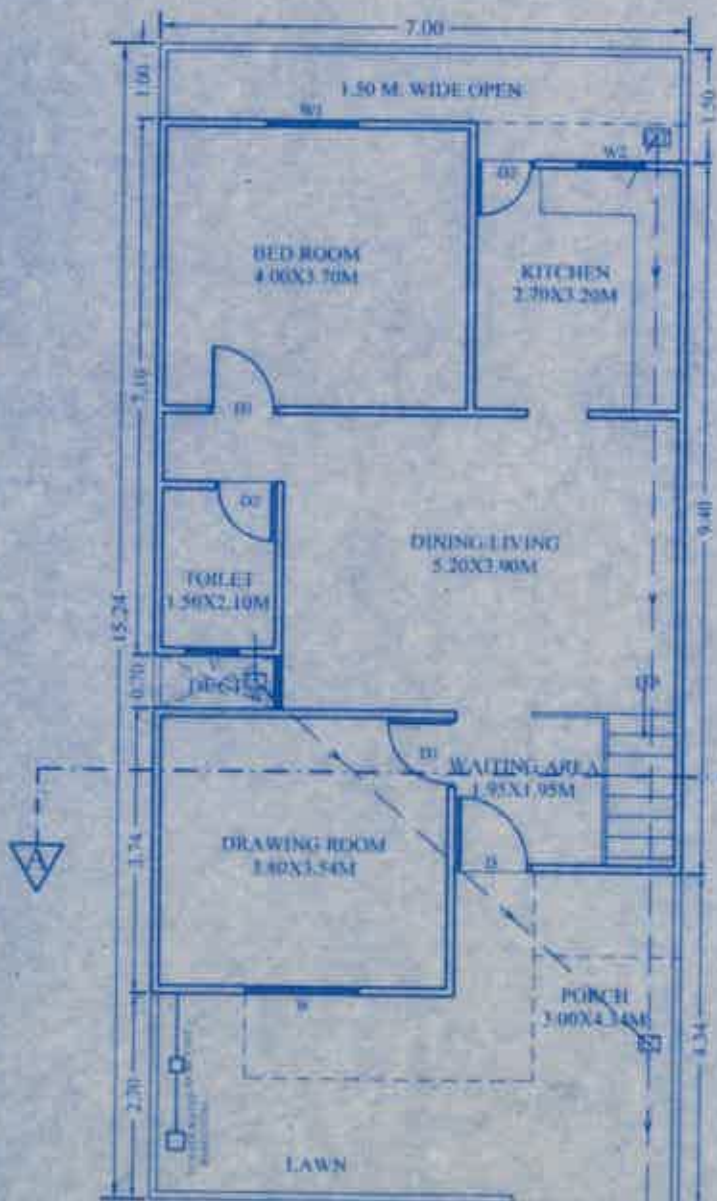

GROUND FLOOR PLAN  
SCALE: 1:100

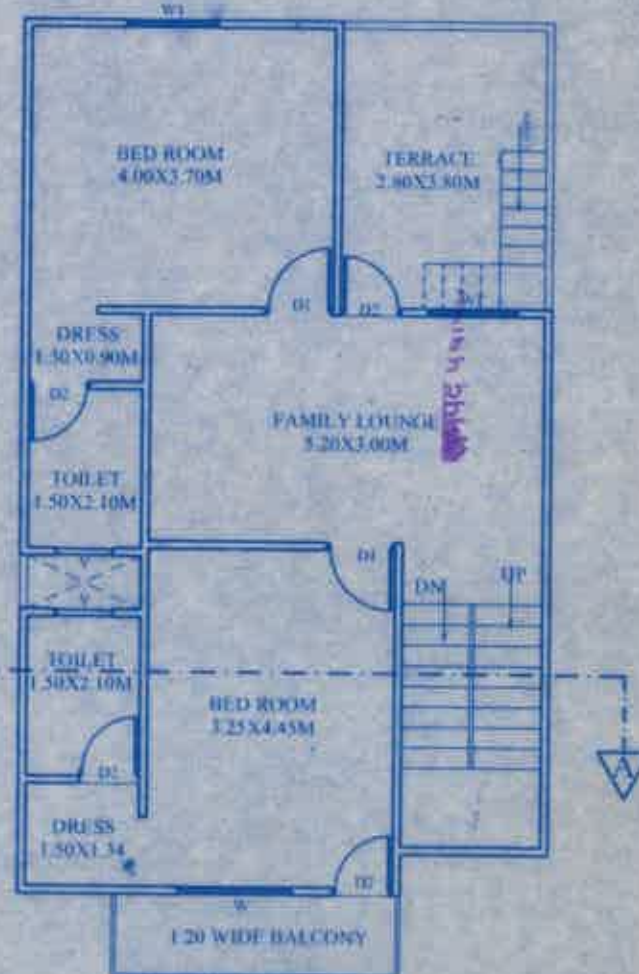

FIRST FLOOR PLAN  
SCALE: 1:100



KEY PLAN  
SCALE: 1:200



PROPOSED PLAN OF THE  
RESIDENCE ON PLOT NO. 54,55,56,  
57,58,59,60,61,62,63,64,65,66,67,68,69,70,  
71,72,73,74,75,76,77,79,80,81,82,83,84,85,  
86,87,88,89,90,91,92,93,94,95,96,97,98,99,  
100,101,102,103  
KHASRA NO: 418/2, 428, 429,  
430, 431, AT VILLAGE SAMARDHA  
KALIASOTE, P.H.NO. 26, TEHSIL  
HIZUR, DISTT. BHOPAL.  
TOTAL - 49 UNITS

#### OWNER

- (1) MR. BALDEV KHEMANI  
S/O SHRI HARCHAND RAI KHEMANI
- (2) SMT. PALLAVI KHEMANI  
W/O MR. BALDEV KHEMANI
- (3) SMT. MADHU KHEMANI  
W/O MR. YASHWANT KHEMANI
- (4) MR. BALDEV KHEMANI  
S/O SHRI HARCHAND RAI KHEMANI
- (5) MR. YASHWANT KHEMANI  
S/O SHRI HARCHAND RAI KHEMANI

#### SCHEDULE OF OPENING

| S.NO. | NAME       | SIZE |
|-------|------------|------|
| 1     | DOOR       | D    |
| 2     | "          | D1   |
| 3     | "          | D2   |
| 4     | WINDOW     | W    |
| 5     | "          | W1   |
| 6     | "          | W2   |
| 7     | "          | W3   |
| 8     | VENTILATOR | V    |

#### STATEMENT OF AREA

|                     |              |
|---------------------|--------------|
| PLOT SIZE           | ~7.00X11.34M |
| PLOT AREA           | ~79.68 SQM   |
| PERMISSIBLE F.A.R.  | ~1.25        |
| GROUND FLOOR AREA   | ~73.74 SQM   |
| FIRST FLOOR AREA    | ~41.35 SQM   |
| TOTAL BUILT-UP AREA | ~115.09 SQM  |

#### TITLE:-

#### CORPORATION DRAWING

DATE:- 07/06/2014 NORTH

DRAWN BY:- SITI NAPI

SCALE: 1:100, 1:200

THIS DRAWING IS THE PROPERTY OF  
M/S INTER ARCH  
AND IT SHOULD NOT BE COPIED OR  
REPRODUCED WITHOUT THEIR PRIOR  
WRITTEN PERMISSION

ARCHITECTS  
MUN. Licence  
No. A-33  
Vikram & Madhu Mohile

INTERARCH  
ARCHITECTS  
ENGINEERS  
LANDSCAPES &  
INTERIOR  
DESIGNERS

FLK SHANKAR NAGAR, BPL  
PH. NO. 9826725093

श्रीव. कुमारे पा. लिमानियत  
अनुमोदित किया जावा  
जमा  
संपन्न  
श्रीव. कुमारे पा. लिमानियत  
अनुमोदित किया जावा  
जमा  
संपन्न  
22/7/2014



सरपंच

श्रीमति जय चन्दर पटेल

# कार्यालय ग्राम पंचायत दीपड़ी

जनपद पंचायत फंद, जिला भोपाल (म.प्र.)

मपन आडुआ पडाया पडा

क. प्ल/2014

दिनांक 22/7/14

प्रमाणित किया जाता है कि मेरे सहित उपलब्ध पत्रों की  
कॉपीजें रेकॉर्ड में हैं और प्रमाणित रेकॉर्डों का पालन को नष्ट या भाग्य  
के आधार पर सूचना आ. 01 से लेकर 103 तक सहित में मपन निधि  
कर के मपन आडुआ पडाया की जाती है जो कि शासन  
के नियमनुसार कार्य कर रहे हैं केवल है

जय

सरपंच

ग्राम पंचायत दीपड़ी

जनपद पंचायत फंद, भोपाल