



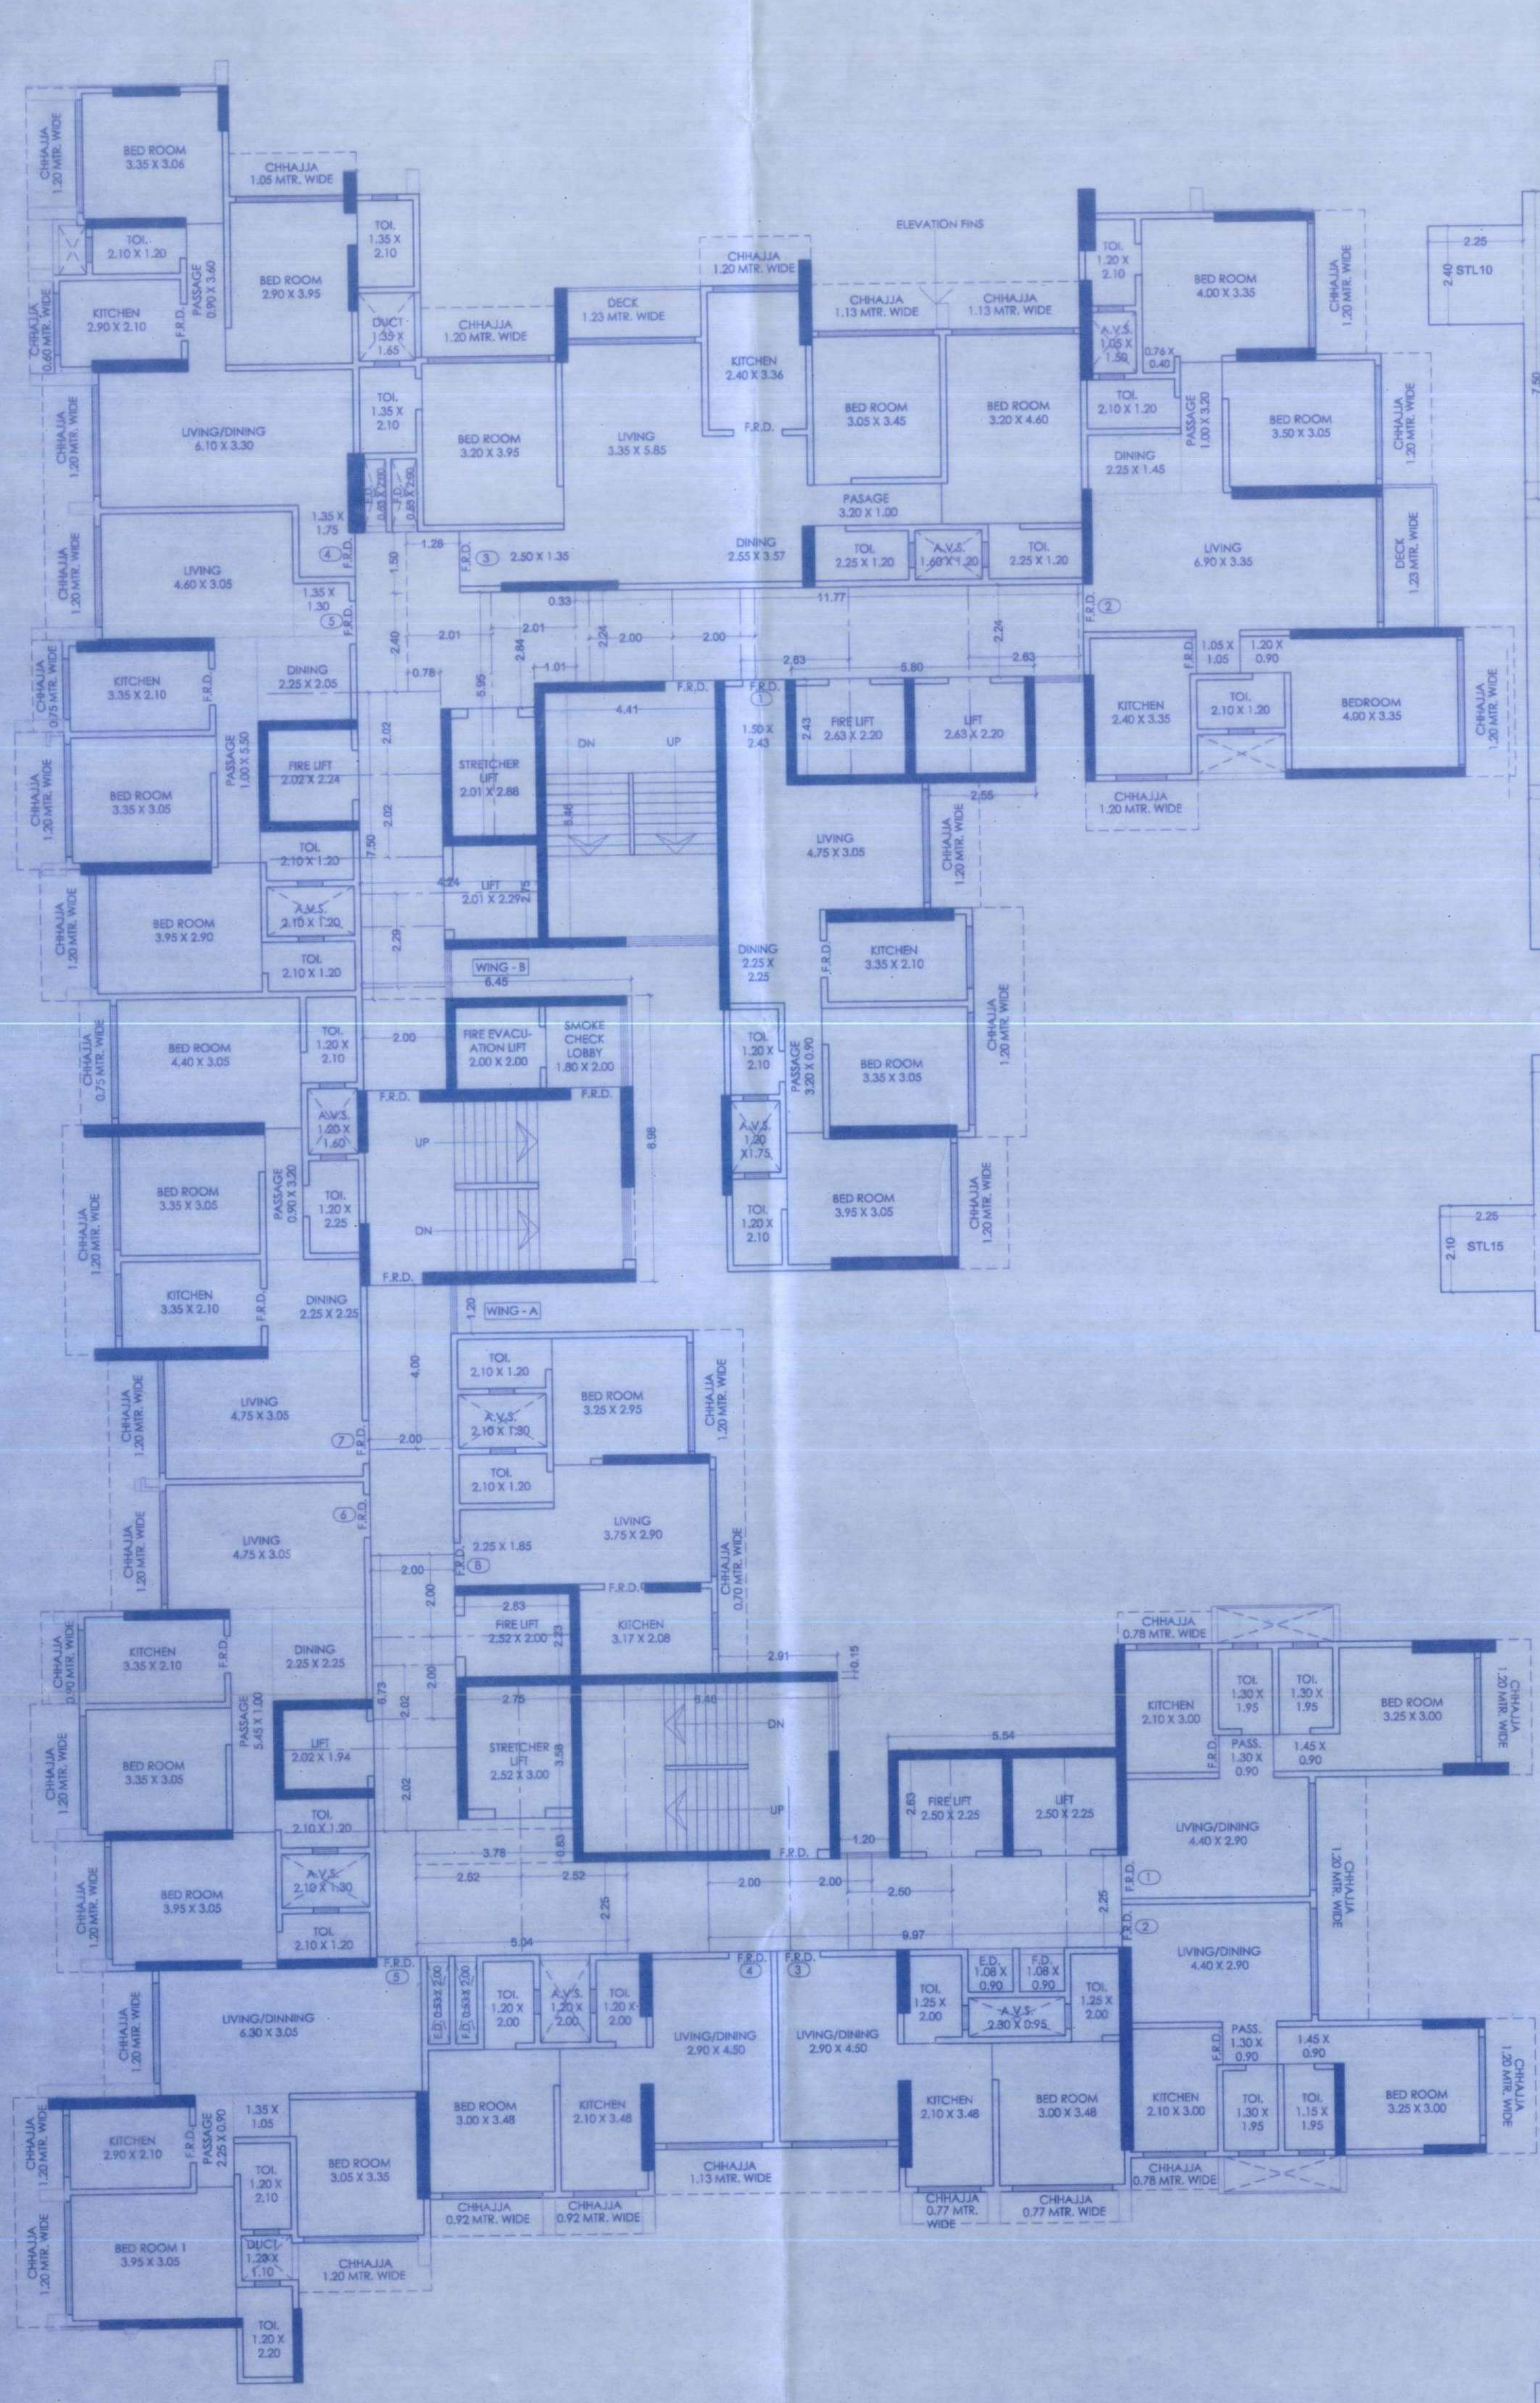

TYPICAL FLOOR PLAN
(1ST TO 8TH, 8TH TO 10TH, 10TH TO 12TH,
2ND TO 10TH)
SCALE: 1:100

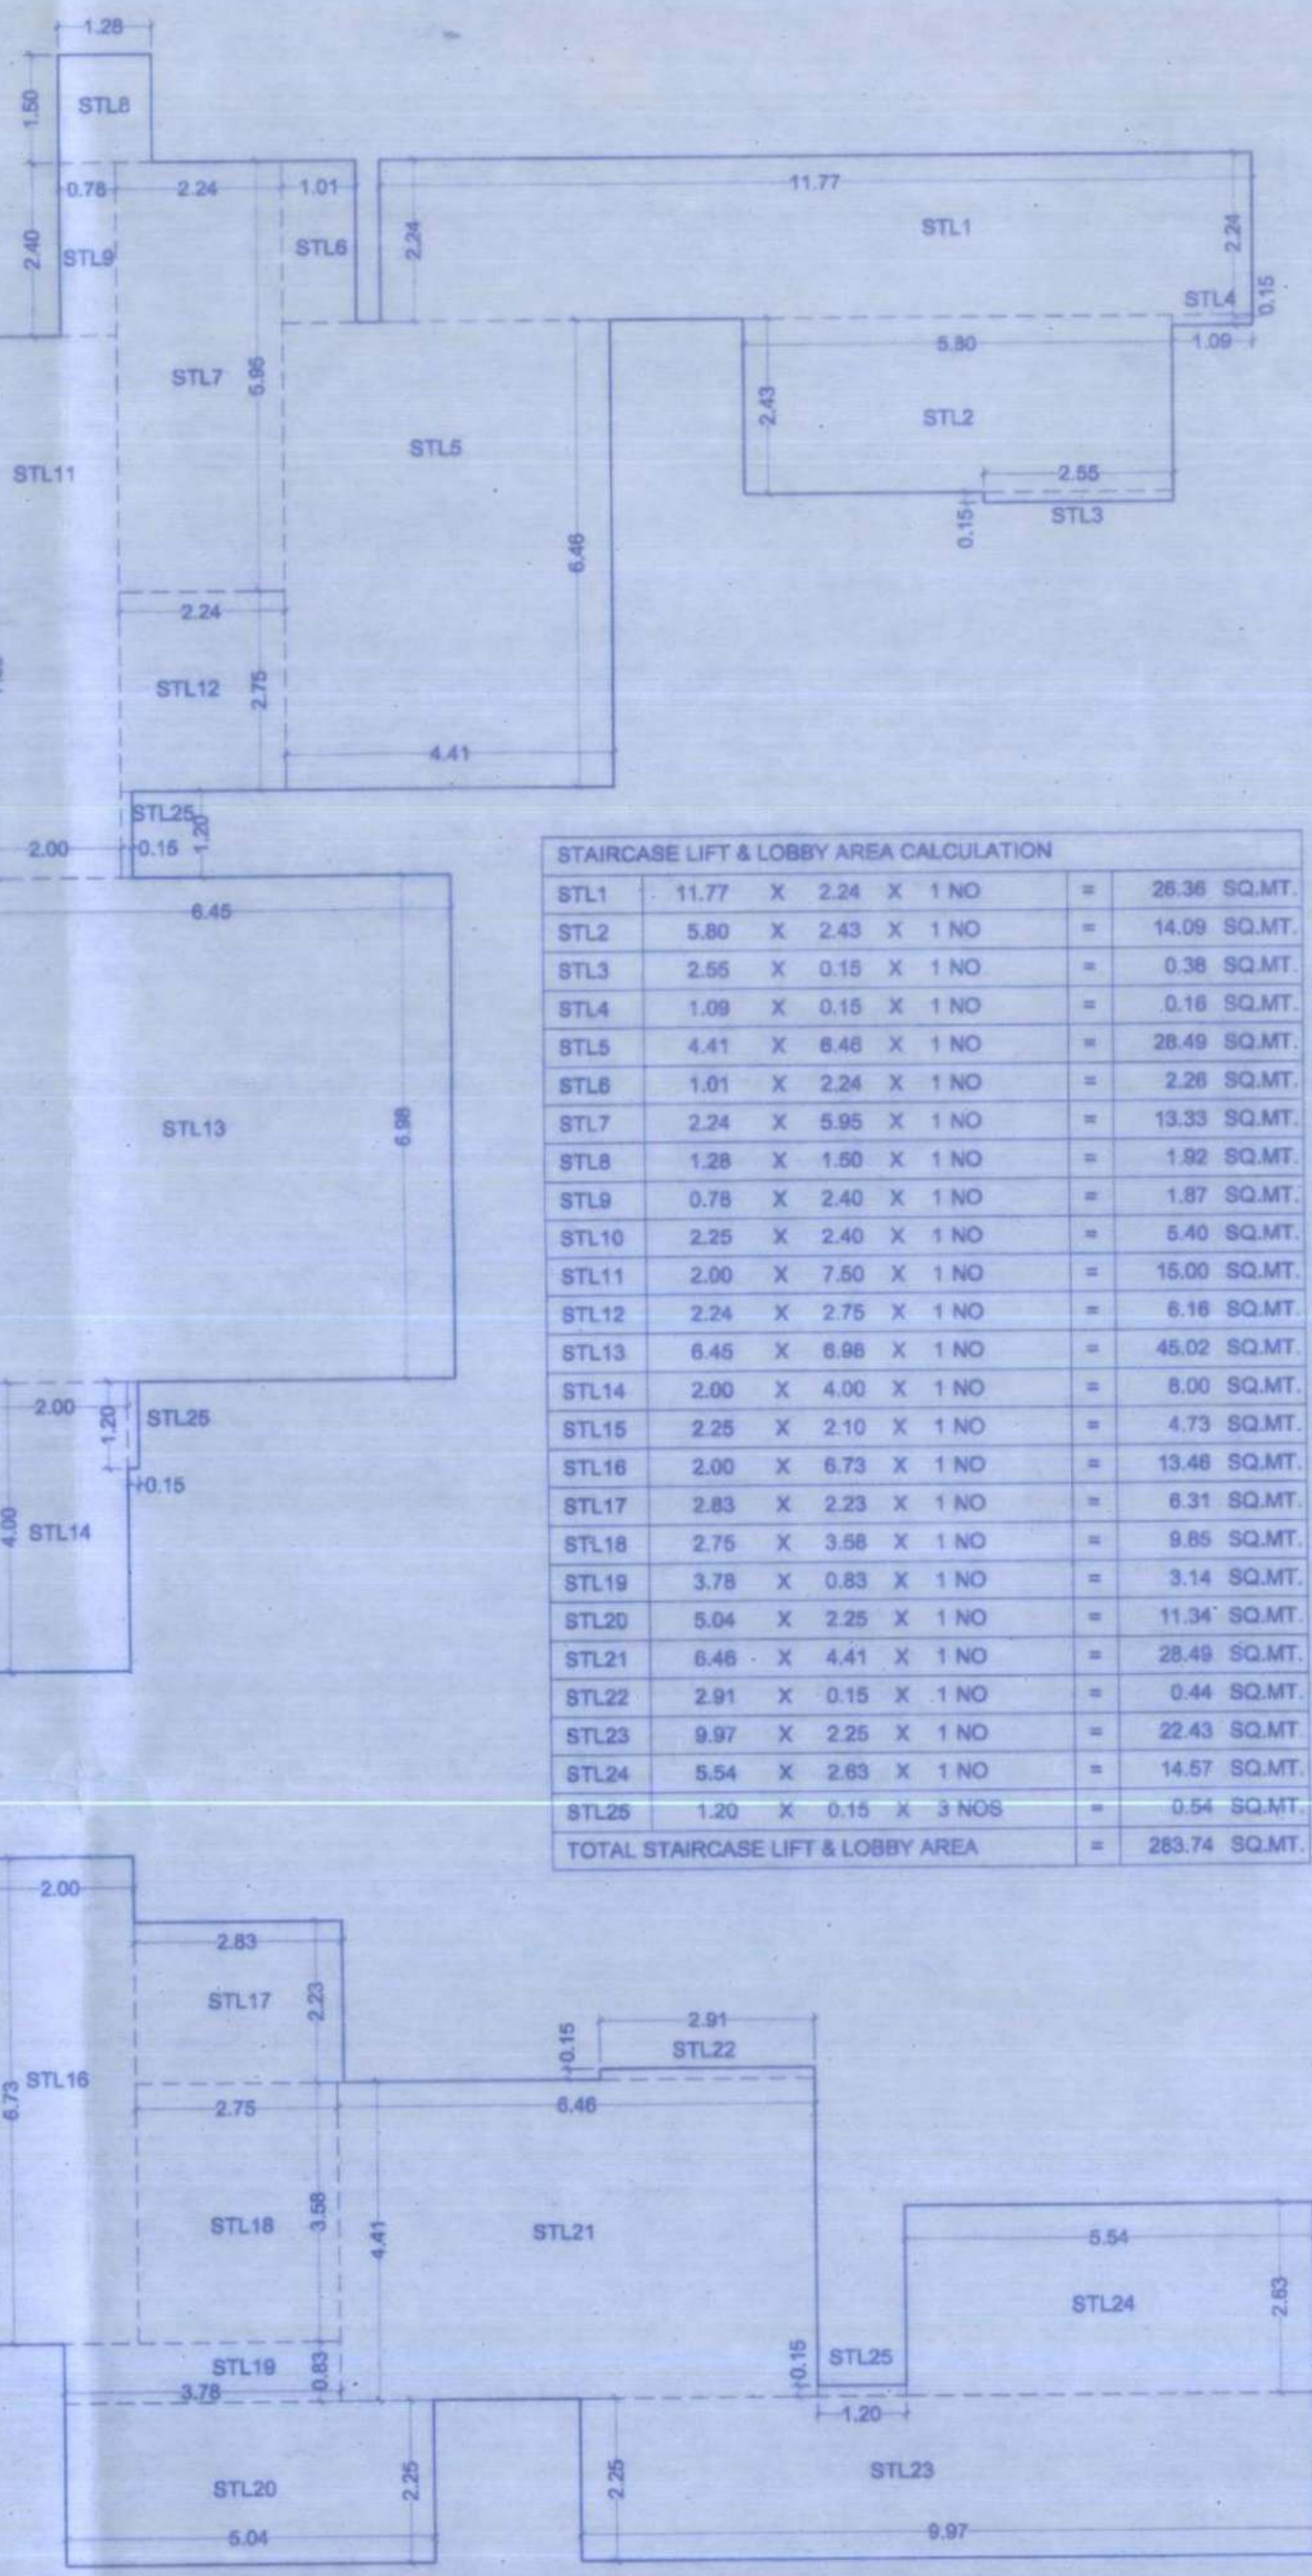

AREA LINE DIAGRAM OF STAIRCASE & LIFT
SCALE: 1:100

RERA CARPET AREA CALCULATION FLAT NO. 10			
1	1.50 X 2.10 X 1 NO	=	3.15 SQ.MT.
2	3.35 X 3.95 X 1 NO	=	13.23 SQ.MT.
3	3.50 X 4.35 X 1 NO	=	15.23 SQ.MT.
4	2.40 X 5.58 X 1 NO	=	13.39 SQ.MT.
5	6.50 X 4.45 X 1 NO	=	28.95 SQ.MT.
6	10.80 X 1.90 X 1 NO	=	16.20 SQ.MT.
7	1.90 X 0.15 X 1 NO	=	0.29 SQ.MT.
8	2.25 X 1.50 X 1 NO	=	3.38 SQ.MT.
TOTAL		=	94.02 SQ.MT.

STAIRCASE LIFT & LOBBY AREA CALCULATION			
STL1	11.77 X 2.24 X 1 NO	=	26.36 SQ.MT.
STL2	5.80 X 2.43 X 1 NO	=	14.09 SQ.MT.
STL3	2.55 X 0.15 X 1 NO	=	0.38 SQ.MT.
STL4	1.09 X 0.15 X 1 NO	=	0.16 SQ.MT.
STL5	4.41 X 6.45 X 1 NO	=	28.49 SQ.MT.
STL6	1.51 X 2.34 X 1 NO	=	3.56 SQ.MT.
STL7	2.24 X 6.95 X 1 NO	=	15.53 SQ.MT.
STL8	1.28 X 5.40 X 1 NO	=	6.92 SQ.MT.
STL9	0.78 X 2.40 X 1 NO	=	1.87 SQ.MT.
STL10	2.25 X 2.40 X 1 NO	=	5.40 SQ.MT.
STL11	2.00 X 7.50 X 1 NO	=	15.00 SQ.MT.
STL12	2.24 X 2.75 X 1 NO	=	6.16 SQ.MT.
STL13	6.45 X 8.88 X 1 NO	=	57.20 SQ.MT.
STL14	2.00 X 4.50 X 1 NO	=	9.00 SQ.MT.
STL15	2.25 X 2.10 X 1 NO	=	4.73 SQ.MT.
STL16	2.00 X 6.75 X 1 NO	=	13.50 SQ.MT.
STL17	3.83 X 2.23 X 1 NO	=	8.53 SQ.MT.
STL18	2.75 X 3.58 X 1 NO	=	9.86 SQ.MT.
STL19	3.78 X 0.83 X 1 NO	=	3.14 SQ.MT.
STL20	6.04 X 2.25 X 1 NO	=	13.59 SQ.MT.
STL21	6.48 X 4.41 X 1 NO	=	28.59 SQ.MT.
STL22	2.91 X 0.15 X 1 NO	=	0.44 SQ.MT.
STL23	6.97 X 2.25 X 1 NO	=	15.68 SQ.MT.
STL24	5.54 X 2.63 X 1 NO	=	14.57 SQ.MT.
STL25	1.20 X 0.15 X 3 NOS	=	0.54 SQ.MT.
TOTAL STAIRCASE LIFT & LOBBY AREA		=	283.74 SQ.MT.

RERA CARPET AREA CALCULATION

RERA CARPET AREA CALCULATION FLAT NO. 1 & 2			
1	0.15 X 1.05 X 1 NO	=	0.16 SQ.MT.
2	4.00 X 3.00 X 1 NO	=	12.00 SQ.MT.
3	4.40 X 8.05 X 1 NO	=	35.42 SQ.MT.
TOTAL		=	47.58 SQ.MT.

RERA CARPET AREA CALCULATION FLAT NO. 3			
1	1.25 X 2.15 X 1 NO	=	2.69 SQ.MT.
2	3.85 X 2.35 X 1 NO	=	9.05 SQ.MT.
3	4.45 X 4.50 X 1 NO	=	20.03 SQ.MT.
4	5.25 X 1.13 X 1 NO	=	5.93 SQ.MT.
5	1.05 X 6.15 X 1 NO	=	6.46 SQ.MT.
TOTAL		=	34.16 SQ.MT.

RERA CARPET AREA CALCULATION FLAT NO. 4			
1	1.05 X 0.15 X 1 NO	=	0.16 SQ.MT.
2	1.20 X 2.15 X 2 NOS	=	5.16 SQ.MT.
3	3.05 X 4.50 X 1 NO	=	13.73 SQ.MT.
4	5.25 X 3.48 X 1 NO	=	18.27 SQ.MT.
TOTAL		=	37.32 SQ.MT.

RERA CARPET AREA CALCULATION FLAT NO. 5			
1	1.05 X 0.25 X 1 NO	=	0.26 SQ.MT.
2	6.30 X 3.20 X 1 NO	=	20.16 SQ.MT.
3	3.05 X 3.35 X 1 NO	=	10.22 SQ.MT.
4	1.20 X 2.15 X 1 NO	=	2.58 SQ.MT.
5	3.95 X 5.30 X 1 NO	=	20.94 SQ.MT.
6	0.15 X 0.75 X 1 NO	=	0.11 SQ.MT.
7	1.20 X 2.20 X 1 NO	=	2.64 SQ.MT.
TOTAL		=	56.06 SQ.MT.

RERA CARPET AREA CALCULATION FLAT NO. 6			
1	0.15 X 1.05 X 1 NO	=	0.16 SQ.MT.
2	4.75 X 3.20 X 1 NO	=	15.20 SQ.MT.
3	2.25 X 2.10 X 1 NO	=	4.73 SQ.MT.
4	4.50 X 6.30 X 1 NO	=	28.35 SQ.MT.
5	3.95 X 3.20 X 1 NO	=	12.64 SQ.MT.
6	2.25 X 1.20 X 2 NOS	=	5.40 SQ.MT.
TOTAL		=	61.98 SQ.MT.

RERA CARPET AREA CALCULATION FLAT NO. 7			
1	1.35 X 2.10 X 1 NO	=	2.84 SQ.MT.
2	4.40 X 5.50 X 1 NO	=	24.20 SQ.MT.
3	1.35 X 4.50 X 1 NO	=	6.08 SQ.MT.
4	4.75 X 3.20 X 1 NO	=	15.20 SQ.MT.
5	0.15 X 1.05 X 1 NO	=	0.16 SQ.MT.
TOTAL		=	51.88 SQ.MT.

RERA CARPET AREA CALCULATION FLAT NO. 8			
1	4.50 X 3.20 X 1 NO	=	14.40 SQ.MT.
2	0.15 X 1.05 X 1 NO	=	0.16 SQ.MT.
3	1.35 X 3.35 X 1 NO	=	4.52 SQ.MT.
4	0.90 X 1.90 X 1 NO	=	1.71 SQ.MT.
5	4.50 X 5.30 X 1 NO	=	23.85 SQ.MT.
6	2.25 X 1.20 X 2 NOS	=	5.40 SQ.MT.
7	3.95 X 3.20 X 1 NO	=	12.64 SQ.MT.
TOTAL		=	63.00 SQ.MT.

RERA CARPET AREA CALCULATION FLAT NO. 9			
1	3.35 X 3.05 X 1 NO	=	10.22 SQ.MT.
2	3.15 X 1.50 X 1 NO	=	4.73 SQ.MT.
3	3.05 X 2.10 X 1 NO	=	6.41 SQ.MT.
4	3.05 X 3.95 X 1 NO	=	12.05 SQ.MT.
5	1.60 X 2.10 X 1 NO	=	3.36 SQ.MT.
6	6.10 X 3.45 X 1 NO	=	21.05 SQ.MT.
7	1.35 X 1.75 X 1 NO	=	2.36 SQ.MT.
TOTAL		=	61.89 SQ.MT.

RERA CARPET AREA CALCULATION FLAT NO. 11			
1	1.35 X 2.10 X 1 NO	=	2.84 SQ.MT.
2	4.00 X 3.50 X 1 NO	=	14.00 SQ.MT.
3	5.55 X 6.70 X 1 NO	=	37.19 SQ.MT.
4	1.35 X 6.30 X 1 NO	=	8.51 SQ.MT.
5	0.15 X 1.17 X 1 NO	=	0.18 SQ.MT.
6	4.50 X 2.25 X 1 NO	=	10.13 SQ.MT.
7	4.00 X 3.35 X 1 NO	=	13.40 SQ.MT.
8	2.40 X 1.15 X 1 NO	=	2.76 SQ.MT.
TOTAL		=	89.06 SQ.MT.

RERA CARPET AREA CALCULATION FLAT NO. 12			
1	1.05 X 0.15 X 1 NO	=	0.16 SQ.MT.
2	1.50 X 2.43 X 1 NO	=	3.65 SQ.MT.
3	4.75 X 7.55 X 1 NO	=	35.86 SQ.MT.
4	1.00 X 5.50 X 1 NO	=	5.50 SQ.MT.
5	4.75 X 3.20 X 1 NO	=	15.20 SQ.MT.
6	1.35 X 2.10 X 1 NO	=	2.84 SQ.MT.
7	3.95 X 3.20 X 1 NO	=	12.64 SQ.MT.
TOTAL		=	83.85 SQ.MT.

CONTENTS OF SHEET	
TYPICAL FLOOR PLAN STAIRCASE AREA CALCULATION. RERA CARPET AREA CALCULATION.	
STAMP OF DATE OF RECEIPT OF PLANS.	STAMP OF DATE OF APPROVAL OF PLANS.
DESCRIPTION OF PROPOSAL AND PROPERTY	
PLOT BEARING C.T.S. NO. 510, 510/1 TO 8, 1/1 TO 16, 514, 514/1 TO 5, 518A/1 (PT.), 518A/2 (PT.) 561, 561/1 TO 14, OF VILLAGE - KANHERI, TALUKA - BORIVALI, KULUP WADI, BORIVALI (EAST), MUMBAI SUBURBAN DISTRICT.	
FOR "SANGHARSH SRA CHS".	
NAME OF OWNER/ DEVELOPER	
M/s. AVA LIFESPACES PVT. LTD.	
& CO. - DEVELOPERS IFL FACILITIES - SERVICE LTD.	
SIGNATURE	
JOB NO.	DRG. NO.
SCALE:	DRN BY.
AS SHOWN	NIKHL.
SIGN. NAME & ADDRESS OF LICENSED SURVEYOR	
SIGNATURE	
NORTH	
LIESHA SPACE PLANNERS	
SWARNIL H. CHINCHAWADE	
CHARTERED SURVEYOR	
SHOP NO. 10A, MUNICIPAL MARKET,	
OPP. KASTUR PARK, CHARTERED TEMPLE,	
BORIVALI ROAD, BORIVALI (WEST),	
MUMBAI 400 082	
+91 9869000000	
Email: prajaychinchawade@gmail.com	