

BUILDING: A TYPE

STAMP OF APPROVAL

1ST SANCTION :- B.P./ WAKAD/105/2016 DT.07/07/2016

2ND SANCTION :- B.P./ WAKAD/13/2017 DT. 25/01/2017

3RD SANCTION :- B.P./ WAKAD/159/2017 DT. 25/09/2017

Sanctioned No. B.P./WAKAD/186/18

Subject to conditions mentioned in the


Office Order No.

even dated 4/5/18

Pimpri
Date 4/5/18



O.C. Signed by
Joint City Engineer
Building Permission Dept.
P.C.M.G., Pimpri, Pune-19

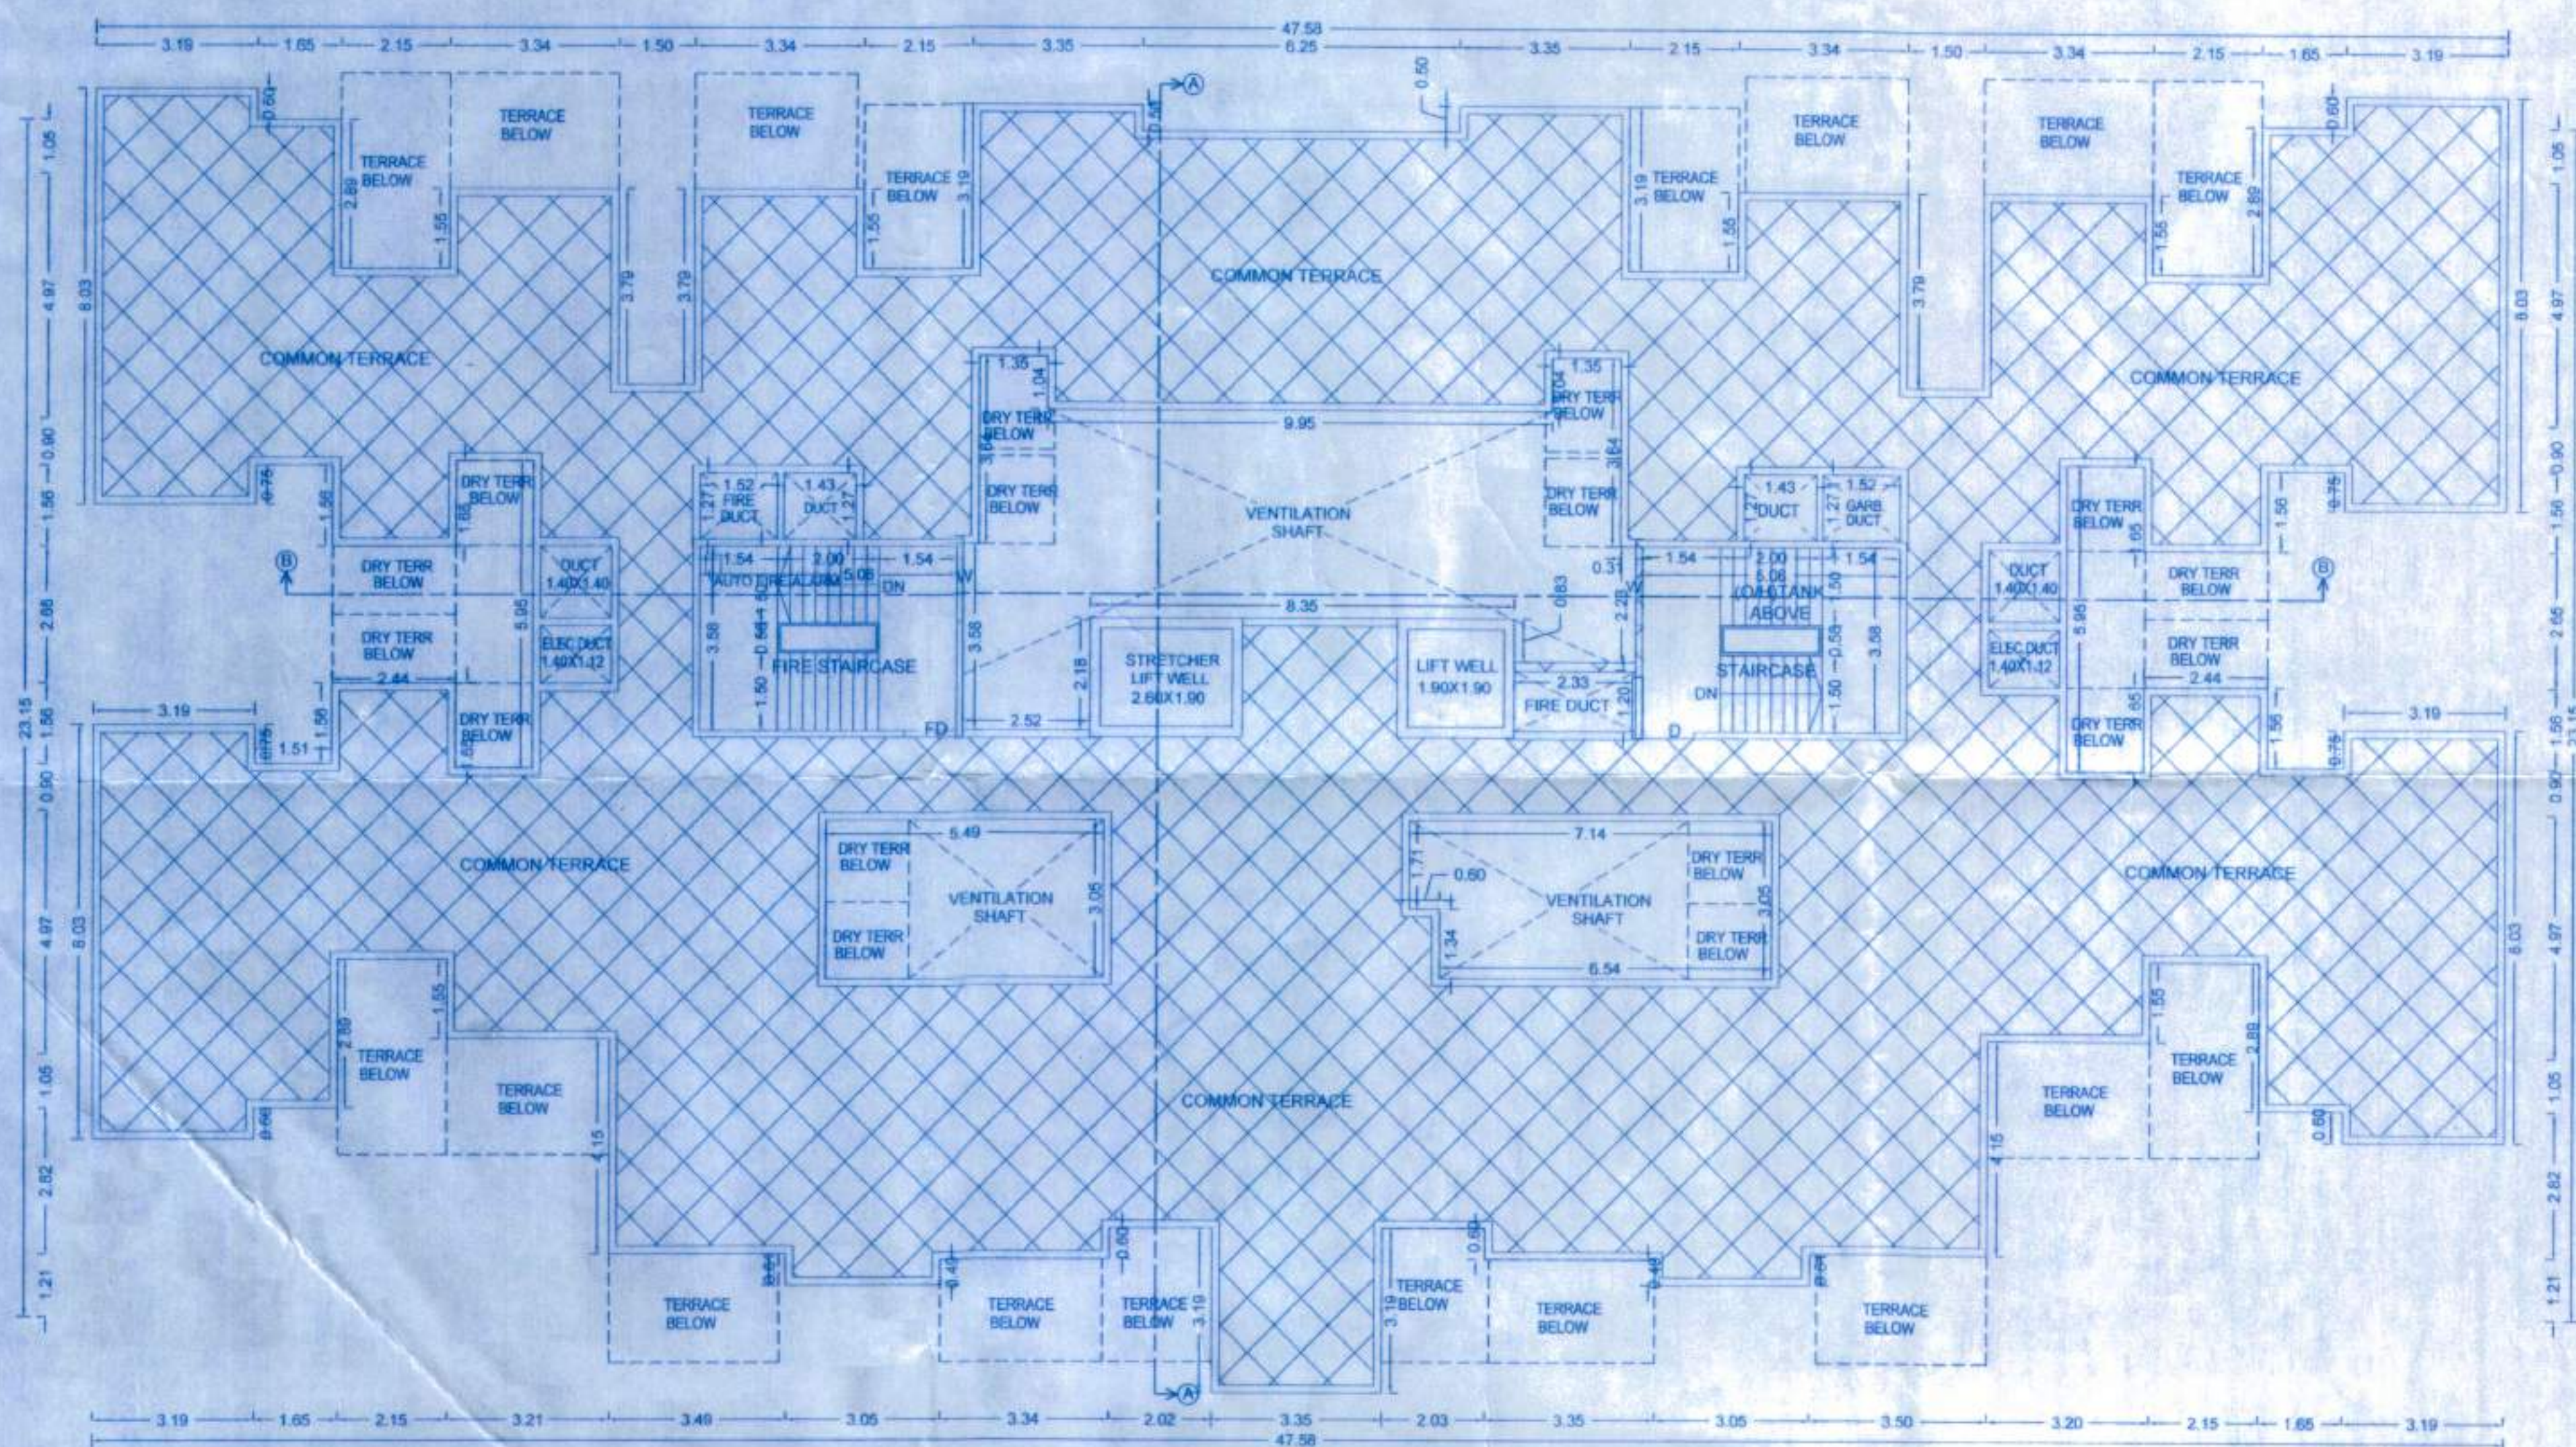

TERRACE FLOOR PLAN

OWNER'S NAME:		OWNER'S SIGN:	
1) M/S. PRISTINE DEVELOPERS THROUGH PARTNER MR. PRITAM I. GOYAL			
PROJECT:			
SURVEY NO: 167(P)		HISSA NO: 1+3+4	
PLOT NO: -		CTS NO: -	
DESCRIPTION: WAKAD			
ARCHITECT:		ARCHITECT'S SIGN:	
VIKAS ACHALKAR 1221, B/1 WRANGLAR PARANAJE ROAD, BEHIND BHAVE X-RAY CLINIC, OFF. F.C. ROAD, PUNE - 411004. PH: 25531675/76			
REG. NO. CA/94/17806			
JOB NO.	DRG. NO.	SCALE	DRAWN BY
		1:100	S.V.P.
			Y.R.E.
INWARD NO.	DATE	13.04.2018	
KEY NO.	SHEET NO.	06 / 25	