





Approved as an... in...
 subject to conditions mentioned in Annexure 'A' BHA/
 of letter No. ICR No. 3220/94-2940022/372977/
 S.No.16, No. 3220/94-2940022/372977/
 Dated 21/08/2016
 Maharashtra Commissioner and
 Chief Executive Officer
 Pune Metropolitan Regional Development Authority, Pune.

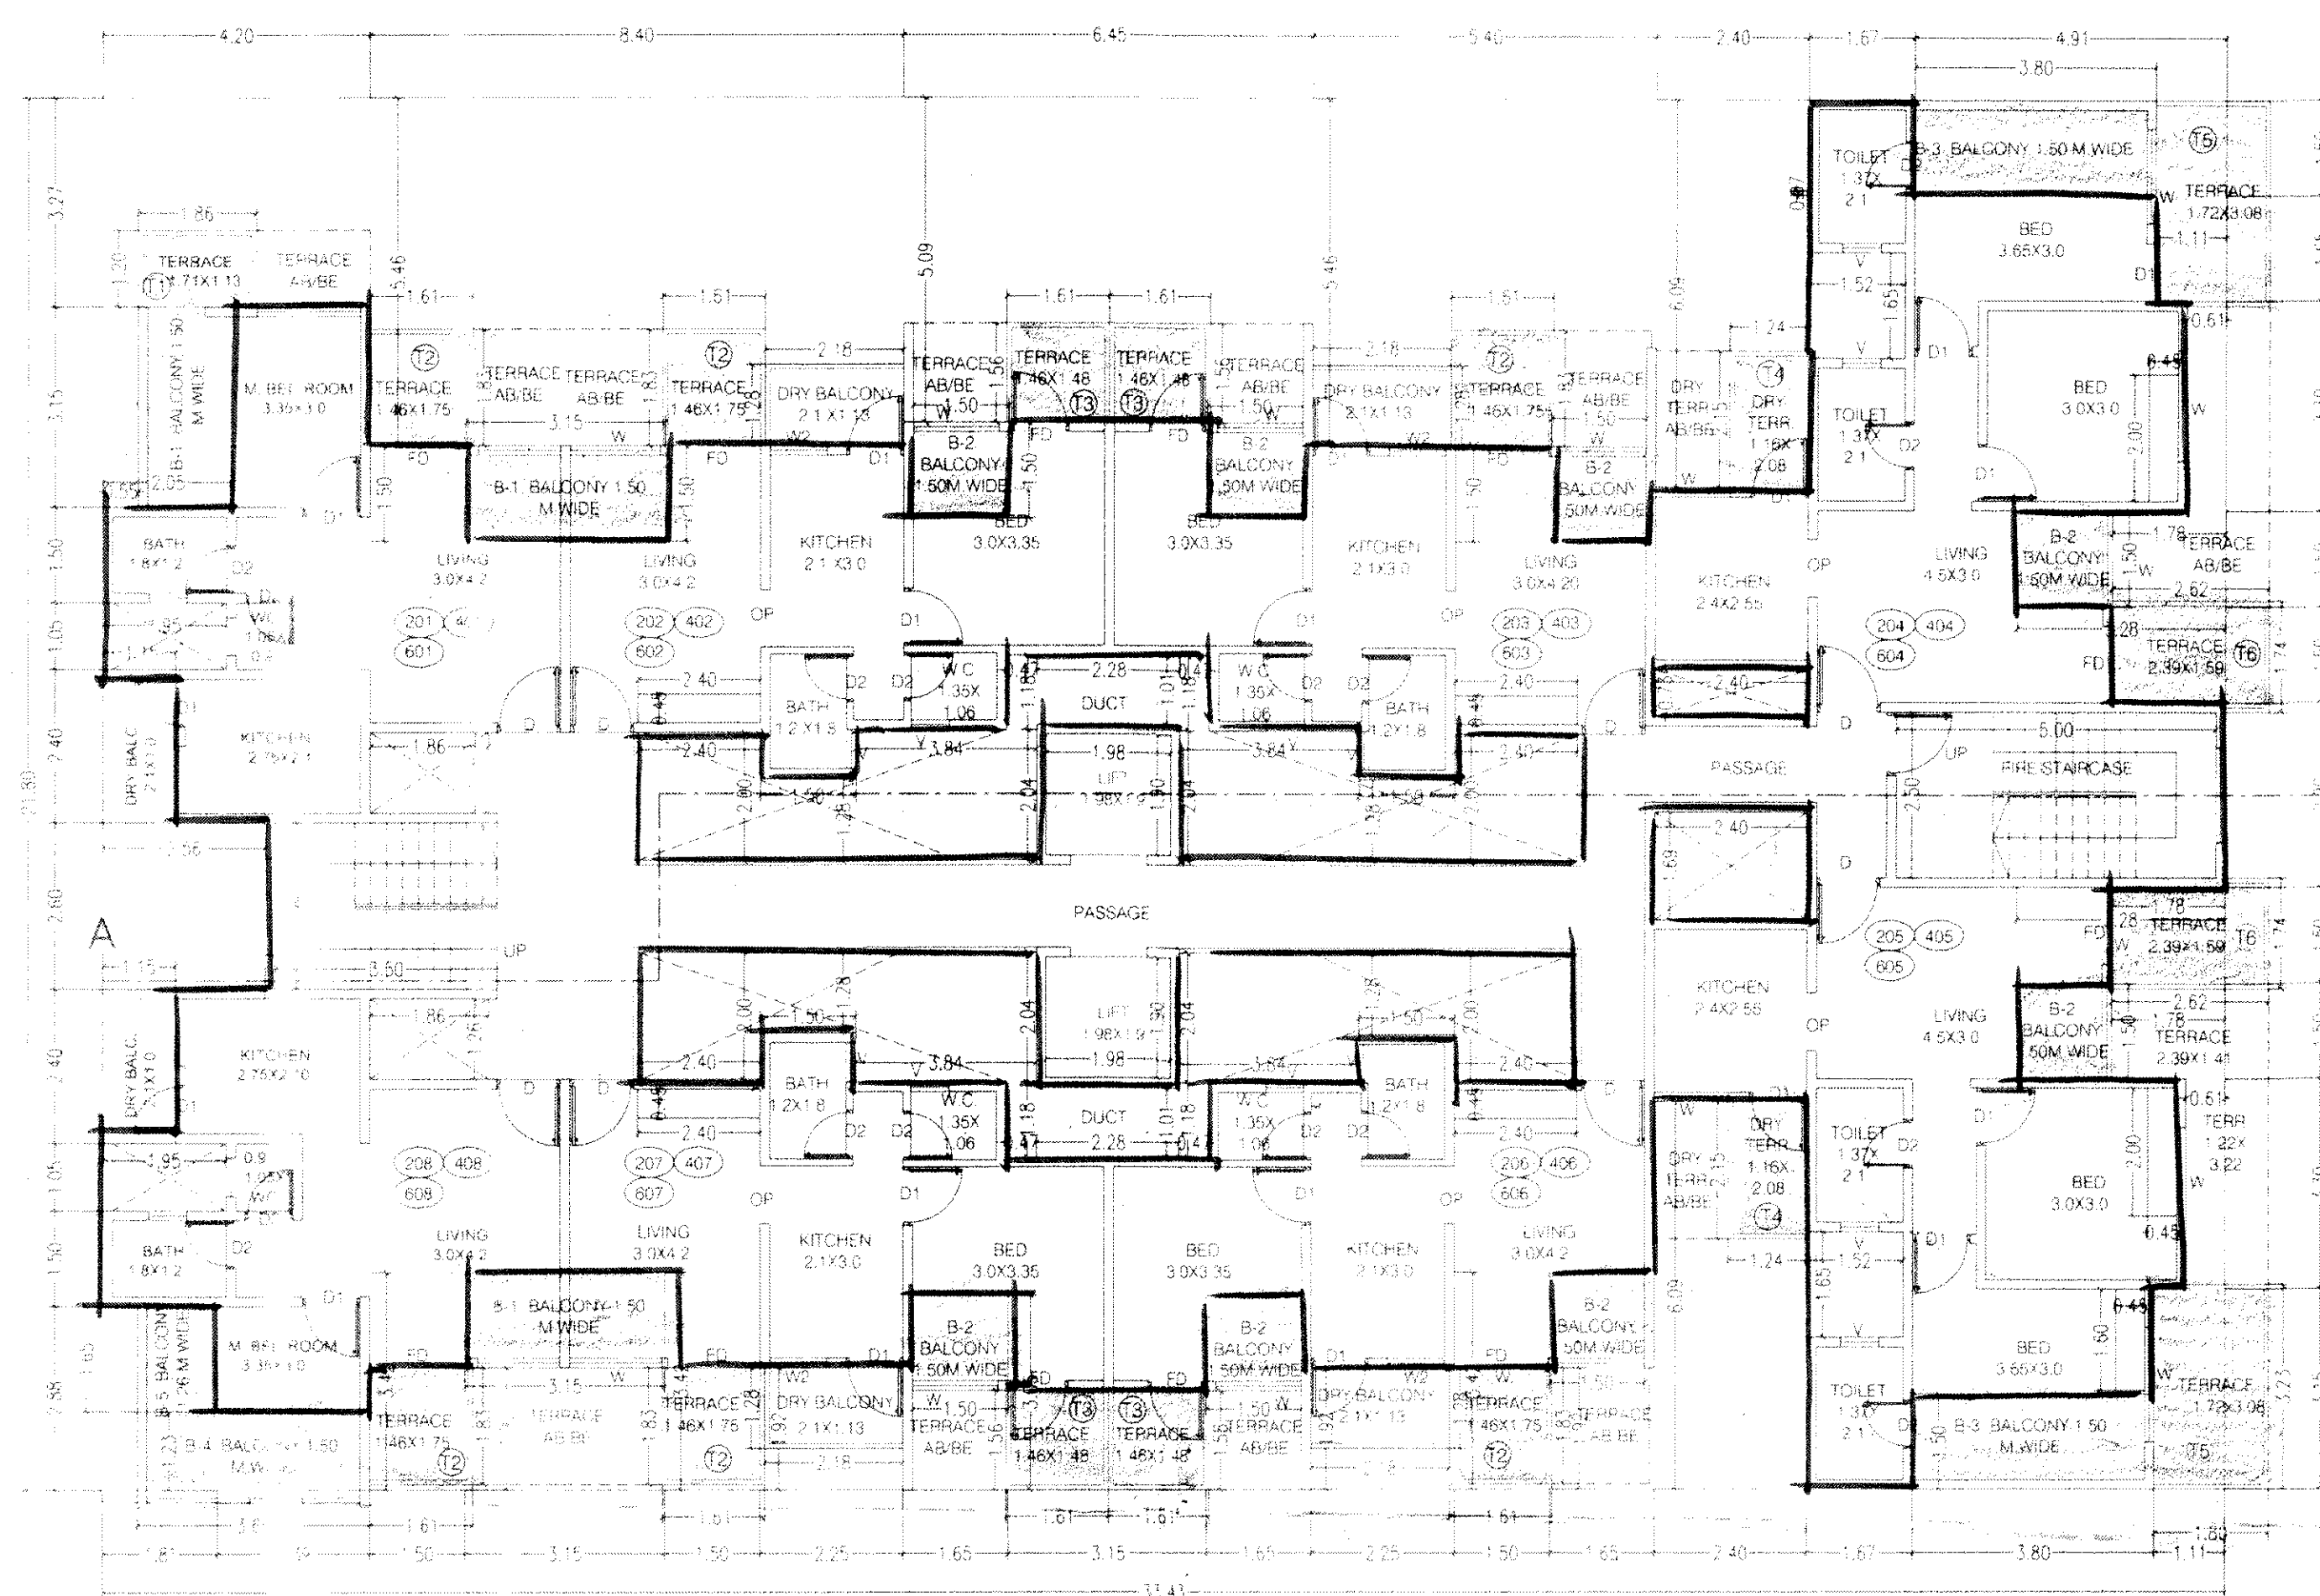

TYPICAL 2ND, 4TH & 6TH FLOOR PLAN

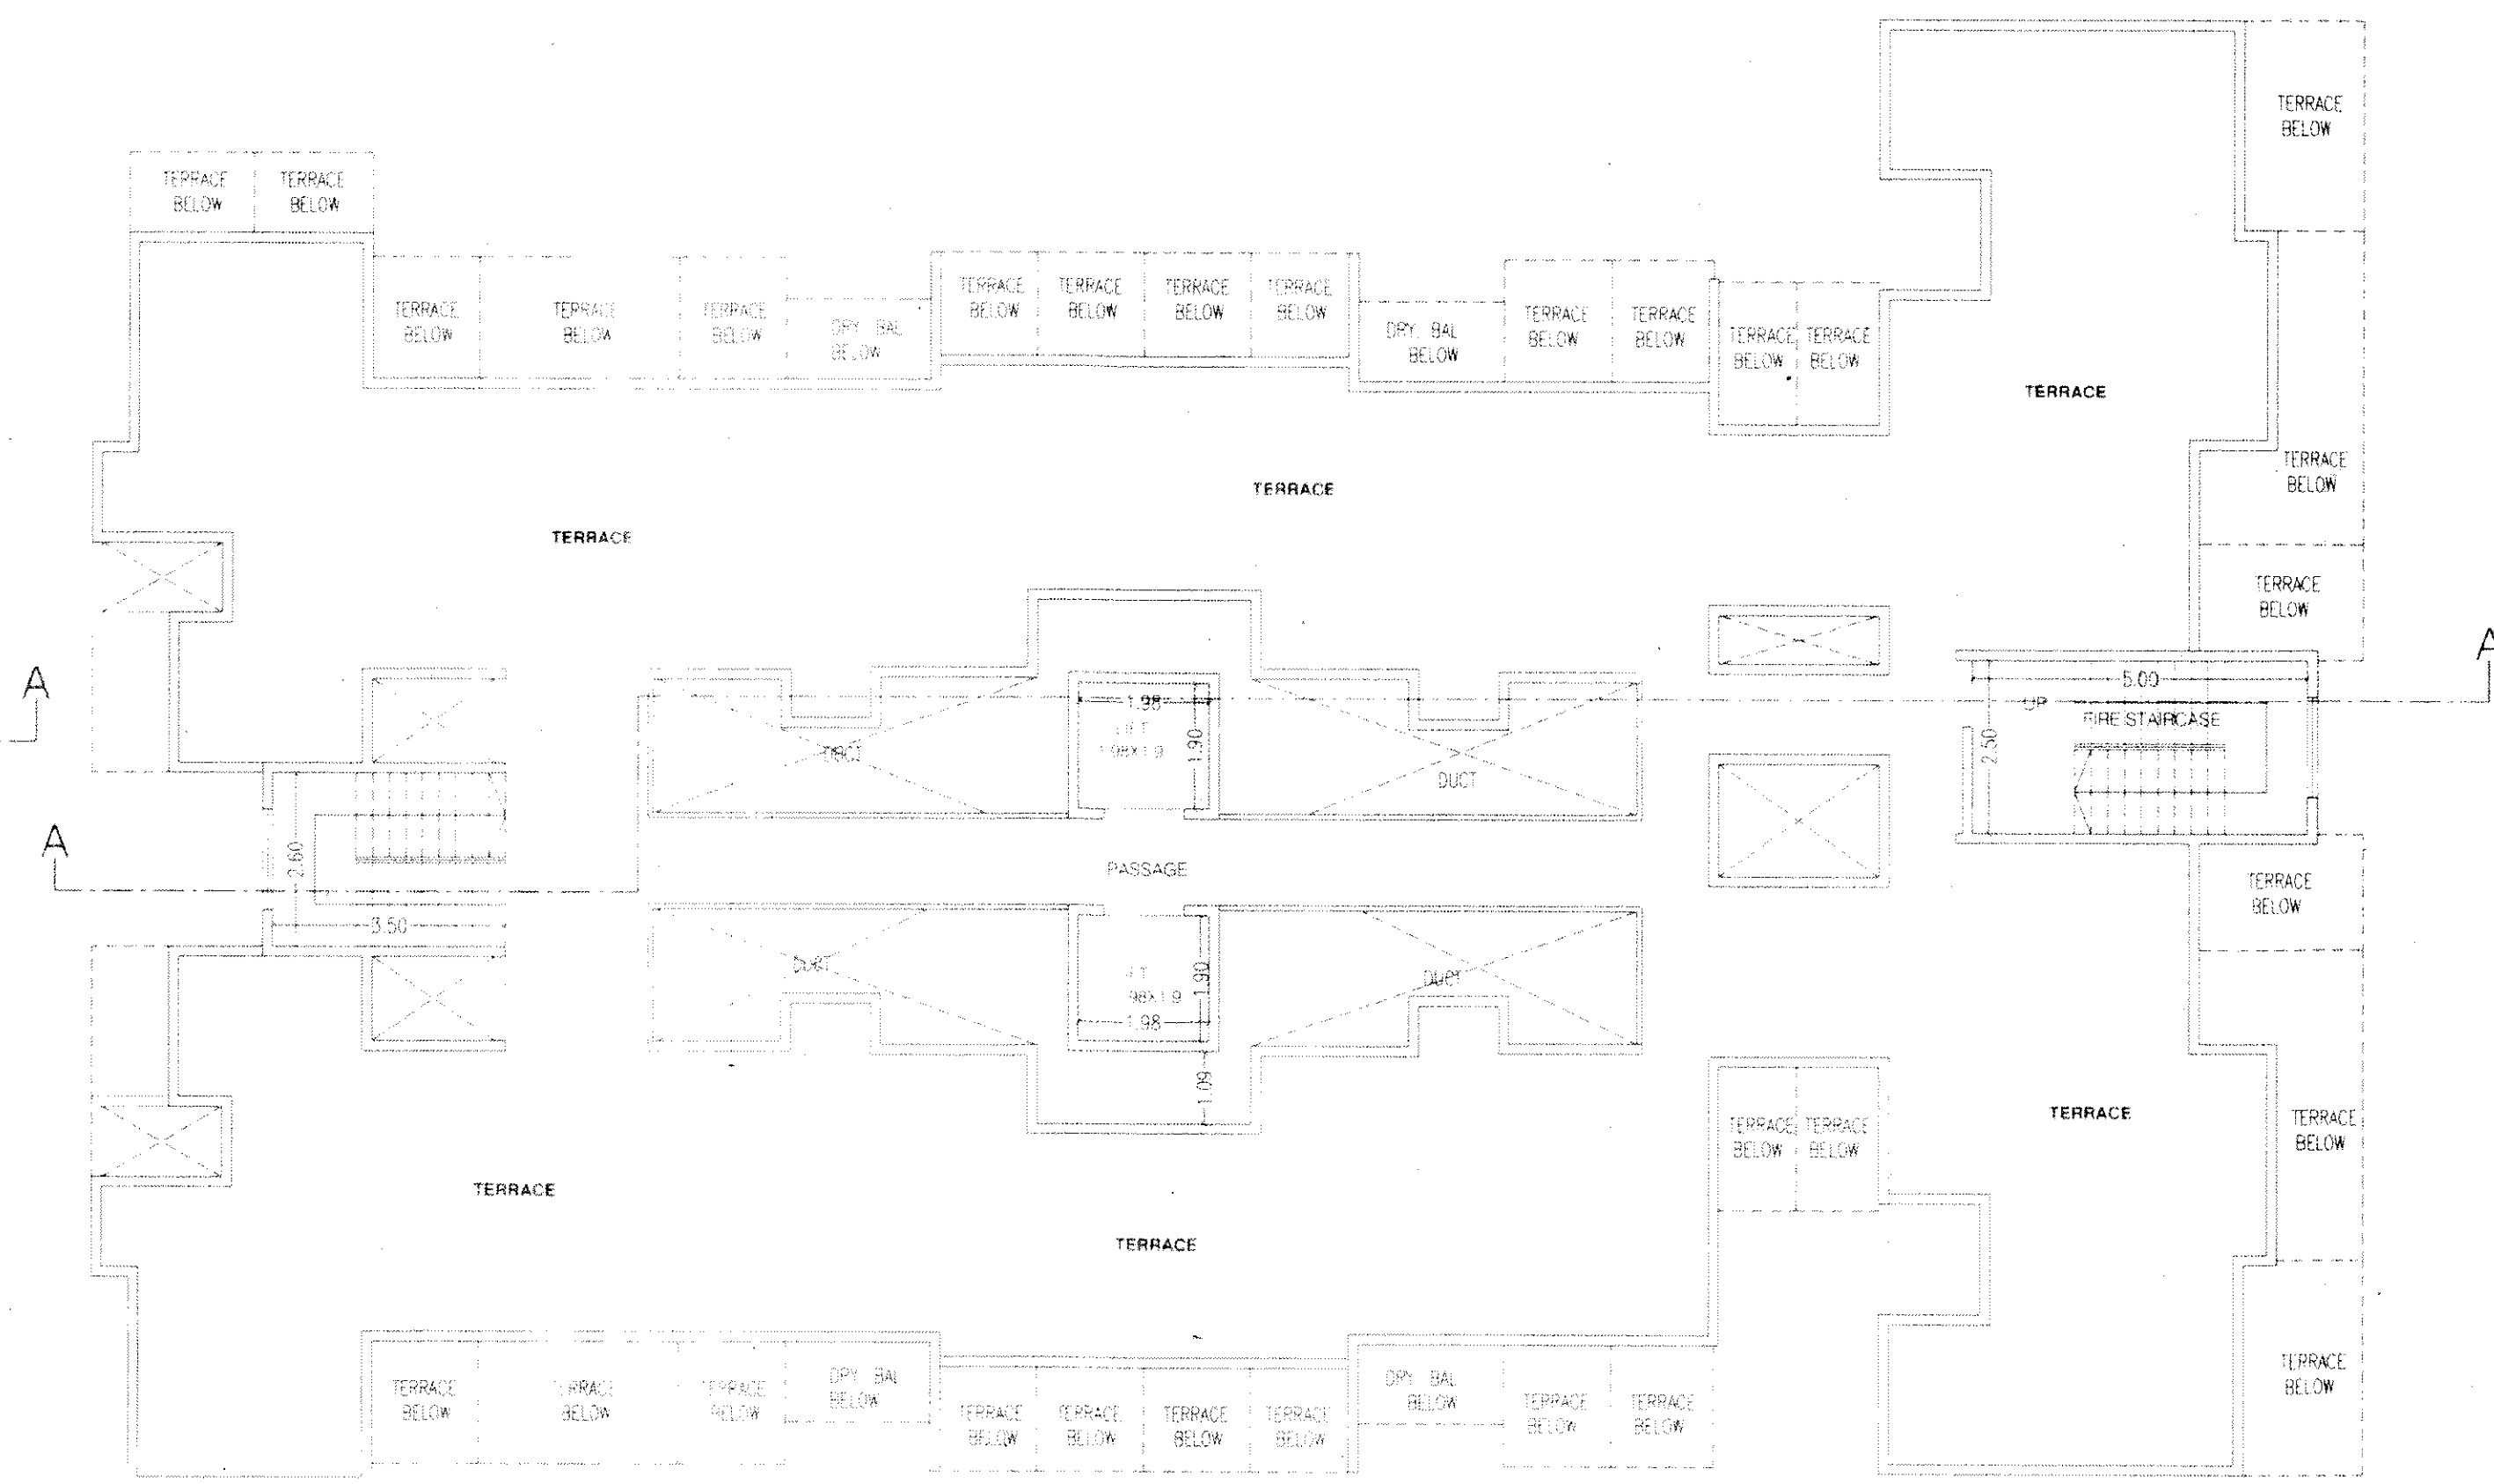

TERRACE FLOOR PLAN

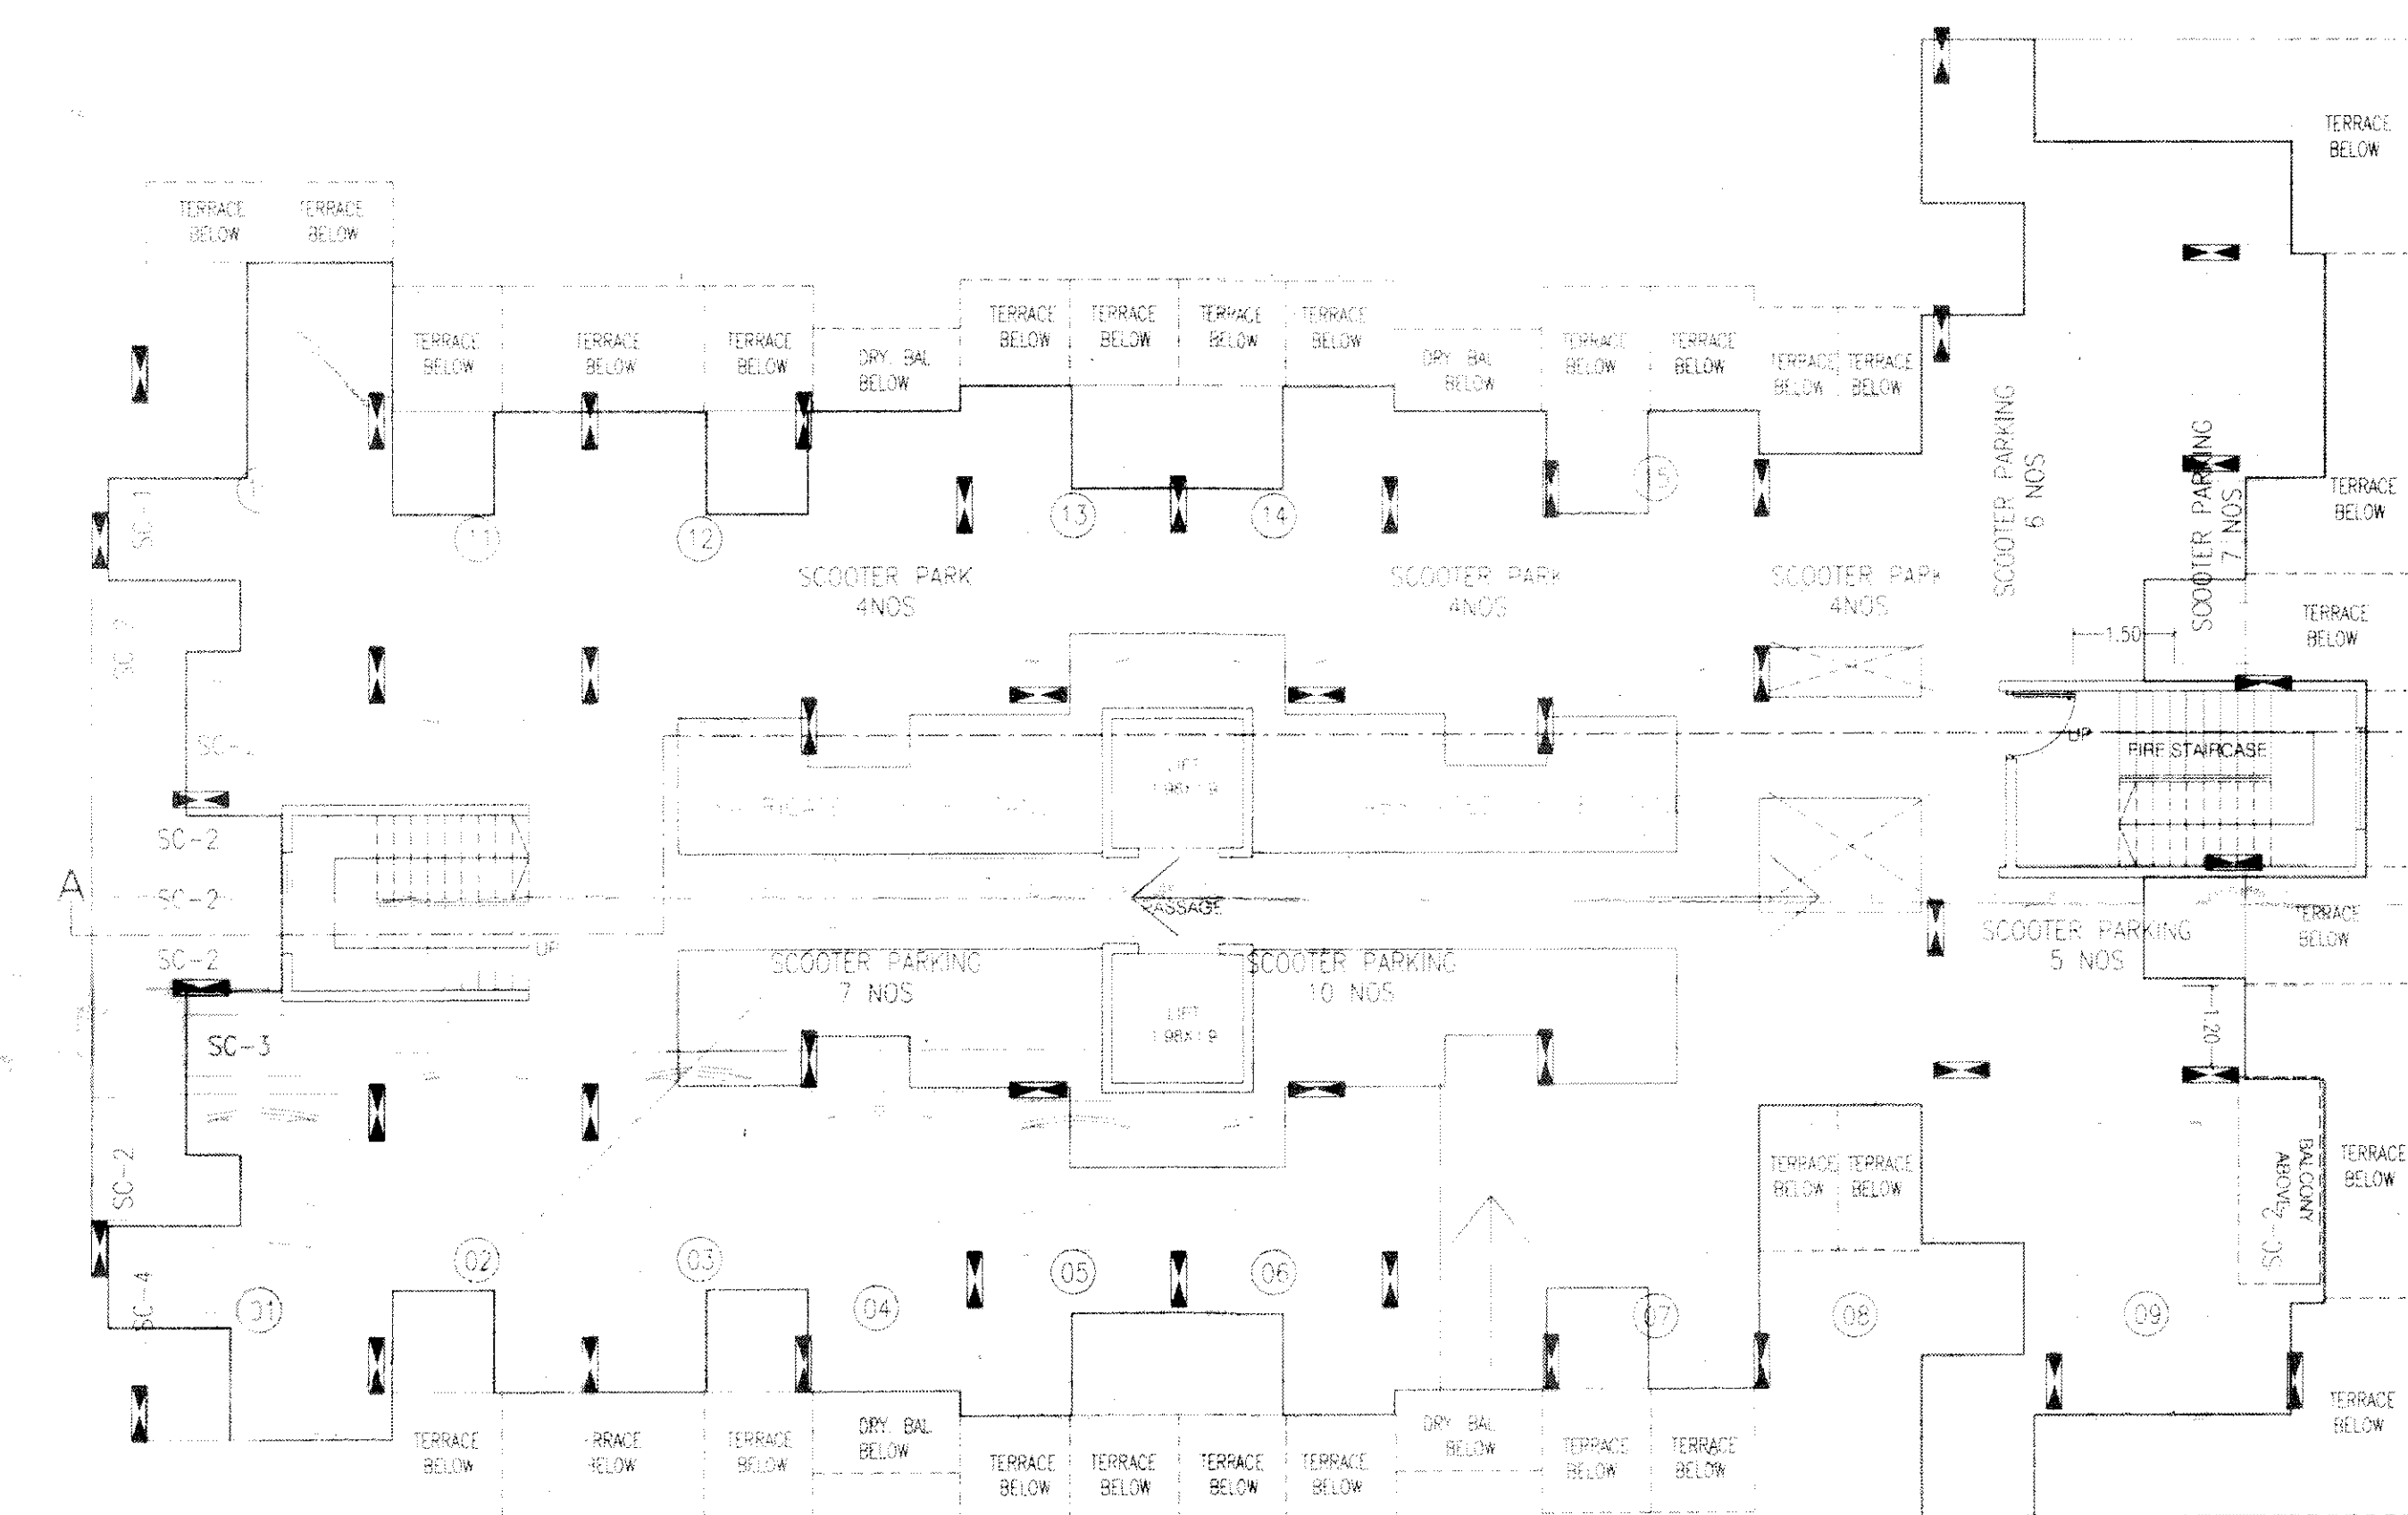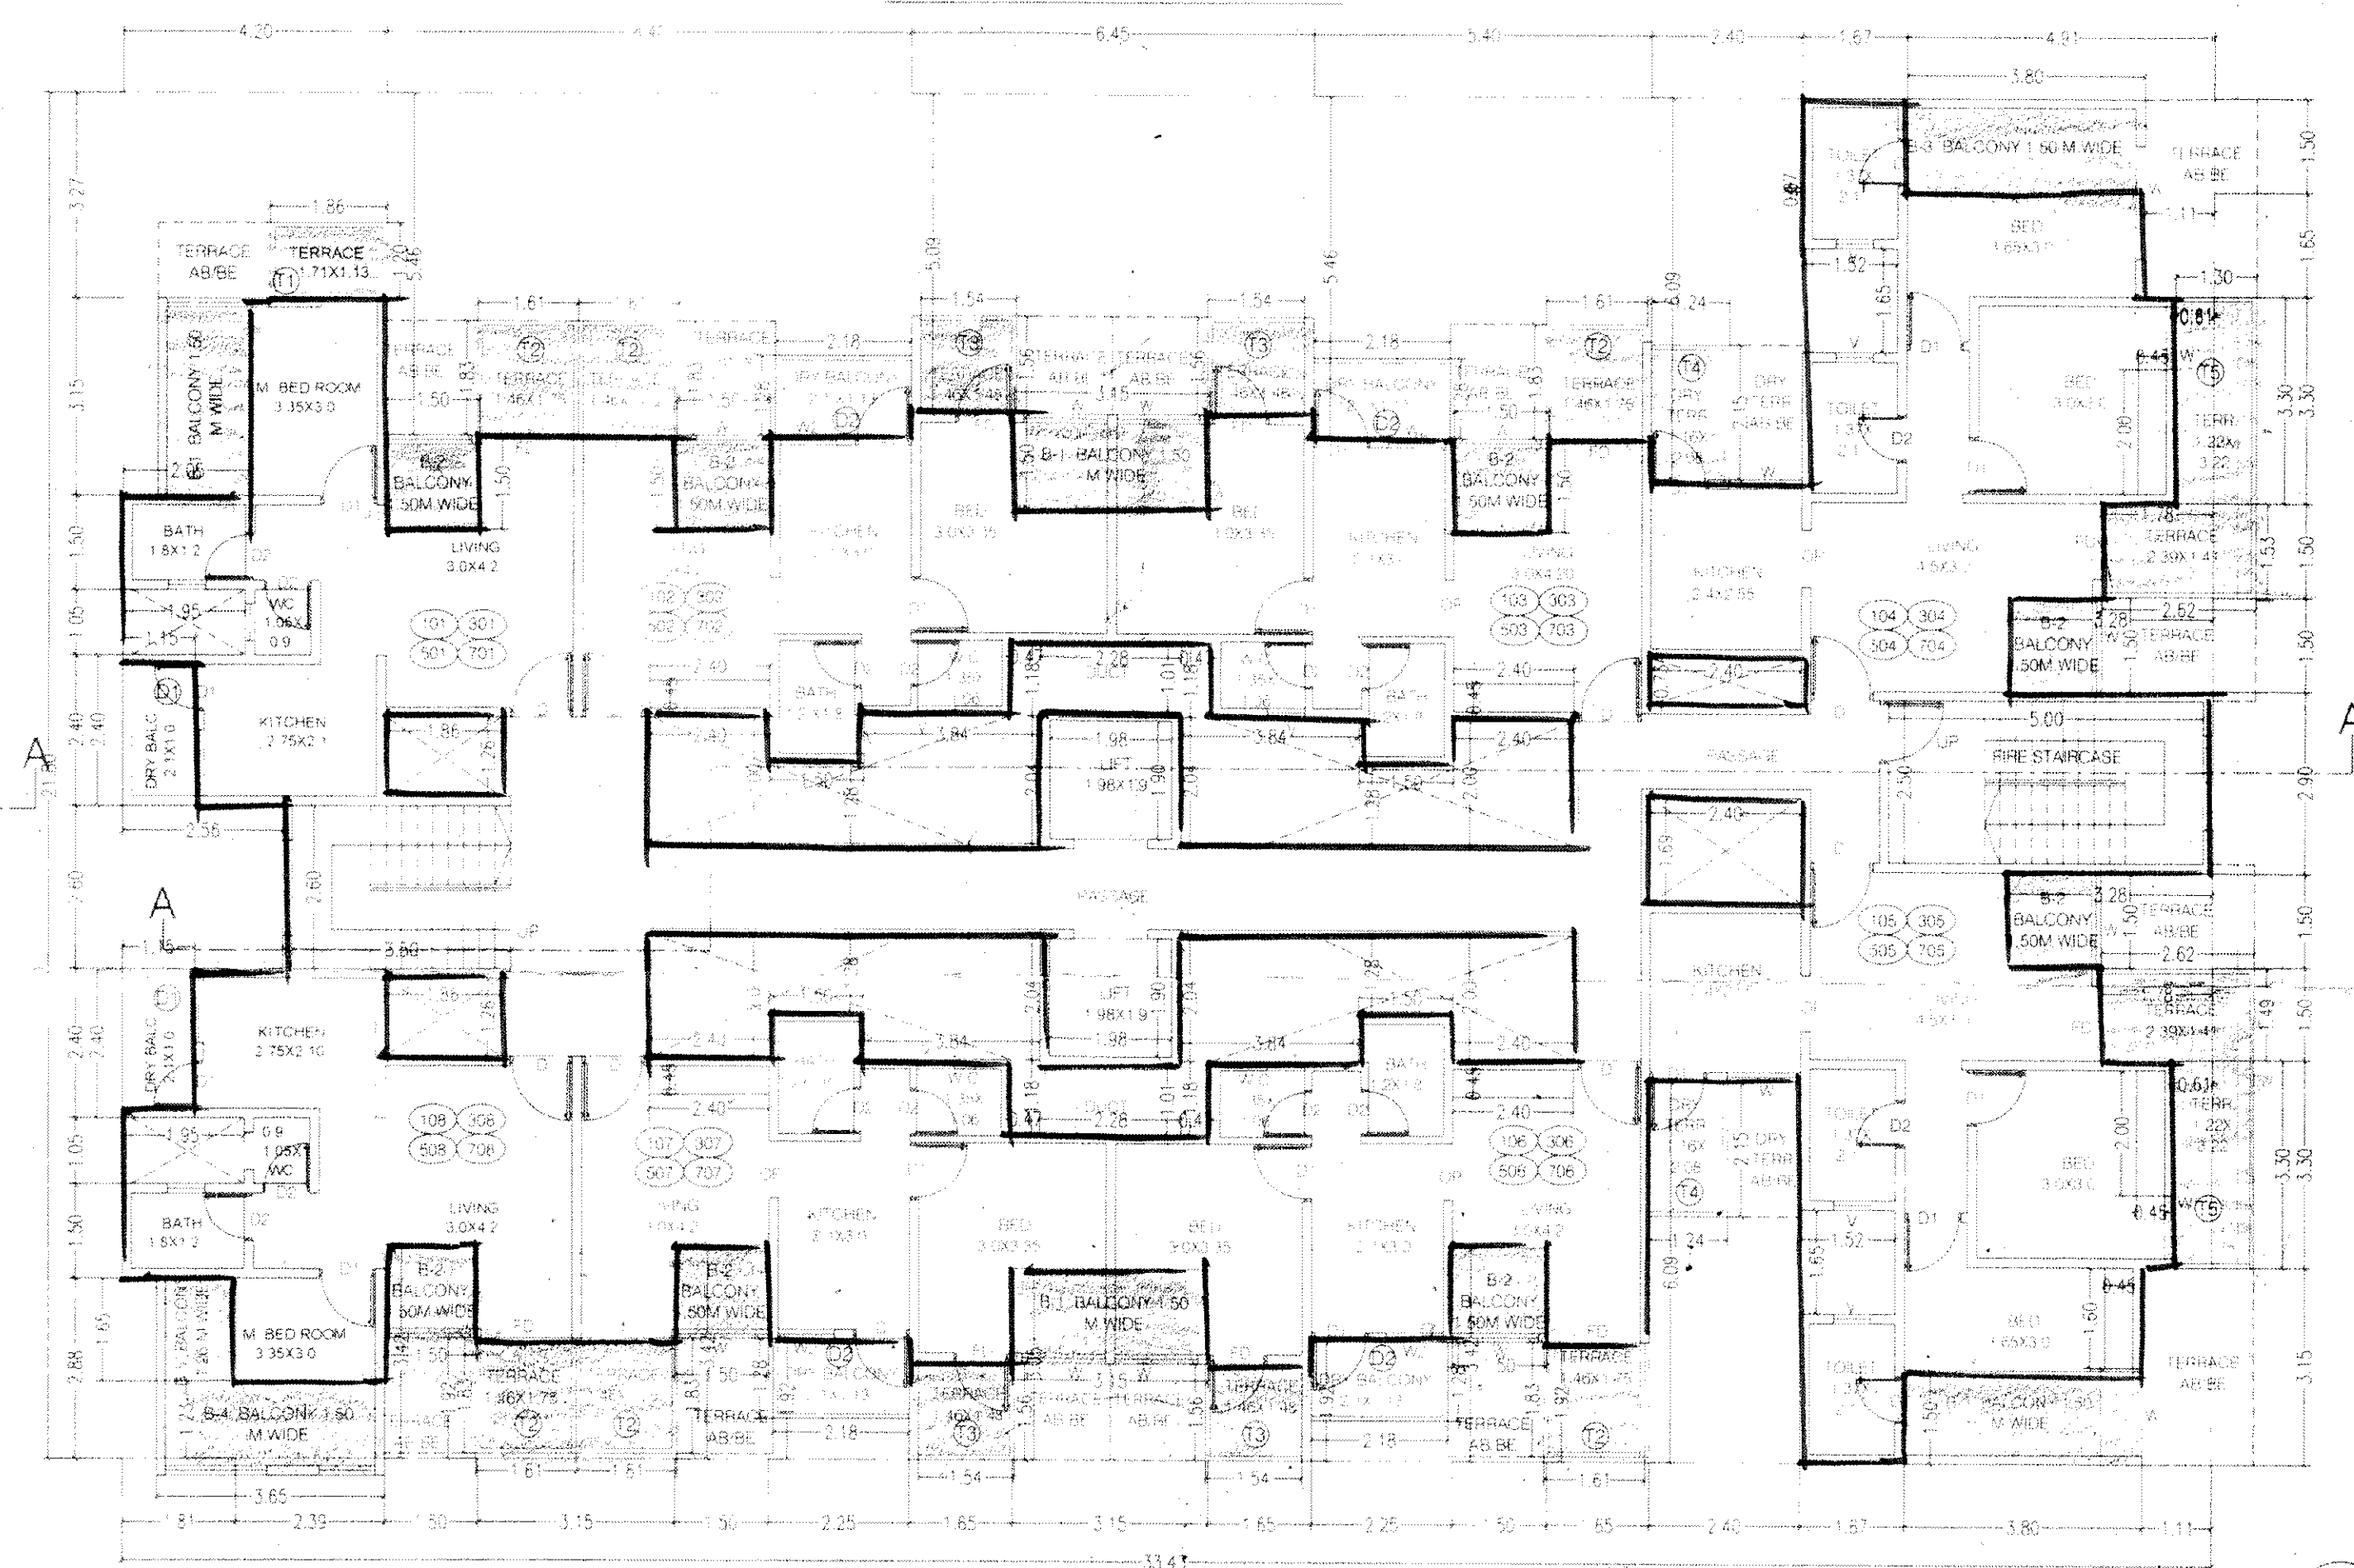PARKING FLOOR PLAN
SCALE 1:100

TYPICAL 1ST, 3RD, 5TH & 7TH FLOOR PLAN

ARCHITECT'S SIGNATURE: [Signature]
 PROJECT NO. 365(P)-366(P)

PROPOSED BUILDING AT
 GAT NO. 365(P)-366(P)
 DONGARGAON, PUNE

ARCHITECT
VILAS TARWADI
 ARCHITECTS & INTERIOR DESIGNERS

"SIDDHI GOLD" 1ST FLOOR S NO 39 D
 SHANKAR SHETH ROAD
 NEAR MEERA SOCIETY, GULTEKADI
 PUNE 411 037 PH: 020-2645 6334
 EMAIL: vilastarwadi@gmail.com CA/92/14877.

DATE: 14.2.2015 SCALE: 1:100 DRN BY: SEAL JOR:
 COMP: 20/07/2015 BY: HARWAN / DONGARGAON / CORP. DRG