



Sanctioned No. B.P./Chikchali/58/2019
Subject to conditions mentioned in the
Office Order No.
even dated 10/05/2019

Pimpri
Date: /0 105/20/9


O. C. Signed by
Joint City Engineer

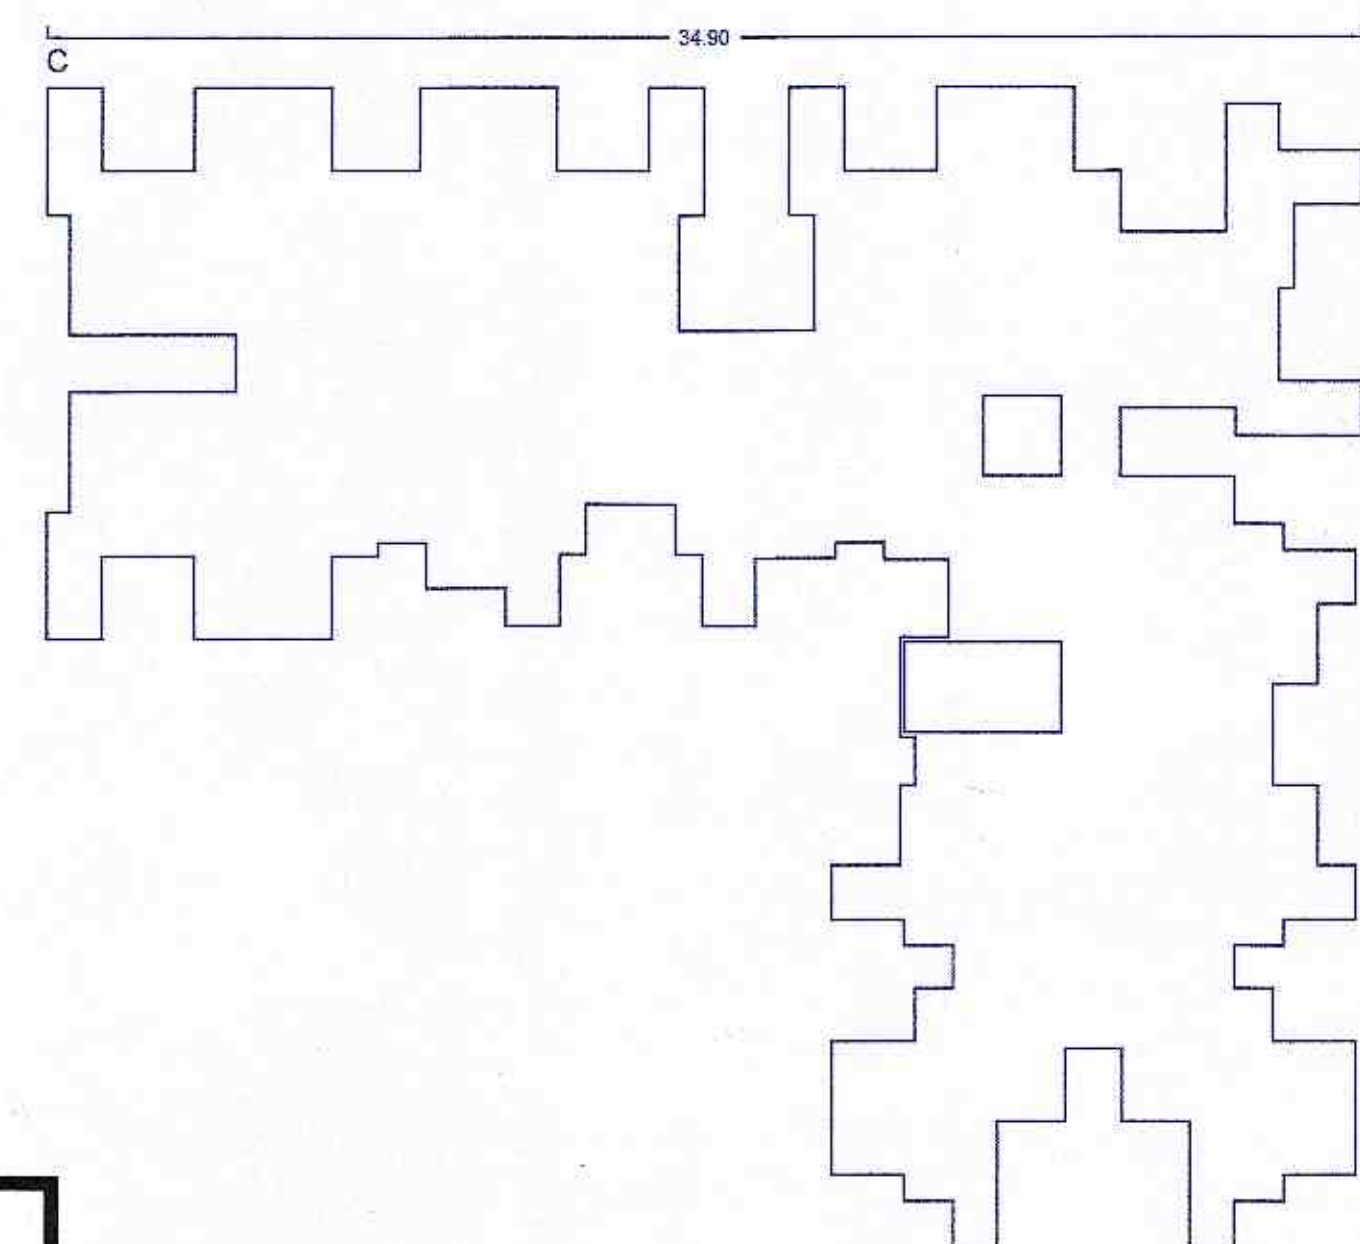


Poly	As
Coverage	519

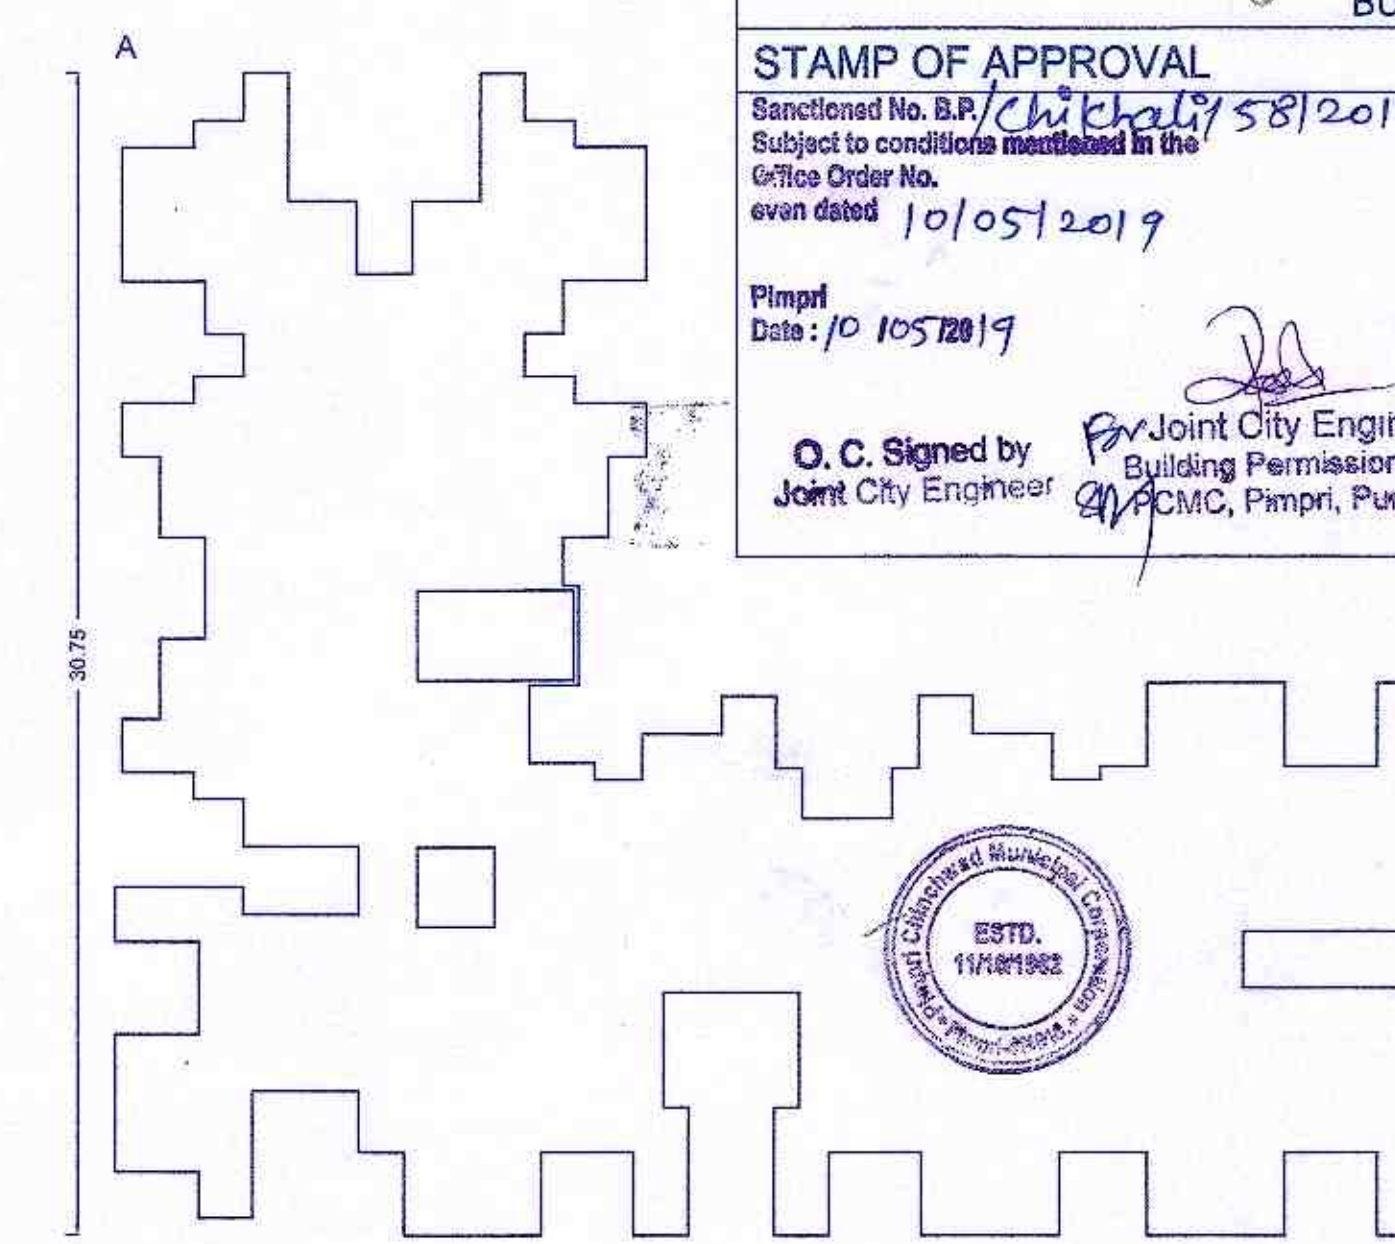


Poly	A
Coverage	526

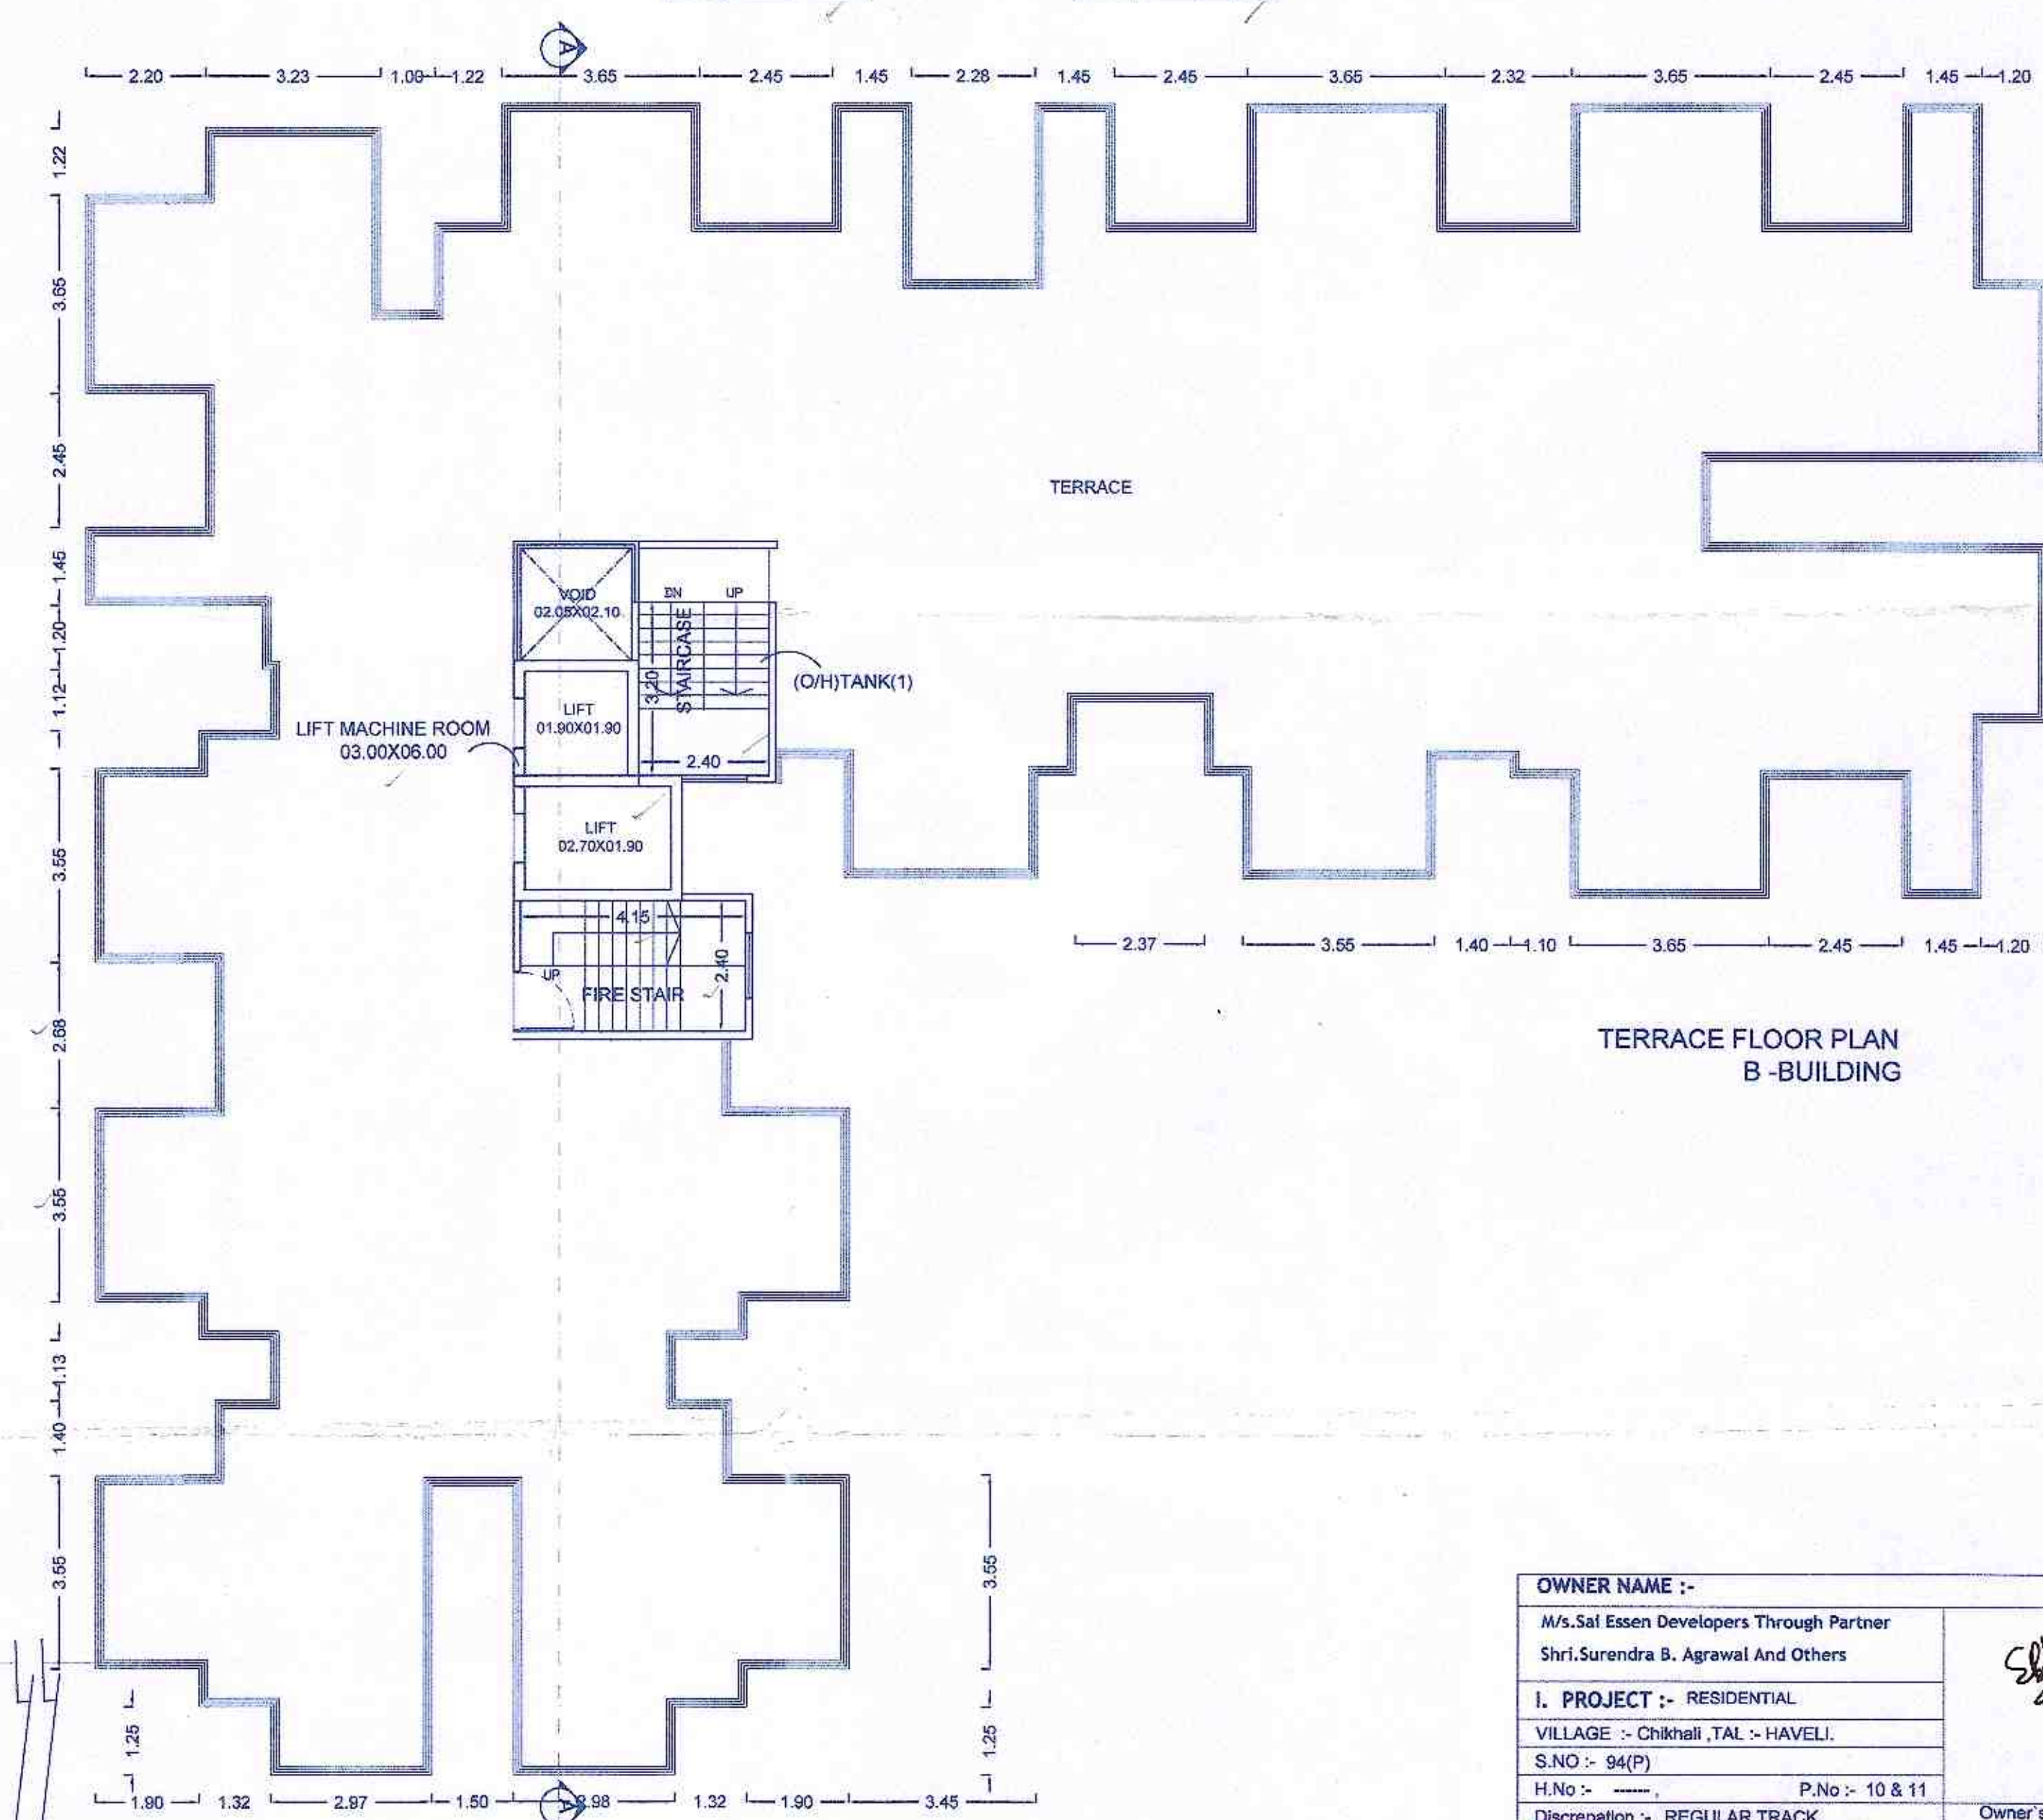

TERRACE FLOOR PLAN
B-BUILDING

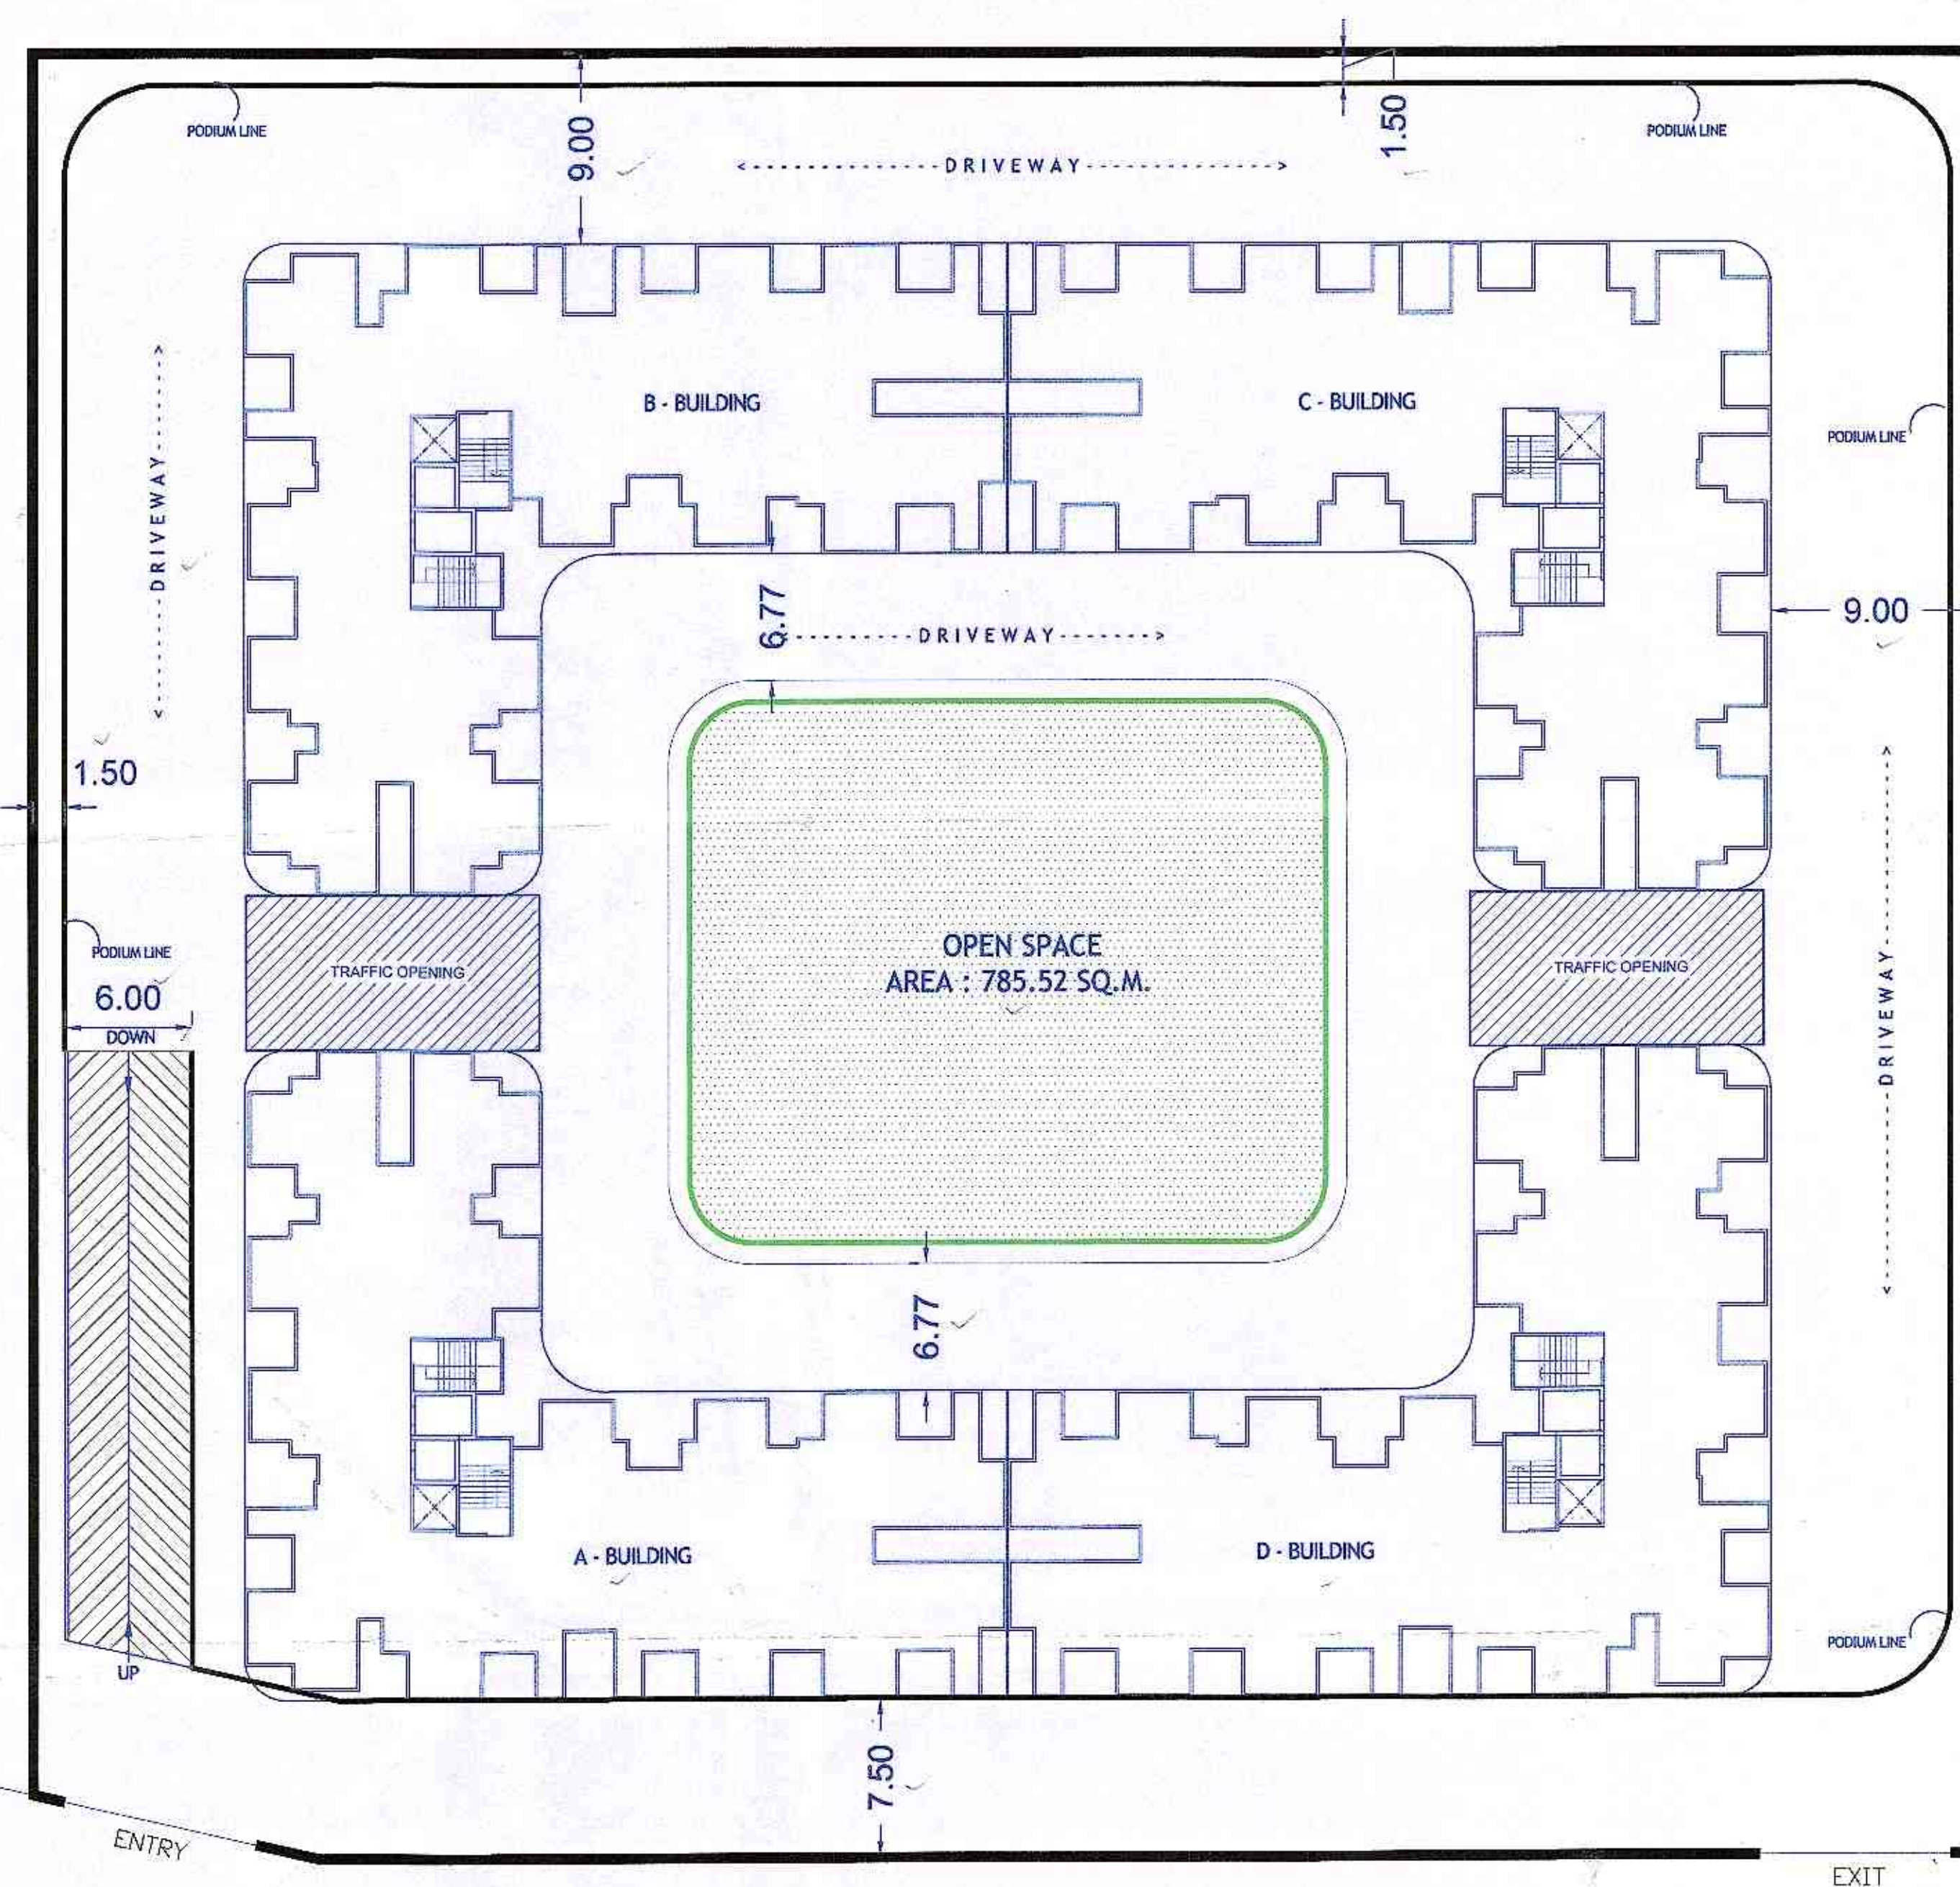

PODIUM FLOOR PLAN

 OWNER NAME :-				
M/s.Sai Essen Developers Through Partner Shri.Surendra B. Agrawal And Others				
I. PROJECT :- RESIDENTIAL				
VILLAGE :- Chikhali, TAL. > HAVELI.				
S.NO - 94(P)				
H.No -	P.No :- 10 & 11			
Discrepation :- REGULAR TRACK		Owner's SIGN.		
	Mahendra Thakur Co-202/2019 101&101A, Vishnu Vision, Plot No.22, Near SNEP School, Morwadi, Pimpri, Pune - 411018 Email:- mybdsrchitect@gmail.com			
			ARCHITECT'S SIGN	
	SCALE	DRG.NO.	DRAWN BY	CHECKED B
	1:500	0057-B	ANANT	
	INWARD NO	WADNOV2019CNGCPH83057518	DATE	15 Apr 2019
	KEY NO		SHEET NO	02/09