

PROPOSED REVISED BUILDING PLAN ON P.NO.01
in S.no.962/2/962/3/1 at :- Nashik
For - Roongta Homes LLP, through partner
and Decimus Realty LLP, through G.P.A.H.
Roongta Homes LLP, through partner
Shri. Akhil Lalit Roongta.

APPROVED

The Plans amended in
As per the conditions Mentioned in
the accompanying endorsement
Certificate No. AP/1044 dated 24/06/2019

Executive Engineer
TOWN PLANNING
Nashik Municipal Corporation
Nashik

OWNER DECLARATION


I / We undersigned hereby confirm that I/we would abide by plans sanctioned by Nippon Mineral Corporation. I / We would associate the work under supports on a proper technical personnel as to ensure the quality and safety of the work.

ROONGTA HOMES LLP
[Signature]

owner's name and signature

Drawing No.	Scale	Drawn by	Checked by	O.D. NUMBER	
				Part No.	Sheet No.

Dr. UMESH BAGUL
1054-106, Padma-vishwa centre,
Old Pandit Colony,
Nashik.
PH- (0253) 2578667

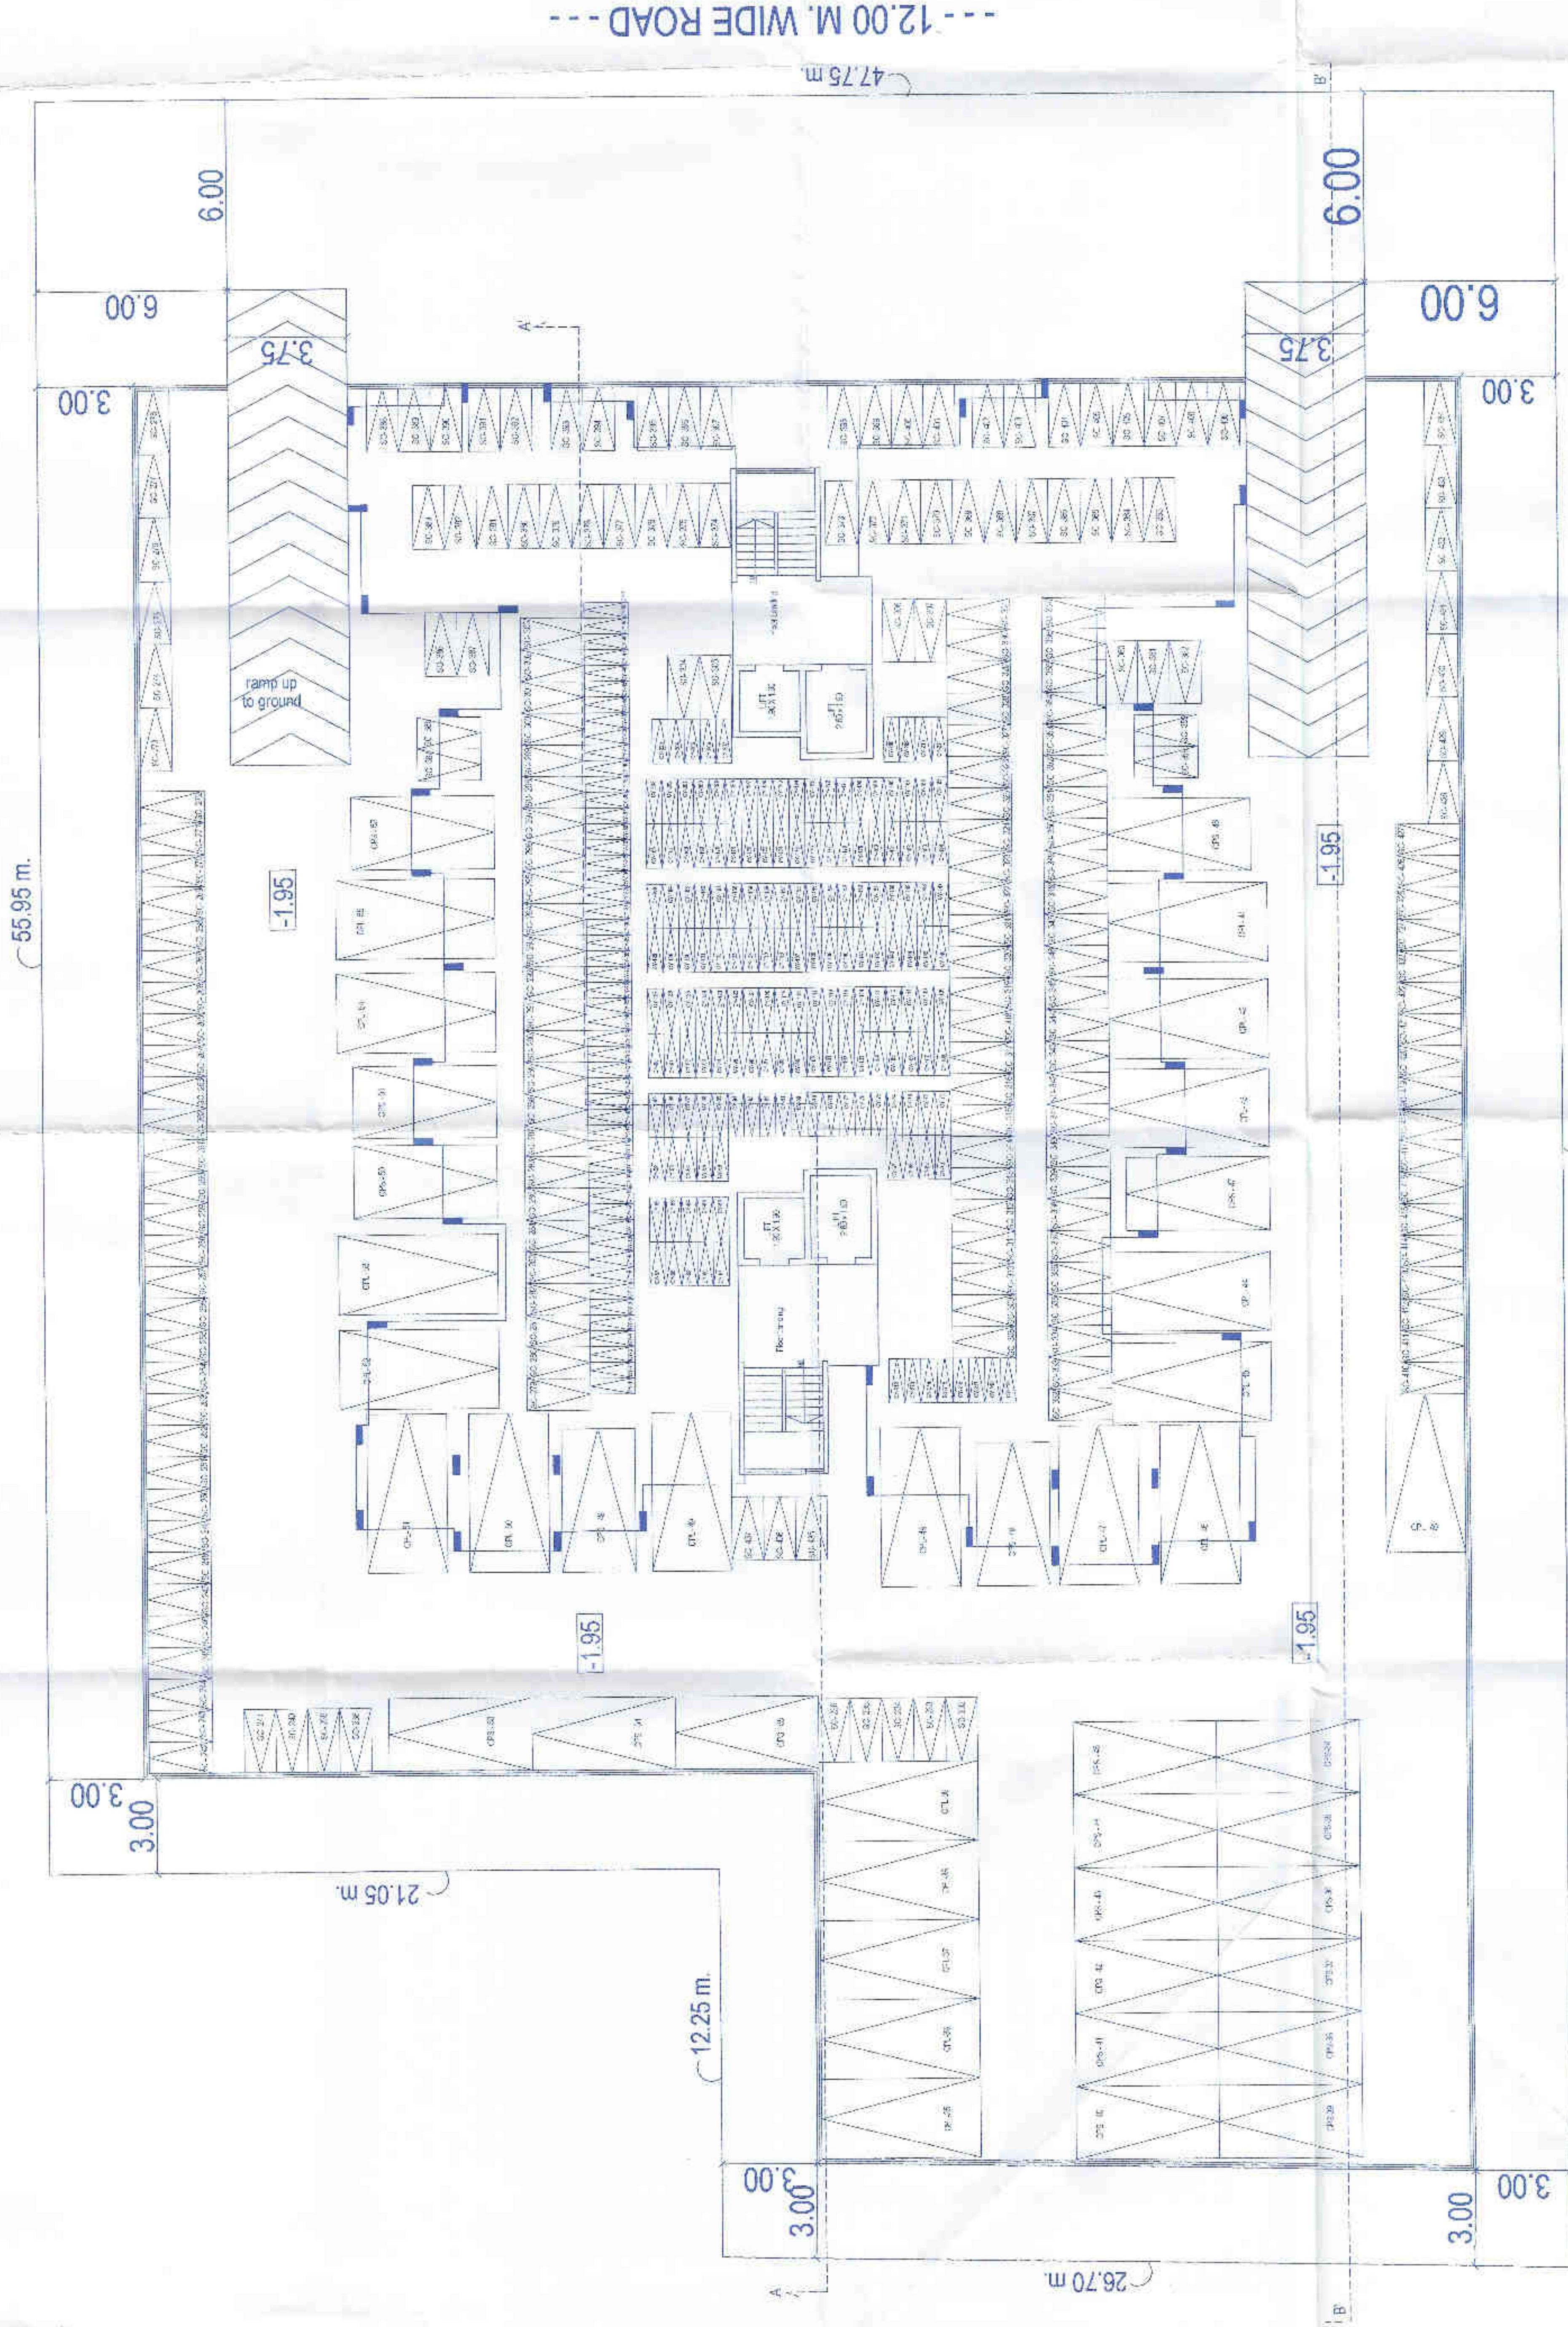

68.75 m.



Basement Floor Plan

WITHDRAWN