




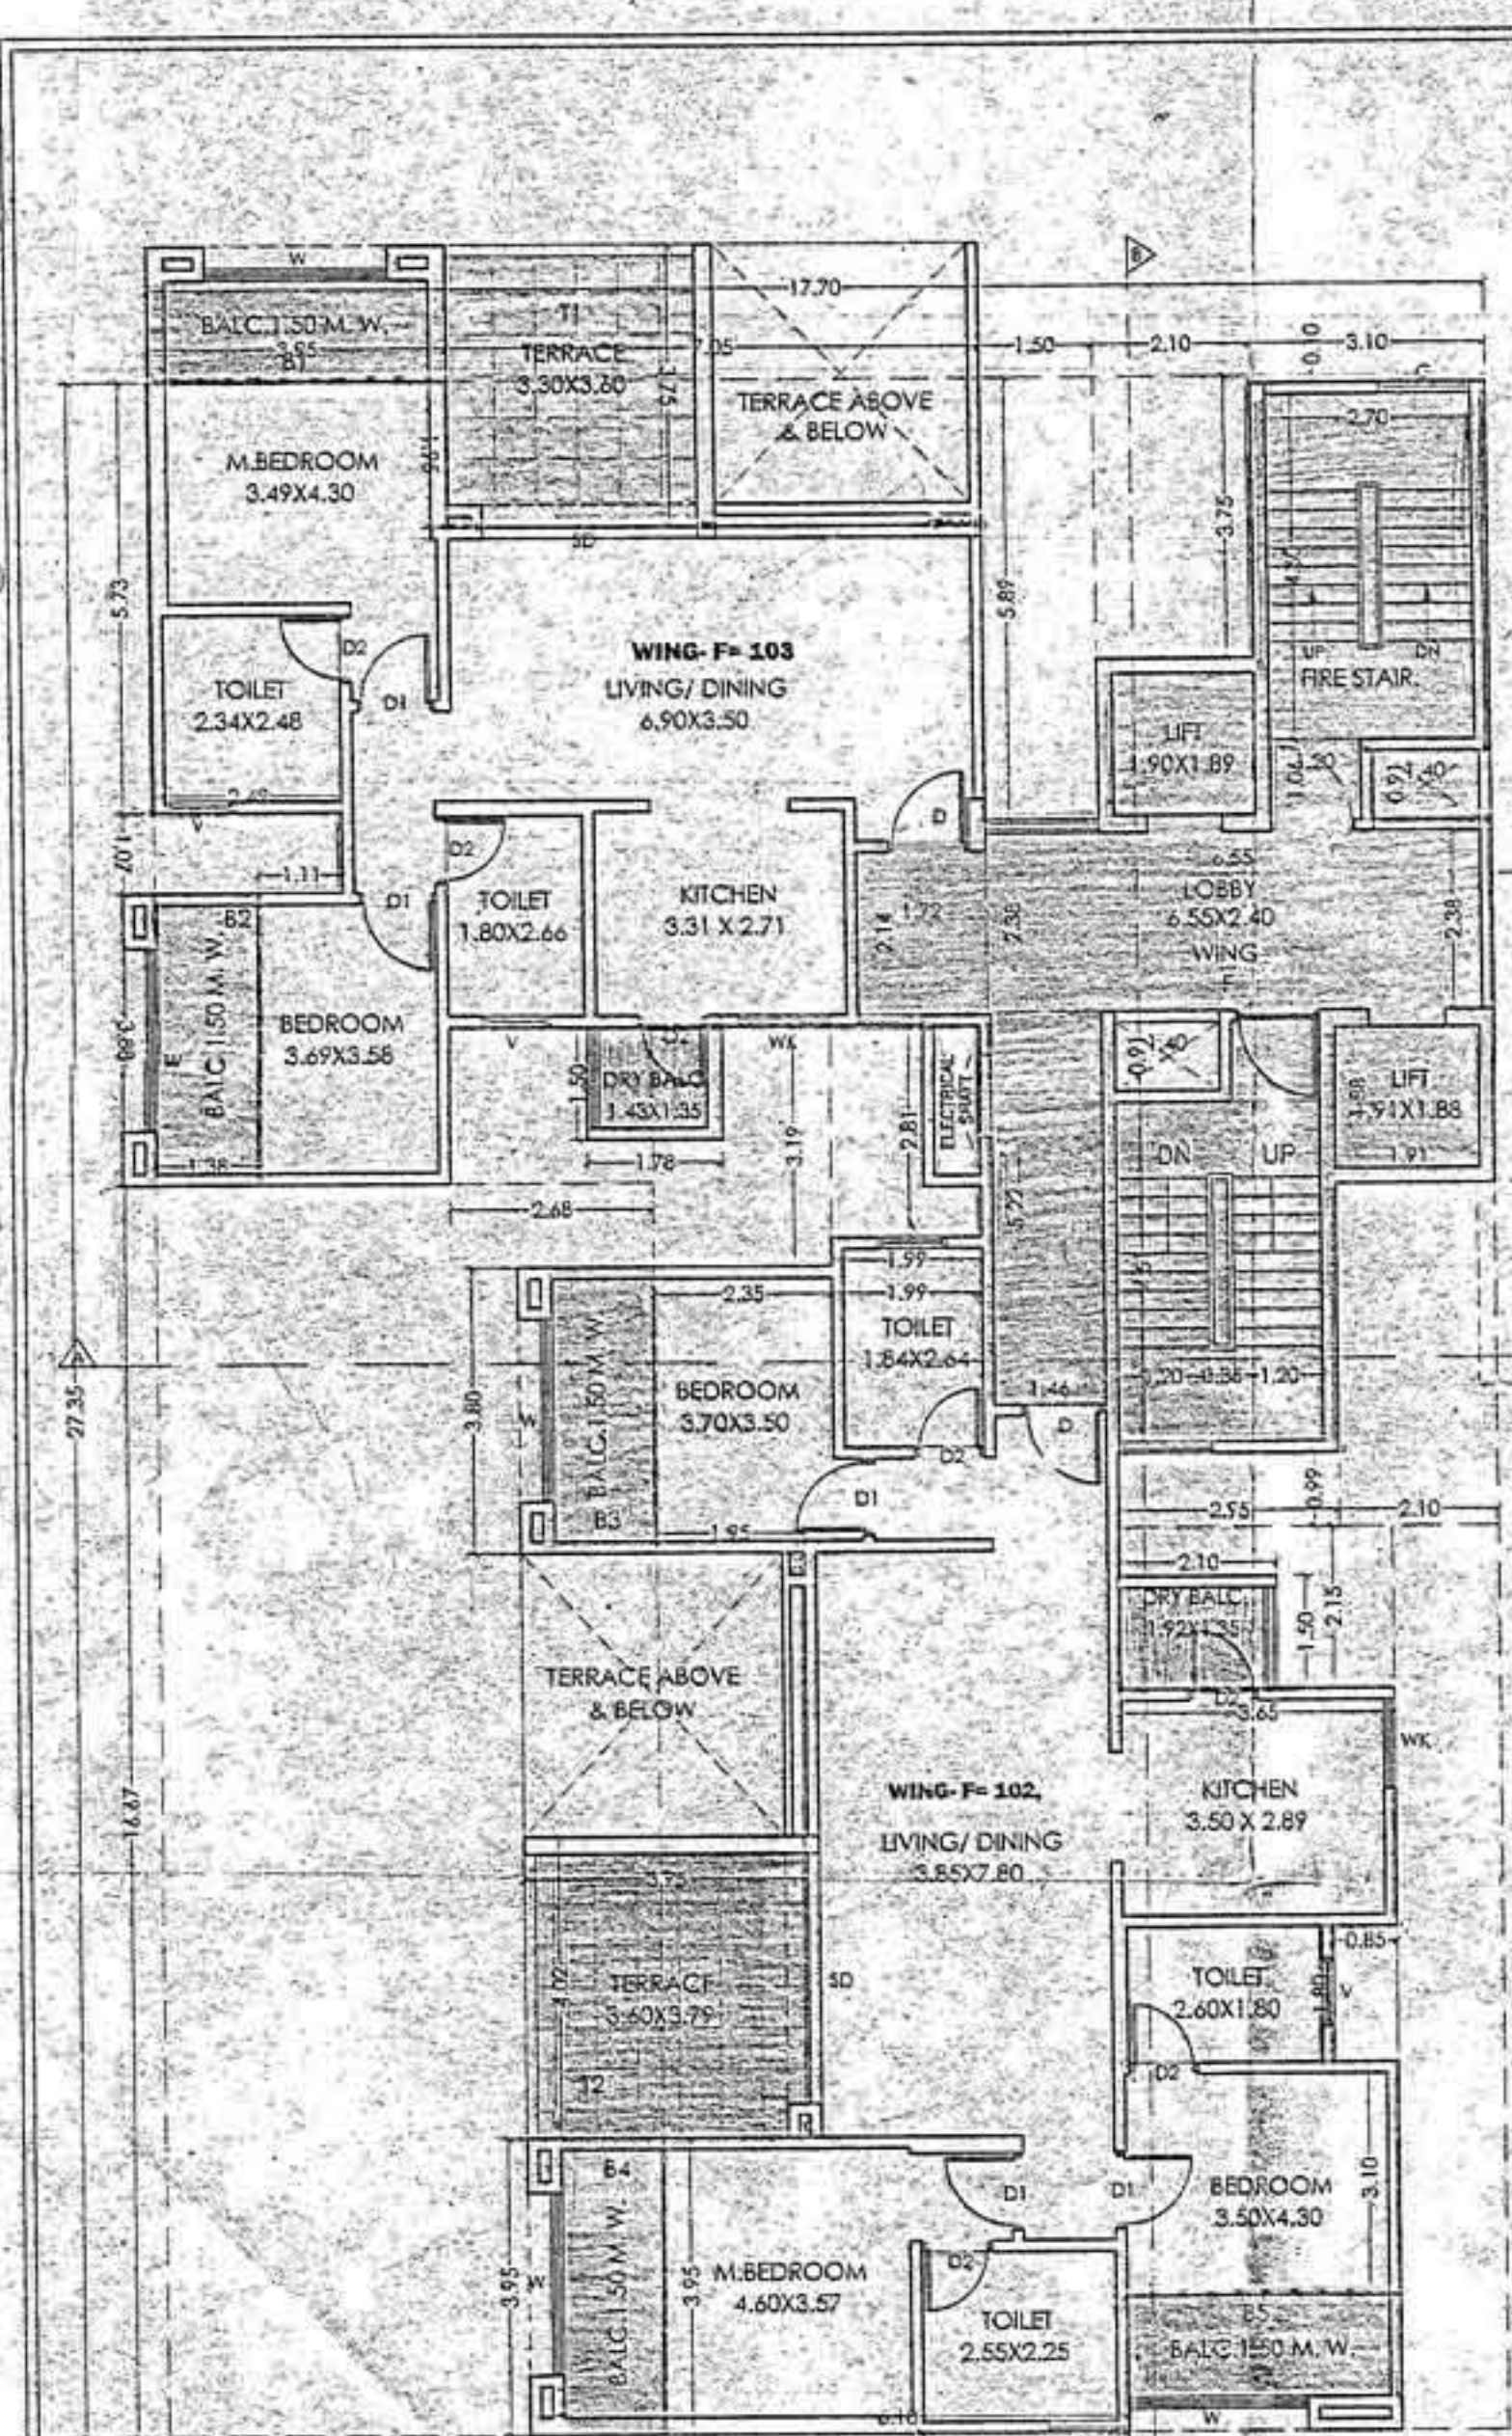


BUILDING TYPE - F
1st FLOOR PLAN
Scale: 1:100

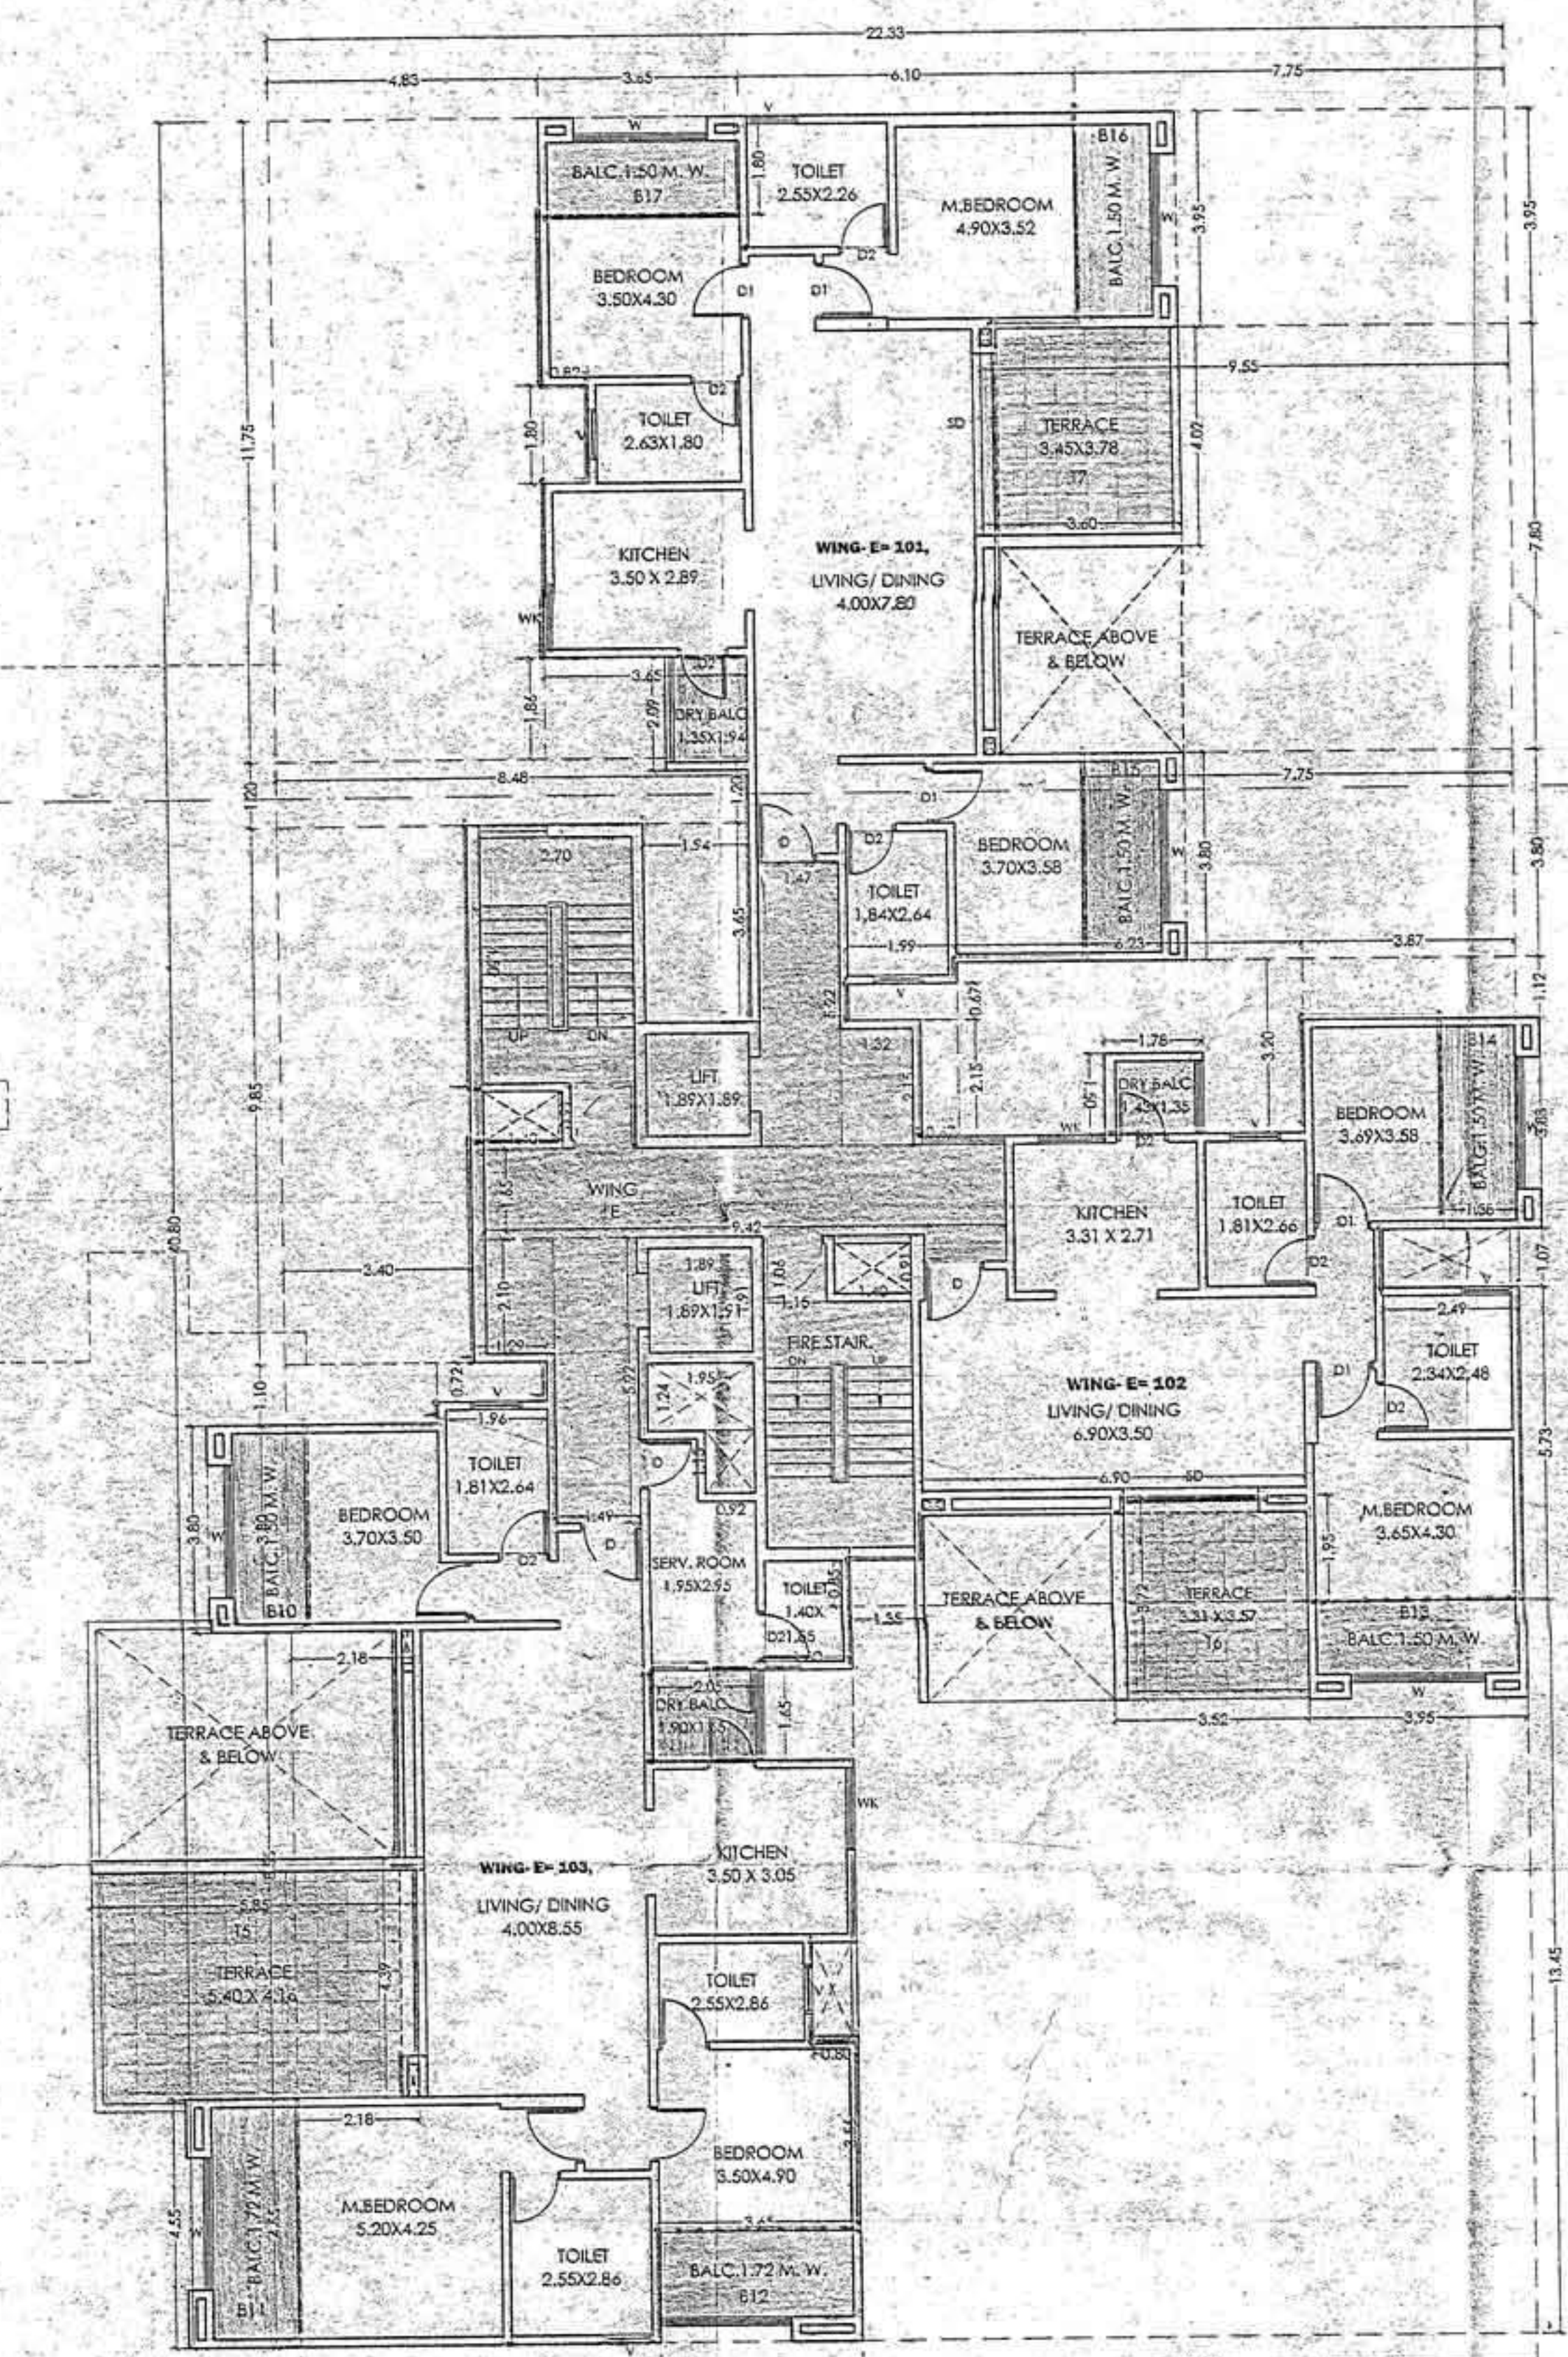


BUILDING TYPE - E
1st FLOOR PLAN
Scale: 1:100

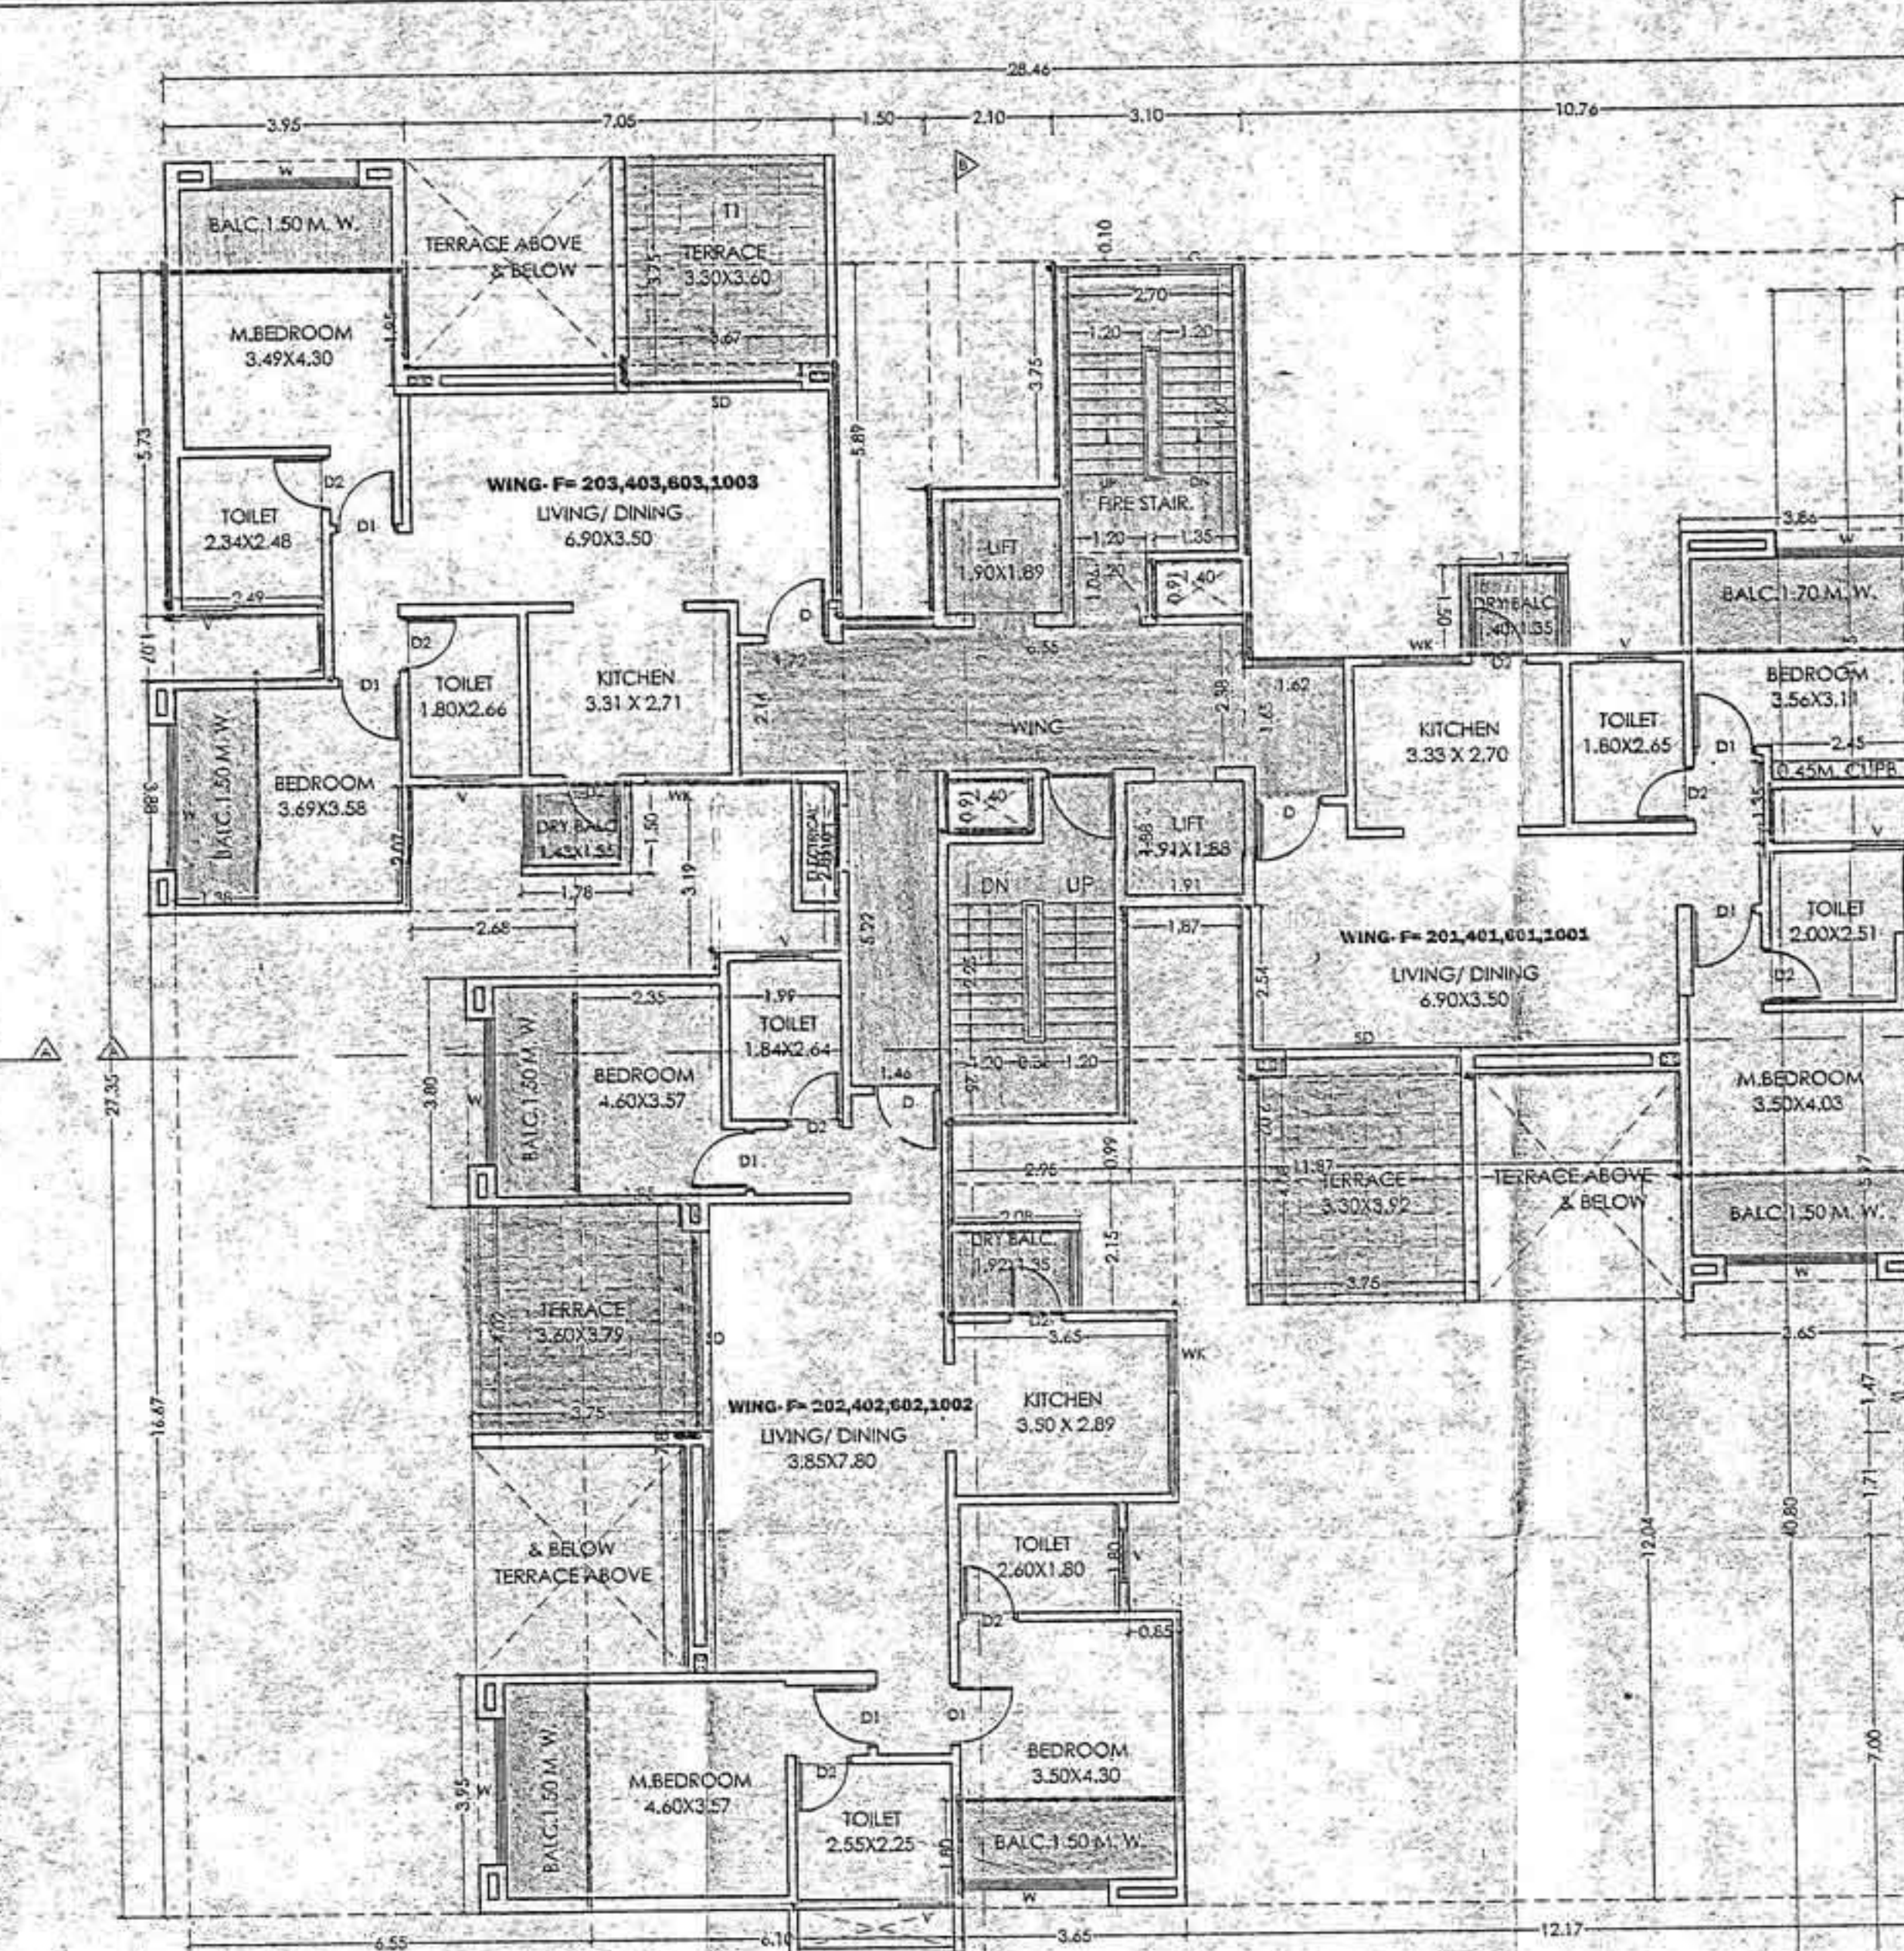

BUILDING TYPE - F
2nd, 4th, 6th & 10th FLOOR PLAN
Scale: 1:100

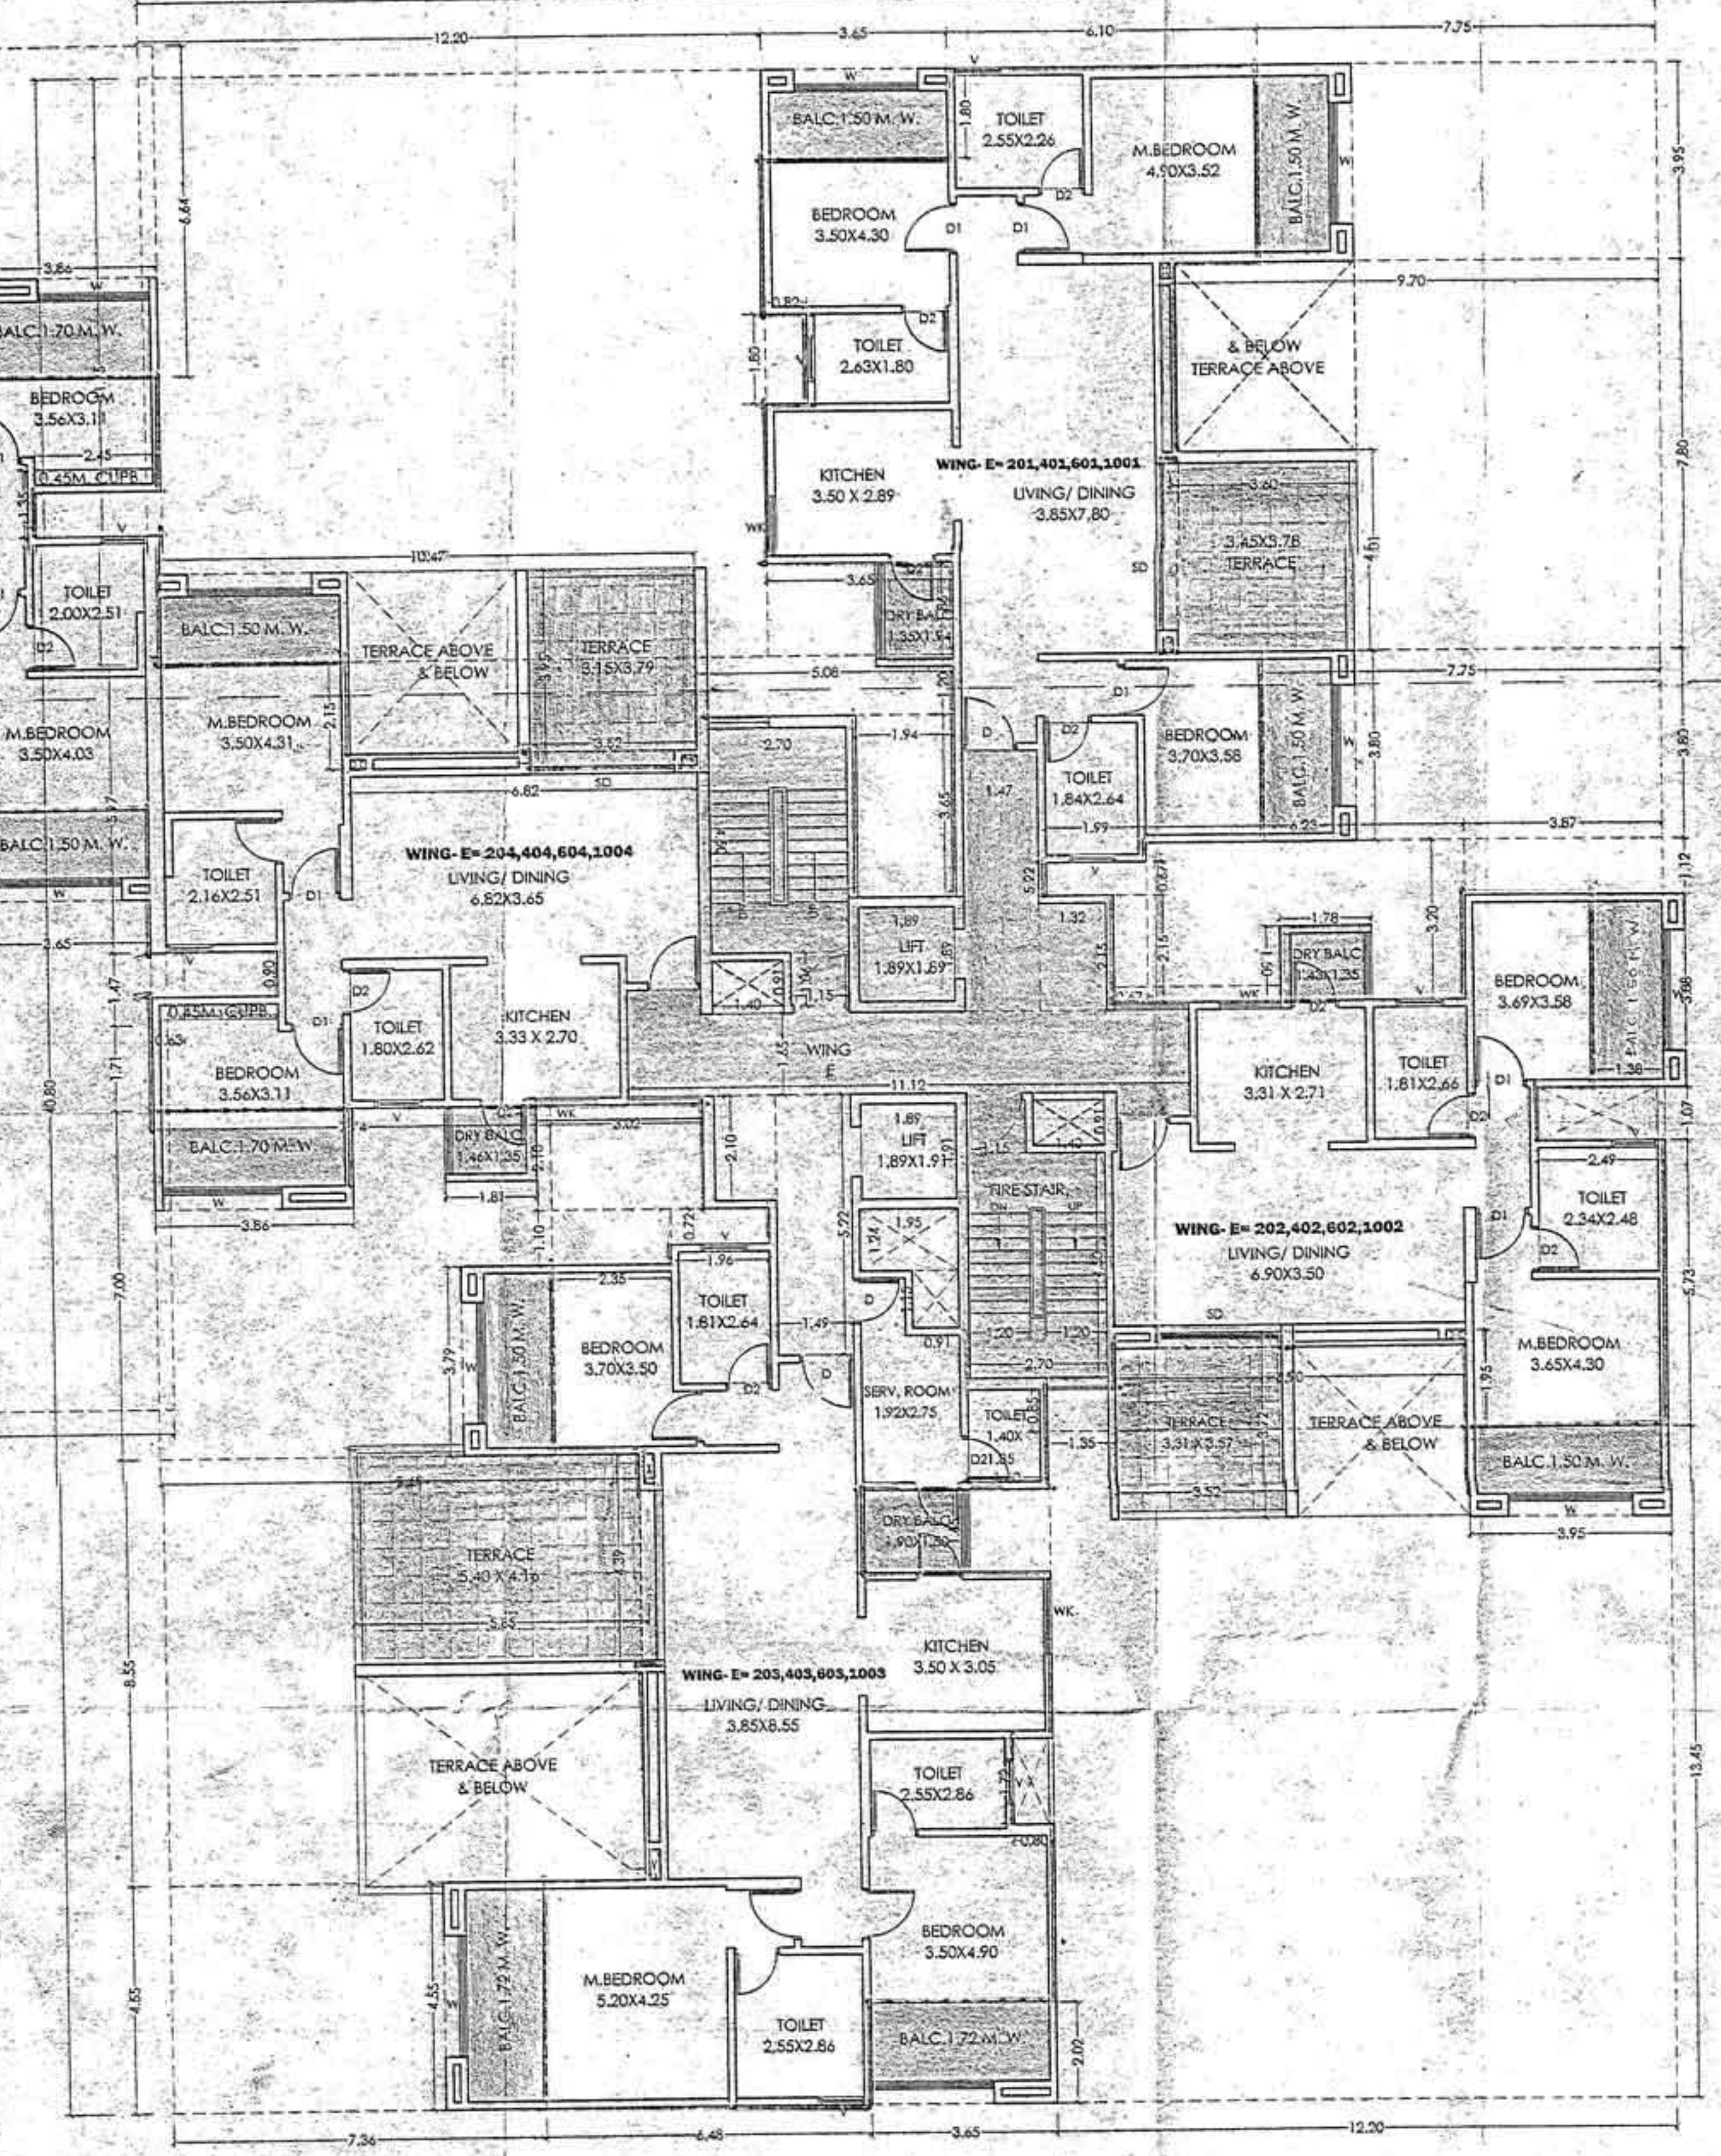

BUILDING TYPE - E
2nd, 4th, 6th & 10th FLOOR PLAN
Scale: 1:100

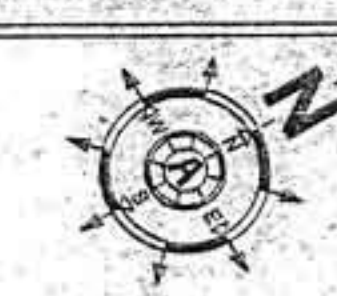

STAMP FOR APPROVAL
BUILDING TYPE: F FLOOR PLAN
BUILDING TYPE: F FLOOR PLAN
1st, 2nd, 4th, 6th & 10th FL. PLAN.
Approved as submitted in...
Subject to conditions mentioned in Annexure 'A'
of letter No. P.M.A.R. No. 22/2/2...
S. No. 10-100/2015-16...
Dated 05/10/2015
Per: *[Signature]*
Metropolitan Commissioner and
Chief Executive Officer
Pune Metropolitan Regional Development Authority, Pune.



PROPOSED BUILDING LAY-OUT
AT S.NO. 176/1 (PART)+176/2/1 + 176/2/2
HADAPSAR, PUNE.

[Signature]
PAUL-SH. NATHAN, B. LOCAND
M/S MARVEL LANDMARKS PVT LTD

MALWADKAR ARCHITECTS
B.N. MALWADKAR.
RAHUL MALWADKAR.
"SAMARTH BUILDING"
PLOT NO. 10, LOKESH SOCIETY (B),
S.NO. 22/2/2, OFF. CANARA
BANK, BENEWADA,
PUNE-411 037.
PUNED-020-2422055, 020-2422056
SCALE: 1:100 DRAWN BY: V.V. KRISHNA, MARVEL/002, MARVEL/ARCO
DATE: 18/01/15 (SUPERVISOR) P.M.C. - 12.08.15 (P.M.C.)