


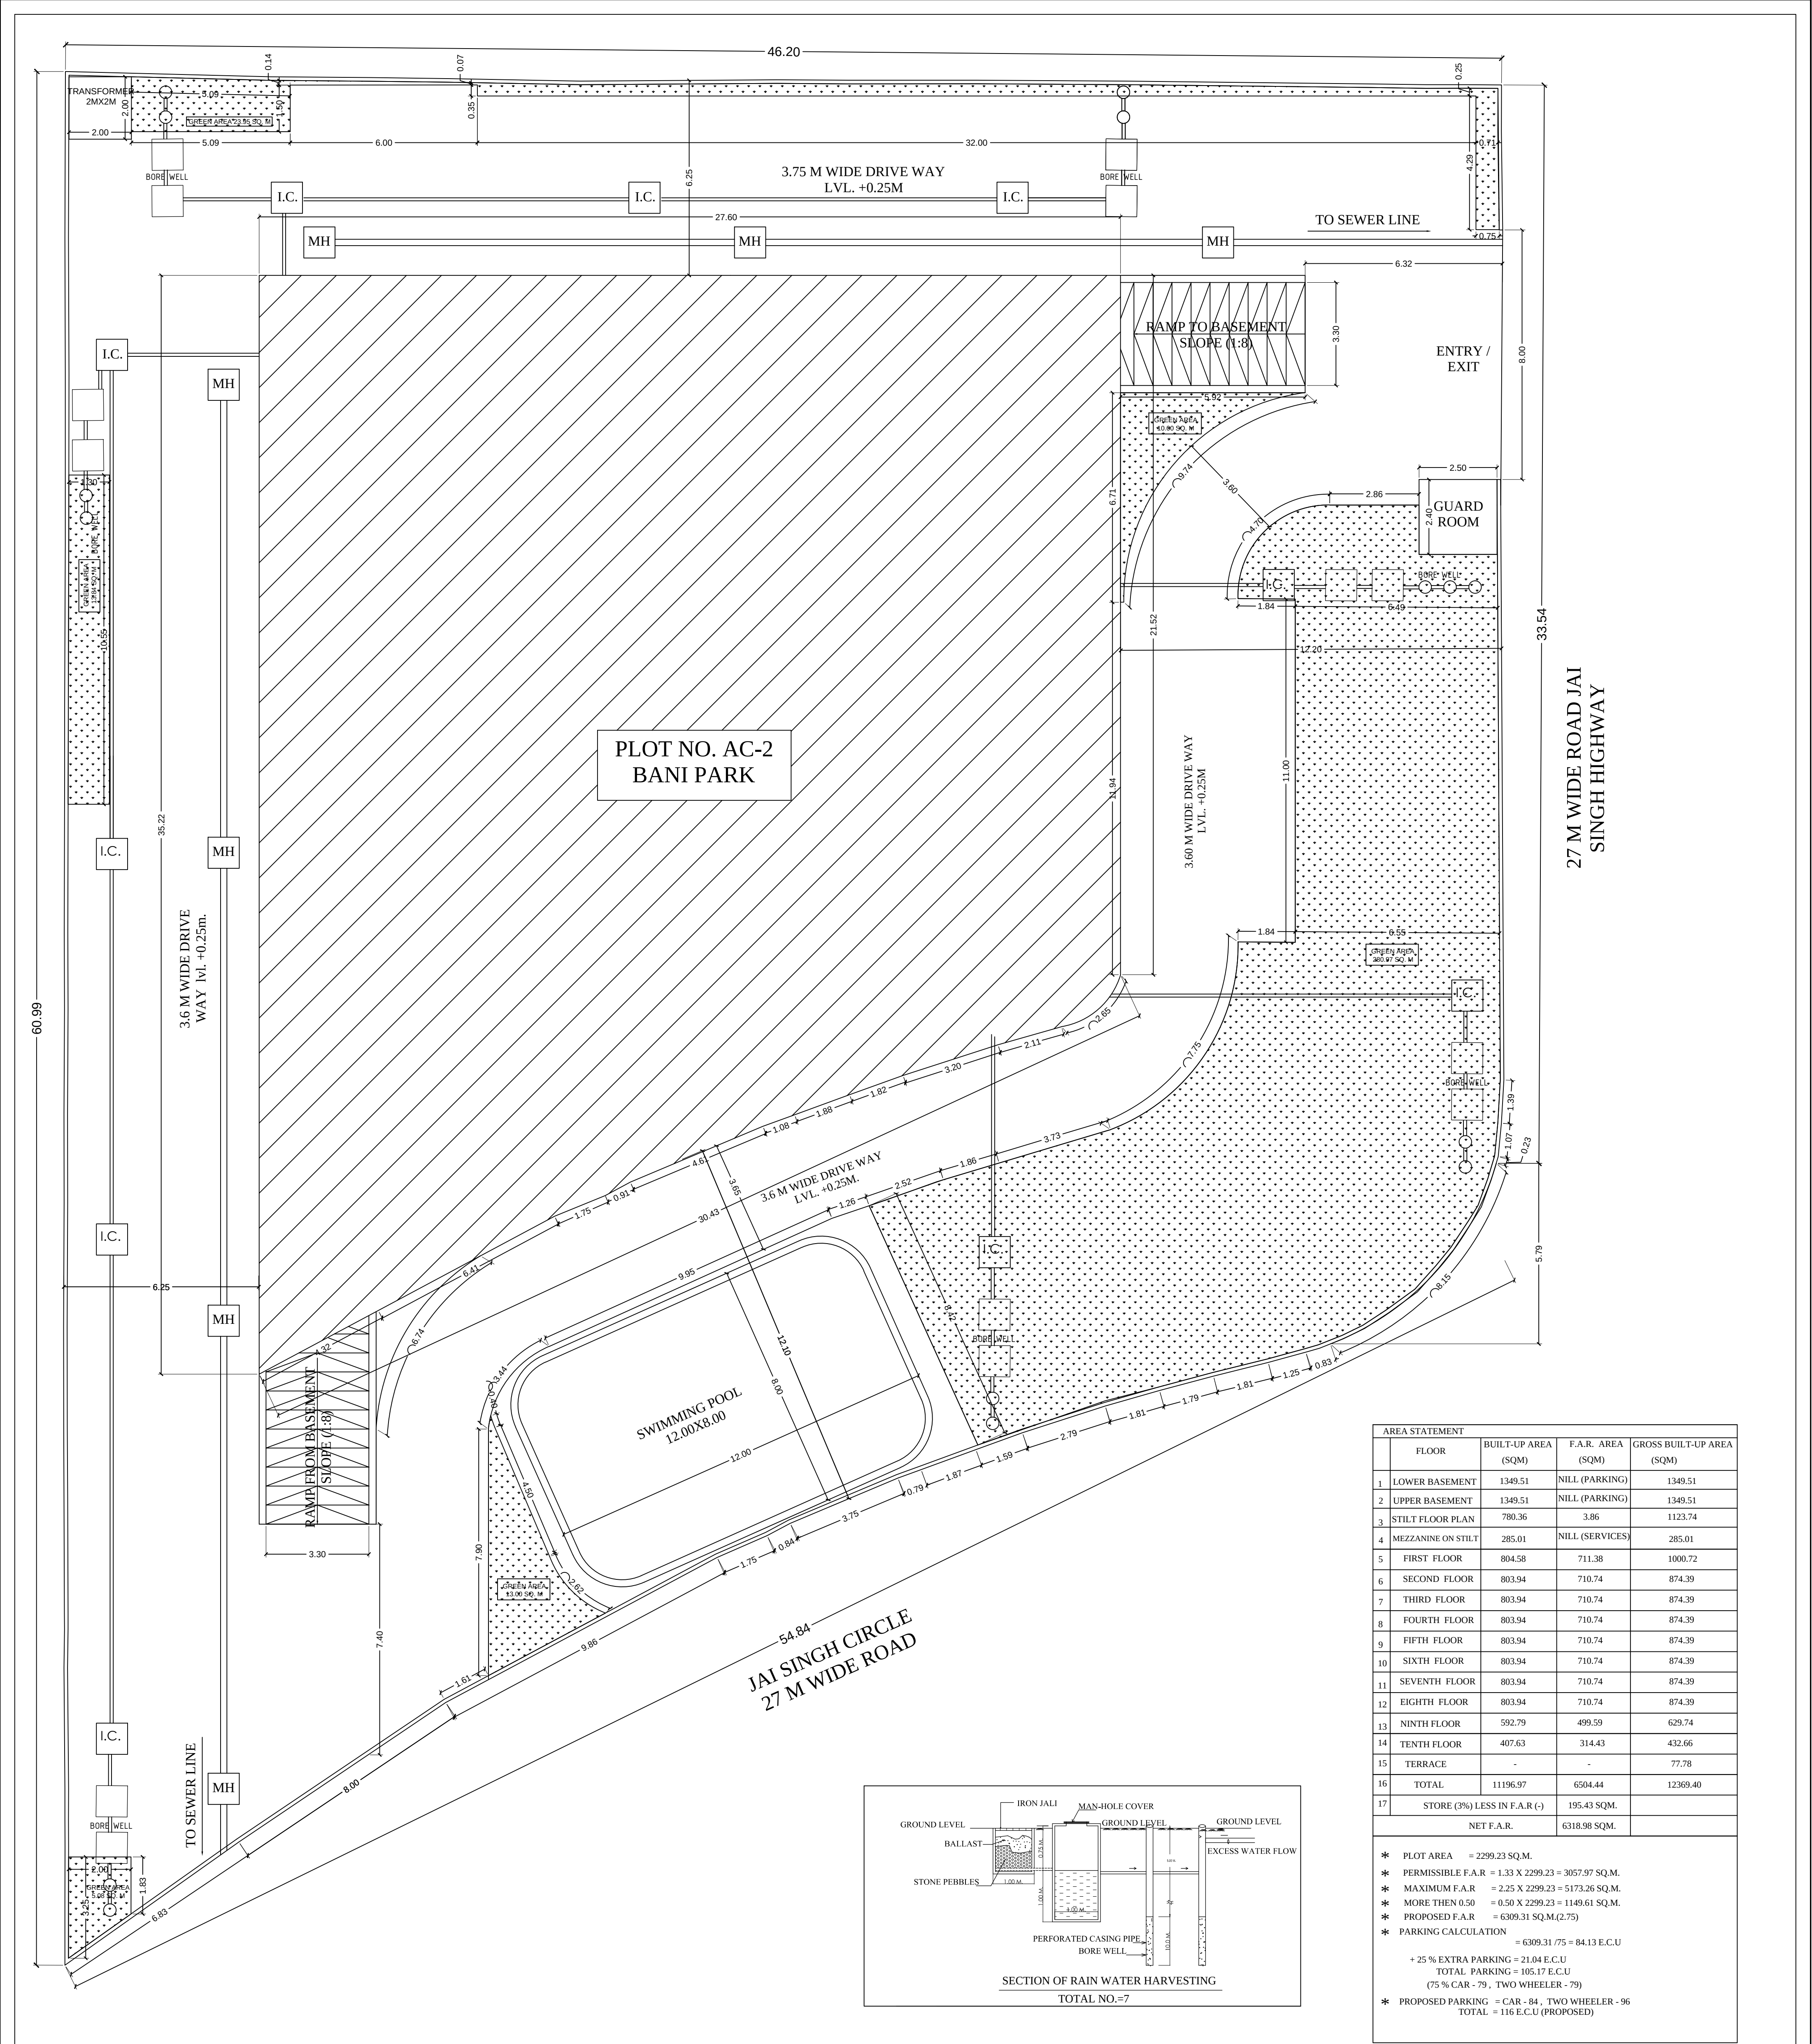

PROJECT	DRAWING TITLE	DATE	DIRECTION	OWNER'S SIGN	ARCHITECT'S SIGN	DRAWING NO.
PROPOSED FLATS AT PLOT NO. AC-2, BANI PARK ON JAI SINGH CIRCLE, JAIPUR	SITE PLAN	04-07-13				01
ARCHITECTS		SCALE				
	Und Floor, C-808, Nand Kishor Park, J.N. Nagar, Bapu Nagar, Jaipur. Ph: 0141-2706612/2706613 Email: ashokar_nandkishor@yahoo.co.in	1:100				