


Approved as amended in.....
 subject to conditions mentioned in Annexure 'A'
 of letter No. BHO/C.R. No. 49122-2020 dated 11/01/2020
 S. No./G. No./CTS No. 62-4-5512
 Dated 28/06/2023

 Metropolitan Commissioner and
 Chief Executive Officer
 Pune Metropolitan Regional Development Authority, Pune.

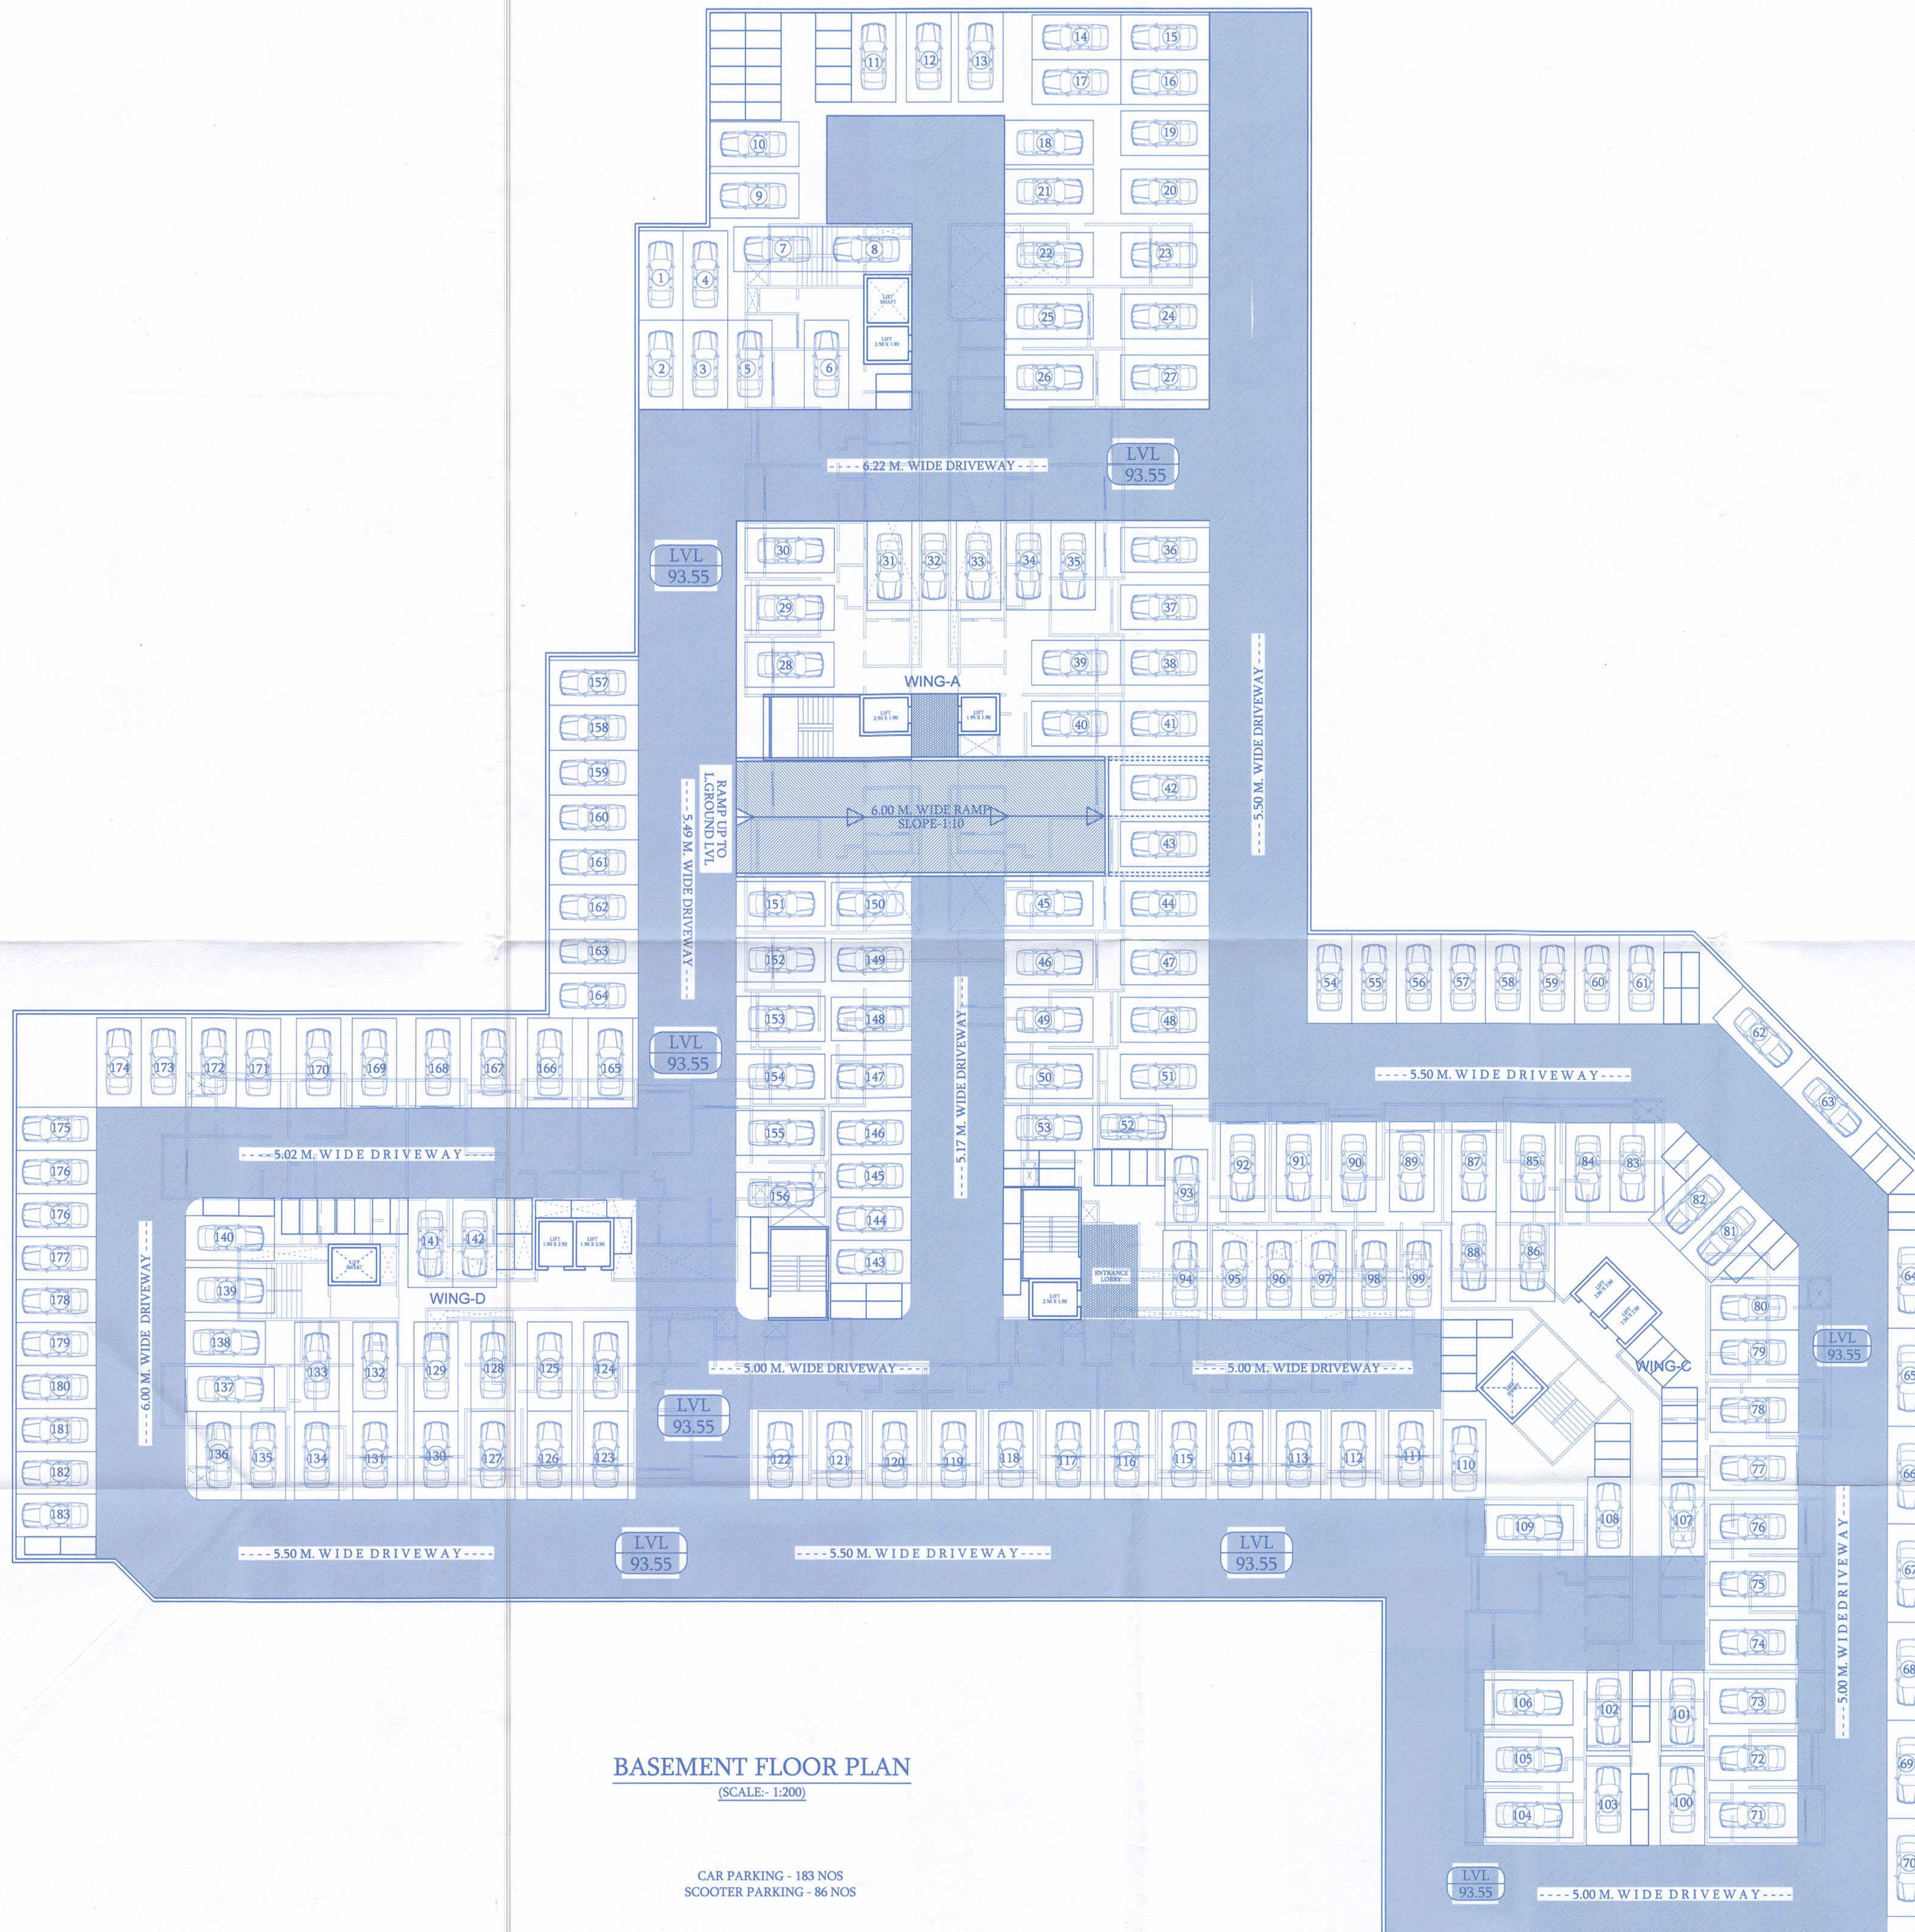

BASEMENT FLOOR PLAN
 (SCALE:- 1:200)

CAR PARKING - 183 NOS
 SCOOTER PARKING - 86 NOS

NOTES :

THIS DRAWING IS PREPARED BASED ON INFORMATION/DOCUMENTS PROVIDED BY THE OWNER / P.A.H.
 THE DEFECTIVE OWNERSHIP TITLE AND/OR THE DESCRIPANCIES IN THE DOCUMENTS AND/OR IN PLOT BOUNDARY ON SITE IF ANY IS ENTIRE RESPONSIBILITY OF THE OWNER / P.A.H.

PROJECT :

PROPOSED & REVISED GROUP HOUSING SCHEME BUILDING LAYOUT AT S.NO.6 TO 8/2/A1, 6 TO 8/2/A2, 6 TO 8/2/A3, 6 TO 8/2/A4 & S.NO.10, MAAN TAL.-MULSHI,PUNE

NAME & SIGNATURE OF OWNER & P.A.H.

MR. SANJAY MOHAN NANDKEOLYAR & OTHERS THROUGH
 M/S. SHARMA CONSTRUCTION COMPANY THROUGH
 MR.VINOD M.SHARMA THRO. M/S.R.J.CONSTRUCTION THRO.


 MR. ILESHKUMAR CHANDUBHAI PATEL

ARCHITECT'S / ENGINEER NAME & ADDRESS


RAHUL LONDHE


SARTHAK TIKONE

 **Rao Arch**
 201, MORESHWAR APPARTY - NARAYAN PETH, PUNE - 411030.
 PH - 020 24444844 | EMAIL: raoarchpune@gmail.com
 (LIC. NO. PMRDA/07/2020 | PMRDA/139/2020)

PATH - I:\192.168.0.20\server\earth\khidimg\man omt agarwala\submissions\ub bldg-r4 pmrda.dwg
 N
 ▲ NORTH

JOB. NO.	SCALE	DRAWN BY	DATE	REVISED
-	-	eknath	05/04/2024	REVISED