



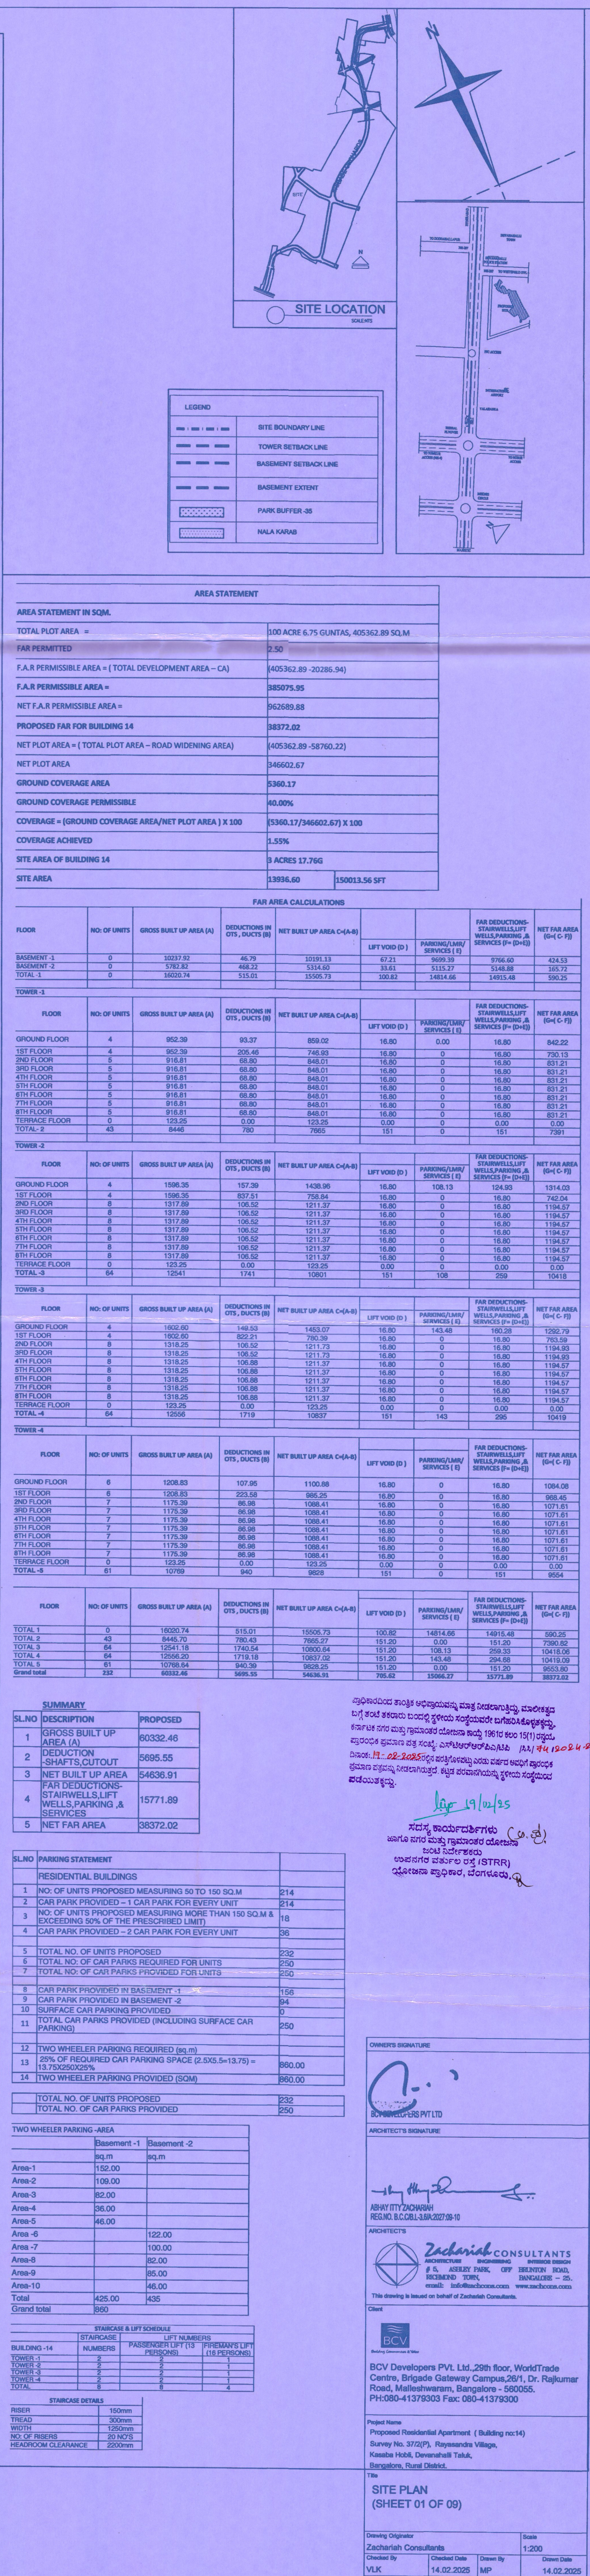

ದಿನ 19/02/25
ನಮ್ಮ ಕಾರ್ಯದರ್ಶಿಗಳು (ಅ.ಪ್ರ.)
ಹಾಗೂ ನಗರ ಮತ್ತು ಗ್ರಾಮಪಂಚಾಯತ್‌ಗಳ
ಸಂಖ್ಯೆ ನಿರ್ಧಾರಗಳು
ಉಪನಗರ ವರ್ತುಲ ರಸ್ತೆ (STR)
ವ್ಯೂಹೀಕರಣ ಪ್ರಾಧಿಕಾರ, ಬೆಂಗಳೂರು.

OWNER'S SIGNATURE

 

EXHIBITORS PVT LTD

ARCHITECT'S SIGNATURE



ASHWATHY ZACHARIAH
REG.NO. B.C.C.B/L-3,61X/2027-09-10

ARCHITECT'S



Zachariah CONSULTANTS

ARCHITECTURE ENGINEERING INTERIOR DESIGN

5, ASHLEY PARK, OFF BELMONT ROAD,
RICHMOND TOWN, BANGALORE - 56,
email: info@zachcoons.com www.zachcoons.com

This drawing is issued on behalf of Zachariah Consultants.

BCV
Building Communities & Water

**BCV Developers Pvt. Ltd., 29th floor, WorldTrade
Centre, Brigade Gateway Campus, 26/1, Dr. Rajkumar**

Project Name
Proposed Residential Apartment (Building no:14)
Survey No. 37/2(P), Rayasandra Village,
Kasaba Hobli, Devanahalli Taluk,
Taluk

Bangalore, Rural District.	
Title	
SITE PLAN (SHEET 01 OF 09)	
Drawing Originator	Scale

Zachariah Consultants		1:200	
Checked By VLK	Checked Date 14.02.2025	Drawn By MP	Drawn Date 14.02.2025
Discipline Architecture		Purpose SANCTION	Drawing No. A-001