



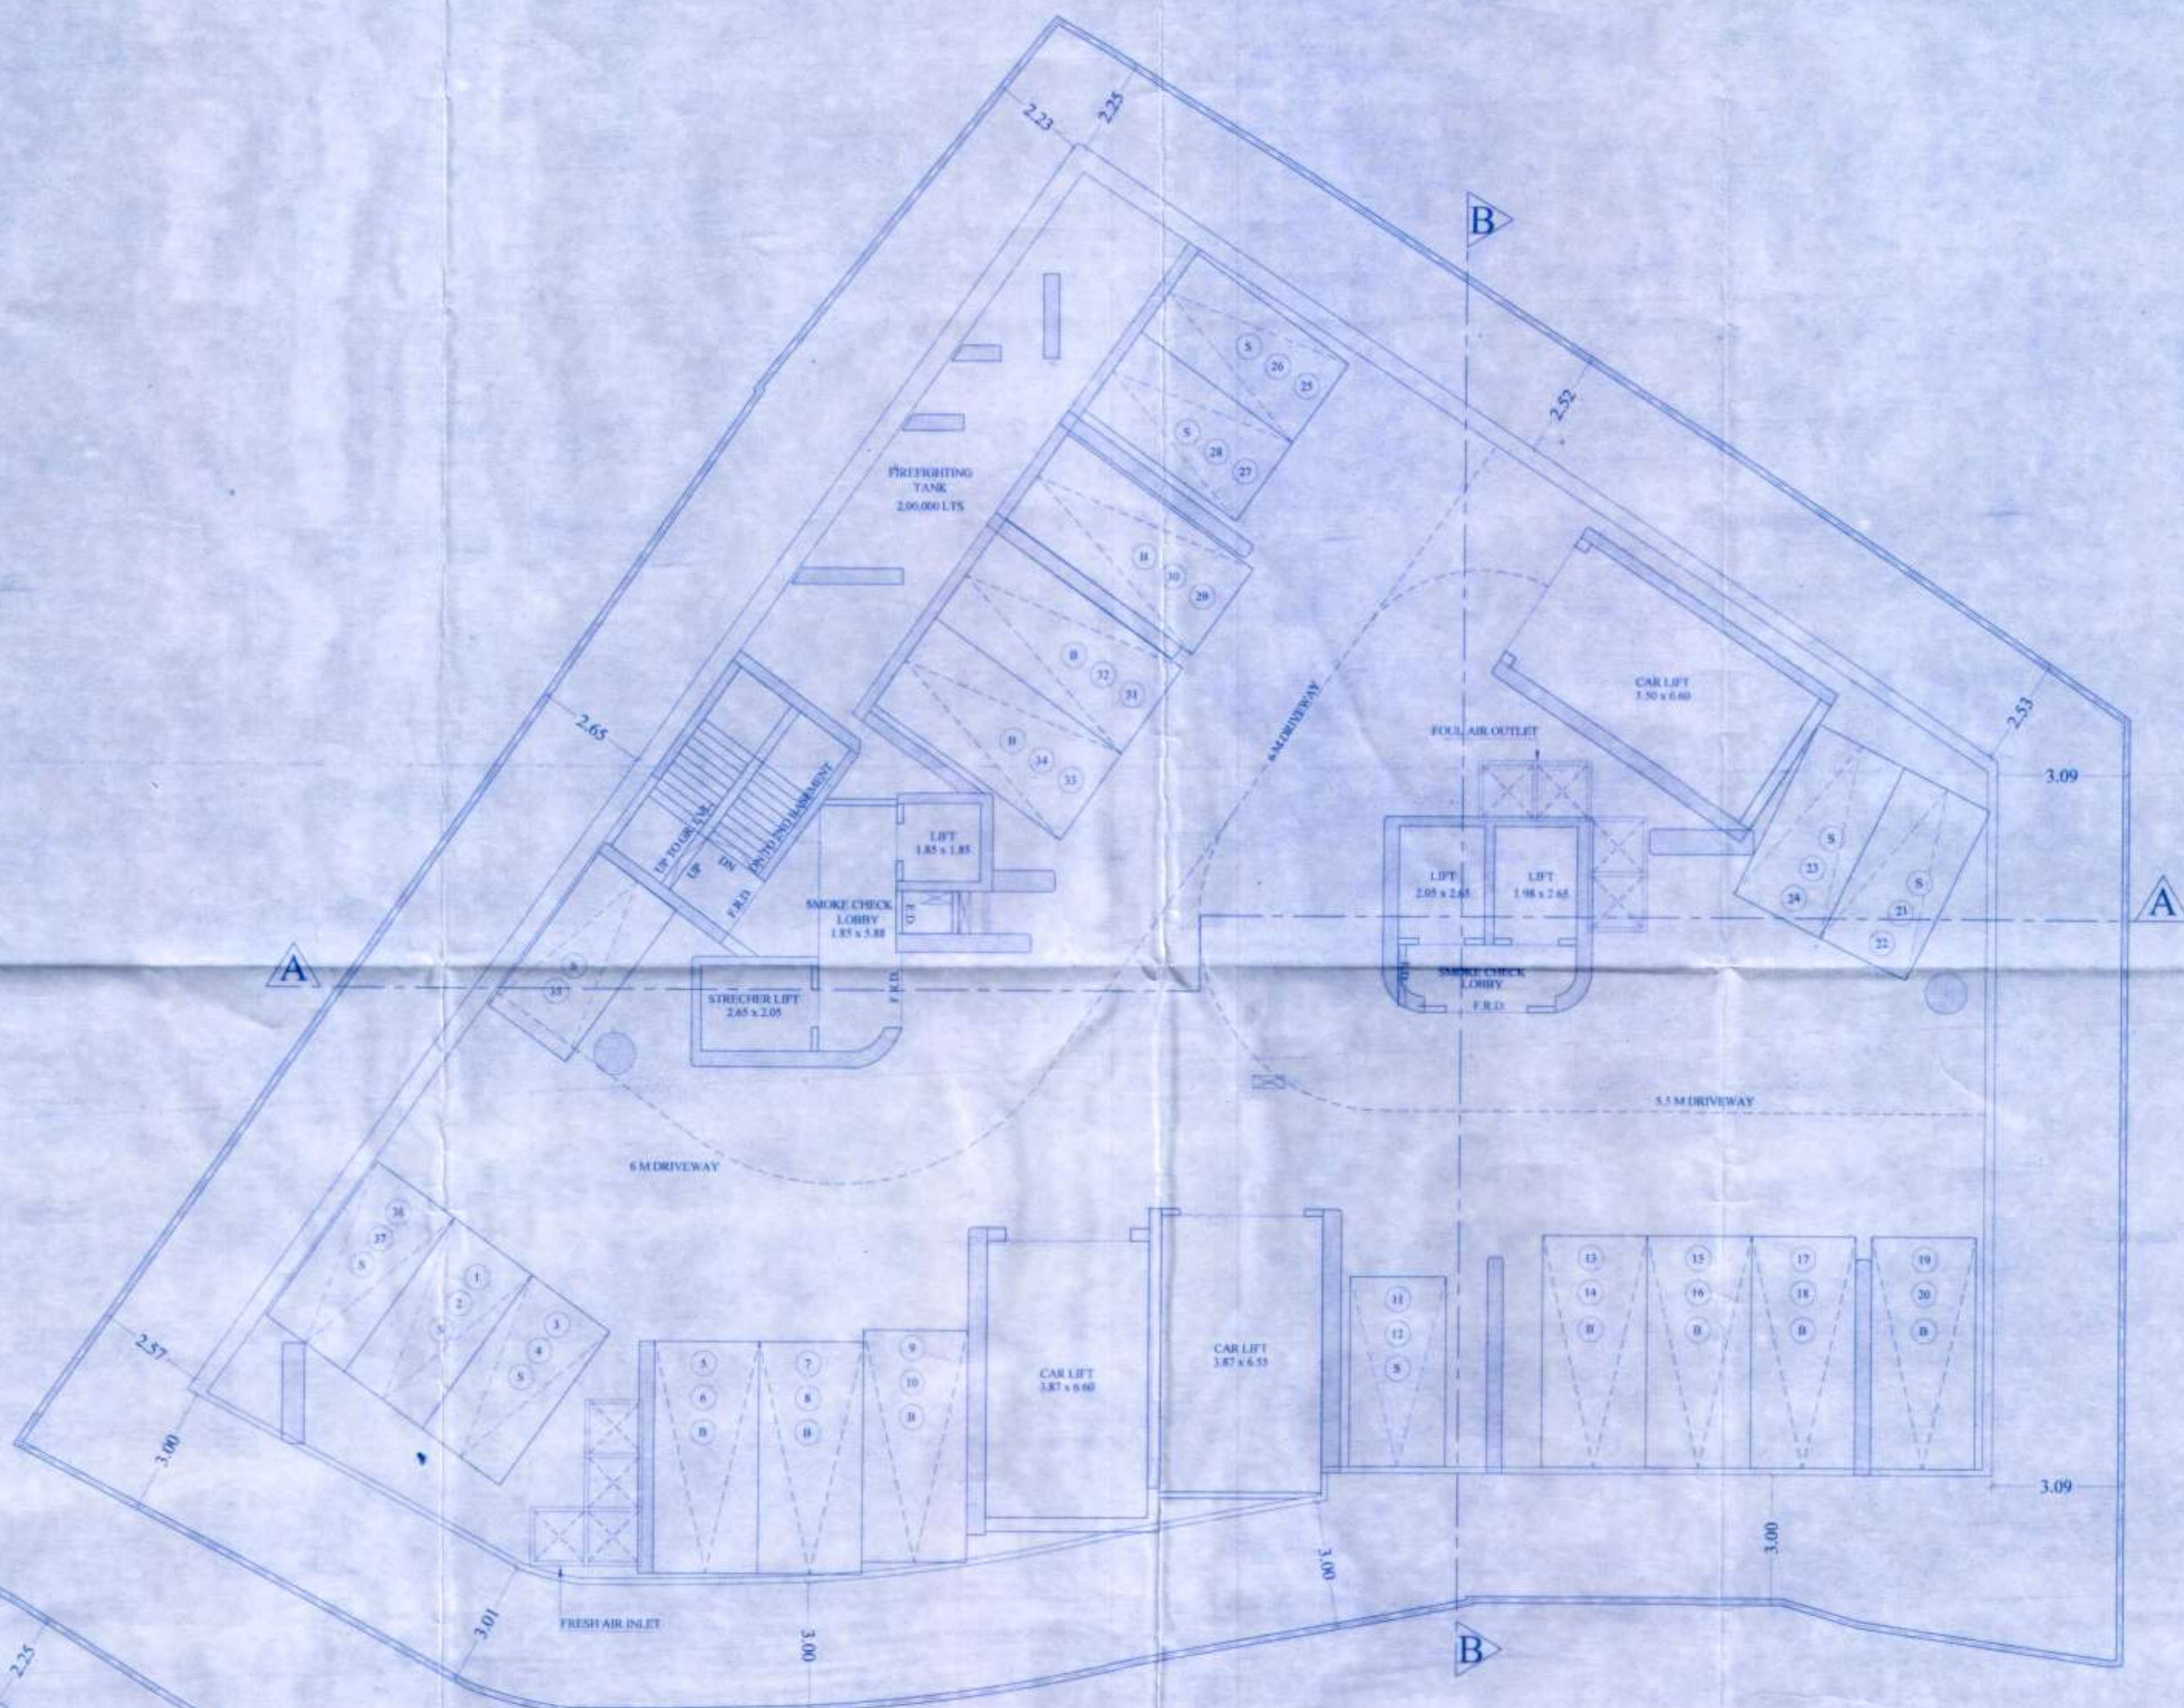

2ND BASEMENT FLOOR PLAN
SCALE - 1:100

This cancels Approval
to the previous Plans
Sanctioned under no.
Mhada-184/468/2021
dated *29/11/2021*

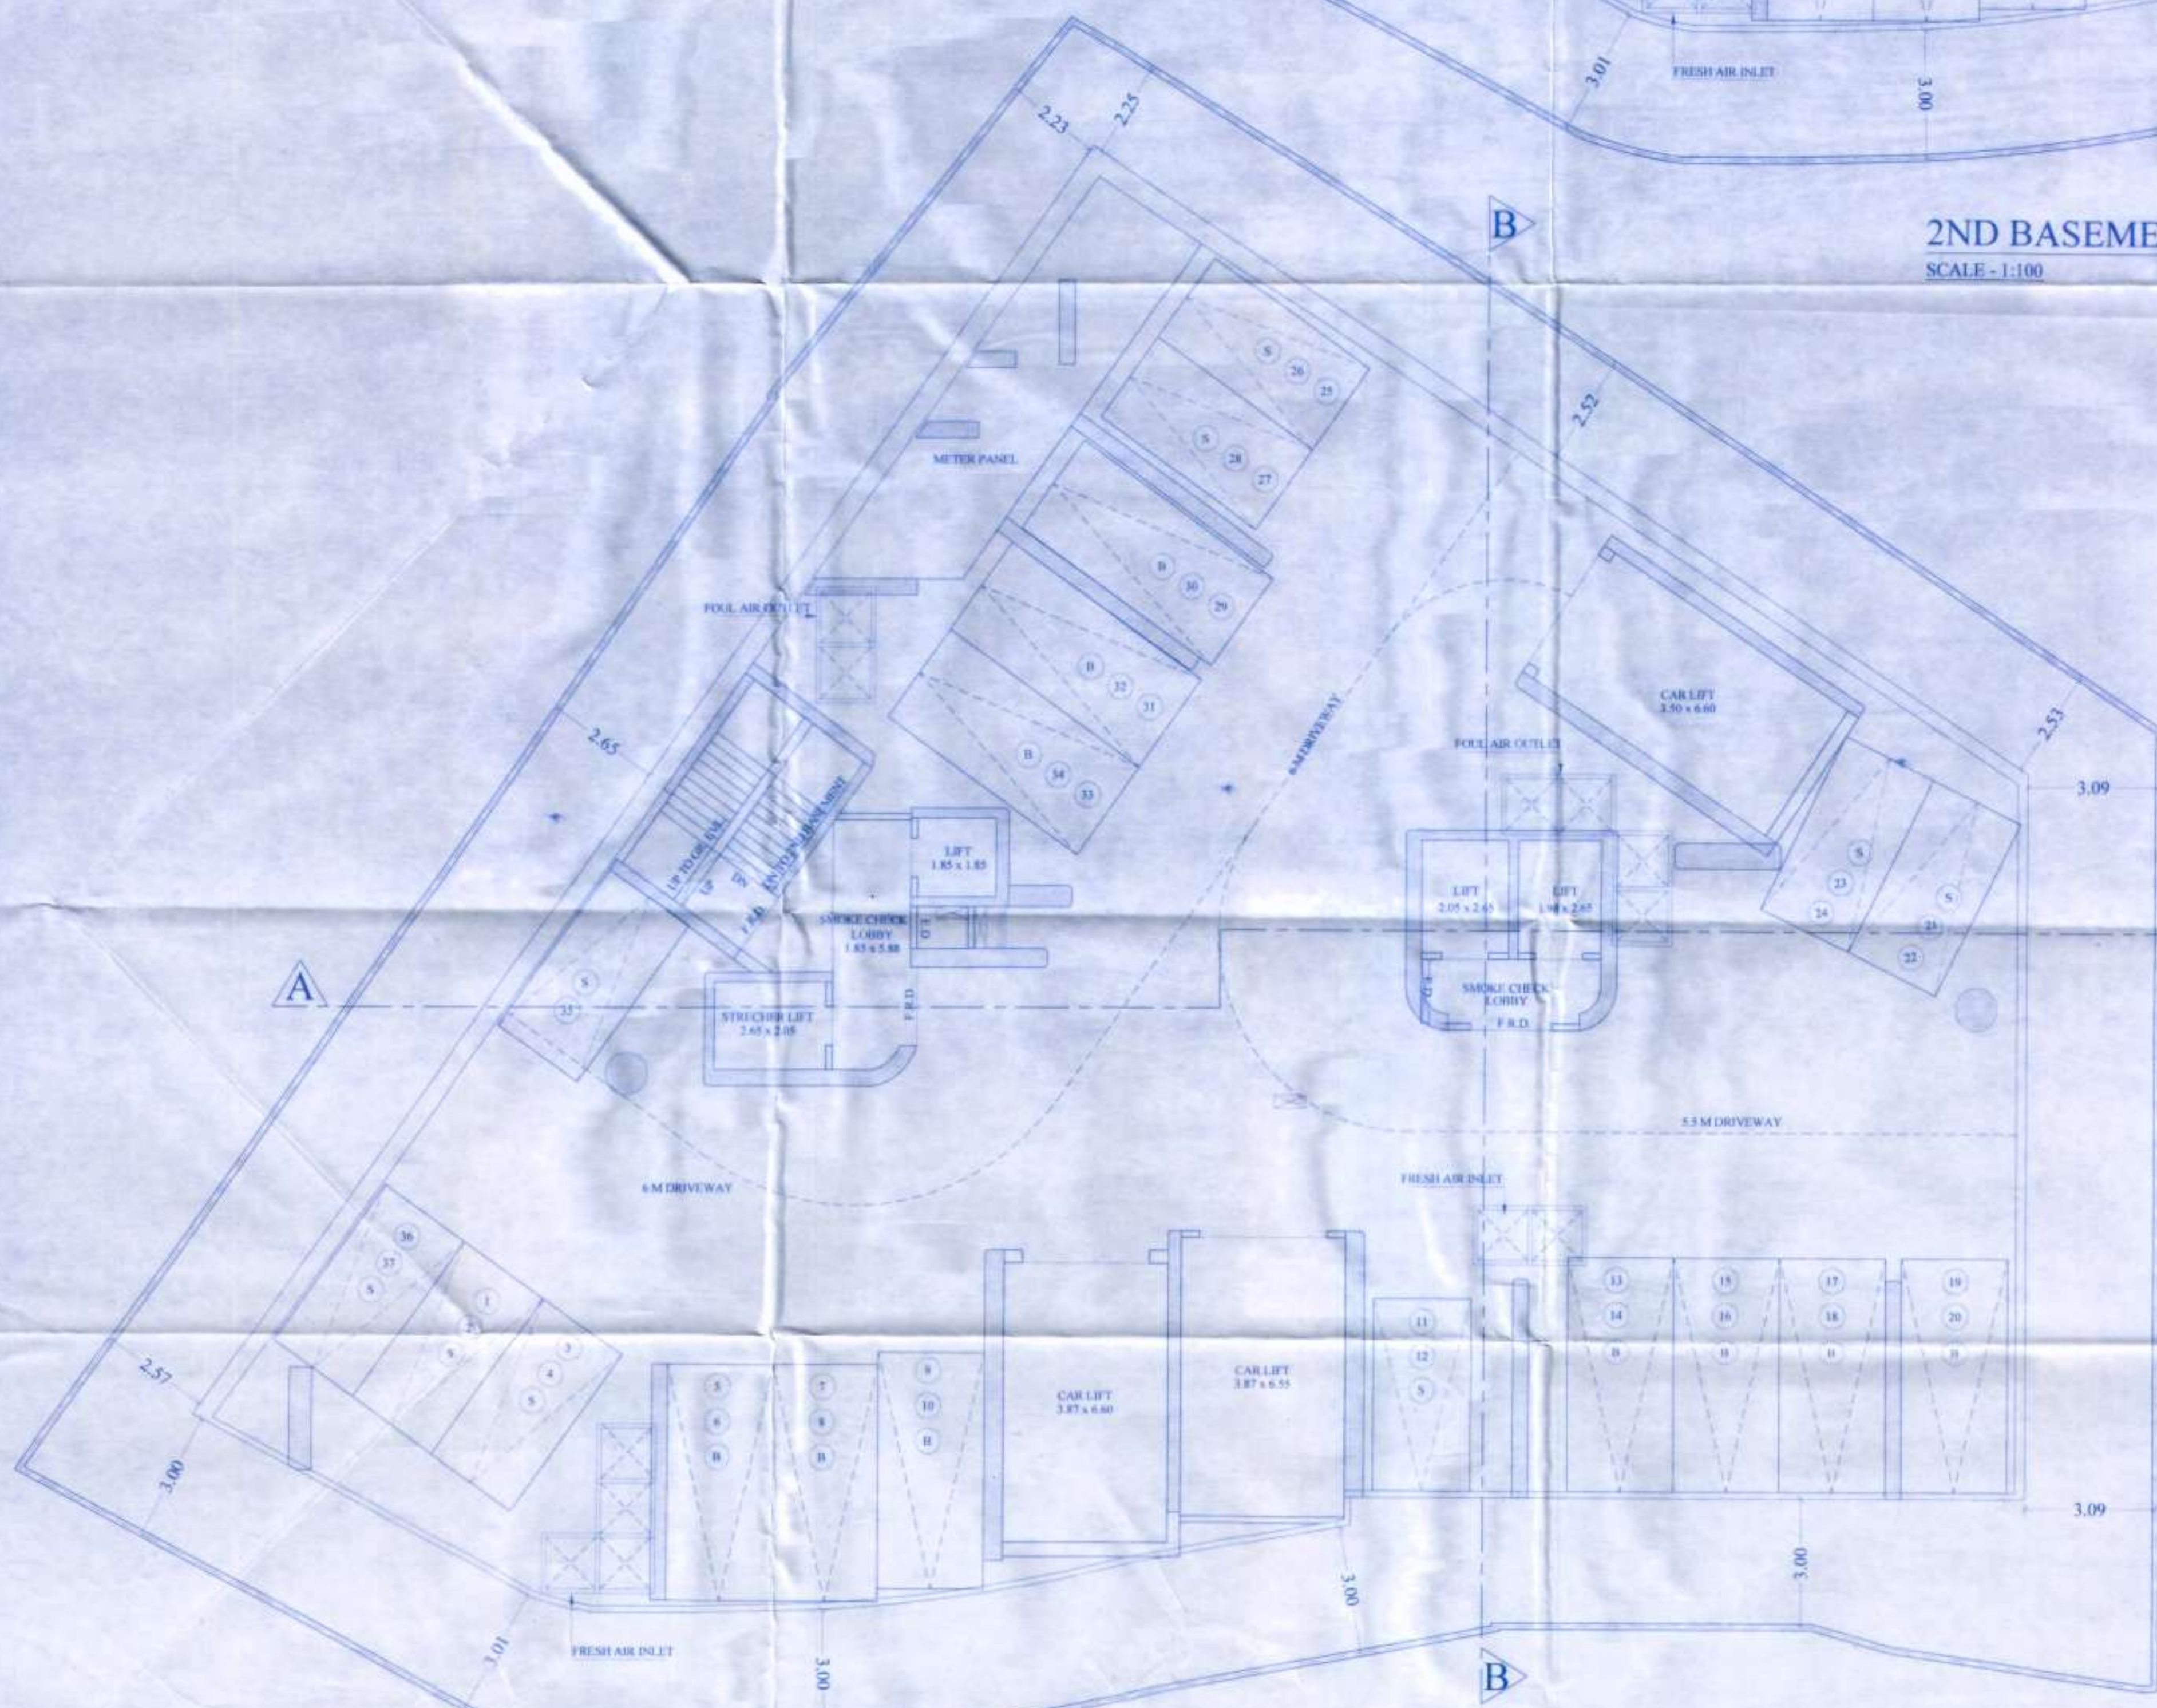

1ST BASEMENT FLOOR PLAN
SCALE - 1:100

CONTENTS OF THE SHEET
1ST & 2ND BASEMENT FLOOR PLAN

STAMP OF APPROVAL OF PLANS

Approved subject to conditions mentioned in this
office letter No. Mhada-184/468/2021
Date *21 DEC 2021*
Ex. Engr. Bldg. Permiss. Officer Greater Mumbai
Maharashtra Housing & Area Development Authority

DESCRIPTION OF PROPOSAL & PROPERTY

PROPOSED REDEVELOPMENT OF EXISTING BLDG. AT LALIT KUTIR BLDG.
AT GURUMOHAR CROSS ROAD BL. AT J.V.P.D. LAYOUT VILLE PARLE (W).
MUMBAI

NAME OF OWNER

Shri. Chaitroop Dugar Director of M/s Shree Suraj Resources Ltd.
C.A. to owner Lalit Kutir CHS.

SIGNATURE NAME &
ADDRESS OF L.S.

[Signature]
ELLORA

PROJECT CONSULTANTS PVT. LTD.
117/1, BUNGLOWS COLONY ROAD, NO. 7,
KHEER NAGAR, SERVICE ROAD,
BANDRA (E), MUMBAI
TEL. : 0222679144 / 26474177

DATE BY: MUMAL JOB NO.
DRAWN: SUPRIYA
SCALE: As Noted
DATE



ELLORA
PROJECT CONSULTANTS PVT. LTD.
317-321, NINAD CHS LTD BLDG. 3
KHEB NAGAR, SERVICE ROAD
BANDRA (E), MUMBAI
TEL : 8223474144 / 26474177

	DRAWN BY	SKANAL	300	ELLORA PROJECT CONSULTANTS PVT. 18/521, MINAD CHB LTD BLDG., KHERNAGAR, SERVICE ROAD, BANDRA (E), MUMBAI TEL. 022-26454184/26454187
	DRAWN	MURPHYA		
	SCALE	As Noted		
	DATE			