
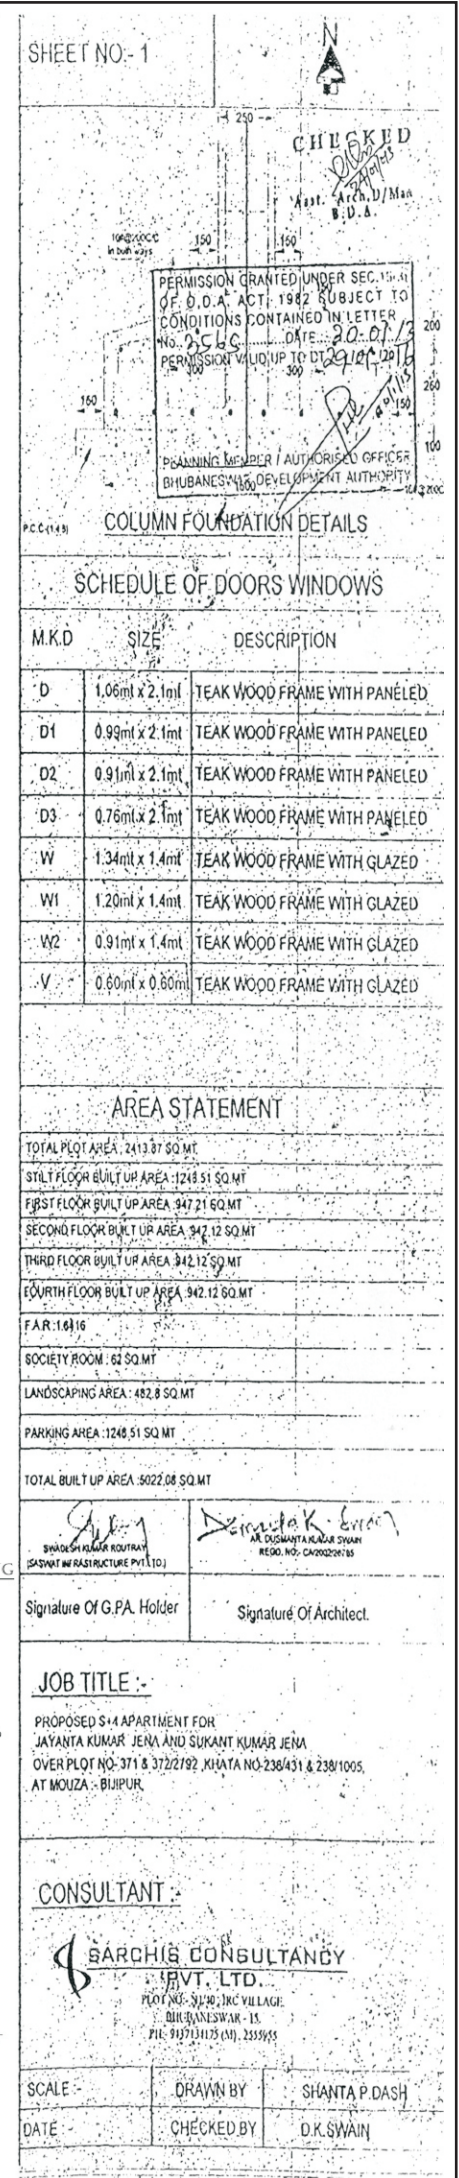
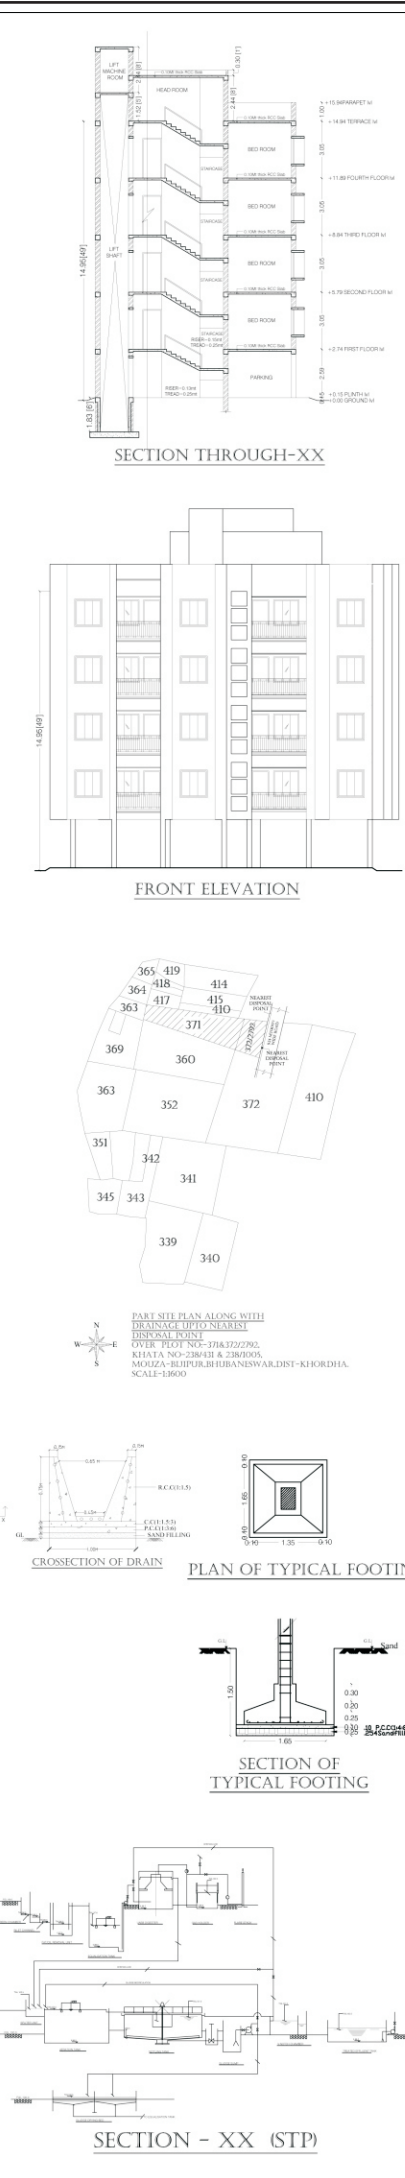


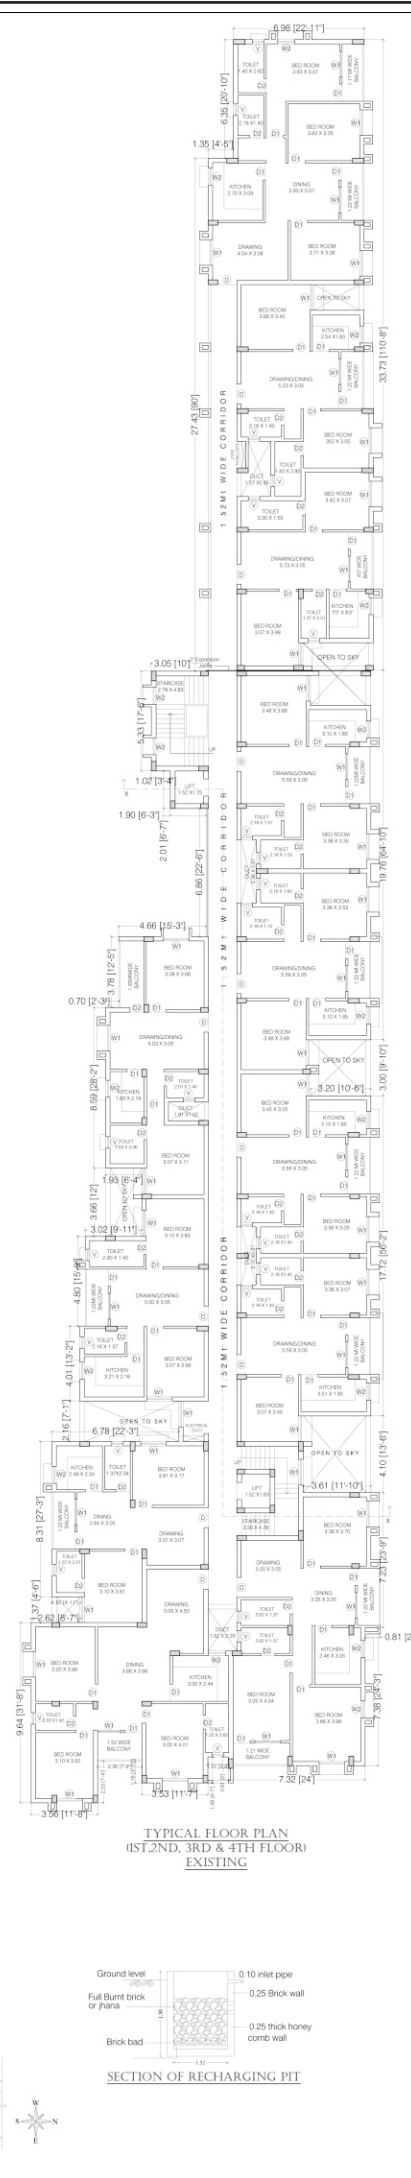

DATE: 10/01/2023

CHECKED BY: SHANTA P DASH

DRAWN BY: D K SWAIN

SCALE: 1:100


PROJECT NO: 2301/003


CLIENT: SHANTA P DASH

CONSULTANT: SARDHIS CONSULTANCY

PROPOSED S+A APARTMENT FOR OVER PLOT NO: 371 & 372/2192, KHATA NO: 2301/003, AT MOUZA - BILUPUR.

JOB TITLE: S+A APARTMENT FOR OVER PLOT NO: 371 & 372/2192, KHATA NO: 2301/003, AT MOUZA - BILUPUR.

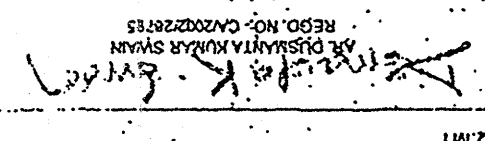Signature Of Architect: 

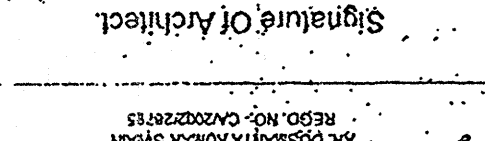Signature Of O.P.A. Holder: 

TOTAL BUILT UP AREA: 5022.08 SQ.MT

PARKING AREA: 1248.51 SQ.MT

LANDSCAPING AREA: 482.8 SQ.MT

SOCIETY ROOM: 60 SQ.MT

F.A.R: 1.6416

FOURTH FLOOR BUILT UP AREA: 942.12 SQ.MT

THIRD FLOOR BUILT UP AREA: 942.12 SQ.MT

SECOND FLOOR BUILT UP AREA: 942.12 SQ.MT

FIRST FLOOR BUILT UP AREA: 942.12 SQ.MT

TOTAL FLOOR AREA: 3713.87 SQ.MT


AREA STATEMENT

D	1.06m x 2.10m	TEAK WOOD FRAME WITH PANELED
D1	0.99m x 2.1m	TEAK WOOD FRAME WITH PANELED
D2	0.91m x 2.1m	TEAK WOOD FRAME WITH PANELED
D3	0.76m x 2.1m	TEAK WOOD FRAME WITH PANELED
W	1.34m x 1.4m	TEAK WOOD FRAME WITH GLAZED
W1	1.20m x 1.4m	TEAK WOOD FRAME WITH GLAZED
W2	0.91m x 1.4m	TEAK WOOD FRAME WITH GLAZED
V	0.60m x 0.60m	TEAK WOOD FRAME WITH GLAZED

SCHEDULE OF DOORS WINDOWS


M.K.D	SIZE	DESCRIPTION
D	1.06m x 2.10m	TEAK WOOD FRAME WITH PANELED
D1	0.99m x 2.1m	TEAK WOOD FRAME WITH PANELED
D2	0.91m x 2.1m	TEAK WOOD FRAME WITH PANELED
D3	0.76m x 2.1m	TEAK WOOD FRAME WITH PANELED
W	1.34m x 1.4m	TEAK WOOD FRAME WITH GLAZED
W1	1.20m x 1.4m	TEAK WOOD FRAME WITH GLAZED
W2	0.91m x 1.4m	TEAK WOOD FRAME WITH GLAZED
V	0.60m x 0.60m	TEAK WOOD FRAME WITH GLAZED

COLUMN FOUNDATION DETAILS

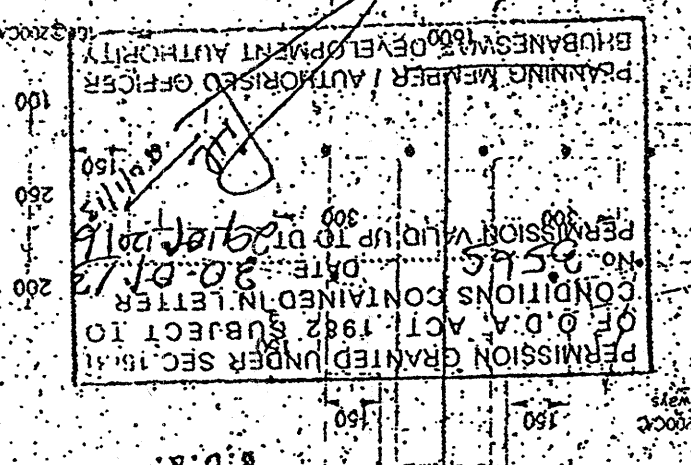


PERMISSION GRANTED UNDER SECTION 10-A, 10-B, 10-C, 10-AL, 10-AM, 10-AN, 10-BL, 10-BM, 10-BN, 10-CL, 10-CM, 10-CN, 10-DL, 10-DM, 10-DN, 10-EL, 10-EM, 10-EN, 10-FG, 10-FH, 10-FI, 10-FJ, 10-FL, 10-FM, 10-FN, 10-GL, 10-GM, 10-GN, 10-HI, 10-HJ, 10-HL, 10-HM, 10-HN, 10-IL, 10-IM, 10-IN, 10-JL, 10-JM, 10-JN, 10-KL, 10-KM, 10-KN, 10-LM, 10-LN, 10-LO, 10-MN, 10-MO, 10-MP, 10-MQ, 10-MR, 10-MS, 10-MT, 10-MU, 10-MV, 10-MW, 10-MX, 10-MY, 10-MZ, 10-NA, 10-NB, 10-NC, 10-ND, 10-NE, 10-NF, 10-NG, 10-NH, 10-NI, 10-NJ, 10-NK, 10-NL, 10-NM, 10-NO, 10-NP, 10-NQ, 10-UY, 10-UZ, 10-VA, 10-WS, 10-WT, 10-WU, 10-WV, 10-WX, 10-WY, 10-WZ, 10-YZ, 10-ZA, 10-ZB, 10-ZZ


KEY PLAN

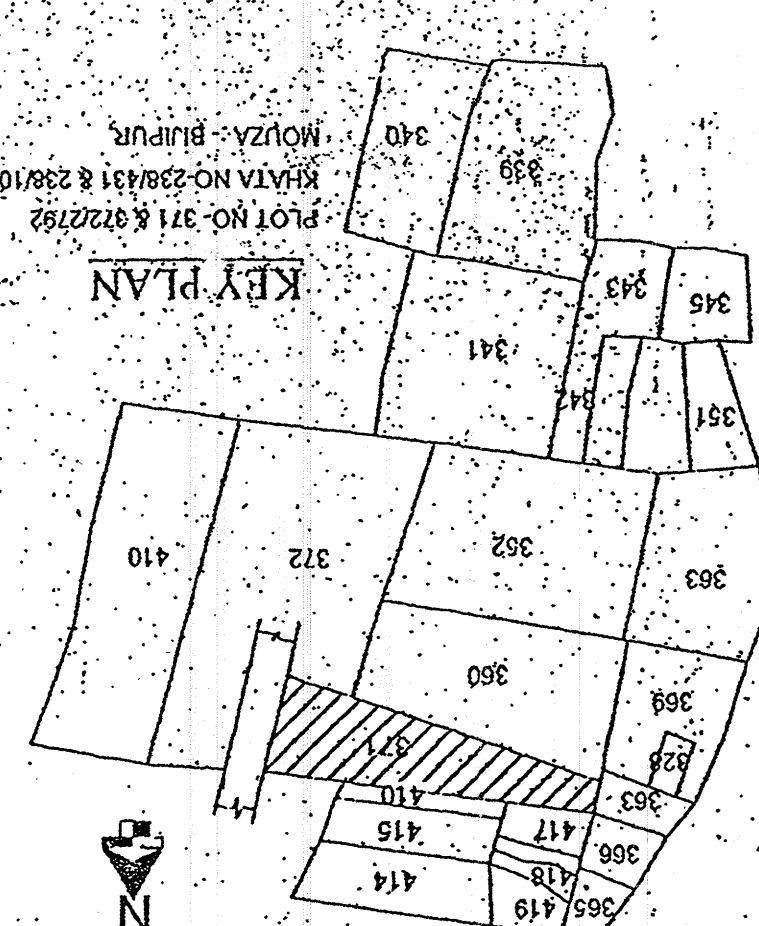


WATER RECHARGING PIT

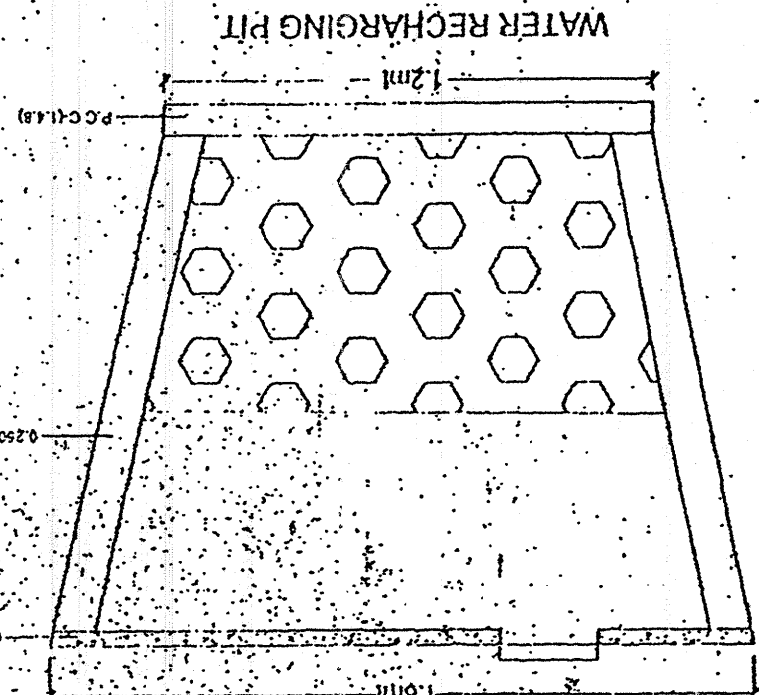

DETAIL OF COVERED DRAIN

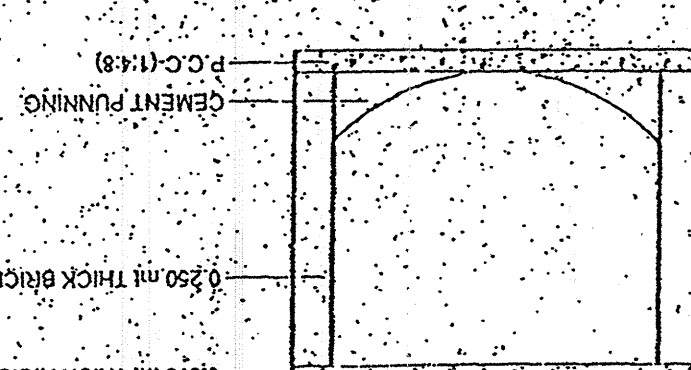

PLAN OF STP

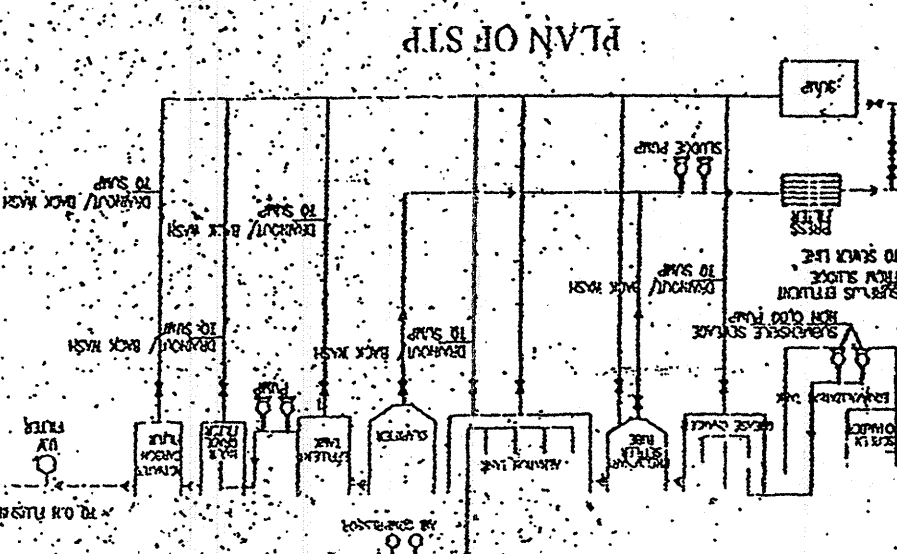


9 MT WIDE ROAD

10.348

15.407

13.138


SECTION THROUGH AA

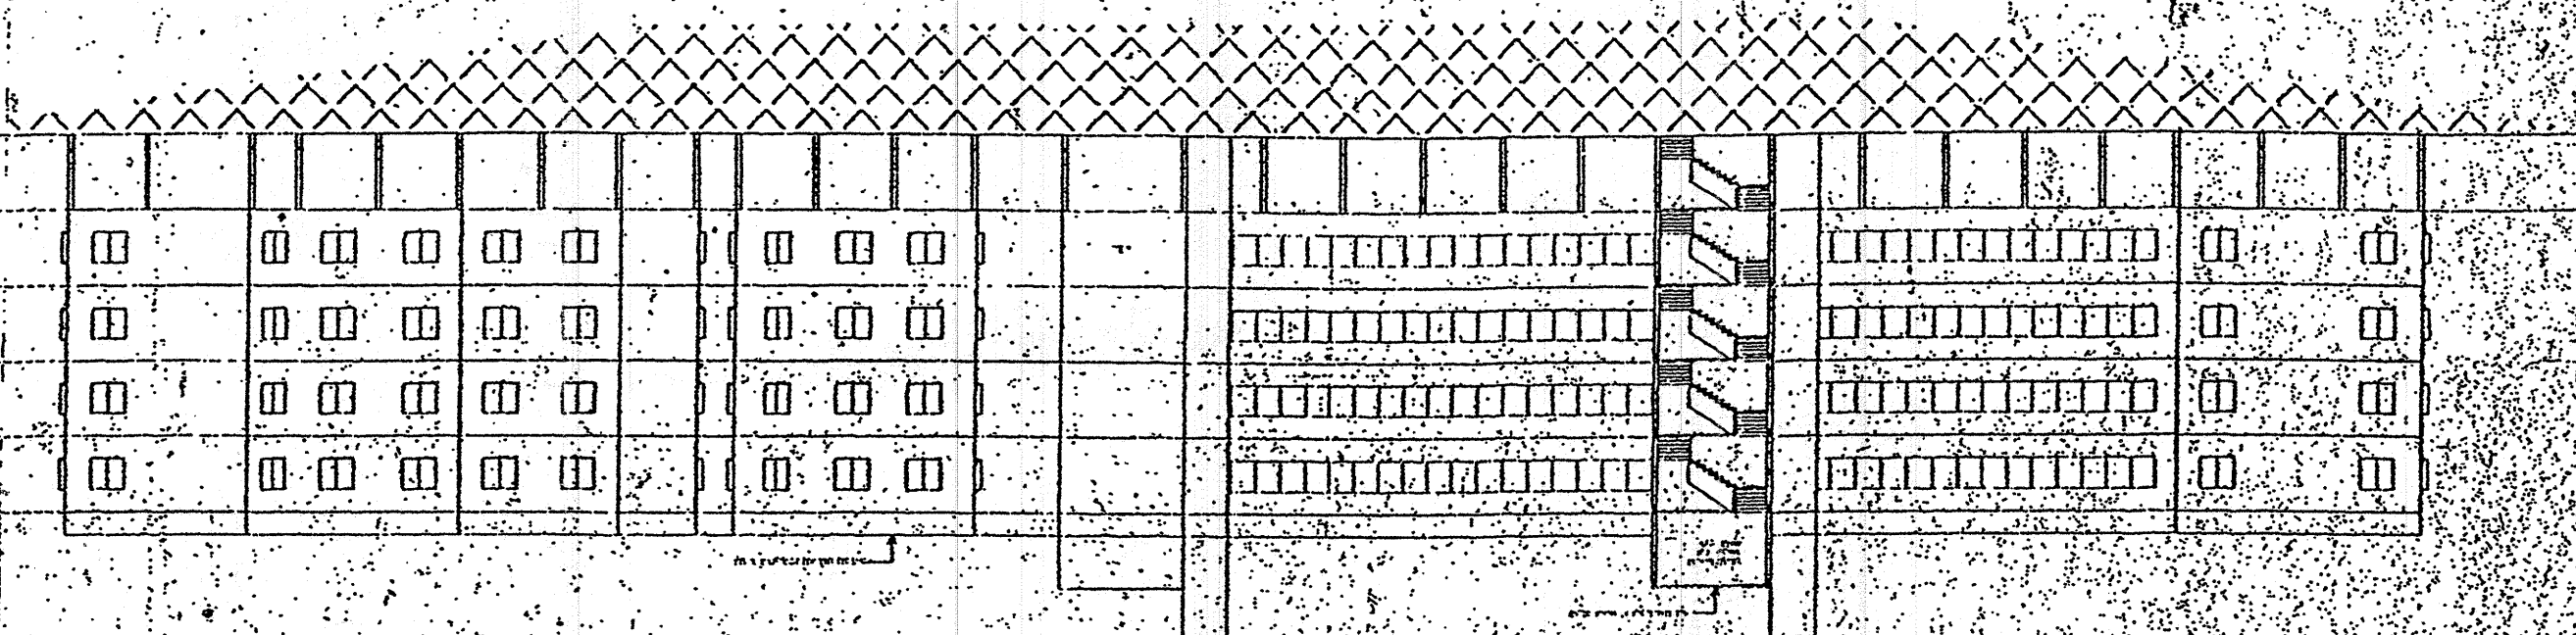


FRONT ELEVATION



REAR SIDE ELEVATION

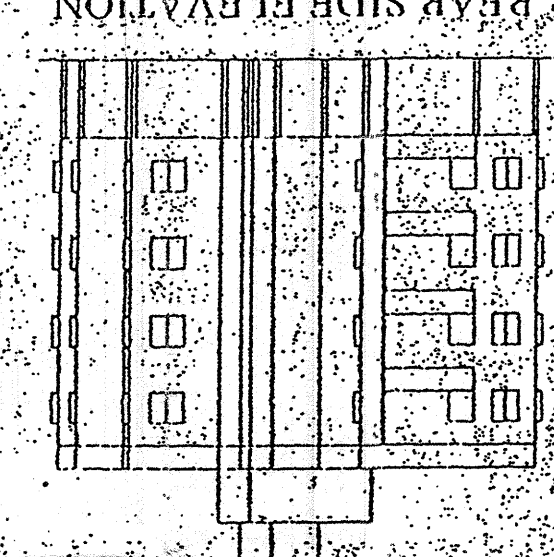

LEFT SIDE ELEVATION

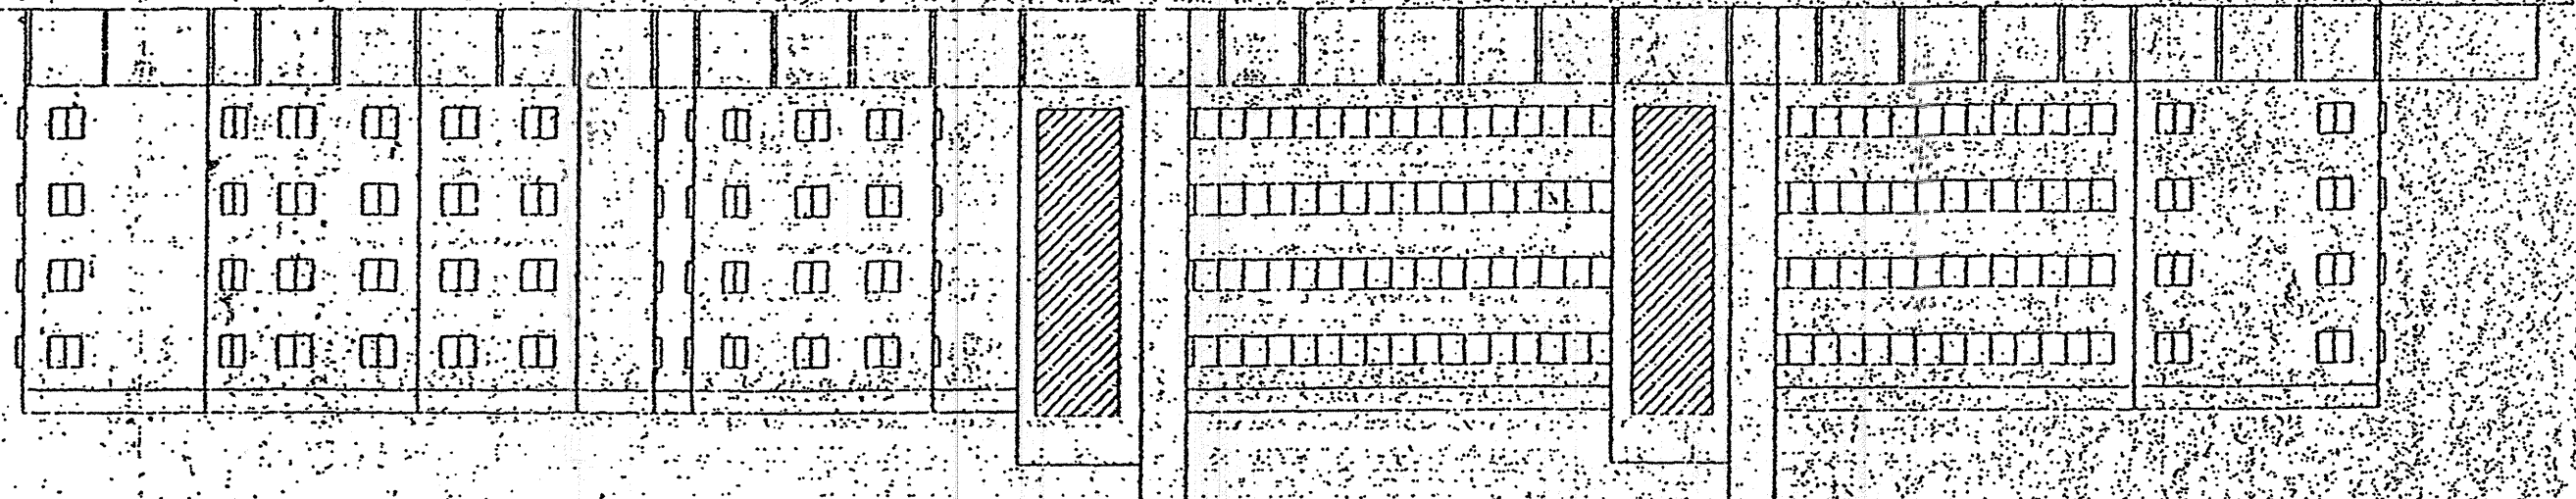

RIGHT SIDE ELEVATION

