




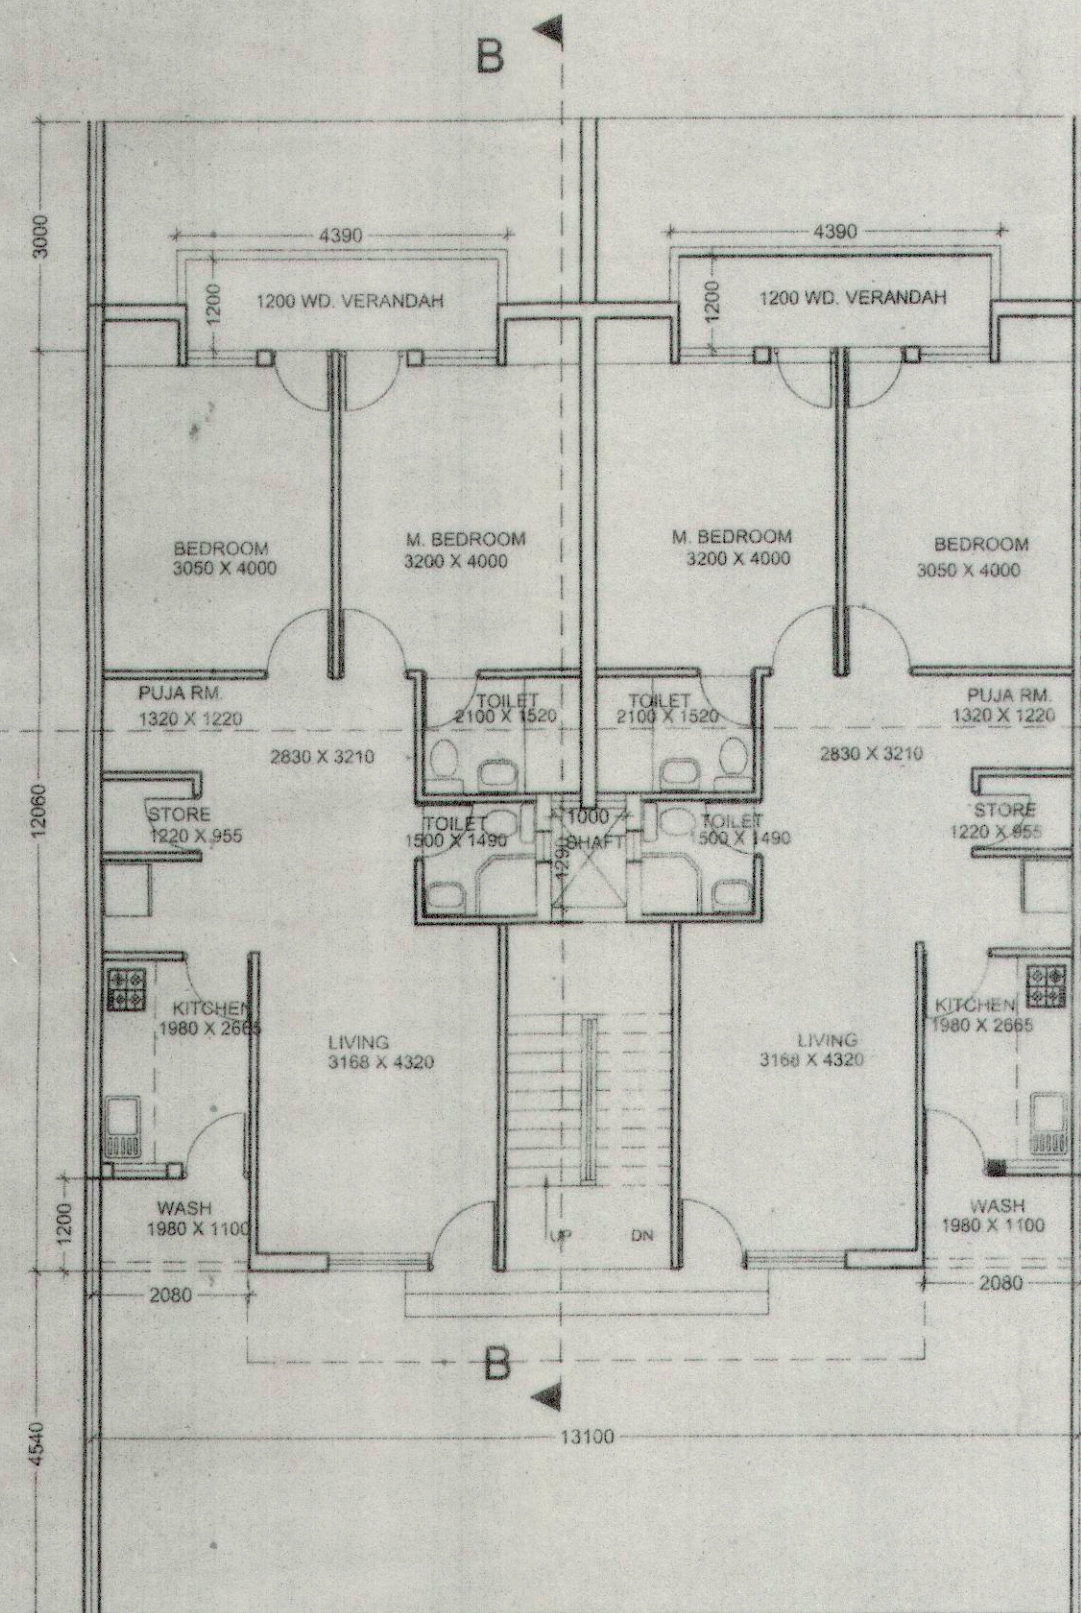

GROUND FLOOR PLAN

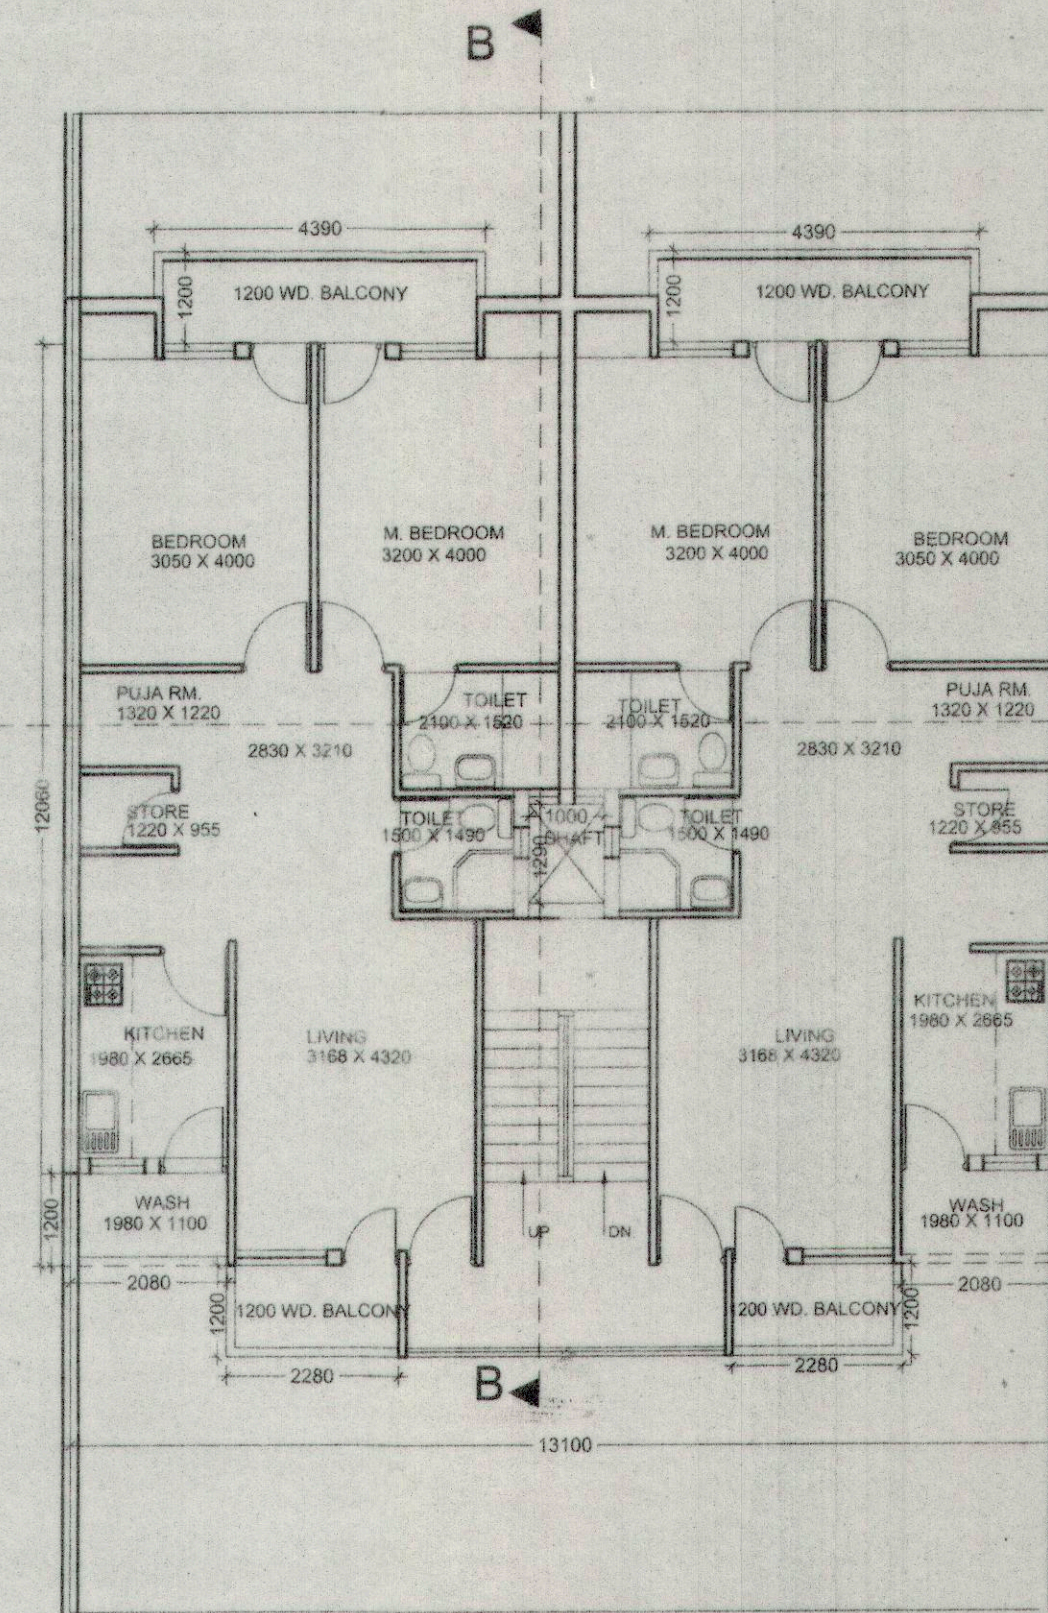

1ST & 2ND FLOOR PLAN

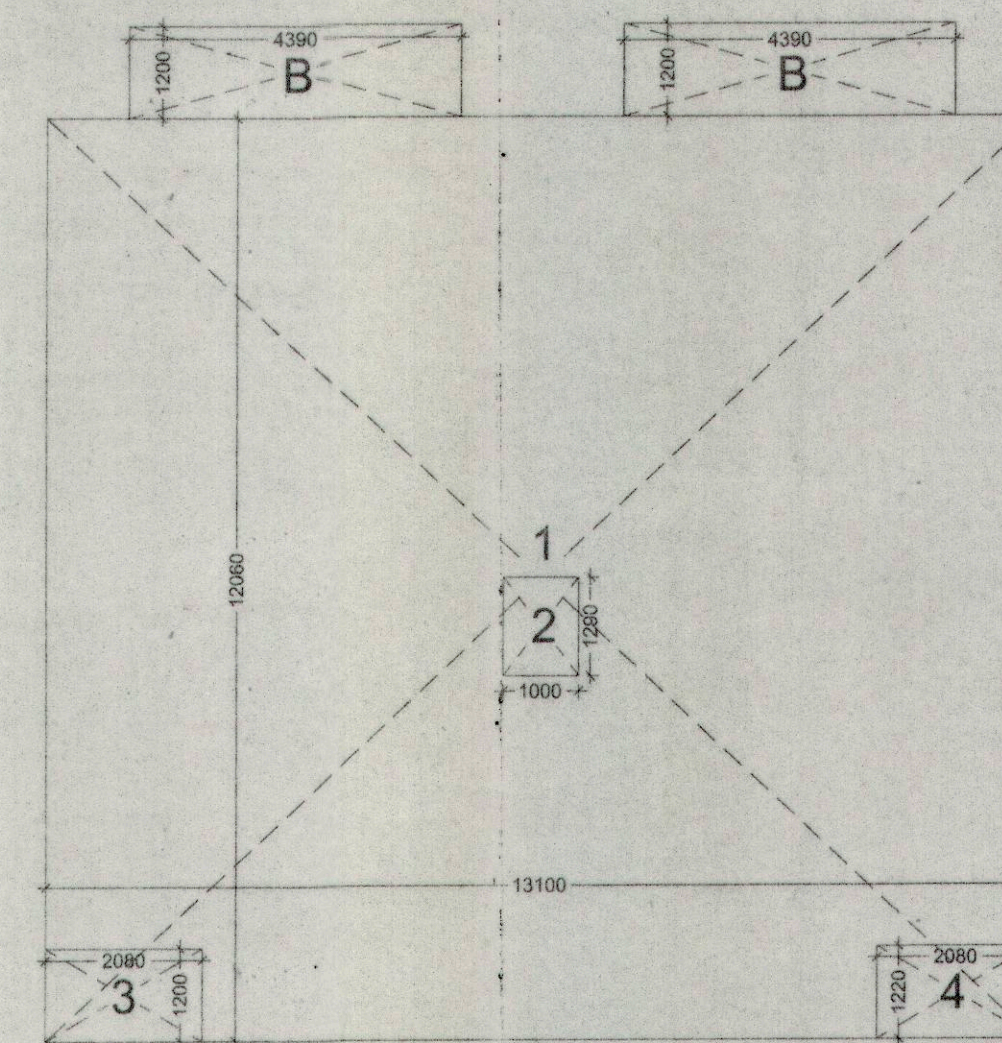


AREA DIAGRAM OF GROUND FLOOR

COV. AREA ON GROUND FLOOR

1:- 13.1 X 12.06 = 157.99 SQ M
 DEDUCTION:- 2:- 1.00 X 1.29 = 1.29 SQ M
 3:- 2.08 X 1.2 = 2.496 SQ M
 4:- 2.08 X 1.2 = 2.496 SQ M
 TOTAL DEDUCTION = 6.282 SQ M

TOTAL COV. AREA ON GROUND FLOOR
 = 157.99 - 6.282
 = 151.708 SQ M

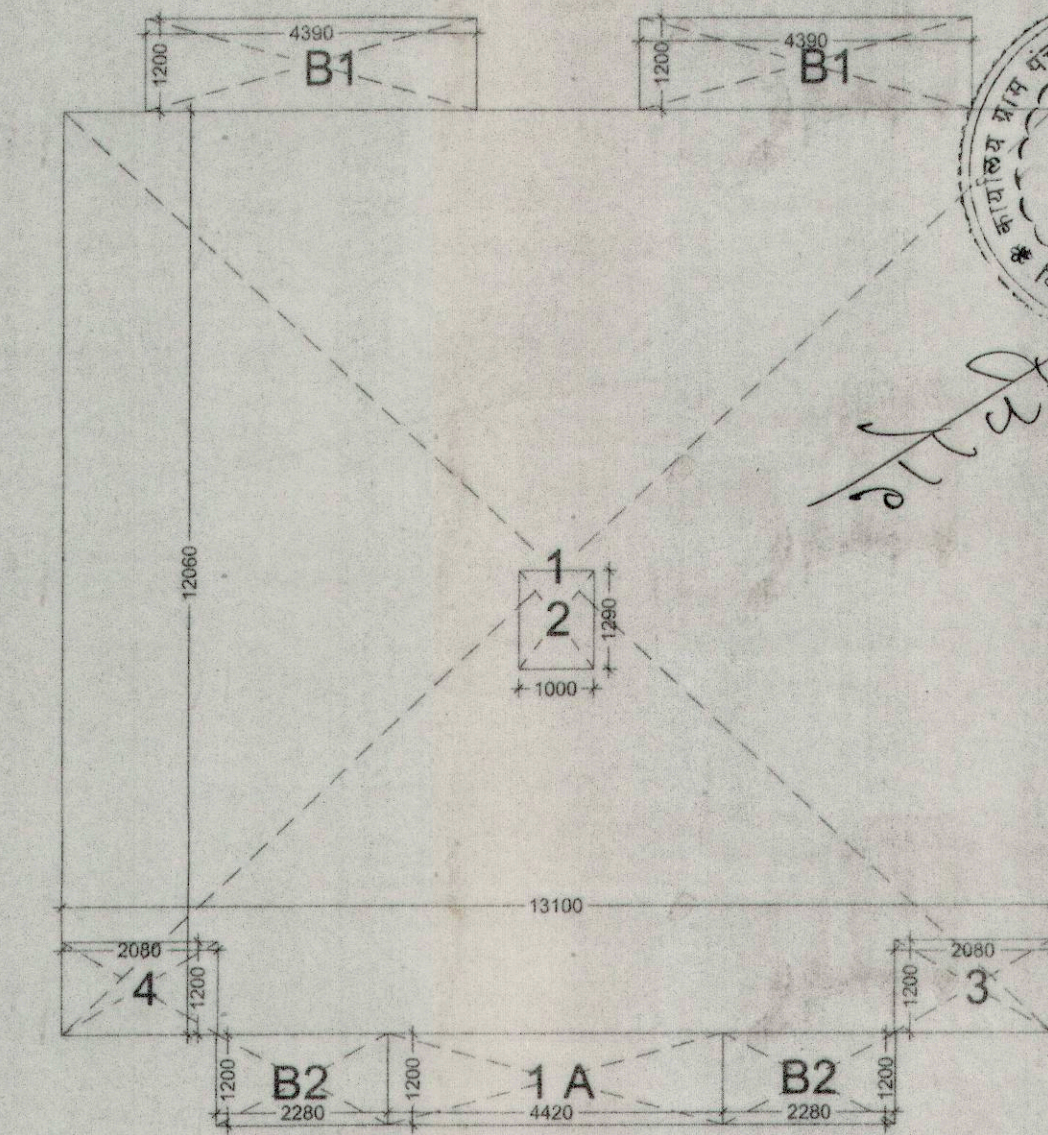


AREA DIAGRAM OF 1ST & 2ND FLOOR

COV. AREA ON 1ST & 2ND FLOOR


1:- 13.1 X 12.06 = 157.99 SQ M
 1A:- 4.42 X 1.2 = 5.304 SQ M
 TOTAL = 163.294
 DEDUCTION:- 2:- 1.00 X 1.29 = 1.29 SQ M
 3:- 2.08 X 1.2 = 2.496 SQ M
 4:- 2.08 X 1.2 = 2.496 SQ M
 TOTAL DEDUCTION = 6.282 SQ M

TOTAL COV. AREA ON 1ST & 2ND FLOOR
 = 163.294 - 6.282
 = 157.012 SQ M


TOTAL AREA G+2 = 151.708 + 157.012 +
 157.012
 = 465.732 SQ M

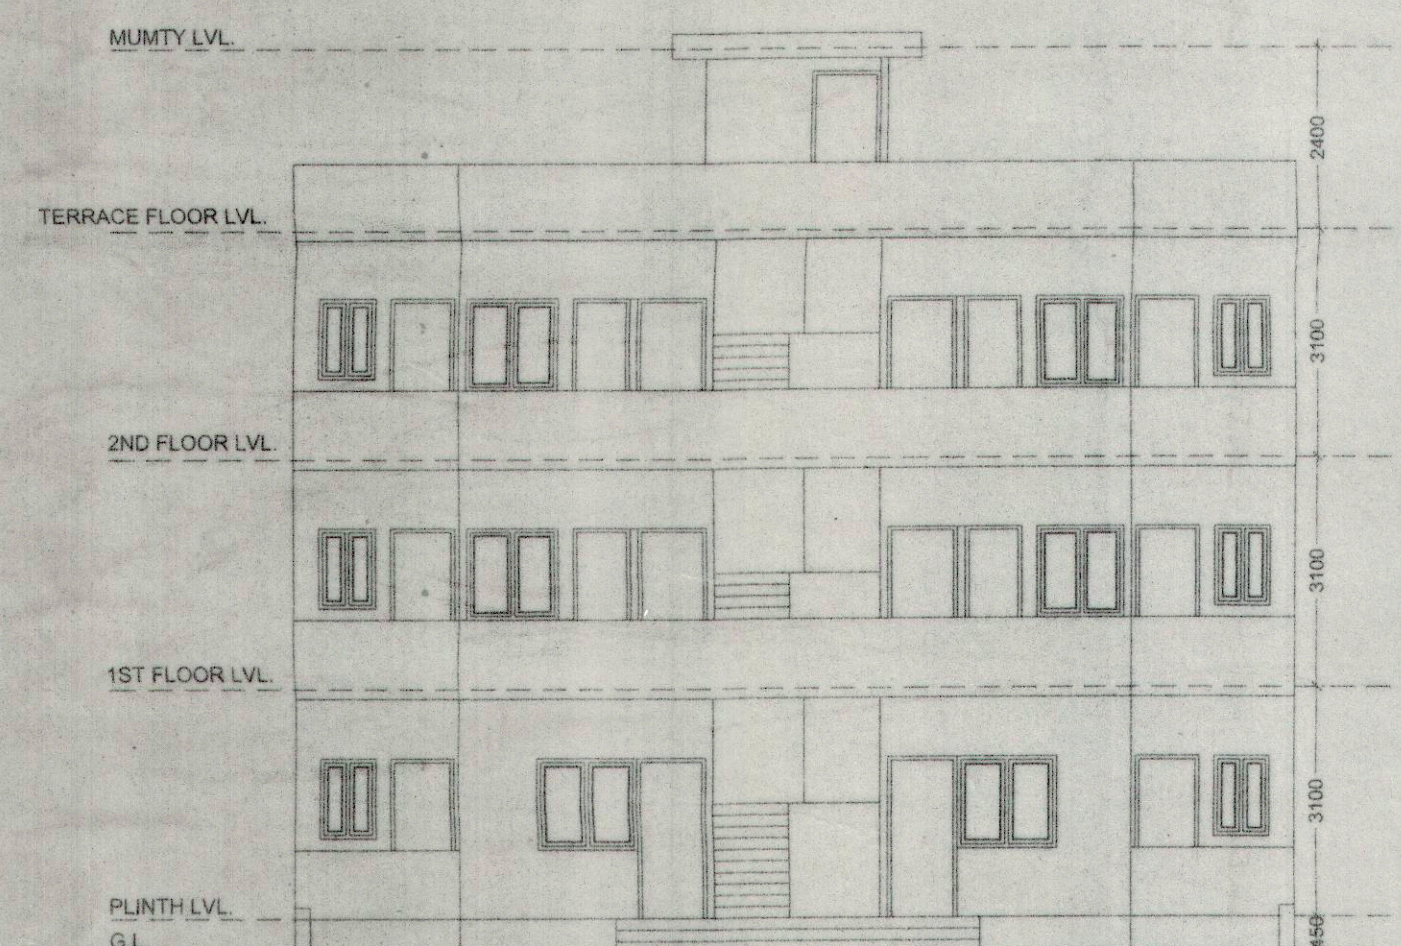


FRONT ELEVATION

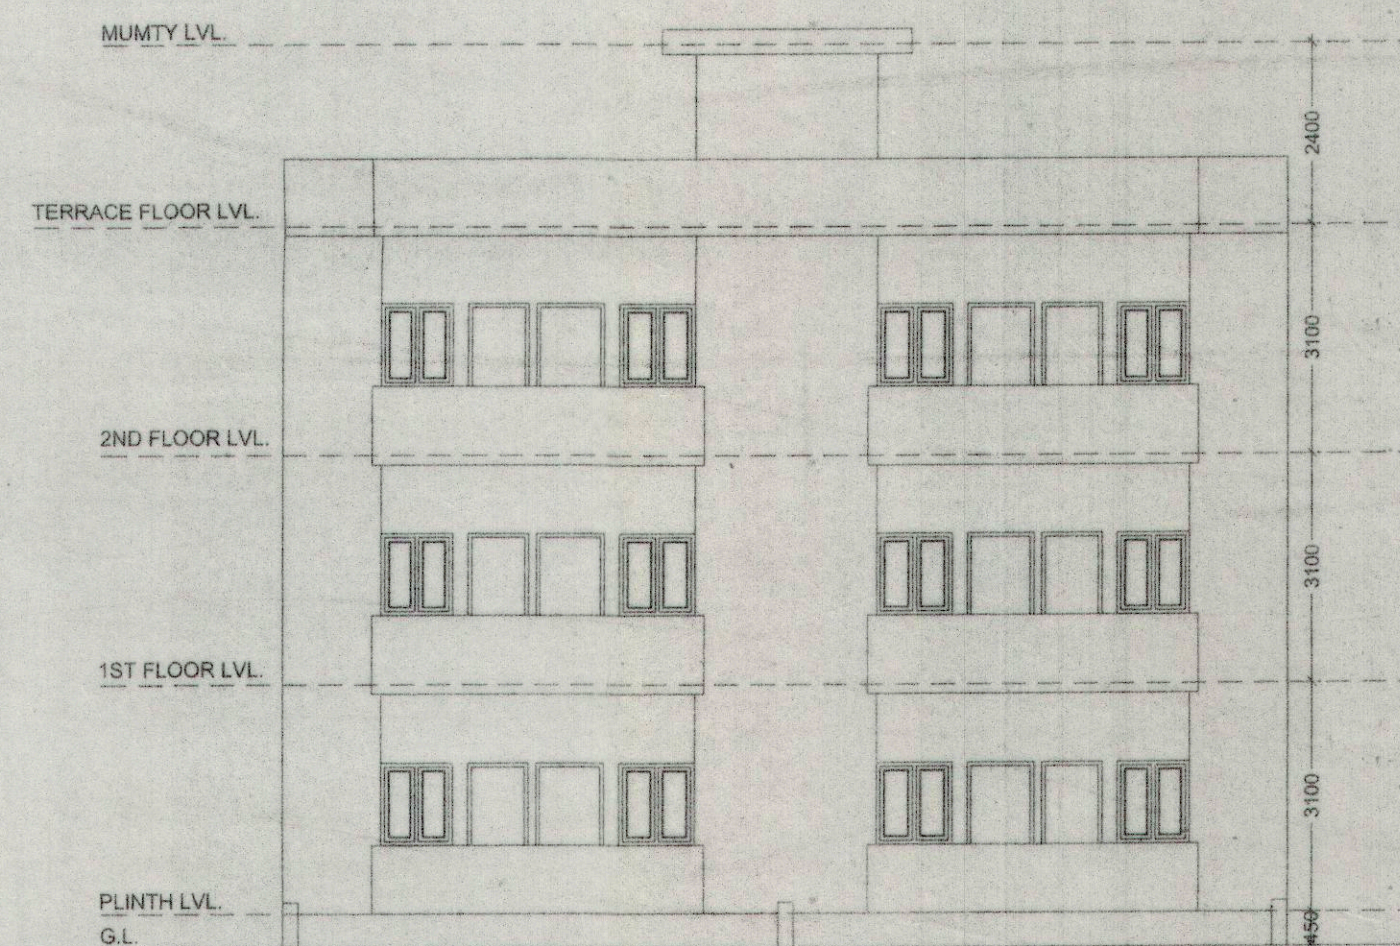


REAR ELEVATION

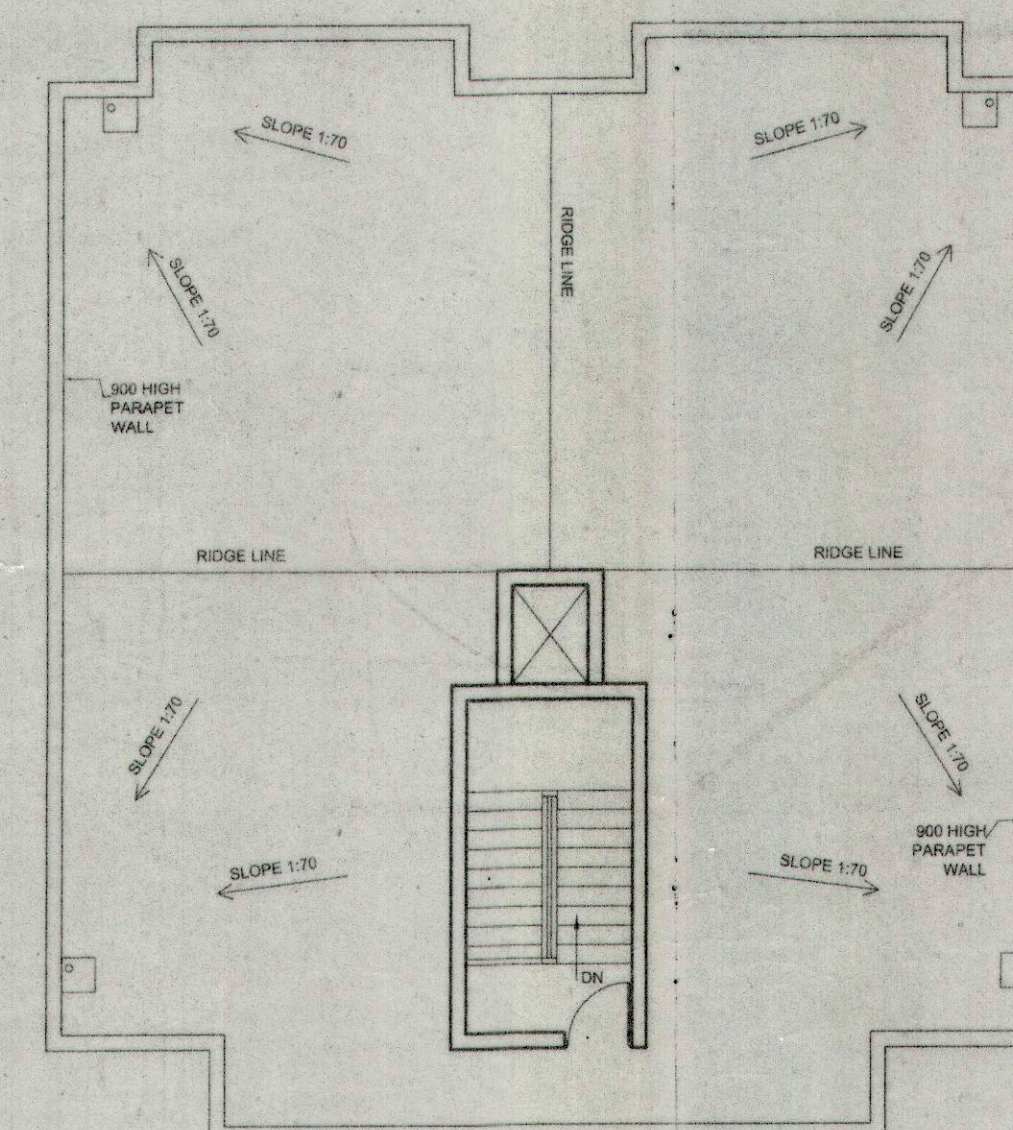


TERRACE FLOOR PLAN

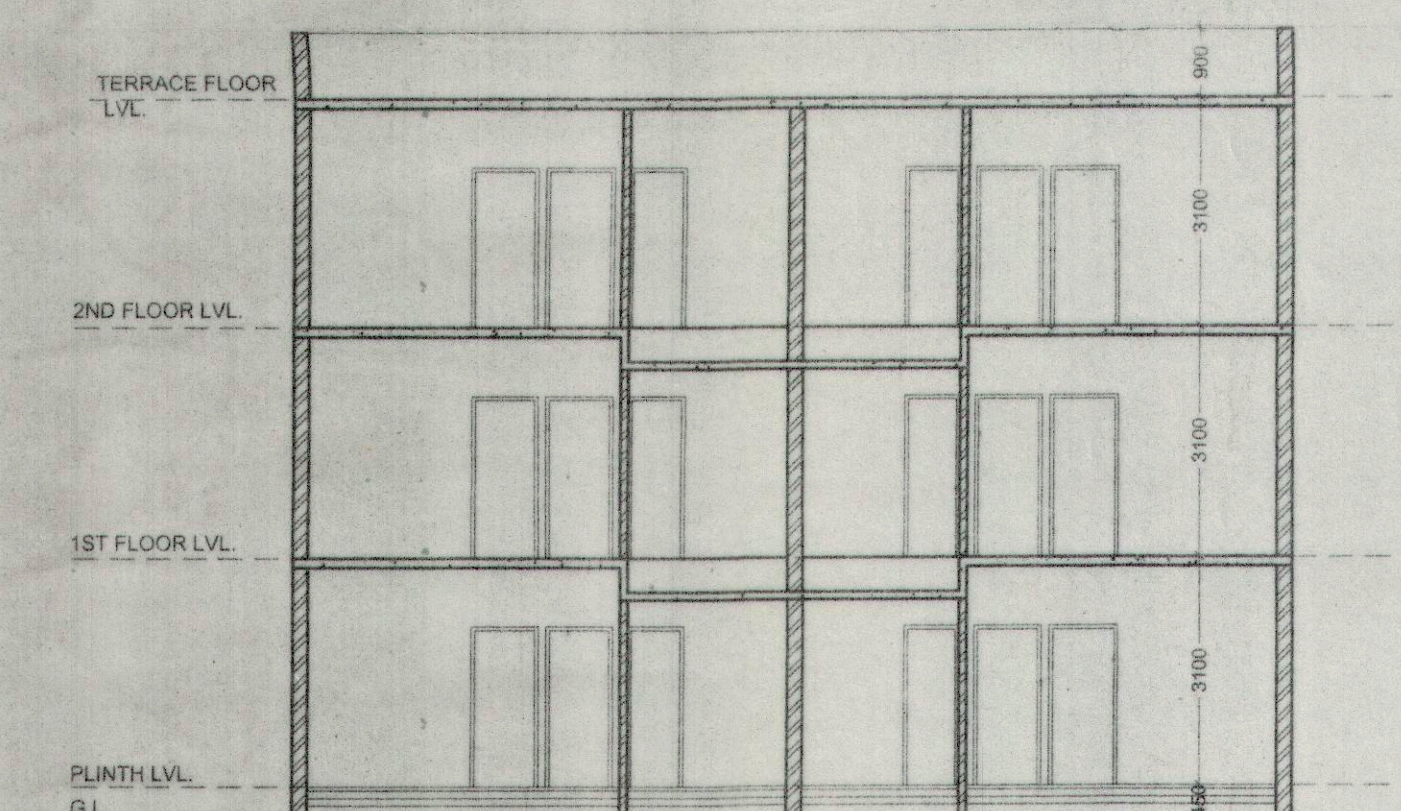


SECTION AA

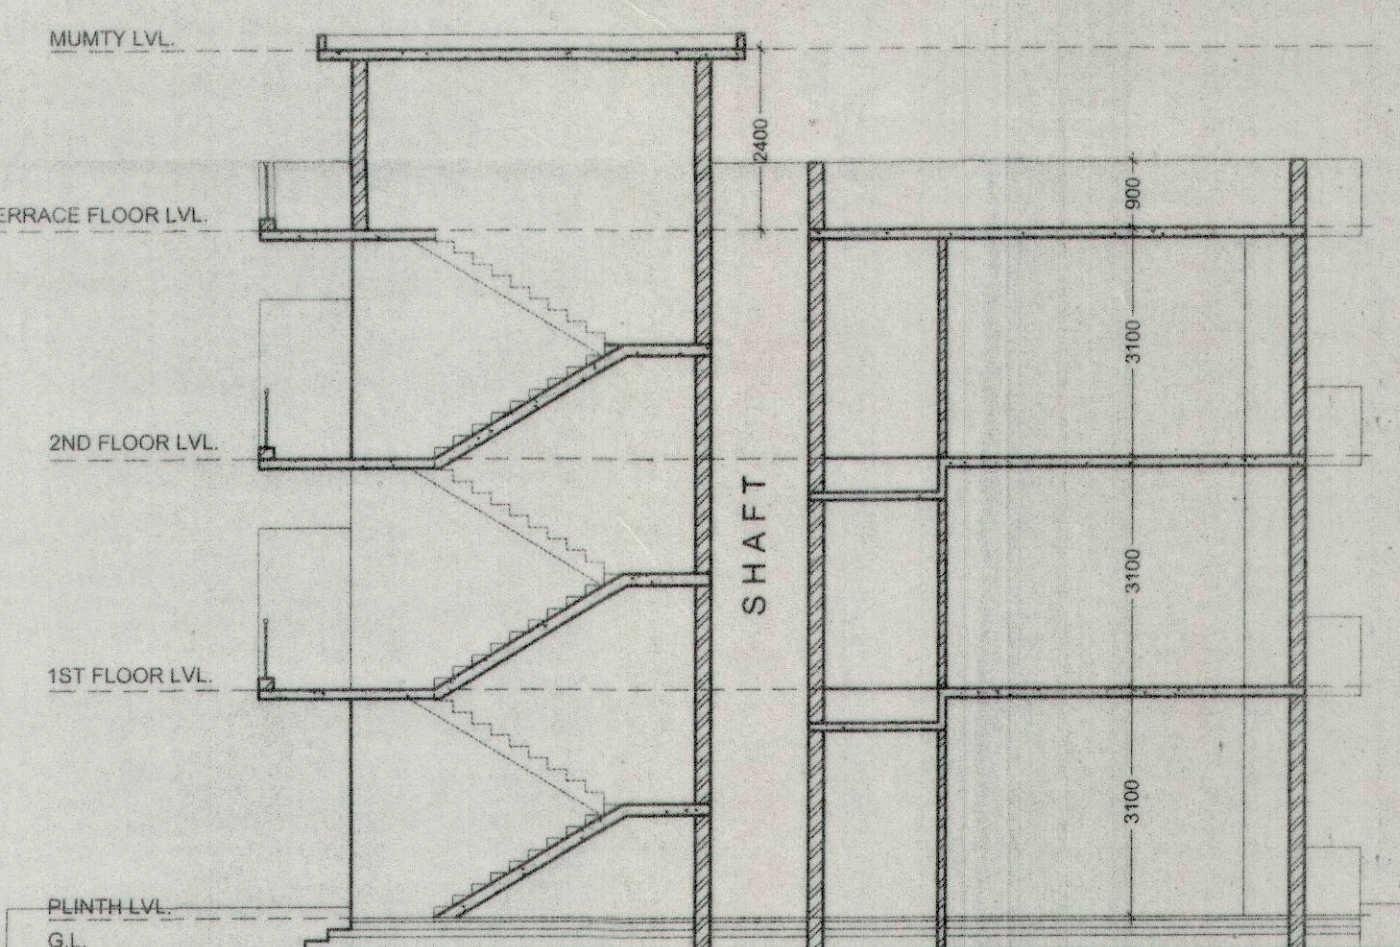

SECTION BB

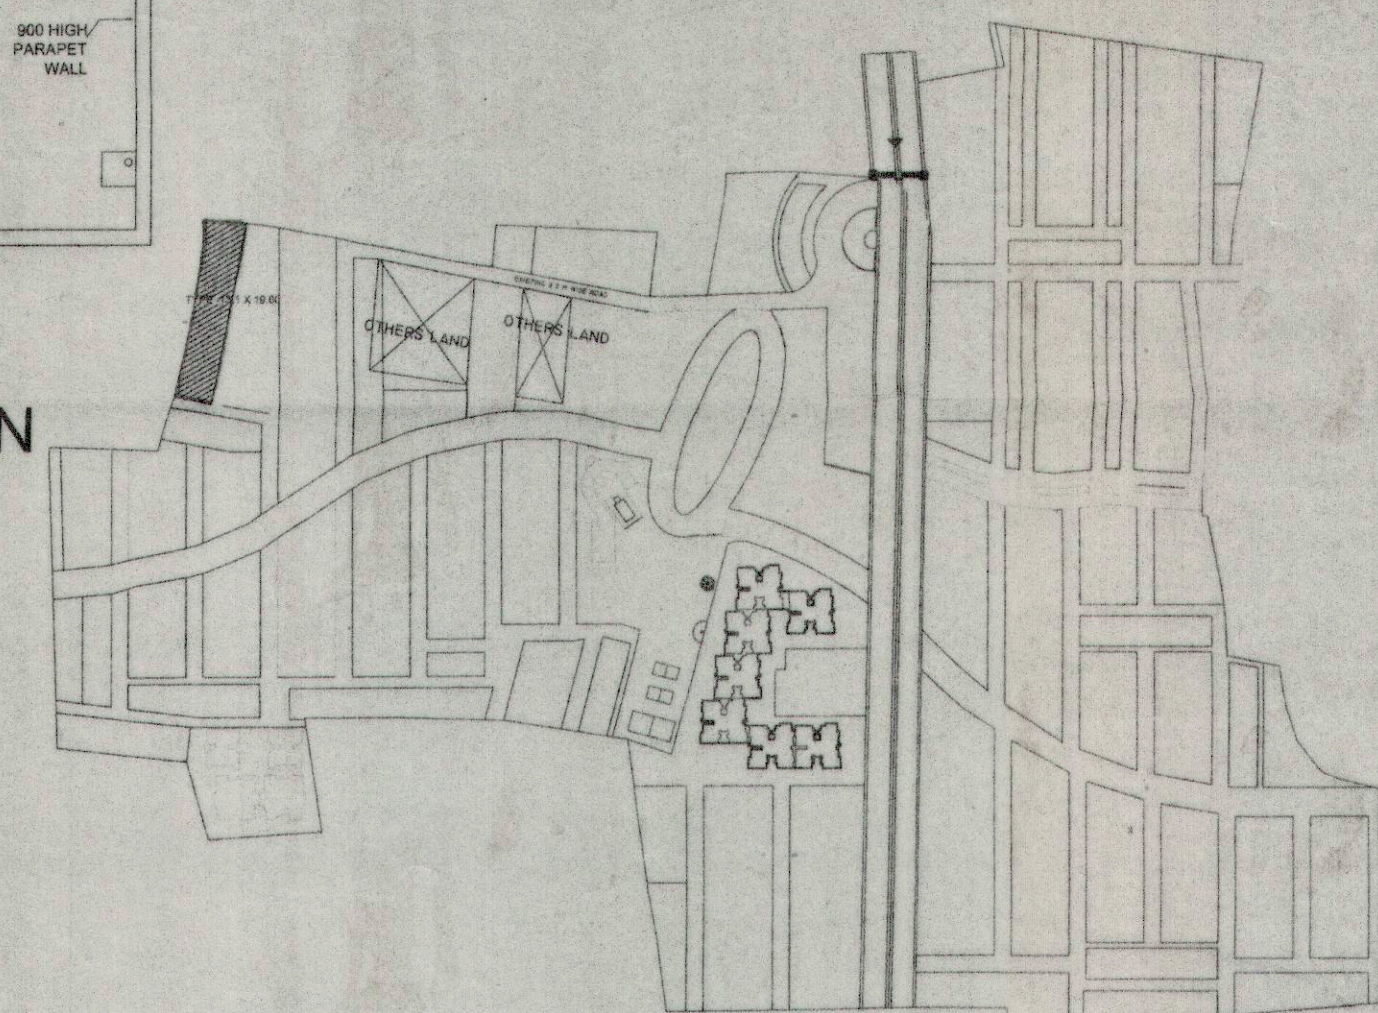

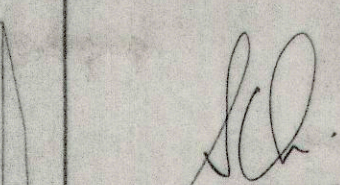SUBMISSION DRG.	
PROJECT	
PROPOSED PLAN OF G+2 (TYPE-13.1 X 19.60) FOR GROUP HOUSING ON KHASRA NO. 229, 227/3/1, 227/4, 227/9, 227/10, 179/2/3/1, 179/4/1, 179/4/4, 227/3/2, 179/1/2, 179/1/3, 179/1/4, 179/4/2, 219/1, 219/3, 227/1, 227/2, 228/3, 228/4, 228/5/4, 228/6, 228/219/3, 230/1, 228/1/1, 228/2/3, 228/2/4, 228/1/3, 228/1/2, 228/5/1/2, 228/5/1/3, 230/2, 230/3, 228/2/5, 231/1, 231/2, 231/3, 179/1/1, 226, 168, 228/2/1 AT GRAM MOJA TALAVALI CHANDA DIST & TEHSIL INDORE	
TITLE TYPE - 13.1 X 19.60 PLANS, ELEVATIONS, SECTIONS AND AREA CHART	
DATE-	DEALT BY-
SCALE-	CHECKED BY-
DRG. NO.- ARCH/1063/INDORE - AT/ G+2/SUB/02	
 SUBRATA K. GHOSH Architect MCA No. CA/73 4478 ARCHITECTS - OWEN'S	
BANSAL HOUSING & CONSTRUCTION LTD. 16, UGF INDRA PRAKASH 21 BARAKHAMBHA ROAD NEW DELHI - 110 001	