


PROVIDED PARKING STATEMENT			
FLOORNAME	CAR (L)	CAR (S)	SCOOTER NO
LOWER GROUND	385	151	71
1ST FL/ P1 LVL	152	646	31
2ND FL/ P2 LVL	311	121	100
3RD FL/ P3 LVL	266	134	45
TOTAL	1114	1052	247

PROVIDED PARKING STATEMENT			
VEHICLE	SIZE	VEHICLE AREA REQUIRED	VEHICLE NO
CARS	2.50X5.00	12.50	385
SMALL CARS	2.30X4.50	10.35	136
TANDEM (SMALL CAR)	2.30X4.50	10.35	15
SCOOTERS	1.00X2.00	2.00	71

LOWER GROUND FLOOR PLAN (PARKING)	
NOS OF CAR PARKING	536
NOS OF SCOOTER PARKING	71

PROPOSED PARKING STATEMENT (RETAIL)			
	NO.OF TENEMENTS / Units	CARS	SCOOTER
COMMERCIAL RETAIL SHOPS CARPET AREA =1175.00 =1163.69/100 = 11.63 FOR EVERY 100 Sq.m. CARPET AREA (2 : 6)	12	24	72
PARKING REQUIRED BY RULE		24	72
TOTAL PARKING PROVIDED		36	0
PARKING AREA REQUIRED BY RULE			
1) CARS	12.50	X	= 450.00 SQ.M
2) SCOOTER	2.00	X	= 0.00 SQ.M
PARKING AREA REQUIRED BY RULE			= 450.00 SQ.M

TOTAL PARKING AREA	
LOWER GROUND FLOOR	= 18177.10
1ST FL/ P1 LVL	= 17262.46
2ND FL/ P2 LVL	= 17123.23
3RD FL/ P3 LVL	= 16843.24
5TH FL/ E-DECK LVL	= 12862.65
TOTAL AREA	= 82268.68

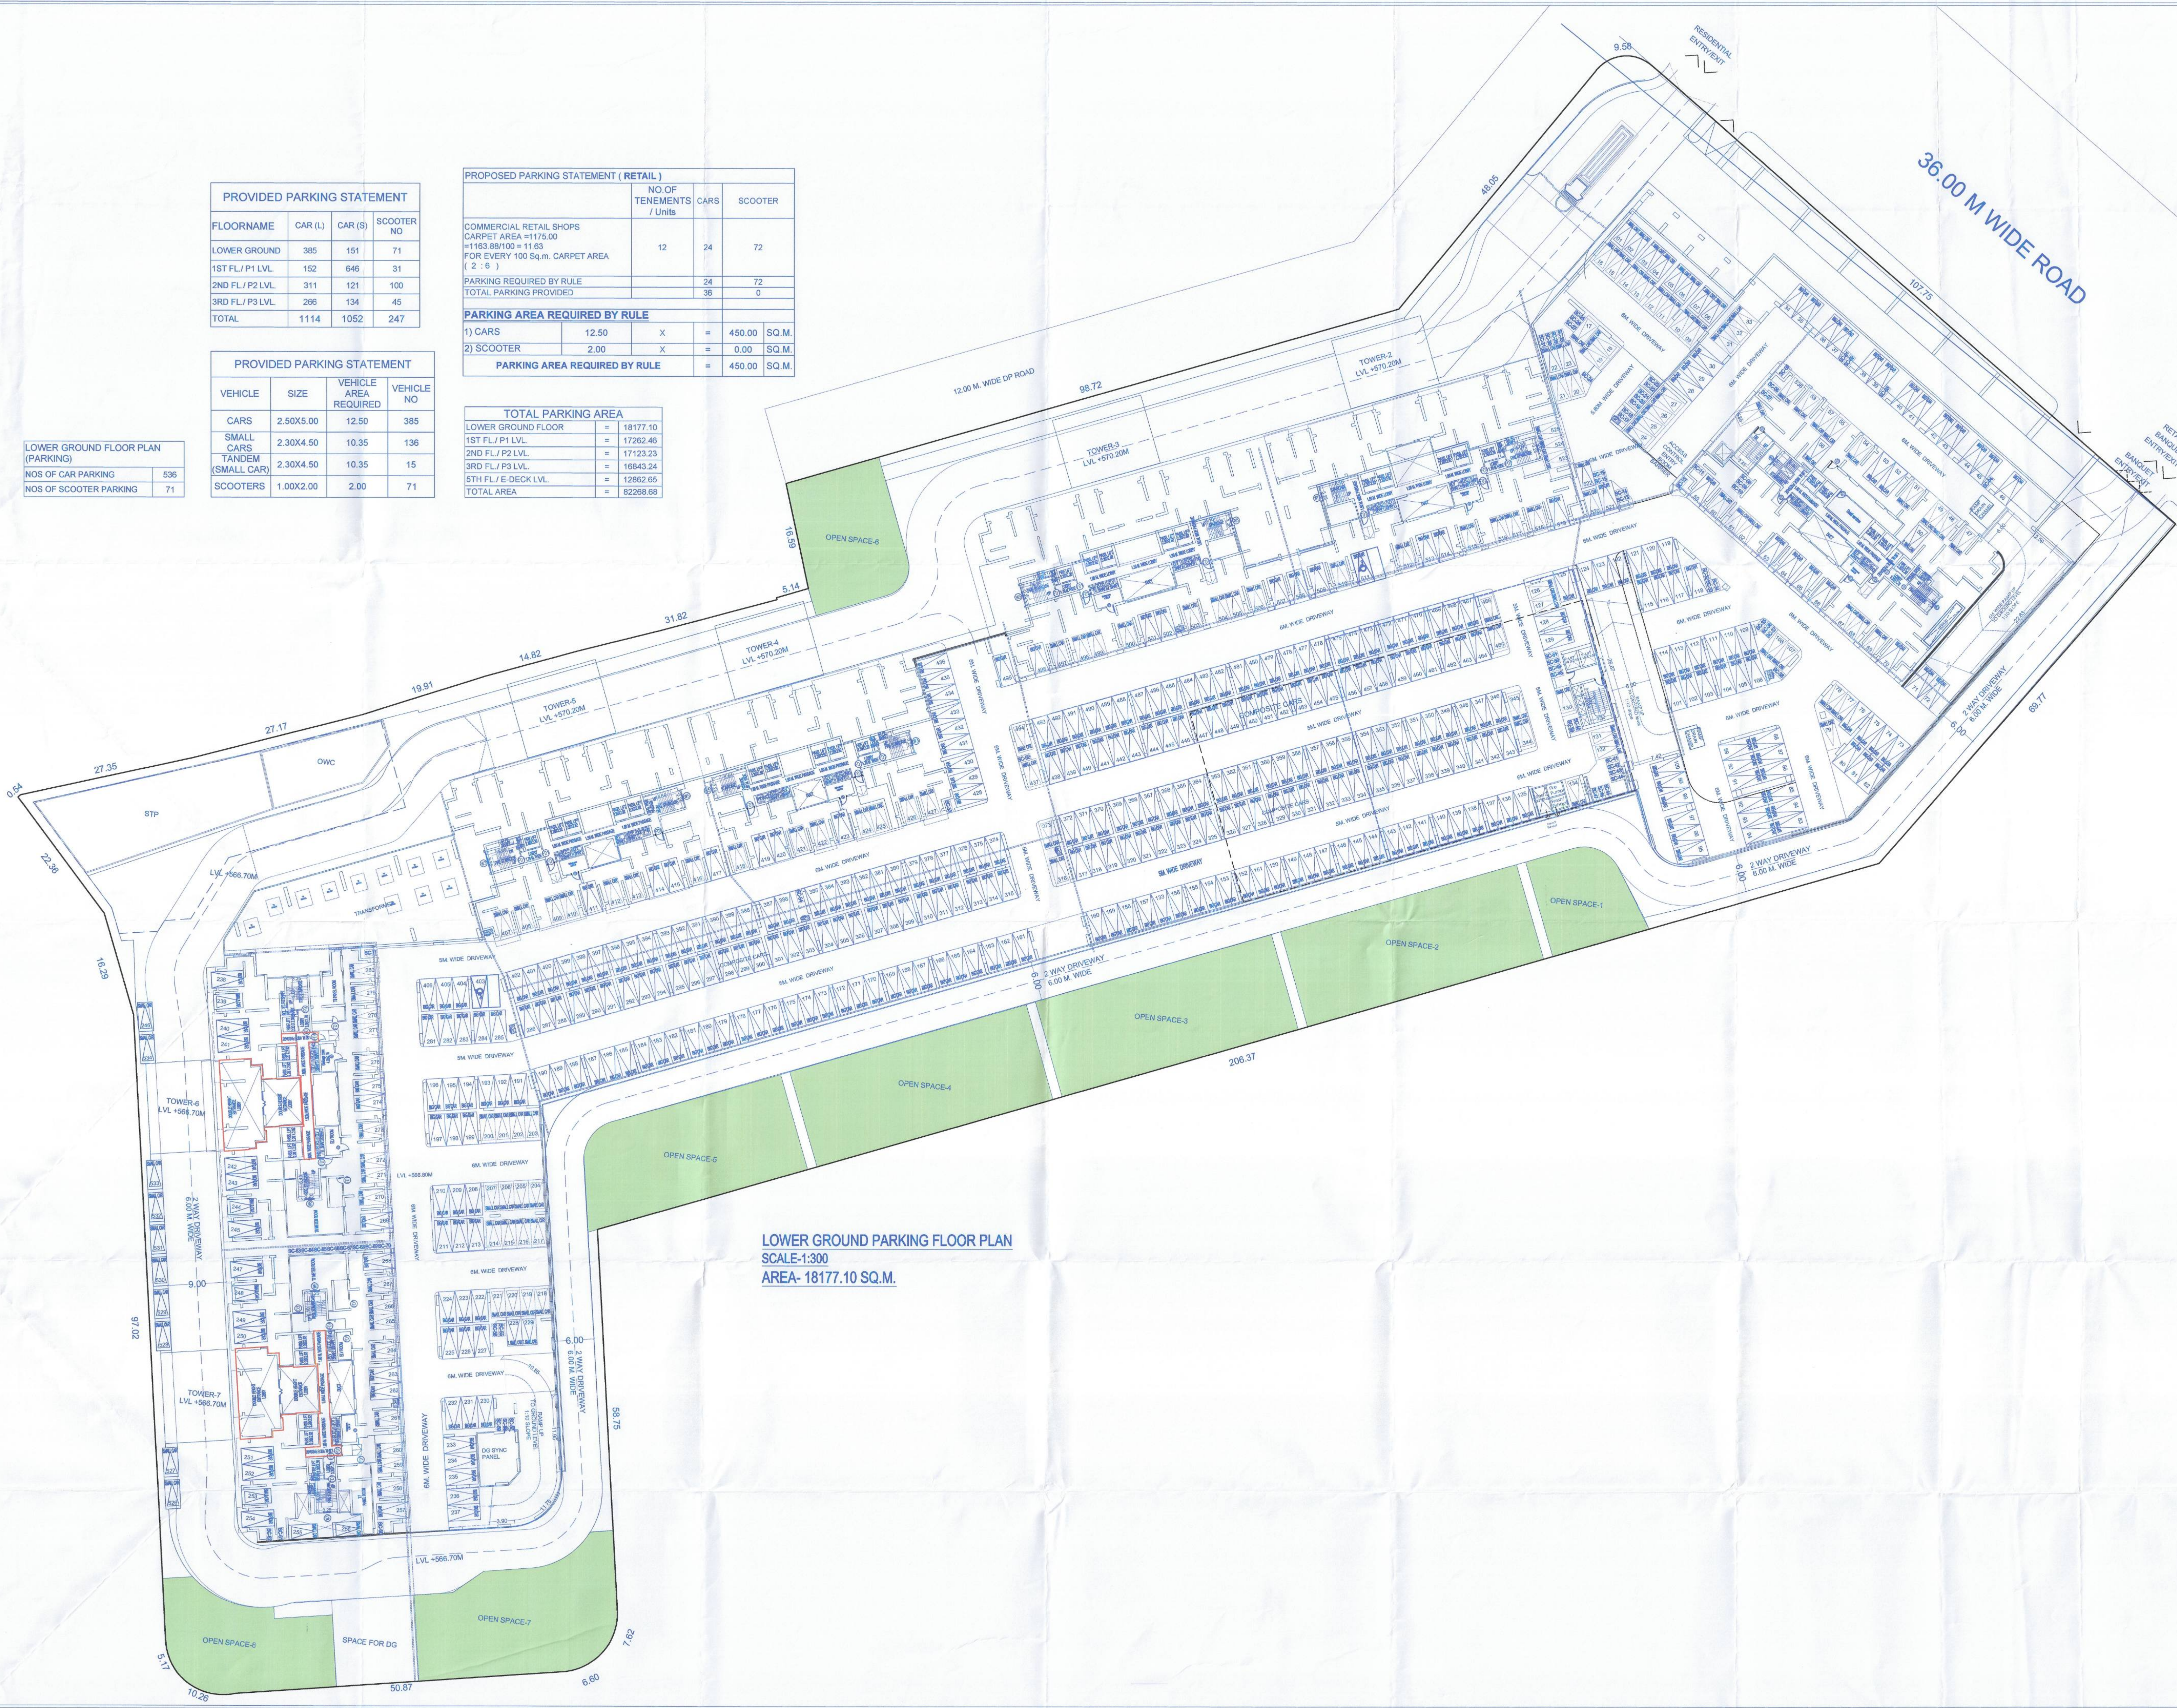

LOWER GROUND PARKING FLOOR PLAN
SCALE:1:300
AREA- 18177.10 SQ.M.

Lower Ground Floor Plan
STAMP OF APPROVAL

Approved as amended in
Subject to conditions mentioned in Annexure 'A' of letter
No. 1210/L-1/G.R. No. 312/21/10000
S. No. / G. No. / CTS No. 362/2/3/10000
Dated: 20/10/2021
Deputy / Joint Metropolitan planner
Pune Metropolitan Regional Development Authority, Pune

JOB TITLE / SITE ADDRESS

PROPOSED RESIDENTIAL BUILDING AT SECTOR NO. R14+15 FOR INTEGRATED TOWNSHIP On S.No.38/1(P), 39/2(P), S.No.40 H.No.1(P), 2, 3, 4, S.No.41/1(P), 41/4, S.No.42/1, 42/2, 23, S.No.42.1, 3, 4, 5, 6, 7, 8(P), 9, 10, 13, S.No.43/1(P), 43 H.No.2/1, 2/2, S.No.44 H.No.1, 2, S.No.45(P), S.No.46 H.No. 1, 2, 3, 4, 5, 6, 7, 8, 9, 10, S.No.47, H.No. 1, 2(P), 3(P), at Village Mhalunge, And
S.No.187/3(A/P), 187/3(E), 187/3(F), 188/1, 189/3, 189/4, 190/2, 191/1, 191/3(P), 192/1/1, 192/1/2, 192/1/3, 192/3, 193/2, 193/3, 193/4, 193/5, 194, 195/1, 195/2, 196/3, 198/1/1, 198/1/2, 199/1, 199/2, 199/3, 199/4, 200/1/1(P), 200/1/2, 200/1/3, 200/2/1, 200/2/2, 201/1, 201/2, 201/3, 201/4, 202(P), 203/1, 203/2, 203/3, 203/4, 204(P), 204/1, 204/3, 204/4, 204/5, 204/6, 205/1, 205/2, 205/3, 205/4, 206/2/2(P), 206/2/3, 207, 208/1(P), 208/2/2(P), 208/4, 208/5, 208/6(P), 208/6/3, 216/1, 216/2, 216/3(P), 217/1(P), 218/1/1, 218/1/2, at Village Haveli, And
S.No.48/1(P), 48/2(P), 49/3(P), 50/1/A, 50/2/A, 52/1/B, 52/2/B, 52/2/A, 52/2/C, 52/2/D, 52/2/E, 52/2/F at Village Mann, Tal. Mushi, Pune.

OWNER NAME AND SIGNATURE

Owner's Name
Shri. Ashok Chandra, Shri. Ashok Chandra Chandra
Ashok Township Venture Pvt. Ltd., Mhalunge Land
Developers Pvt. Ltd., Mhalunge Township Developers
LLP, Mann-Help Township Developers LLP,
MNP Builders Pvt. Ltd., Mann-Help Construction LLP,
Mhalunge Road Estate Developers Pvt. Ltd. & Magenta
Developers Pvt. Ltd. Road Pune Road LLP,
Manna Road Estate Developers LLP,
Through Authorized Signatory,
Mr. Nandu Mangde.

Architect's sign:

Drawing Title
Lower Ground Floor
Plan

Scale
1:300


Drawn by:
Checked by:

Date
07-05-2025


ANACONSORTIUM
Pvt. Ltd.
Reg. No. CA8911974
ANA/TH Floor Area Shading, Before Manufacture
Details, OF 10 Road CTS No. 67/2/10000
Pune-18 Tel: 020 26604042 / 5442

1ST FLOOR / P1 LVL. PLAN (PARKING)	
NOS OF CAR PARKING	798
NOS OF SCOOTER PARKING	31

TOTAL PARKING AREA STATEMENT			
VEHICLE	SIZE	VEHICLE AREA REQUIRED	VEHICLE NO
CARS	2.50X5.00	12.50	08
SMALL CARS	2.30X4.50	10.35	54
PUZZLE (BIG CAR)	2.50X5.80	14.50	60
PUZZLE (SMALL CAR)	2.50X5.00	12.50	450
STACK (BIG CAR)	2.50X5.00	12.50	76
STACK (SMALL CAR)	2.30X4.50	10.35	152
SCOOTERS	1.00X2.00	2.00	31

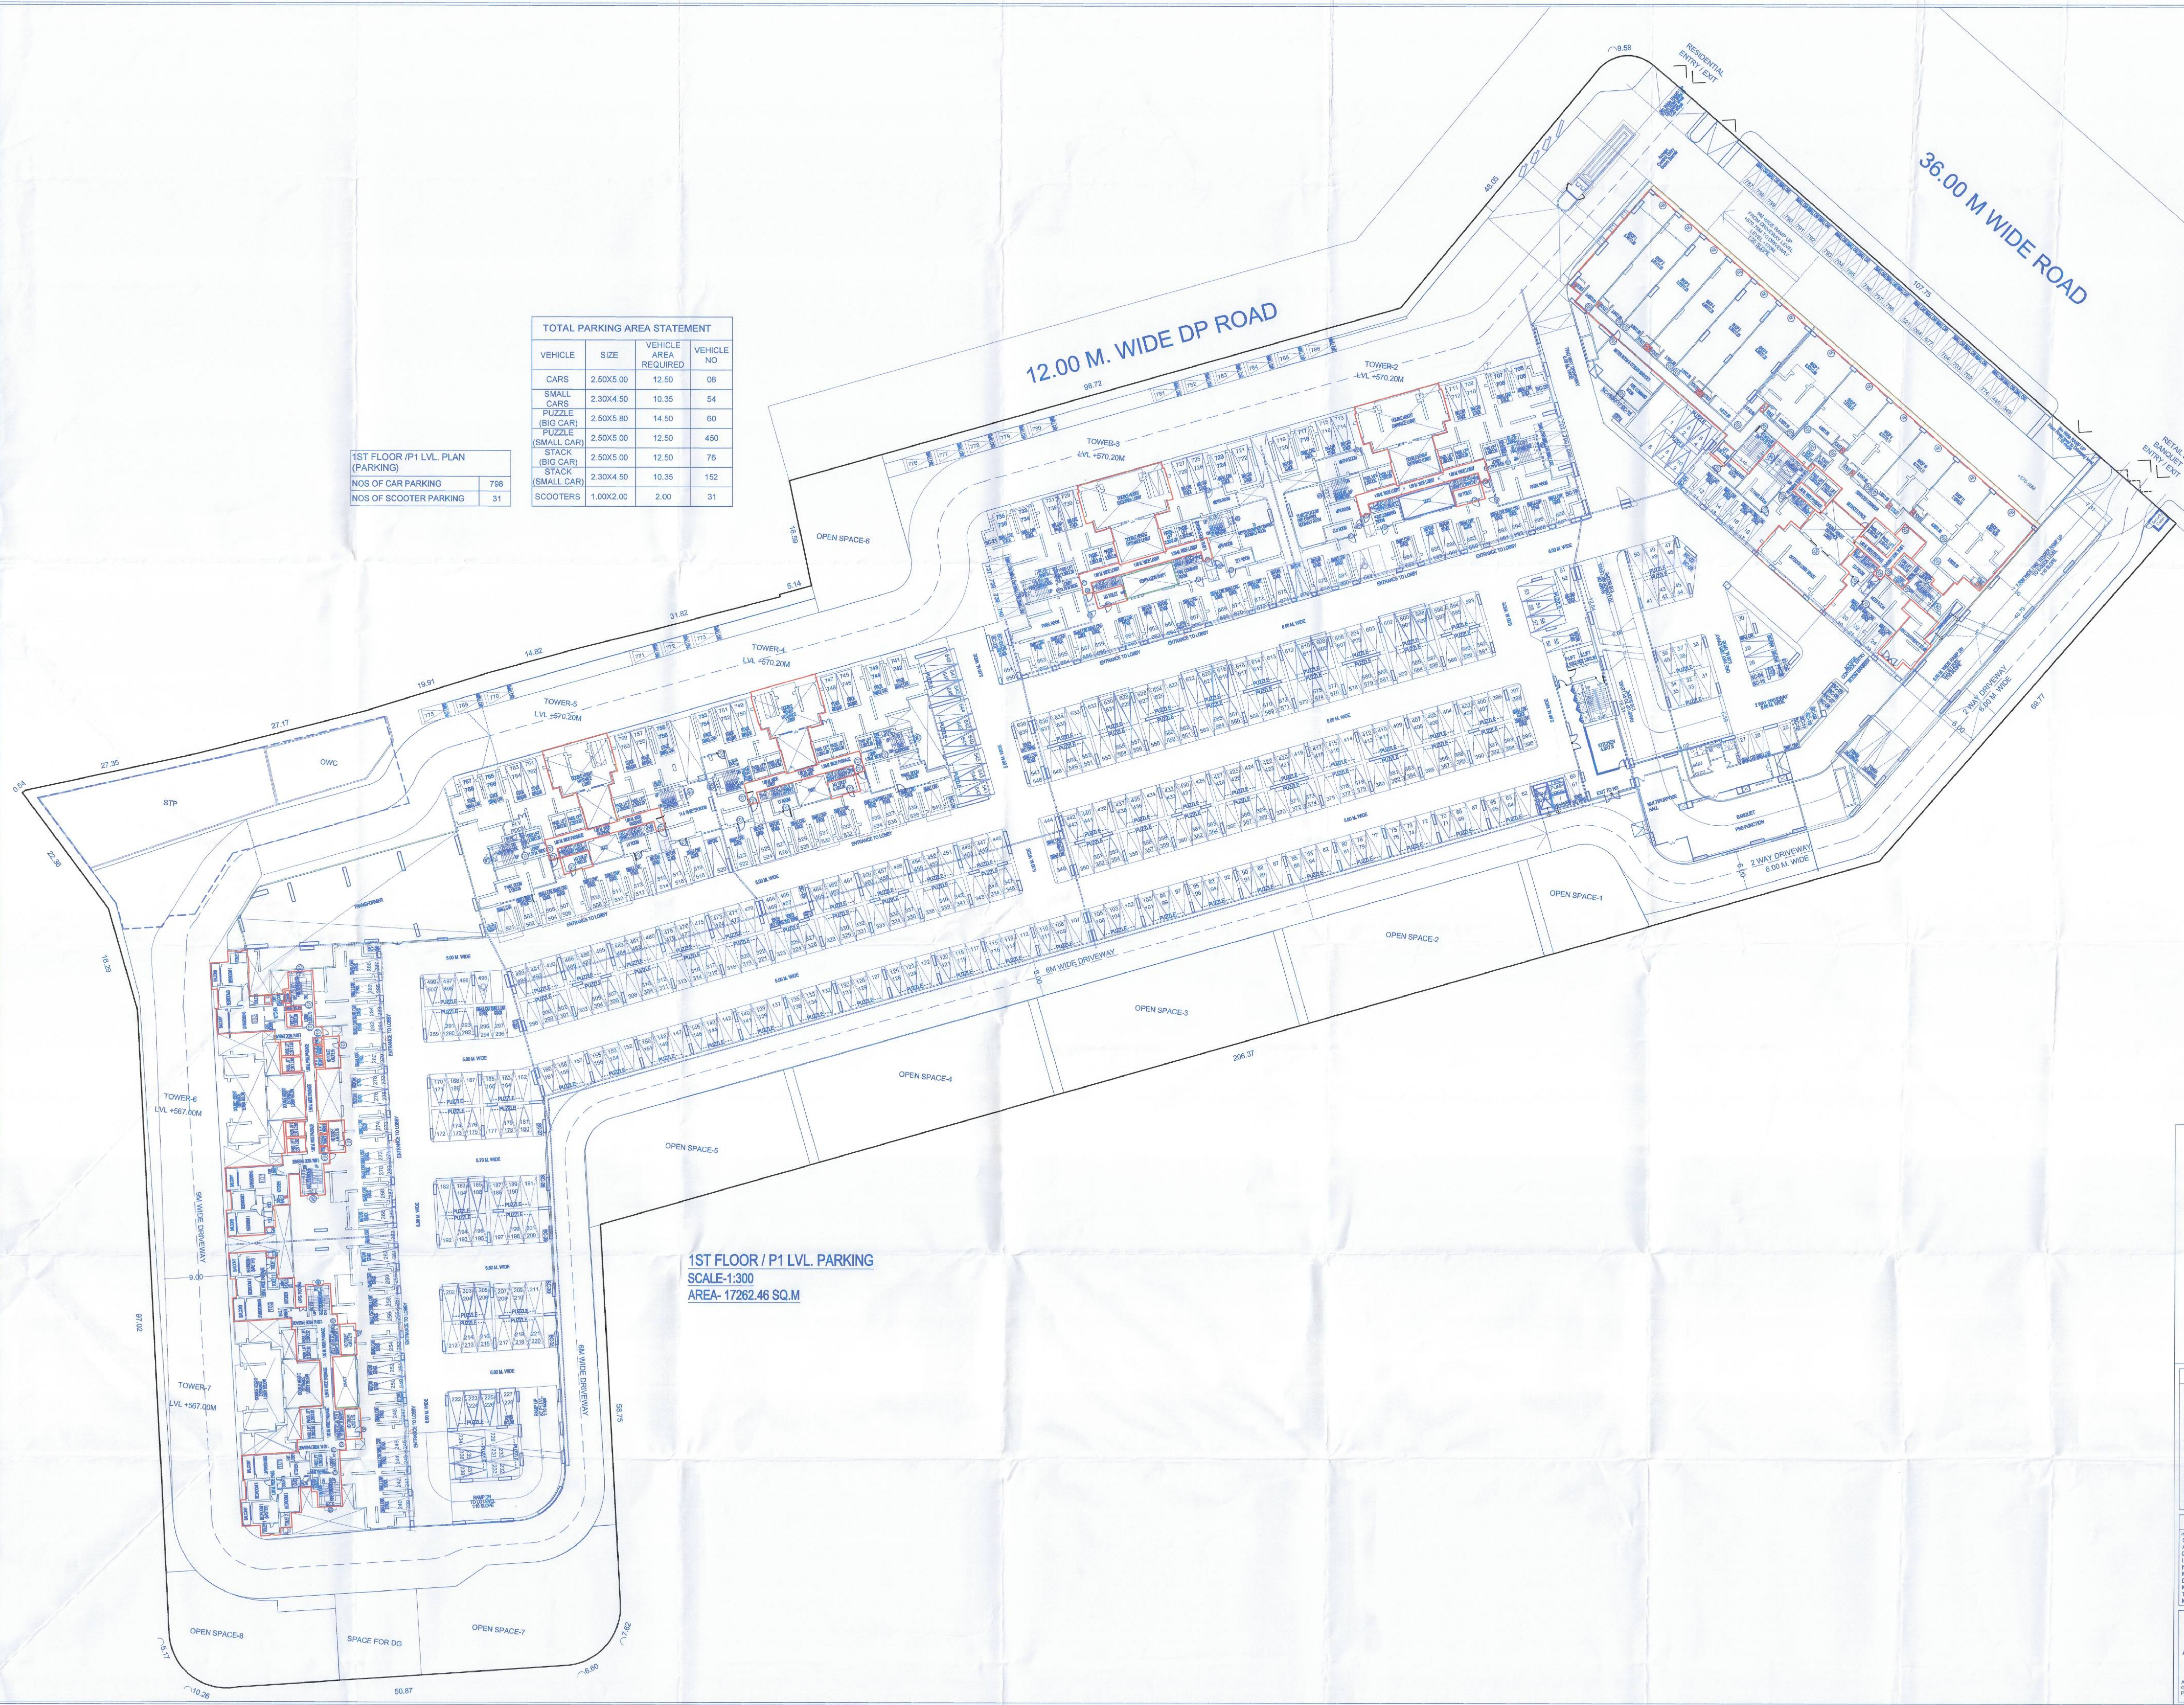

1ST FLOOR / P1 LVL. PARKING
SCALE: 1:300
AREA- 17262.46 SQ.M

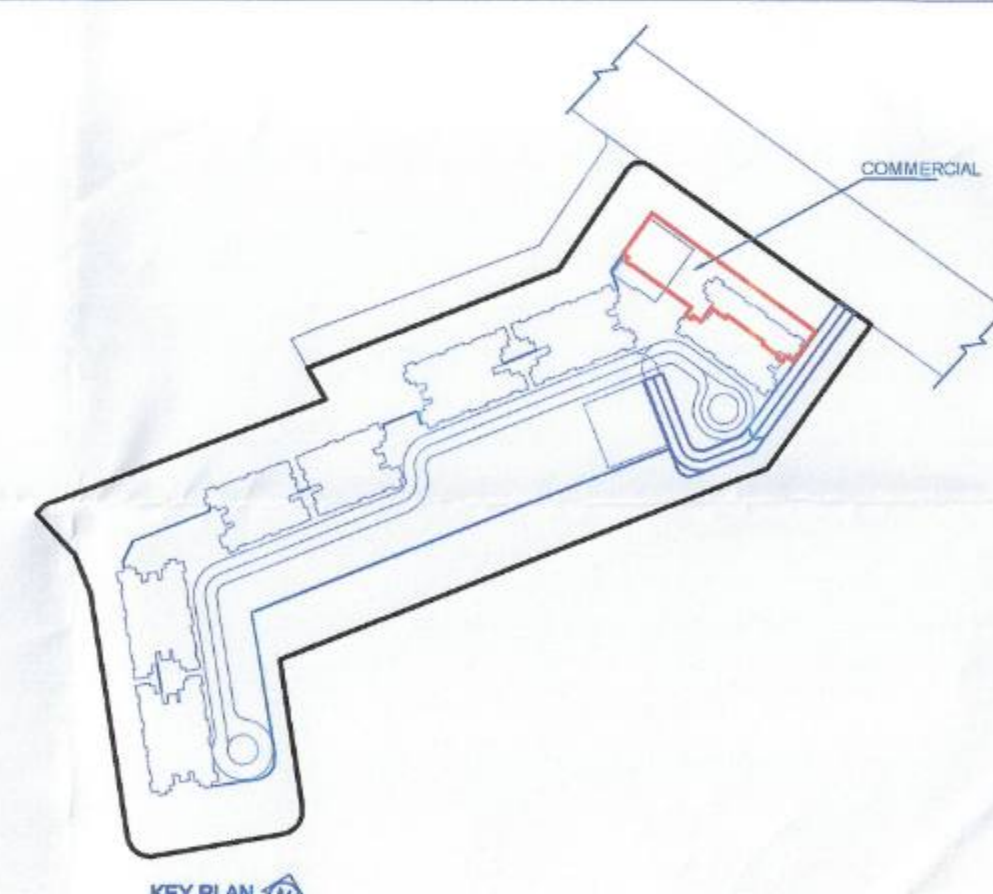

JOB TITLE / SITE ADDRESS

PROPOSED RESIDENTIAL BUILDING AT SECTOR NO. R14-15 FOR INTEGRATED TOWNSHIP ON S.No.381(P), 392(P), S.No. 40 H.No.1(P), 2, 3, 4, S.No. 411(P), 414, S.No.421, 422A, 2B, S.No.421, 3, 4, 5, 6, 7, 8(P), 9, 10, 13, S.No.431(P), 43 H.No.21, 22, S.No.44 H.No.1,2, S.No.45(P), S.No.46 H.No.1, 2, 3, 4, 5, 6, 7, 8, 9, 10, S.No.47, H.No.1, 2(P), 3(P), at Village Mhalunge, And S.No.1673A(P), 1673B, 1673C, 1681, 1693, 1694, 1692, 1911, 1912(P), 1921/1, 1921/2, 1921/3, 1923, 1932, 1933, 1934, 1935, 194, 195/1, 195/2, 196/3, 196/1/1, 196/1/2, 196/1, 196/2, 196/3, 196/4, 2001/1(P), 2001/2, 2001/3, 2003/1, 2003/2, 201/1, 201/2, 201/3, 201/4, 202(P), 203/1, 203/2, 203/3, 203/4, 204/2(P), 204/1, 204/3, 204/4, 204/5, 204/6, 205/1, 205/2, 206/1, 206/2(P), 206/3, 207, 208/1(P), 208/2(P), 208/4, 208/5, 208/6(P), 208/6/3, 216/1, 216/2, 216/3(P), 217/1(P), 218/1/1, 218/1/2, at Village Hinjewadi, And S.No.481(P), 492(P), 493(P), 501/1A, 502/A, 521/B, 522B, 522/A, 522/C, 522/D, 522/E, 522/F at Village Mann Tal. Mulshi, Pune.

OWNER NAME AND SIGNATURE

Owner's Name: Shri. Ashok Chordia, Shri. Ashok Chordia Chordia, Ashok Township Venture Pvt. Ltd., Mhalunge Land Developers Pvt. Ltd., Mhalunge Township Developers LLP, Mann-Hinje Township Developers LLP, NRP Builders Pvt. Ltd., Home Range Construction LLP, Mhalunge Real Estate Developers Pvt. Ltd. & Magnis Developers Pvt. Ltd., West Pune Realty LLP, Meera Real Estate Developers LLP, Through Authorized Signatory, Mr. Harsh Mangde.

Architect's sign: [Signature]

Drawing Title: 1st Floor/P1 Floor Plan

Drawn by: GPL

Checked by: Bhavraj C B

Scale: 1:300


Job No: MHR/14-15

Revision No: R0

Date: 07-05-2025

2ND FLOOR / P2 LVL. PLAN (PARKING)	
NOS OF CAR PARKING	432
NOS OF SCOOTER PARKING	100

PROVIDED PARKING STATEMENT			
VEHICLE	SIZE	VEHICLE AREA REQUIRED	VEHICLE NO
CARS	2.50X5.00	12.50	311
SMALL CARS	2.30X4.50	10.35	114
TANDEM (SMALL CAR)	2.30X4.50	10.35	07
SCOOTERS	1.00X2.00	2.00	100

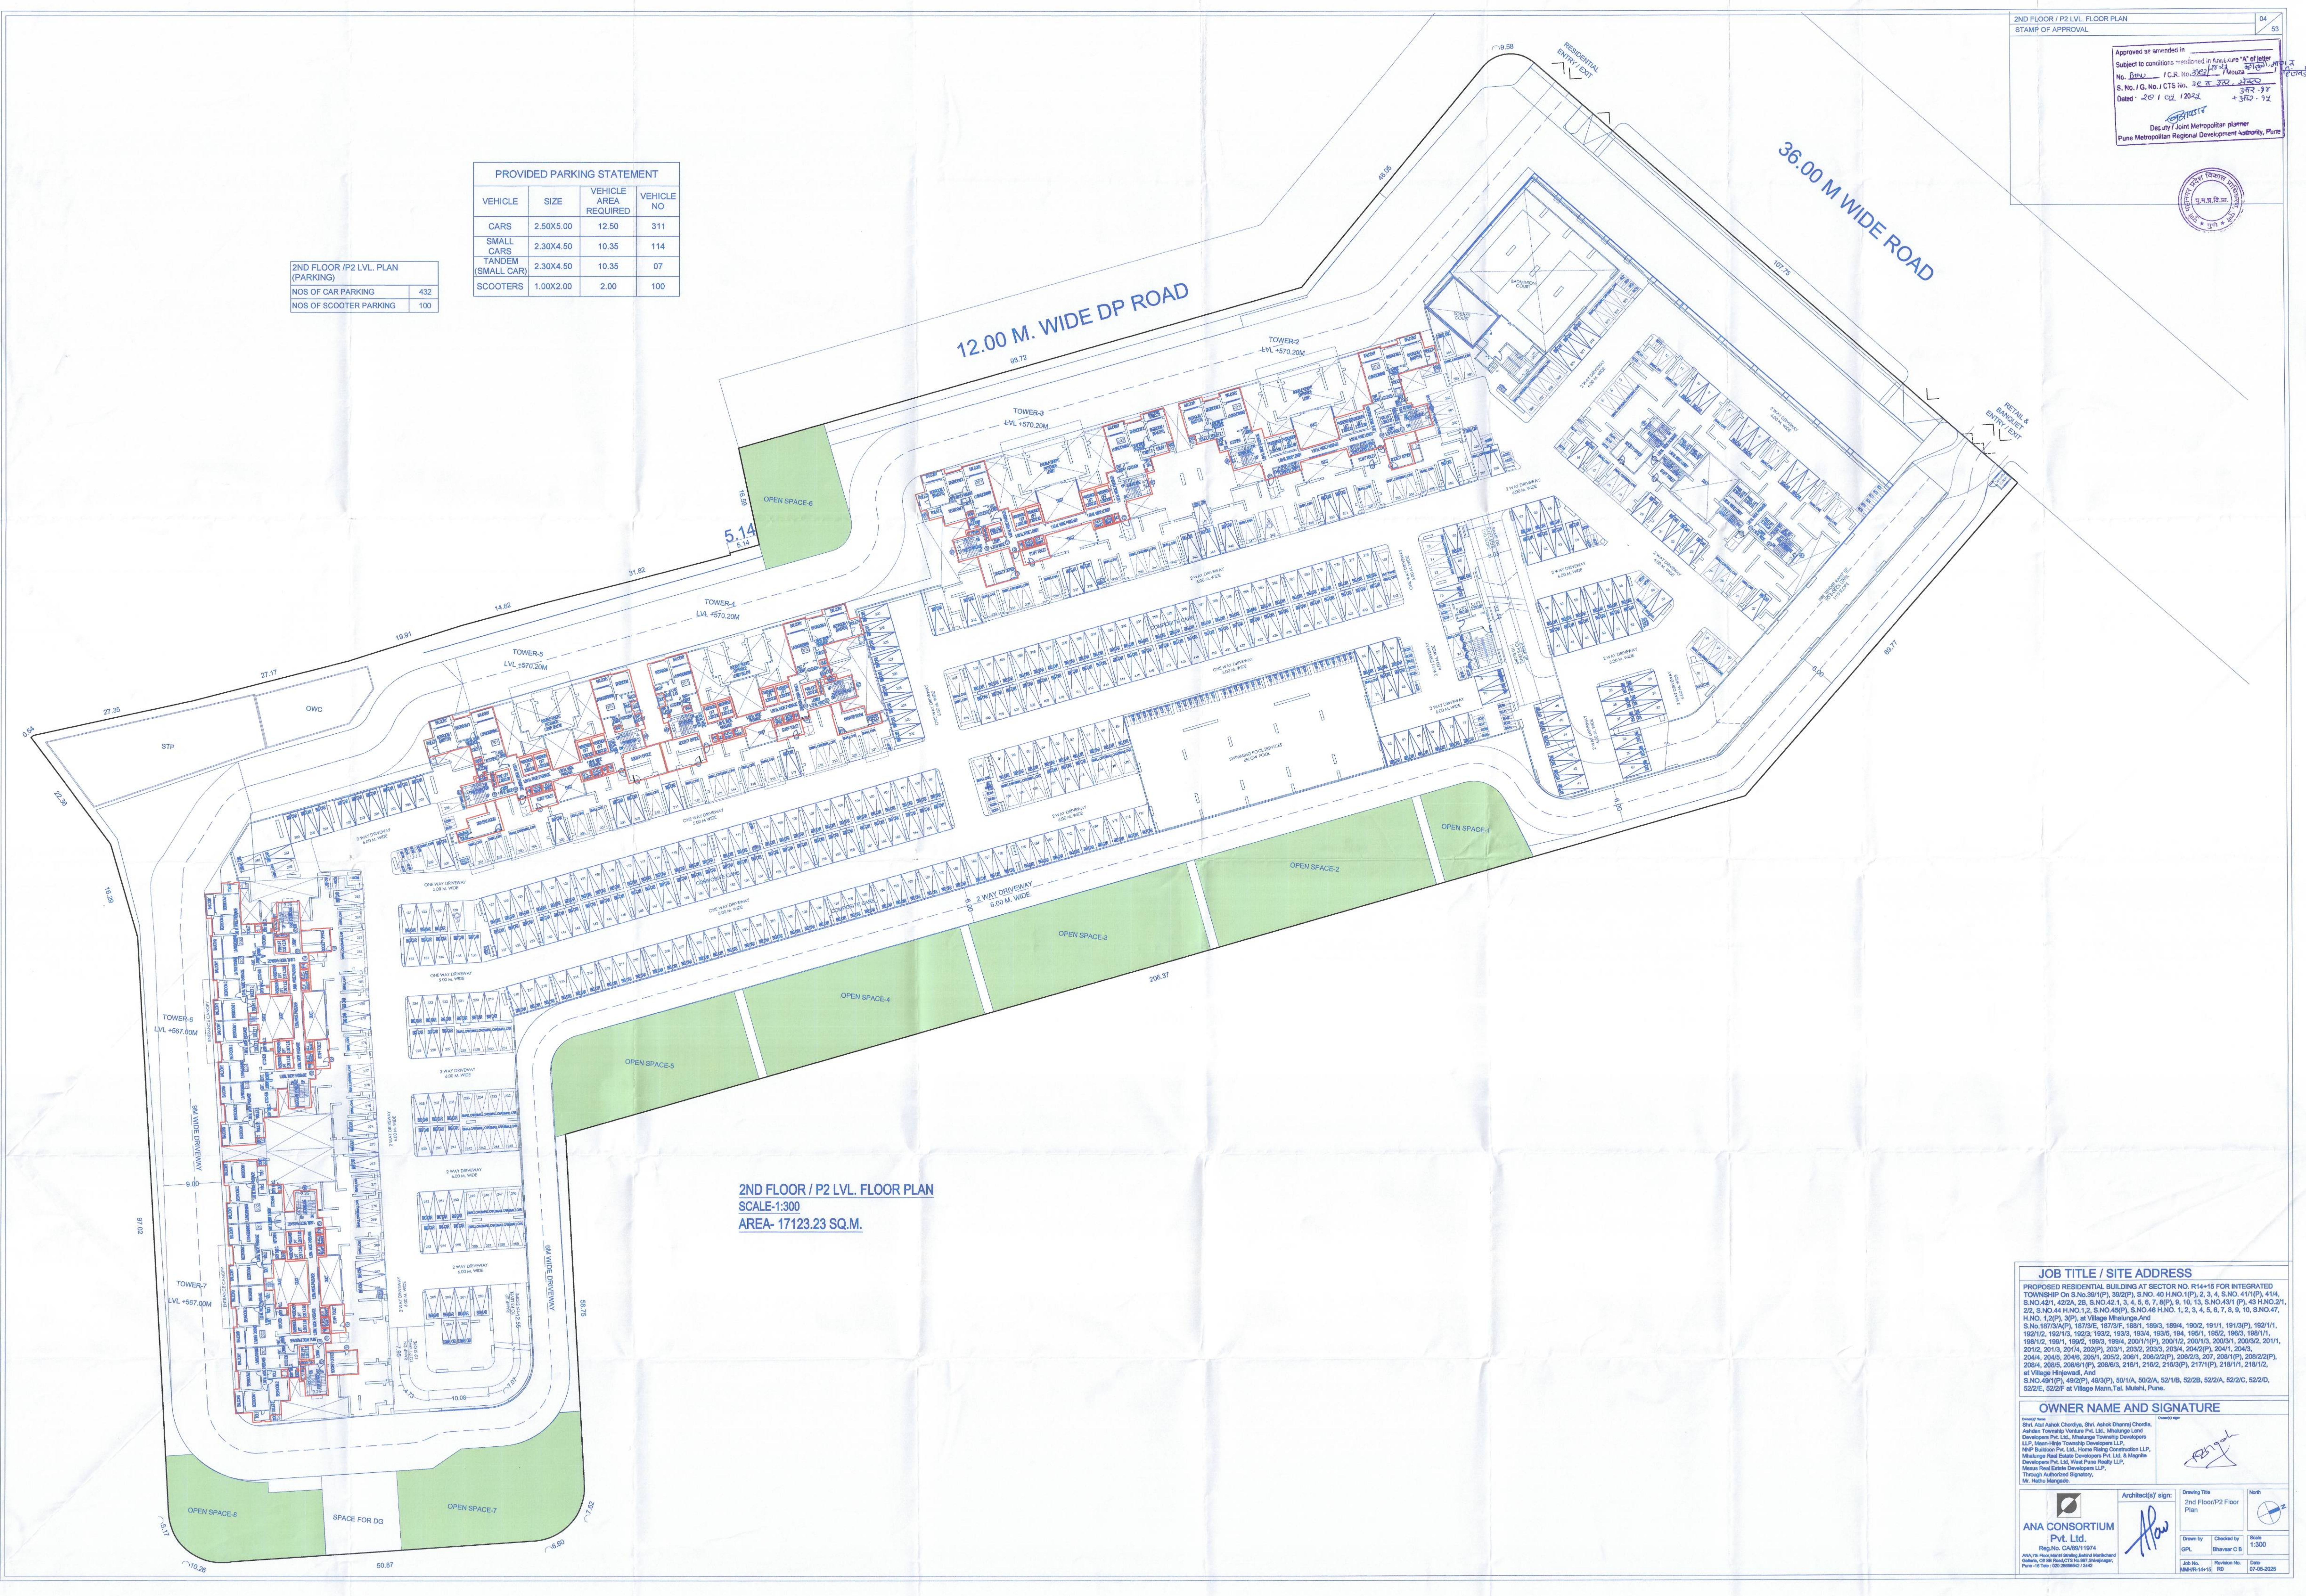

2ND FLOOR / P2 LVL. FLOOR PLAN
SCALE-1:300
AREA- 17123.23 SQ.M.

2ND FLOOR / P2 LVL. FLOOR PLAN
STAMP OF APPROVAL

Approved as amended in
Subject to conditions mentioned in the drawing "A" of letter
No. 10/22 / C.R. No. 36/22 / 10/22
S. No. / G. No. / CTS No. 36/22 / 10/22
Date: 20/10/2022
Deputy Joint Metropolitan Planner
Pune Metropolitan Regional Development Authority, Pune

JOB TITLE / SITE ADDRESS

PROPOSED RESIDENTIAL BUILDING AT SECTOR NO. R14+15 FOR INTEGRATED TOWNSHIP On S.No.38/1(P), 39/2(P), S.No. 40 H.No.1(P), 41/4, S.No.42/1, 42/2A, 2B, S.No.42/1, 3, 4, 5, 6, 7, 8(P), 9, 10, 13, S.No.43/1(P), 43 H.No.2/1, 2/2, S.No.44 H.No.1/2, S.No.45(P), S.No.46 H.No.1/2, 3, 4, 5, 6, 7, 8, 9, 10, S.No.47, H.No.1/2(P), 3(P), at Village Mhatunge And S.No.107/2A(P), 107/3(E, 107/3(F, 108/1, 108/3, 108/4, 108/2, 109/1, 109/3(P), 109/1/1, 109/1/2, 109/1/3, 109/2, 109/2, 109/3, 109/4, 